




71

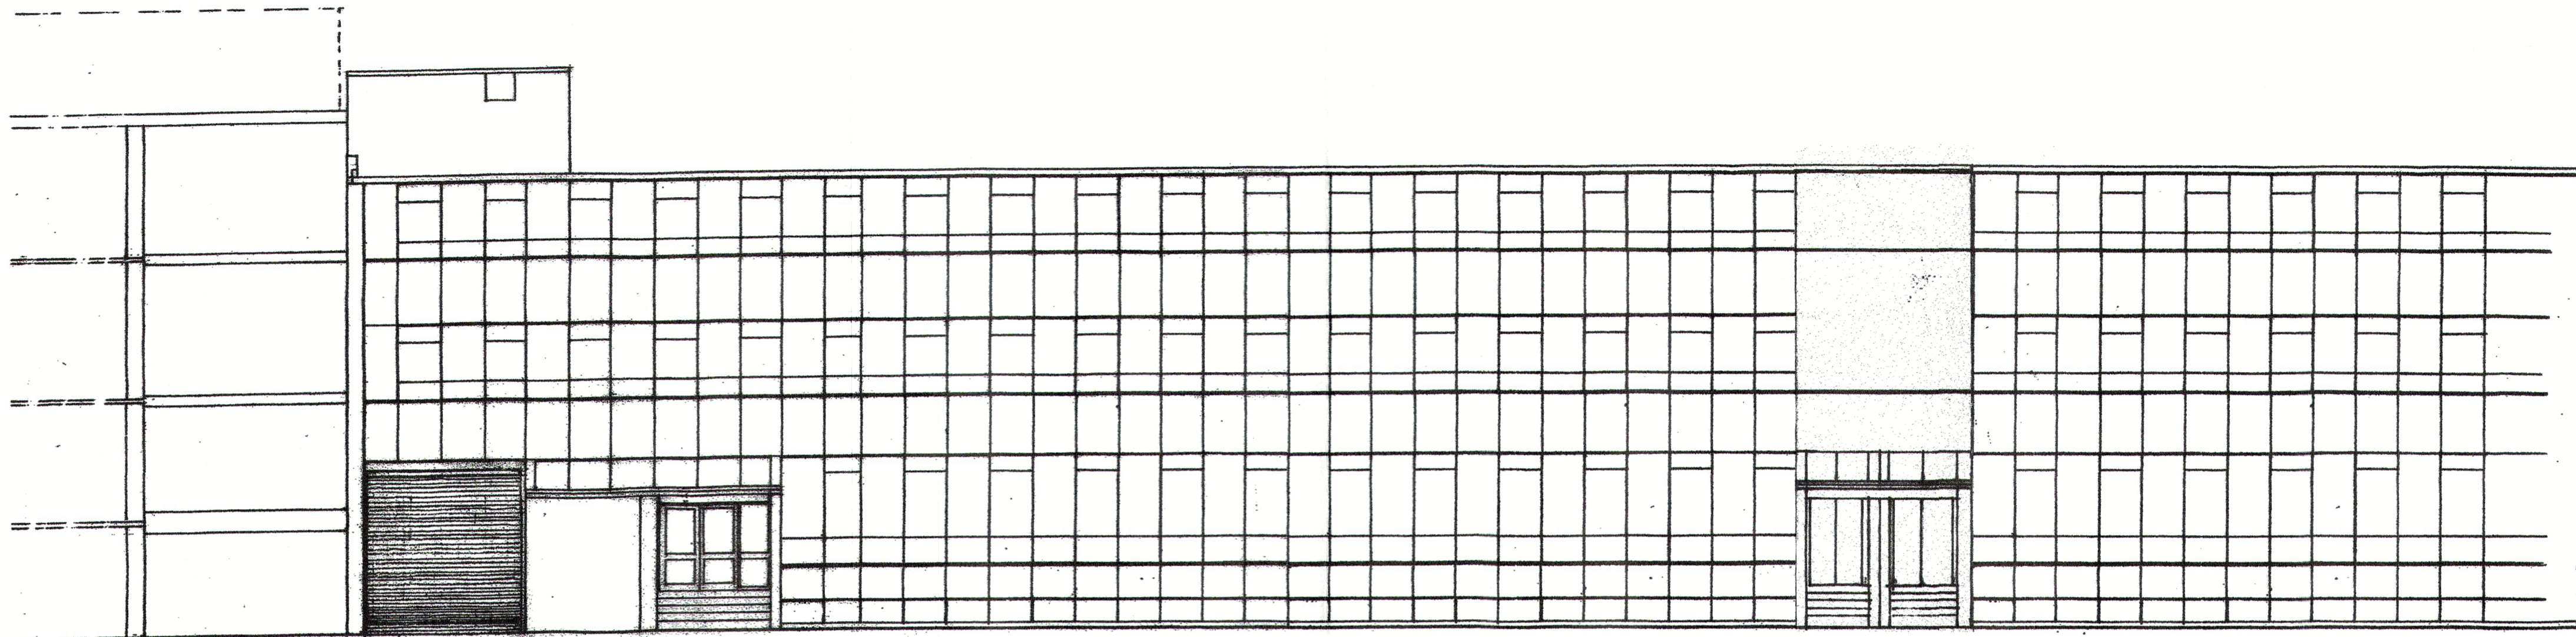


EXISTING ELEVATION

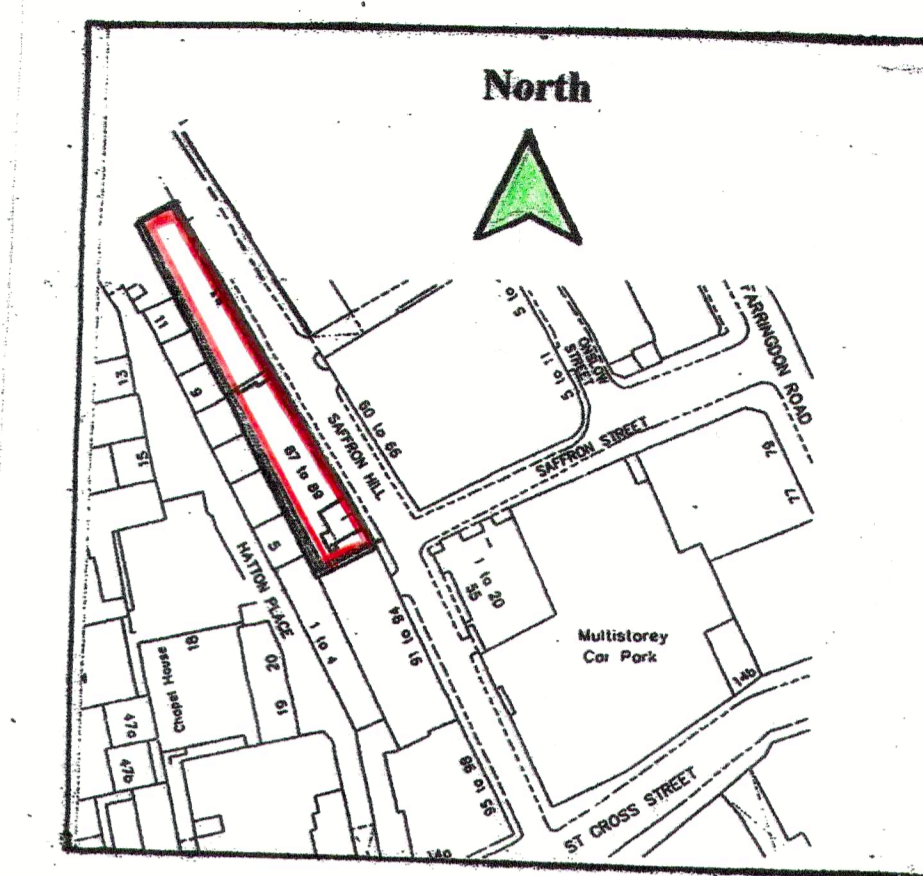


SITE LOCATION PLAN

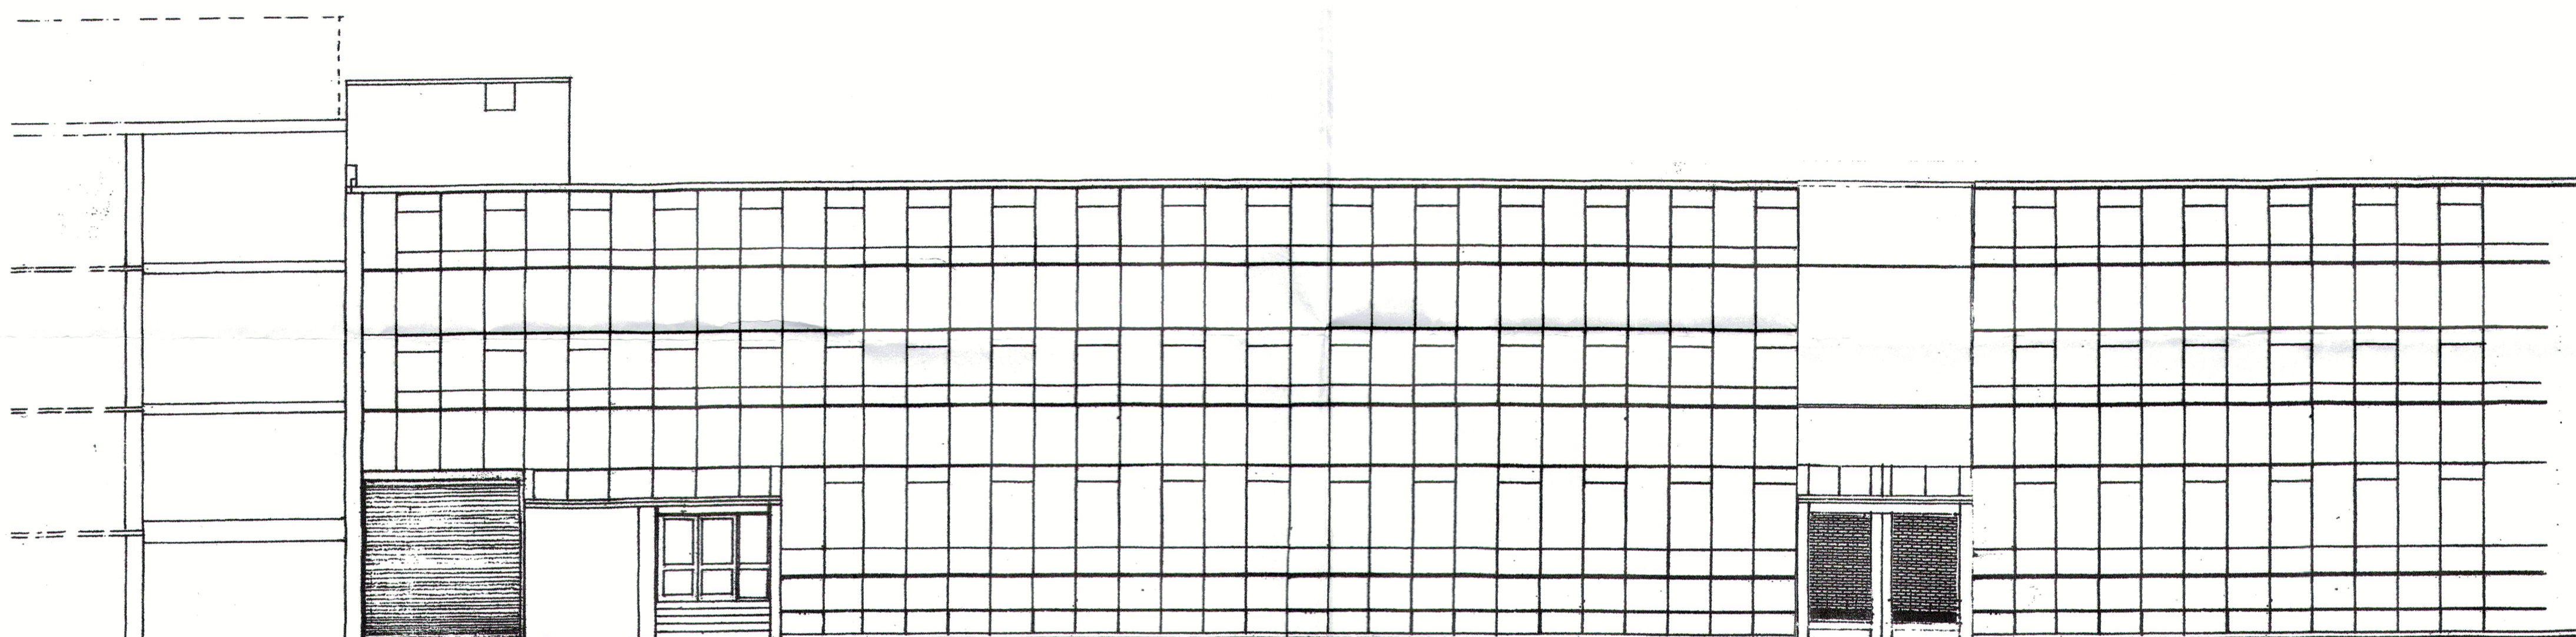


PROPOSED ELEVATION

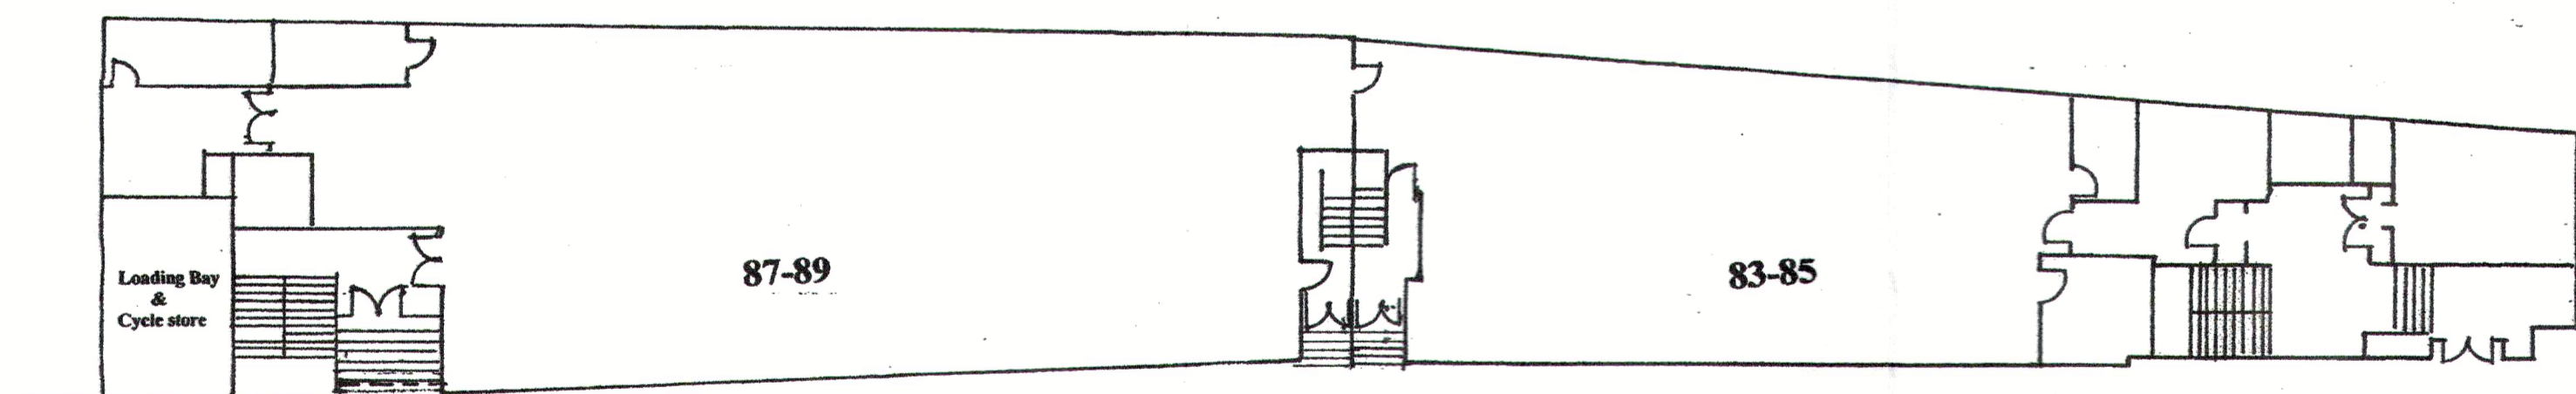


FLOOR PLAN

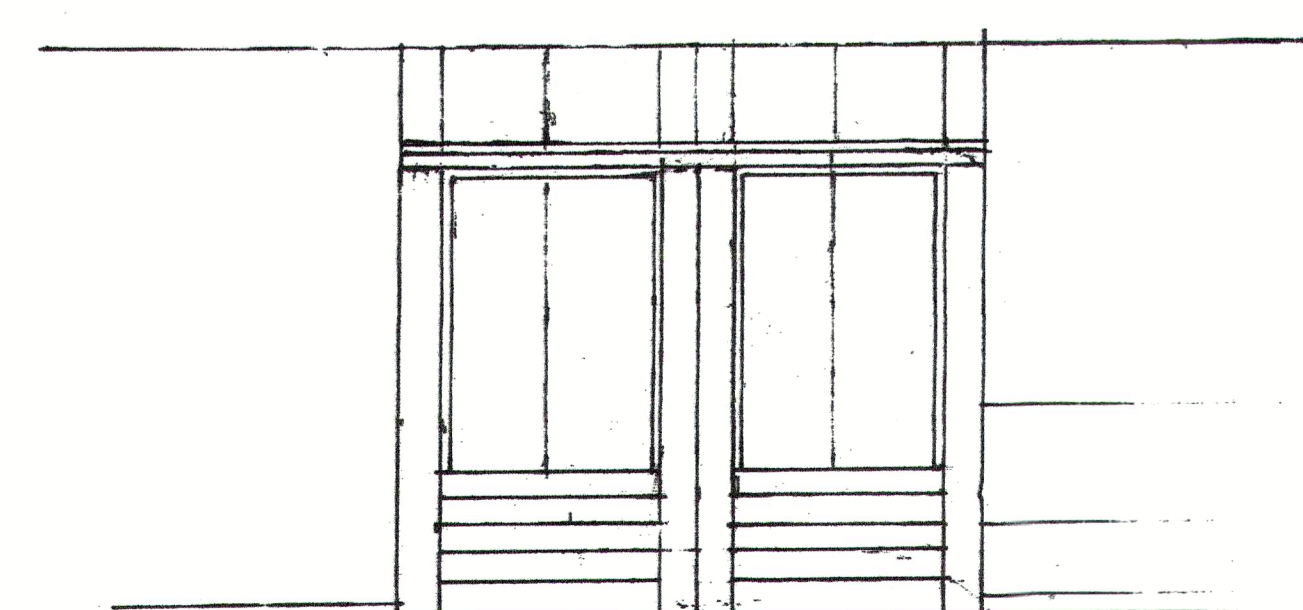


EXISTING ELEVATION DETAIL

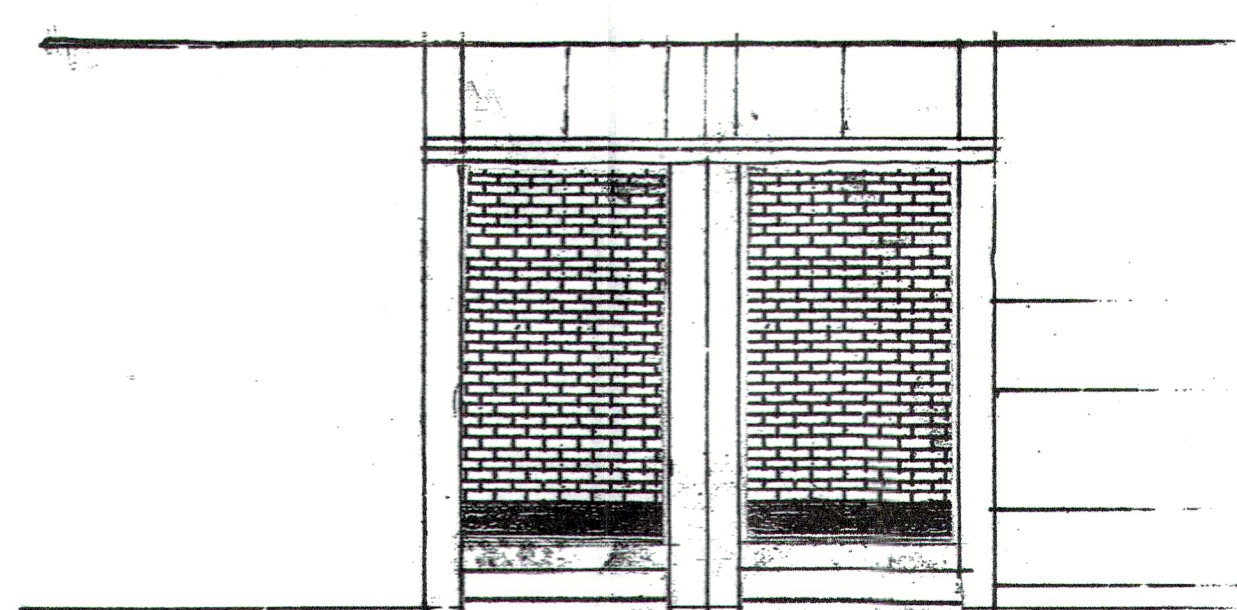

PROPOSED ELEVATION DETAIL

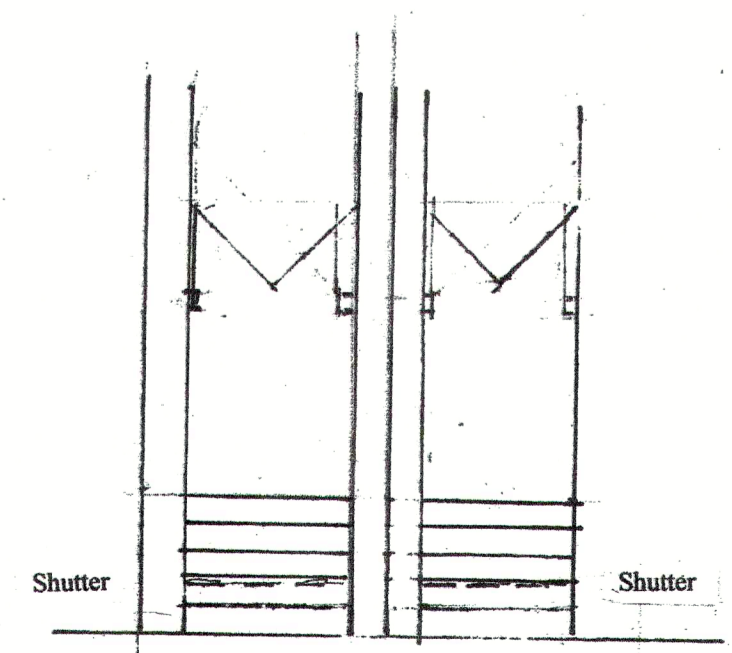

ENTRANCE PLAN

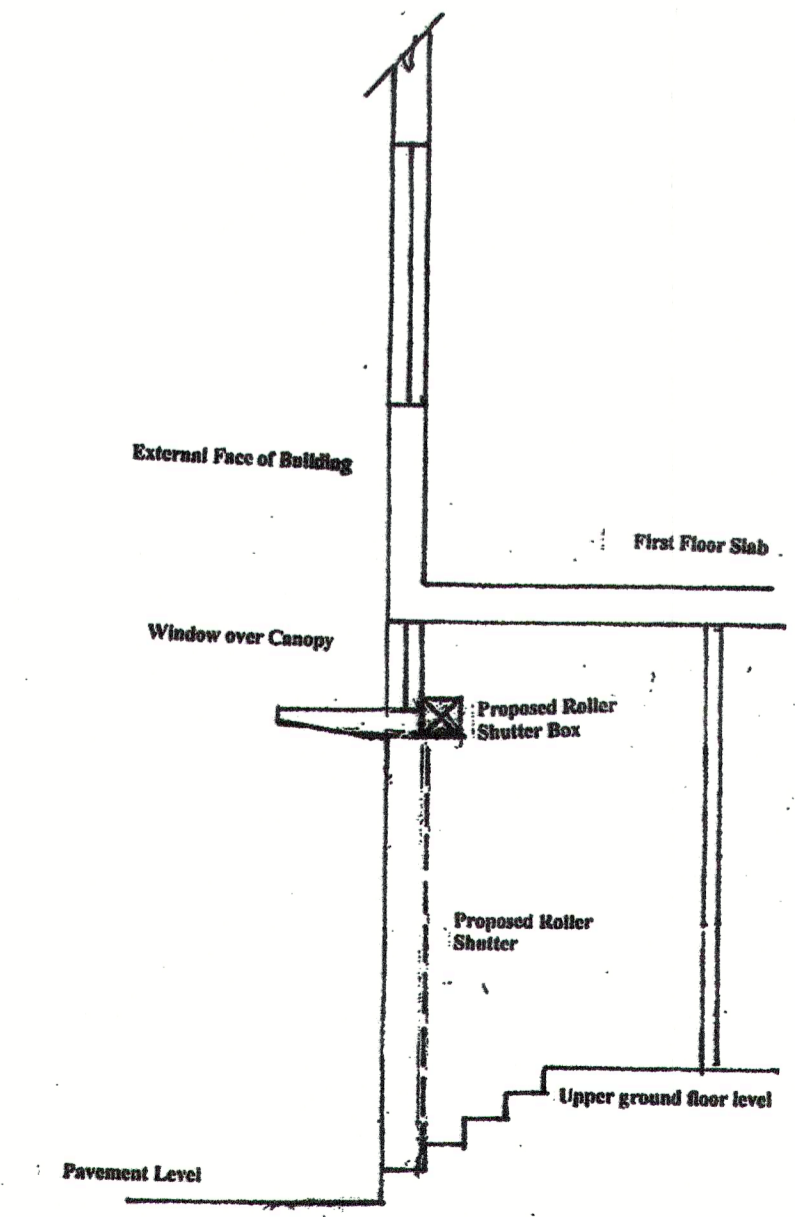

SECTION THROUGH PROPOSED SHUTTERS

PETER L.RICE M.R.I.C.S.
Chartered Building Surveyor
8 Coppergate Close
Bromley
Kent BR2 0XZ

0208 290 5923 07740 988801

Project

83-89 Saffron Hill
London
EC1N 8RT
Client

Usborne Publishing

Title

Installation of two steel roller shutters

Scales

Elevations -1:100
Section- 1:50
Elevations to detail -1:50
Site Location Plan- 1:1250
Floor plan - 1:200

Date 26/9/2016

Drawing No. PLR/ER/ 2016 2

Revision no 1 28/9/2016 windows and doors
re detailed and corrected shutter
positioned to match existing

