






FRONT ELEVATION


REAR ELEVATION

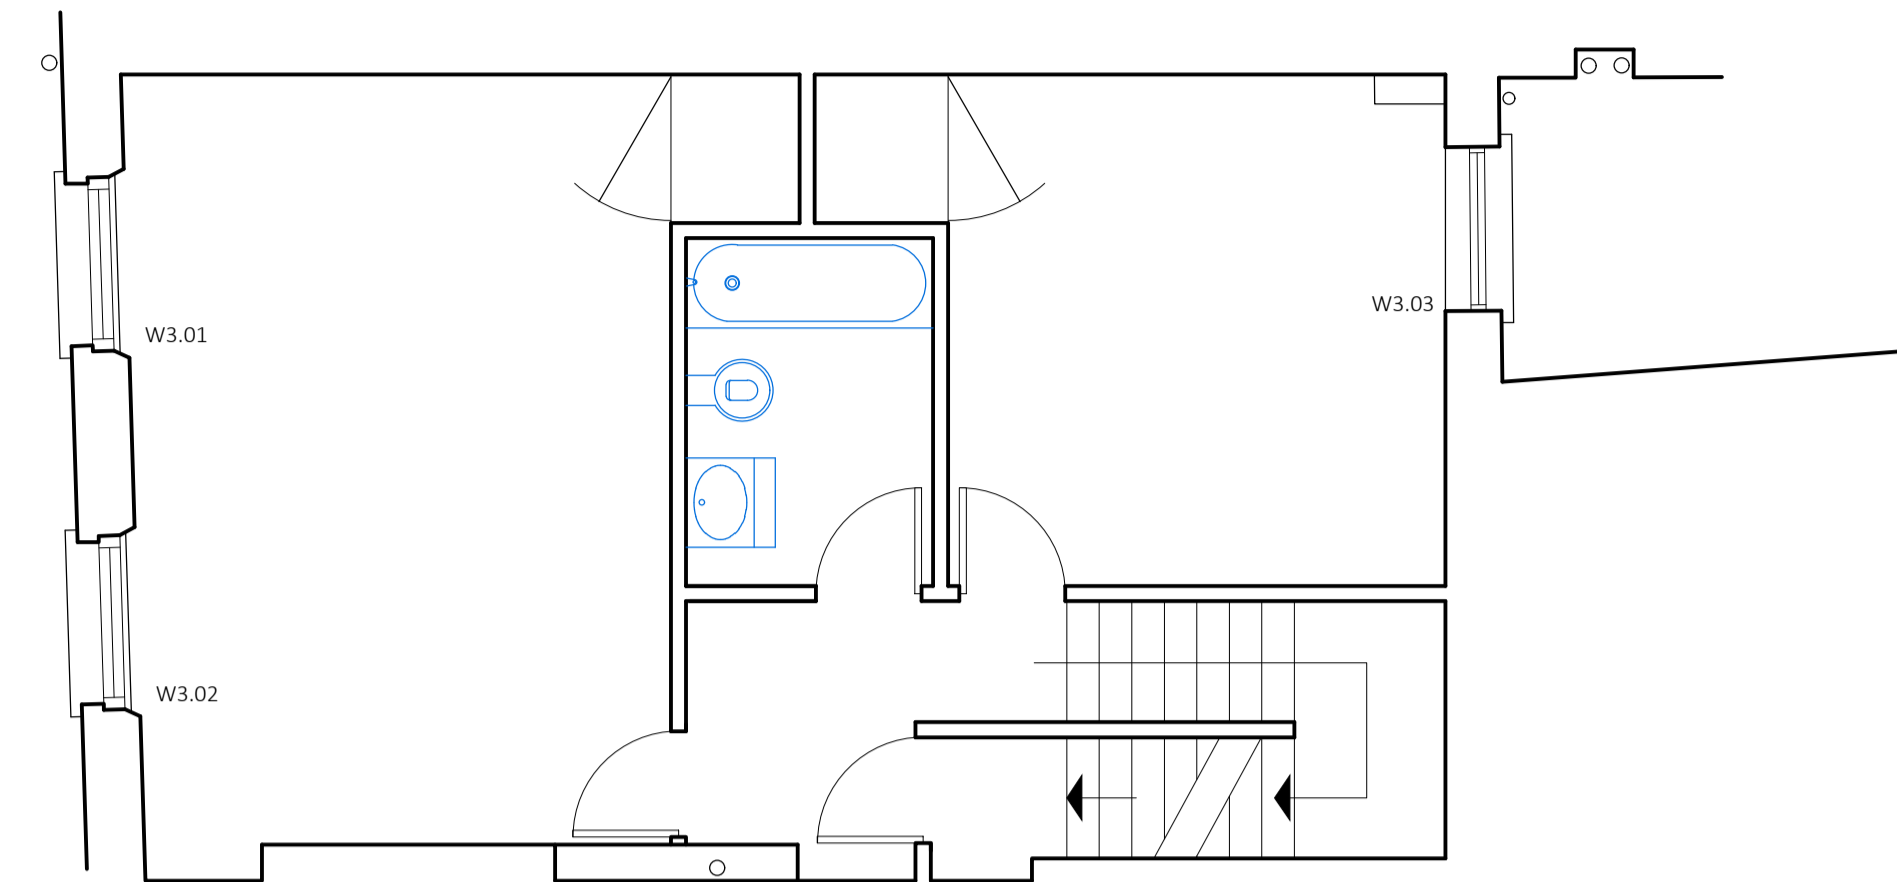

THIRD FLOOR

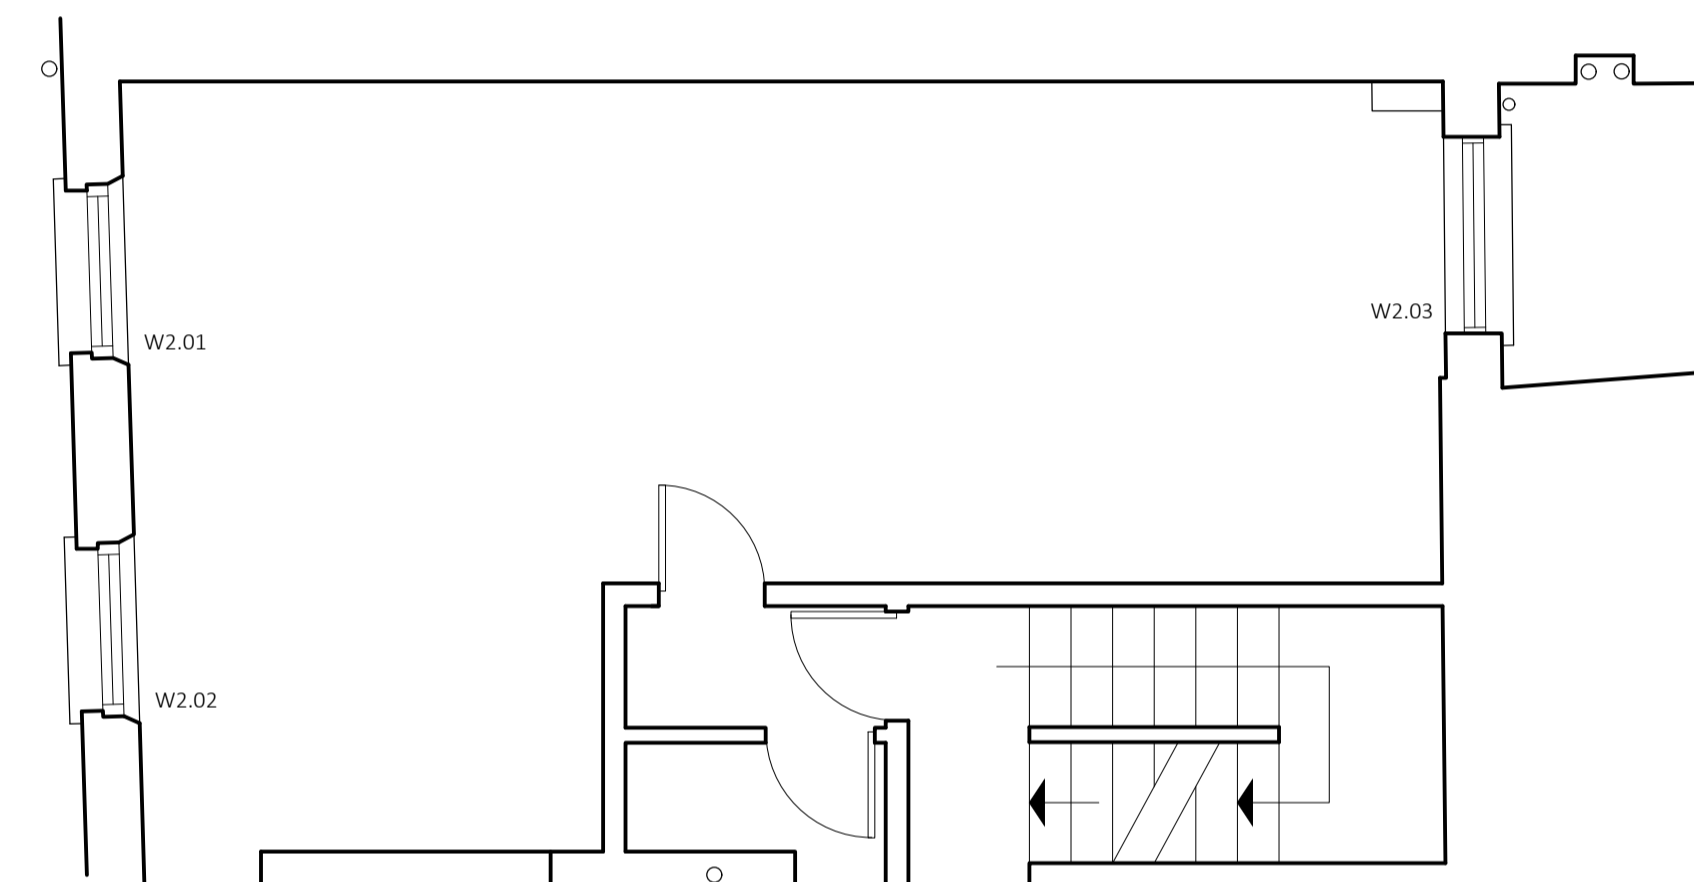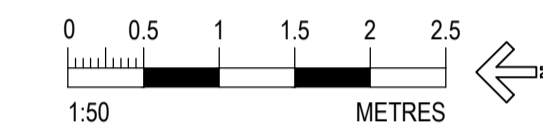

SECOND FLOOR

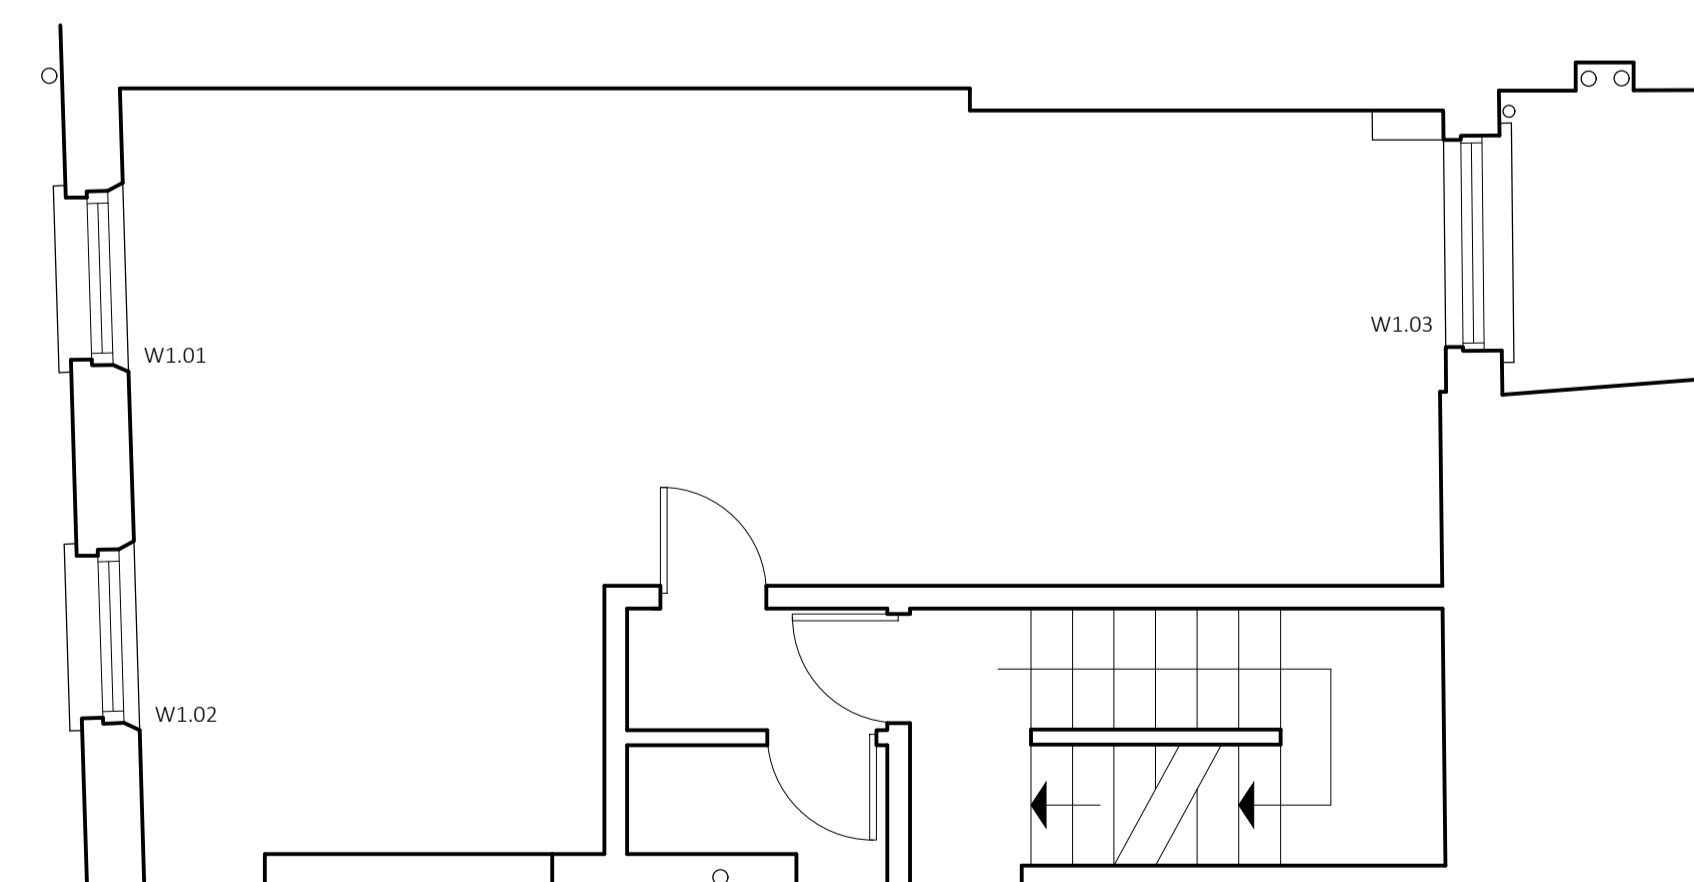

FIRST FLOOR

**CIRpro**  
30 Churchill Square, Kings Hill  
West Malling, Kent, ME19 4YU  
mobile: +44 (0) 7949 145 514 m  
office: +44 (0) 1732 897 514 w  
website: www.cirpro.co.uk

Client :  
Gloucester Investments Ltd.

Property Address :  
239 High Holborn  
London WC1V 7EW

Drawing Title :  
Existing Plans and Elevations

Scale :    Date :    By :  
1:50    09/10/16    rs

Drawing Number :    Amendment :  
KH16063-GA01    |