






FRONT ELEVATION


REAR ELEVATION

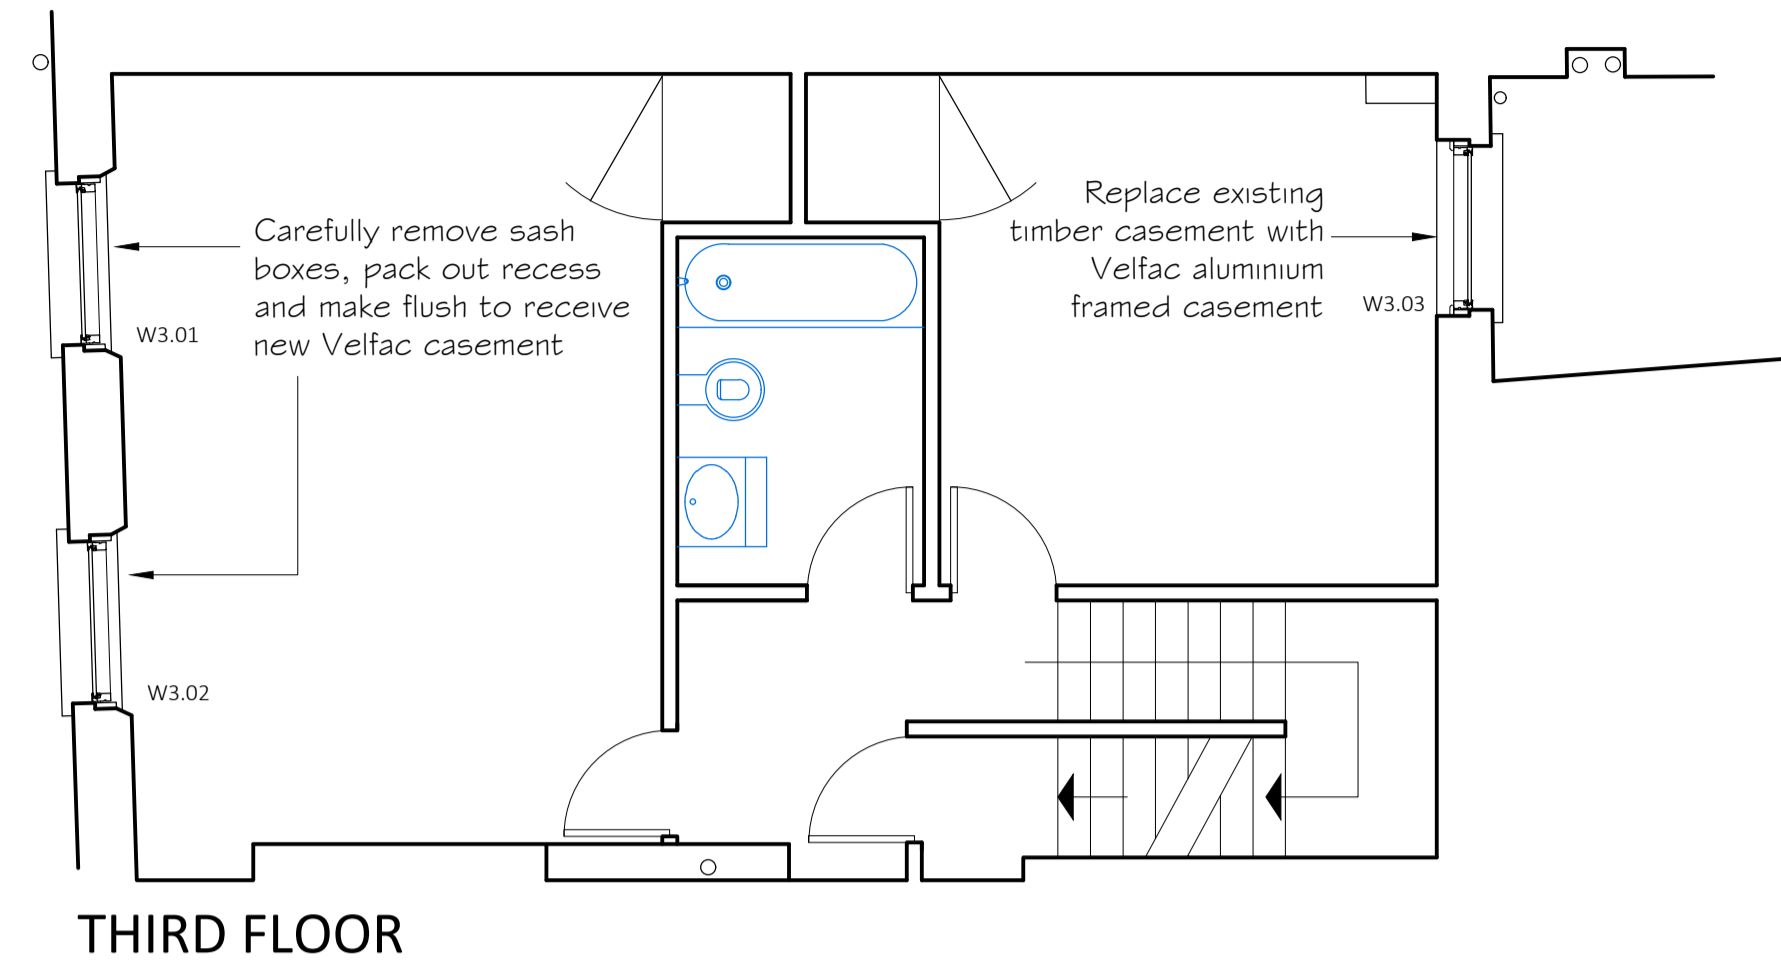


THIRD FLOOR

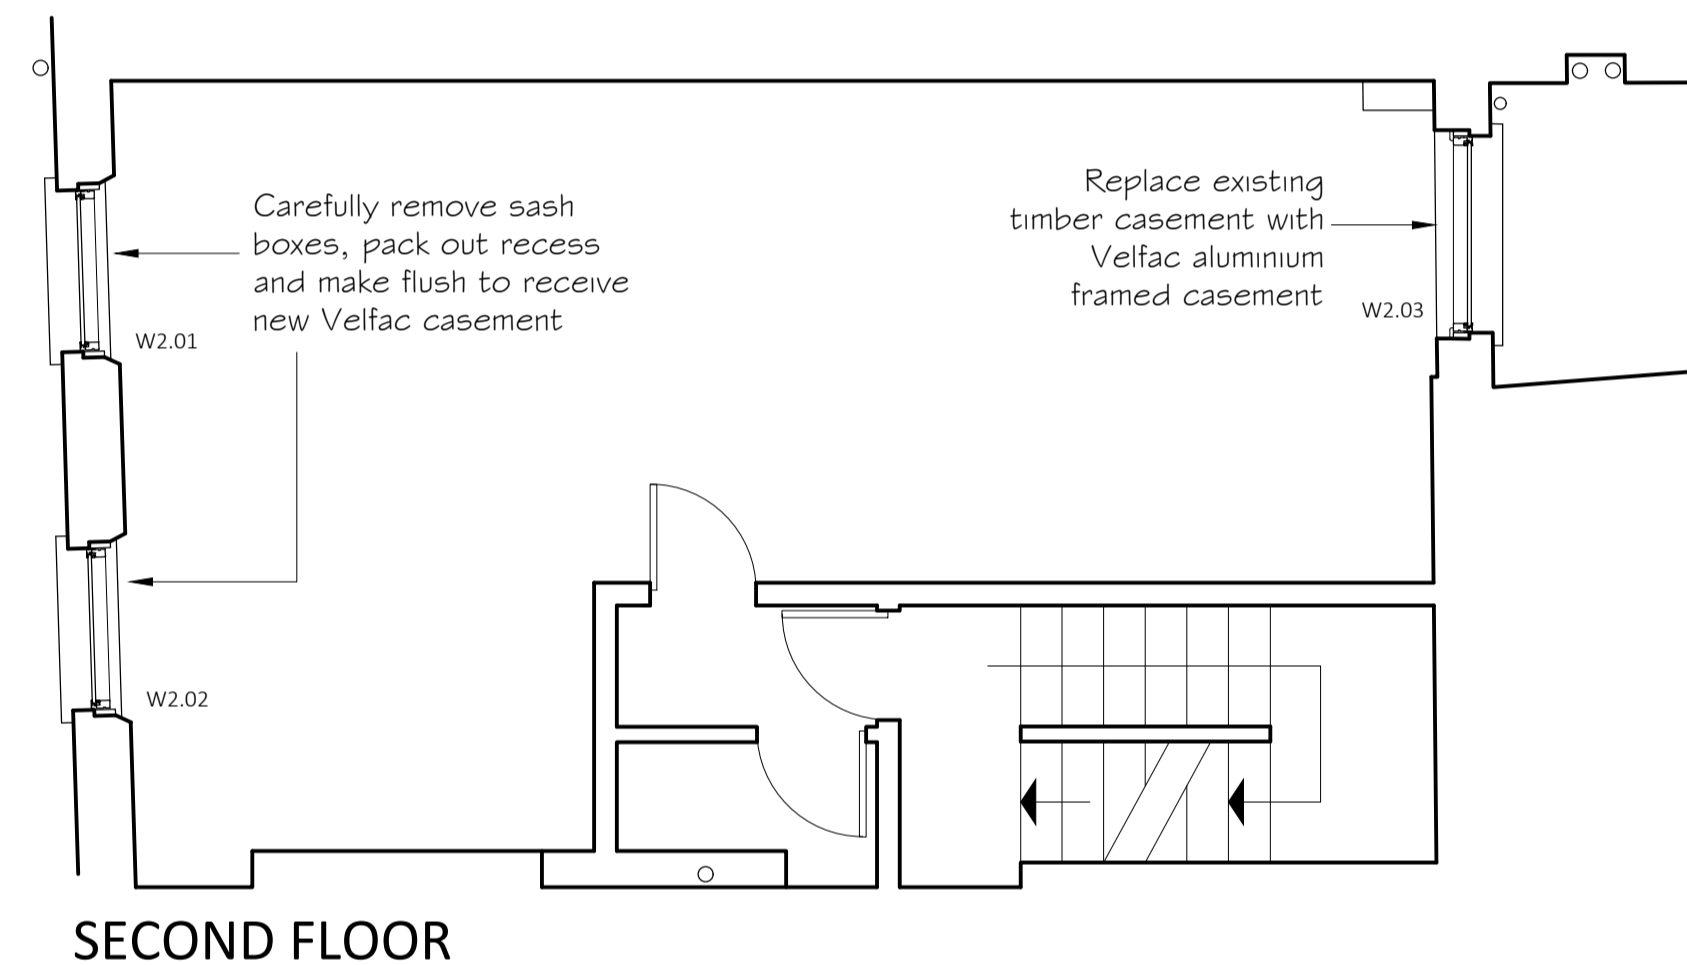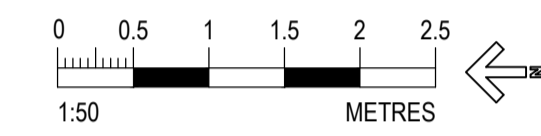

SECOND FLOOR

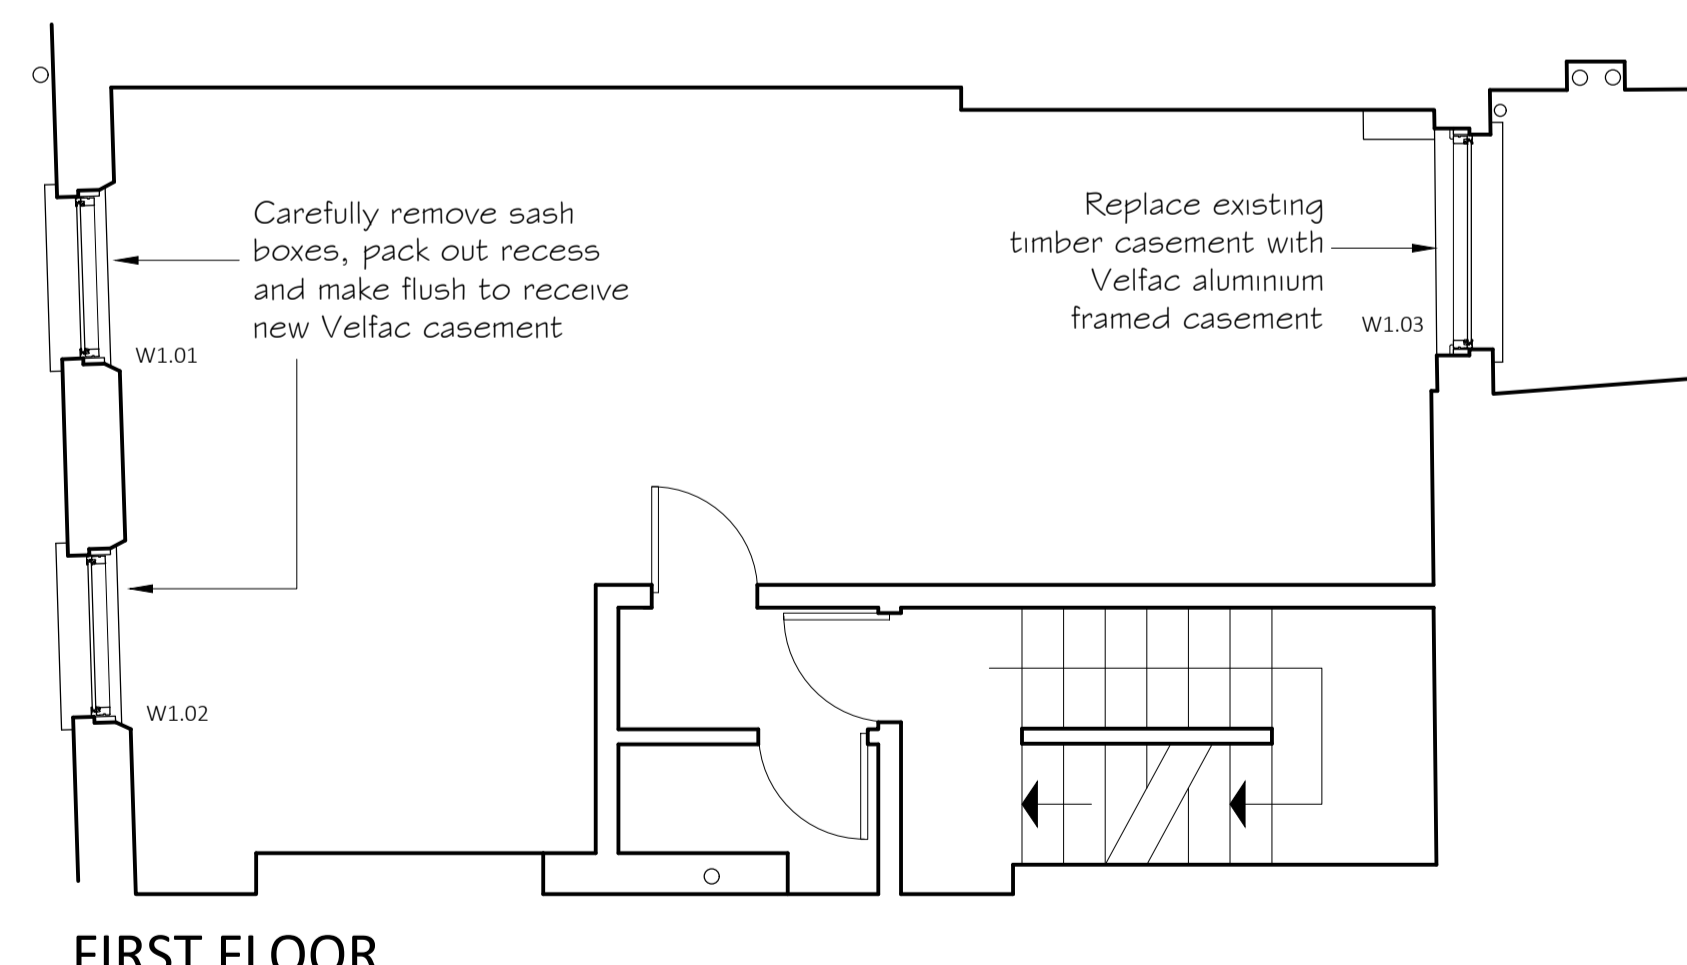

FIRST FLOOR

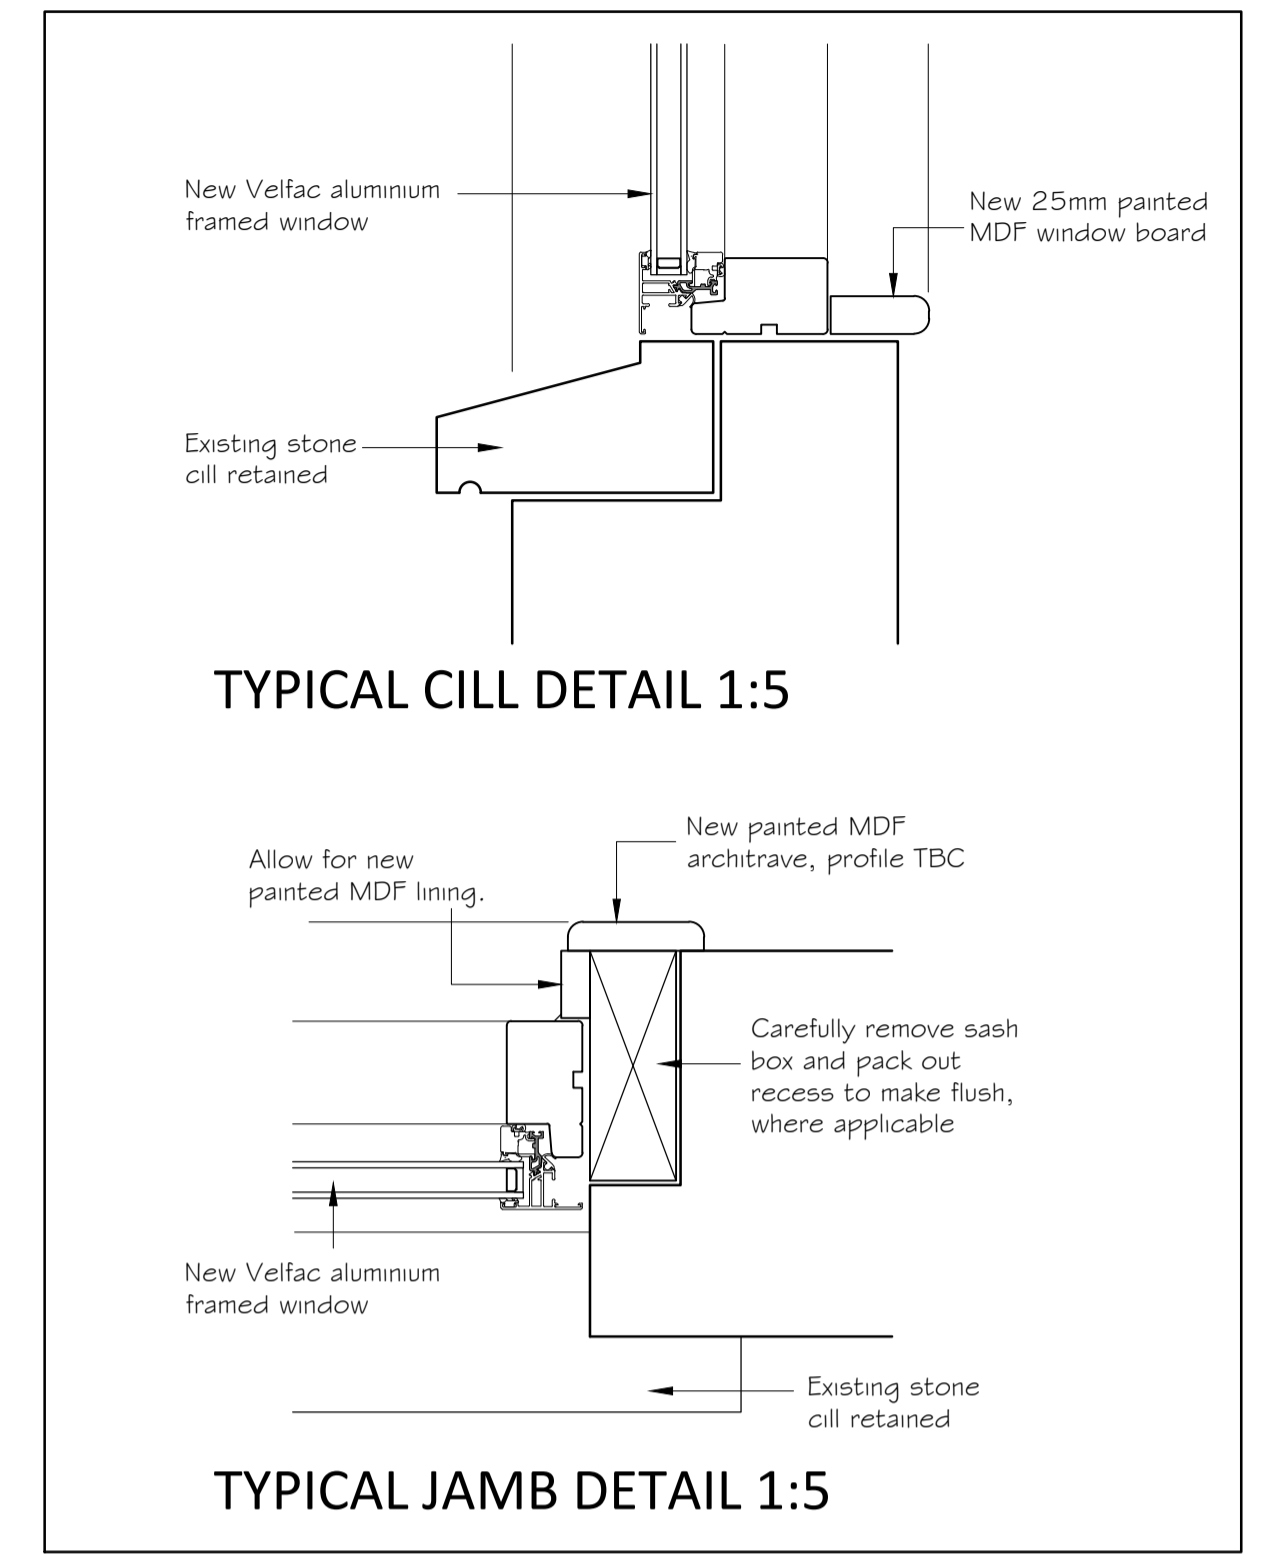

TYPICAL WINDOW (external view NTS)

CIRpro
30 Churchill Square, Kings Hill
West Malling, Kent, ME19 4YU
mobile: +44 (0) 7949 145 514 m
office: +44 (0) 1732 897 514 w
website: www.cirpro.co.uk

Client : Gloucester Investments Ltd.

Property Address : 239 High Holborn London WC1V 7EW

Drawing Title : Proposed Plans and Elevations

Scale : 1:50 Date : 09/10/16 By : rs

Drawing Number : KH16063-GA02 Amendment :