


BOUNDARY LINE



FRONT

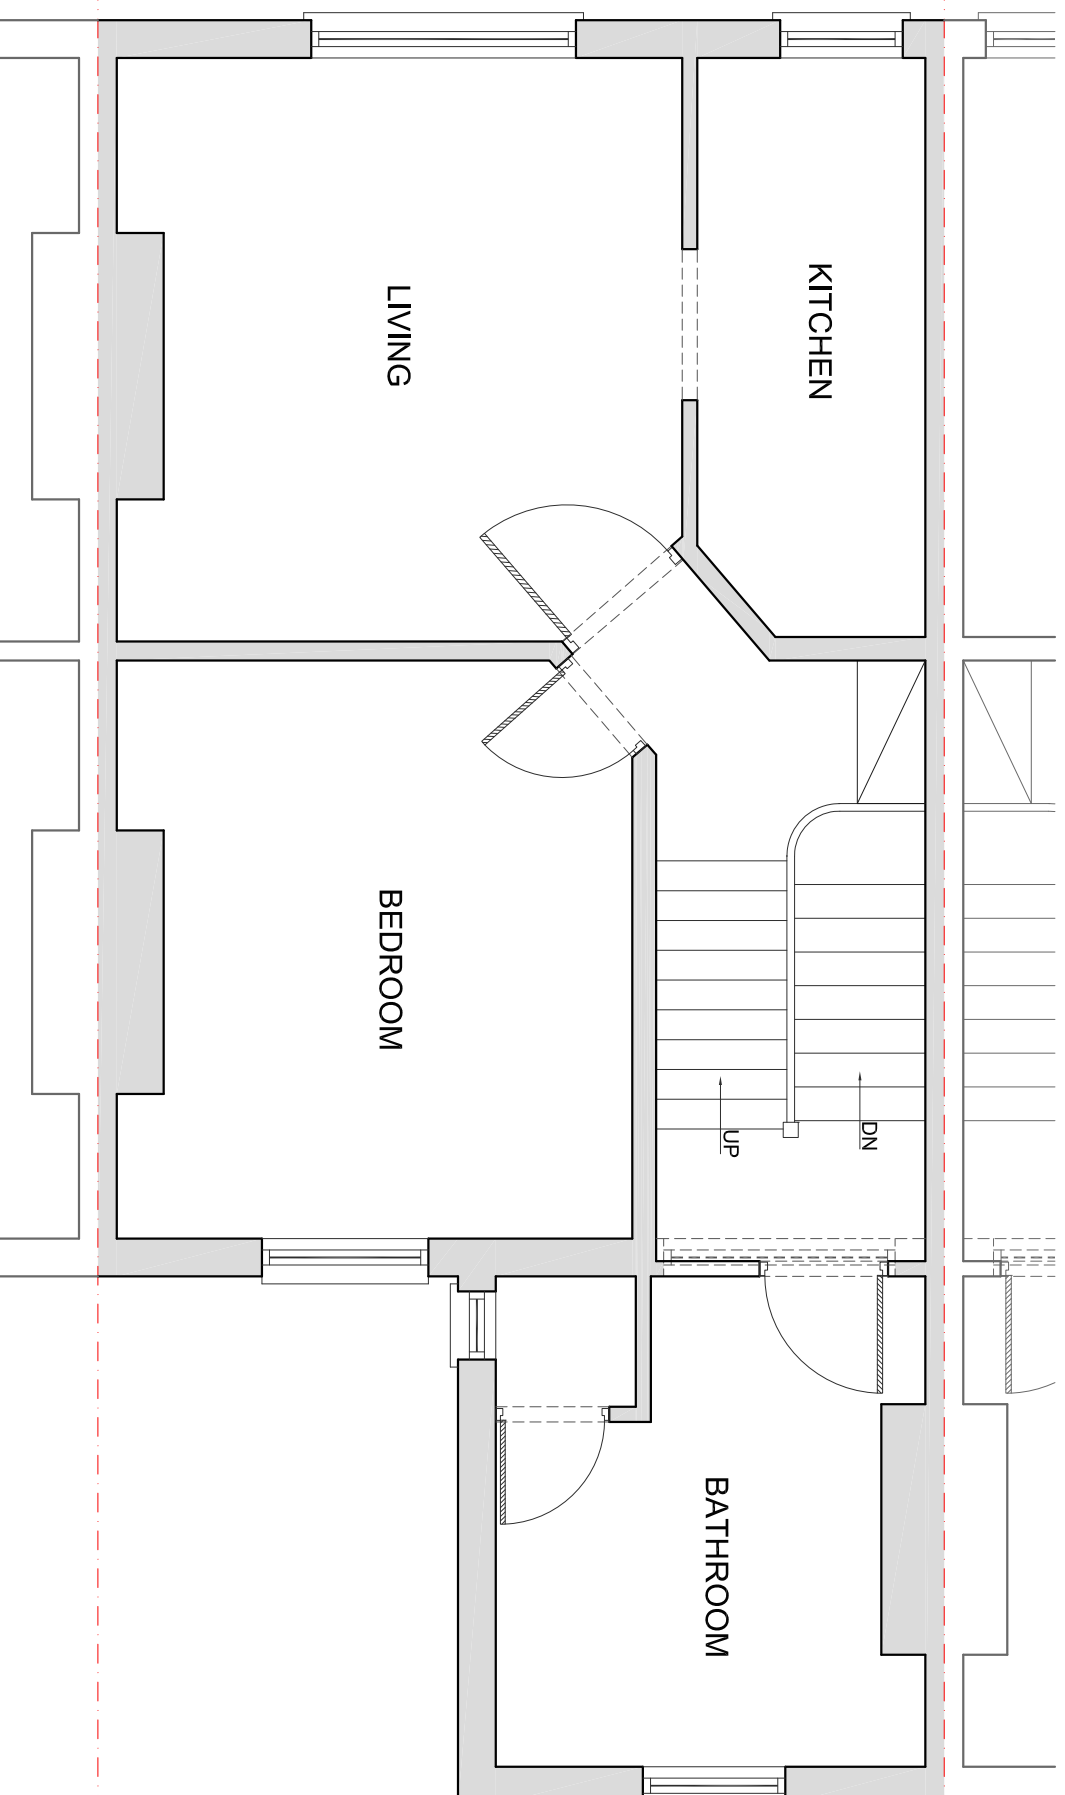

BOUNDARY LINE




REAR GARDEN

BOUNDARY LINE


EXISTING SECOND FLOOR PLAN
SCALE 1:50

BOUNDARY LINE

BOUNDARY LINE

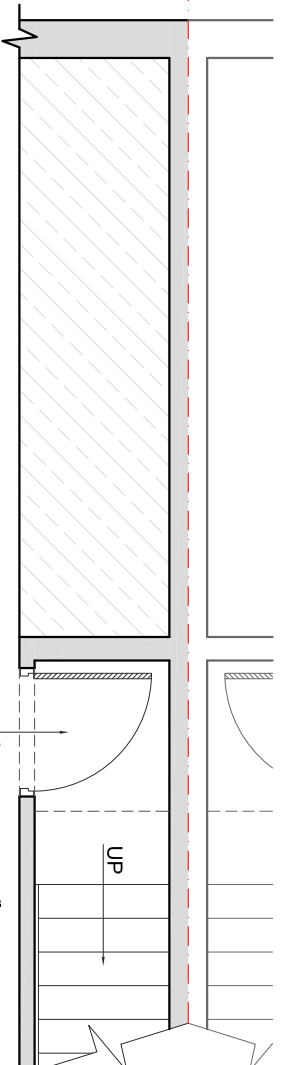

EXISTING FIRST FLOOR PLAN
SCALE 1:50

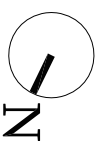

CLIENT

NICOLA AND BERESFORD CLARKE

PROJECT

**139 IVERSON ROAD, WEST
HAMPSSTEAD, NW6 2RA**

SCALE

1:50@A3

DRAWING NO.

PP-01

REV.

DATE

13-10-16 SN-T


DRAWN

PP-01

REV DATE NOTES

DRAWING TITLE

**EXISTING FIRST AND
SECOND FLOOR PLANS**

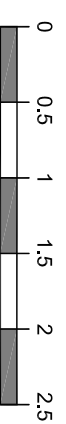

Meters @ 1:50 @ A3



Telephone: 0208 1665 145 Mobile: 07595002804
Email: hello@ashislandlofts.co.uk
URL: www.ashislandlofts.co.uk

THESE DRAWINGS WILL BE RECONSIDERED WITHIN 12 MONTHS OF THE DATE OF COMPLETION OF THE WORKS. THE PROJECT MANAGER WILL MAKE HIS OWN INITIAL ASSESSMENT OF DRAWINGS AND WILL NEED TO CONTACT US FOR ANY AMENDMENTS OR ALTERATIONS TO DRAWINGS. A REVISIONS SHEET WILL BE ISSUED AFTER THE APPROVAL OF THE PROJECT MANAGER. THE PROJECT MANAGER TO ORDER ALL STEEL WORKS AFTER SEEING THE APPROVAL OF BUILDING CONTROL OFFICER. IN THE EVENT THAT A CONTRACTOR OTHER THAN ASH ISLAND LOFTS LTD IS APPOINTED TO EXECUTE THE WORKS, ASH ISLAND LOFTS LTD ACCEPTS NO LIABILITY WHATSOEVER FOR THE SPECIFICATION, CALCULATION OR OTHER STRUCTURAL OR NON-STRUCTURAL INFORMATION AS IT IS SO BASIS REMAINING TO THE PROPOSED WORKS CONTAINED HEREIN.