






Copyright: All rights reserved
 @Archi-Tone Ltd


RIBA no.4783458 & ARB no.056654C

The drawing must not be reproduced
 without permission.
 The contractor is responsible for checking
 dimensions on the site.

KEY:	
	EXISTING WALLS
	AS PROPOSED EXTERNAL WALLS
	AS PROPOSED WALLS
	SITE BOUNDARY

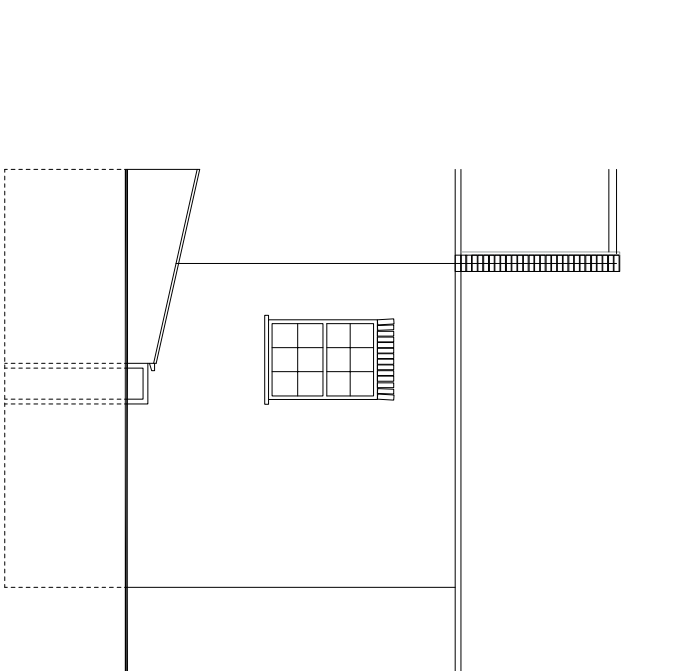

Rear Elevation
 As Existing

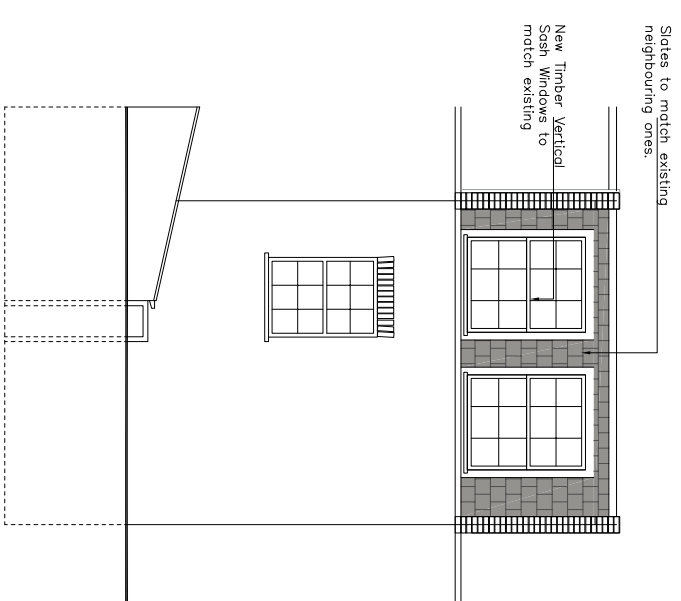

Rear Elevation
 As Proposed

States to match existing neighbouring ones.

New Timber Vertical Sash Windows to match existing

REV/ DESCRIPTION	DATE

JOB
6 Kings Terrace NW1 0JP

CLIENT
Mr Pallaris

DESCRIPTION	
Rear Elevation	
As Existing and As Proposed	
DWG. No.	REV
16476/12	

Scale 1:100


DATE	CHECKED BY
May'16	NS
DWG. BY	AK

Archi-Tone Ltd
 Chartered Architects

130 East Barnet Road
 New Barnet
 Herts EN4 8RE

tel : 0208 447 0088
 fax: 0208 441 7114
 archi@toneid@gmail.com