


notes
 Do not scale from drawing
 Drawing indicates design intent only
 Any subsequent approvals do not release the trade obligations under the trade contract
 The trade contractor is responsible for taking and checking site dimensions
 Report all conflicts of information to the Architect
 If in doubt ask

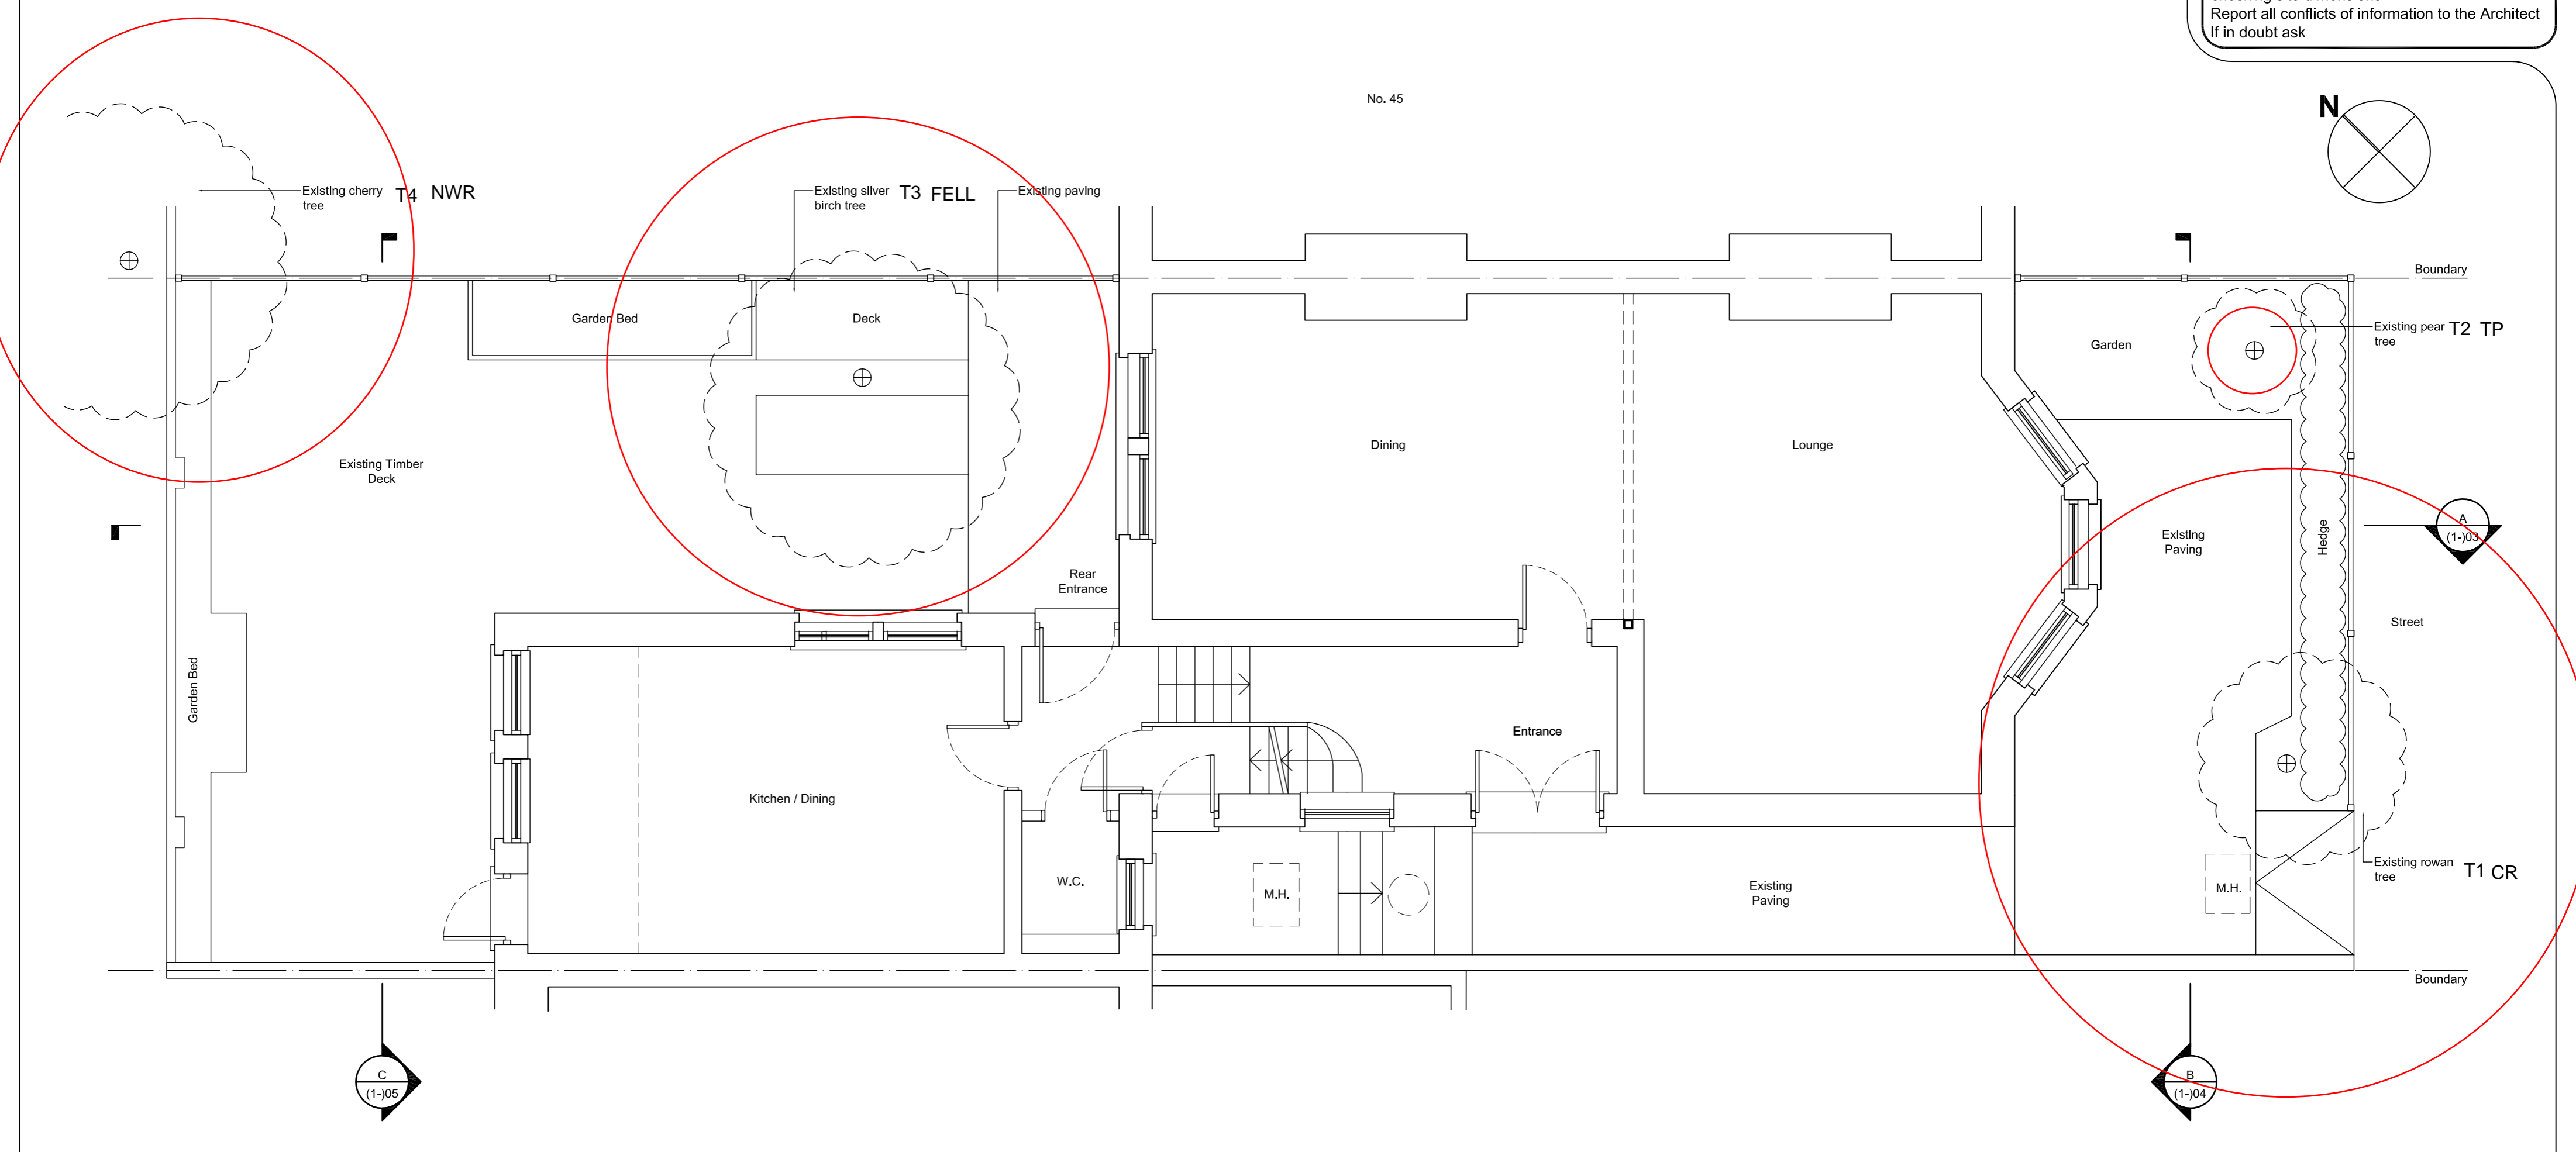


FOR PLANNING APPLICATION ONLY

rev:	description: Tree Constraints Plan	date: 25/01/2016
TCP/43CroftdownRd		
Root Protection Area (RPA) - Red circle		
Notes: Fell - Remove tree		
CR - Crown reduce		
TP - Transplant		
NWR - No work required		

client

43 CROFTDOWN ROAD
 LONDON
 NW5 1EL



walker + martin
 architecture + interior design
 morelands building, 9-15 old st.
 london ec1v 9hl
 t 0207 253 8624 f 0207 253 8625
 www.walkerandmartin.co.uk

title			
EXISTING GROUND FLOOR PLAN			
dwg status	date	job no	
■ information	26.11.2014	21525	
□ tender	scale	drawing no	revision
□ construction	1: 50@A2	pl(1-)02	
□ as built			