


© Scott Brownrigg Ltd  
 Figured dimensions only are to be taken from this drawing. All dimensions are to be checked on site before any work is put in hand.

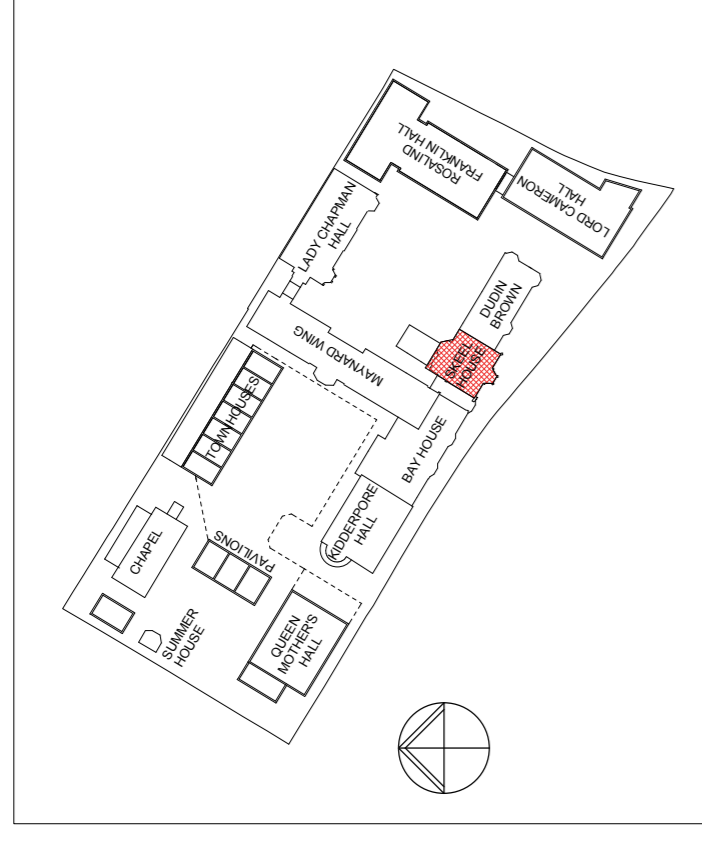

**GENERAL NOTES**  
 All drawings are based on survey information provided by others. Scott Brownrigg cannot be held responsible for the accuracy of this information, the legal boundary or site demise. This should be checked on site and against legal records.

Revision	Description	Drawn	Date	Checked
2	Issued for listed building consent	DMV	2015-07-10	MJM
1	Issued for listed building consent	DMV	2015-07-07	MJM



St Catherine's Court  
 46-48 Portsmouth Road  
 Guildford GU2 4DU  
 T +44 (0)1483 566886  
 F +44 (0)1483 575830  
 W scottbrownrigg.com

Client's Name  
**Mount Anvil**

Job Title  
**Kidderpore Avenue**


Drawing Title  
**Skeel House  
 Existing First and Second Floor  
 Plan Layouts**

Scale  
**1 : 100 @A1**


Scale 1:100  
 Job No  
**157780**  
 Drawing No  
**LB-SK-EX-101**

Status  
**FOR LISTED BUILDING  
 CONSENT**

Rev  
**2**

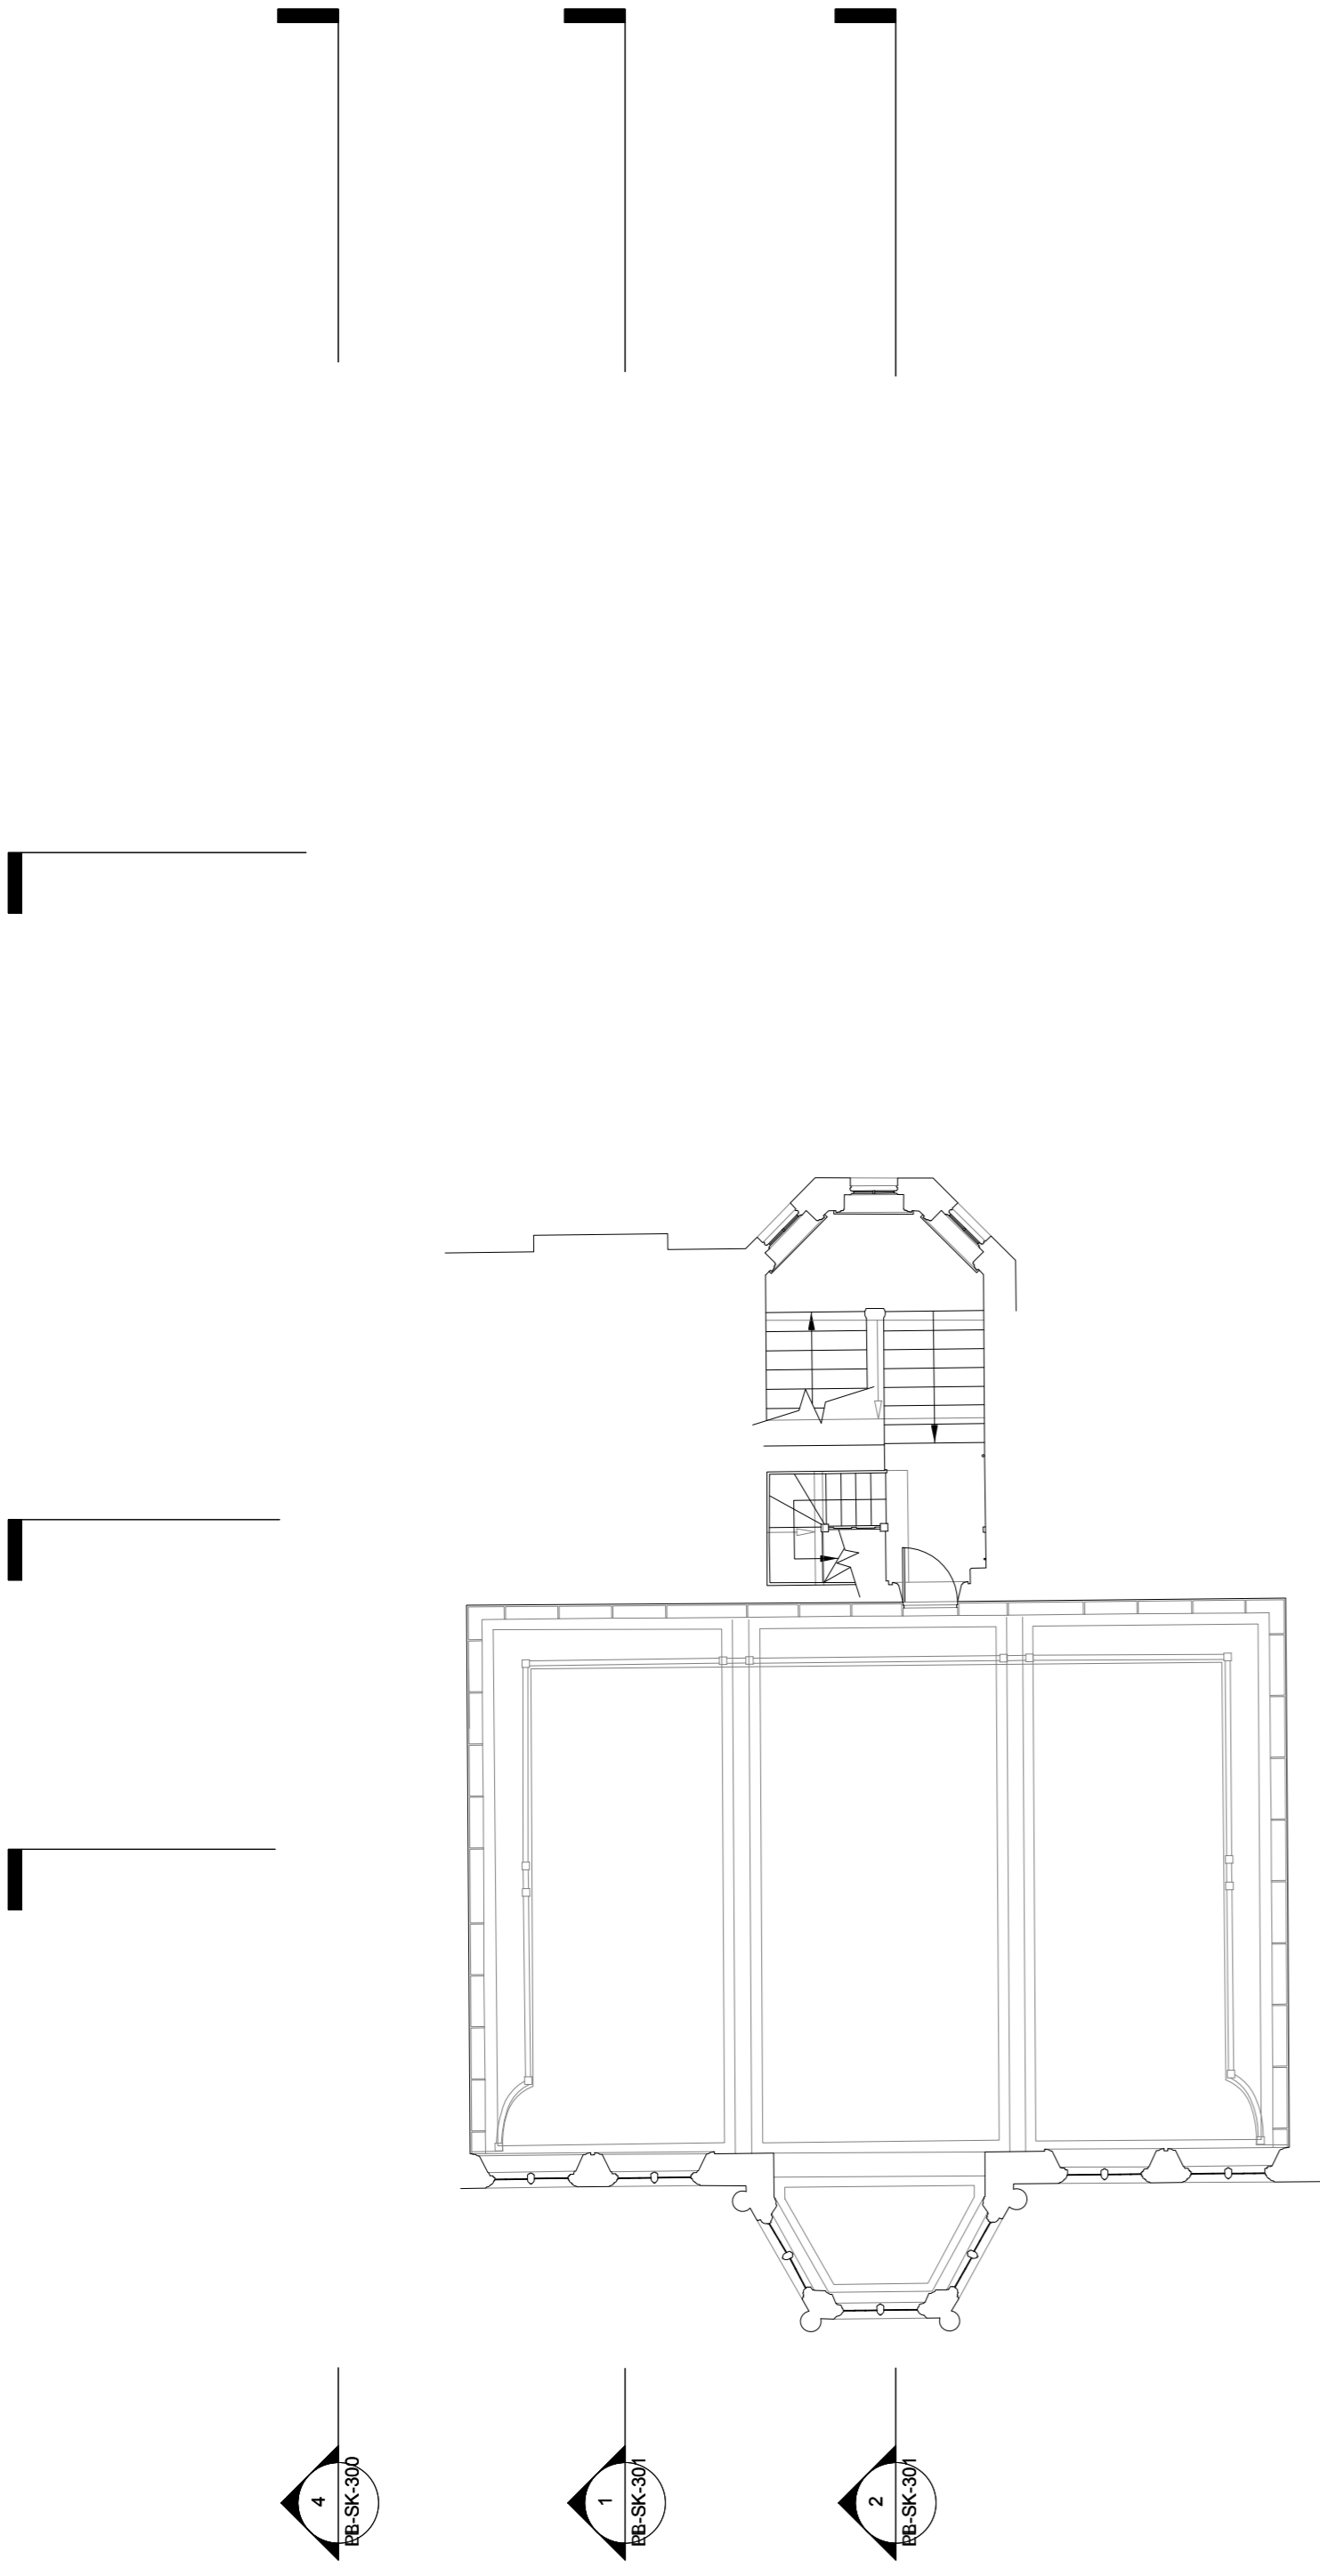

**2**  
 Existing Second Floor Plan Layout  
 1 : 100

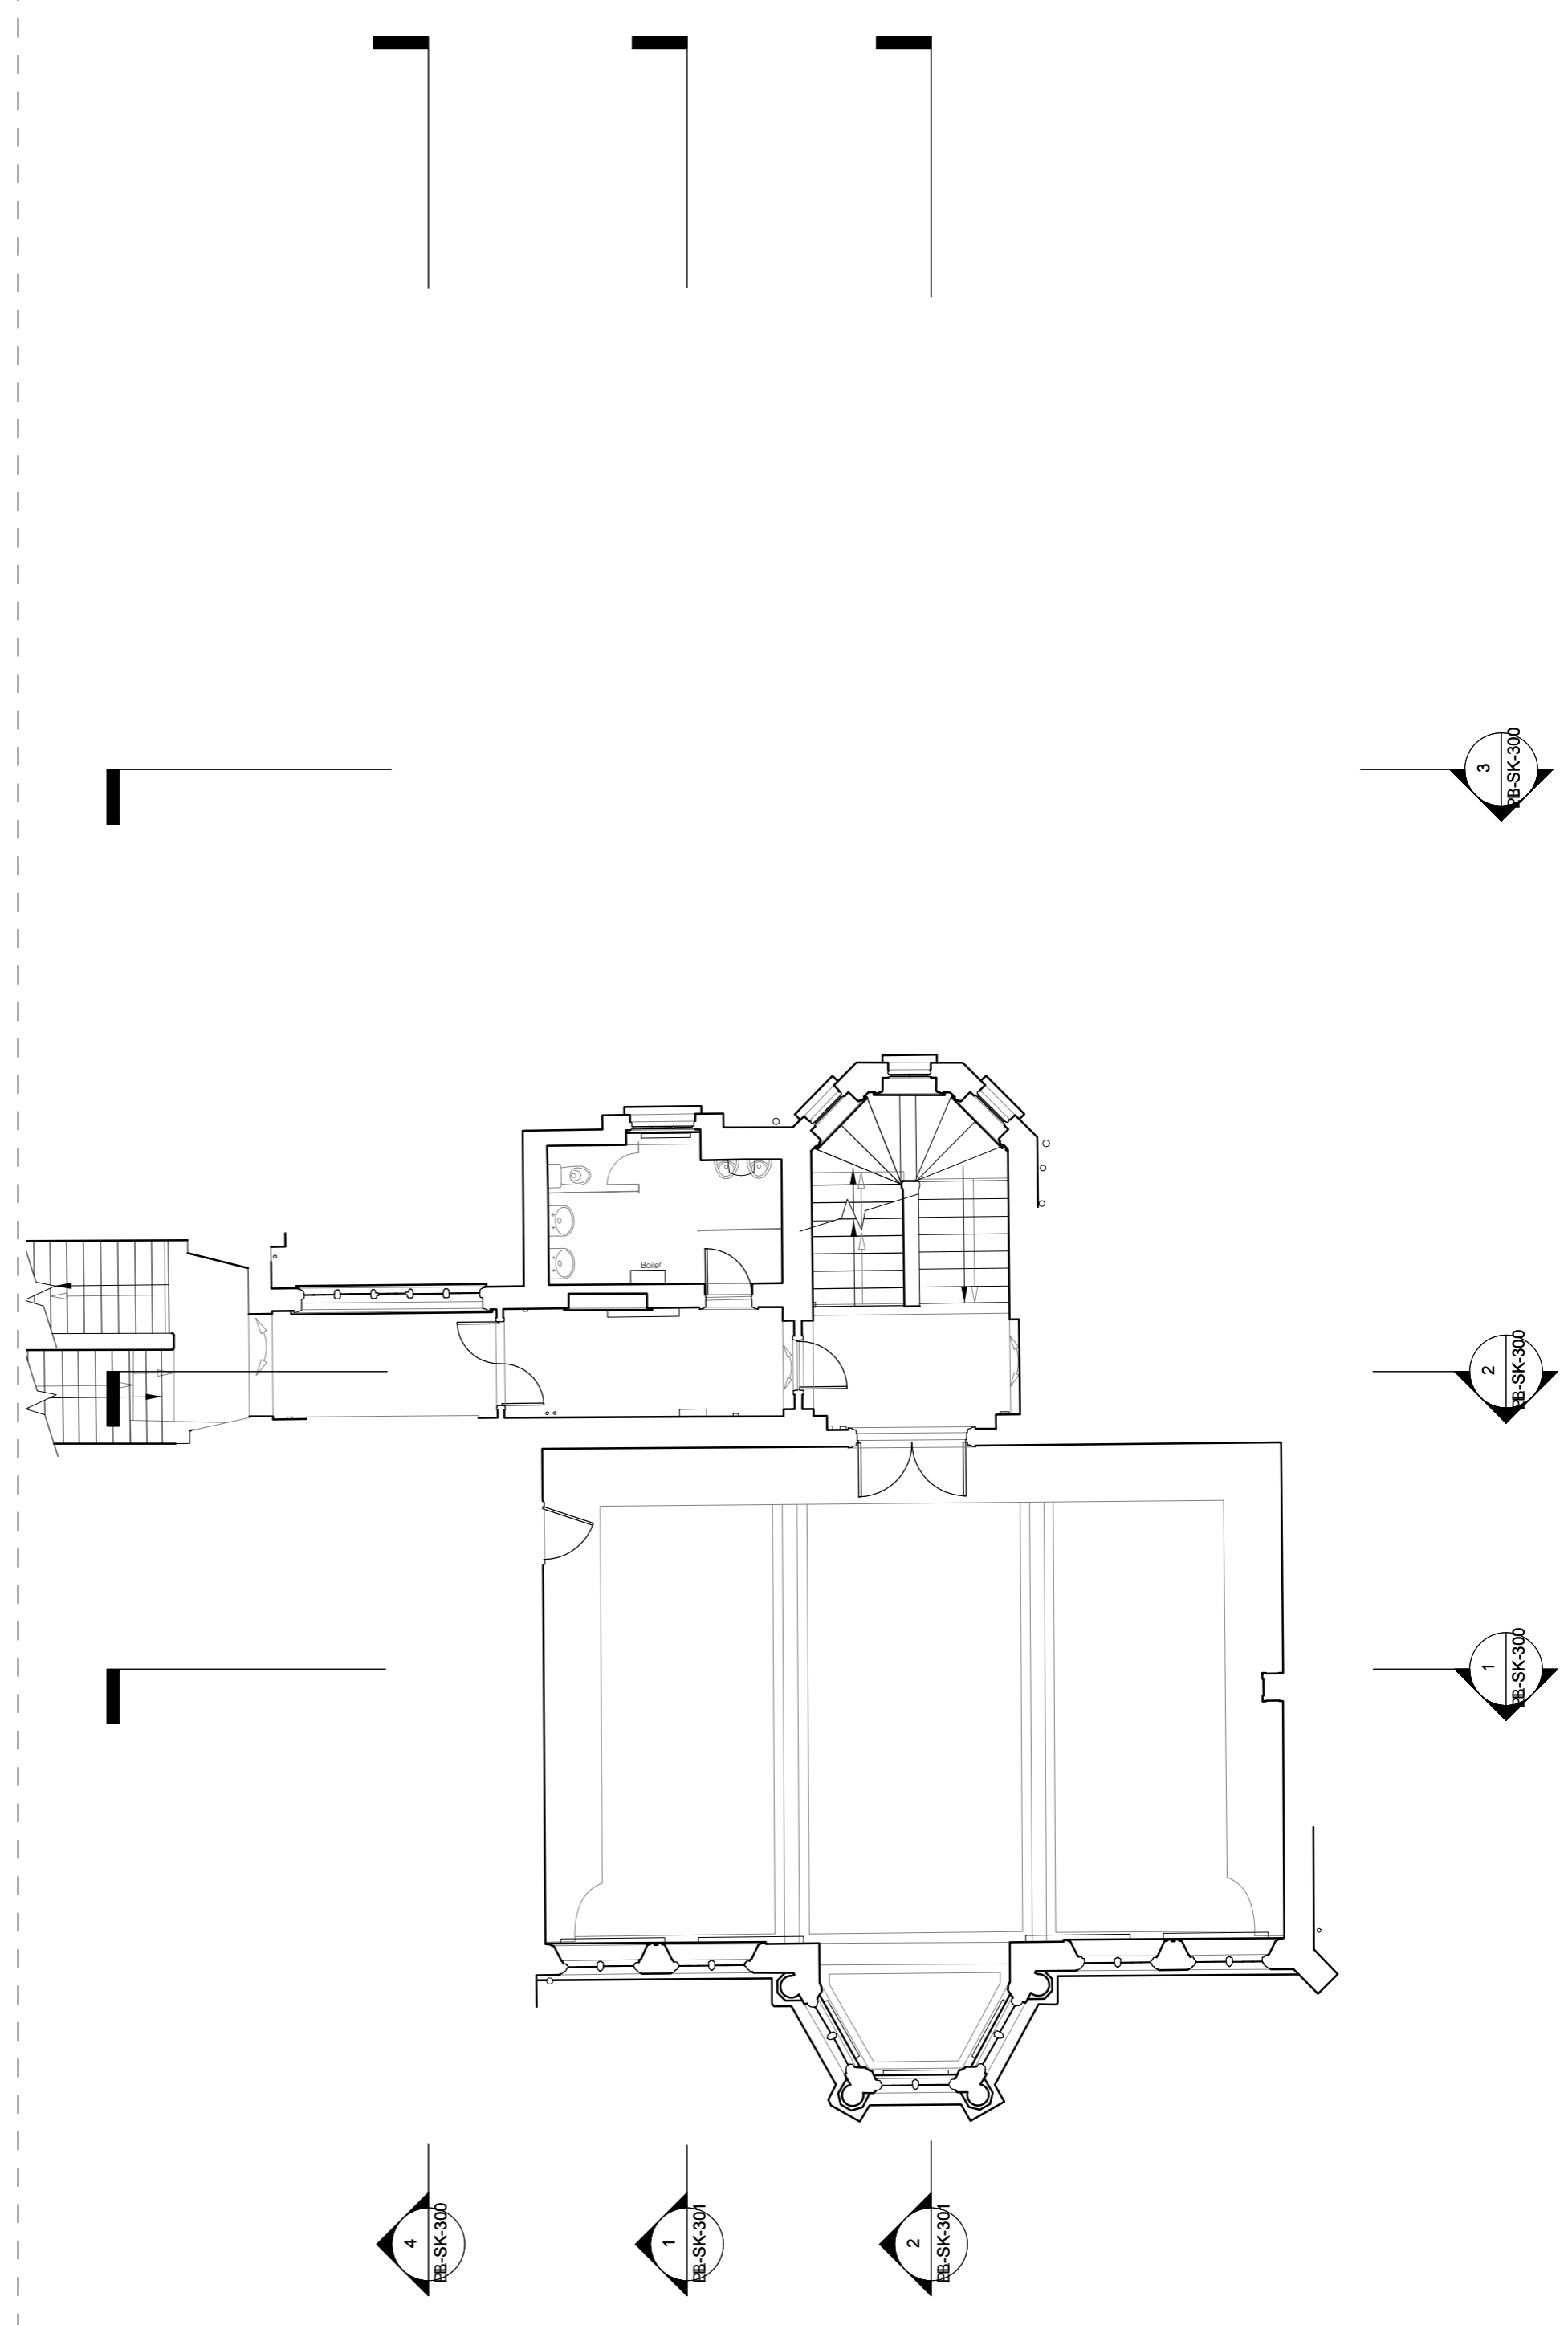

**1**  
 Existing First Floor Plan Layout  
 1 : 100