



PROPOSED GROSS INTERNAL AREAS	
LOWER GROUND	36 sqm (387 sq ft)
GROUND	36 sqm (387 sq ft)
TOTAL	72 sqm (775 sq ft)

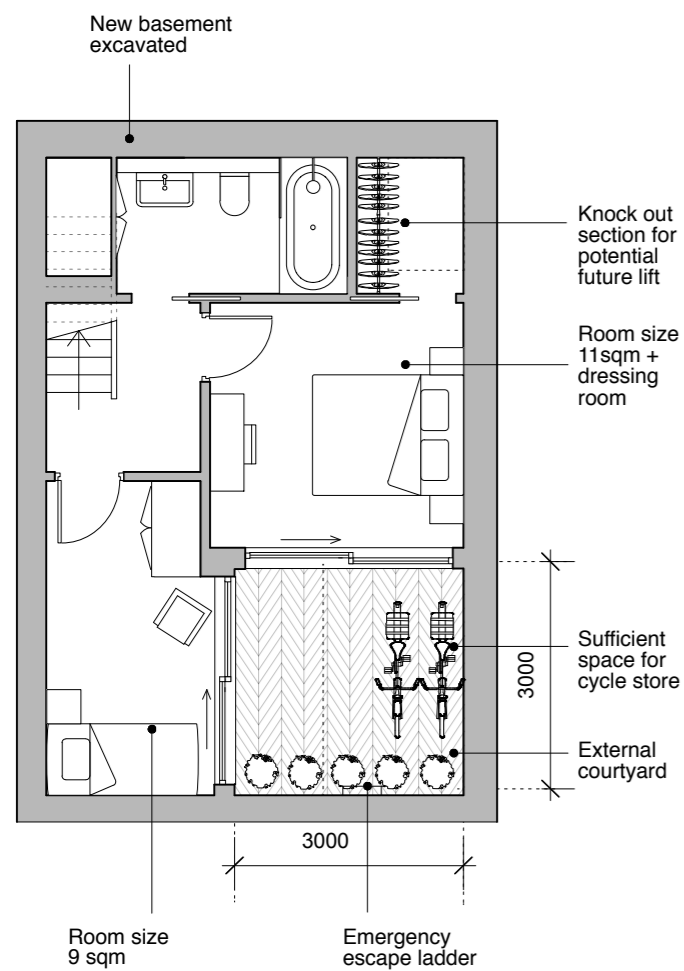

PROPOSED BASEMENT FLOOR PLAN

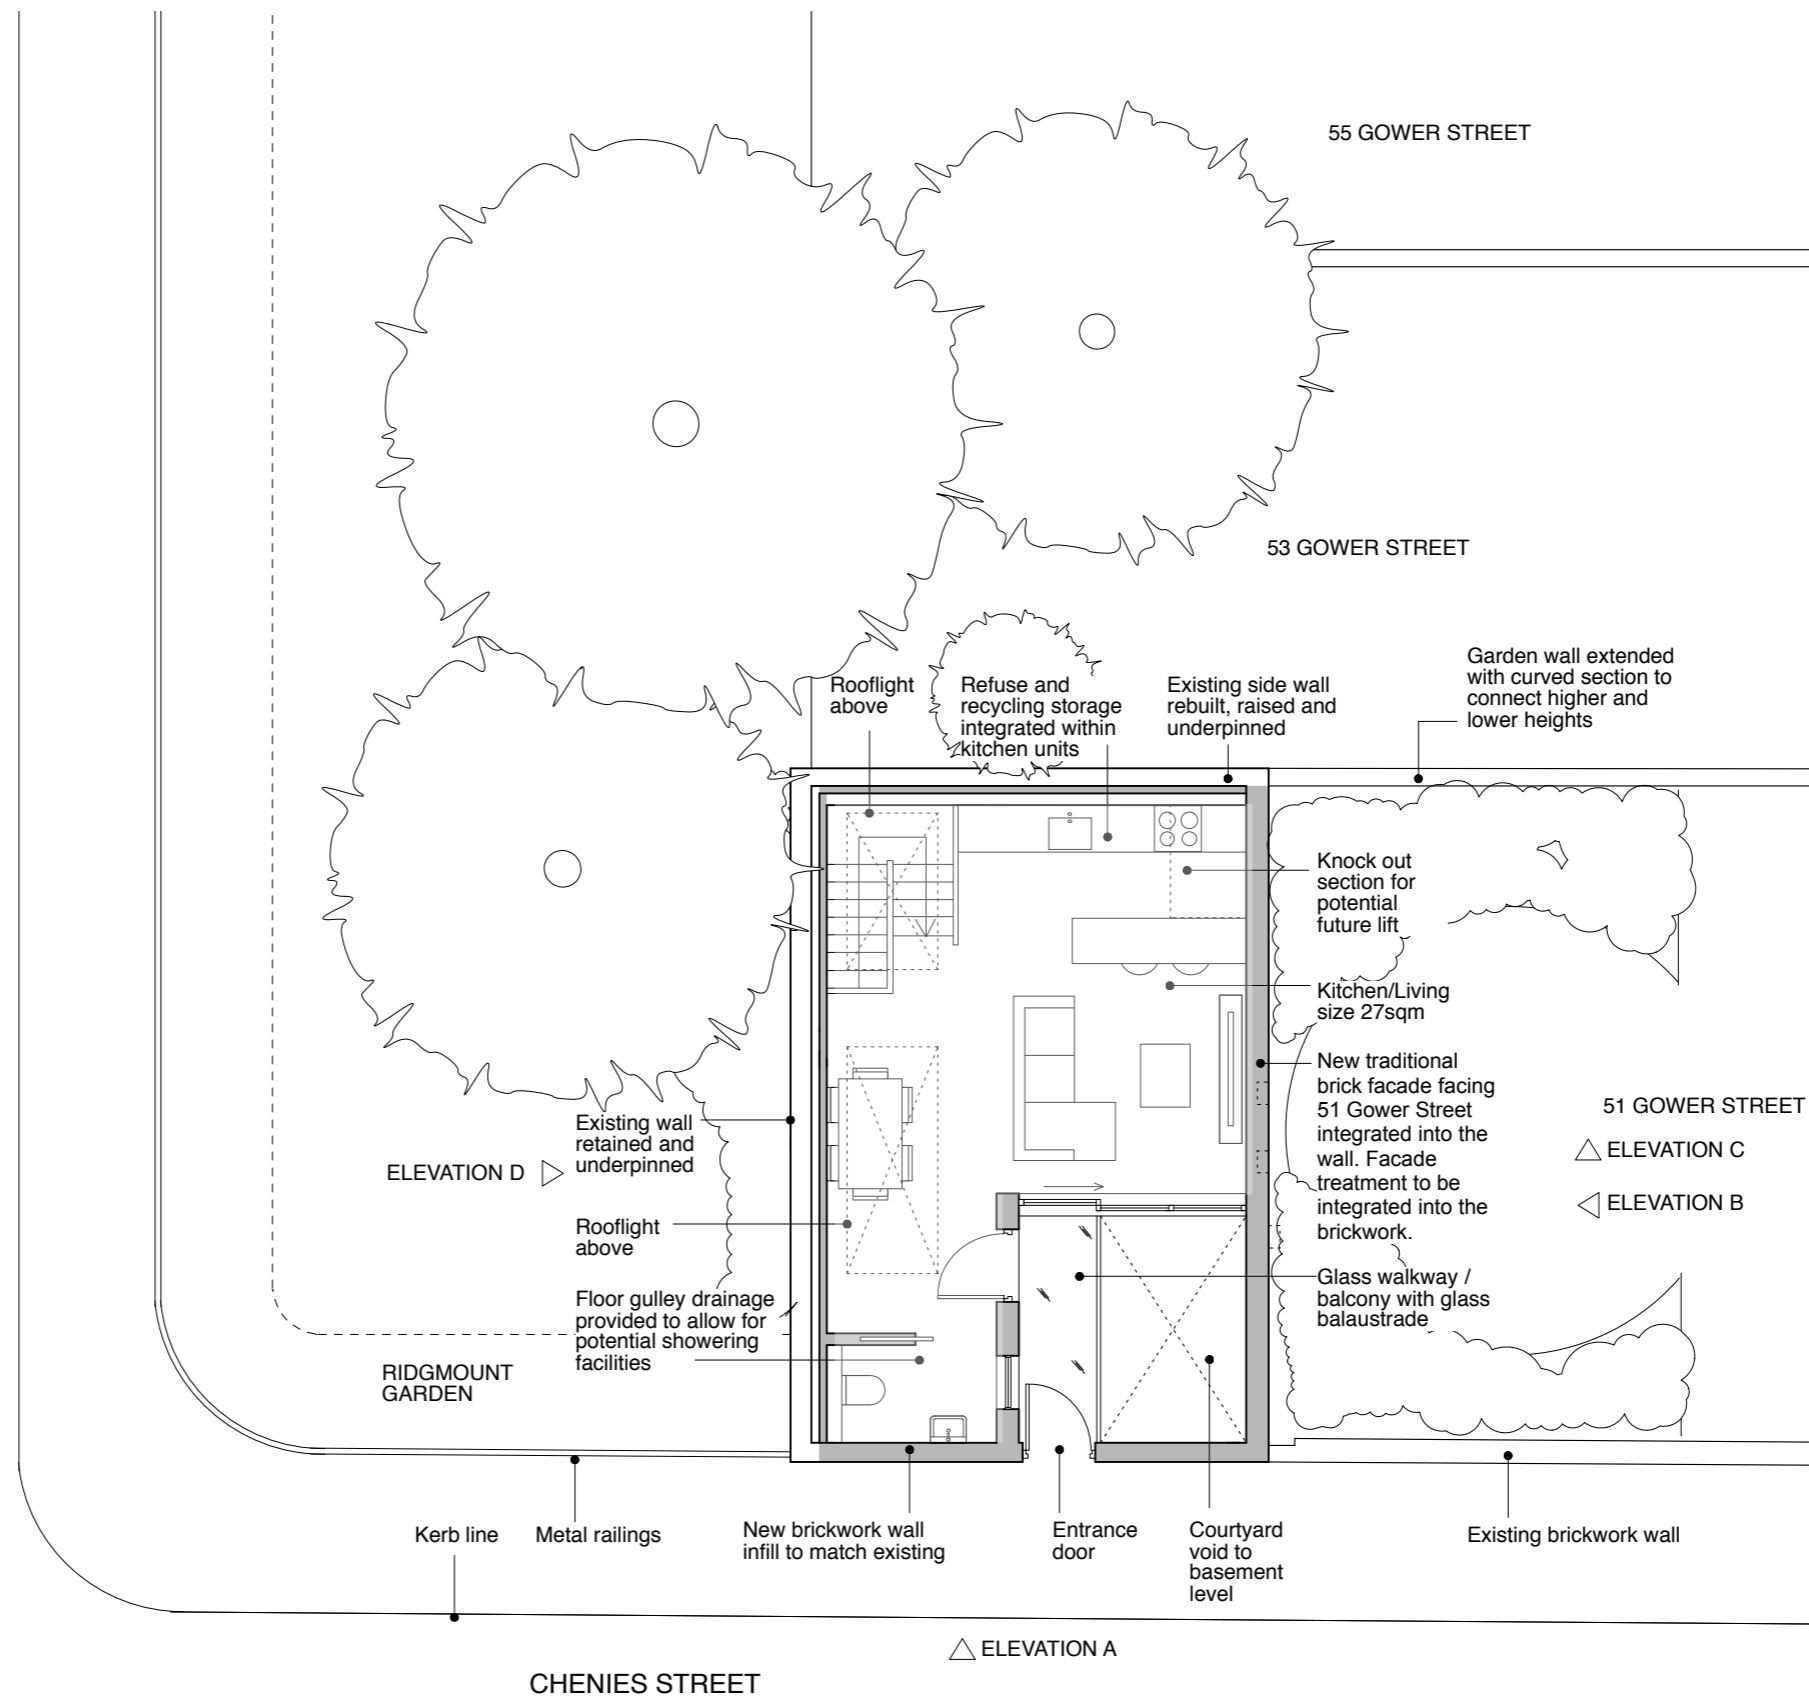

PROPOSED GROUND FLOOR PLAN

GENERAL NOTES:
DO NOT SCALE FROM THIS DRAWING.
ALL DIMENSIONS MUST BE CHECKED ON SITE AND ANY DISCREPANCIES VERIFIED WITH THE ARCHITECT.

Rev A
18.10.16
Planning comments

CLIENT
THE BEDFORD ESTATES

JOB TITLE
**GARAGE SITE
51 GOWER STREET
LONDON WC1**

DRAWING TITLE
**PROPOSED
PLANS 1 OF 2**

SCALE 1:100@A3	DATE 11.15
--------------------------	----------------------

FT ARCHITECTS LTD

Hamilton House
Mabledon Place
Bloomsbury
WC1H 9BB

020 7953 0388

www.ftarchitects.co.uk

DRAWING No. 231_14_01	REVISION Rev A
---------------------------------	--------------------------

