
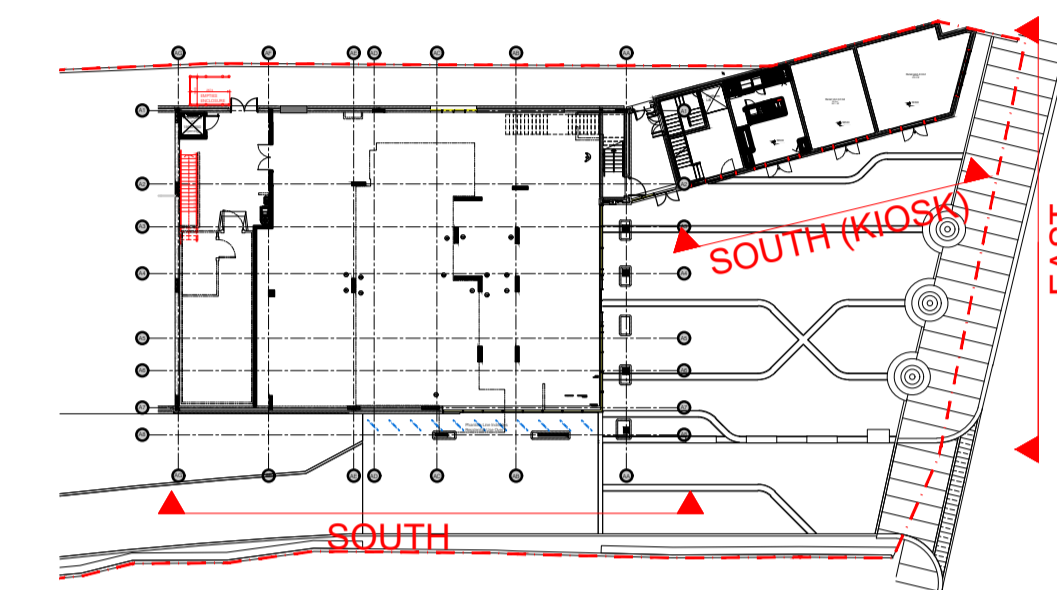
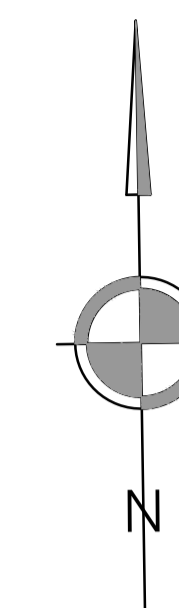


ALL DIMENSIONS TO BE CHECKED ON SITE.  
COPYRIGHT PROTECTED.

PLANNING

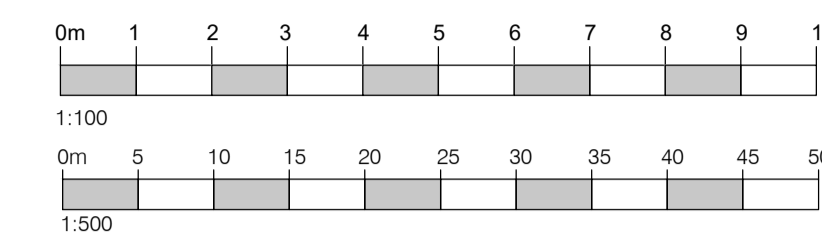

06 REFERENCE PLAN  
402 1:500

REV	DATE	DESCRIPTION	DRAWN	CHECKED
01	30.08.16	ELEVATIONS WITHOUT BRICKWORK ADDED	LD	PO

LOCATION FIGURE

**M&S**  
EST. 1884

STORE NAME  
**WEST HAMPSTEAD**  
COUNTRY  
**ENGLAND**  
PROJECT  
**NEW FOODHALL**

DRAWING  
**EXISTING  
EXTERNAL ELEVATIONS**

CONSULTANT  
**LEWIS AND HICKEY**  
DISCIPLINE DESCRIPTION  
**ARCHITECTURE**



18 Farnham Road  
Guildford  
Surrey  
GU1 4XA  
Tel: 01483 560908  
Fax: 01483 560660  
Email: guildford@lewisandhickey.com

SCALE	PAPER SIZE	DATE	DRAWN	CHECKED
VARIES	A1	31.05.16	CM	MB

STORE NUMBER PROJECT No DISCIPLINE CODE DRAWING No  
**Q0206WHP001 A 402**


CONSULTANT PROJECT No STATUS REVISION  
**G4011 P 01**



01 EXISTING EAST ELEVATION  
402 1:100



02 EXISTING EAST ELEVATION  
402 1:100 (WITHOUT BRICKWORK)

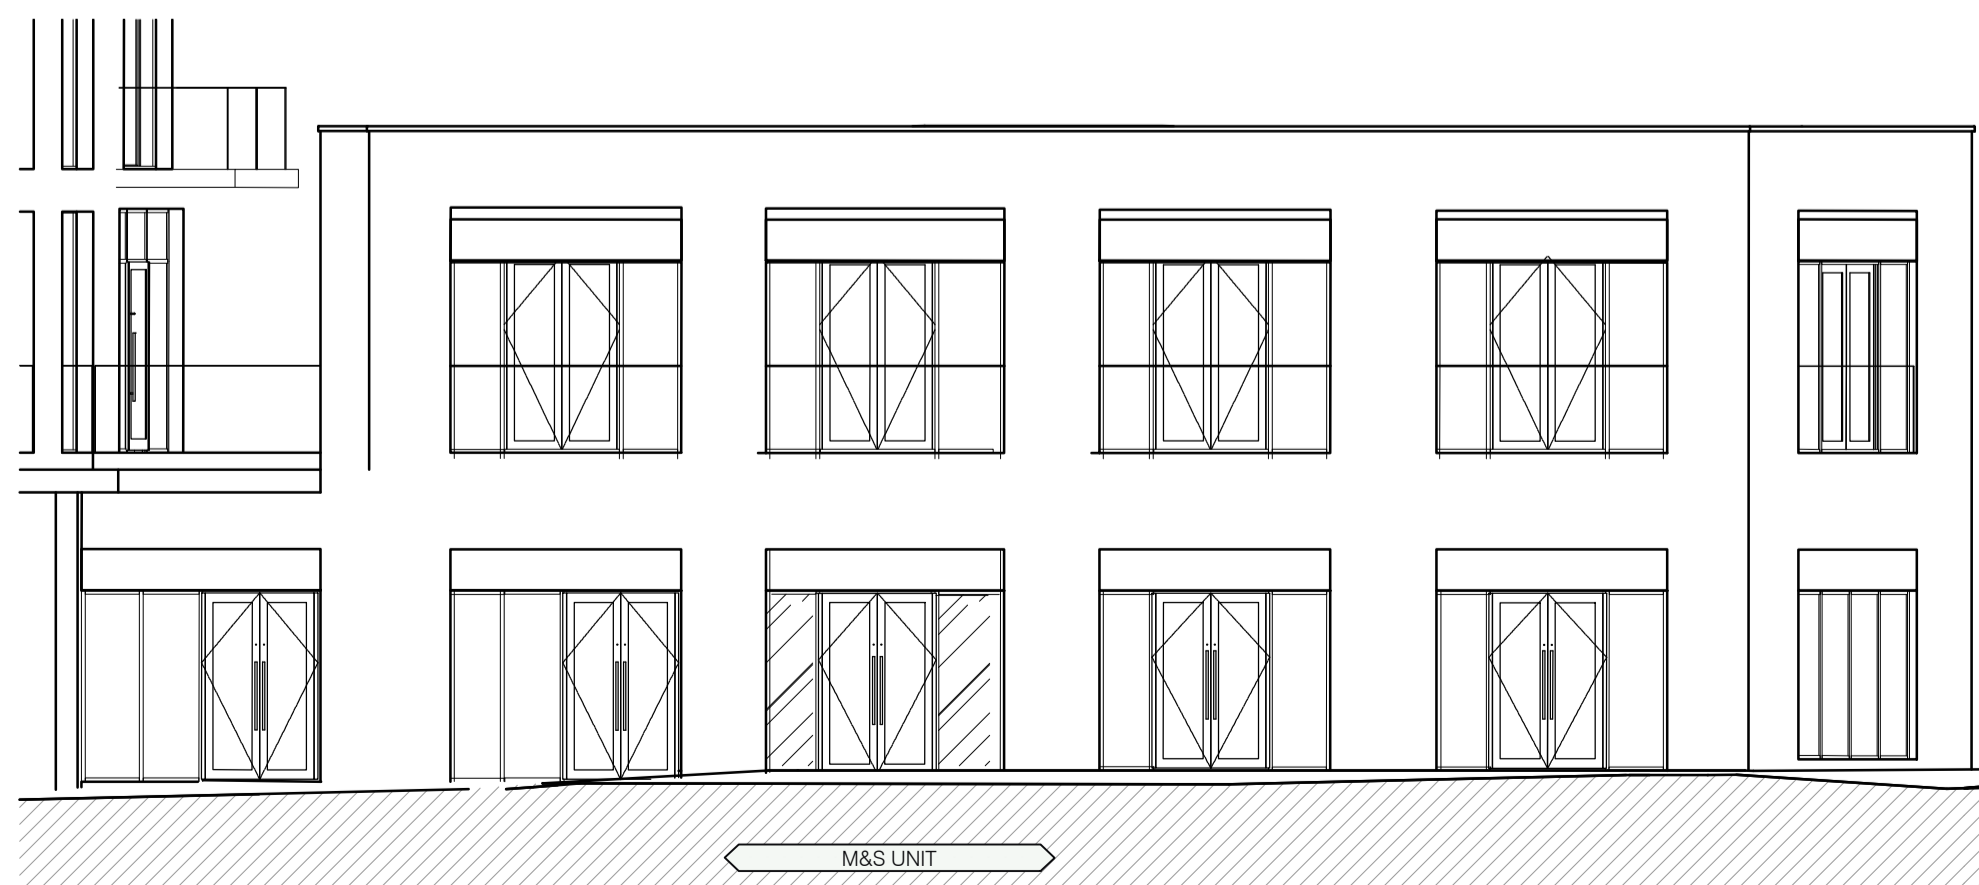

03 EXISTING SOUTH ELVATION OF KIOSK  
402 1:100 PROPOSED



04 EXISTING SOUTH ELEVATION  
402 1:100



05 EXISTING SOUTH ELEVATION  
402 1:100 (WITHOUT BRICKWORK)