
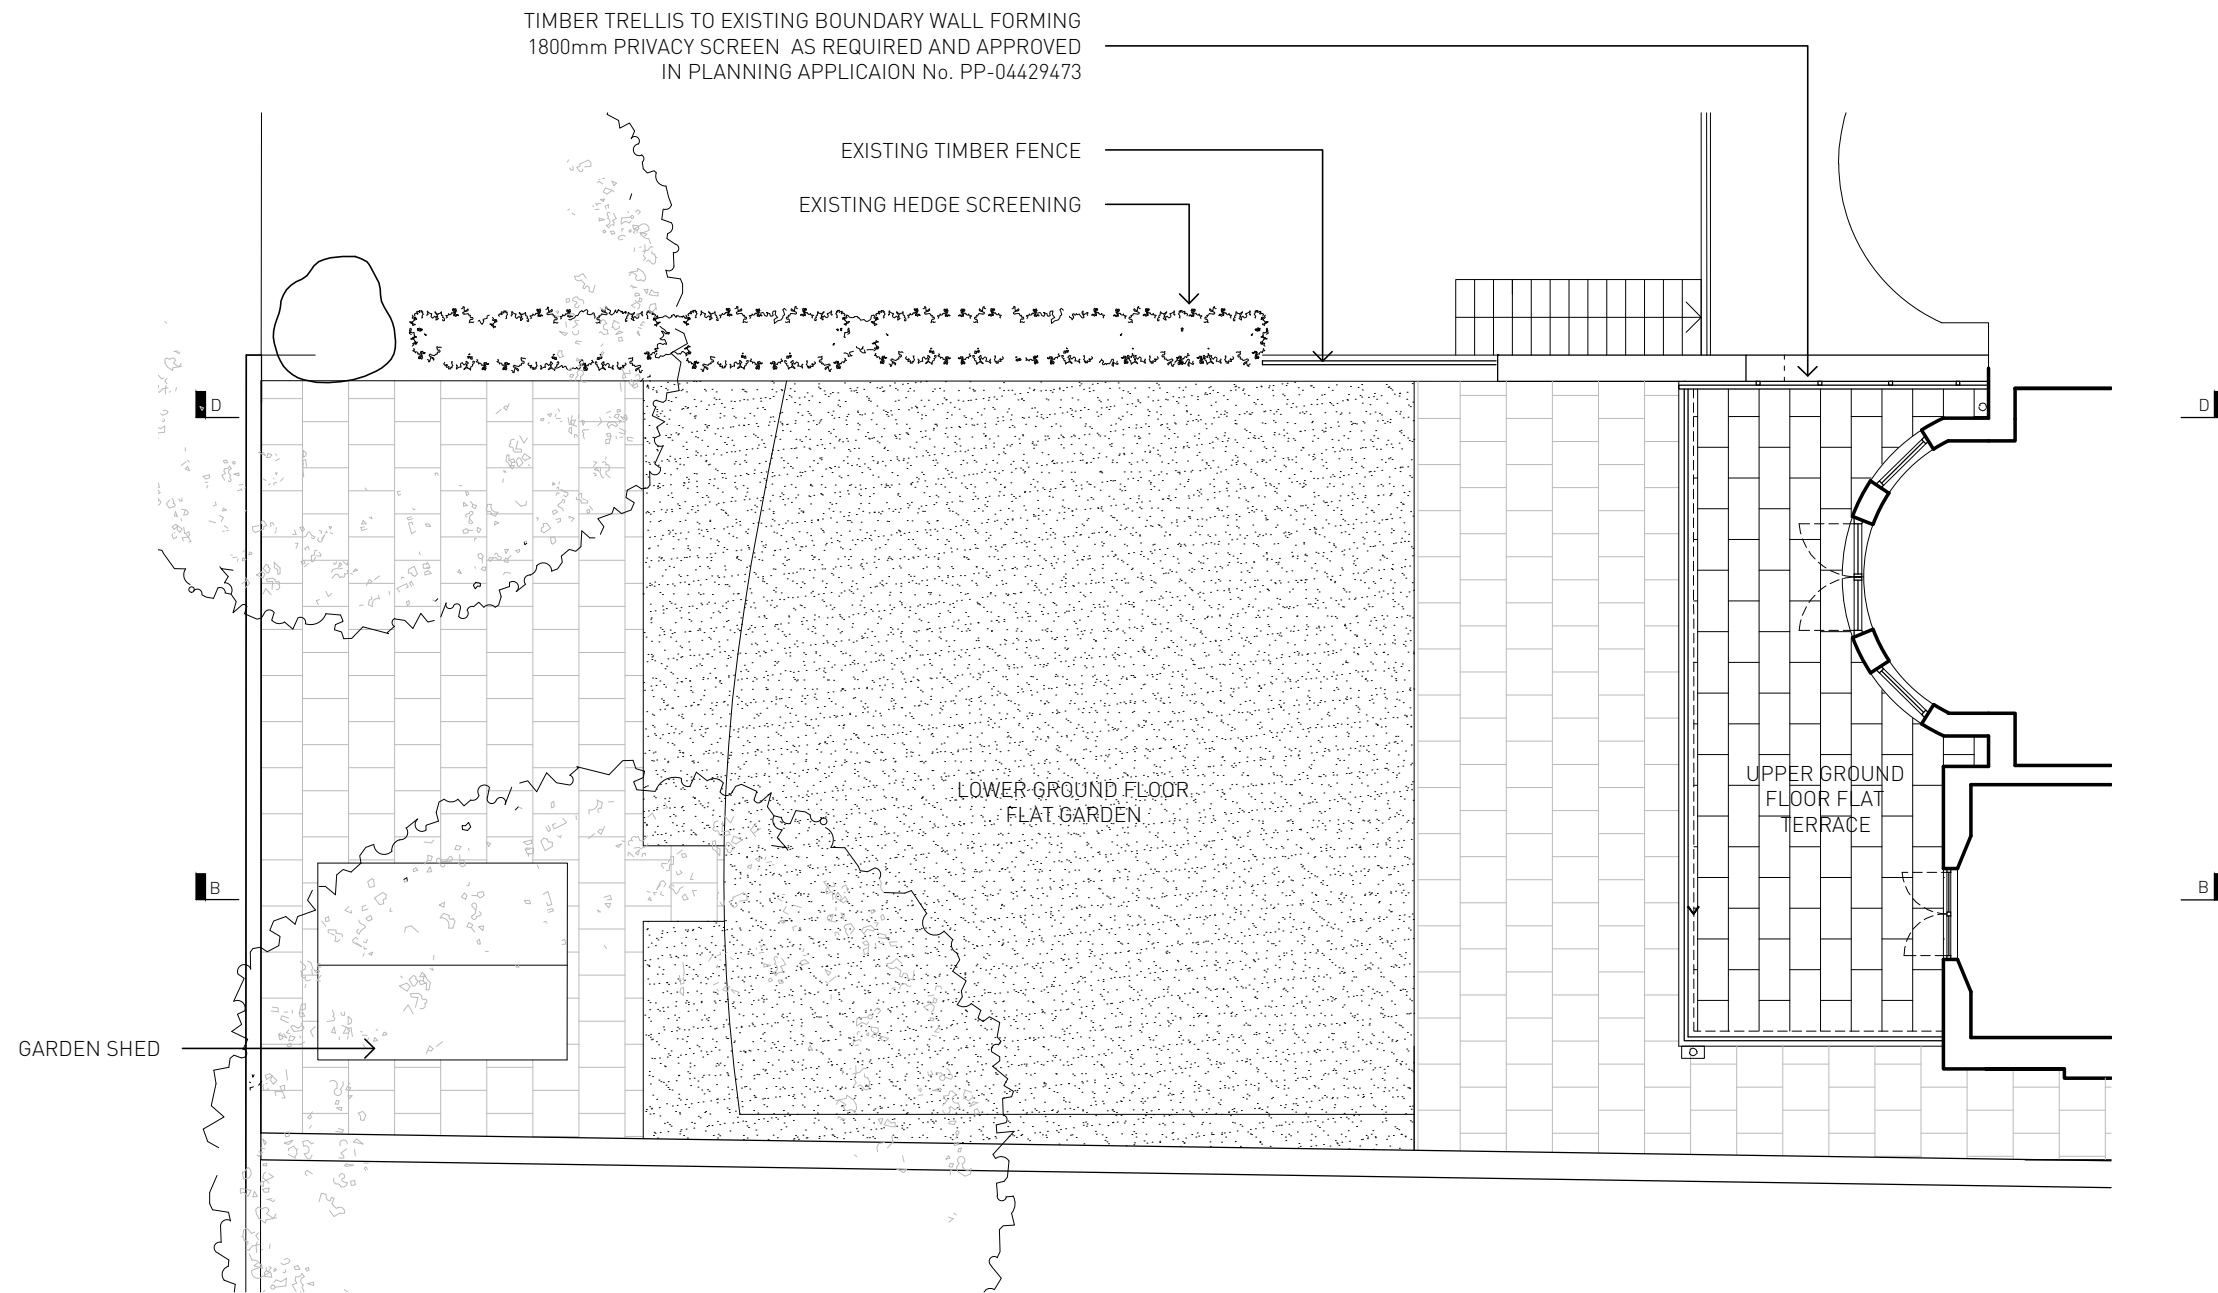


GENERAL NOTES

1. No dimensions to be scaled from this drawing
 2. Any Discrepancies found between this drawing and other documents should be referred immediately to the consultants
 3. This drawing should be removed from currency immediately a revised version is issued
 4. All dimensions in mm's
- Nash Baker Ltd, trading as Nash Baker Architects. Company Number: 7488262
 Directors: Simon Baker RIBA, Howard Nash RIBA
- © Copyright Reserved
 This drawing and its subject matter are the confidential property of Nash Baker Architects and shall not be copied, reproduced, used or disclosed to others without the prior written authority of Nash Baker Architects

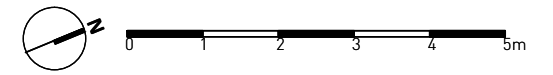

PLAN

Rev	Date	Reason For Issue	Chk
-----	------	------------------	-----

		167-169 KENSINGTON HIGH STREET LONDON, W8 6SH T + 44 (0) 207 229 1558 INFO@NASHBAKER.CO.UK WWW.NASHBAKER.CO.UK	
PROJECT	75 BELSIZE PARK GARDENS LONDON NW3 4JP		
DRAWING TITLE	STAIRCASE AND GARDEN DESIGN PLAN AS EXISTING		
JOB NUMBER	GA046	DRAWING NUMBER	3_101
DRAWN	BS	CHECKED	SB
SCALE	1:100	PAPER SIZE	A3
DATE	05/08/2016	REVISION	SB

GENERAL NOTES

1. No dimensions to be scaled from this drawing
 2. Any Discrepancies found between this drawing and other documents should be referred immediately to the consultants
 3. This drawing should be removed from currency immediately a revised version is issued
 4. All dimensions in mm's
- Nash Baker Ltd, trading as Nash Baker Architects, Company Number: 7488262
 Directors: Simon Baker RIBA, Howard Nash RIBA
- © Copyright Reserved
 This drawing and its subject matter are the confidential property of Nash Baker Architects and shall not be copied, reproduced, used or disclosed to others without the prior written authority of Nash Baker Architects




TIMBER TRELLIS TO EXISTING BOUNDARY WALL FORMING 1800mm PRIVACY SCREEN AS REQUIRED AND APPROVED IN PLANNING APPLICAION No. PP-04429473

EXISTING HEDGE SCREENING



REAR ELEVATION

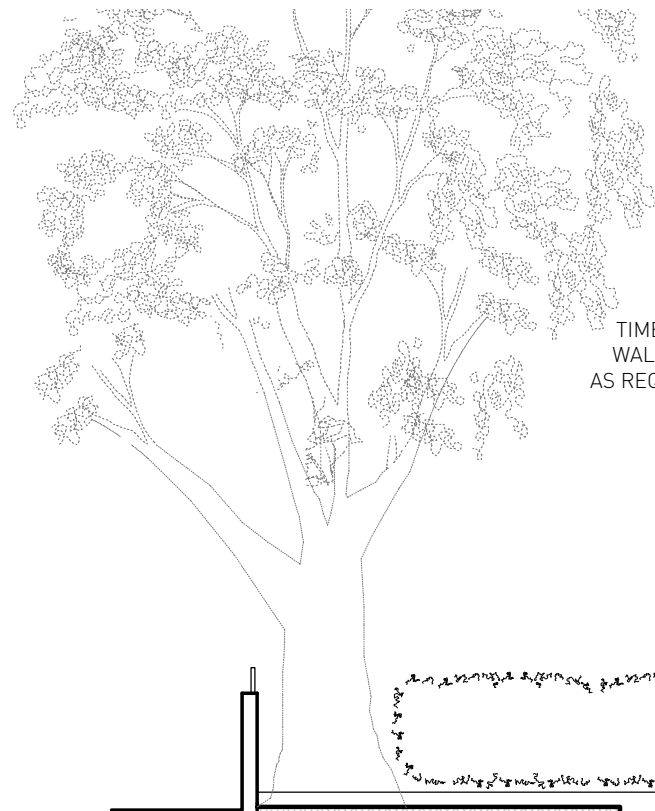

TIMBER TRELLIS TO EXISTING BOUNDARY WALL TO FORM 1800mm PRIVACY SCREEN AS REQUIRED AND APPROVED IN PLANNING APPLICAION No. PP-04429473

EXISTING TIMBER FENCE

EXISTING HEDGE SCREENING

EXISTING LOOSE BRICK DWARF WALL

2000

1800

UPPER GROUND FLOOR FLAT

LOWER GROUND FLOOR FLAT

Rev	Date	Reason For Issue	Chk
-----	------	------------------	-----

		167-169 KENSINGTON HIGH STREET LONDON, W8 6SH T + 44 (0) 207 229 1558 INFO@NASHBAKER.CO.UK WWW.NASHBAKER.CO.UK	
PROJECT	75 BELSIZE PARK GARDENS LONDON NW3 4JP		
DRAWING TITLE	STAIRCASE AND GARDEN DESIGN REAR ELEVATION & SECTION AS EXISTING		
JOB NUMBER	GA046	DRAWING NUMBER	3_102
DRAWN	BS	CHECKED	SB
SCALE	1:100	PAPER SIZE	A3
DATE	05/08/2016	REVISION	--

SECTION B-B