



- Site: 9-10 Chester Court
- Visual by: SWa Scale: 1:50 @ A3

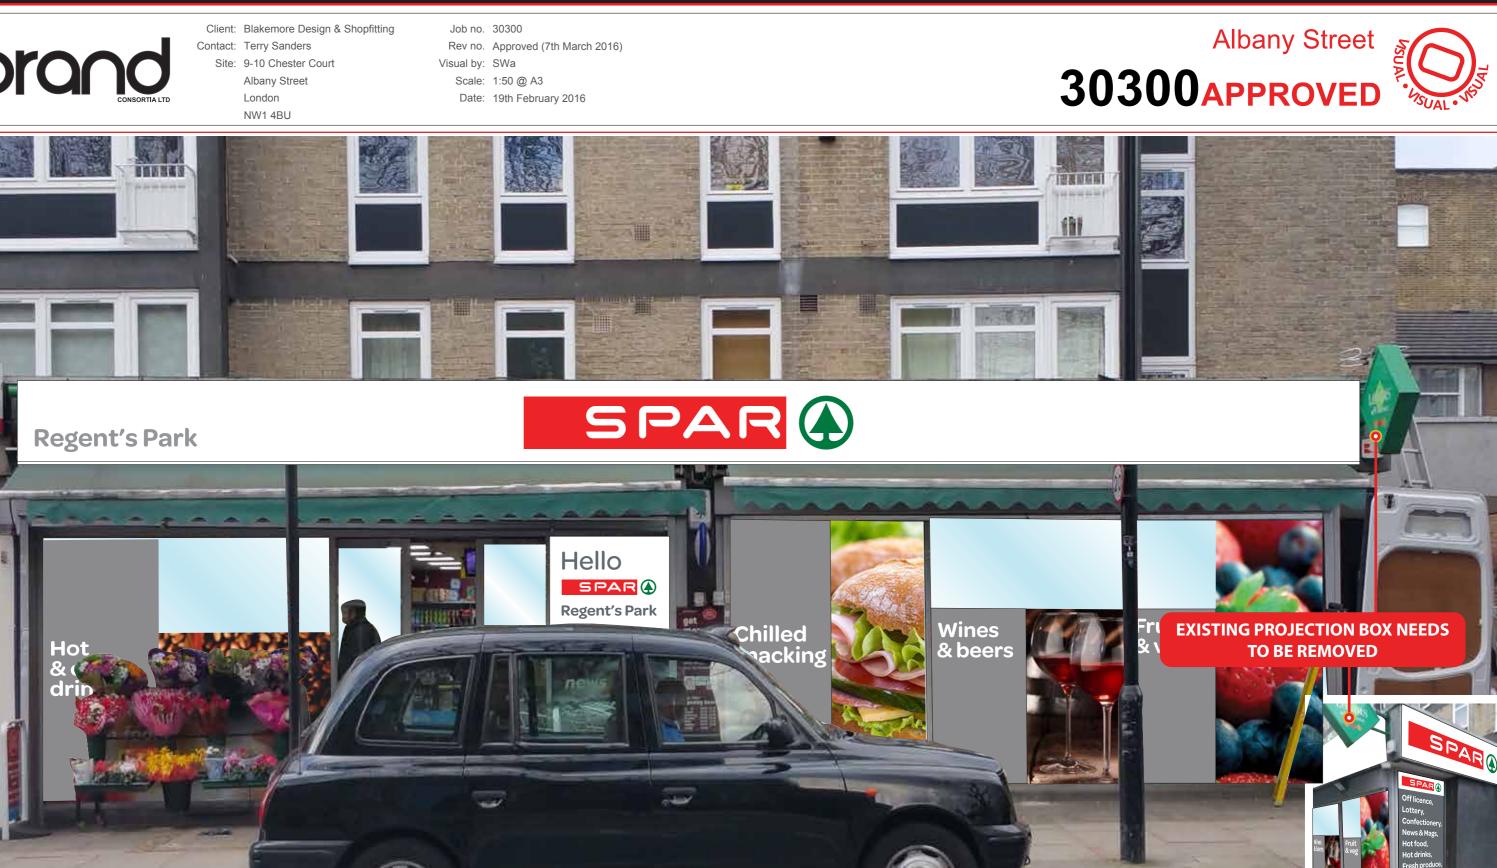

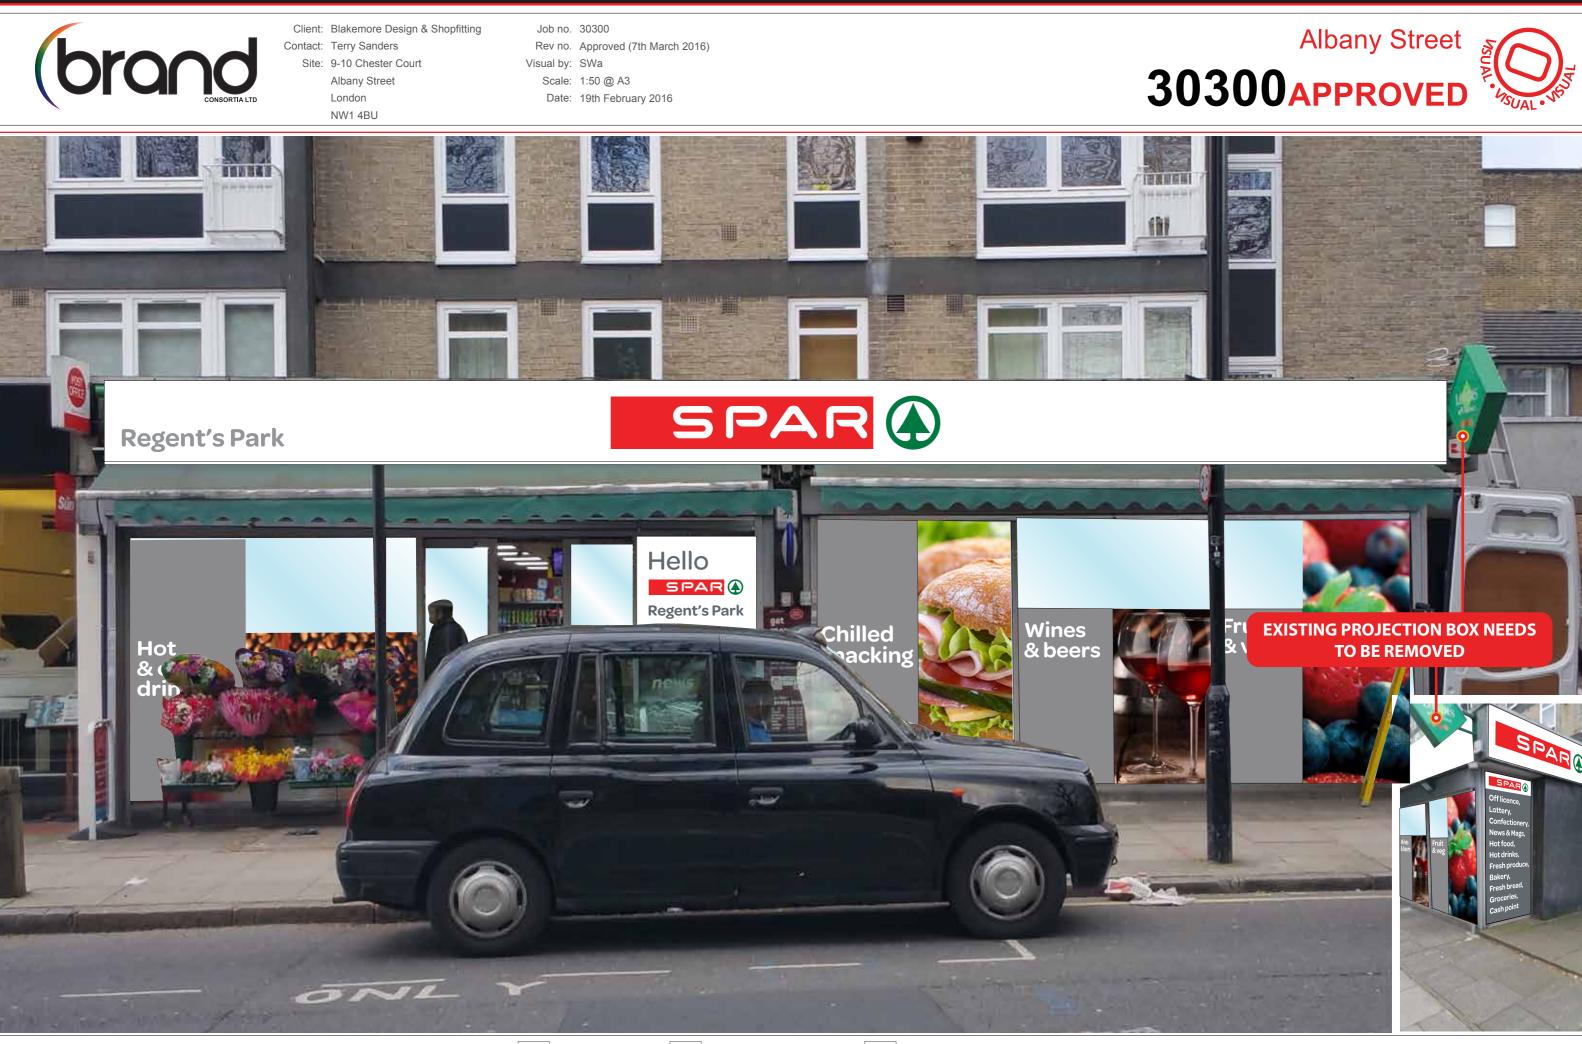

All designs and specifications are copyright of Brand Consortia Ltd. All rights reserved. Reproduction of these images in whole or in part without the written consent of Brand Consortia Ltd is strictly prohibited. Any Breaches may result in legal action.

Colour VINYL Colour Colour

Colour Colour

RAL

Any obstructions to the signage, CCTV, Alarm boxes etc must be relocated by the retailer prior to the installation of any signage.



Client: Blakemore Design & Shopfitting Contact: Terry Sanders Site: 9-10 Chester Court Albany Street London NW1 4BU

Job no. 30300 Rev no. Approved (7th March 2016) Visual by: SWa Scale: 1:50 @ A3 Date: 19th February 2016

EXISTING FRONT ELEVATION




All designs and specifications are copyright of Brand Consortia Ltd. All rights reserved.	٦	Colour	Colour	 <u>ا</u> ۲	Colour
Reproduction of these images in whole or in part without the written consent of Brand Consortia Ltd is strictly prohibited. Any Breaches may result in legal action.		Colour		 RA	Colour



SCALE 1:50 20mm = 1m

EXISTING SIDE **ELEVATION**



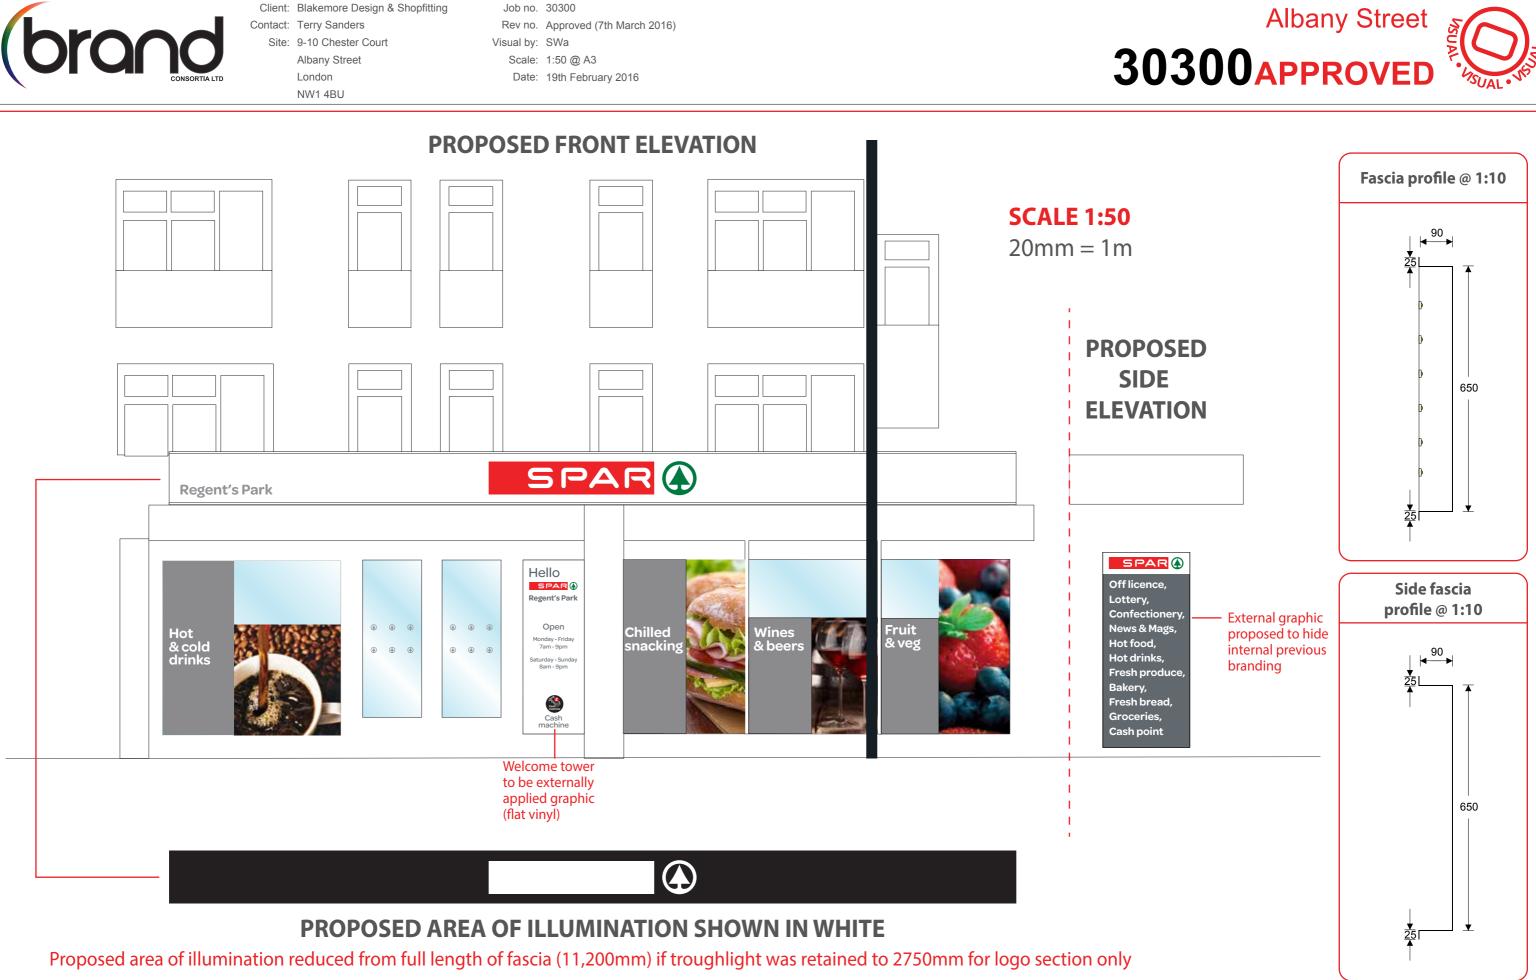


All designs and specifications are copyright of Brand Consortia Ltd. All rights reserved.	٦۲	Colour	Colour		Colour	
Reproduction of these images in whole or in part without the written consent of Brand Consortia Ltd s strictly prohibited. Any Breaches may result in legal action.		Colour		R/	Colour	

Client: Blakemore Design & Shopfitting Contact: Terry Sanders Site: 9-10 Chester Court

> Albany Street London NW1 4BU

(brand

Job no. 30300 Rev no. Approved (7th March 2016) Visual by: SWa Scale: 1:50 @ A3 Date: 19th February 2016

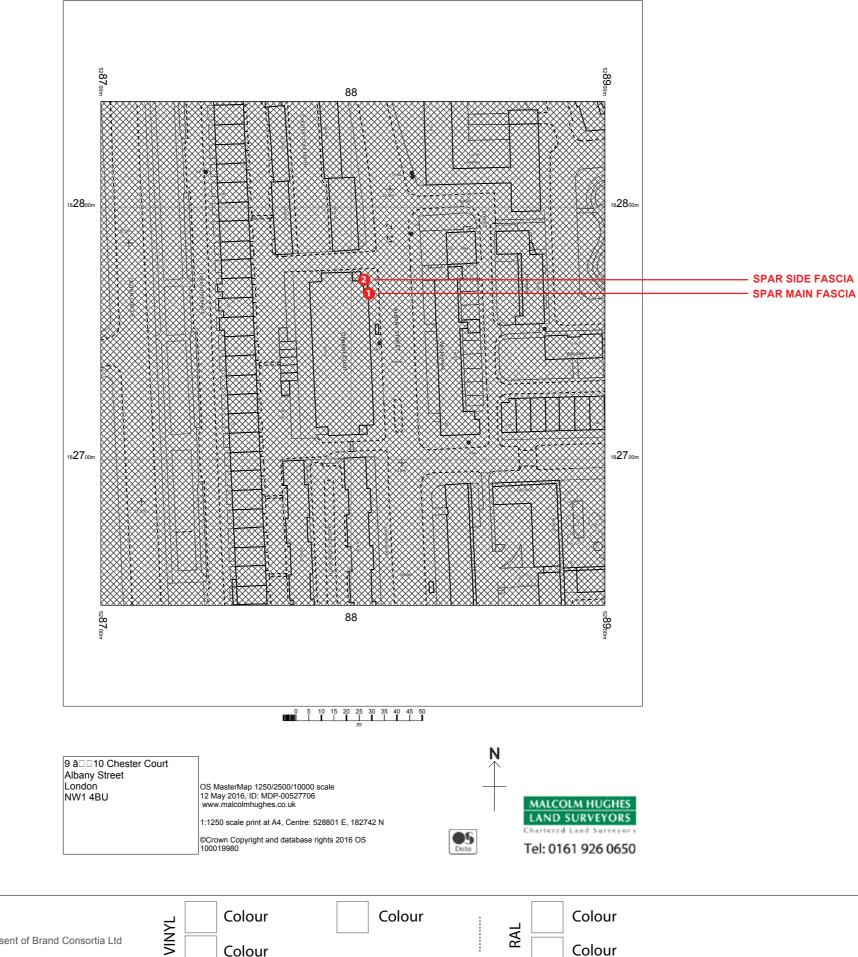

Reproduction of these images in whole or in part without the written consent of Brand Consortia Ltd is strictly prohibited. Any Breaches may result in legal action.

All designs and specifications are copyright of Brand Consortia Ltd.

All rights reserved.

Colour

Colour





- Client: Blakemore Design & Shopfitting Site: 9-10 Chester Court
- Visual by: SWa Scale: 1:50 @ A3



All designs and specifications are copyright of Brand Consortia Ltd.
All rights reserved.
Reproduction of these images in whole or in part without the written consent of Brand Consortia Ltd
s strictly prohibited. Any Breaches may result in legal action.

Colour

Colour

Colour

VINYL

Colour RAL

Colour

Any obstructions to the signage, CCTV, Alarm boxes etc must be relocated by the retailer prior to the installation of any signage.