


11.51M

9.40M


ASSUMED BOUNDARY LINE

±0.00M

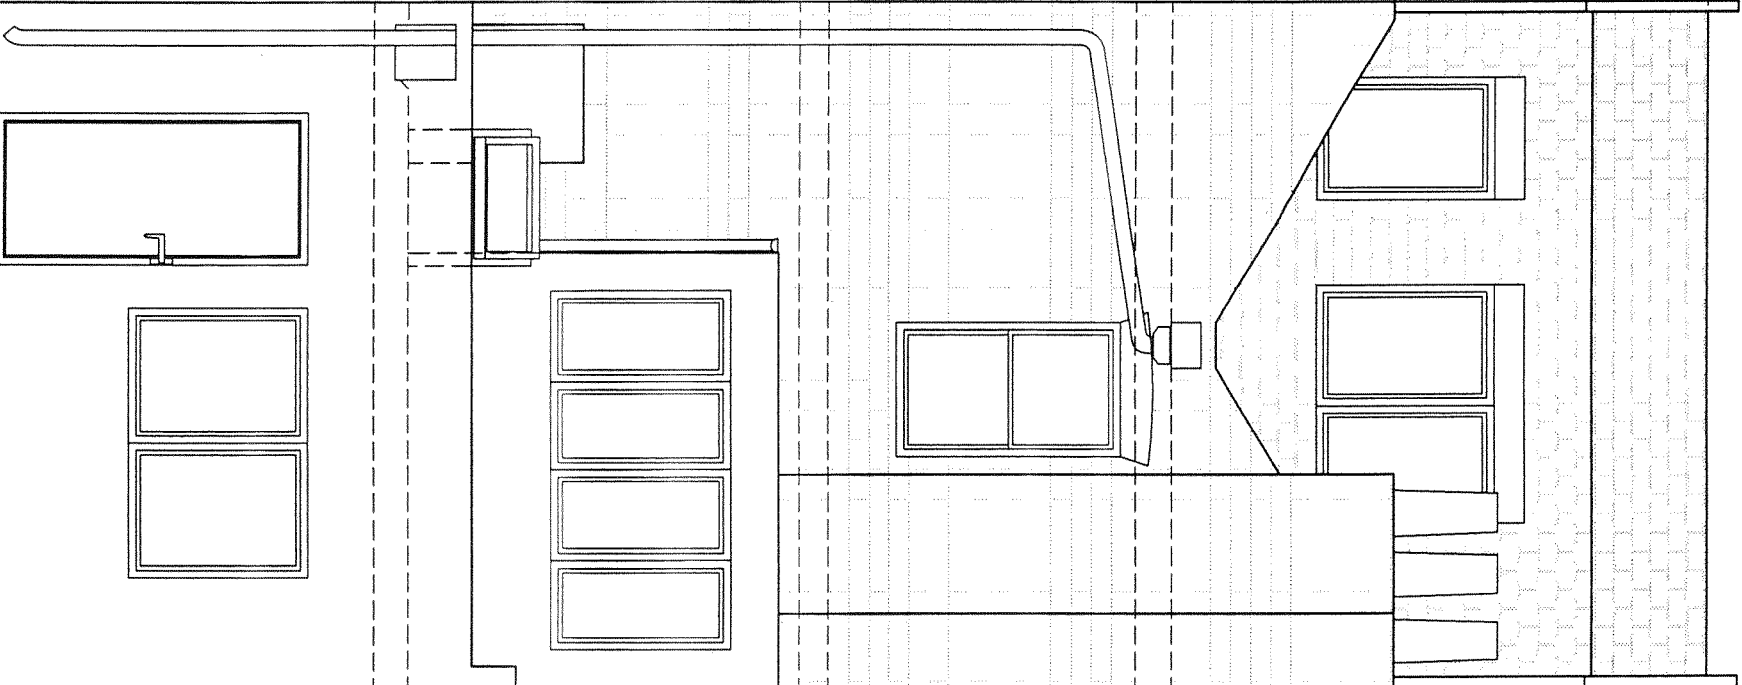

ASSUMED BOUNDARY LINE

PROPOSED REAR ELEVATION  
1:25 @ A1, 1:50 @ A3

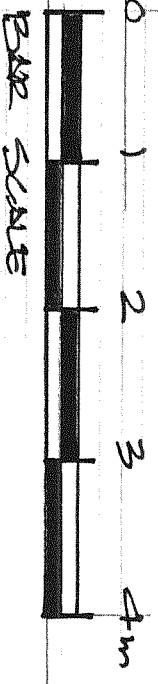


11.51M

9.40M

ASSUMED BOUNDARY LINE

±0.00M

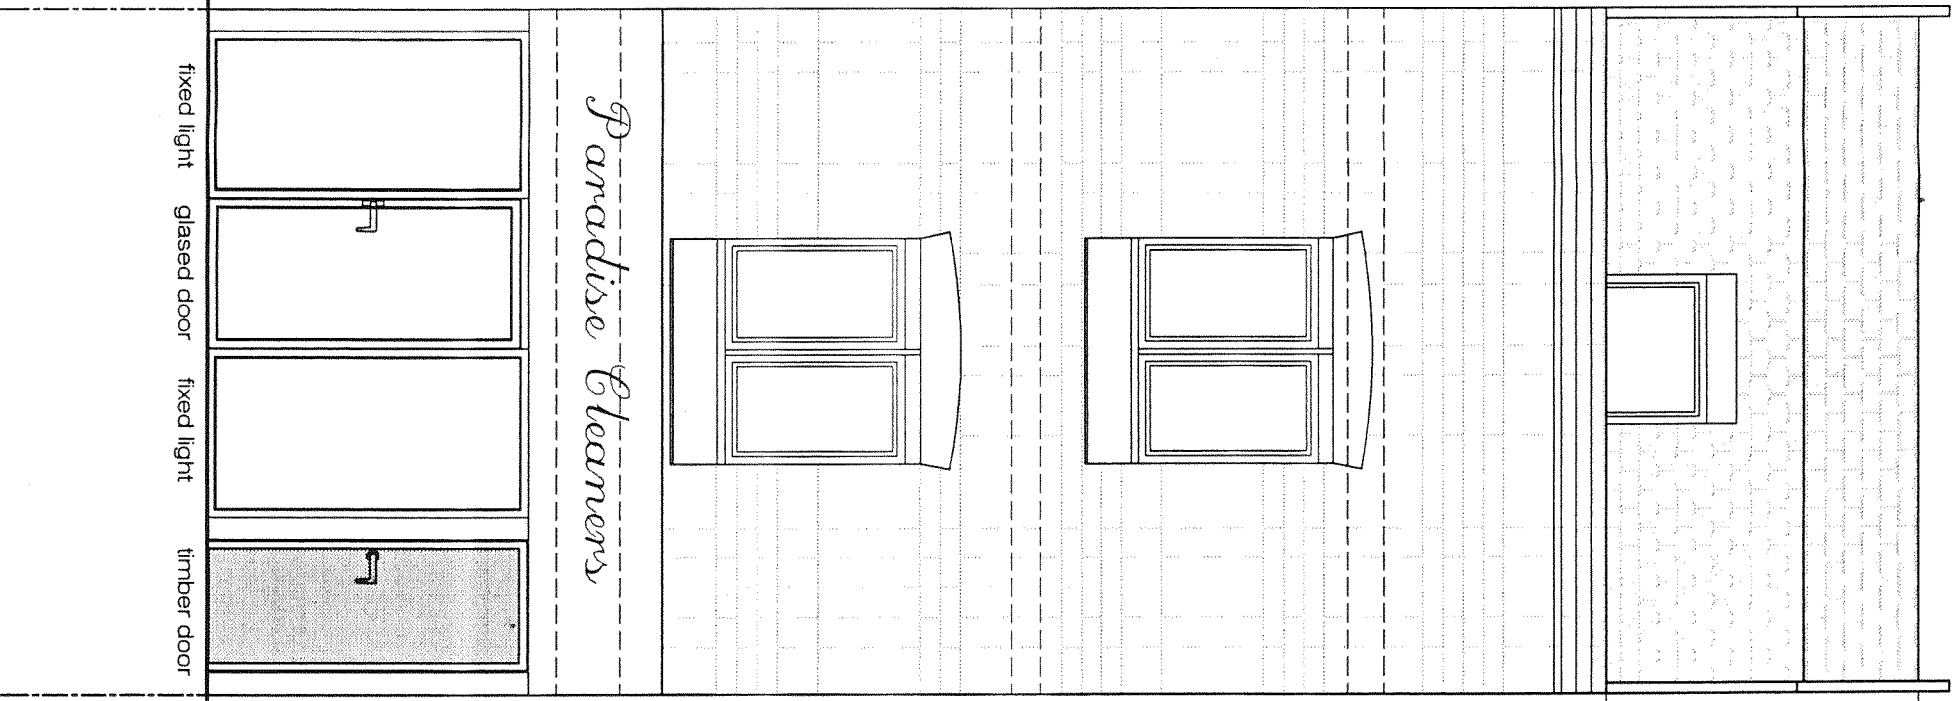

ASSUMED BOUNDARY LINE

17  
A-15-010  
PROPOSED FRONT ELEVATION  
1:25 @ A1, 1:50 @ A3

NOTES

All dimensions and levels are to be checked on site by the main contractor and confirmed in writing. Any discrepancy is to be reported to the designer for verification.

This drawing is the property of PARADISE ARCHITECTURE LIMITED and any reproduction or disclosure to third party is void without written permission.

AS CASSENT  
4/2/16

58 PARKWAY

FOR PLANNING

CLIENT/PROJECT	58 PARKWAY		
DRAWING STATUS:	FOR PLANNING		
SHEET TITLE:	PROPOSED FRONT AND REAR ELEVATION		
SCALE	1:25 (A1)	1:50 (A3)	FOR PLAN
DATE	27-04-2015		APPROVED MS
JOB NUMBER	DRAWING No.	Rev. No.	
0399	A-15-010		

1991/EXC/3