


New rooflight/timber roof deck to enclose courtyard

Windows removed and cills lowered to create access to rear

EARLAM STREET

New ground floor front elevation set flush with building line. Painted timber frame/panels with double glazed windows, including tiled step to be removed

Relocated door between Hallway and Living Room

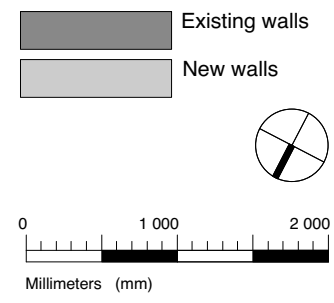

JOHANNA MOLINEUS ARCHITECTS LTD www.johannamolineus.com **83-84 BERWICK STREET LONDON W1F 8TS** **0207 734 8320**

© 2016 johanna molineus architects ltd
 check all dimensions on site prior to commencement of the work
 if the drawing exceeds the quantities in any way the architects are to be informed before work is commenced
 drawing to be read in conjunction with structural engineer's drawings and specification

client
 Sarah Churchwell & Wyndham Albery


project
 12 Earlam Street
 London, WC2H 9LN

issue
 Planning

drawing title

Proposed
 Ground Floor Plan

date	drawn by	revision
Jul 16	PB	
scale	checked by	drawing
1:50@A3		233.12 -201

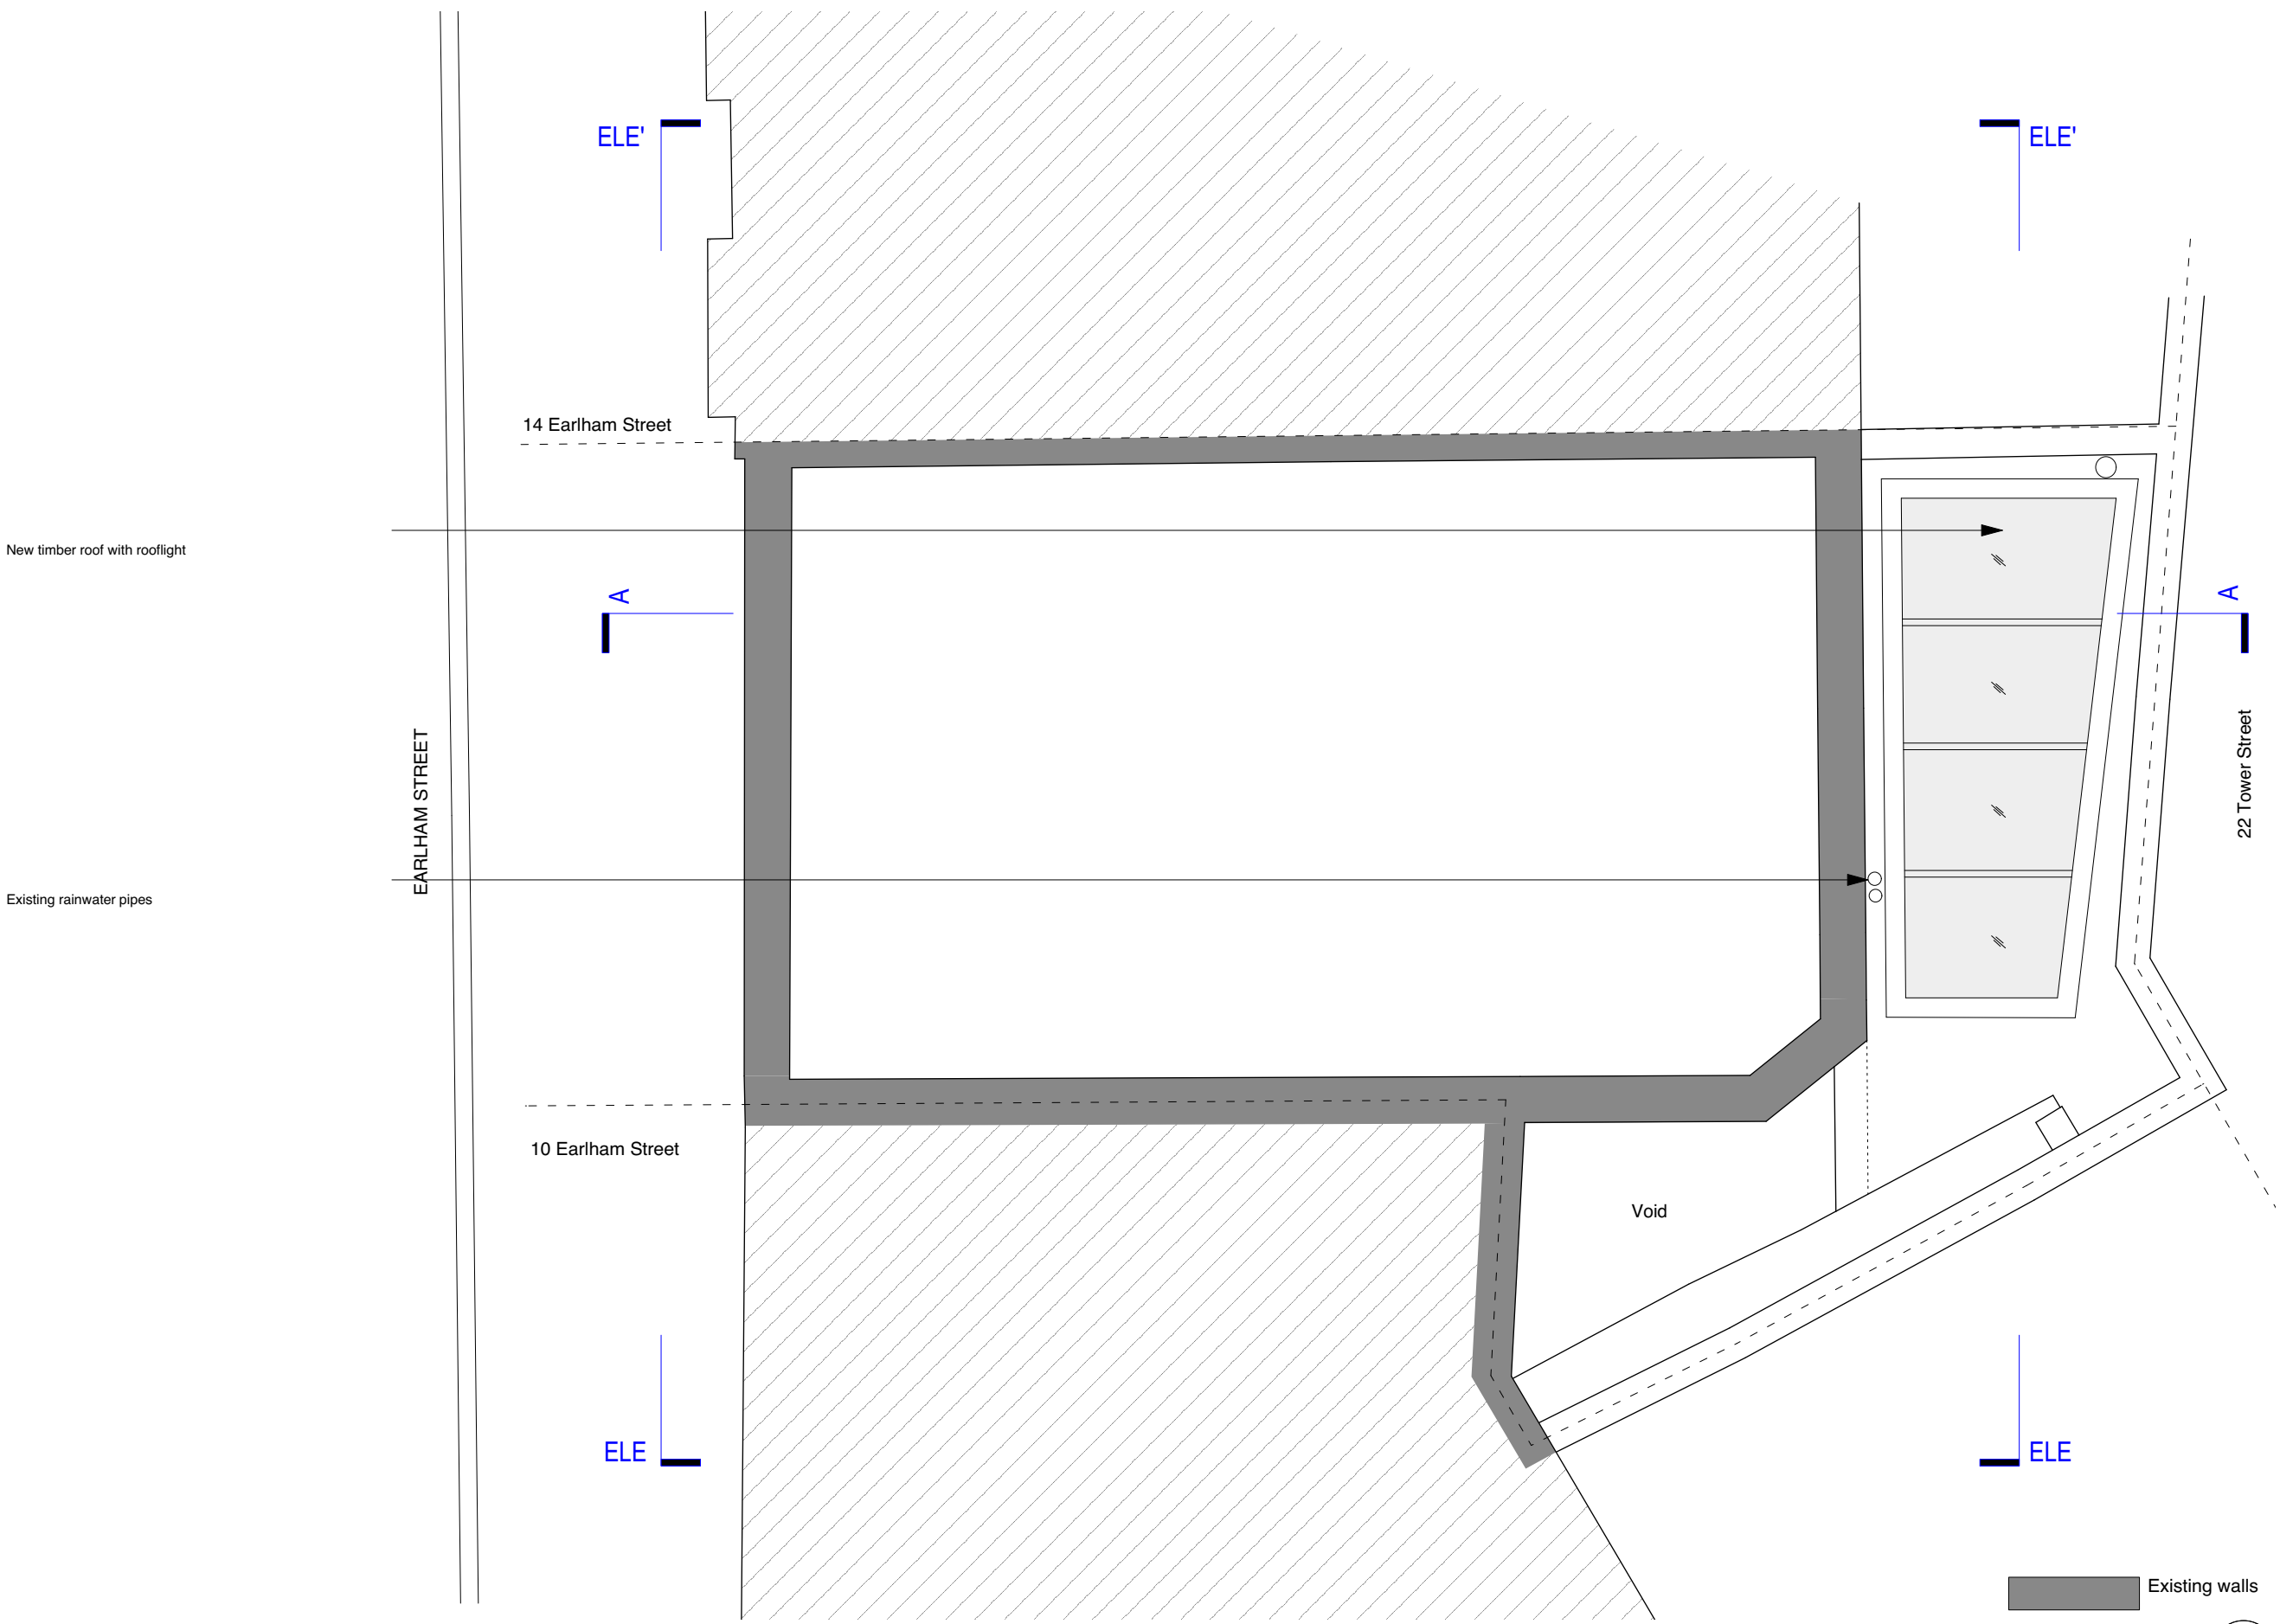

New timber roof with rooflight

Existing rainwater pipes

EARLHAM STREET

22 Tower Street

14 Earham Street

10 Earham Street

Void

ELE'


ELE'

A

A

ELE

ELE

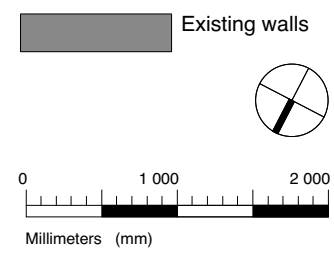

revisions:

© 2016 johanna molineus architects ltd
 check all dimensions on site prior to commencement of the work
 if the drawing exceeds the quantities in any way the architects are to be informed before work is commenced
 drawing to be read in conjunction with structural engineer's drawings and specification

client

Sarah Churchwell & Wyndham Albery

project

12 Earham Street
 London, WC2H 9LN

issue

Planning

drawing title

Proposed
 Courtyard Infill Roof Plan


date	drawn by	revision
Jul 16	PB	

scale	checked by	drawing
1:50@A3		233.12

		-202
--	--	------

JOHANNA MOLINEUS ARCHITECTS LTD 83-84 BERWICK STREET LONDON W1F 8TS 0207 734 8320
 www.johannamolineus.com info@johannamolineus.com

revisions:

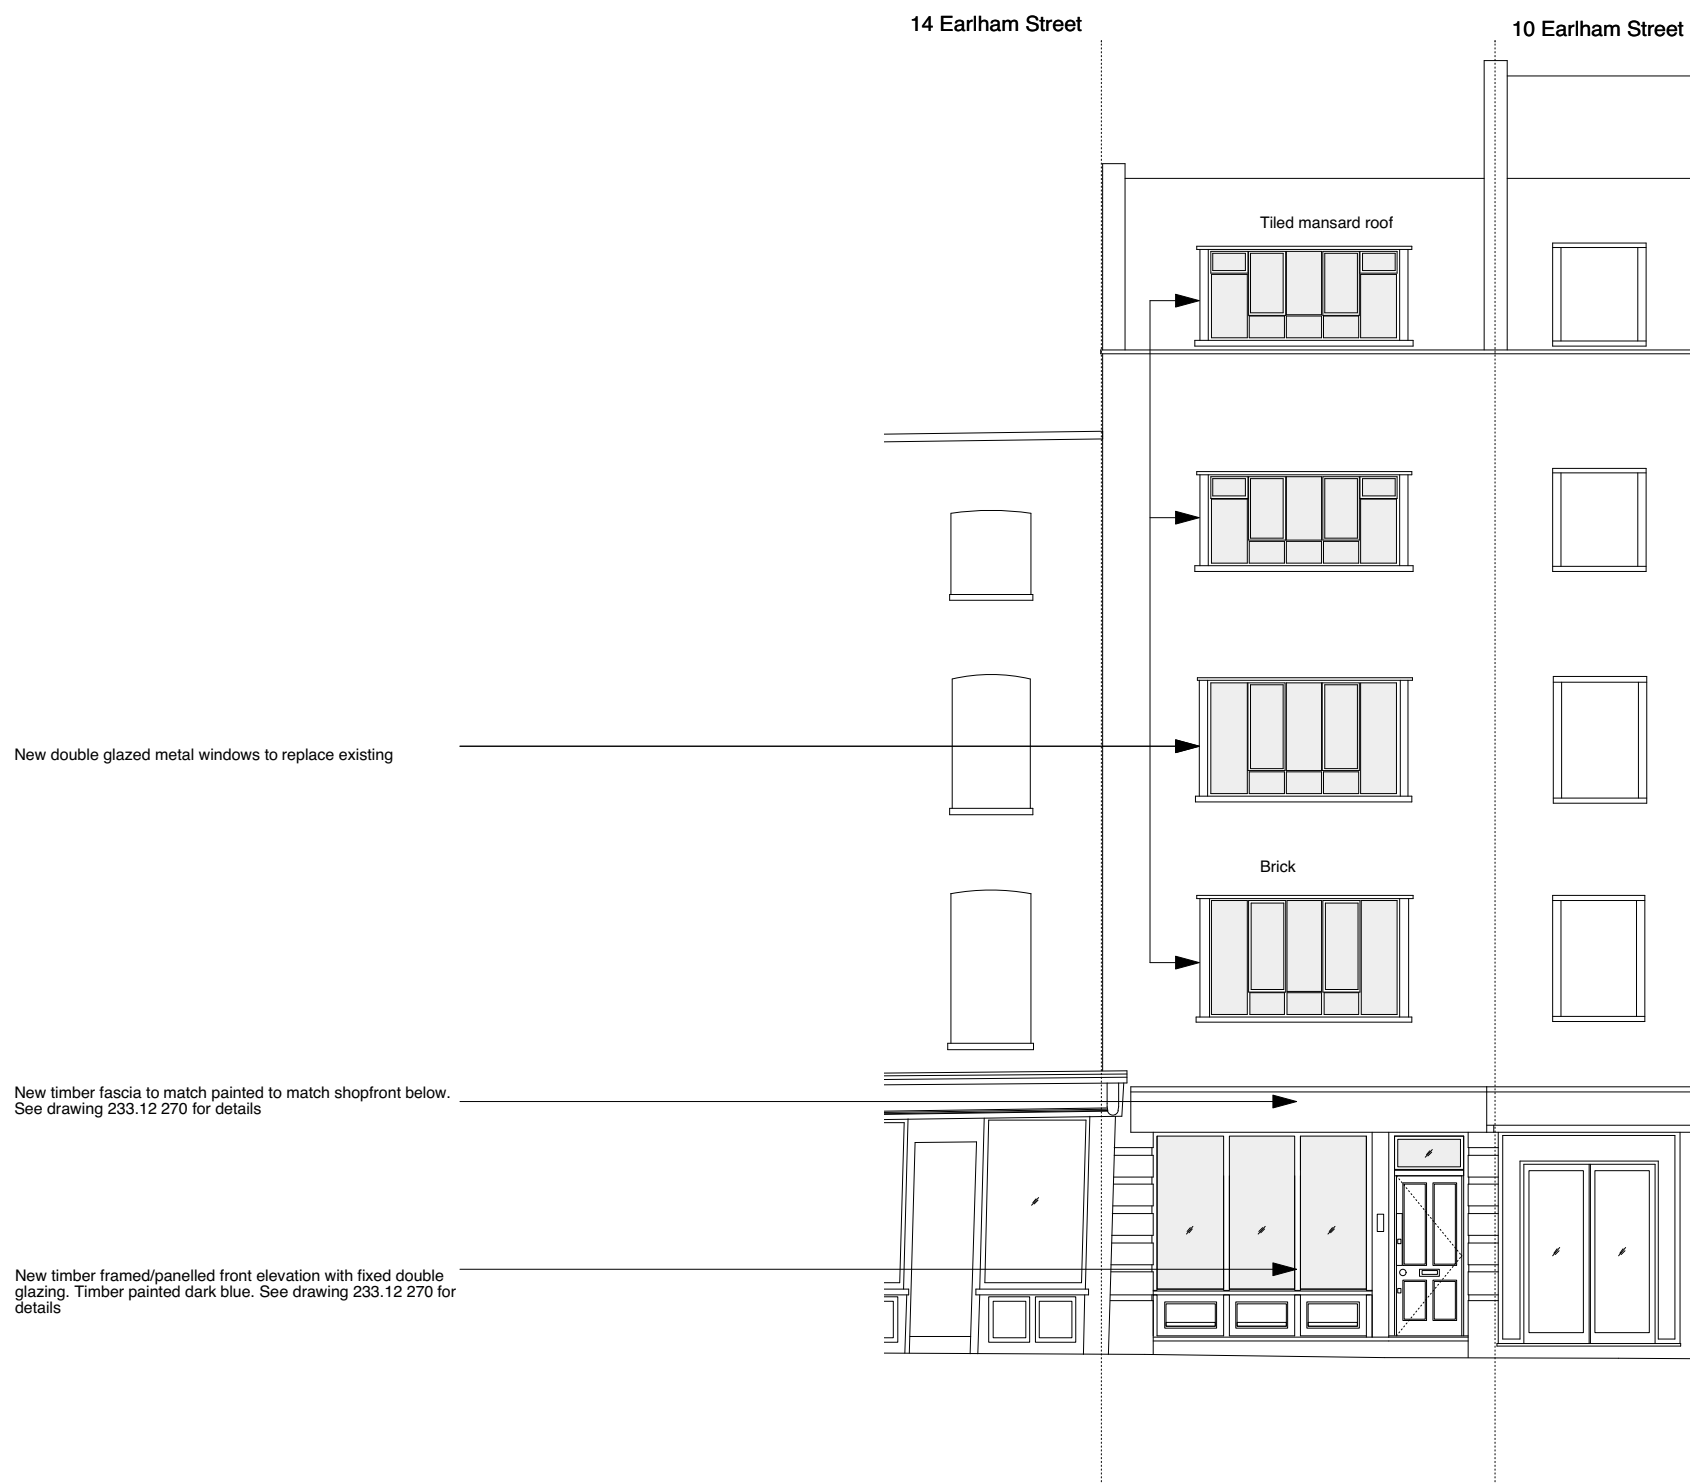

JOHANNA MOLINEUS ARCHITECTS LTD
info@johannamolineus.com
83-84 BERWICK STREET LONDON W1F 8TS
www.johannamolineus.com
0207 734 8320

© 2016 johanna molineus architects ltd
 check all dimensions on site prior to commencement of the work
 if the drawing exceeds the quantities in any way the architects are to be informed before work is commenced
 drawing to be read in conjunction with structural engineer's drawings and specification


client
 Sarah Churchwell & Wyndham Albery

project
 12 Earlham Street
 London, WC2H 9LN


issue
 Planning

drawing title
 Proposed Front Elevation

date	drawn by	revision
Jul 16	PB	
scale	checked by	drawing
1:100@A3 / 1:50@A1		233.12 -250

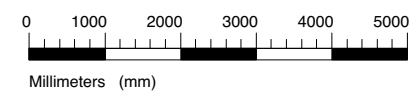

revisions:

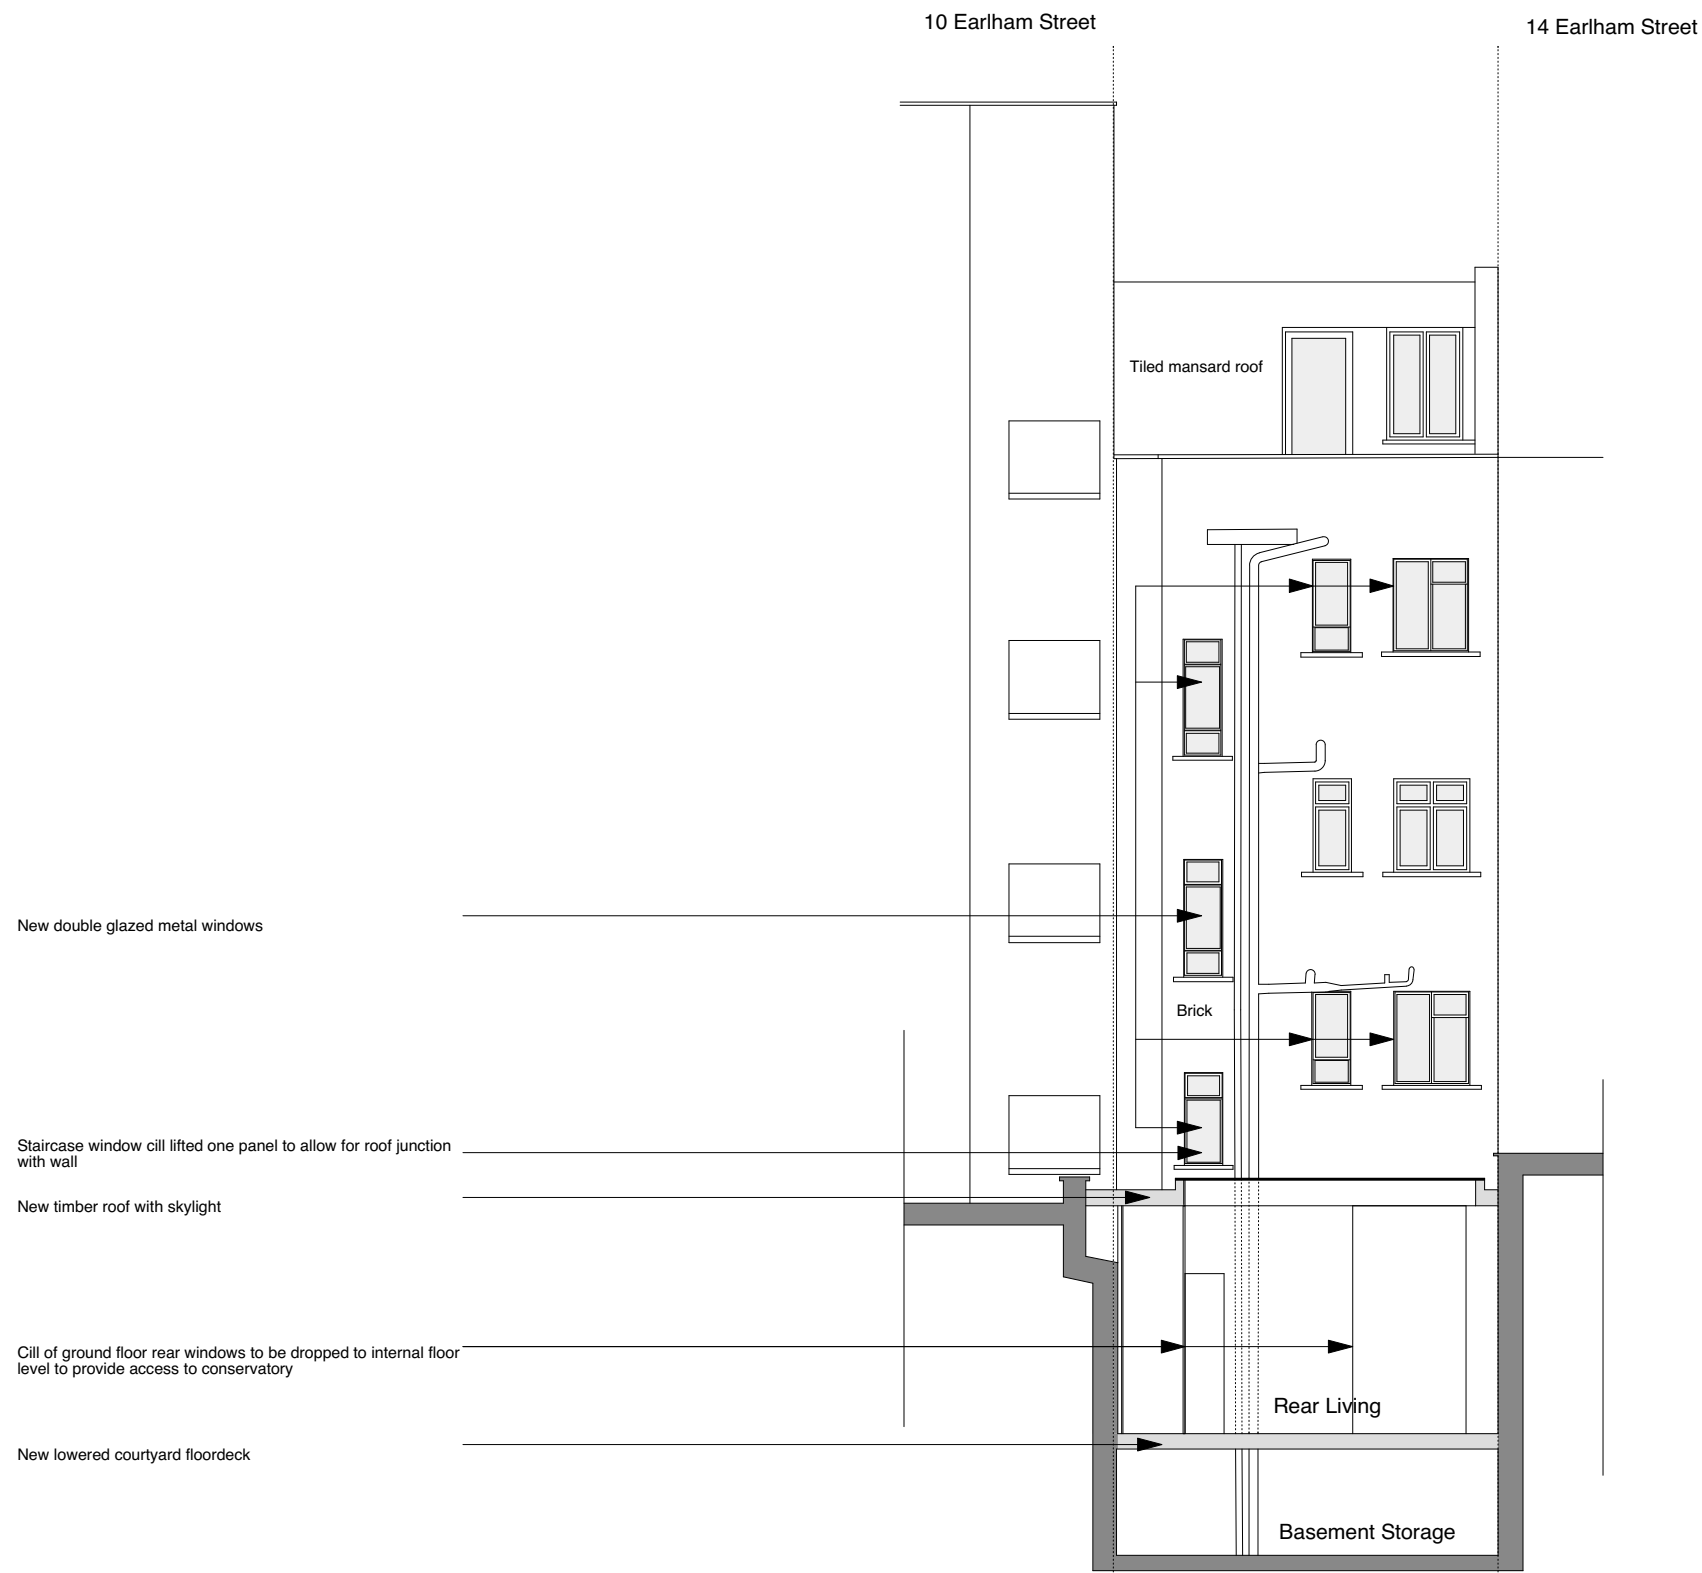

JOHANNA MOLINEUS ARCHITECTS LTD www.johannamolineus.com 83-84 BERWICK STREET LONDON W1F 8TS 0207 734 8320

© 2016 johanna molineus architects ltd
 check all dimensions on site prior to commencement of the work
 if the drawing exceeds the quantities in any way the architects are to be informed before work is commenced
 drawing to be read in conjunction with structural engineer's drawings and specification

client

Sarah Churchwell & Wyndham Albery

project

12 Earlham Street
London, WC2H 9LN

issue


Planning

drawing title



Proposed
Rear Elevation

date	drawn by	revision
Jul 16	PB	

scale	checked by	drawing
1:100@A3 / 1:50@A1		233.12 -251

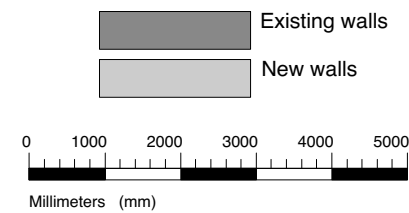

revisions:

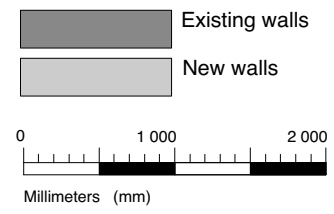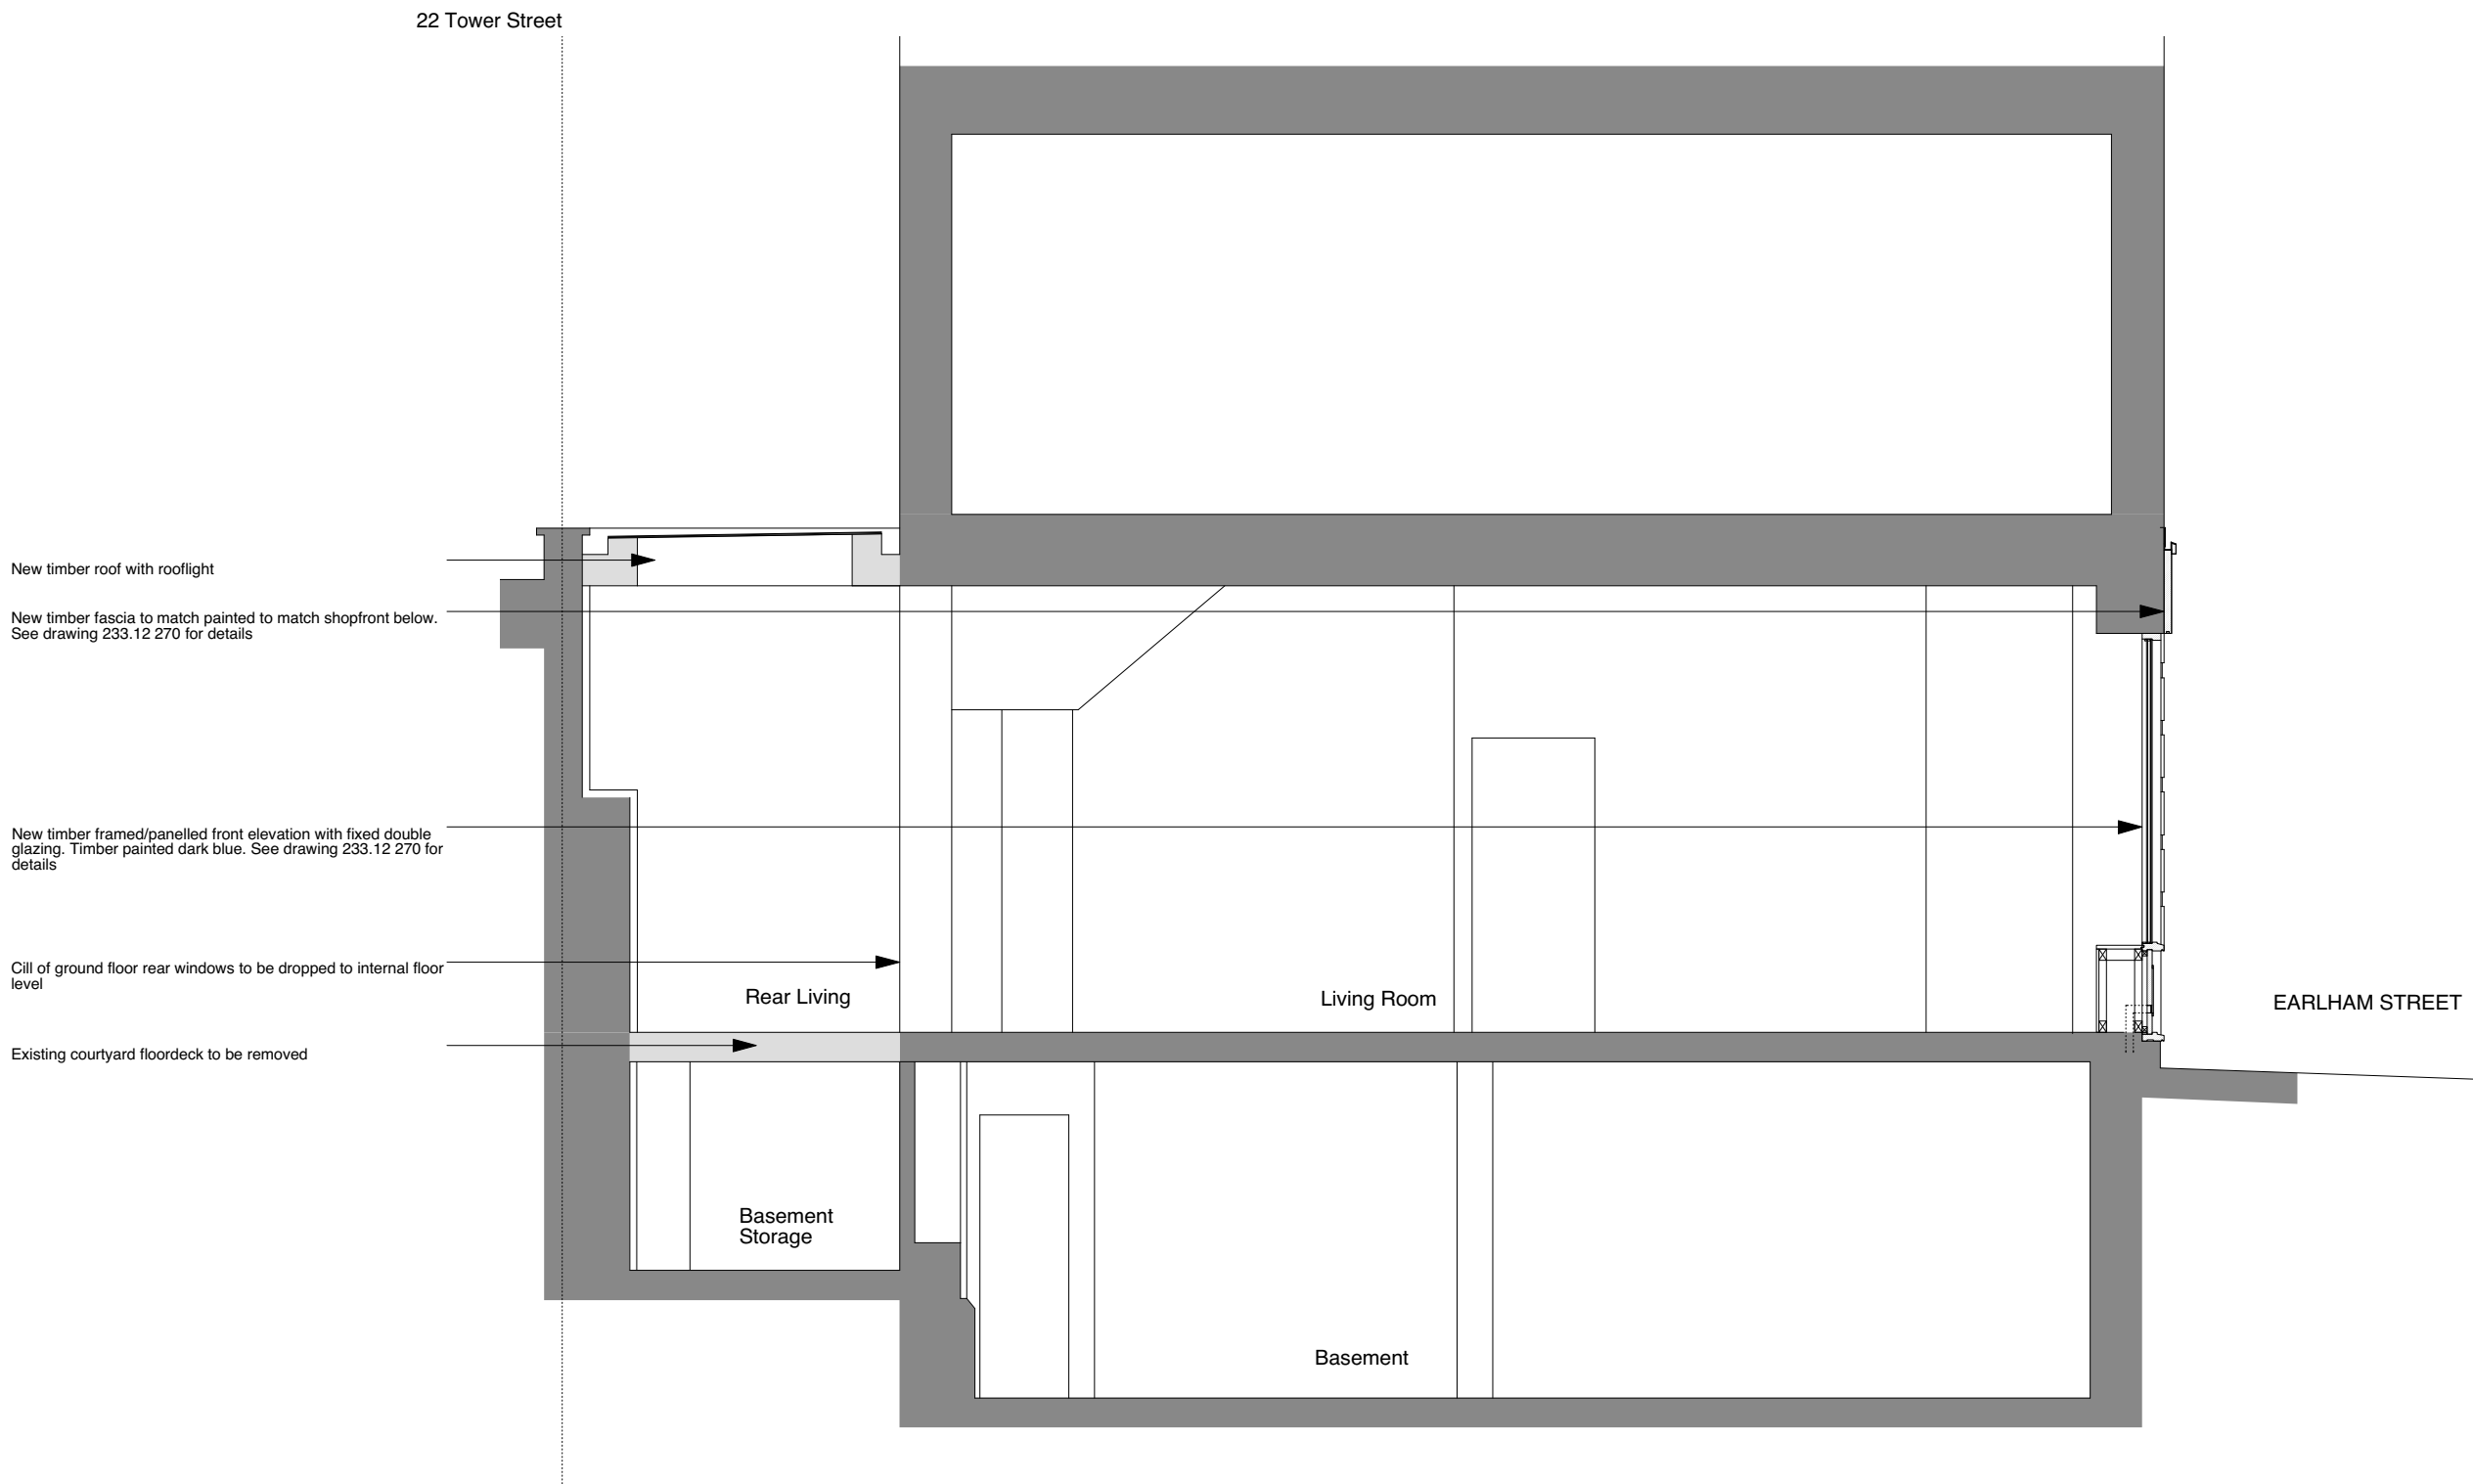

JOHANNA MOLINEUS ARCHITECTS LTD info@johannamolineus.com

83-84 BERWICK STREET LONDON W1F 8TS www.johannamolineus.com

0207 734 8320

© 2016 johanna molineus architects ltd
 check all dimensions on site prior to commencement of the work
 if the drawing exceeds the quantities in any way the architects are to be informed before work is commenced
 drawing to be read in conjunction with structural engineer's drawings and specification

client

Sarah Churchwell & Wyndham Albery

project

12 Earlham Street
London, WC2H 9LN

issue

Planning

drawing title

Proposed
Section A-A

date	drawn by	revision
Jul 16	PB	

scale	checked by	drawing
1:50@A3		233.12

		-260
--	--	------