




01 PROPOSED FRONT ELEVATION
A-(15)-010 1:50@ A1, 1:100 @ A3

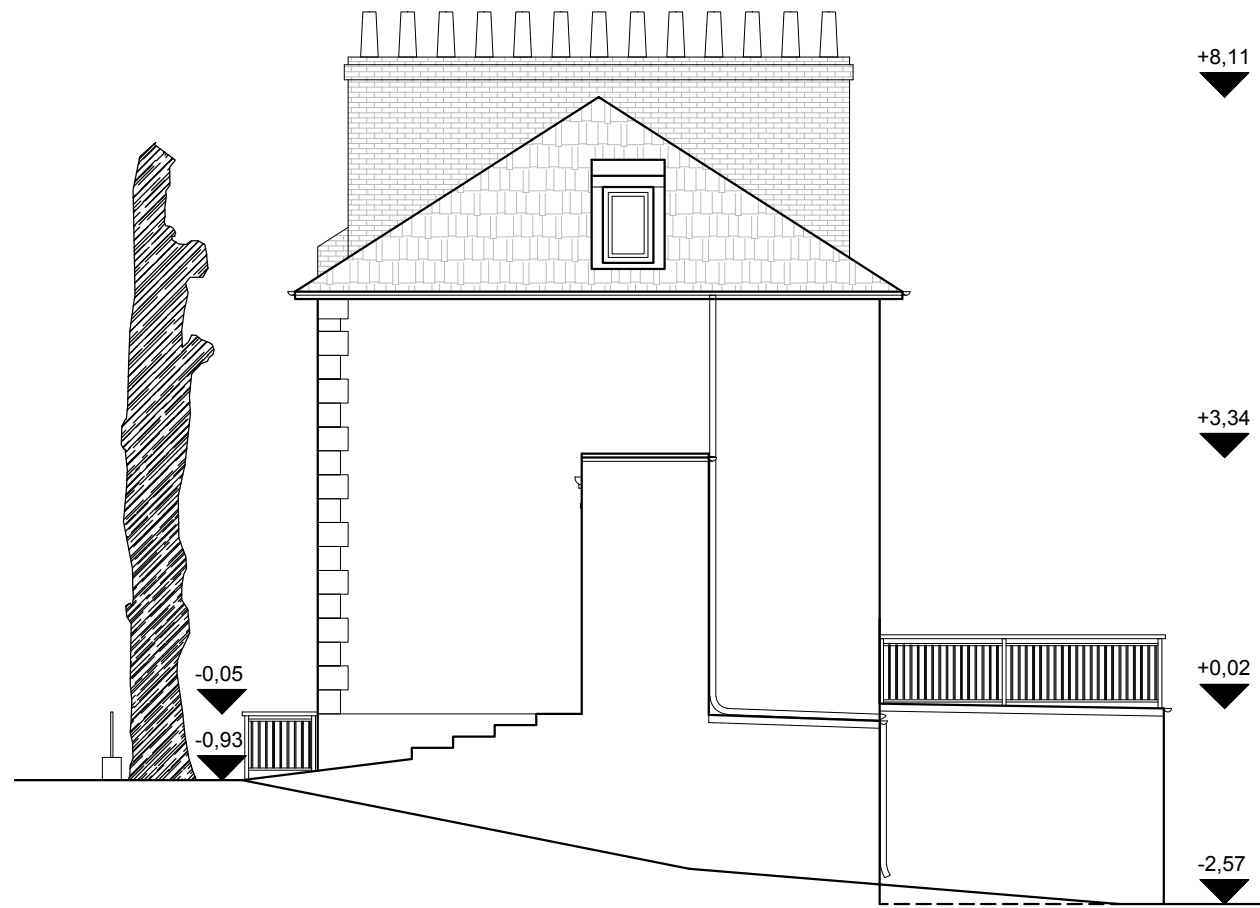

02 PROPOSED SIDE ELEVATION
A-(15)-010 1:50@ A1, 1:100 @ A3



03 PROPOSED REAR ELEVATION
A-(15)-010 1:50@ A1, 1:100 @ A3



PROJECT NAME: 0639 CLIENT/PROJECT: 7 LYME STREET

NOTES:
All dimensions in millimetres.
All dimensions and levels are to be checked on site by the main contractor prior to commencing excavation works. Any discrepancy is to be reported back to the designer for instruction.
This drawing is the property of VORBILD ARCHITECTURE LIMITED and may not be reproduced or disclosed to a third party in any form without written permission.

ARCHITECTURE: **VORBILD**
ARCHITECTURE INTERIORS PROPERTY
TEL: 020 7193 9379 info@vorbild.co.uk

CONSTRUCTION: _____
INSTALLATIONS: _____
INSTALLATIONS: _____
SHEET TITLE: PROPOSED ELEVATIONS

DRAWING STATUS: FOR PLANNING JOB NUMBER: 0639
DRAWN BY: LC/MS SIGNATURE: _____ DRAWING No: A-(15)-010
APPROVED: MS SIGNATURE: _____ SCALE: 1:100 (A3) DATE: 18.10.2016 Rev. No.: A