


PERMITTED

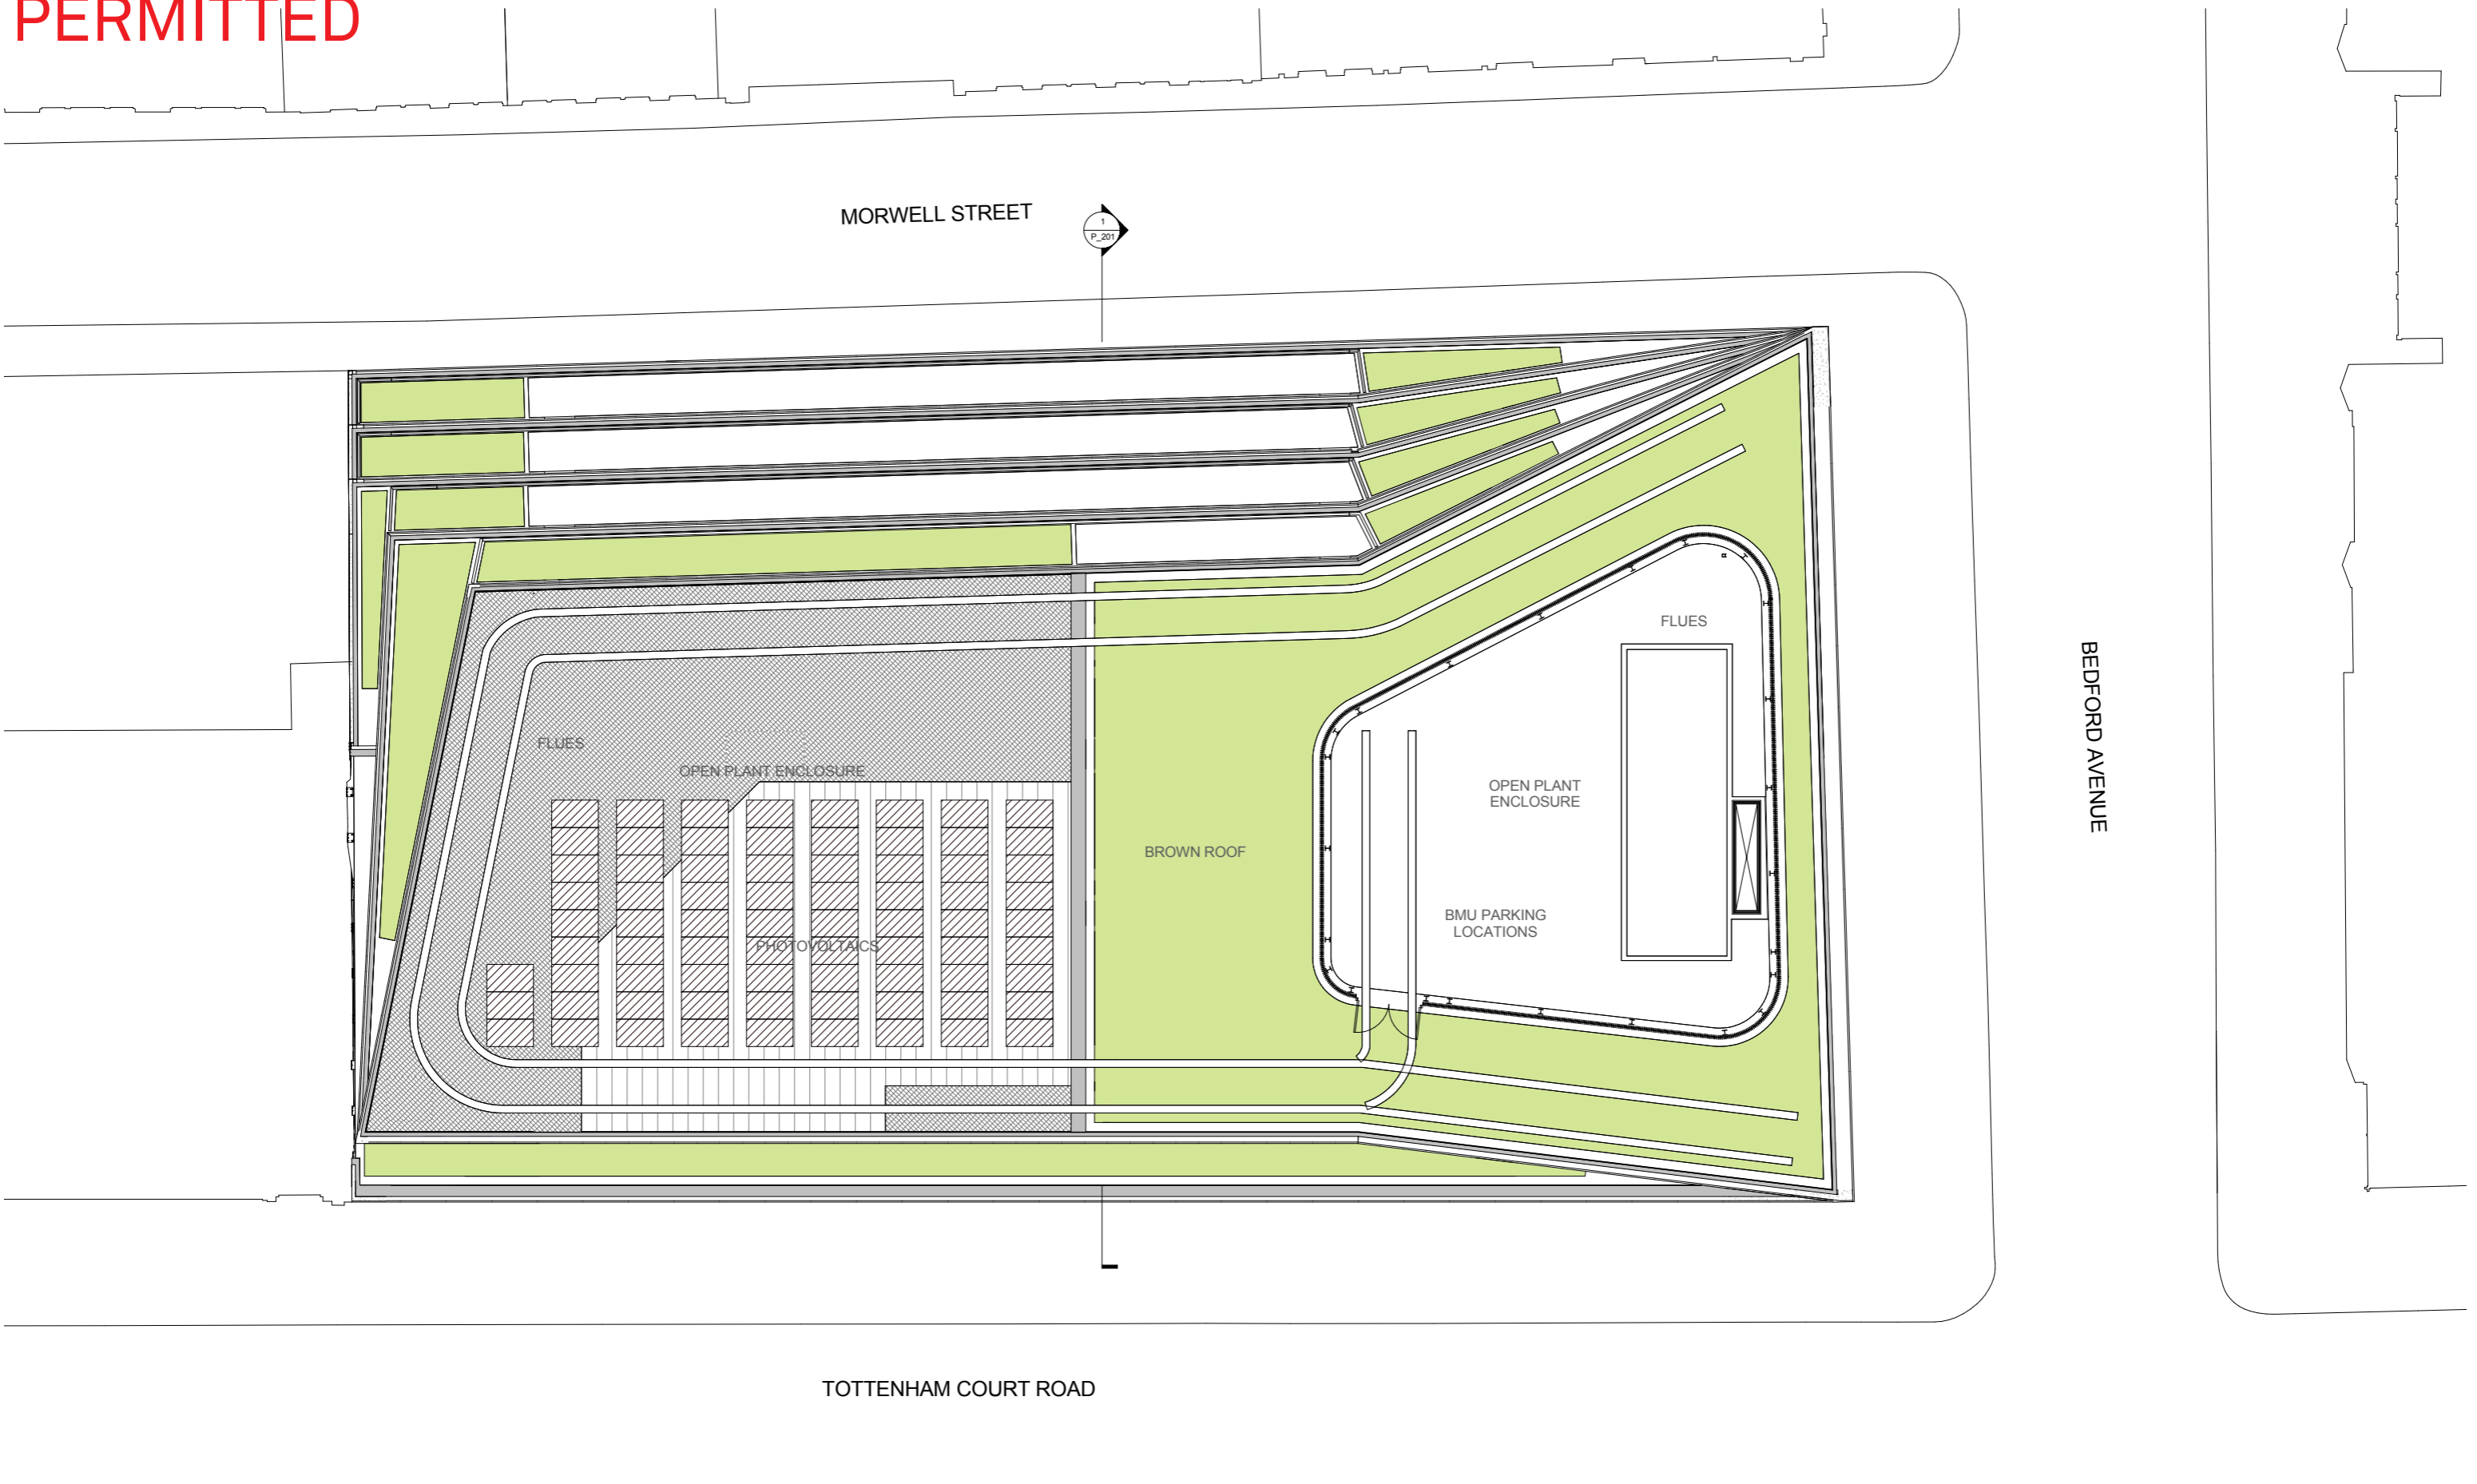

Revisions	By	Chk	Revisions	By	Chk	Notes
/ 130531 First Issue. Issued For Planning	MC	RB				
A 140815 Plan layout updated	KC	DW				
B 140819 Issued for Section 96A NMA	KC	DW				
C 140929 Amended for Section 96A NMA	KC	DW				
D 141022 Issue for Section 73 MMA	KC	DW				
E 150428 Issued for information	PB	DW				
F 150602 Issued for Section 96A NMA	KC	DW				
G 160518 Amended for discharge of planning condition	KC	DW				
10						

Project
One Bedford Avenue
 Exemplar Properties (Bedford) Ltd.

Drawing Title
 Planning
 Roof Plan

Drawing Number
 1217_P_108

Scale @ A3
 1 : 200

Scale @ A1
 1 : 100

Revision
 G

Revision Date
 160518


YY MM DD

Bennetts Associates Architects
 1 Rawstorne Place London EC1V 7NL
 T +44 (0) 20 7520 3300 F +44 (0) 20 7520 3333
 E mail@bennettsassociates.com

For Bennetts Associates' electronic information issue disclaimer -
www.bennettsassociates.com/information/disclaimer/

Project No. 1217

PROPOSED

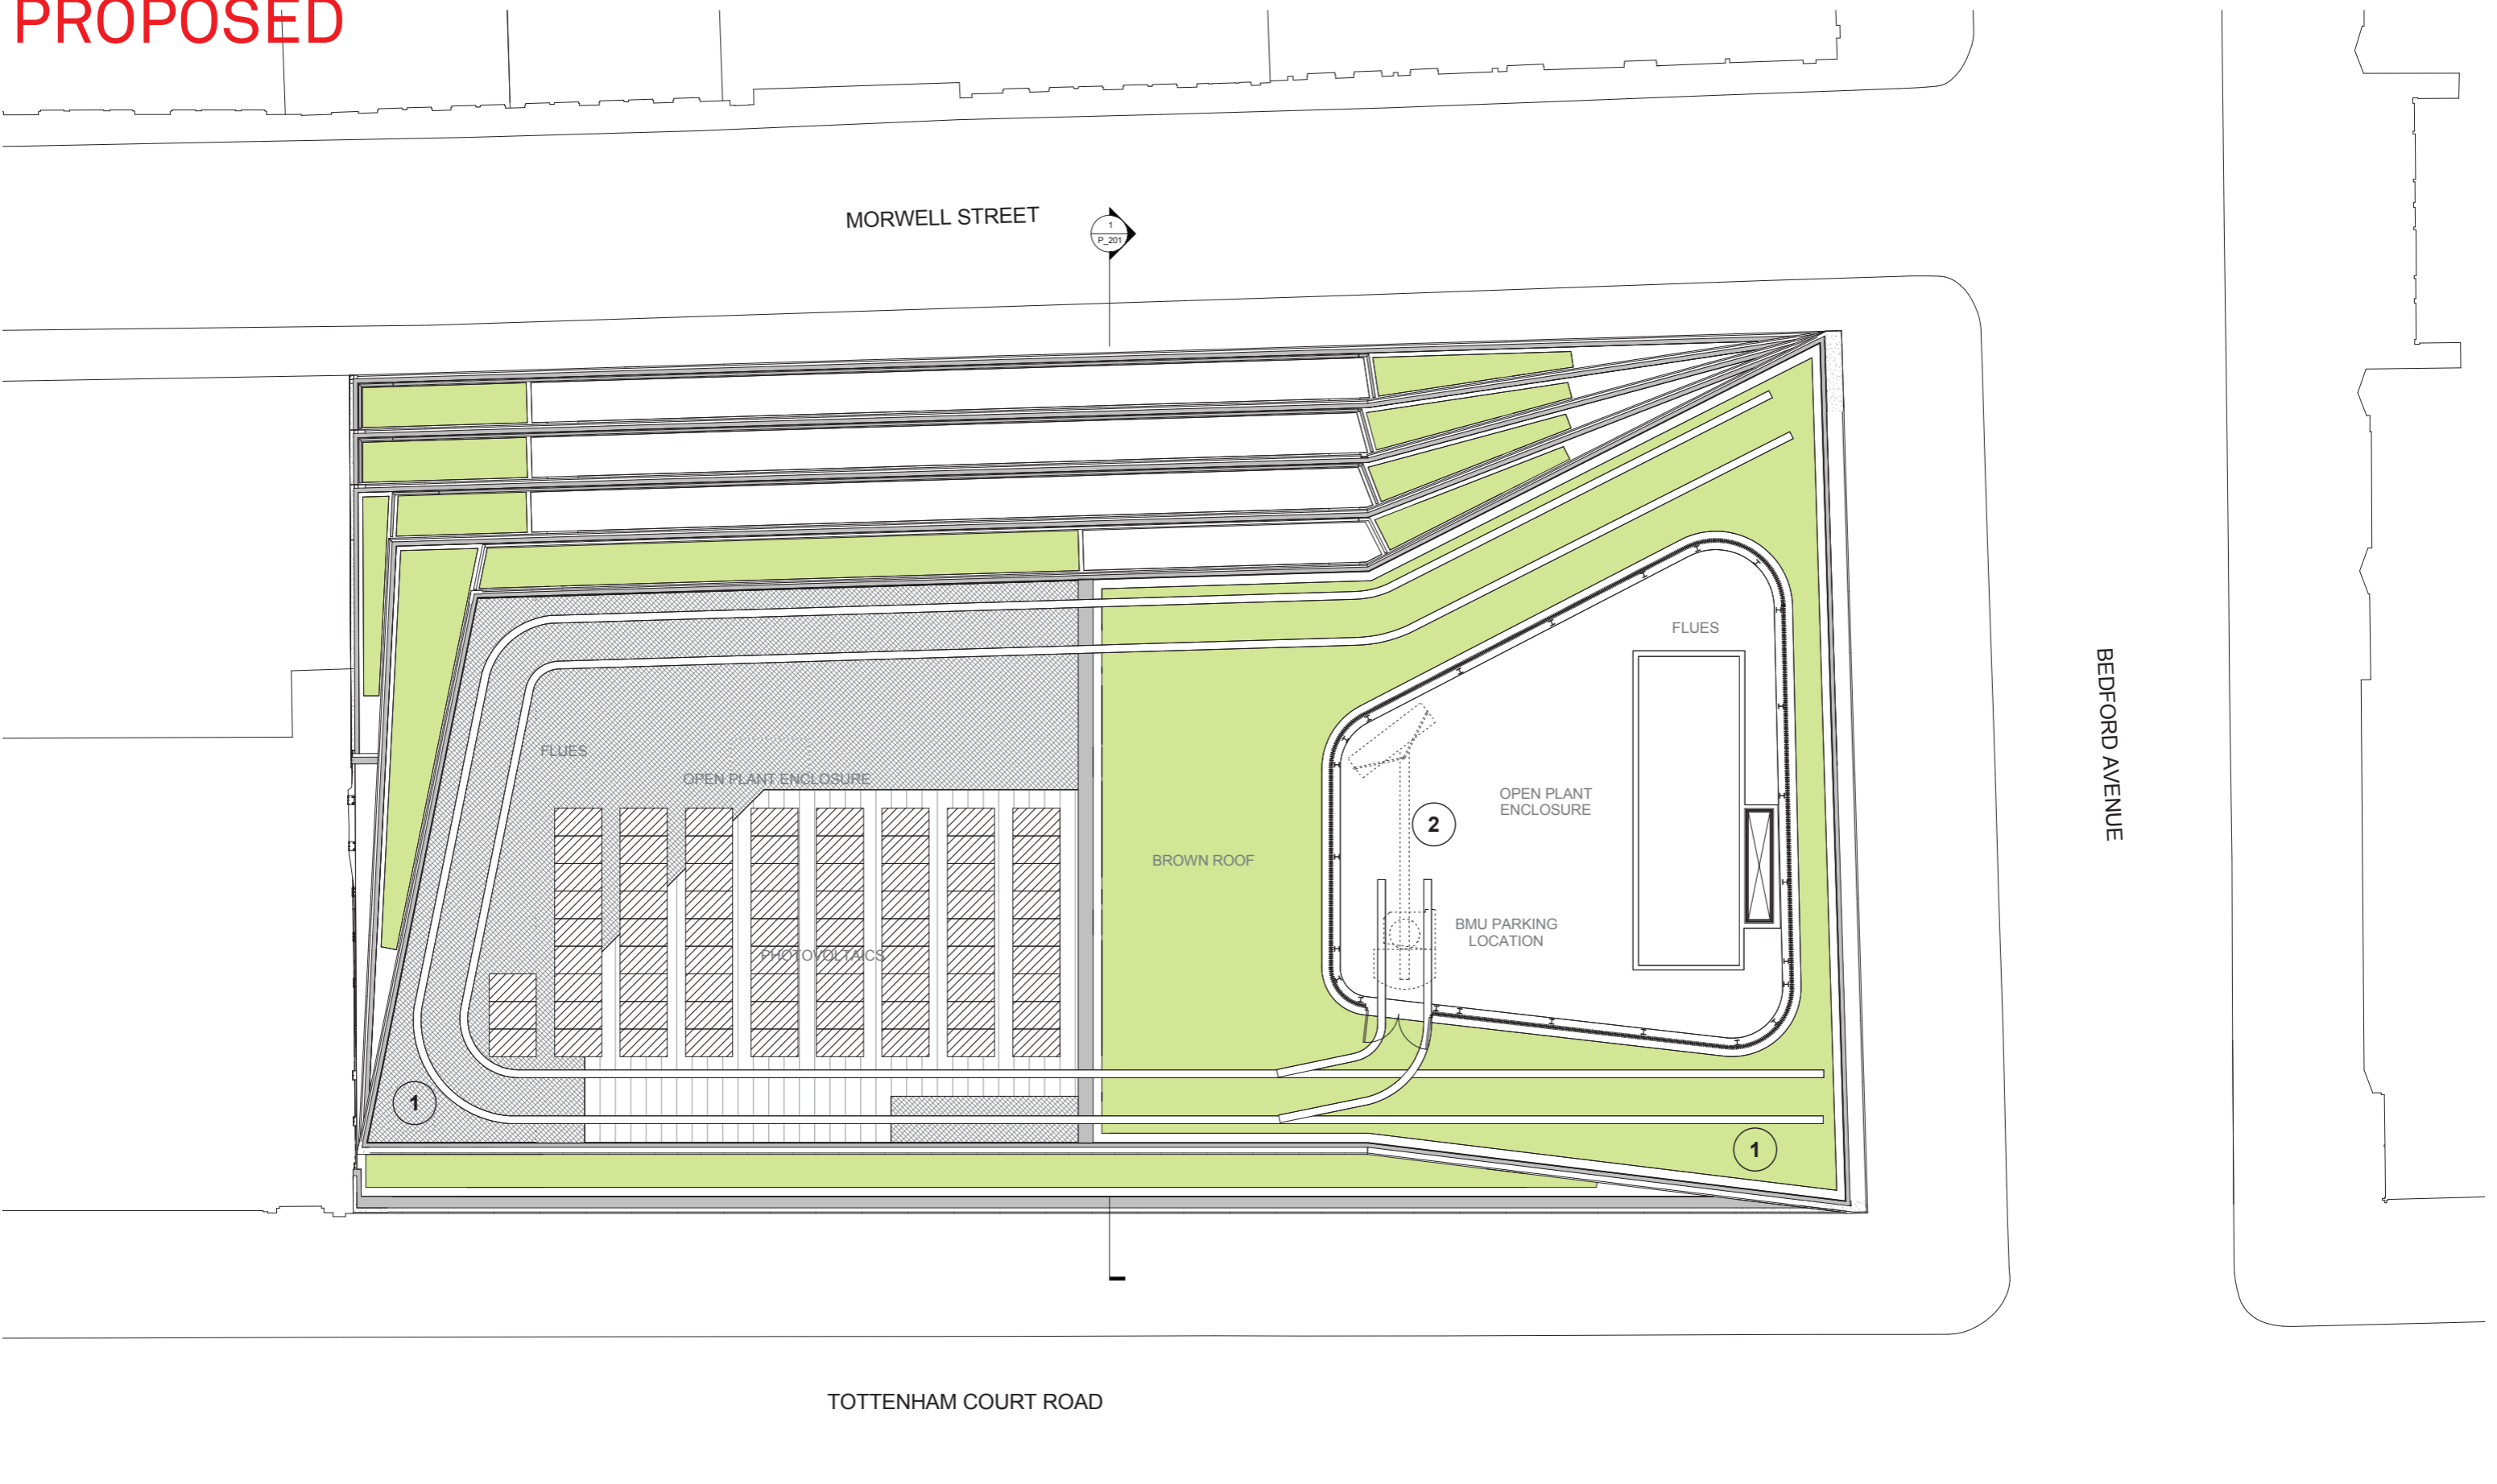

Revisions	By	Chk	Revisions	By	Chk	Notes
/ 130531 First Issue. Issued For Planning	MC	RB				
A 140815 Plan layout updated	KC	DW				
B 140819 Issued for Section 96A NMA	KC	DW				
C 140929 Amended for Section 96A NMA	KC	DW				
D 141022 Issue for Section 73 MMA	KC	DW				
E 150428 Issued for information	PB	DW				
F 150602 Issued for Section 96A NMA	KC	DW				
G 160518 Amended for discharge of planning condition 10	KC	DW				
H 160928 Issued for Section 96A non-material amendment	KC	DW				

Revisions to proposed drawing
1- BMU track position amended following subcontractor detailed design development
2- BMU indicated in plant area parking position

Bennetts Associates Architects
 1 Rawstone Place London EC1V 7NL
 T +44 (0) 20 7520 3300 F +44 (0) 20 7520 3333
 E mail@bennettsassociates.com
For Bennetts Associates' electronic information issue disclaimer - www.bennettsassociates.com/information/disclaimer/

Project
One Bedford Avenue
 Exemplar Properties (Bedford) Ltd.

Drawing Title
 Planning
 Roof Plan

Drawing Number
 1217_P_108

Scale @ A3
 1 : 200

Scale @ A1
 1 : 100


Revision
 H

Revision Date
 160928

Project No. 1217

YY MM DD

PERMITTED

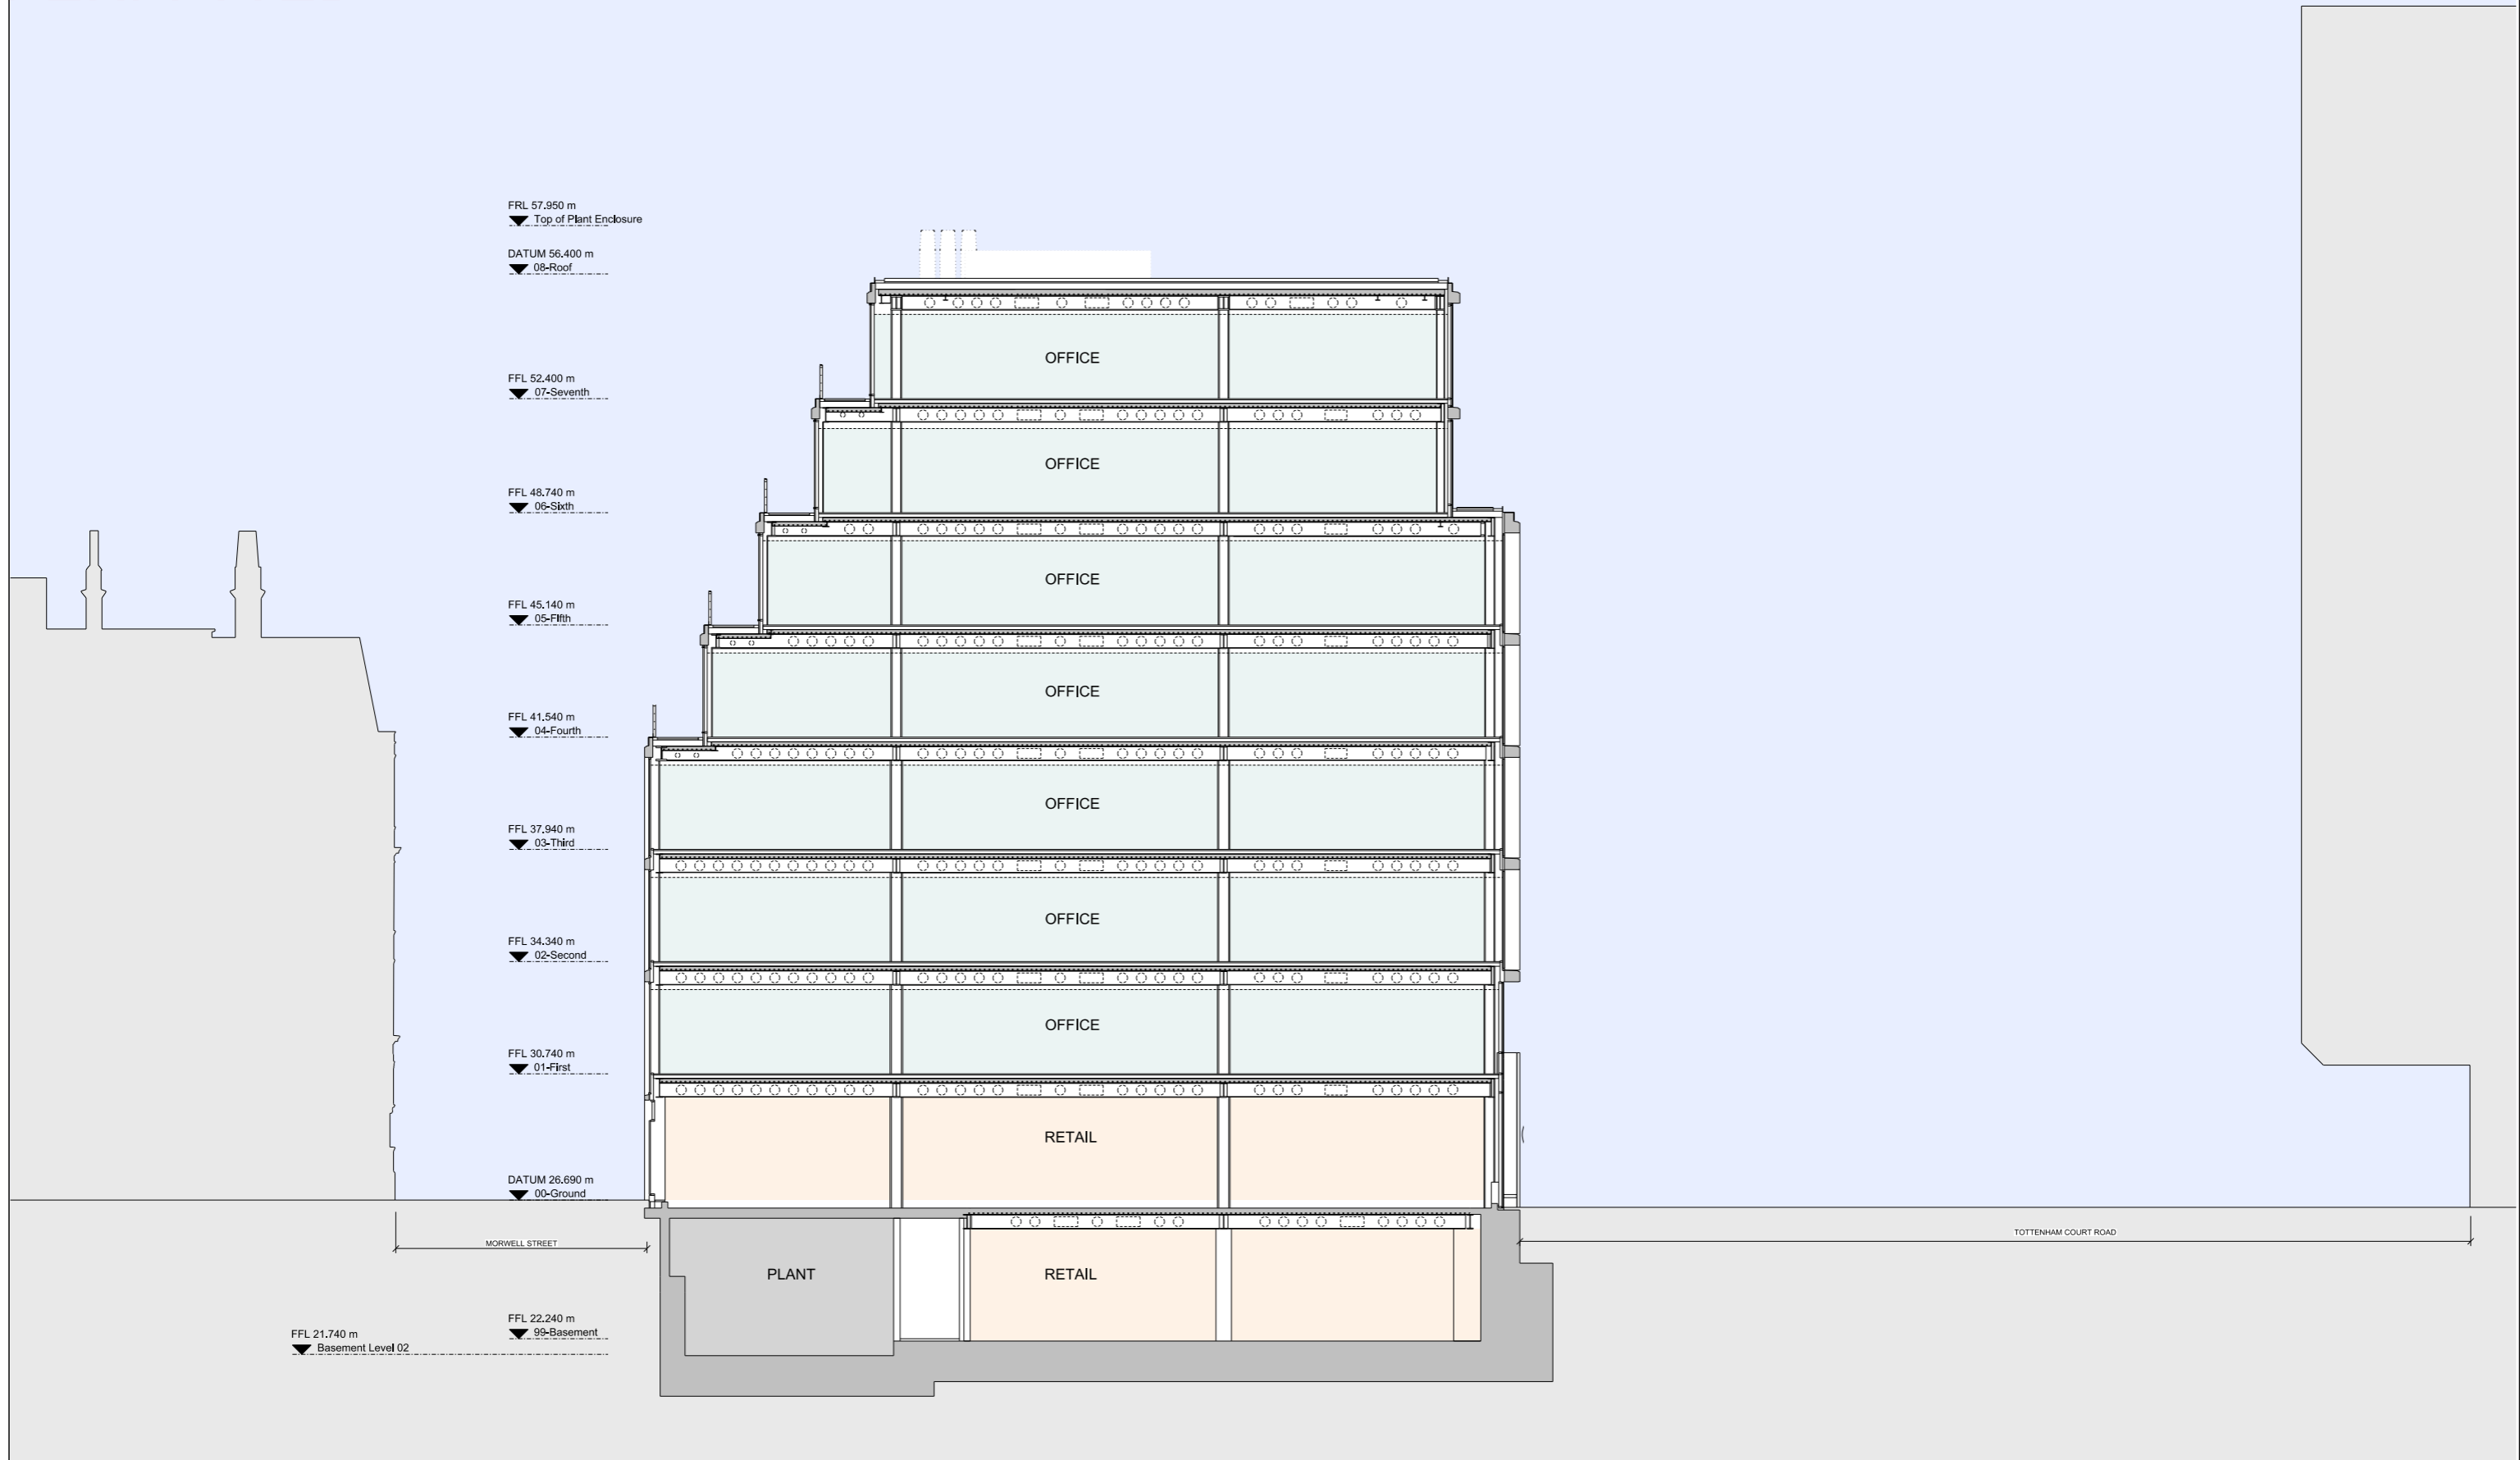

Revisions	By	Chk	Revisions	By	Chk	Notes
/ 130531 First Issue Planning	MC	RB				
A 130910 Amended for planning	MC	RB				
B 141022 Issued for Section 73 MMA	KC	DW				
C 150602 Issued for Section 96A NMA	KC	DW				

1 Rawstone Place London EC1V 7NL
 T +44 (0) 20 7520 3300 F +44 (0) 20 7520 3333
 E mail@bennettsassociates.com
 For Bennetts Associates' electronic Information Issue disclaimer - www.bennettsassociates.com/information/disclaimer/

Project
One Bedford Avenue
 Exemplar

Project No. 1217

Drawing Title
 Planning
 Section 01

Drawing Number
 1217_P_201

Revision
 C


Scale @ A3
 1 : 200

Scale @ A1
 1 : 100

Revision Date
 150602

YY MM DD

PROPOSED

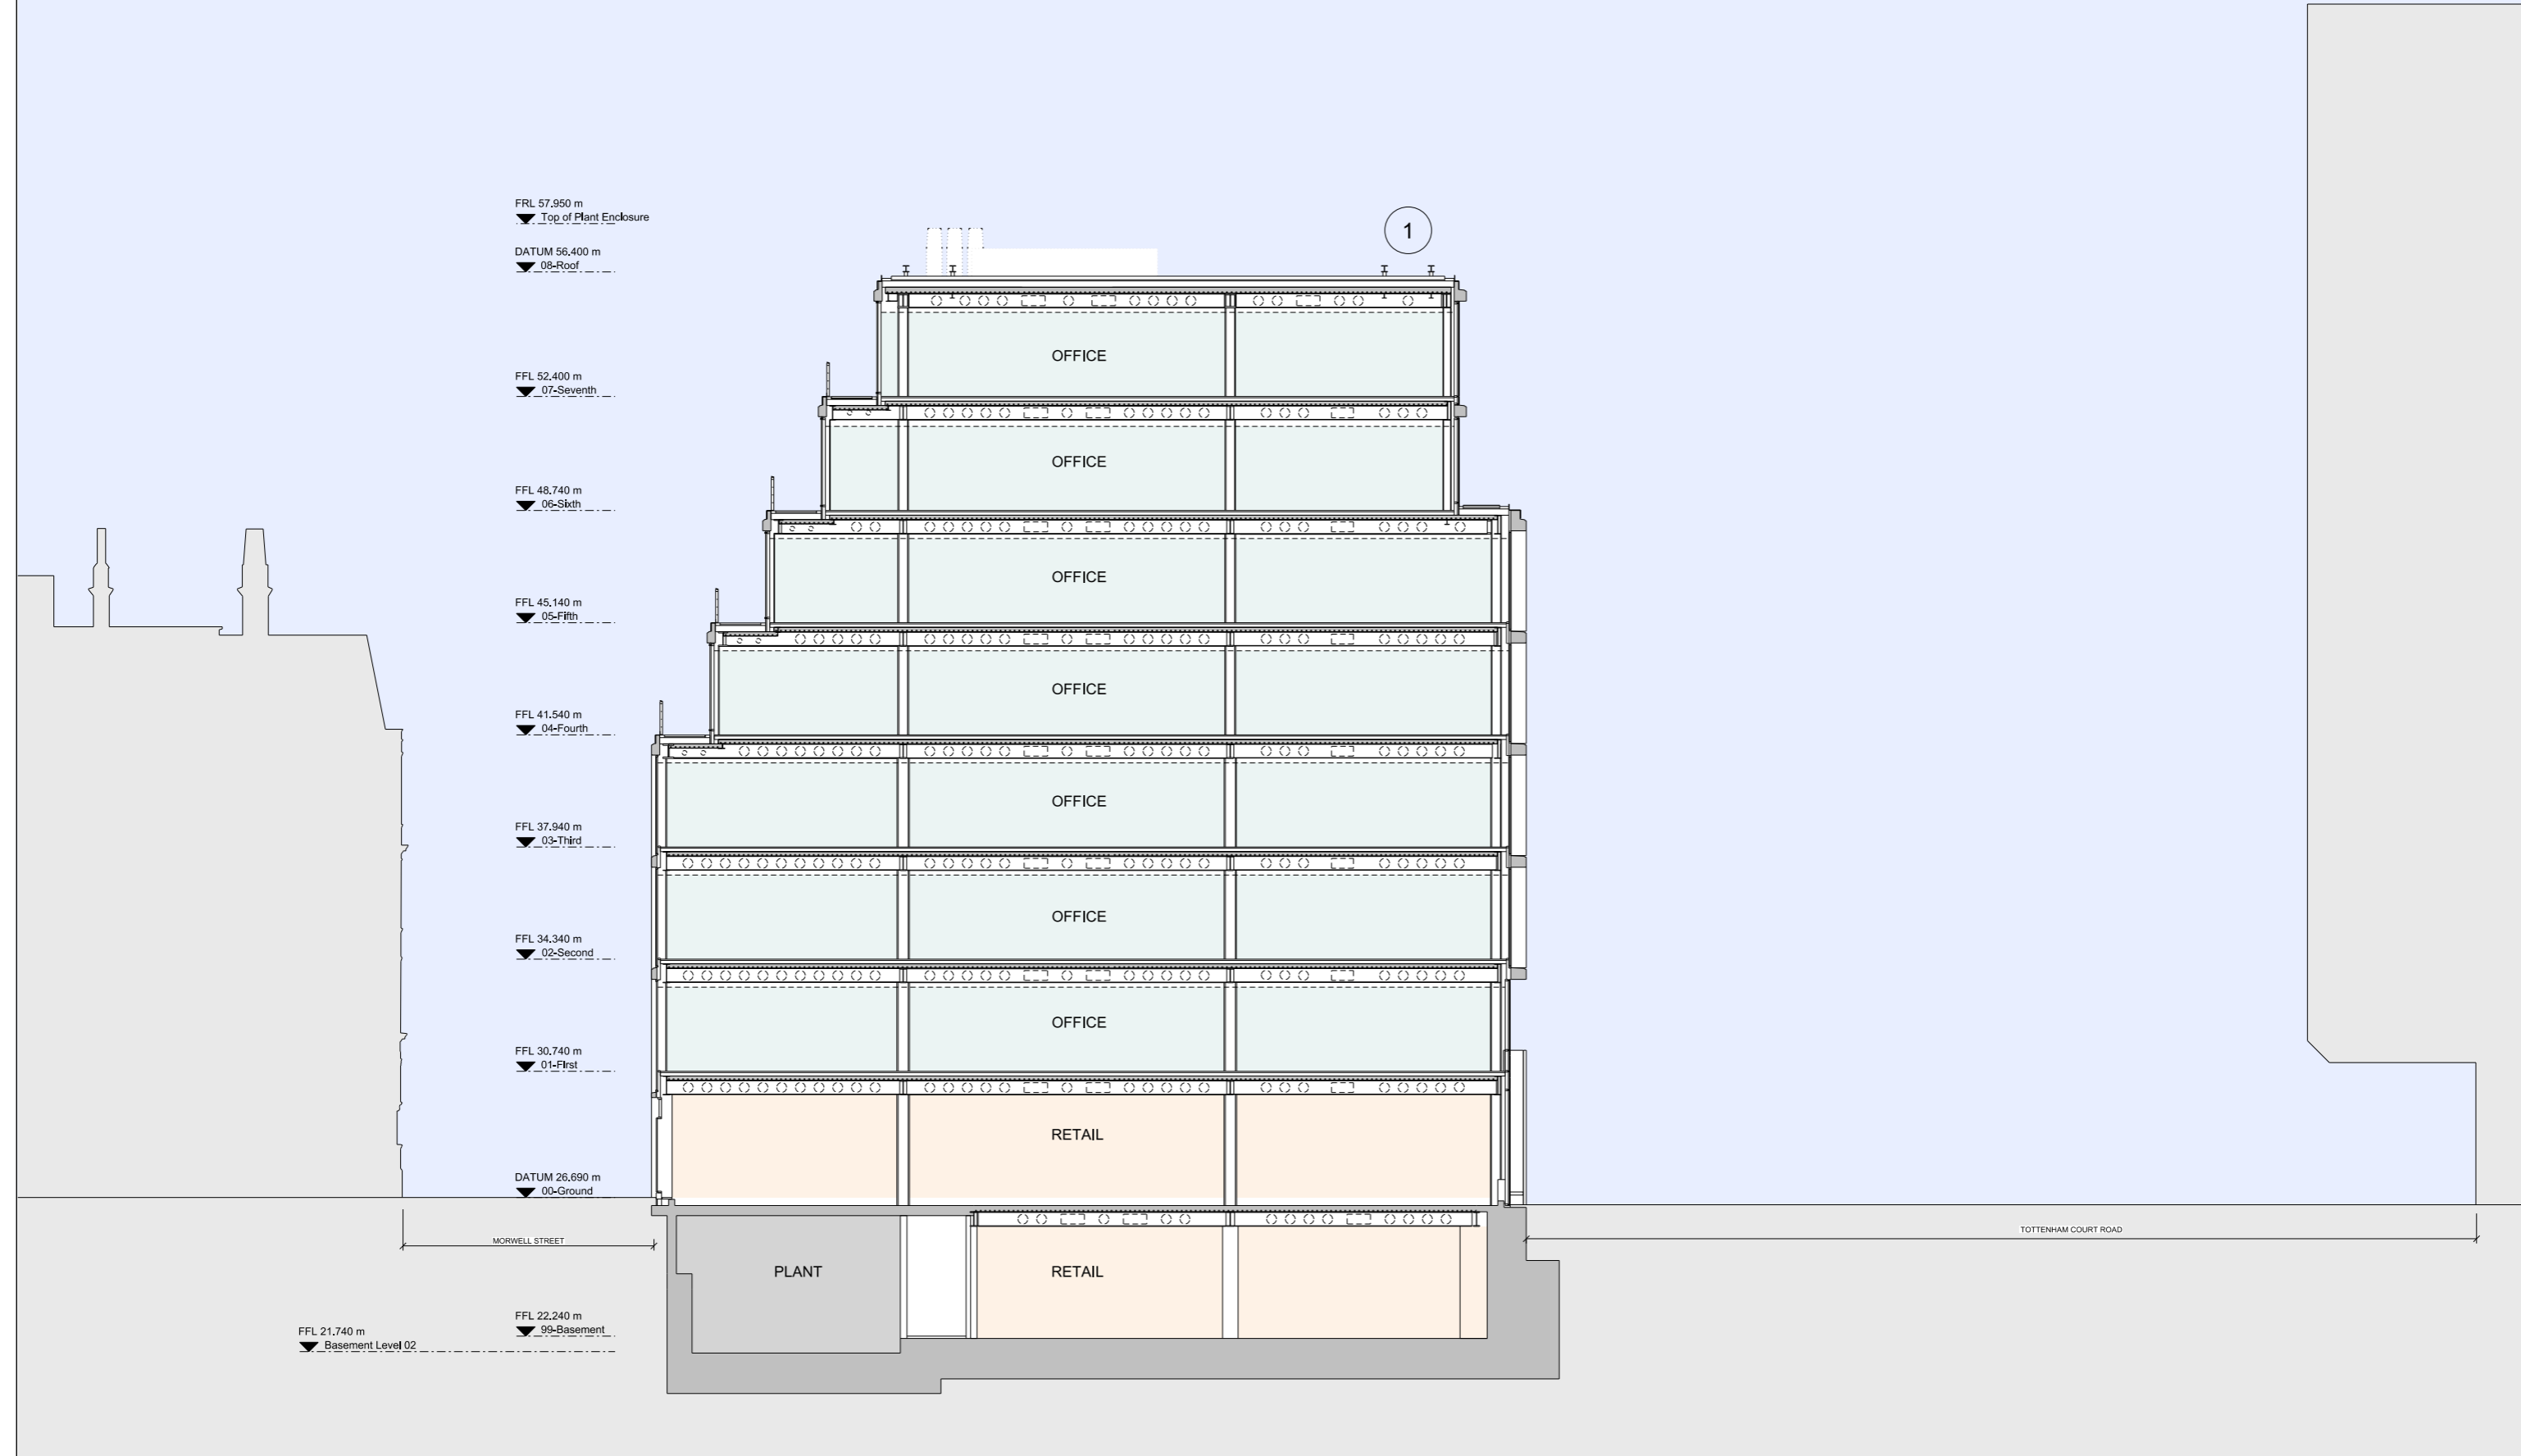

Revisions	By	Chk	Revisions
/ 130531 First Issue Planning	MC	RB	
A 130910 Amended for planning	MC	RB	
B 141022 Issued for Section 73 MMA	KC	DW	
C 150602 Issued for Section 96A NMA	KC	DW	
D 160928 Issued for Section 96A NMA	KC	DW	


By	Chk	Notes
		Revisions to proposed drawing
		1- BMU track position amended following subcontractor detailed design development
		2- BMU indicated in plant area parking position

1 Rawstorne Place London EC1V 7NL
 T +44 (0) 20 7520 3300 F +44 (0) 20 7520 3333
 E mail@bennettsassociates.com

For Bennetts Associates' electronic information issue disclaimer -
 www.bennettsassociates.com/informationanddisclaimer

Project	1217
One Bedford Avenue	
Exemplar	
Drawing Title	Revision
Planning	D
Section 01	
Drawing Number	Revision Date
1217_P_201	160928
Scale @ A3	Scale @ A1
1 : 200	1 : 100
YY MM DD	

PERMITTED

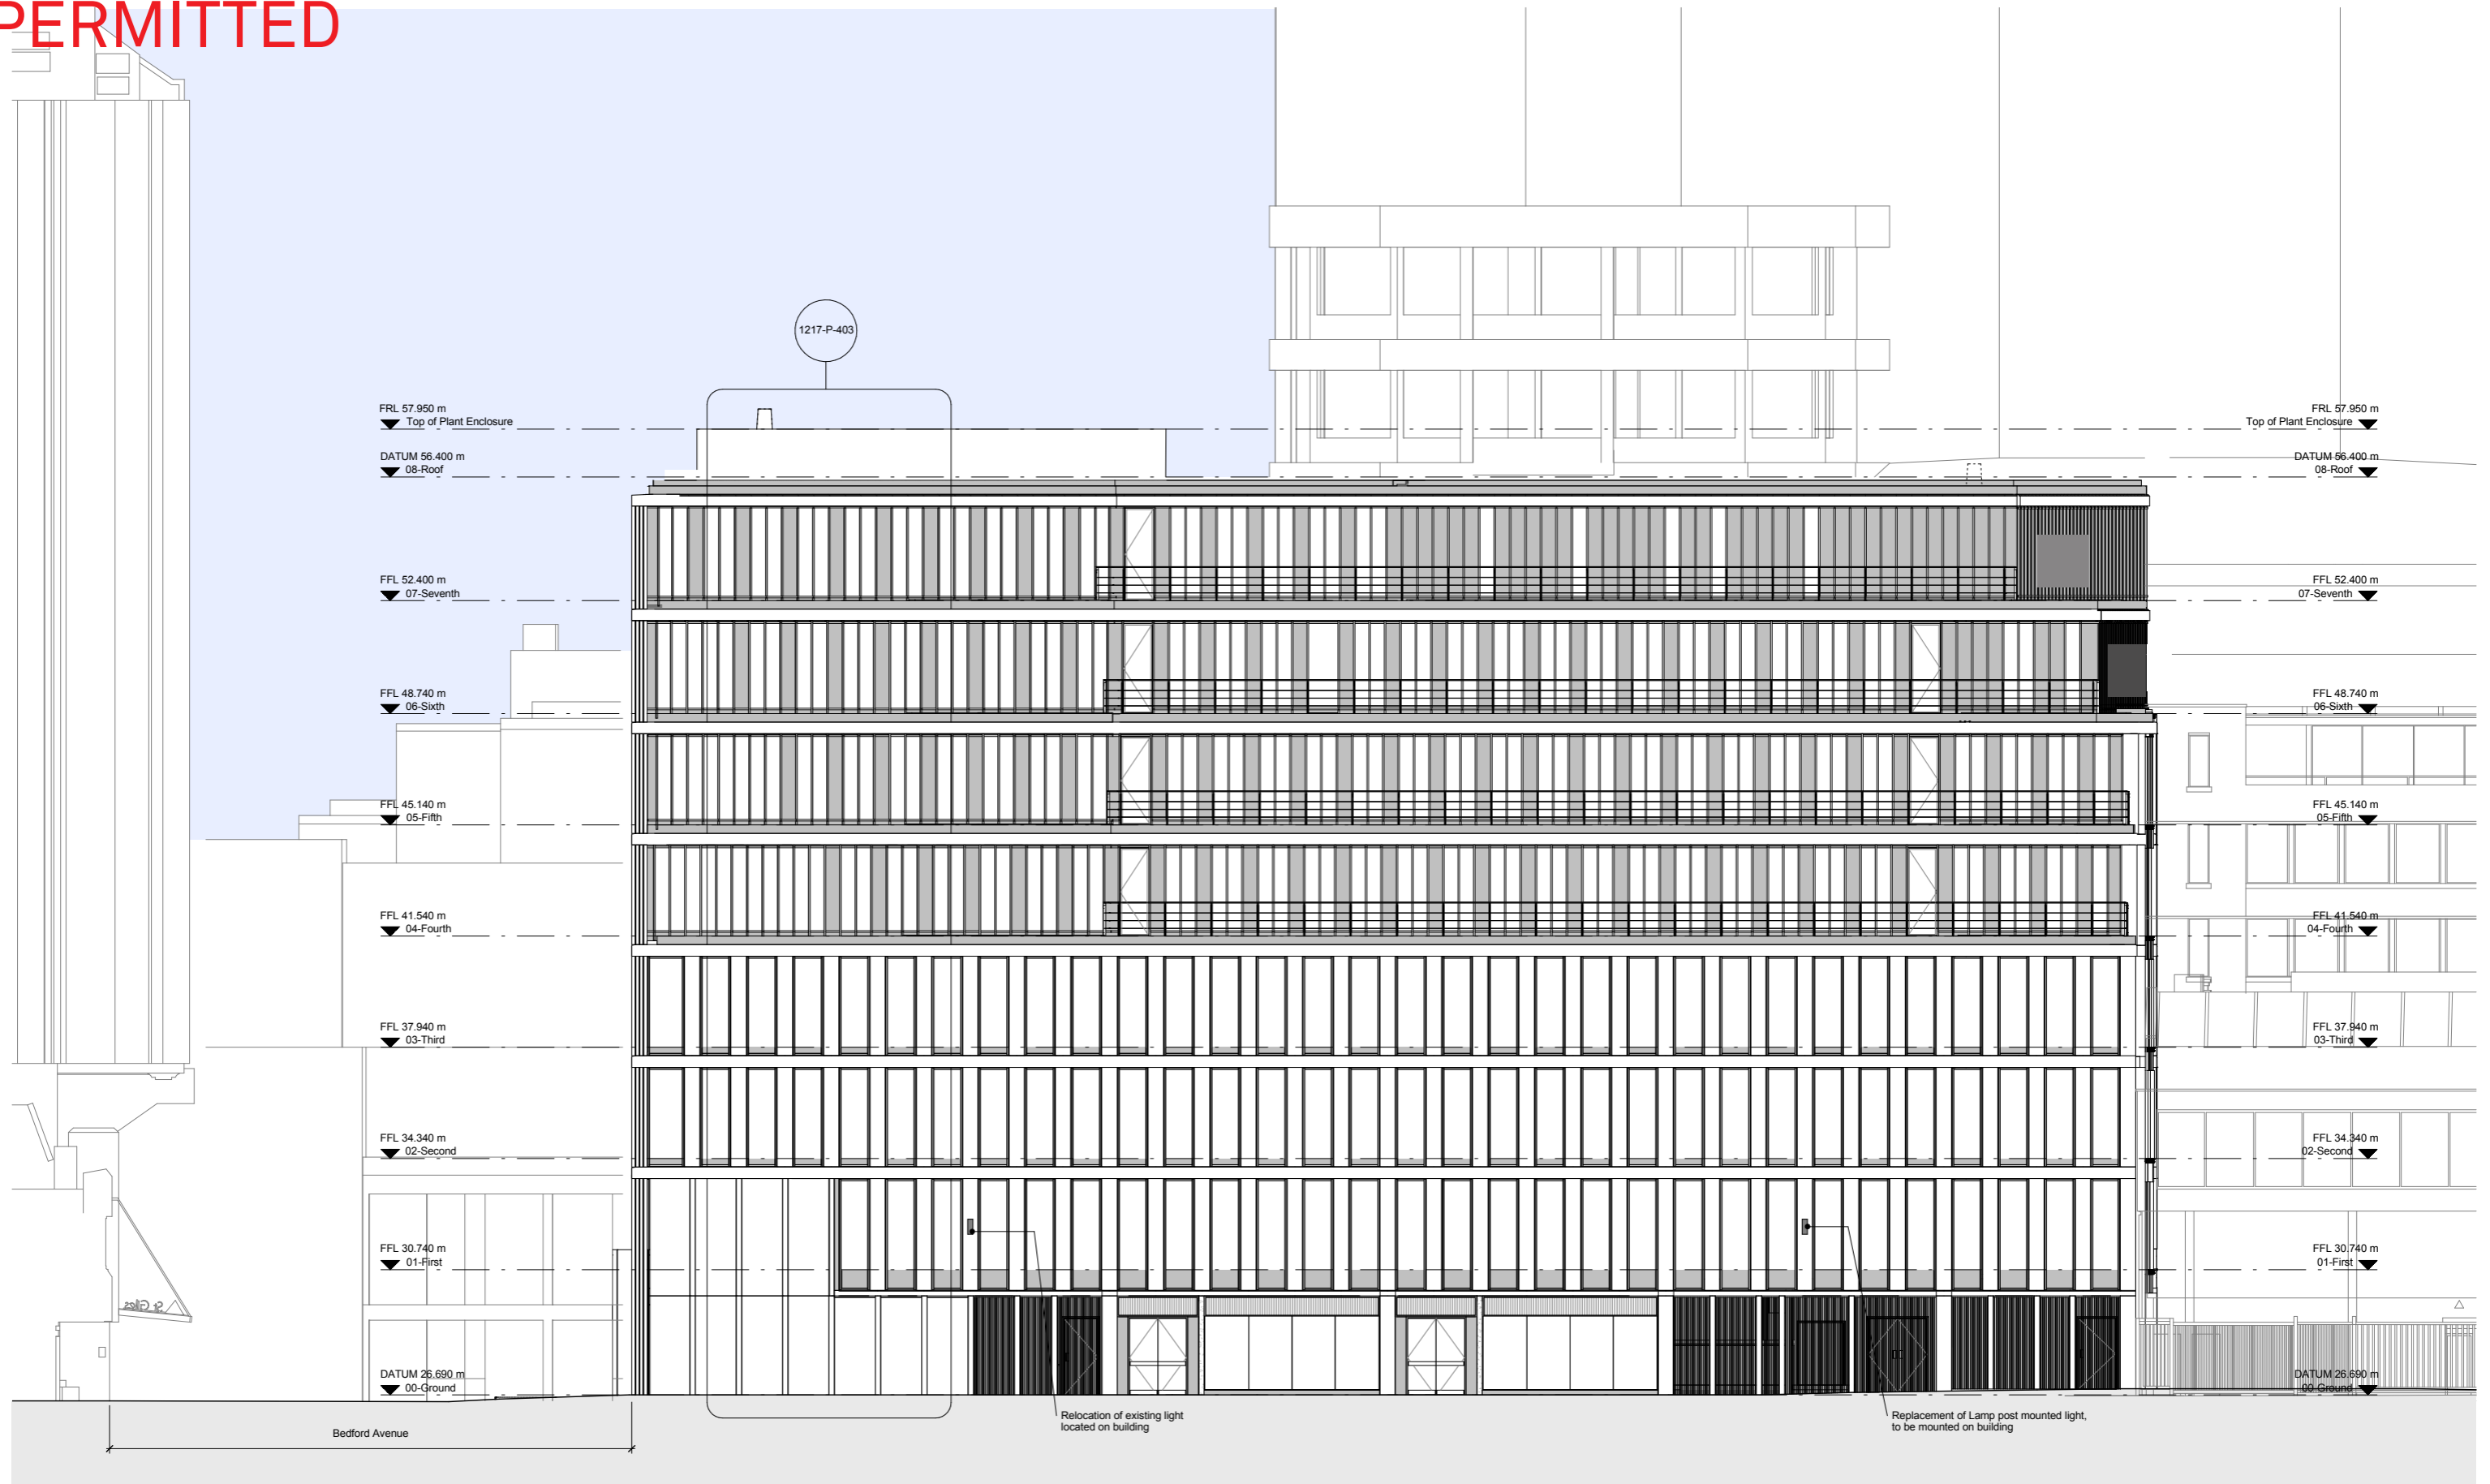

Revisions	By	Chk	Revisions	By	Chk	Notes
/ 130531 First Issue. Issued For Planning	MC	RB				
A 140815 Ground floor cladding amended	KC	DW				
B 140819 Issued for Section 96A NMA	KC	DW				
C 140929 Amended for Section 96A NMA	KC	DW				
D 141022 Issue for Section 73 MMA	KC	DW				
E 141111 Proposed Streetlight Locations	SP	DW				
F 150602 Issued for Section 96A NMA	KC	DW				
G 160518 Amended for discharge of planning condition	KC	DW				

Bennetts Associates Architects
 1 Rawstorne Place London EC1V 7NL
 T +44 (0) 20 7520 3300 F +44 (0) 20 7520 3333
 E mail@bennettsassociates.com
For Bennetts Associates' electronic information issue disclaimer -
www.bennettsassociates.com/information/disclaimer/

Project
One Bedford Avenue
 Exemplar Properties (Bedford) Ltd.

Drawing Title
 Planning
 Morwell Street Elevation

Drawing Number
1217_P_302

Revision
G

Scale @ A3
 1 : 200


Scale @ A1
 1 : 100

Revision Date
 160518

YY MM DD

Project No. 1217

PROPOSED

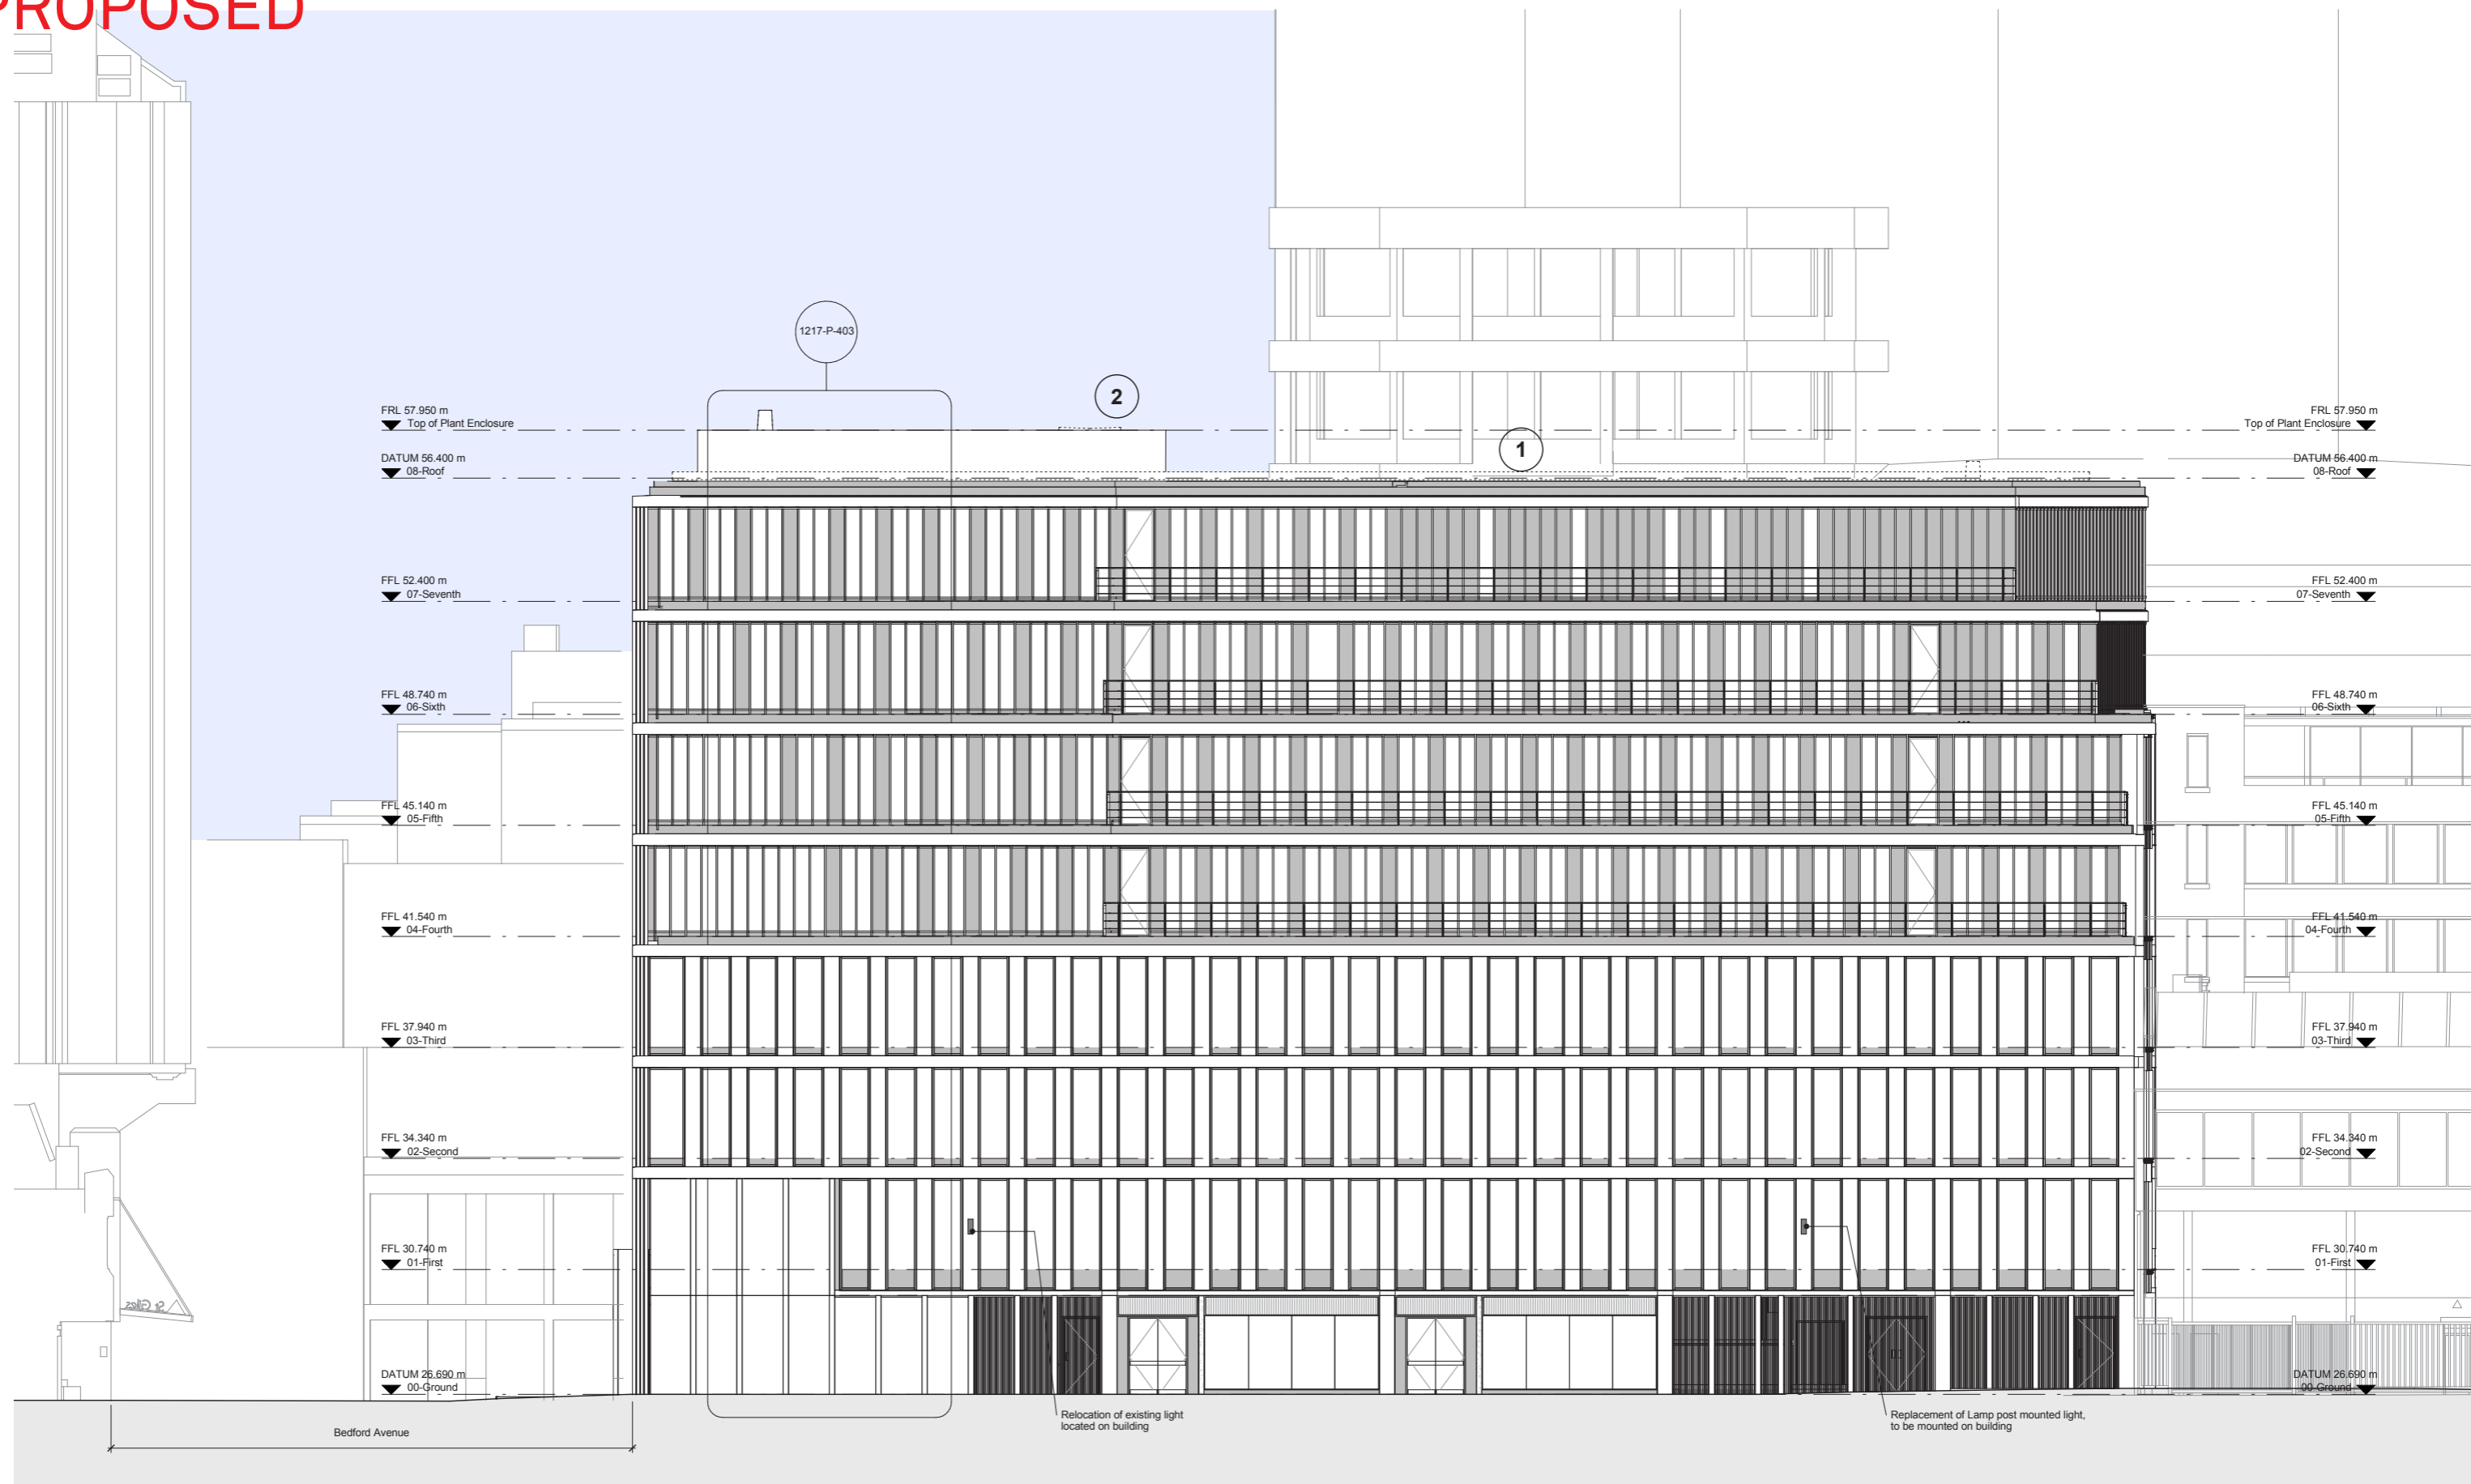

Revisions	By	Chk	Revisions	By	Chk	Notes
/ 130531 First Issue. Issued For Planning	MC	RB				
A 140815 Ground floor cladding amended	KC	DW				
B 140819 Issued for Section 96A NMA	KC	DW				
C 140929 Amended for Section 96A NMA	KC	DW				
D 141022 Issue for Section 73 MMA	KC	DW				
E 141111 Proposed Streetlight Locations	SP	DW				
F 150602 Issued for Section 96A NMA	KC	DW				
G 160518 Amended for discharge of planning condition 10	KC	DW				
H 160928 Issued for Section 96A non-material amendment	KC	DW				

Revisions to proposed drawing

1- BMU track position amended following subcontractor detailed design development
 2- BMU indicated in plant area parking position

Bennetts Associates Architects
 1 Rawstone Place London EC1V 7NL
 T +44 (0) 20 7520 3300 F +44 (0) 20 7520 3333
 E mail@bennettsassociates.com
For Bennetts Associates' electronic information issue disclaimer - www.bennettsassociates.com/information/disclaimer/

Project
One Bedford Avenue
 Exemplar Properties (Bedford) Ltd.

Drawing Title
 Planning
 Morwell Street Elevation

Drawing Number
 1217_P_302

Revision
 H

Scale @ A3
 1 : 200

Scale @ A1
 1 : 100


Revision Date
 160928

Project No. 1217

YY MM DD

PERMITTED

PERMITTED

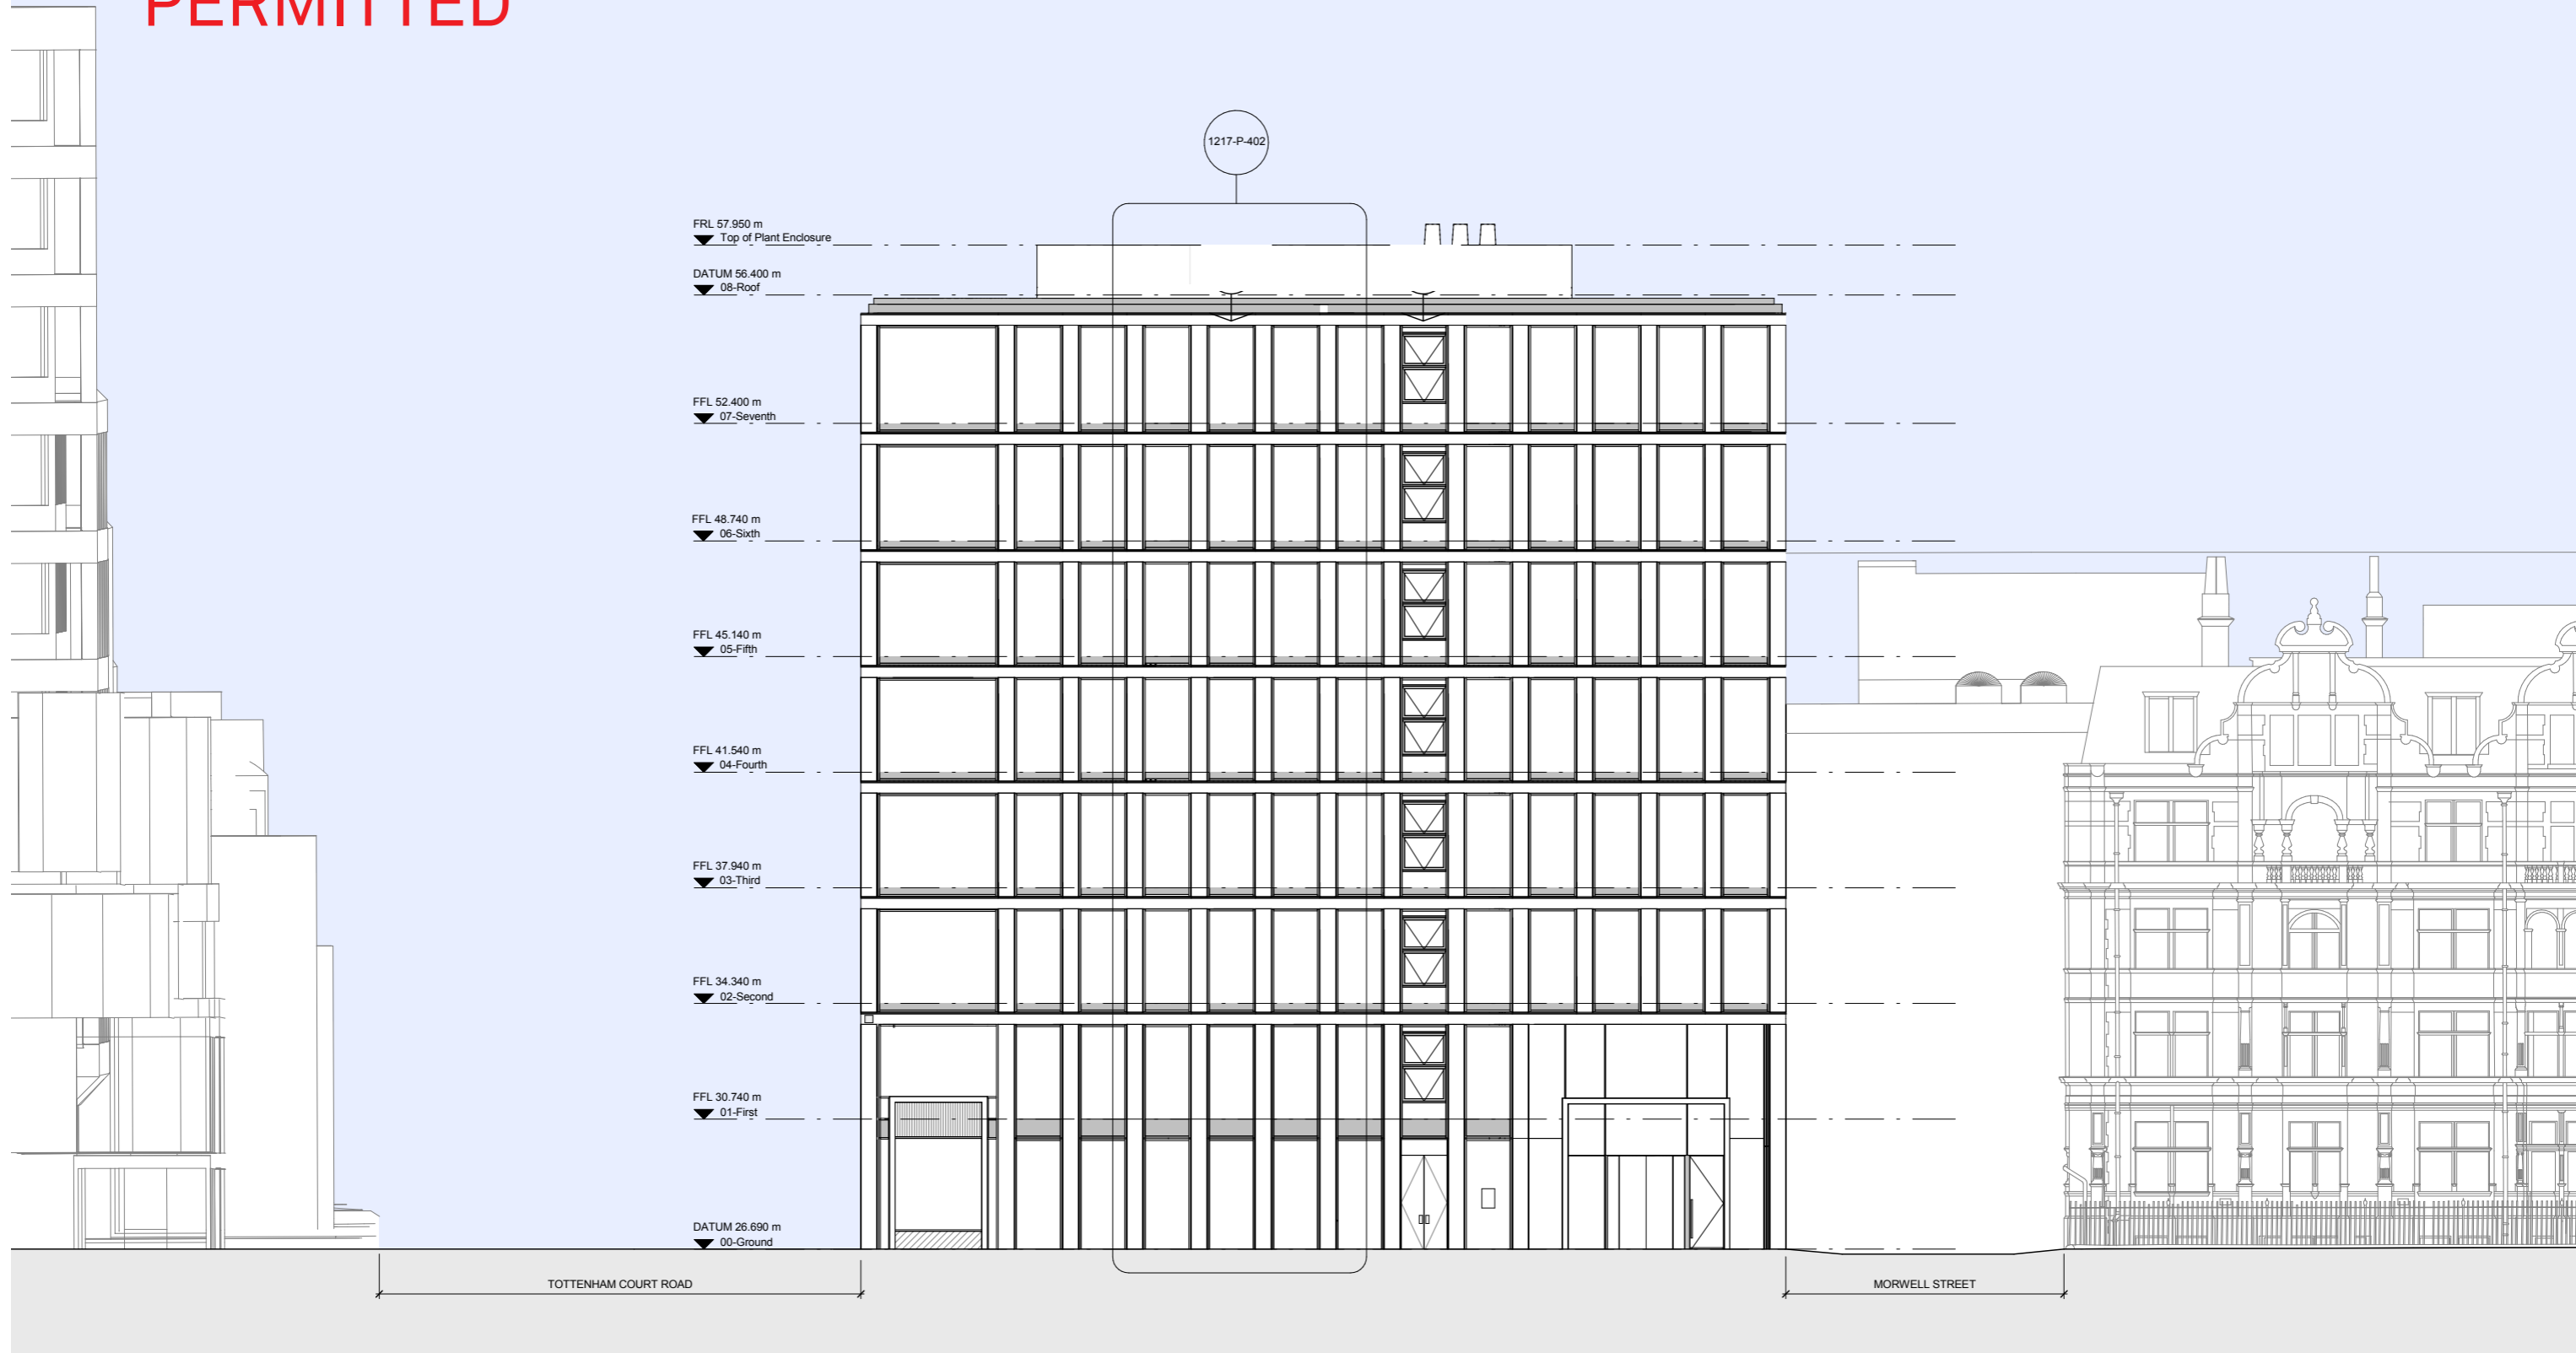

Revisions	By	Chk	Revisions	By	Chk	Notes
/ 130531 First Issue. Issued For Planning	MC	RB				
A 130910 Amended for planning	MC	RB				
B 140815 Fire escape door amended	KC	DW				
C 140819 Issue for Section 96A NMA	KC	DW				
D 141022 Issue for Section 73 MMA	KC	DW				
E 150602 Issue for Section 96A NMA	KC	DW				
F 160518 Amended for discharge of planning condition 10	KC	DW				

Bennetts Associates Architects
 1 Rawstorne Place London EC1V 7NL
 T +44 (0) 20 7520 3300 F +44 (0) 20 7520 3333
 E mail@bennettsassociates.com
For Bennetts Associates' electronic information issue disclaimer - www.bennettsassociates.com/information/disclaimer/

Project
One Bedford Avenue
 Exemplar Properties (Bedford) Ltd.

Drawing Title
 Planning
 Bedford Avenue Elevation


Drawing Number
 1217_P_303

Scale @ A3
 1 : 200

Scale @ A1
 1 : 100

Project No. 1217
 Revision
 F
 Revision Date
 160518
 YY MM DD

PROPOSED

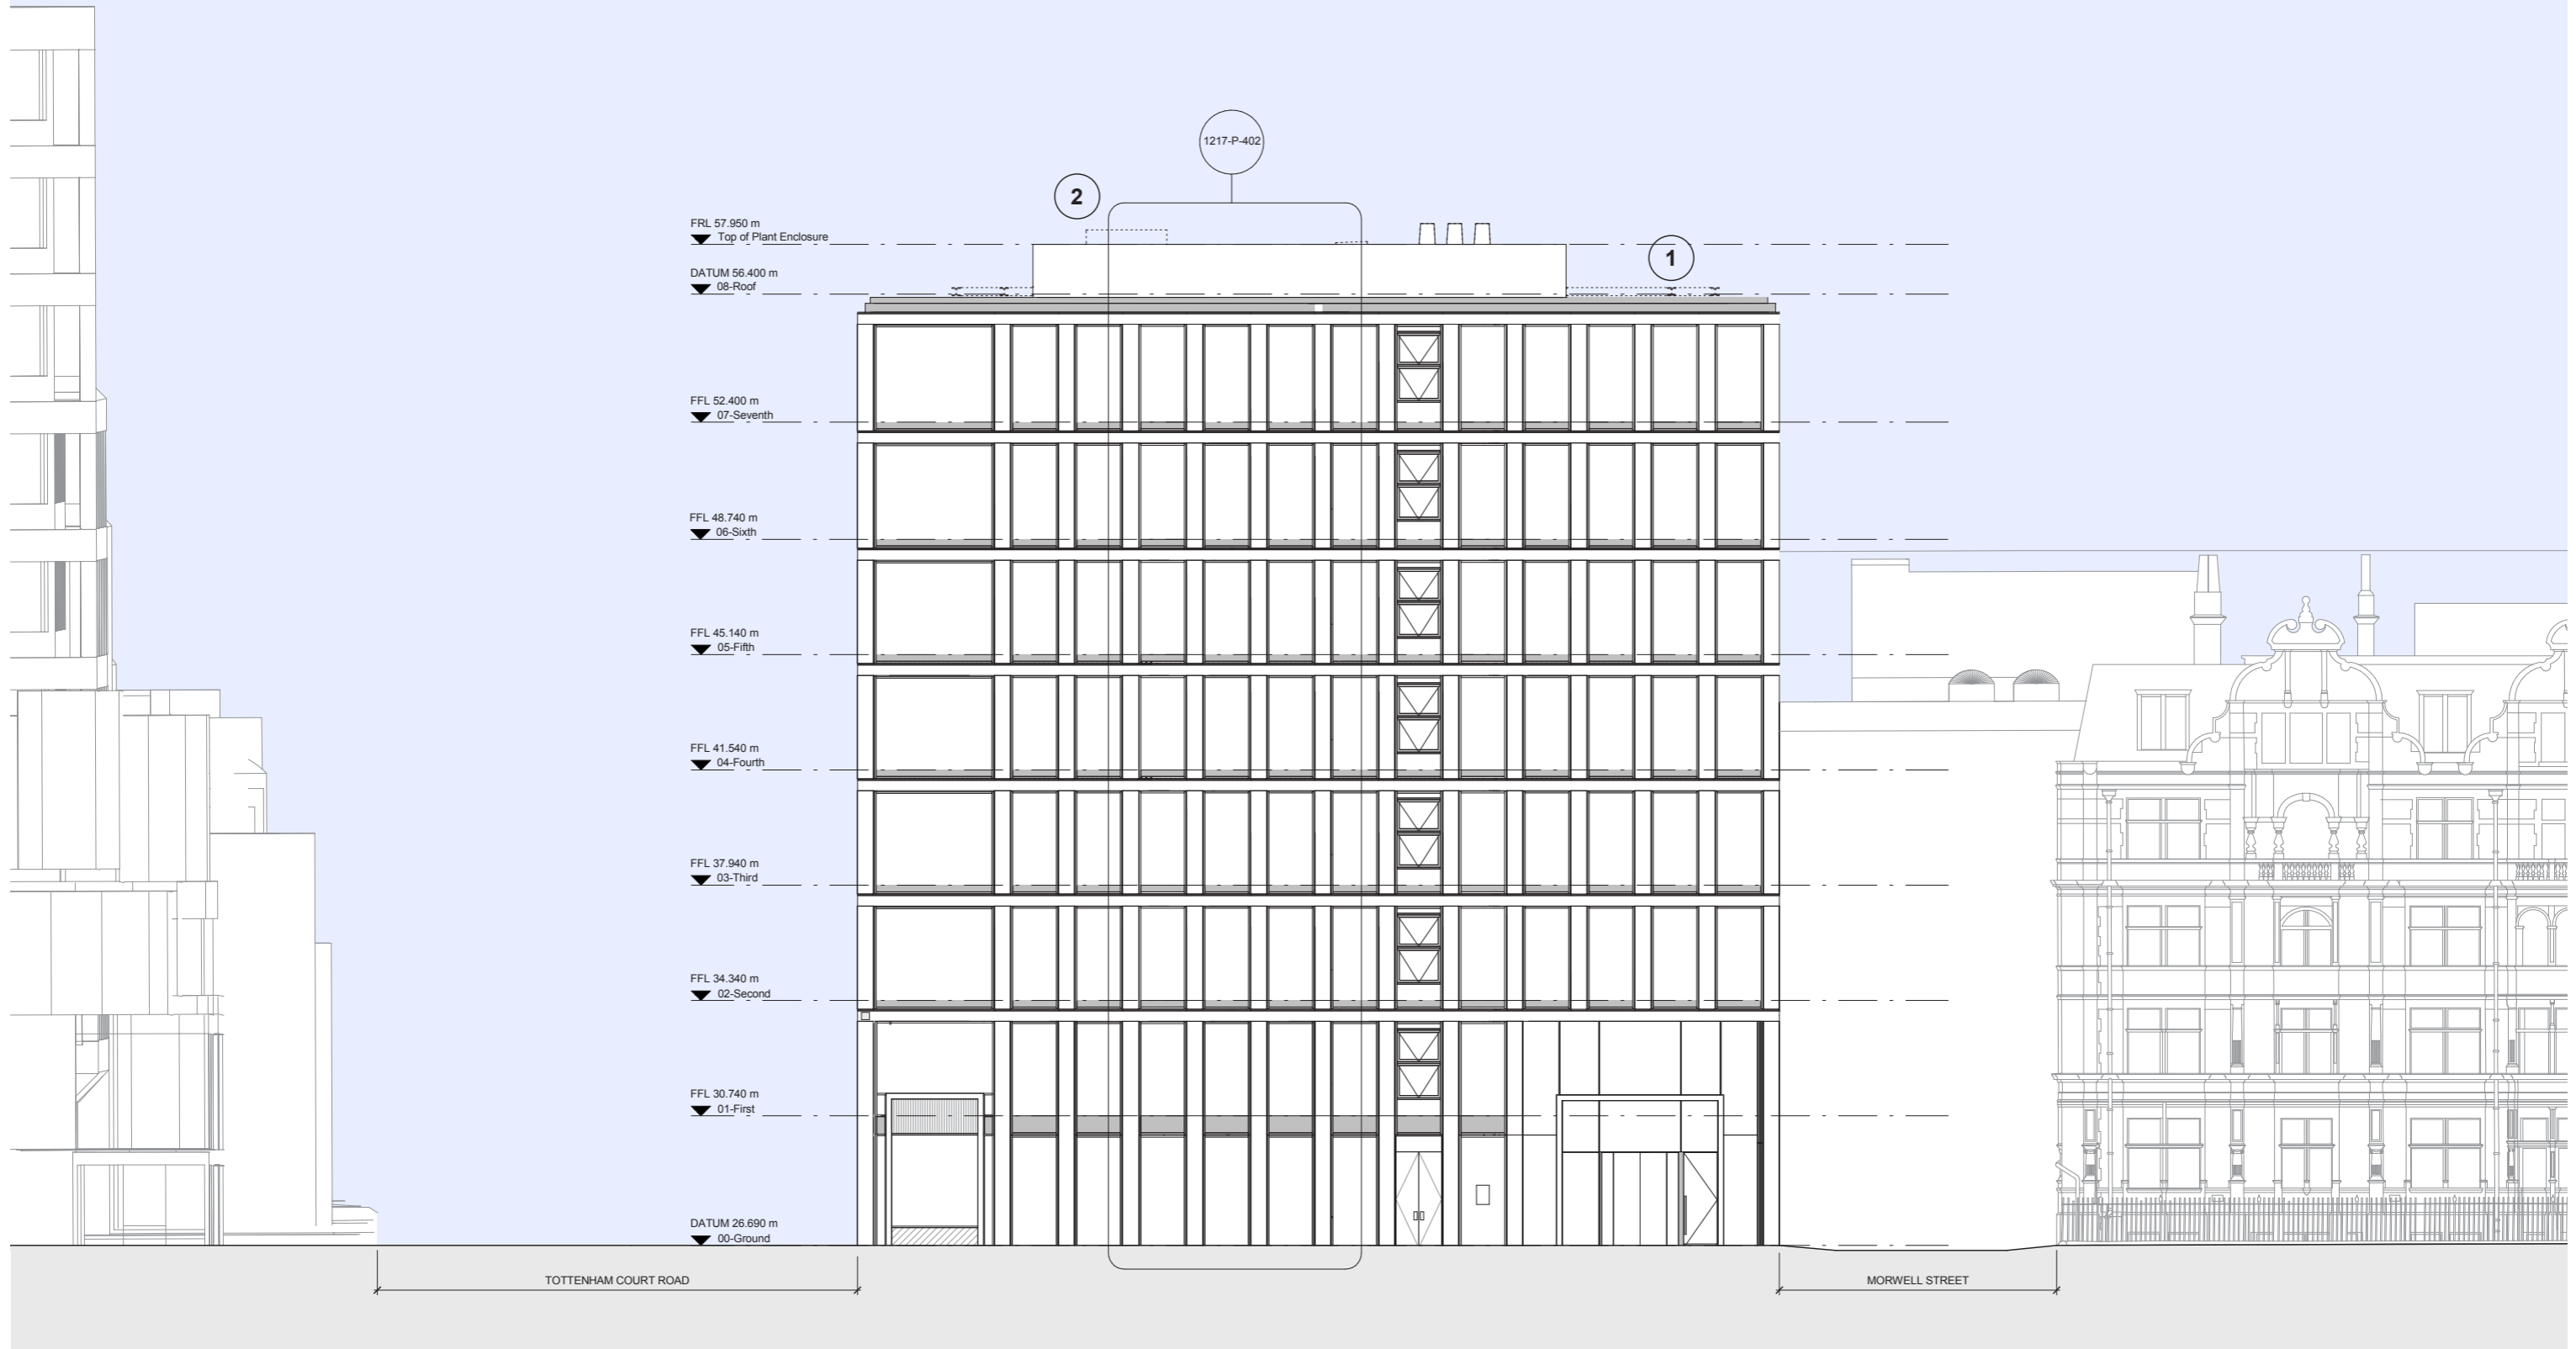

Revisions	By	Chk	Revisions	By	Chk	Notes
/ 130531 First Issue. Issued For Planning	MC	RB				
A 130910 Amended for planning	MC	RB				
B 140815 Fire escape door amended	KC	DW				
C 140819 Issued for Section 96A NMA	KC	DW				
D 141022 Issue for Section 73 MMA	KC	DW				
E 150602 Issued for Section 96A NMA	KC	DW				
F 160518 Amended for discharge of planning condition 10	KC	DW				
G 160928 Issued for Section 96A non-material amendment	KC	DW				

Revisions to proposed drawing
1- BMU track position amended following subcontractor detailed design development
2- BMU indicated in plant area parking position

Bennetts Associates Architects
 1 Rawstone Place London EC1V 7NL
 T +44 (0) 20 7520 3300 F +44 (0) 20 7520 3333
 E mail@bennettsassociates.com
For Bennetts Associates' electronic information issue disclaimer - www.bennettsassociates.com/information/disclaimer/

Project
One Bedford Avenue
 Exemplar Properties (Bedford) Ltd.

Drawing Title
 Planning
 Bedford Avenue Elevation

Drawing Number
 1217_P_303

Revision
 G

Scale @ A3
 1 : 200



Scale @ A1
 1 : 100

Revision Date
 160928

Project No. 1217

YY MM DD

PERMITTED

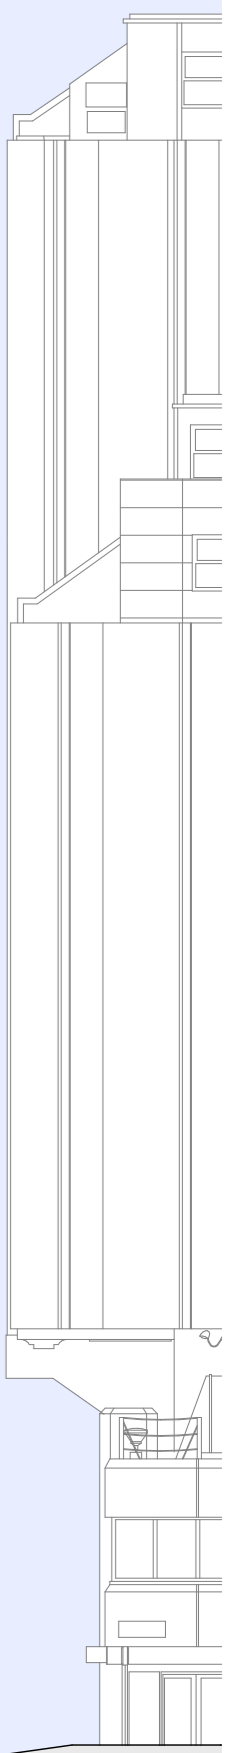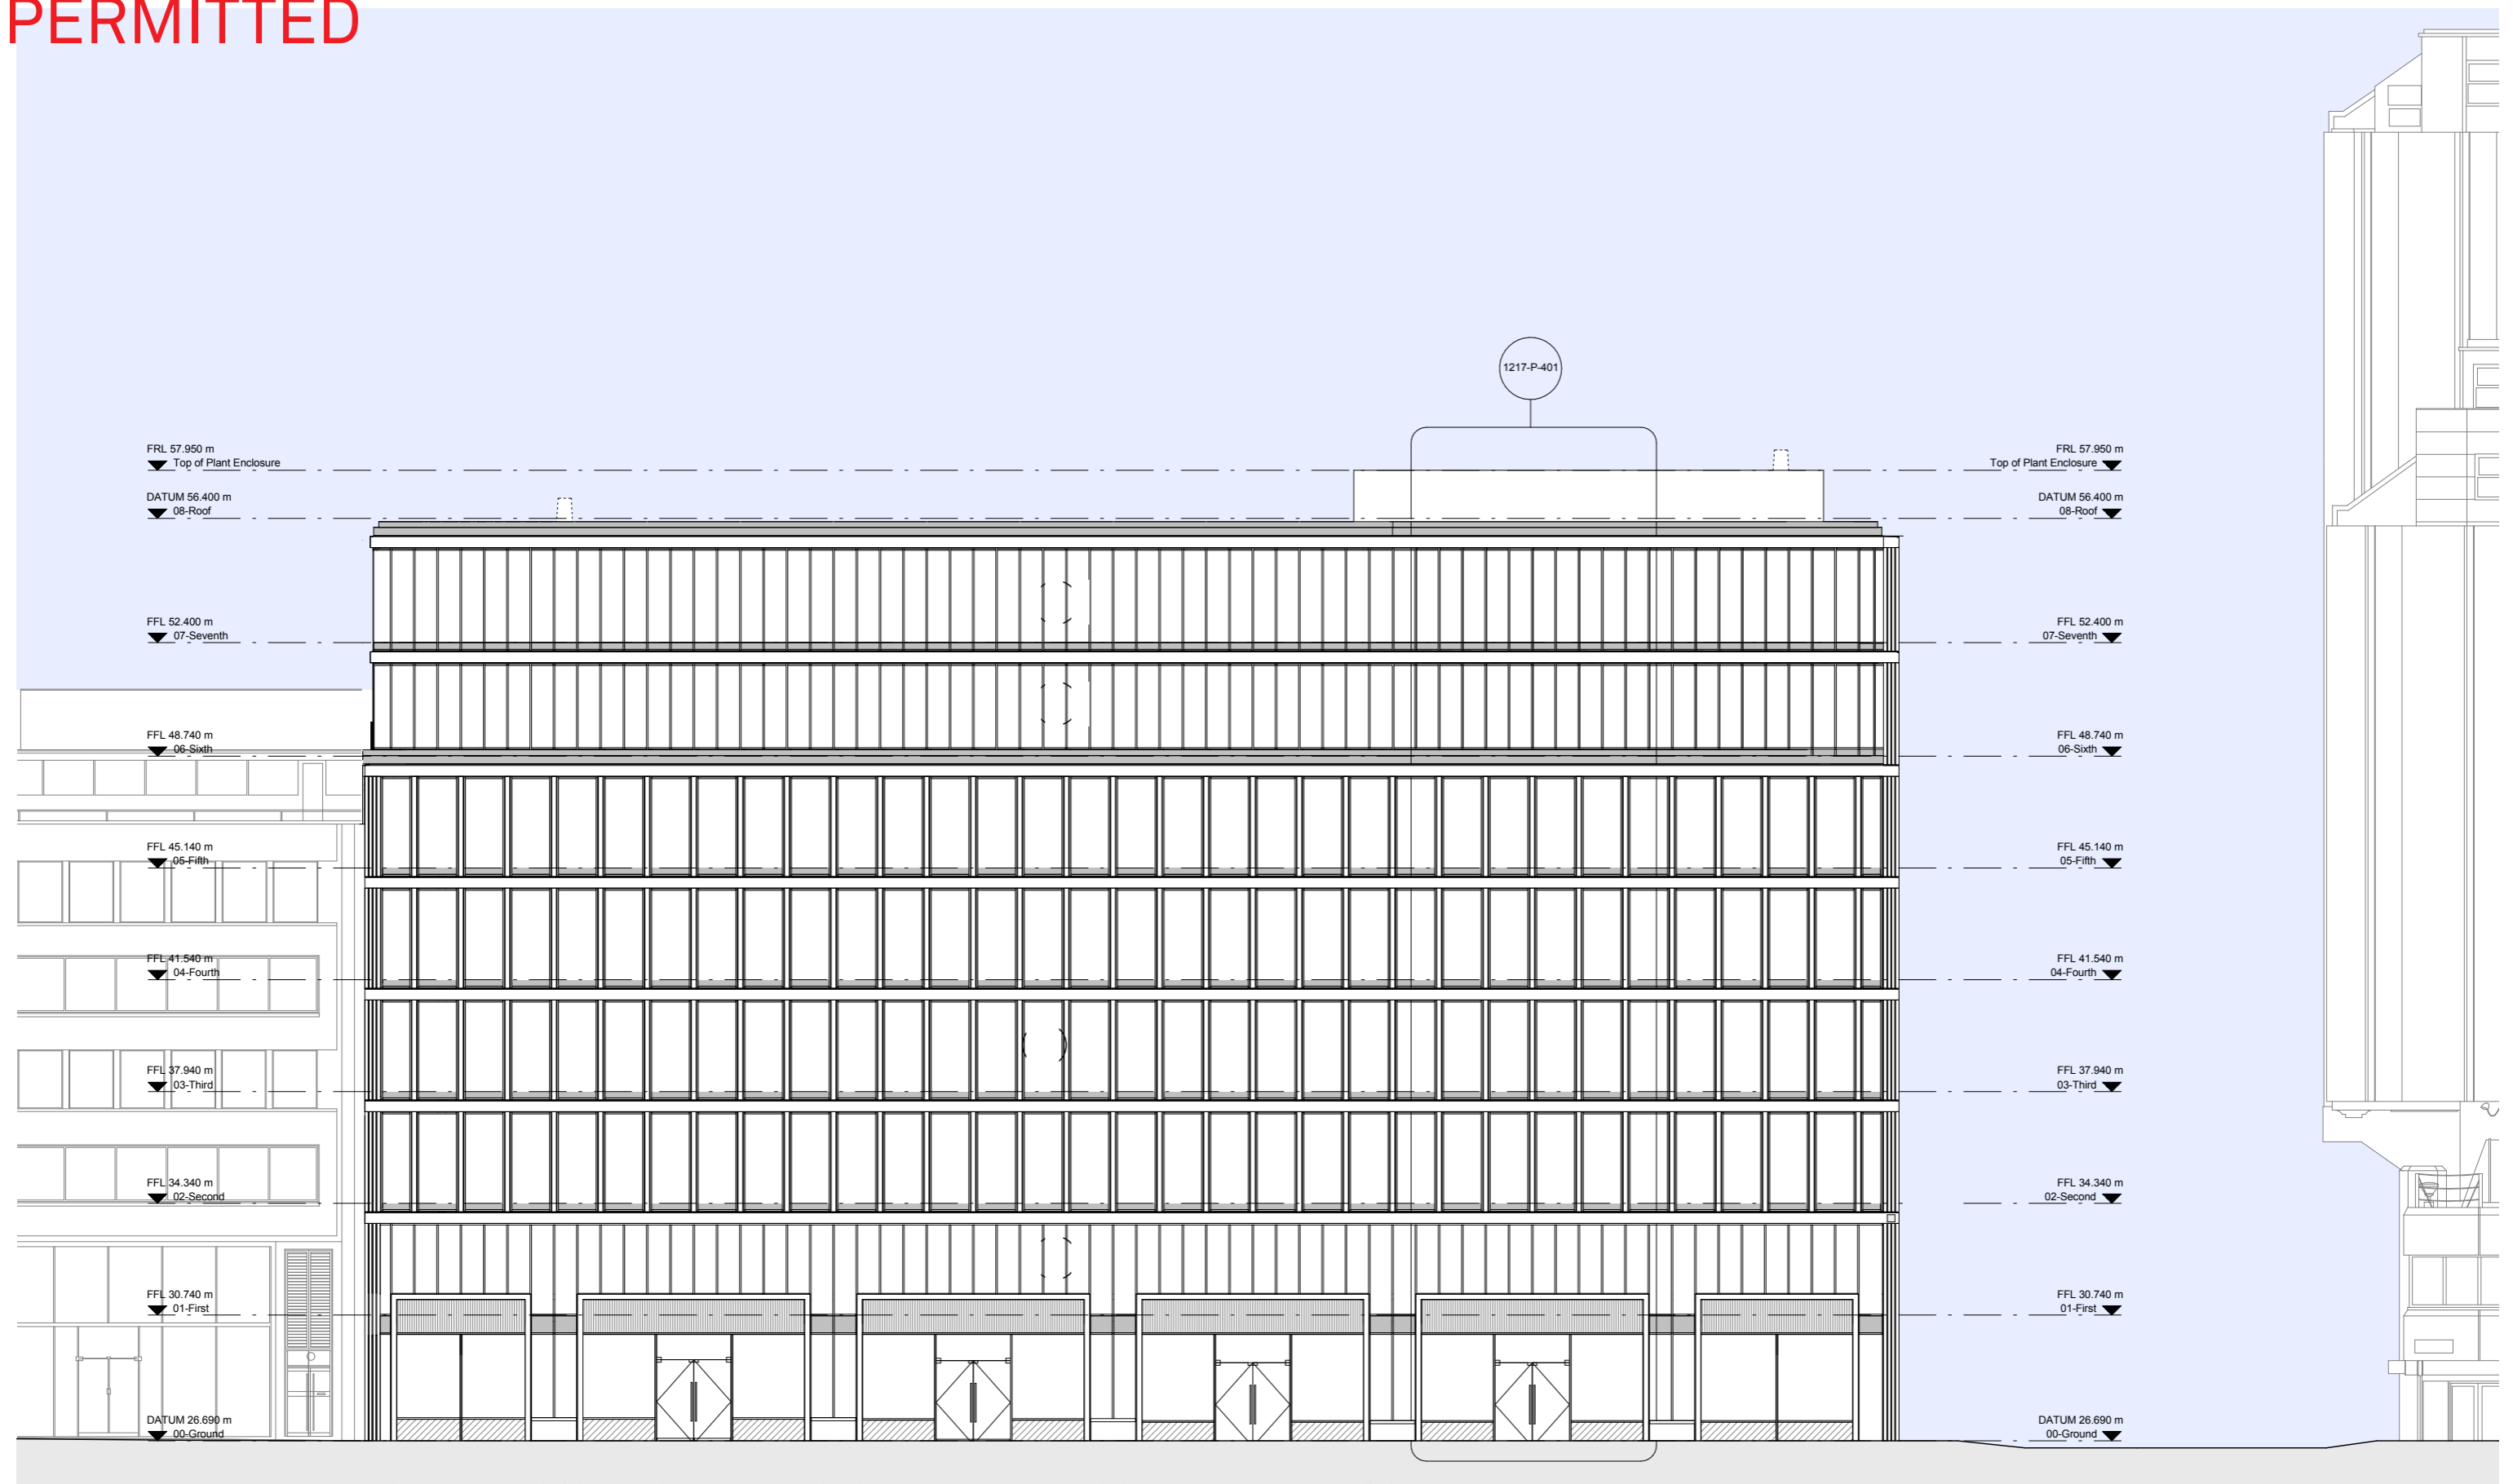

Revisions	By	Chk	Revisions
/ 130531 First Issue. Issued For Planning	MC	RB	
A 130910 Amended for planning	MC	RB	
B 141022 Issue for Section 73 MMA	KC	DW	
C 150602 Issued for Section 96A NMA	KC	DW	

By	Chk	Notes

Bennetts Associates Architects
 1 Rawstorne Place London EC1V 7NL
 T +44 (0) 20 7520 3300 F +44 (0) 20 7520 3333
 E mail@bennettsassociates.com
For Bennetts Associates' electronic information issue disclaimer -
www.bennettsassociates.com/information/disclaimer/

Project
One Bedford Avenue
 Exemplar Properties (Bedford) Ltd.

Drawing Title
 Planning
 Tottenham Court Road Elevation

Drawing Number
 1217_P_304

Scale @ A3
 1 : 200

Scale @ A1
 1 : 100



Project No. 1217

Revision
 C

Revision Date
 150602

YY MM DD

PROPOSED

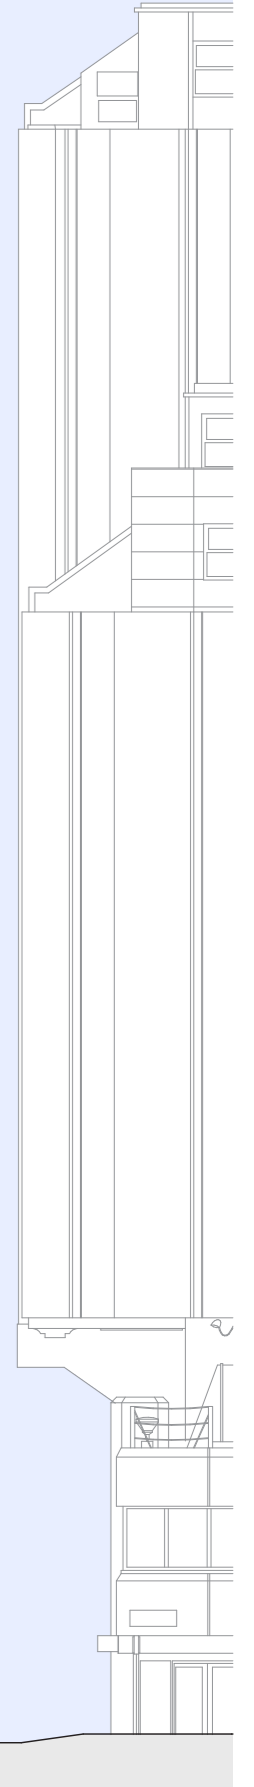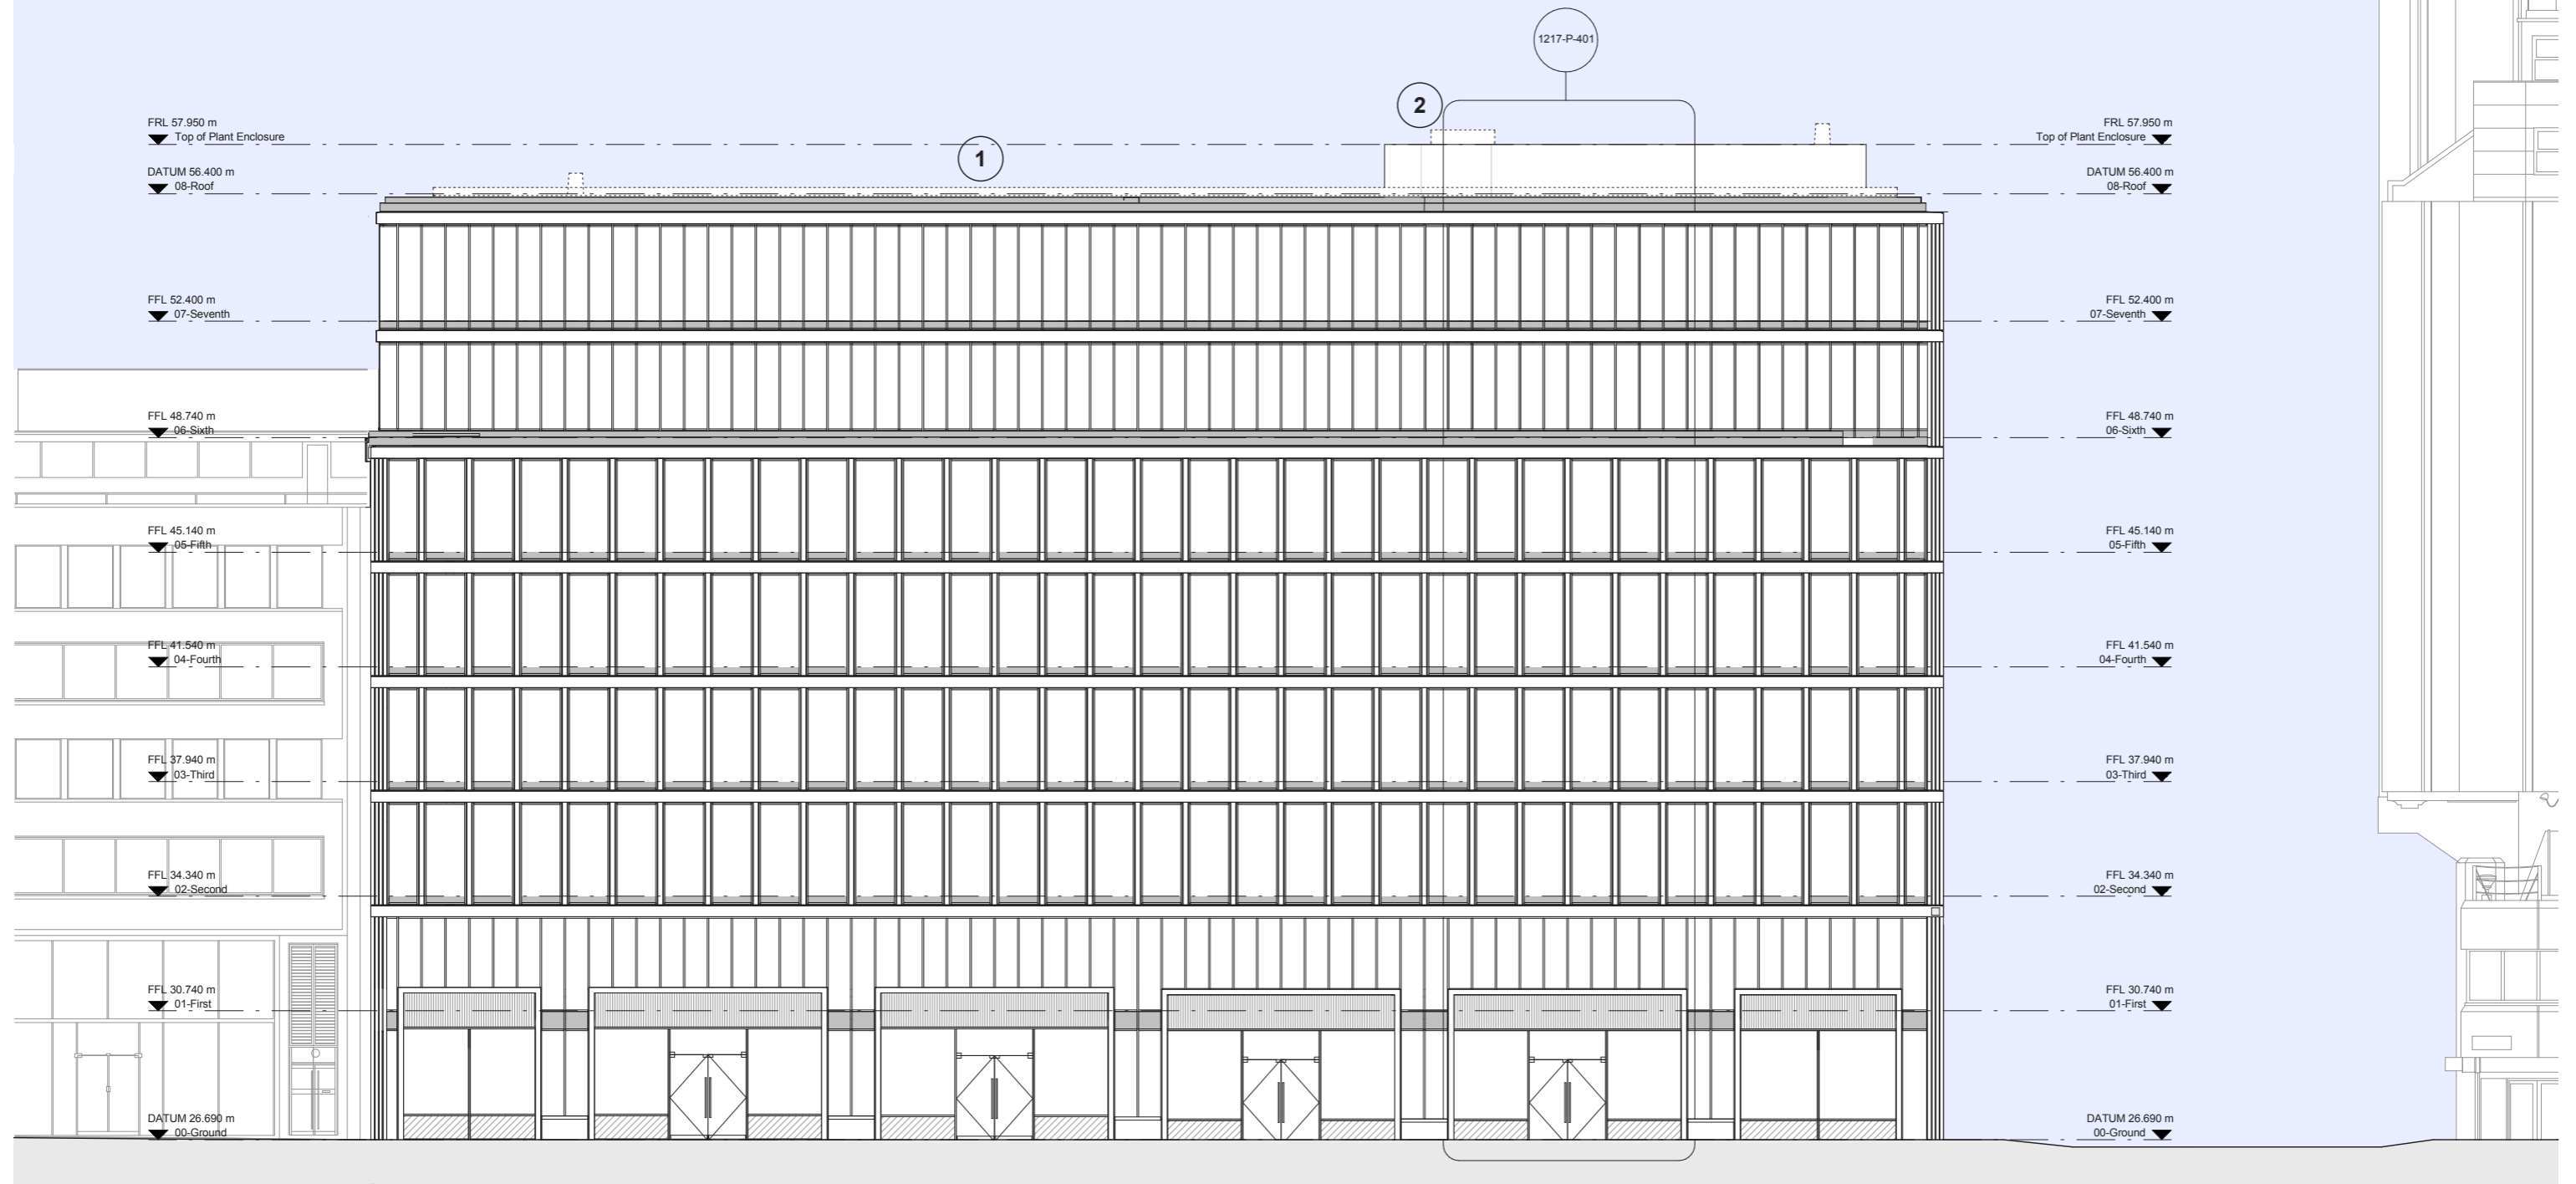

Revisions	By	Chk	Revisions
/ 130531 First Issue. Issued For Planning	MC	RB	
A 130910 Amended for planning	MC	RB	
B 141022 Issue for Section 73 MMA	KC	DW	
C 150602 Issued for Section 96A NMA	KC	DW	
D 160928 Issued for Section 96A non-material amendment	KC	DW	

By	Chk	Notes
		Revisions to proposed drawing
		1- BMU track position amended following subcontractor detailed design development
		2- BMU indicated in plant area parking position

Bennetts Associates Architects
 1 Rawstone Place London EC1V 7NL
 T +44 (0) 20 7520 3300 F +44 (0) 20 7520 3333
 E mail@bennettsassociates.com
For Bennetts Associates' electronic information issue disclaimer - www.bennettsassociates.com/information/disclaimer/

Project
One Bedford Avenue
 Exemplar Properties (Bedford) Ltd.
 Drawing Title
 Planning
 Tottenham Court Road Elevation

Project No. 1217
 Drawing Number
 1217_P_304
 Revision
 D
 Scale @ A3
 1 : 200
 Scale @ A1
 1 : 100
 Revision Date
 160928
 YY MM DD

