


Datum 10.00m

Street Elevation B

1 Existing West Elevation
Scale: 1:100

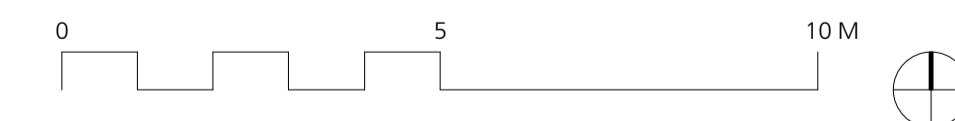

DRAWING NOTES:
 All dimensions to be checked on site prior to commencement of any works, and/or preparation of any shop drawings.
 Sizes of and dimensions to any structural elements are indicative only. See structural engineers drawings for actual sizes/dimensions.
 Sizes of and dimensions to any service elements are indicative only. See service engineers drawings for actual sizes and dimensions.
 This drawing to be read in conjunction with all other Architect's drawings, specifications and other Consultants' information.
 All proprietary systems shown on this drawing are to be installed strictly in accordance with the Manufacturers/Suppliers recommended details.
 Any discrepancies between information shown on this drawing and any other contract information or manufacturers/suppliers recommendations is to be brought to the attention of the Architect.
 DO NOT SCALE FROM THIS DRAWING.

DRAWING NOTES:

STATUS	REVISION	DATE	DRAWING		CLIENT	
			Existing West Elevation			Buckley Gray Yeoman Studio 4.04 The Tea Building 56 Shoreditch High Street London E1 6JJ T: 020 7033 9913 F: 020 7033 9914
			SCALE	DRAWING FILE REF		
			DATE	DRAWN BY		
			DWG No.	REVISION		
DRAWING STATUS	PROJECT					
			1:100 @ A1 (1:200 @ A3)	000 Drawing Name	St James's Place Property Unit Trust	
		Nov 2015	CP			
		EE.01	X0			
				75 Farringdon Road		
				75 Farringdon Road		

Information contained on this drawing is the sole copyright of Buckley Gray Yeoman and is not to be reproduced without their permission.