

DRAWING NOTES:

All dimensions to be checked on site prior to commencement of any works, and/or preparation of any shop drawings. Sizes of and dimensions to any structural elements are indicative only. See structural engineers drawings for actual sizes/dimensions.


Sizes of and dimensions to any service elements are indicative only. See service engineers drawings for actual sizes and dimensions.


This drawing to be read in conjunction with all other Architect's drawings, specifications and other Consultants' information. All proprietary systems shown on this drawing are to be installed strictly in accordance with the Manufacturers/Suppliers recommended details.

Any discrepancies between information shown on this drawing and any other contract information or manufacturers/suppliers recommendations is to be brought to the attention of the Architect. DO NOT SCALE FROM THIS DRAWING.

1 Proposed Second Plan Scale: 1:50

DRAWING NOTES:

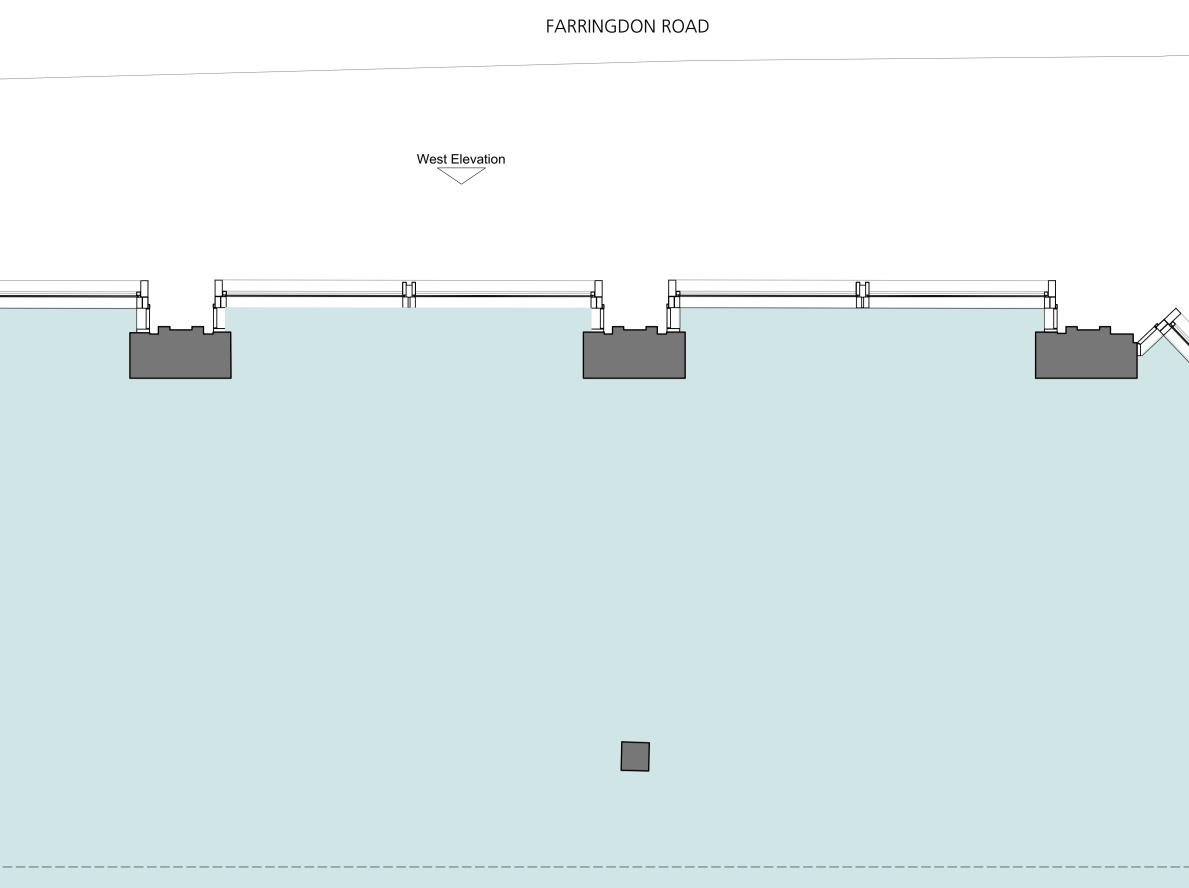

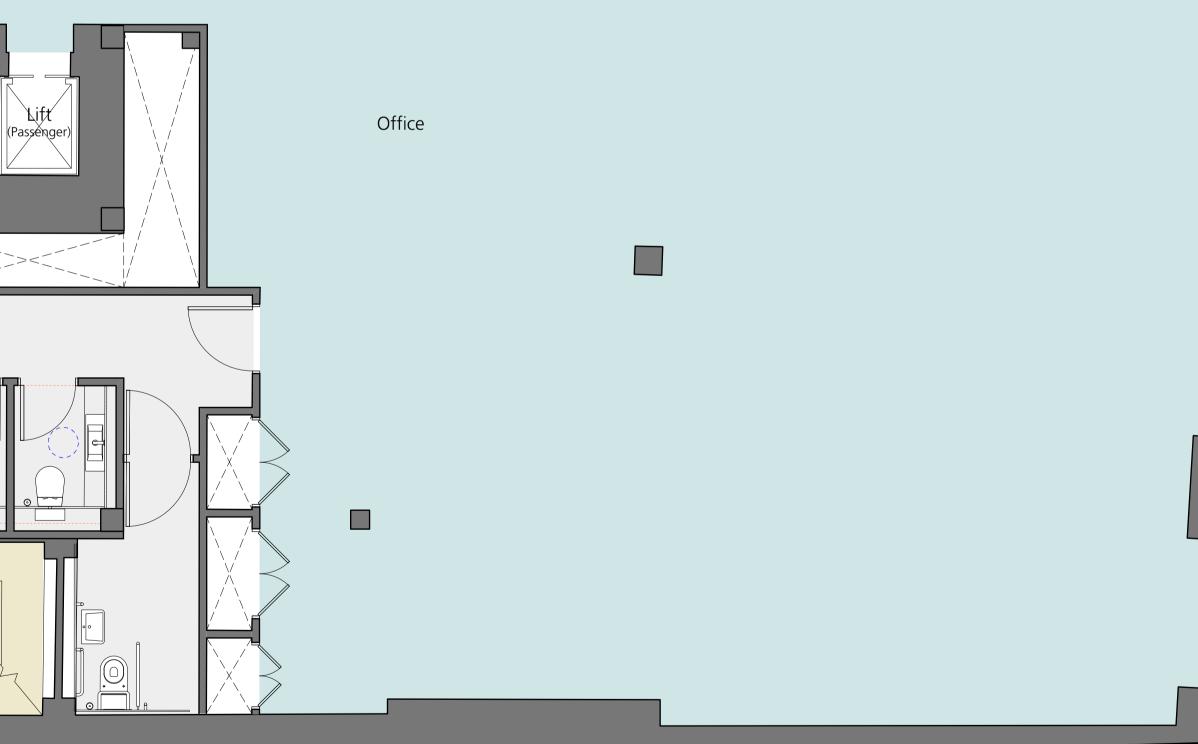

	5		
		GS.07	
		South Elevation	
		levation ROSS 5	
		South Elevation	
	ζ		
0		5	10 M
	DRAWING	Second Floor Plan	Buckley Gray Yeoman
	SCALE 1:50@A1 1:100@A3	DRAWING FILE REF 000 Drawing Name	Studio 4.04 The Tea Building 56 Shoreditch High Street London E1 6JJ T: 020 7033 9913 F: 020 7033 9914
P6 Planning Issue 2 P5 Planning Issue	7.10.16 29.09.16 DWG No.	DRAWN BY CP REVISION	CLIENT
P4Design Team IssueP3Revised core arrangementP2Layout updates post pre-app	02.09.16 GA.02	P6	St James's Place Property Unit Trust
01 Layout updated to all stairs, LGF and GF secondary entrance STATUS REVISION	25.01.16 DRAWING STATUS	RMATION ed on this drawing is the sole copyright of is not to be reproduced without their permission.	PROJECT 75 Farringdon Road
	Buckley Gray Yeoman and i	is not to be reproduced without their permission.	l