




1 West Elevation

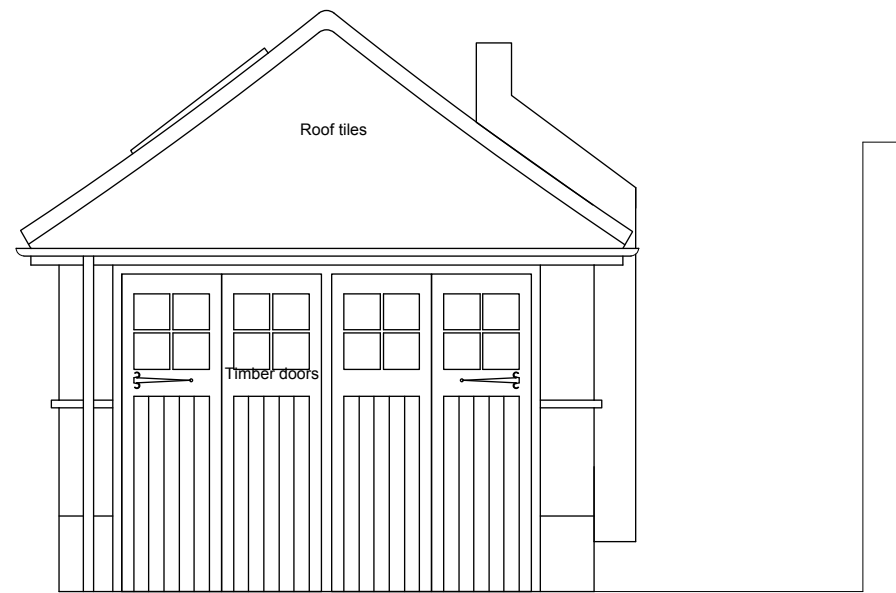

2 East Elevation

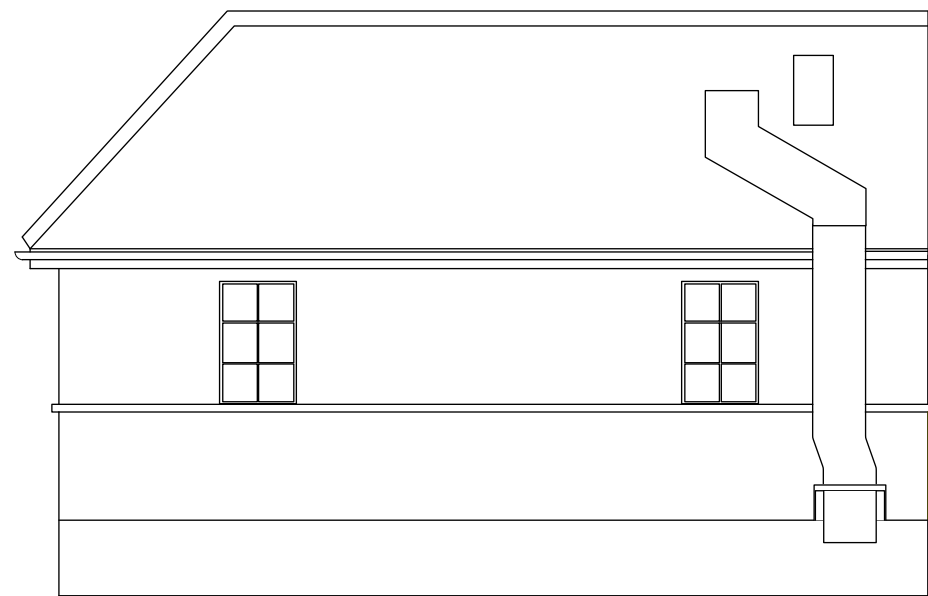

3 North Elevation

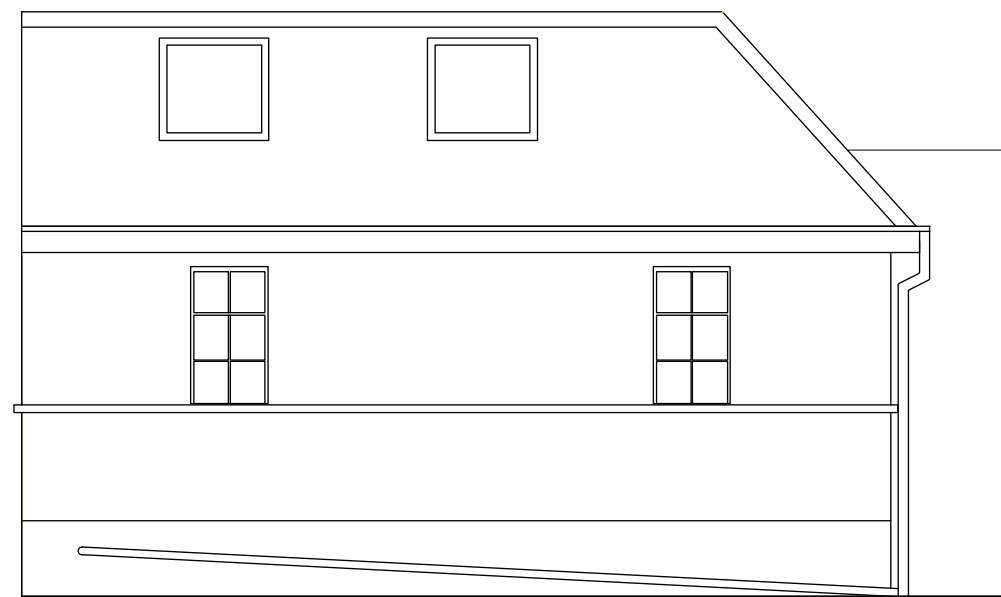

4 South Elevation



Revisions:
/ 21.10.16 Issued for planning

Notes:
All dimensions in millimetres.
In event of discrepancy contact architect for clarification prior to proceeding.

PROJECT 55 Crediton Hill
DRAWING TITLE Existing Elevations
DRAWING NUMBER
SCALE 1:50@A3
DATE 04.10.16

URSULA TUCKER ARCHITECTS
107 GILLESPIE ROAD, LONDON, N5 1LR T: 07980 014 721
E: URSULA@URSULATUCKERARCHITECTS.COM