

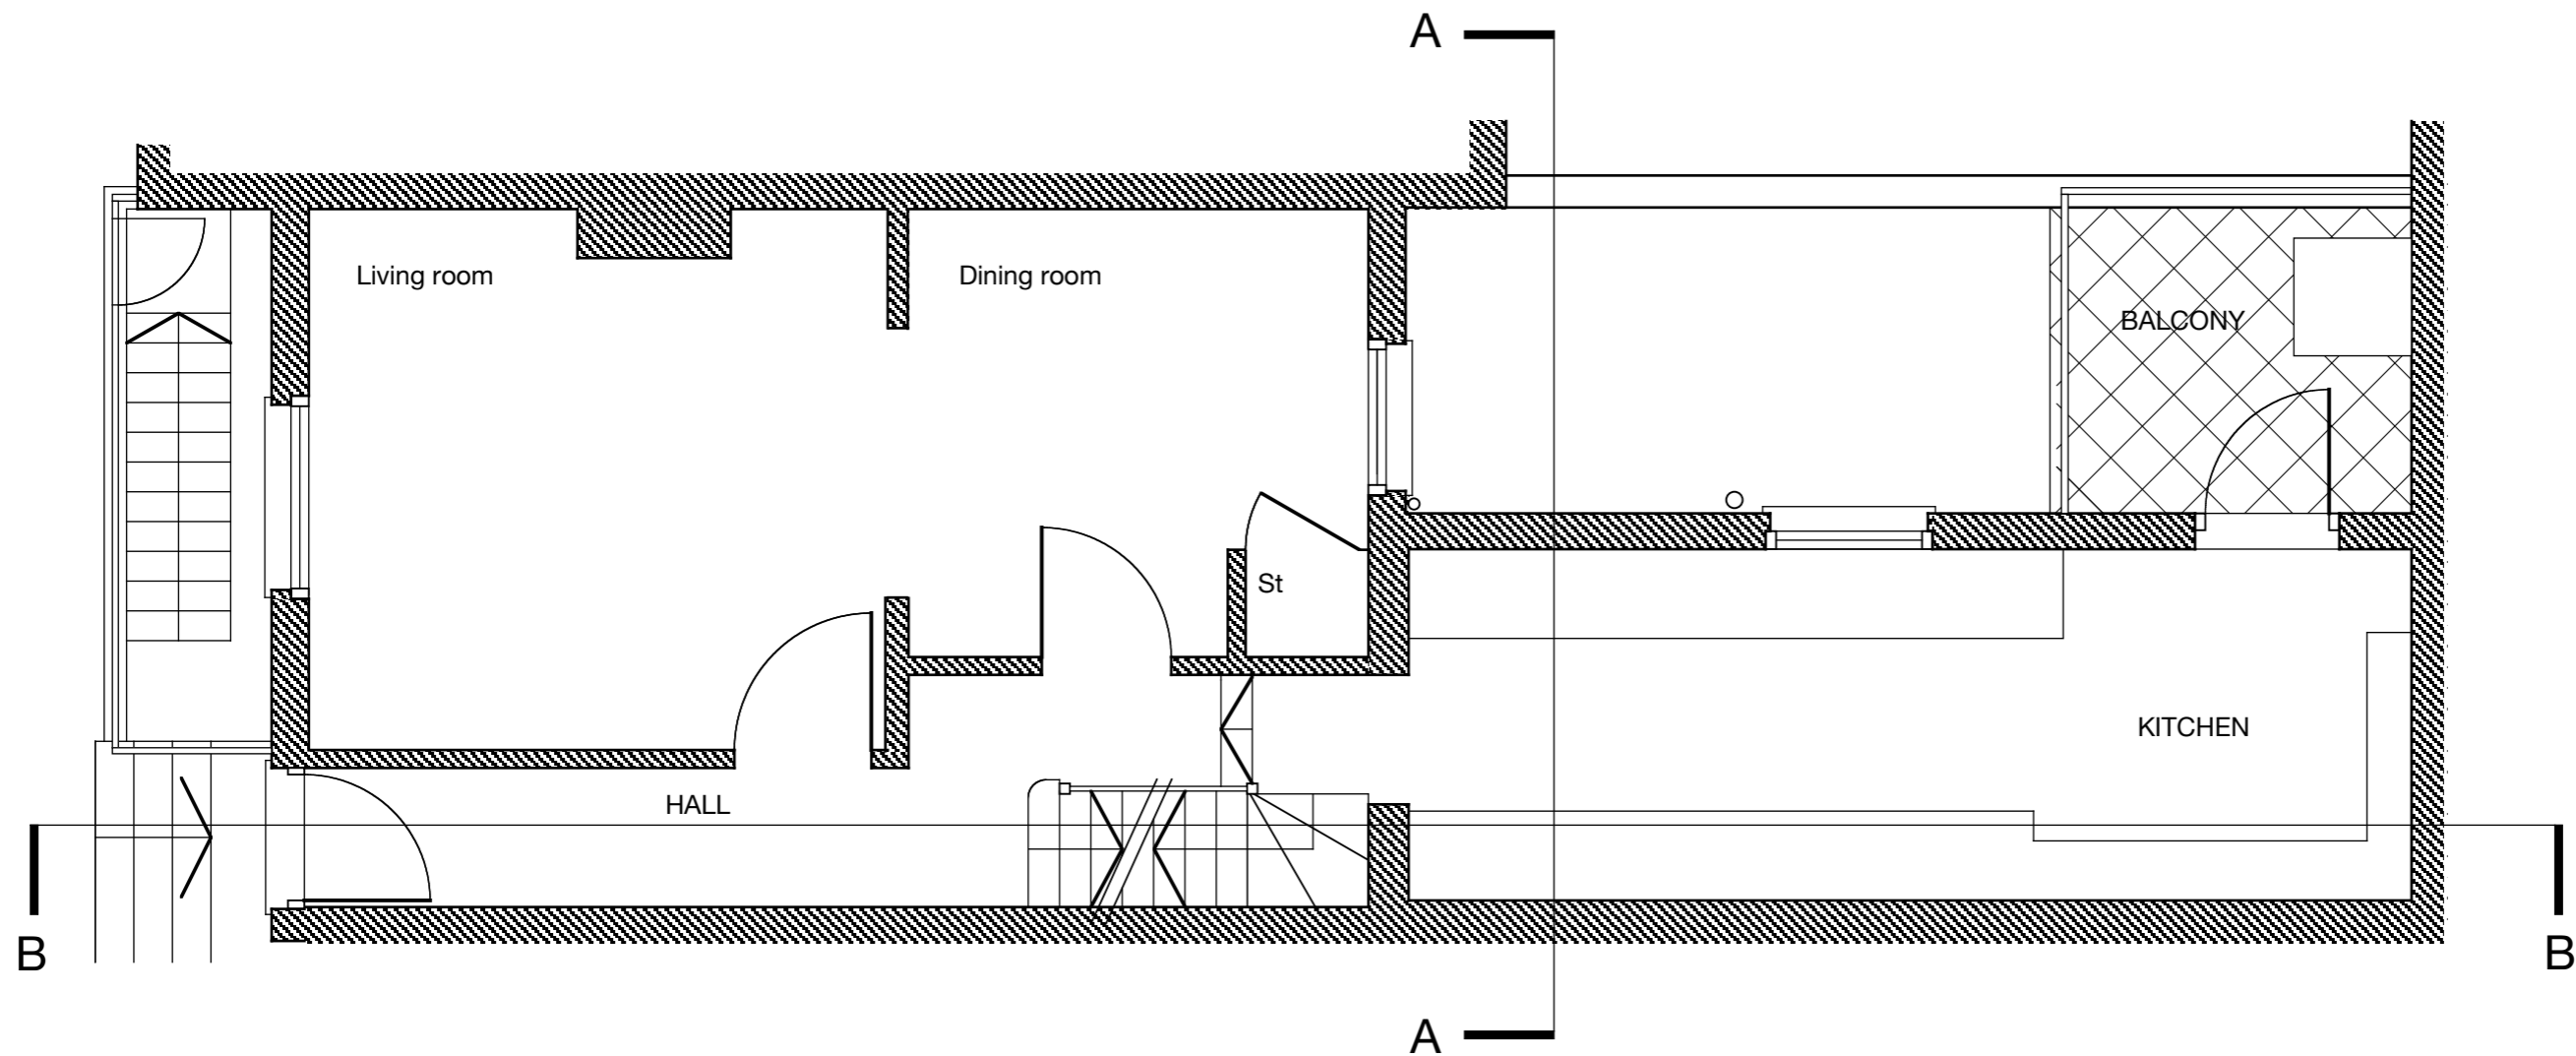


PROPOSED BASEMENT PLAN


MKS Architects	1 Cobham Mews Agar Grove London NW1 9SB Telephone 020 7483 4552 email: office@mksarchitects.com	Client	Joe Swingland	Scale	1 :50 @ A3	Drwg. No. P01	Notes	Do not scale from drawing Drawing to be read in conjunction with all other relevant documents © MKS Architects
		Job	Manley Street, London NW1 8LT	Date	10.10.2016			
		Drwg.	Proposed Basemenr Plan	Dwn.	PS/MS	Rev		

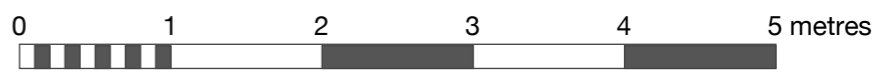


PROPOSED GROUND FLOOR PLAN

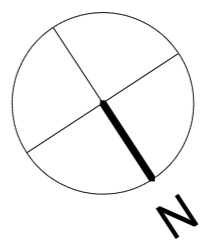


MKS Architects 1 Cobham Mews Agar Grove London NW1 9SB Telephone 020 7483 4552 email: office@mksarchitects.com	Client	Joe Swingland	Scale	1 :50 @ A3	Drwg. No. P02	Notes	Do not scale from drawing Drawing to be read in conjunction with all other relevant documents © MKS Architects
	Job	Manley Street London NW1 8LT	Date	20.10.2016			
	Drwg.	Proposed Ground Floor Plan	Dwn.	PS/MS	Rev		

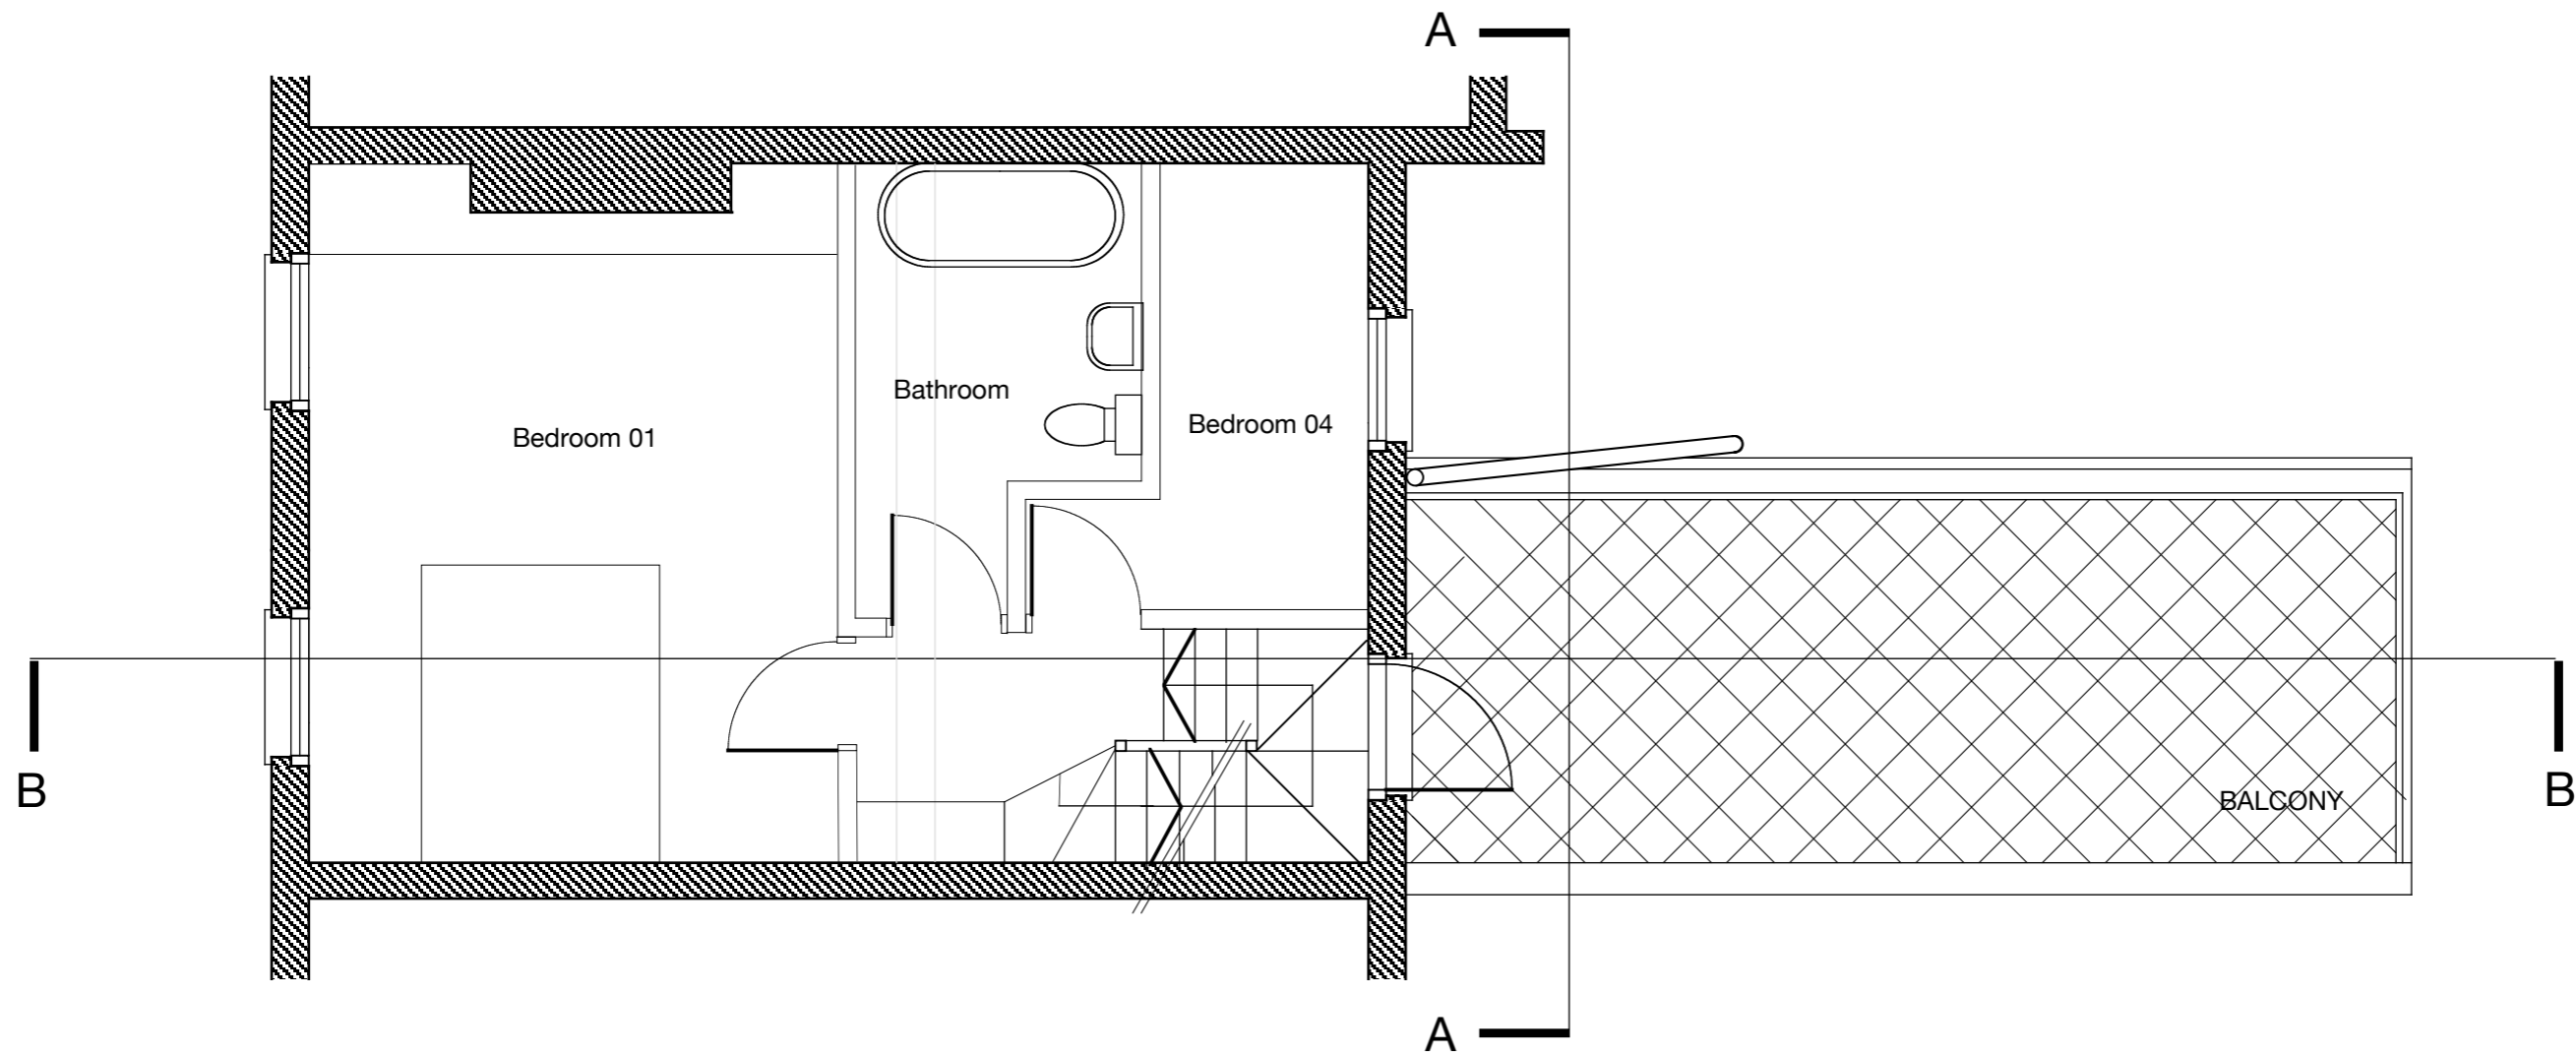

PROPOSED FIRST FLOOR PLAN

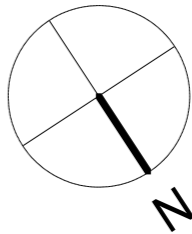


MKS Architects 1 Cobham Mews Agar Grove London NW1 9SB Telephone 020 7483 4552 email: office@mksarchitects.com	Client	Joe Swingland	Scale	1 :50 @ A3	Drwg. No. P03	Notes	Do not scale from drawing Drawing to be read in conjunction with all other relevant documents © MKS Architects
	Job	Manley Street London NW1 8LT	Date	20.10.2016			
	Drwg.	Proposed First Floor Plan	Dwn.	PS/MS	Rev		

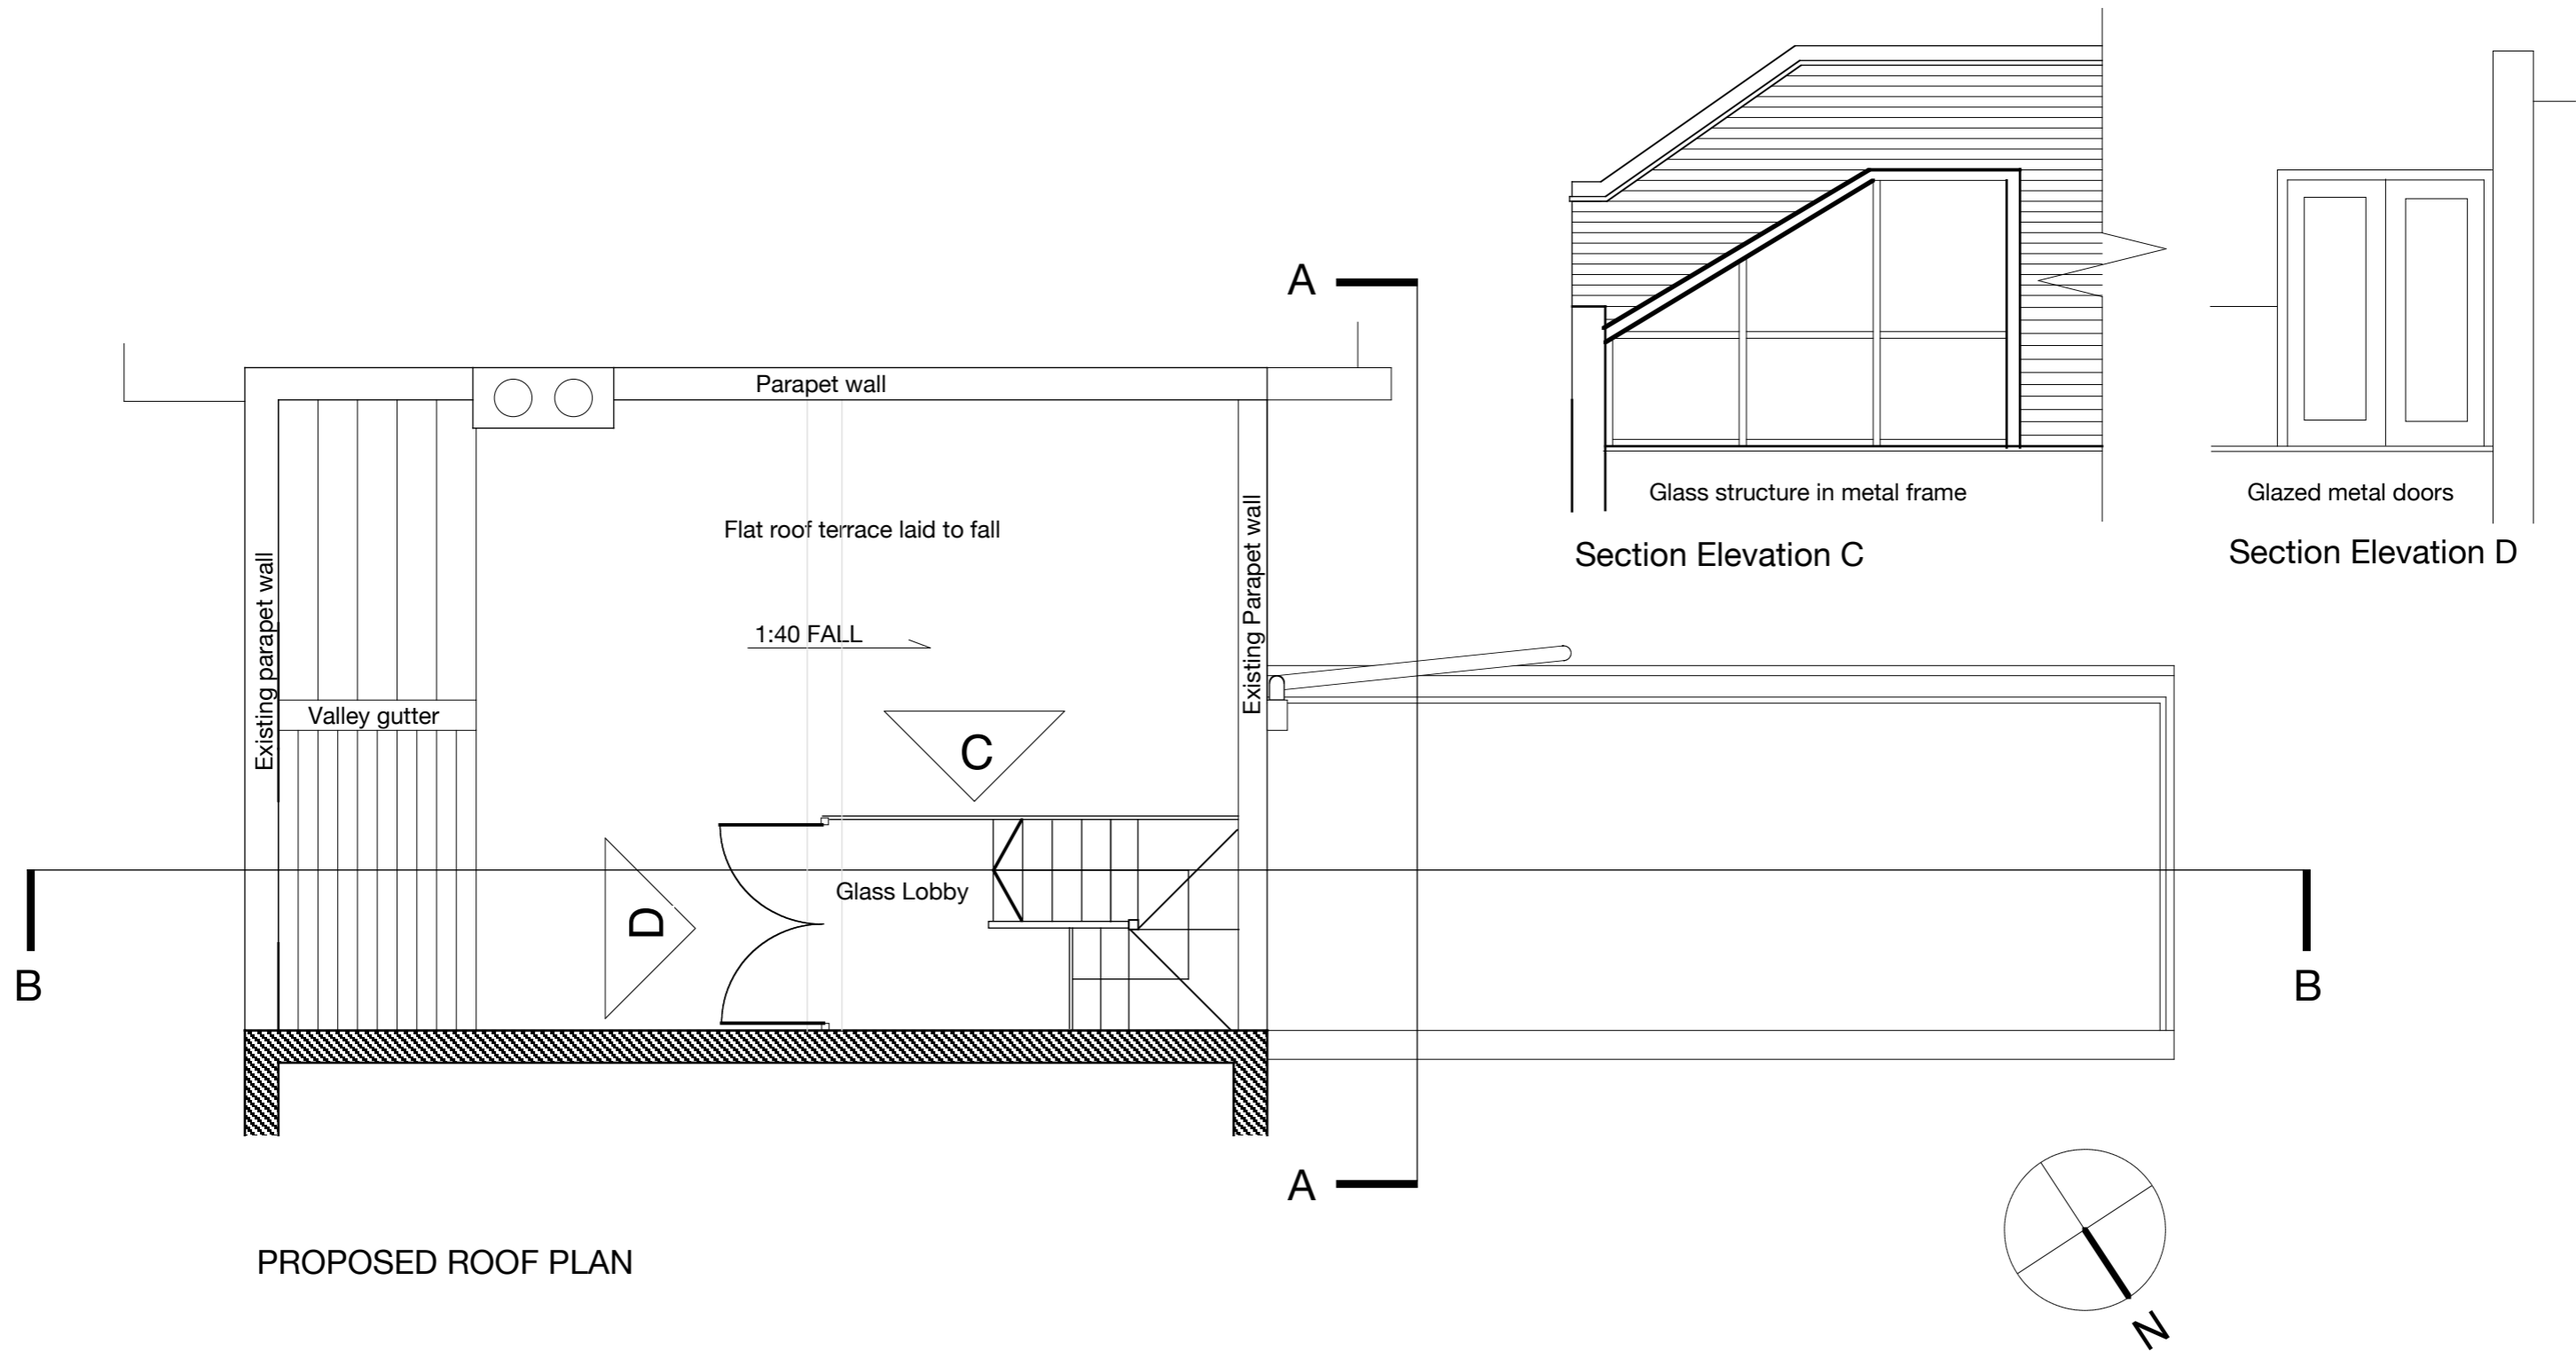


MKS Architects	1 Cobham Mews Agar Grove London NW1 9SB Telephone 020 7483 4552 email: office@mksarchitects.com	Client	Joe Swingland	Scale	1 :50 @ A3	Drwg. No.	P04	Notes	Do not scale from drawing Drawing to be read in conjunction with all other relevant documents © MKS Architects
		Job	16 Manley Street London NW1 8LT	Date	20.10.2016				
		Drwg.	Proposed Roof Plan	Dwn.	PS/MS	Rev			



FRONT ELEVATION

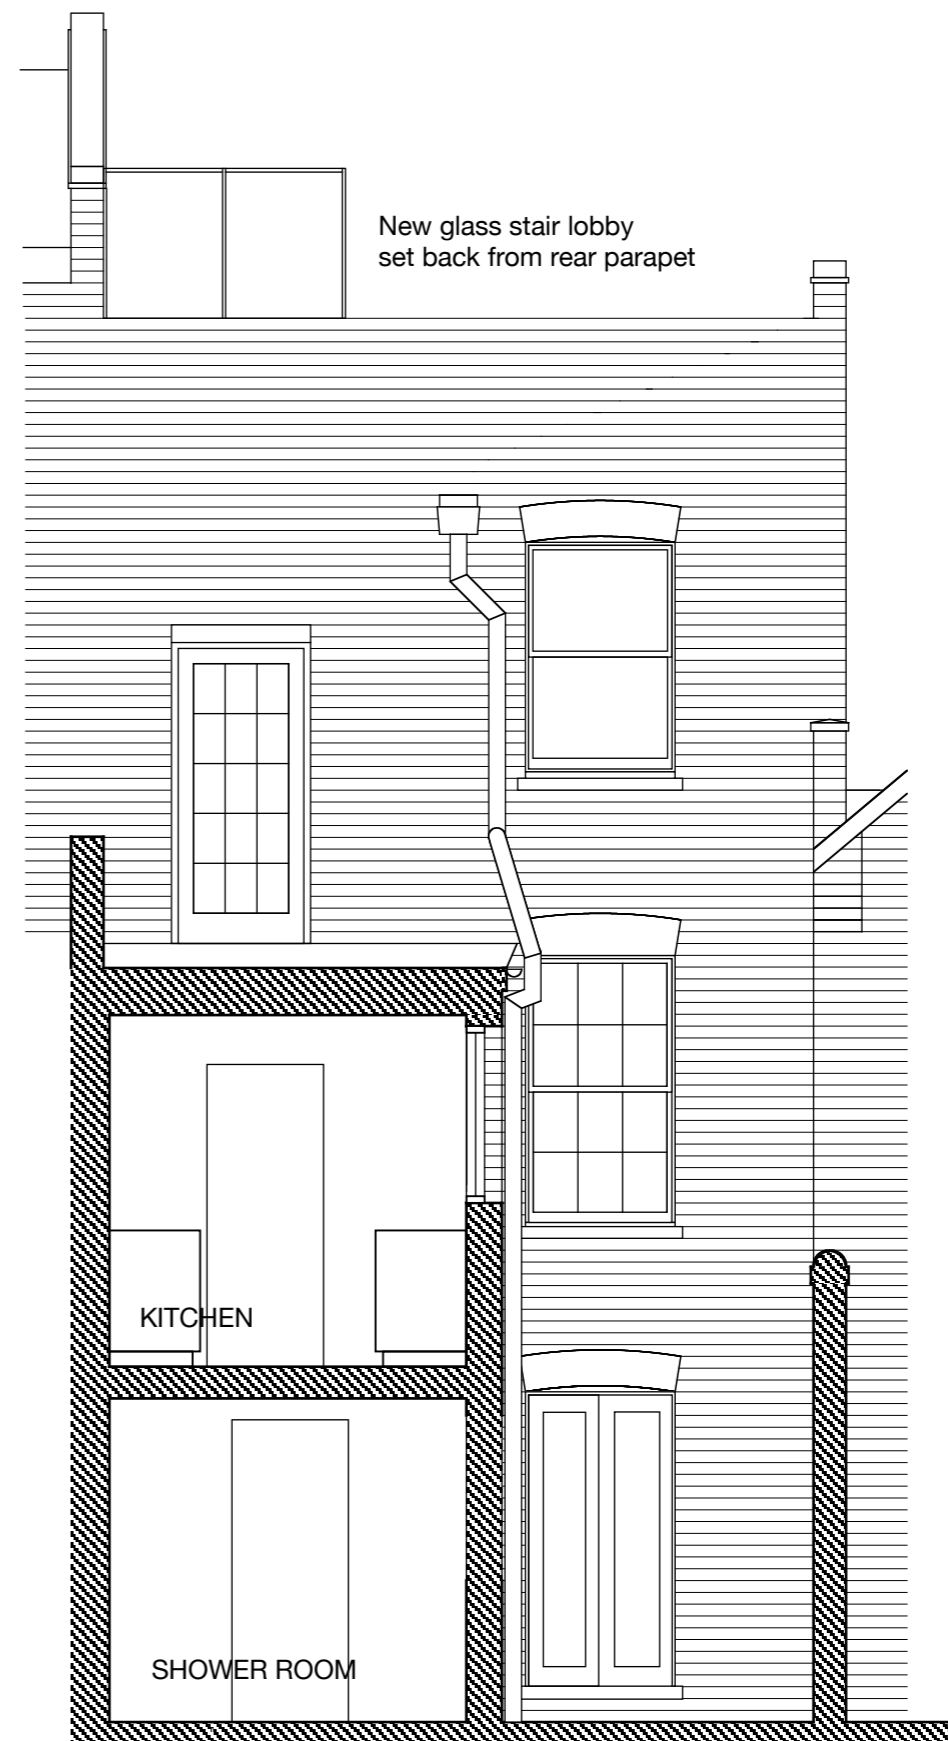

REAR ELEVATION and SECTION A-A

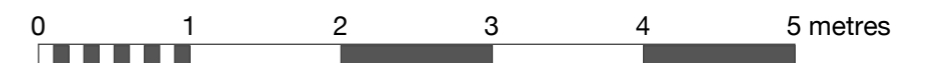

MKS Architects

1 Cobham Mews
Agar Grove
London NW1 9SB

Telephone 020 7483 4552
email: office@mksarchitects.com

Client Joe Swingland

Job Manley Street London NW1 8LT

Drwg. Proposed Front Elevation, Section A-A

Scale 1 :50 @ A3

Date 20.10.2016

Dwn. PS/MS

Drwg. No.

P05

Rev

Notes

Do not scale from drawing
Drawing to be read in conjunction
with all other relevant documents

© MKS Architects

