


01 PROPOSED BASEMENT PLAN
A-(13)-010 1:50@ A1, 1:100 @ A3



02 PROPOSED GROUND FLOOR PLAN
A-(13)-010 1:50@ A1, 1:100 @ A3

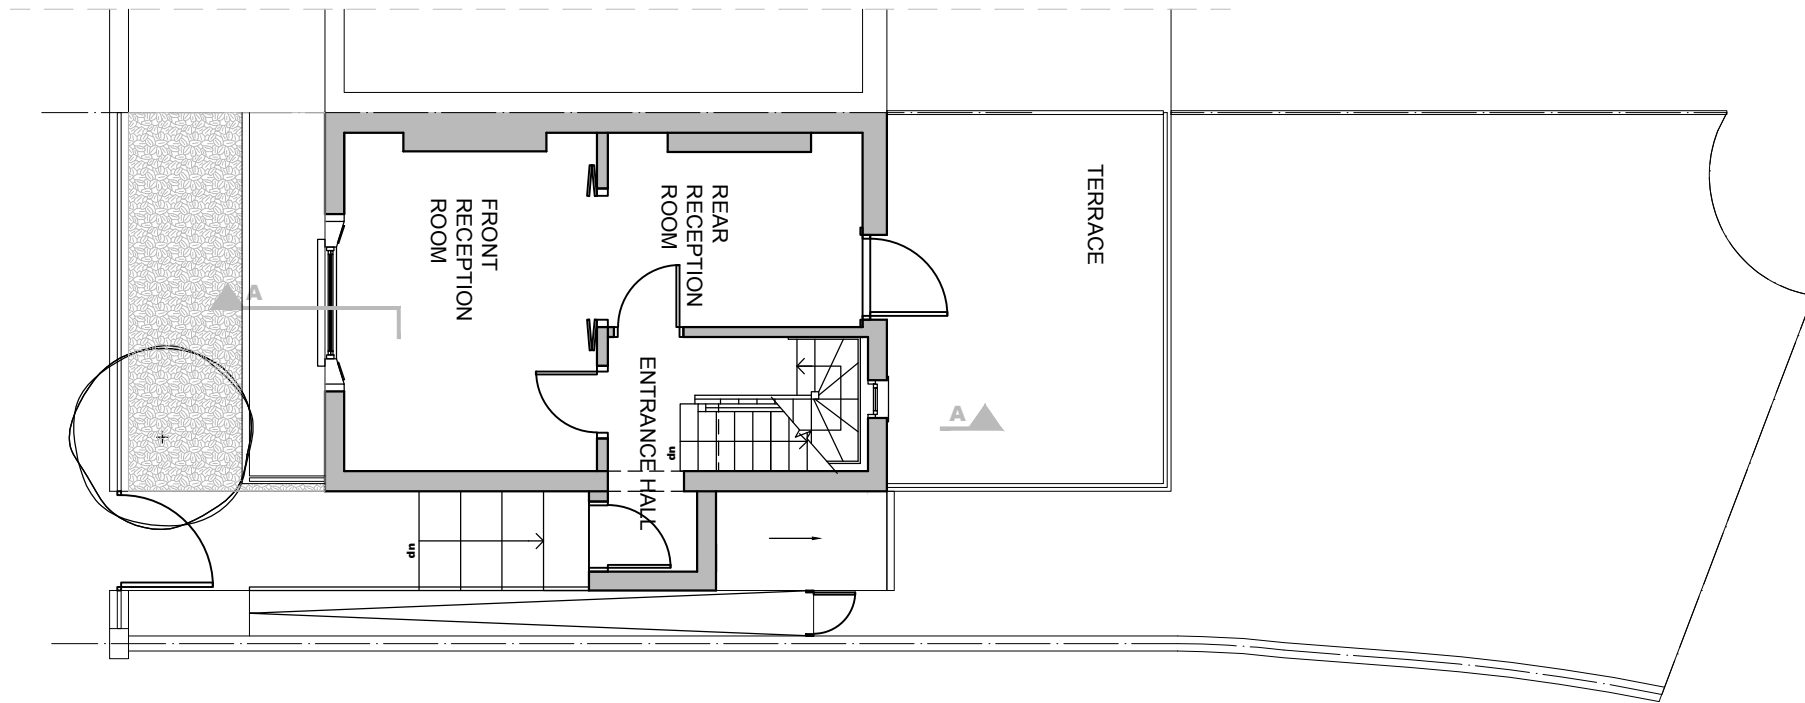

PROJECT NAME: 0639	CLIENT/PROJECT: 7 LYME STREET	NOTES: All dimensions in millimetres. All dimensions and levels are to be checked on site by the main contractor prior to commencing excavation works. Any discrepancy is to be reported back to the designer for instruction. This drawing is the property of VORBILD ARCHITECTURE LIMITED and may not be reproduced or disclosed to a third party in any form without written permission.	ARCHITECTURE: VORBILD ARCHITECTURE INTERIORS PROPERTY TEL: 020 7193 9379 info@vorbild.co.uk	CONSTRUCTION: INSTALLATIONS:	SHEET TITLE: PROPOSED BASEMENT AND GROUND FLOOR PLAN	DRAWING STATUS: FOR PLANNING	JOB NUMBER: 0639
				INSTALLATIONS:		DRAWN BY: LC/MS	DRAWING No: A-(13)-010
				INSTALLATIONS:		APPROVED: MS	SCALE: DATE: Rev. No.: 1:100 (A3) 22.10.2016 B