



1 Existing ground floor plan
1 : 50

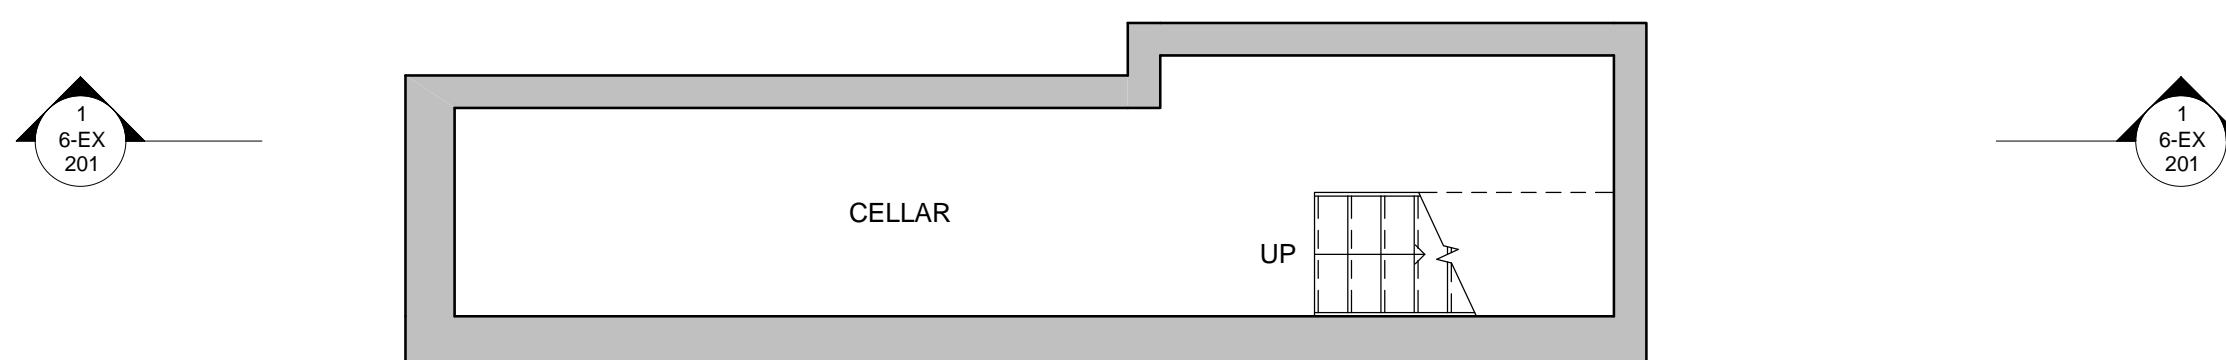

2 Existing cellar plan
1 : 50

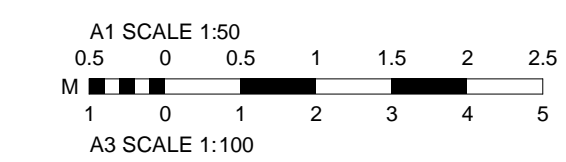

Rev	Date	Description
<p>earlearchitects 7a Sylvester Road London E8 1EP t: +44(0)20 8525 5902 f: +44(0)20 8533 9369 info@earlearchitects.com www.earlearchitects.com</p>		
Project:	17 Rona Road	
Client:	Mr G Thompson	
Drawing Title:	Existing ground & cellar plans	
Scale at A1:	1 : 50	
Date:	18/10/2016 16:02:01	
Status:	INFORMATION	
Job No:	Drawing No:	Revision:
209	6-EX 101	<input type="checkbox"/>
<p><small>This drawing should be read in conjunction with all relevant drawings, specifications and other documents provided by the architect and engineers. Any discrepancies should be reported to the architect immediately.</small></p> <p><small>Do not scale from this drawing.</small></p> <p><small>© Earle Architects</small></p>		