


EXISTING ELEVATION

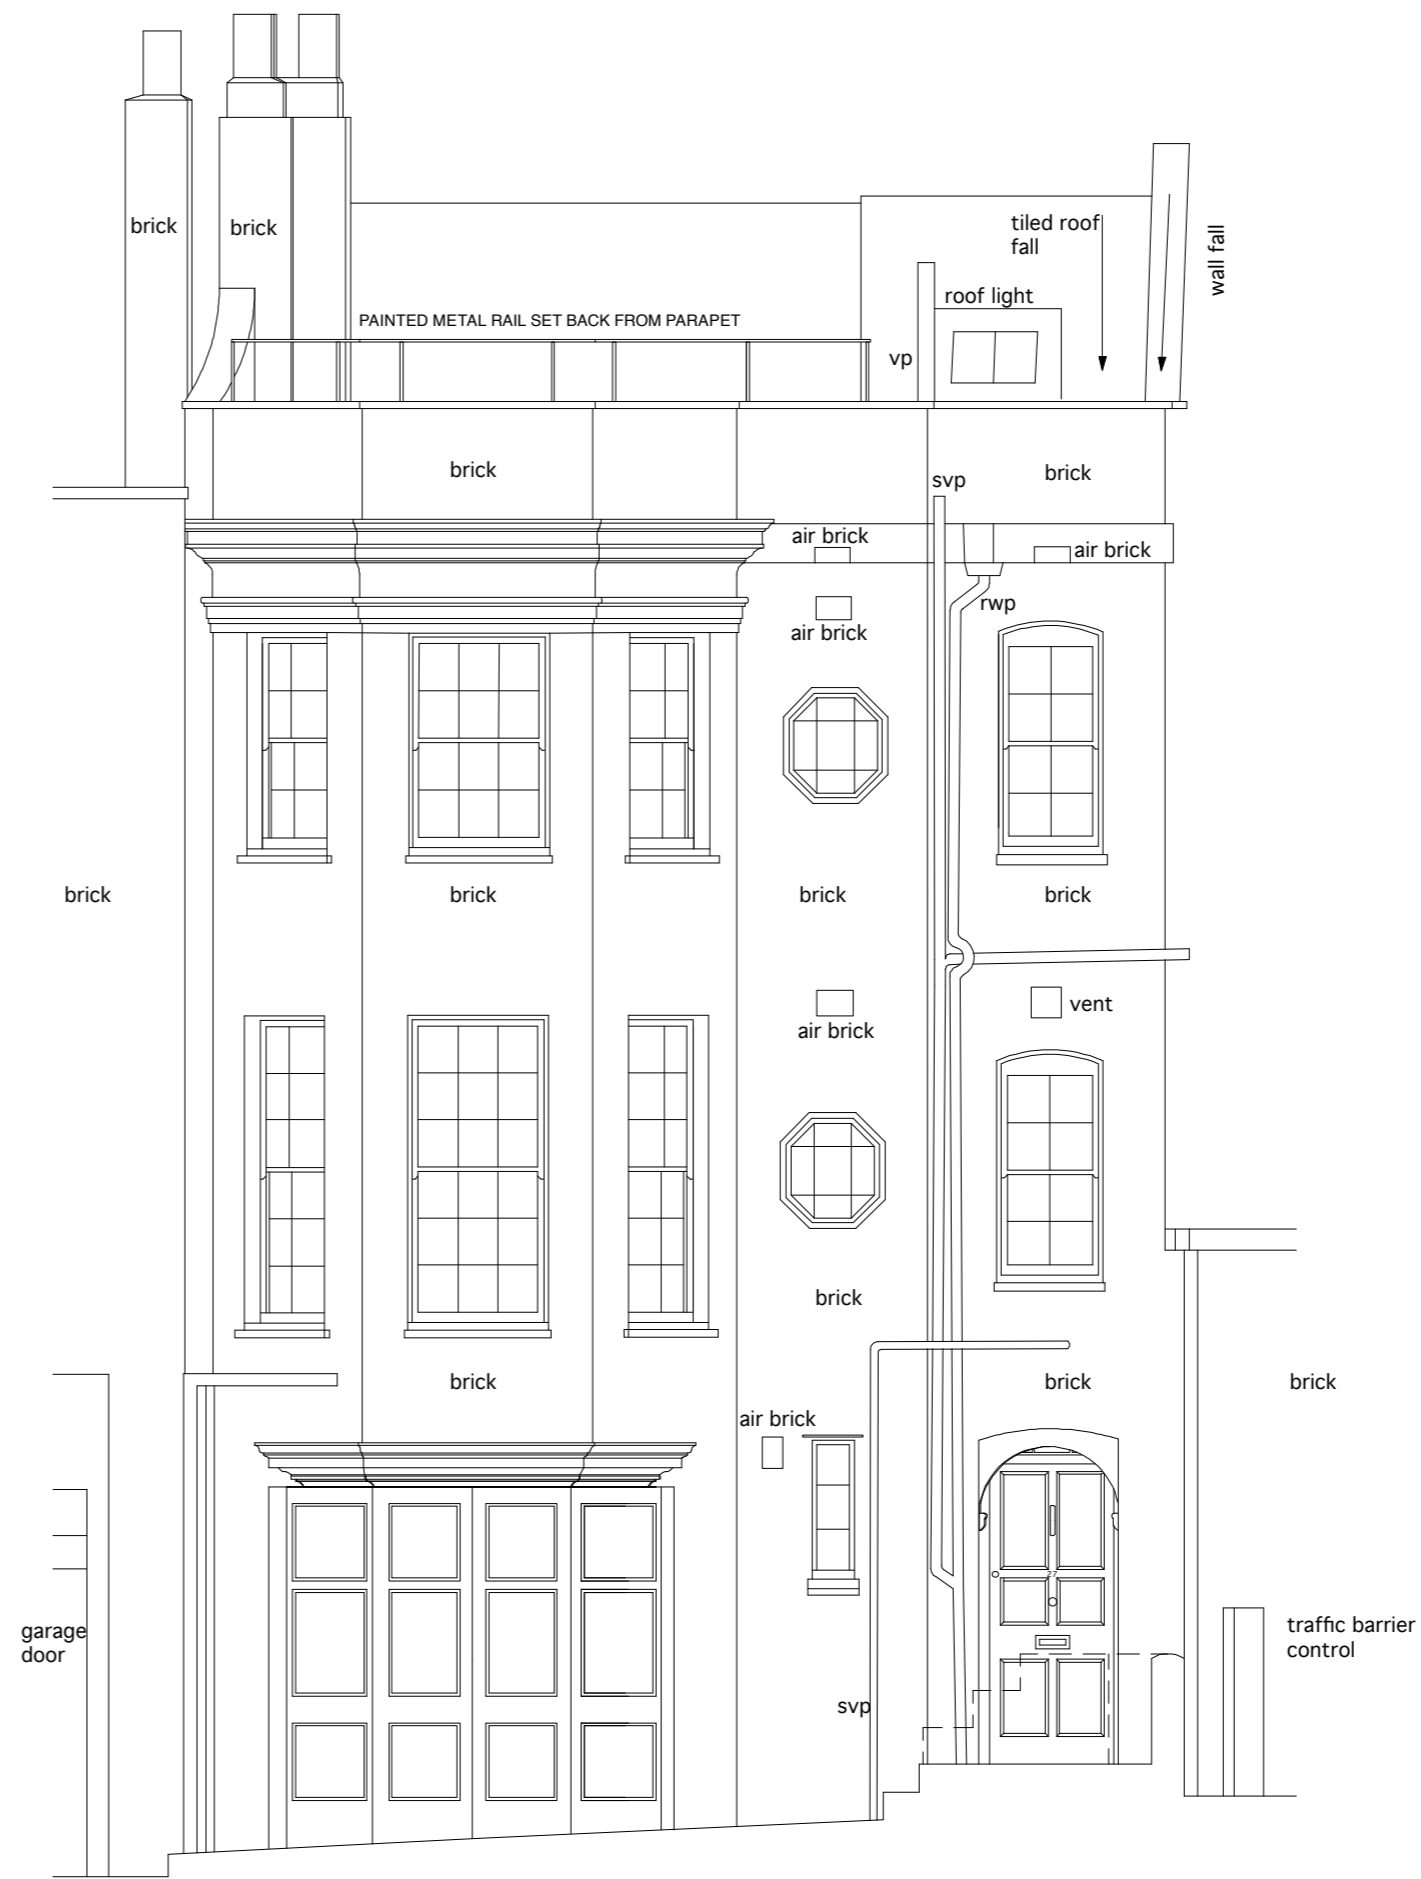

PROPOSED ELEVATION

A 3 Jan 08 Garage door subdivided into paneled motif. Position of roof hand rail altered so not to be visible from Fitzjohns Ave.

rev date amendment

client

D. DAVIS

project

27 PERRINS WALK, LONDON NW3

scale

1:50

date

JUNE 2007

drawing

FRONT ELEVATION- EXISTING & PROPOSED

drawing no.

0610/P/09 A

WORKSHOP ARCHITECTS LTD.

121 c Cleveland Street, London W1T 6PZ tel: +44 020 7631 1161 fax: +44 020 7631 1191

ws.architects@btconnect.com