
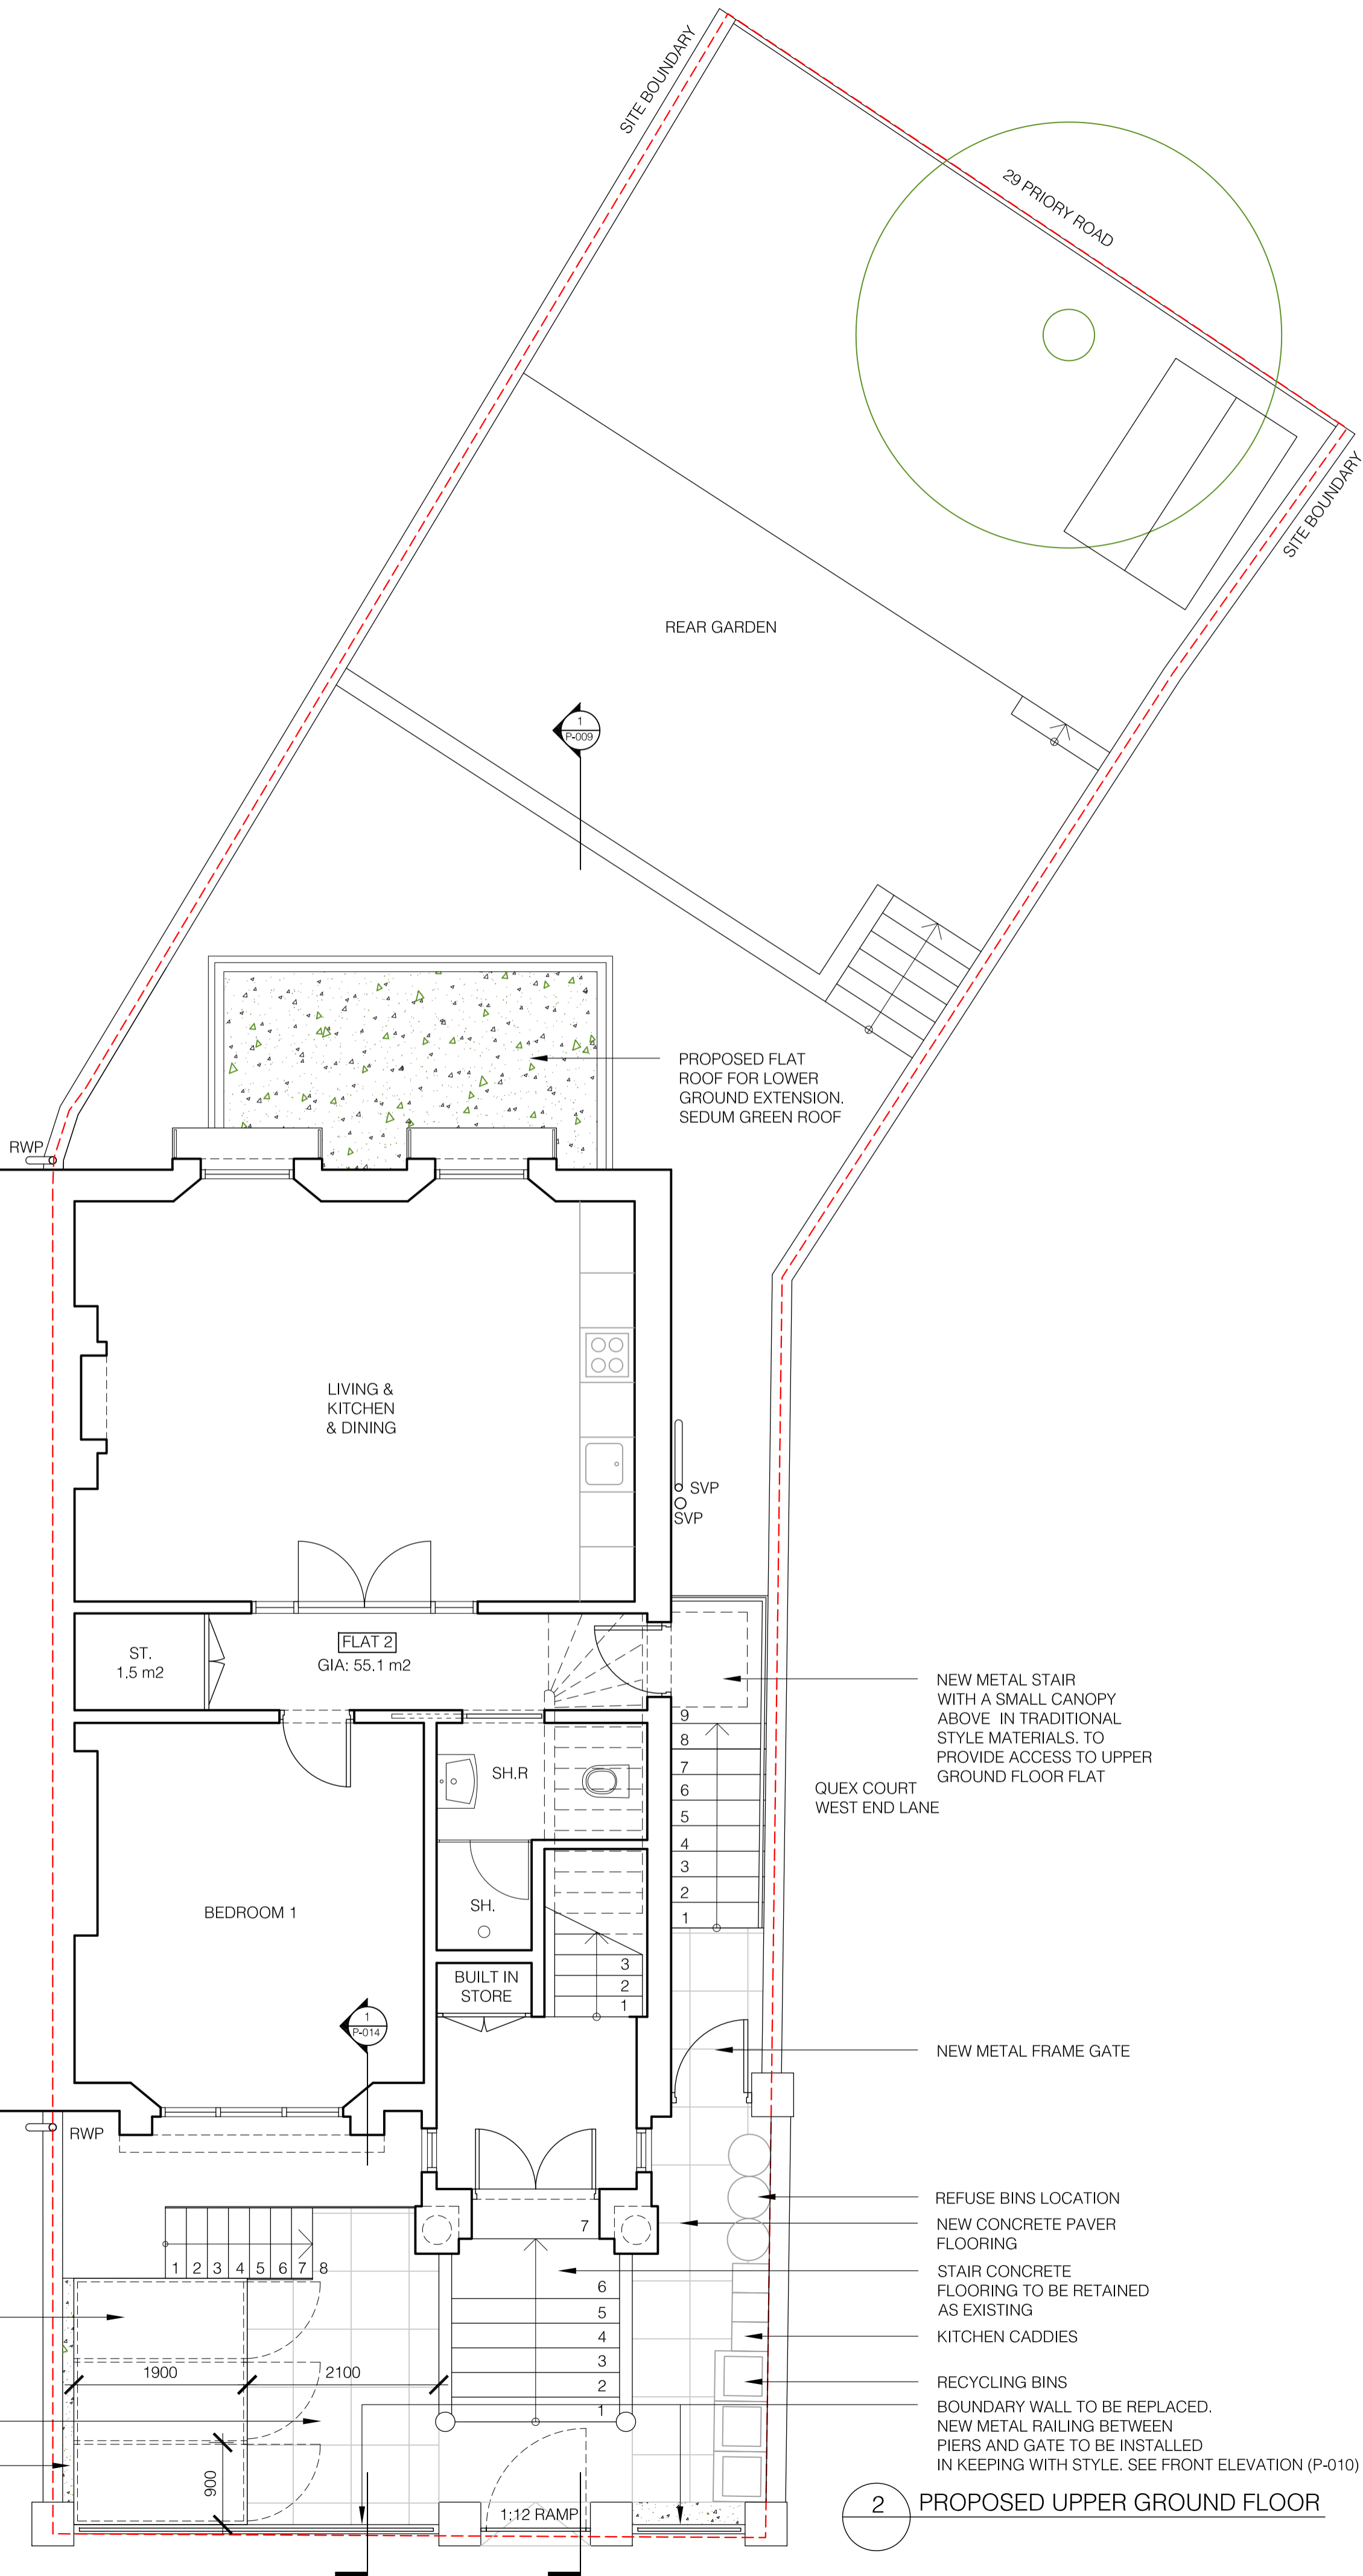
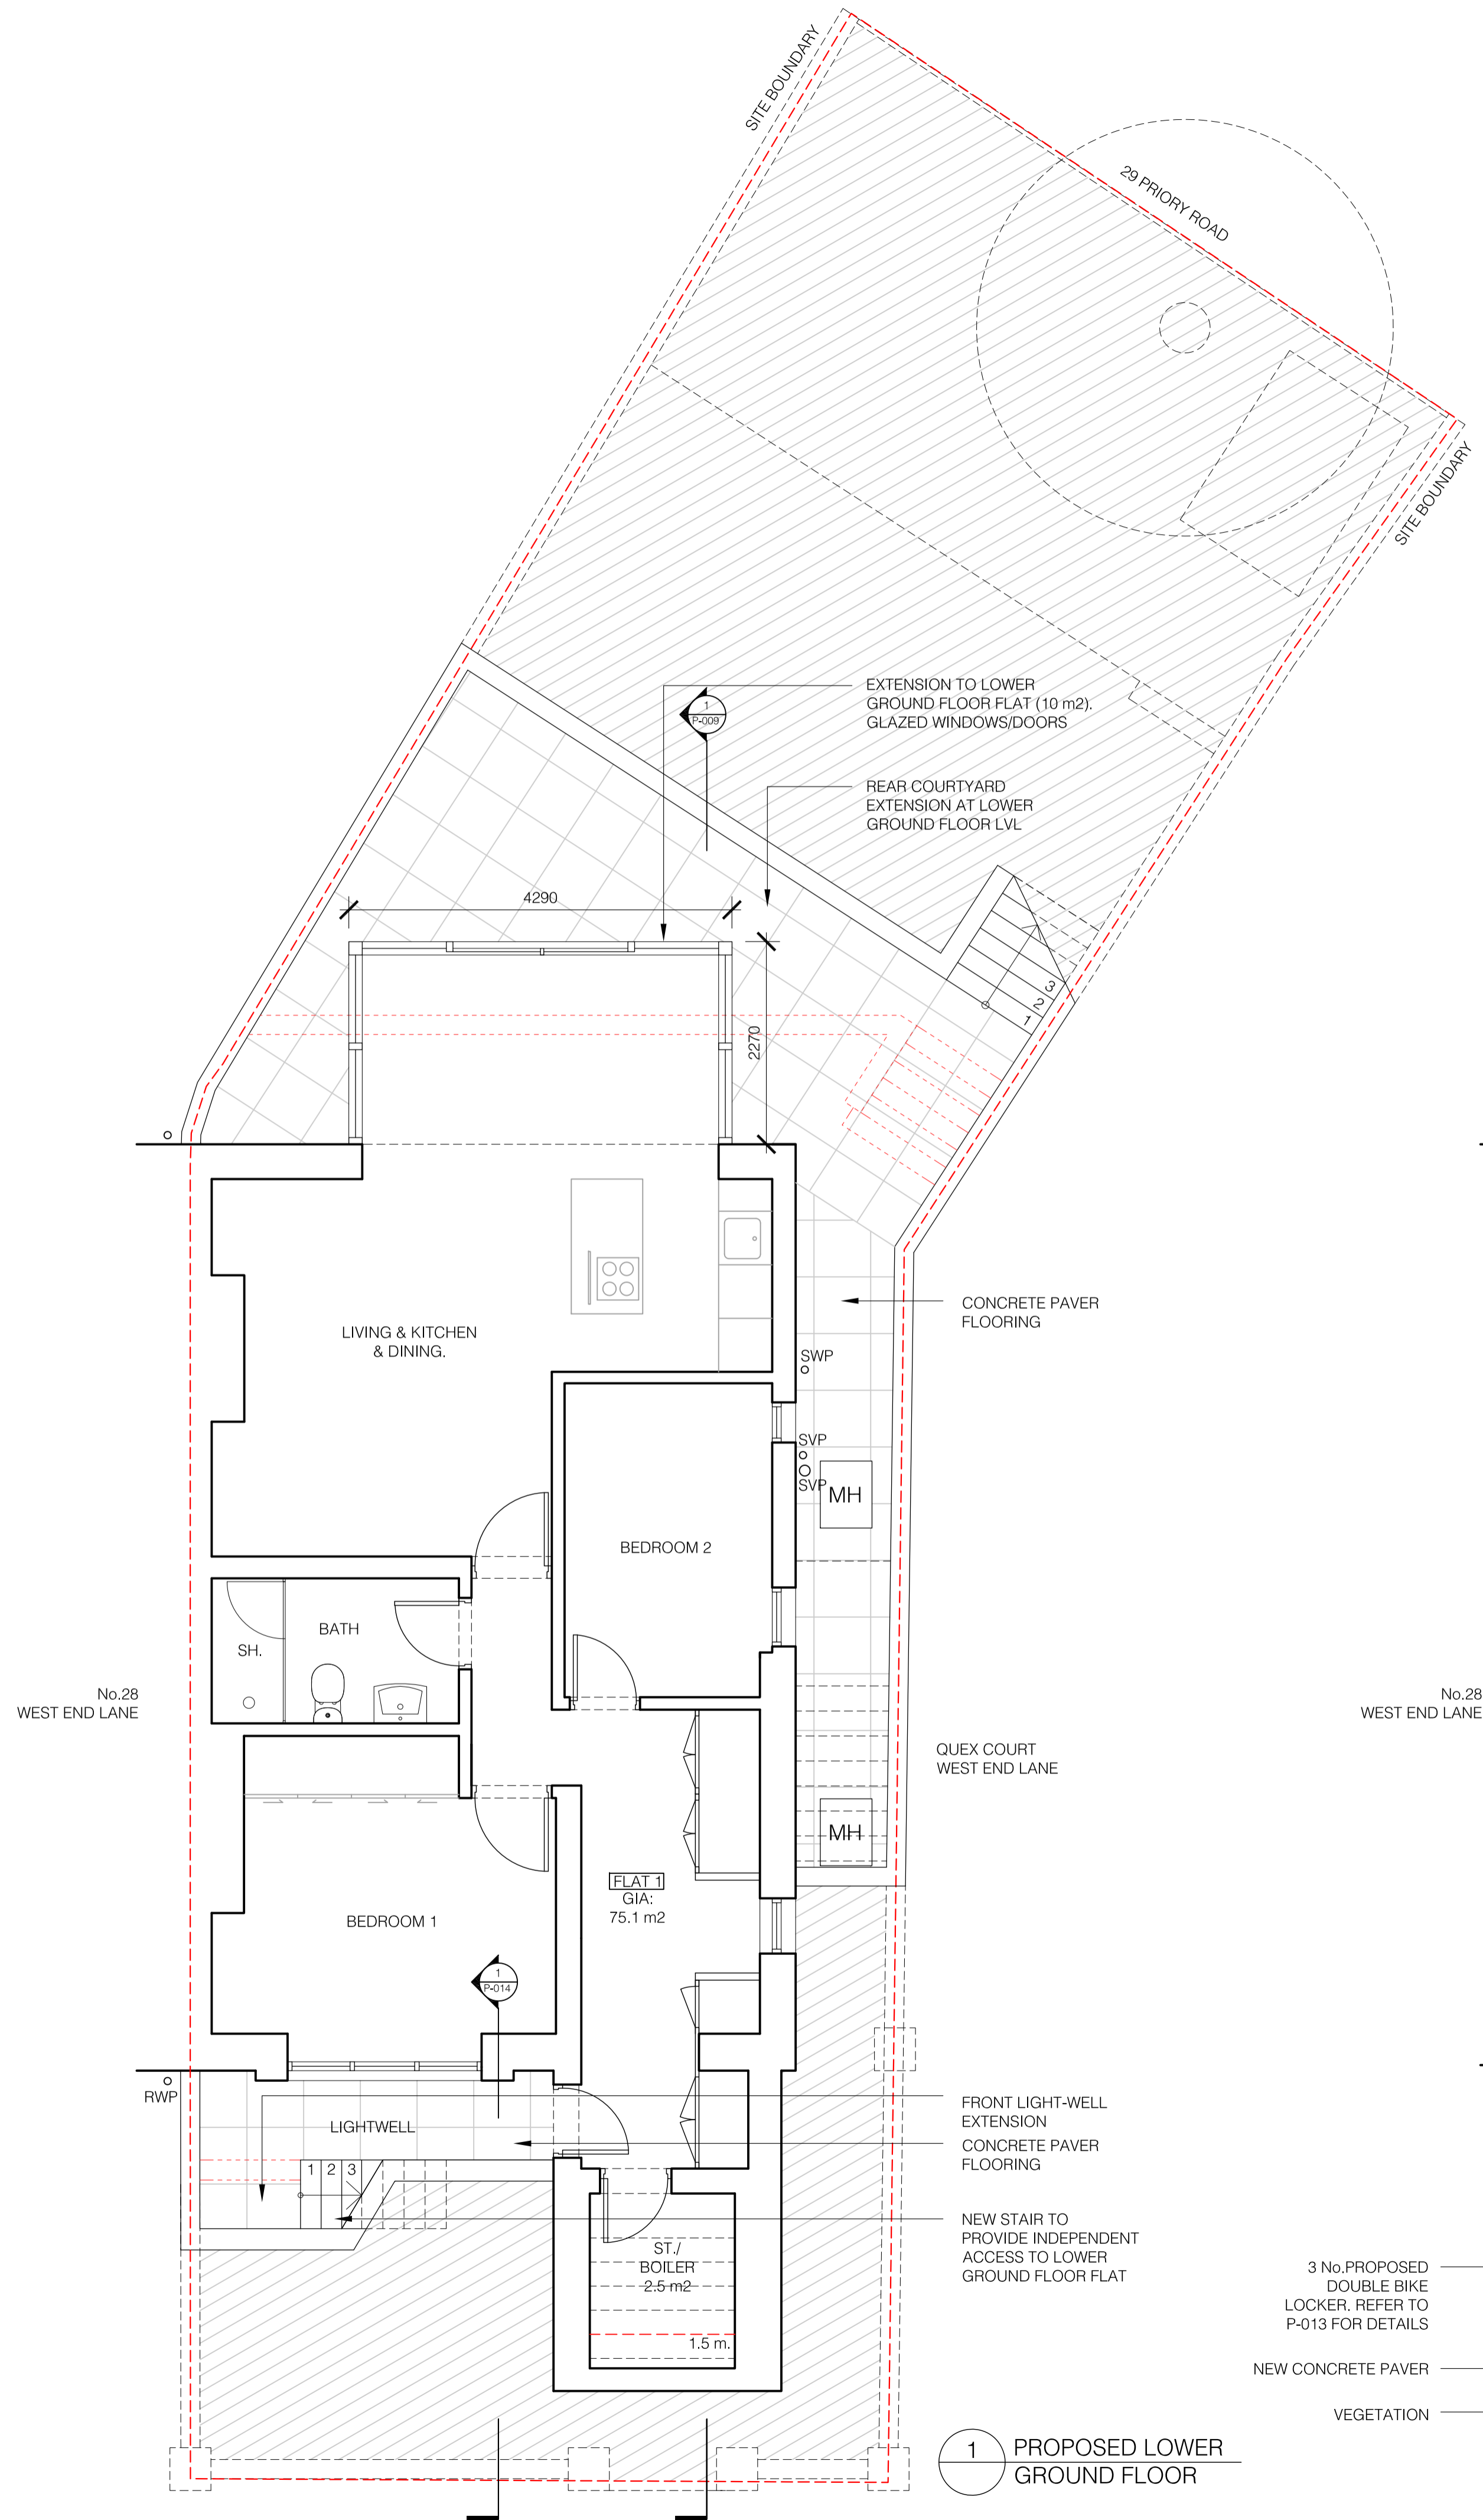


Nick Baker Architects

Second Floor, Lindsey House
40-42 Charterhouse Street
London EC1M 6JN
T +44 (0)20 7490 0644
info@nickbakerarchitects.com
www.nickbakerarchitects.com
Contents of this drawing are the copyright of Nick Baker Architects

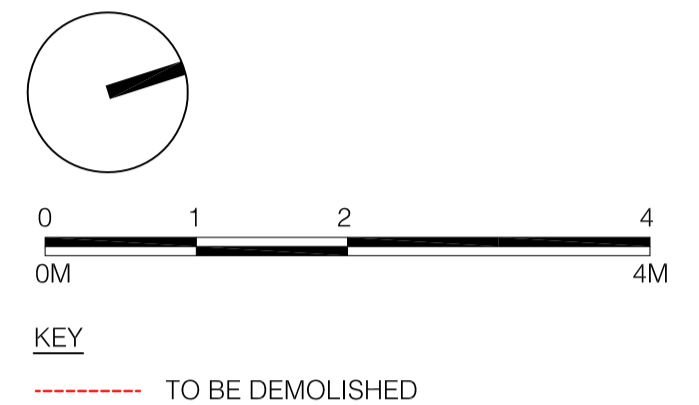

REV.01 (24.10.2016)
Front communal external space layout updated to provide cycle parking in line with CPG7 as per planning officer comments.

26 WEL
26 West End Lane, NW6 4PA, London

Proposed floor plans 1

Scale 1:50@A1 Date 22.01.016 Revision 01

1601 P-007