



NOTES:

THE CONTRACTOR SHALL CHECK ALL DRAWINGS BEFORE COMMENCING.


ISSUE	DATE	AMENDMENT

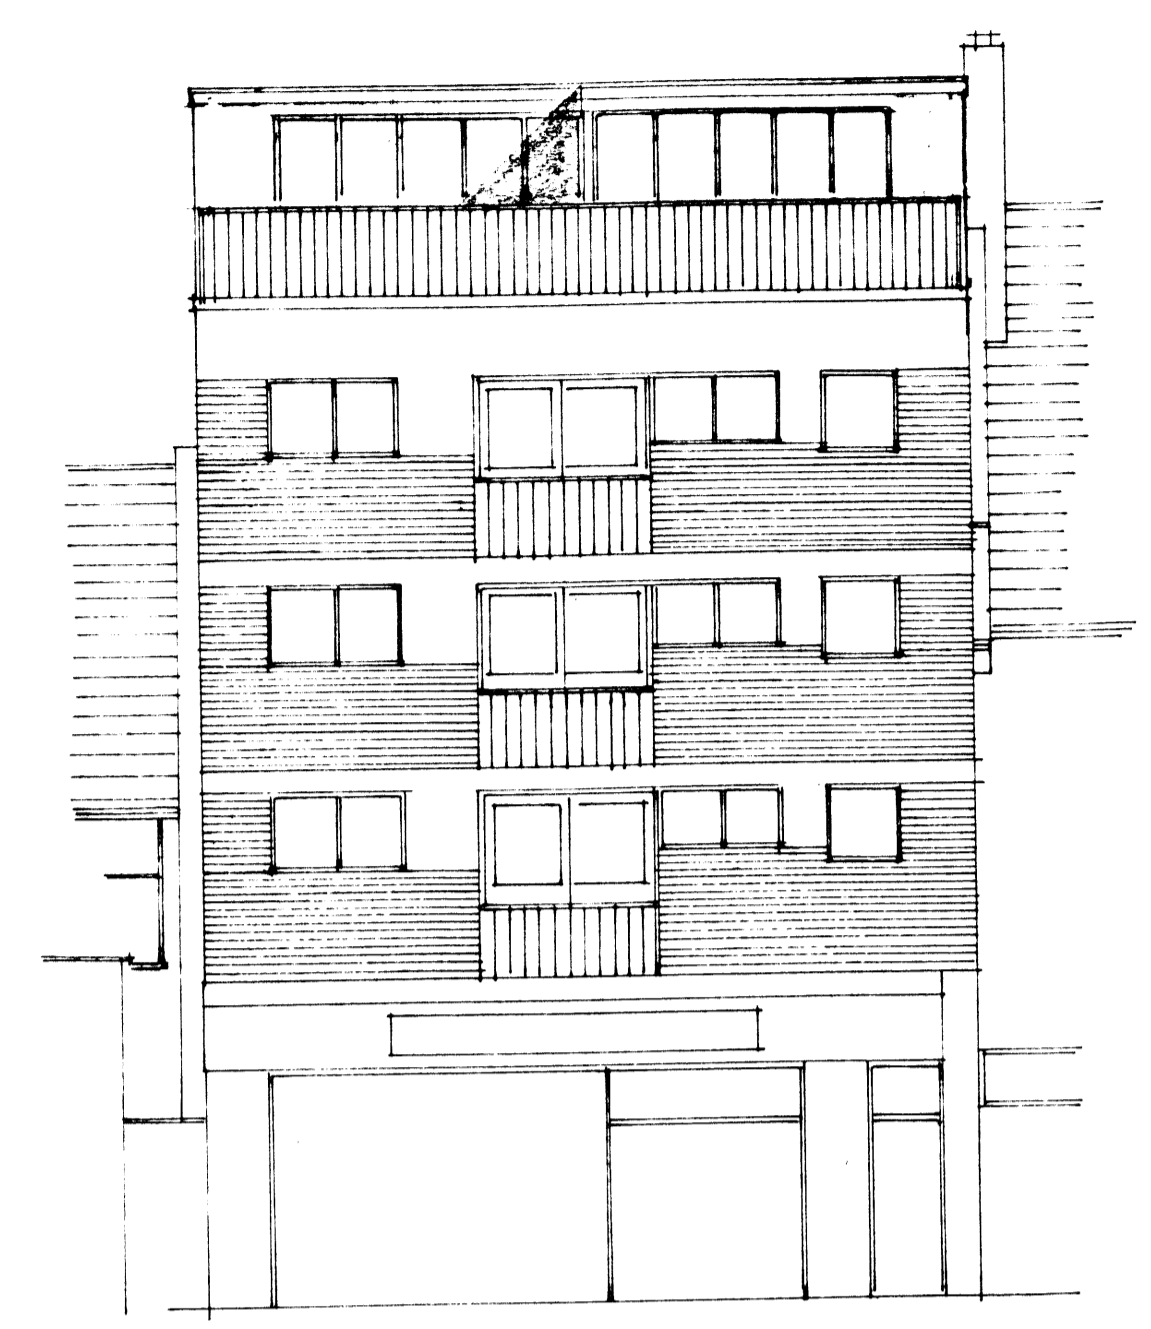


FRONT ELEVATION.

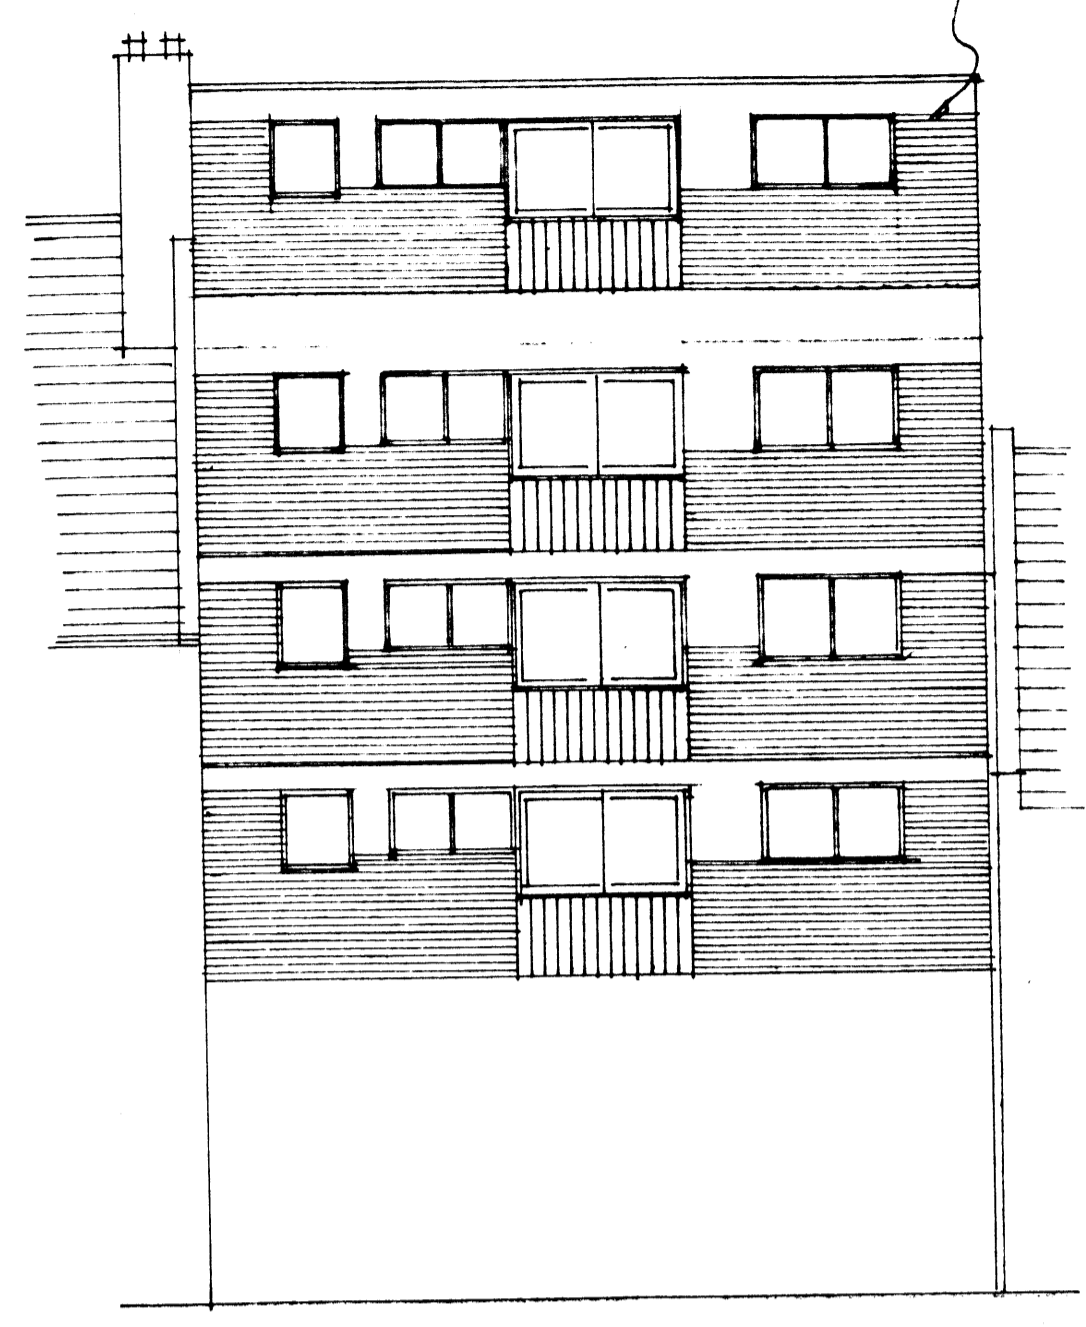

REAR ELEVATION.

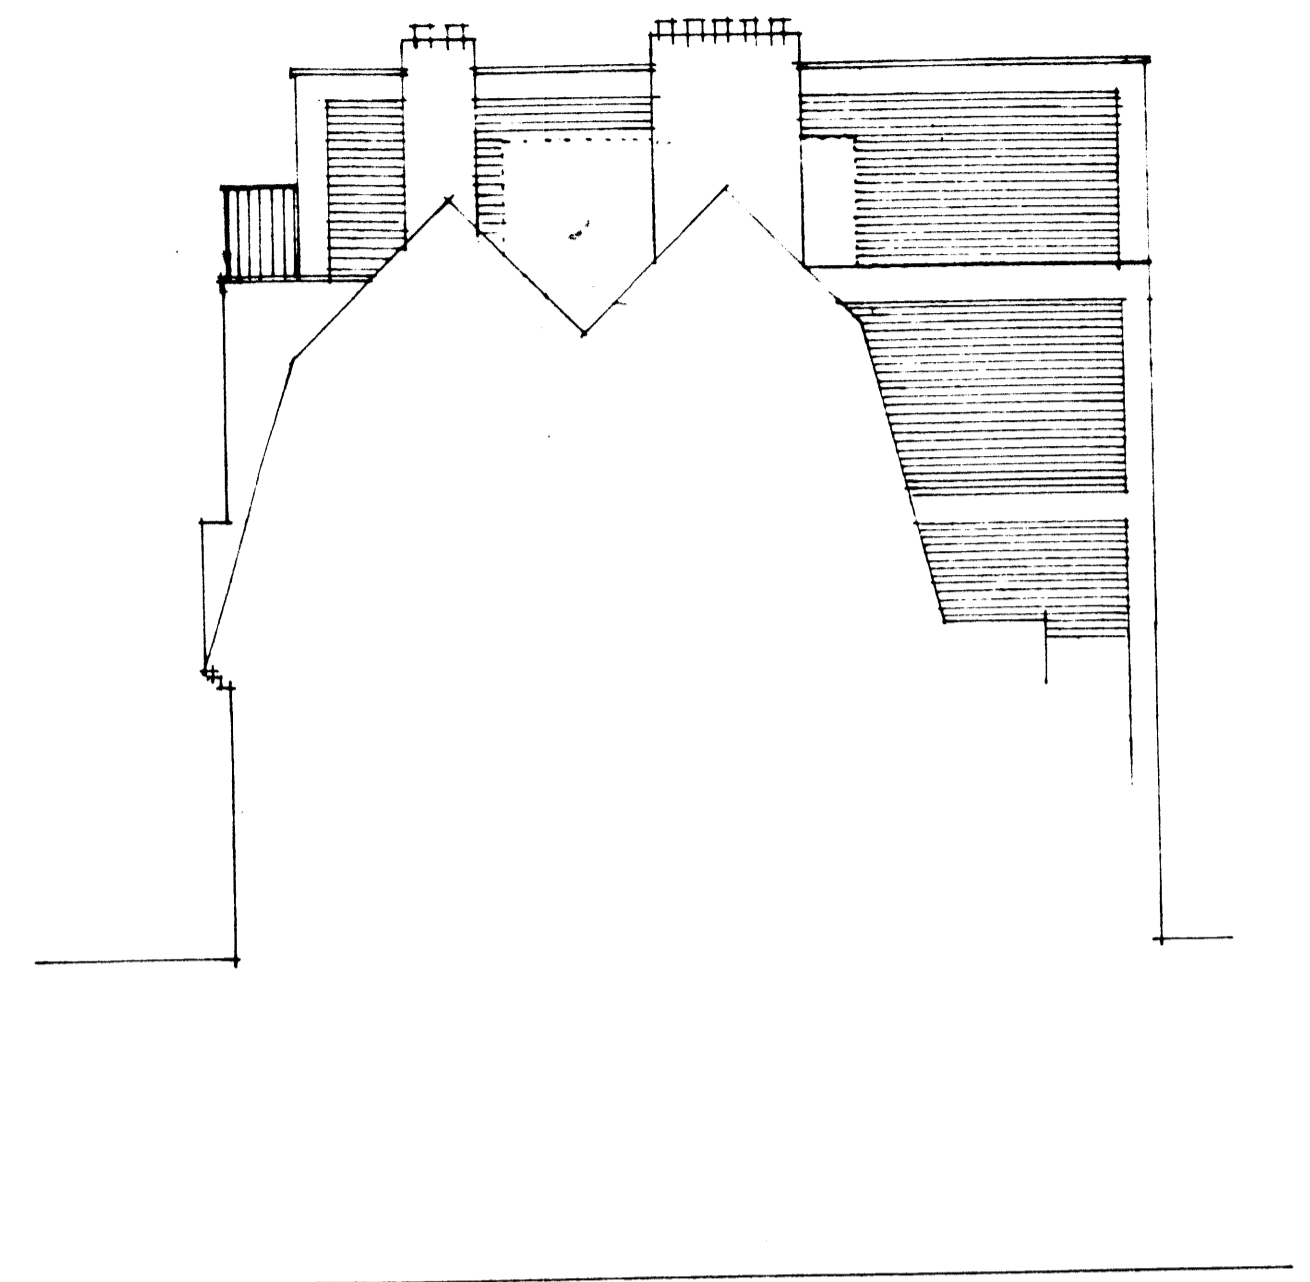


EAST ELEVATION

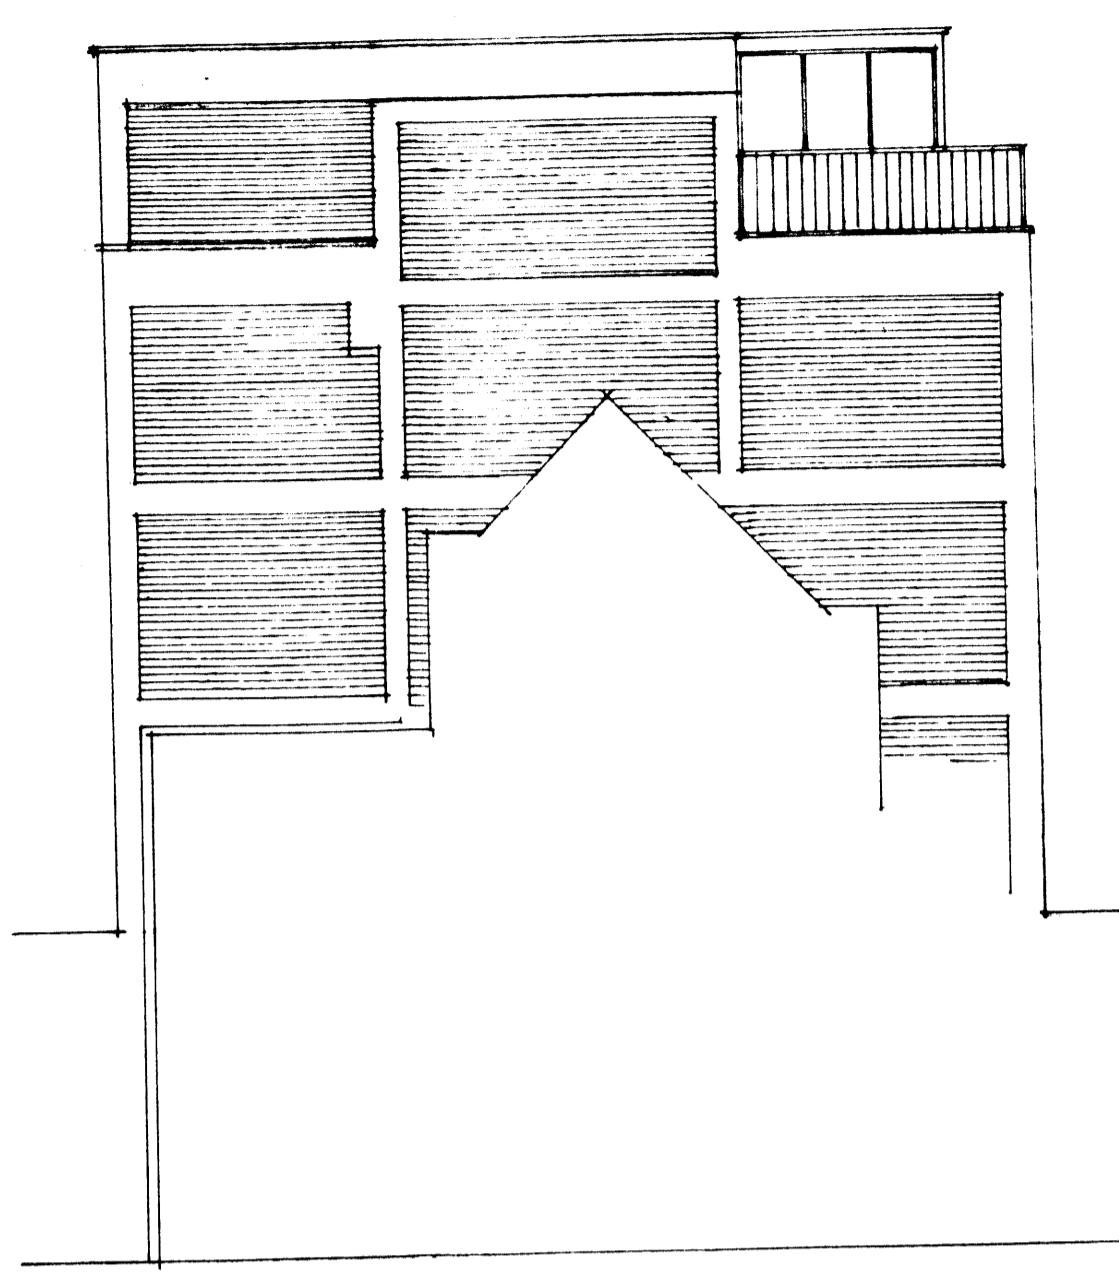

WEST ELEVATION.


SPRINT MOUNTED BRASS & BRASS FACE BRICK W/ AS ABOVE.

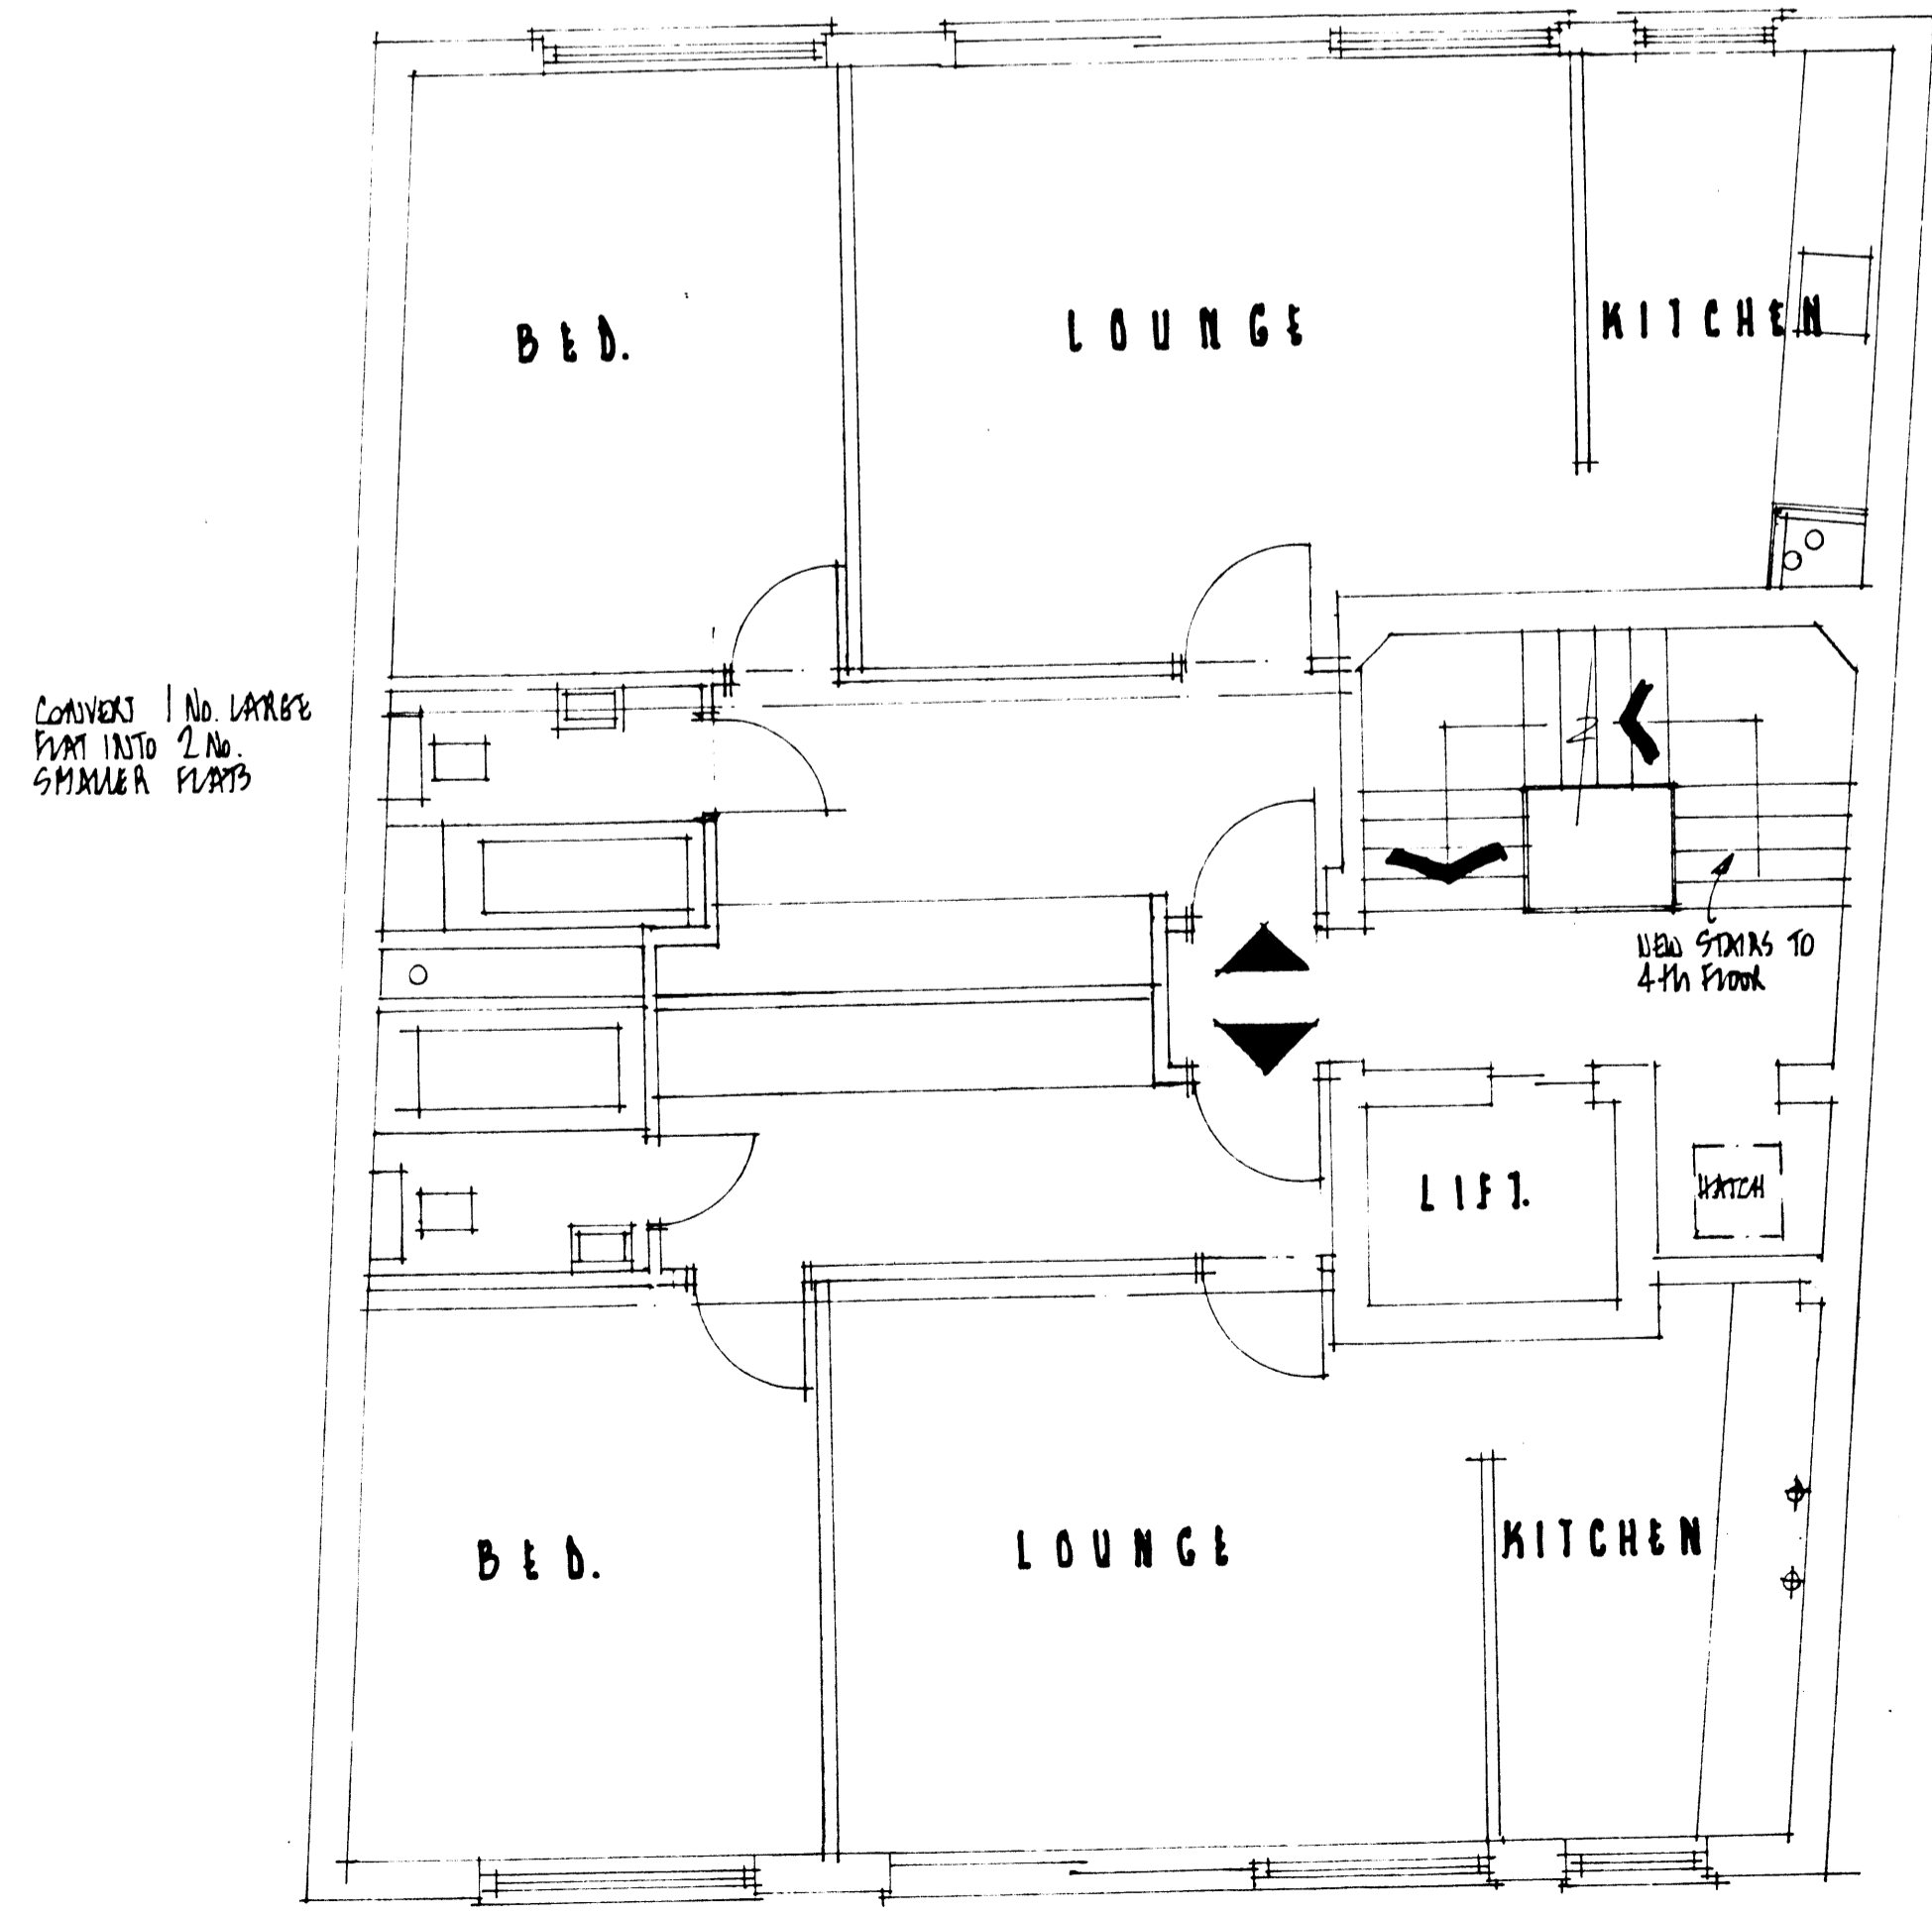

3RD FLOOR.

CONVERT 1 NO. LARGE PLANT INTO 2 NO. SMALLER PLANTS

NEW STAIRS TO 4TH FLOOR

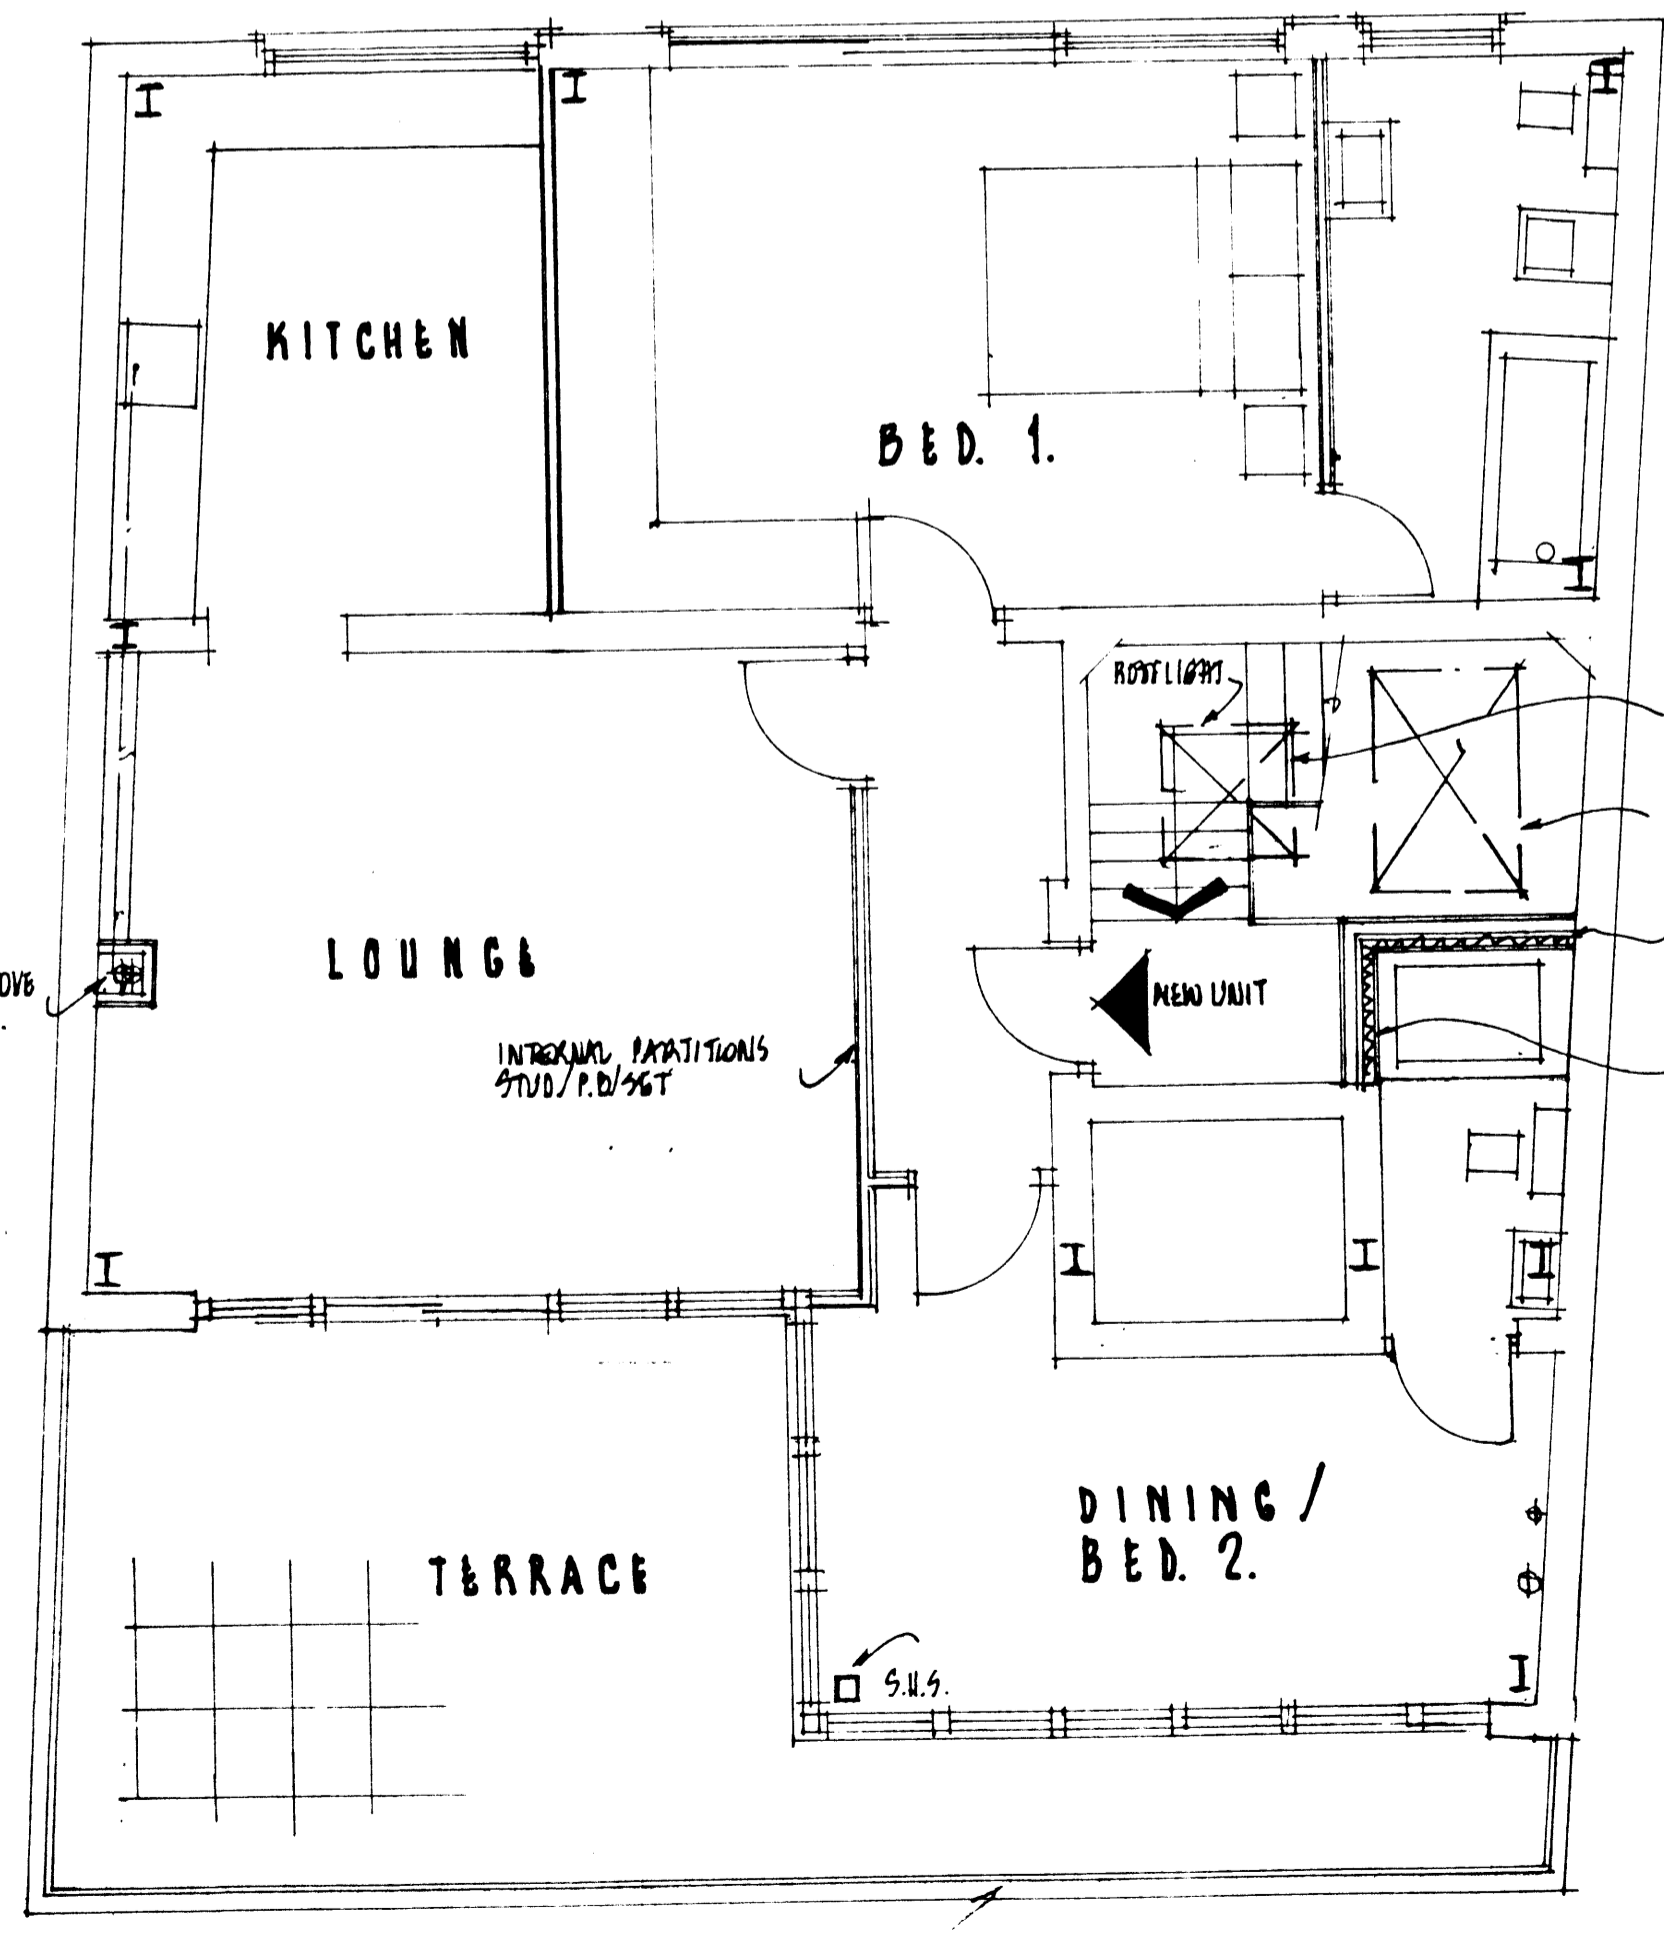

4TH FLOOR.

EXTENDING GULLY EXTENDED TO ABOVE NEW ROOF LEVEL.

INTERNAL PARTITIONS STUD./P.D./SET

MILD STEEL STAIRCASE
SMOKE VENT

CANTY W/IN AROUND SHOWER CONSTRUCTION FROM STUDY WITH 2 NO. 12-5 P.D. 5MM PLASTER TO BOTH FRAMES 50MM MINERAL FIBRE DATCH FIBER TO 1 FRAME

glazed balustrade not as shown on elev

PROJECT:
PROPOSALS
11 HAMPSHIRE HIGH ST
N.W. 3.

CLIENT:
FARLANE INVESTMENTS LTD.

SCALE: 1:50 1:100 DATE: **JULY 199**
DWG. No: **3310** ISSUE:

SH. 1 OF 2.

*Architectural
Planning &
Design.*
D.P. Joyner.