
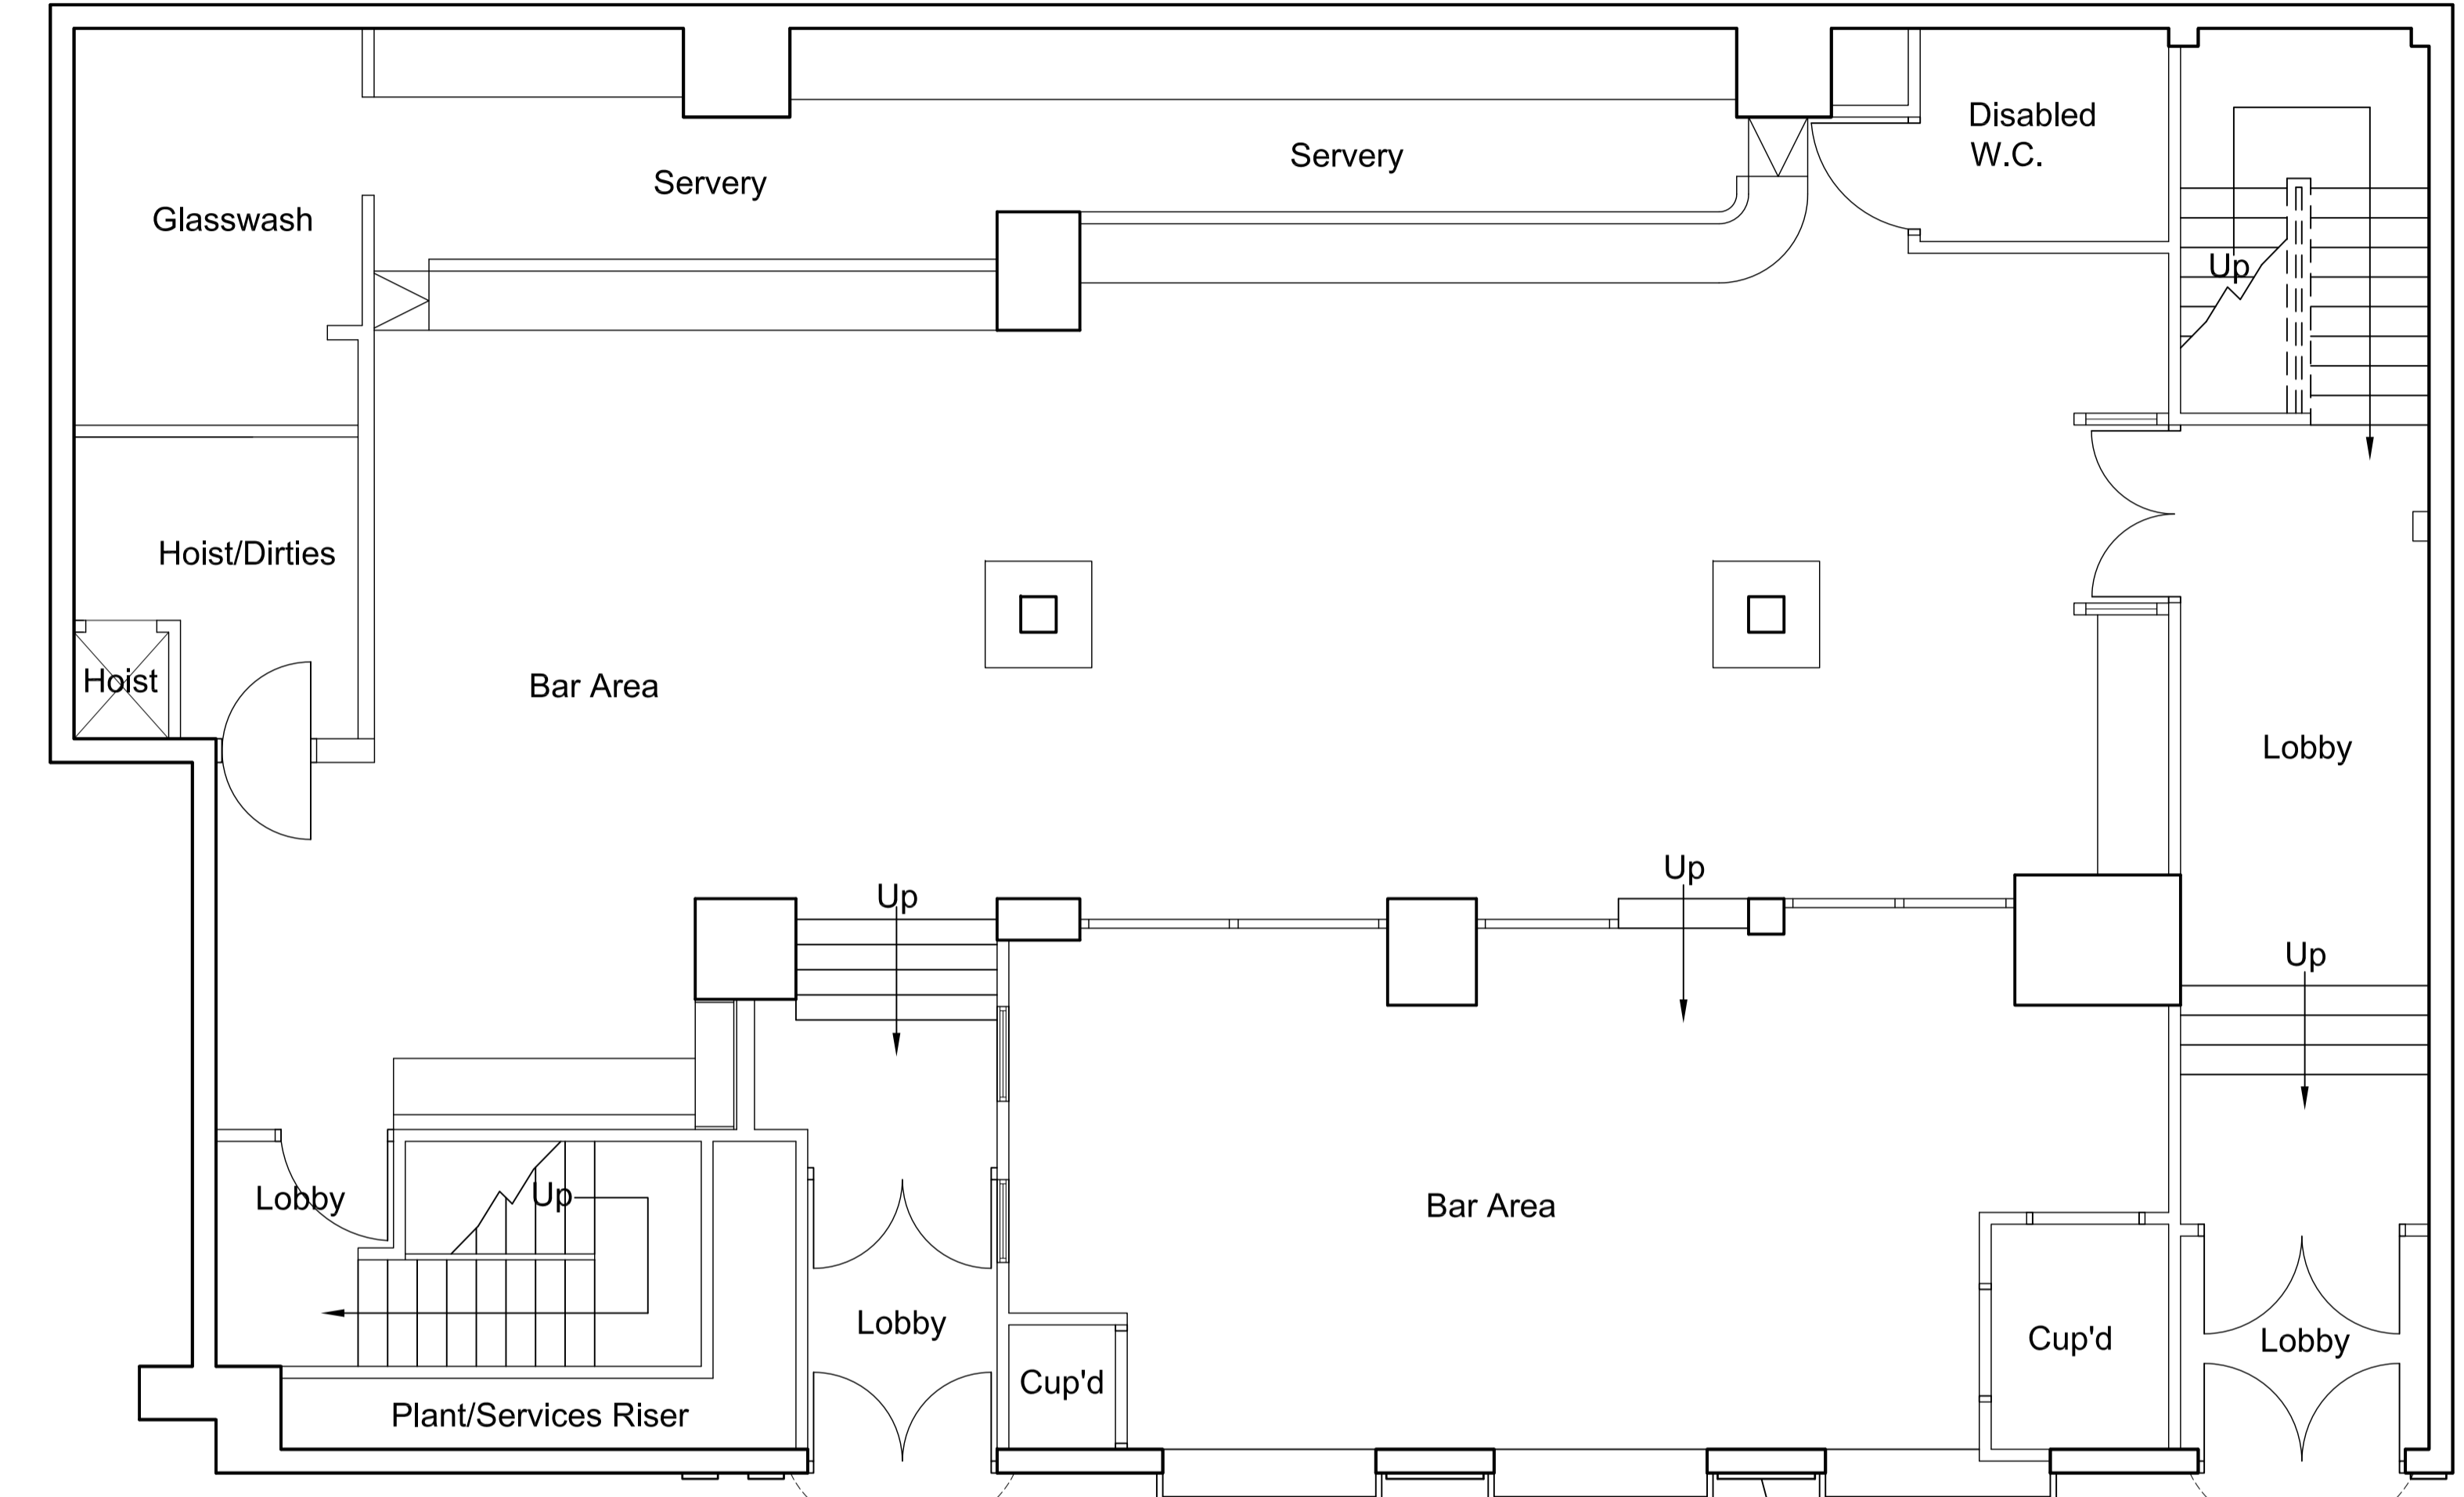


Note :-
 This drawing must not be scaled. All dimensions and levels must be checked on site and any discrepancies are to be reported to ARC DESIGN ASSOCIATES prior to manufacture.

ARC DESIGN ASSOCIATES
 51 - 55 Fowler Road
 Hainault
 Essex IG6 3XE
 Tel : 020 8559 8666
 Fax: 020 8559 8777

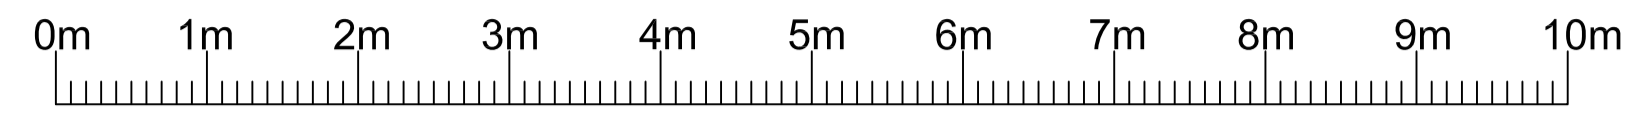






Proposed Ground Floor Plan

New brass lantern to replace existing & fixed to existing bow bracket over entrance door.

Redecorate all previously painted surfaces externally up to top of fascia level.

New amenity board to replace existing.

New brass lantern to replace existing & fixed to existing bow bracket over entrance door.

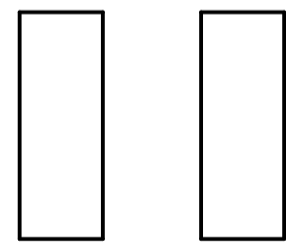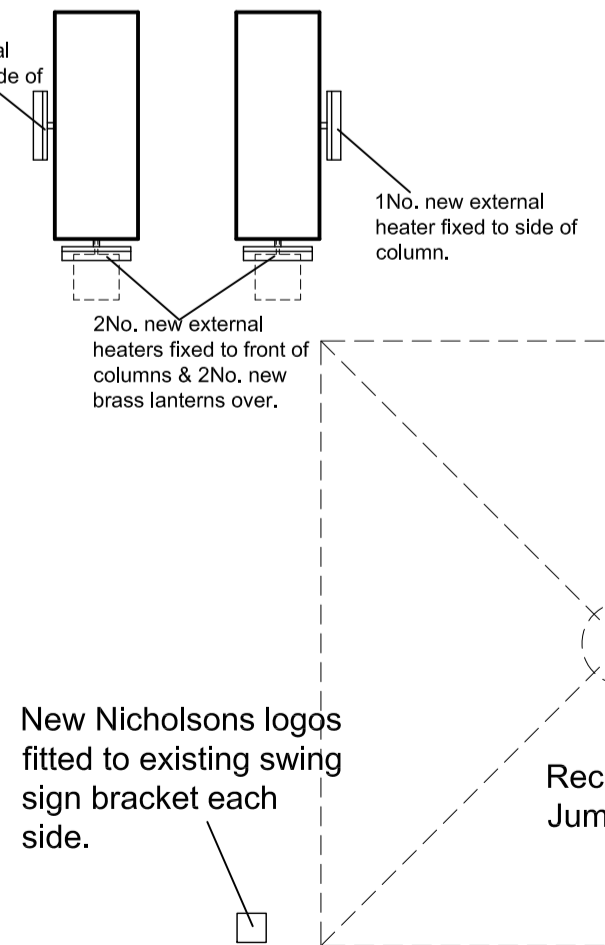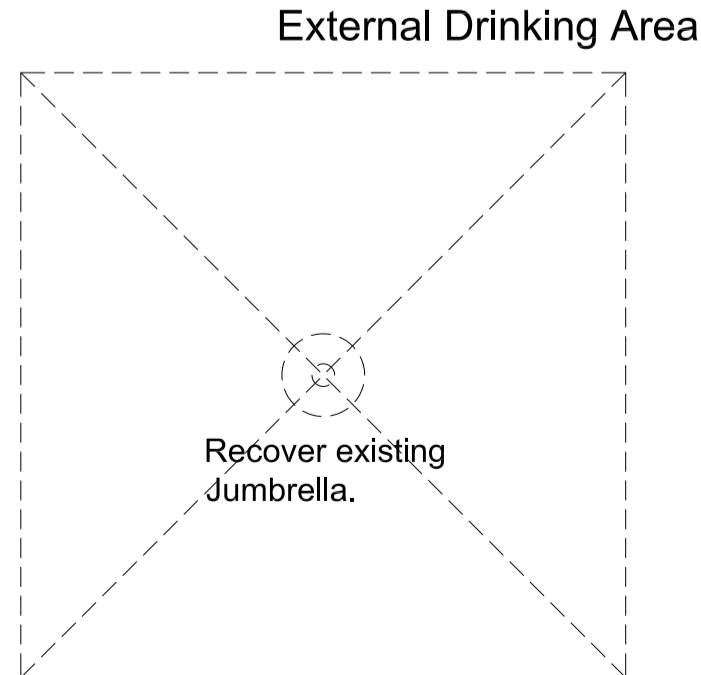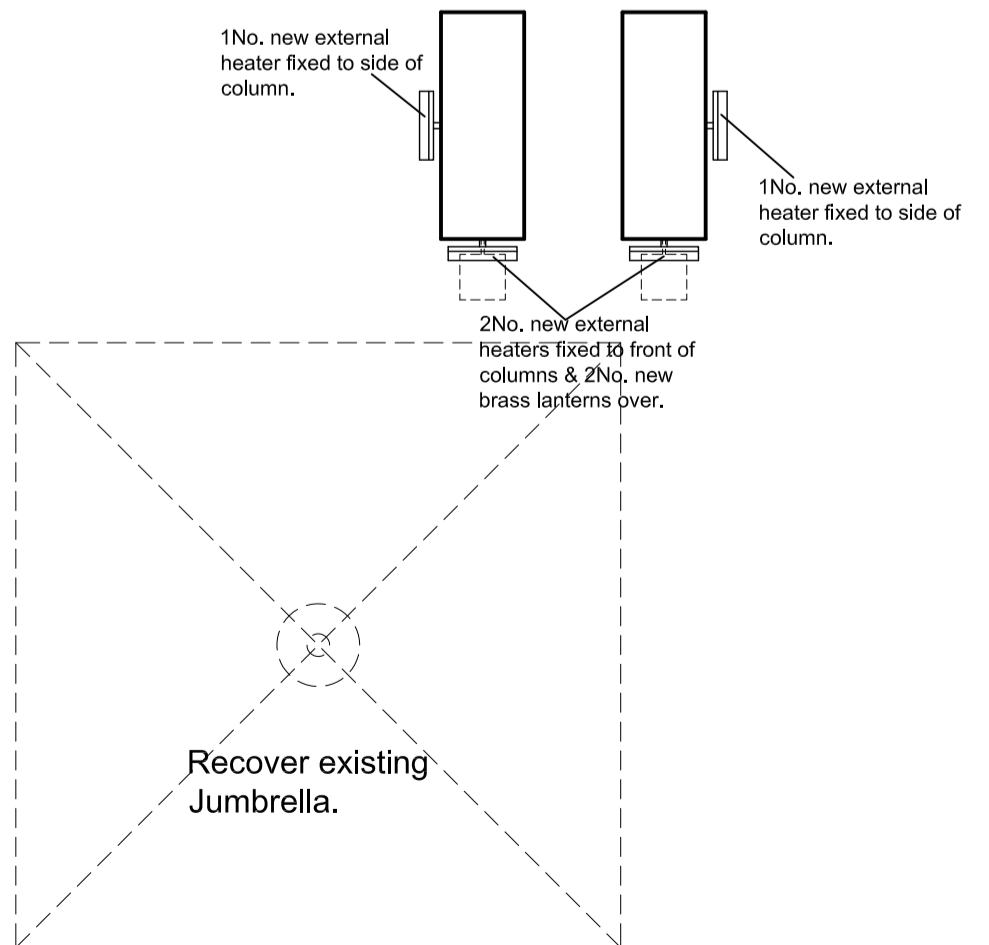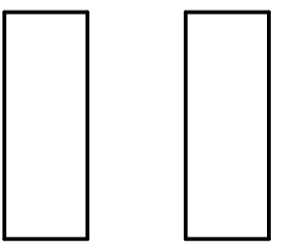

Rev	Date

Mitchells & Butlers
 27 Fleet Street
 Birmingham
 B3 1JP
 Tel. 0870 609 3000
 www.mbplc.com

CLIENT
 Mitchells & Butlers PLC

PROJECT
 Sir Christopher Hatton,
 4 Leather Lane,
 London EC1N 7RA

TITLE
 Proposed Ground
 Floor Plan

ISSUE

Scale: 1:50 Date: Sep 16 Drawn: MA	Drawing No. 2000/AD03	Rev.
--	--------------------------	----------