



Rev	Date	Details	Quantity
A	01/09/15	Updated as per Partners comments.	JW
B	20/10/15	Box windows selected in line with partners comments. In accordance with the contract, the proposed changes to plans based on the increased site footprint, new London Stock, York Way footings, etc. are not adopted.	JW
C	12/04/16	Increased site footprint, new London Stock, York Way footings, etc. are not adopted.	JW
D	27/04/16	Revised to suit Nevas Planning comments	JW
E	21/10/16		SH



The contractor must check all dimensions, and service price to commencement of the drawing. The contractor must ensure the copyright of Box Architects is not used without prior written permission. The drawing remains the copyright of Box Architects. Do not scale from drawing. Any discrepancy, whether or not they are noted on the drawing, must be resolved by the contractor. Do not scale from drawing.

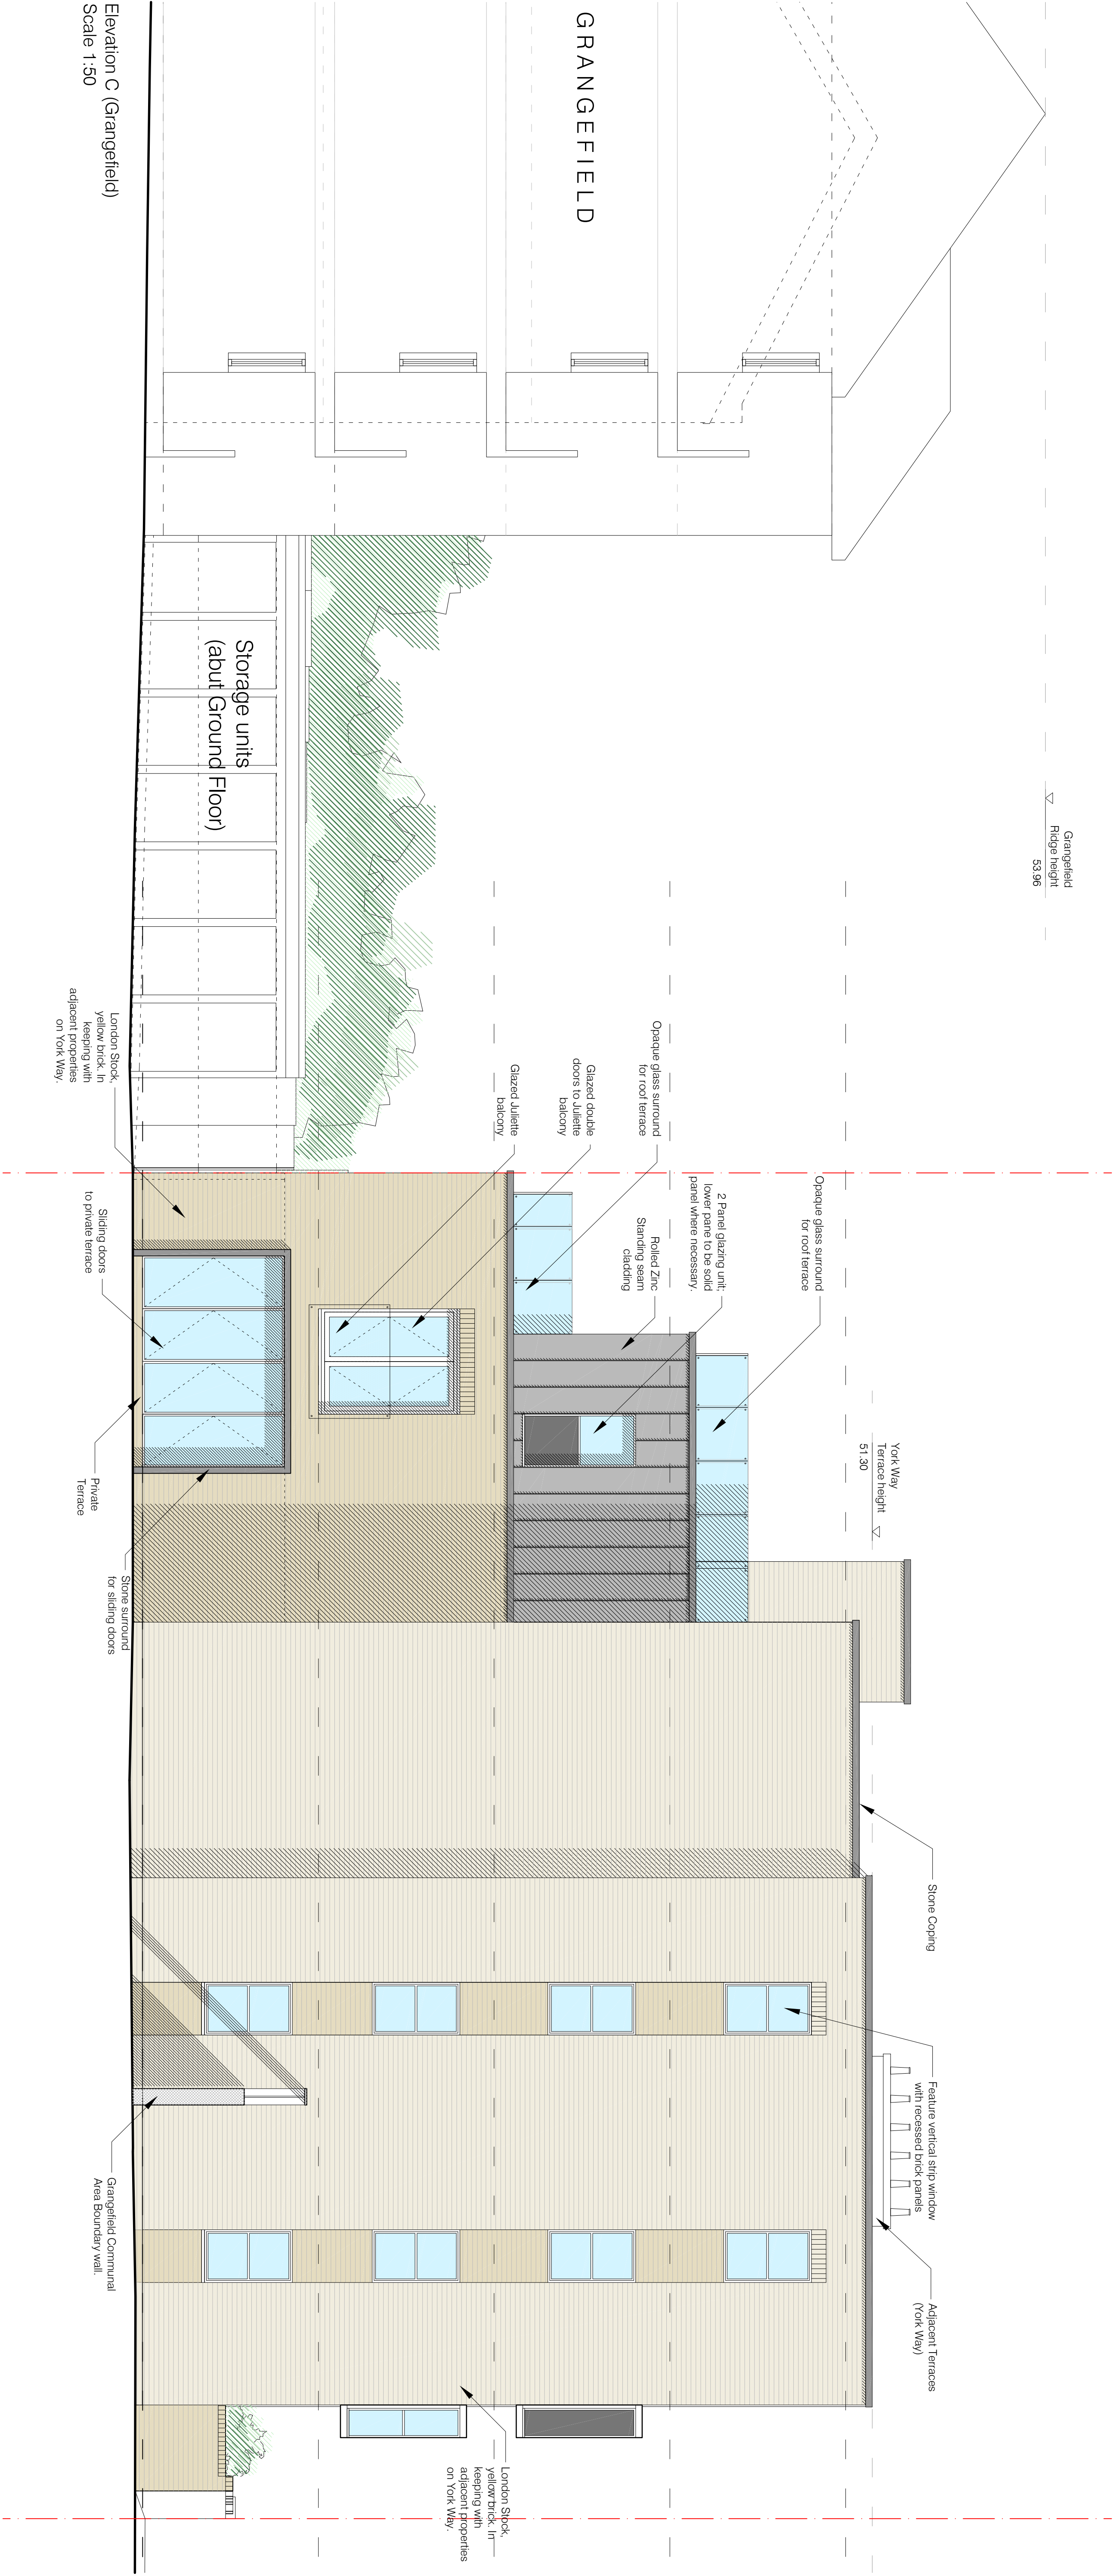

Elevation C (Grangefield)
Scale 1:50

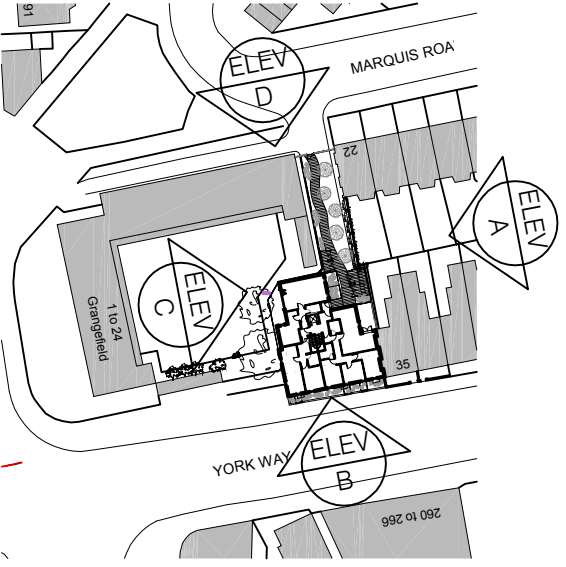

Site Plan
Scale 1:1250

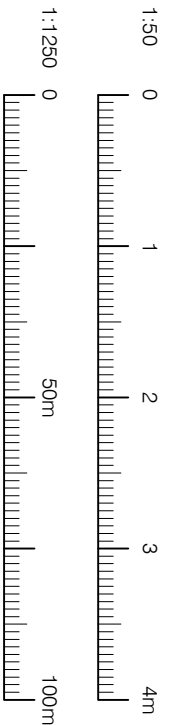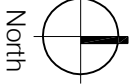

Client name	The Prosperity Group
Location	York Way Camden London NW
Project	Proposed Elevations South
Site	Planning
Date	15/04/15
Drawn	JW
Checked	Various @ A1
Scale	Various @ A1
Revision	(03) 18
Drawn by	801-01

