


| Rev | Date | Details | Drawn by |
|-----|----------|--|----------|
| A | 01/09/15 | Updated as per Partners comments. | JW |
| B | 20/10/15 | Box windows retained in line with partners comments. | JW |
| C | 12/04/16 | Revised to incorporate changes to plans based on the increased site footprint, new entrance and new landscaping. | JW |
| D | 29/04/16 | Door removed from Third Floor roof terrace further to client feedback. | JW |
| E | 21/10/16 | Revised to suit Nevas Planning comments. | SH |



The contractor must check all dimensions, levels and services prior to commencement of the works. Box Architects to be notified of any discrepancy. Do not scale from drawings. The drawings remain the copyright of Box Architects. All work copying with all relevant liability requirements and British standards, whether or not they are noted on the drawings. Information as filed. This drawing must not be copied without prior written permission.



Elevation D (Marquis Road)
Scale 1:50

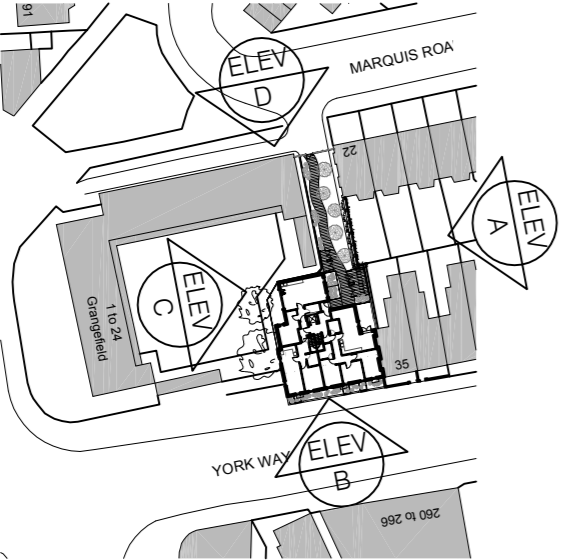

Site Plan
Scale 1:1250

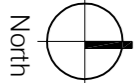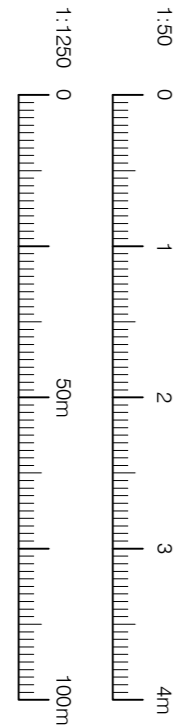

| | | |
|-------------|--|------------------------------------|
| Client name | | The Prosperity Group |
| Location | | York Way Camden London NW |
| Project | | Proposed Elevations West |
| Use | | Planning |
| Date | | 15/04/15 |
| Drawn by | | JW |
| Checked by | | Various @ A1 |
| Scale | | (03) 16 |
| Revision | | E |