- Notes

 This drawing is for town planning purposes only
 It is not to be used for construction
 The client is responsible for obtaining all statutory provisions including Building Regulations approval, works under the Party
 Wall Act 1996, and CDM Regulations 2015
- Any figured dimensions are based on limited survey information.
 All figured dimensions are to be verified by the contractor prior to the commencement of works

REV B - 26.10.16


St Anargyre House

Gordon House Road, London, NW5

Scale: 1:100 @ A3 Date May 2016

Drwg no: 1GHR/P001 RKT

New Upvc slim line, timber effect, sealed double glazed units - white colour frames

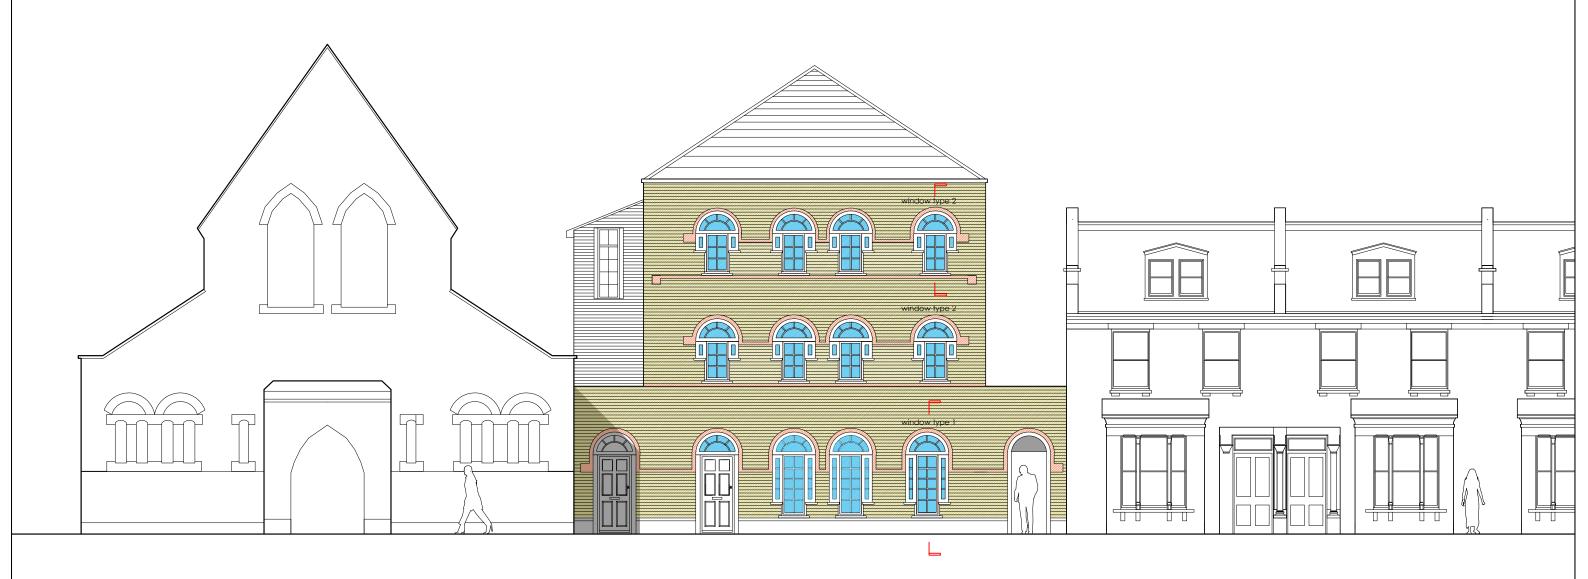

1:100@a3

Front elevation proposed

Rahul Taheem Bsc, Grad Dip Arch, MA

Architectural consultancy 159 Brent Street, Hendon London,NW4 4DH t: +44 (0)7980 883228 E: rahulktaheem@hotmail.co.uk

(C) rahul taheem 2016