

DAVID SCOTT ARCHITECTS

29 SARRE ROAD, LONDON, NW2 3SN

TEL: 020 7431 4515 MOB: 07973 743 125

PROJECT

DS567 East Heath Road

CLIENT

ADDRESS

1 East Heath Road, Hampstead, NW3 1BN

DRAWING TITLE

Existing Site Plan

DATE

April 2016

PROJECT NO.


DS567

1:100 @ A3

SCALE

S01

DWG. NO.

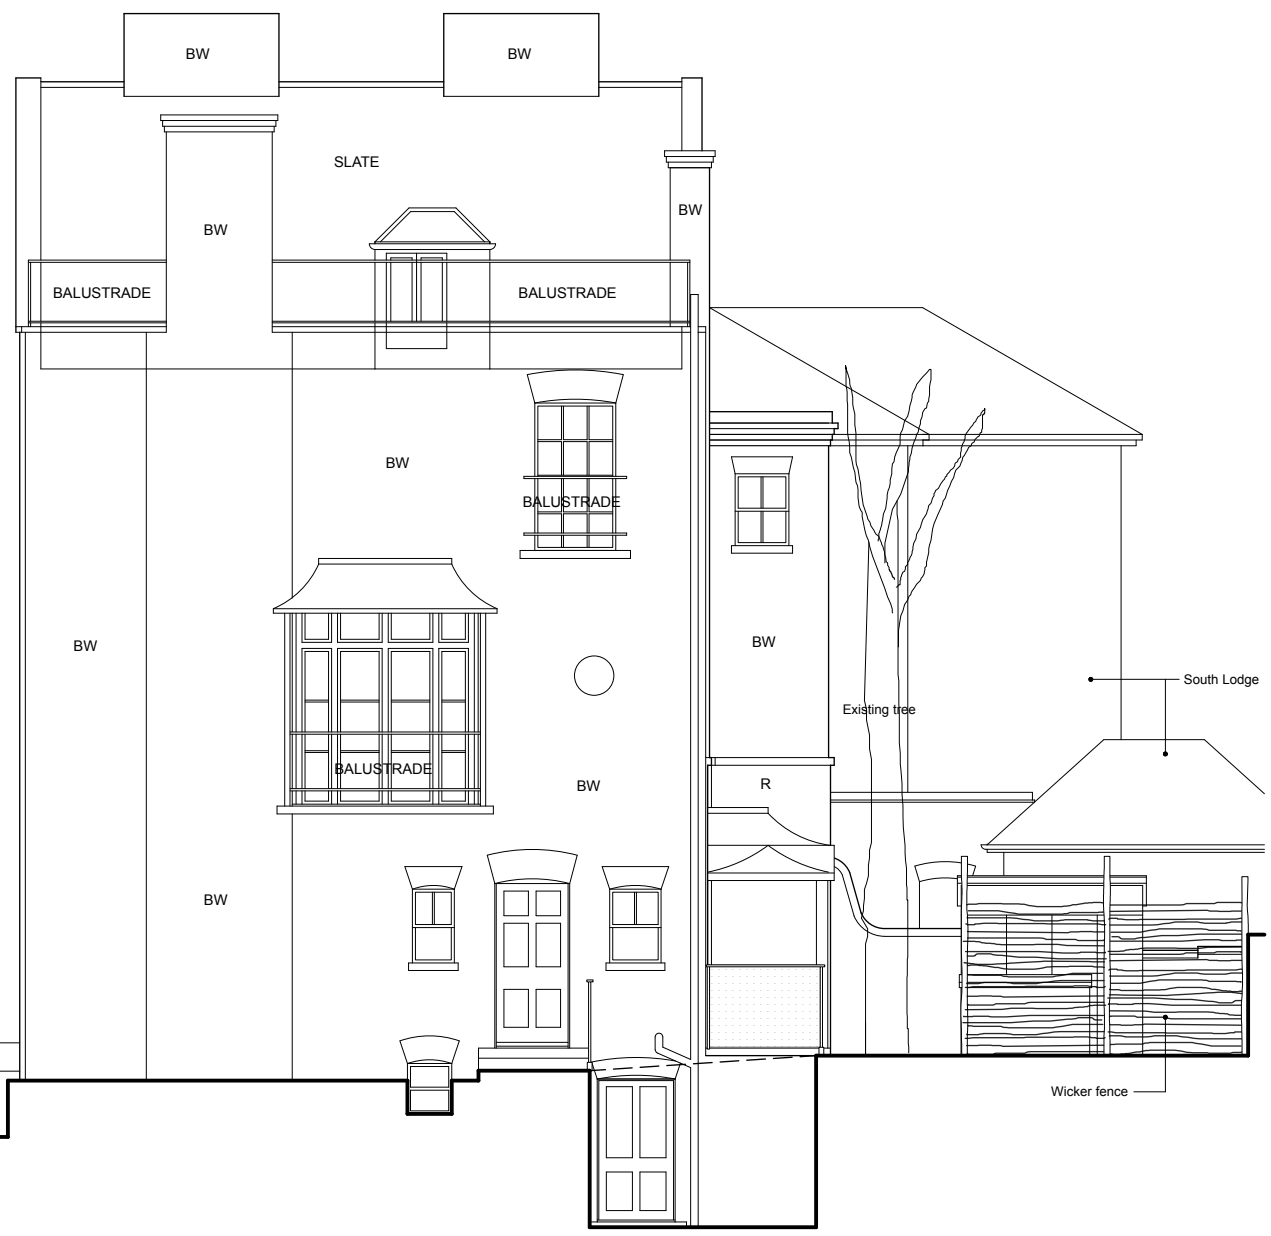

North East Elevation 1




North East Elevation 2
(East Heath Road)




DAVID SCOTT ARCHITECTS
 29 SARRRE ROAD, LONDON, NW2 3SN
 TEL: 020 7431 4515 MOB: 07973 743 125
 PROJECT
 DS567 East Heath Road

CLIENT
 ADDRESS
 1 East Heath Road, Hampstead, NW3 1BN


DRAWING TITLE
 Existing Elevations
 DATE April 2016 SCALE 1:100 @ A3
 PROJECT NO. DS567 DWG. NO. S02

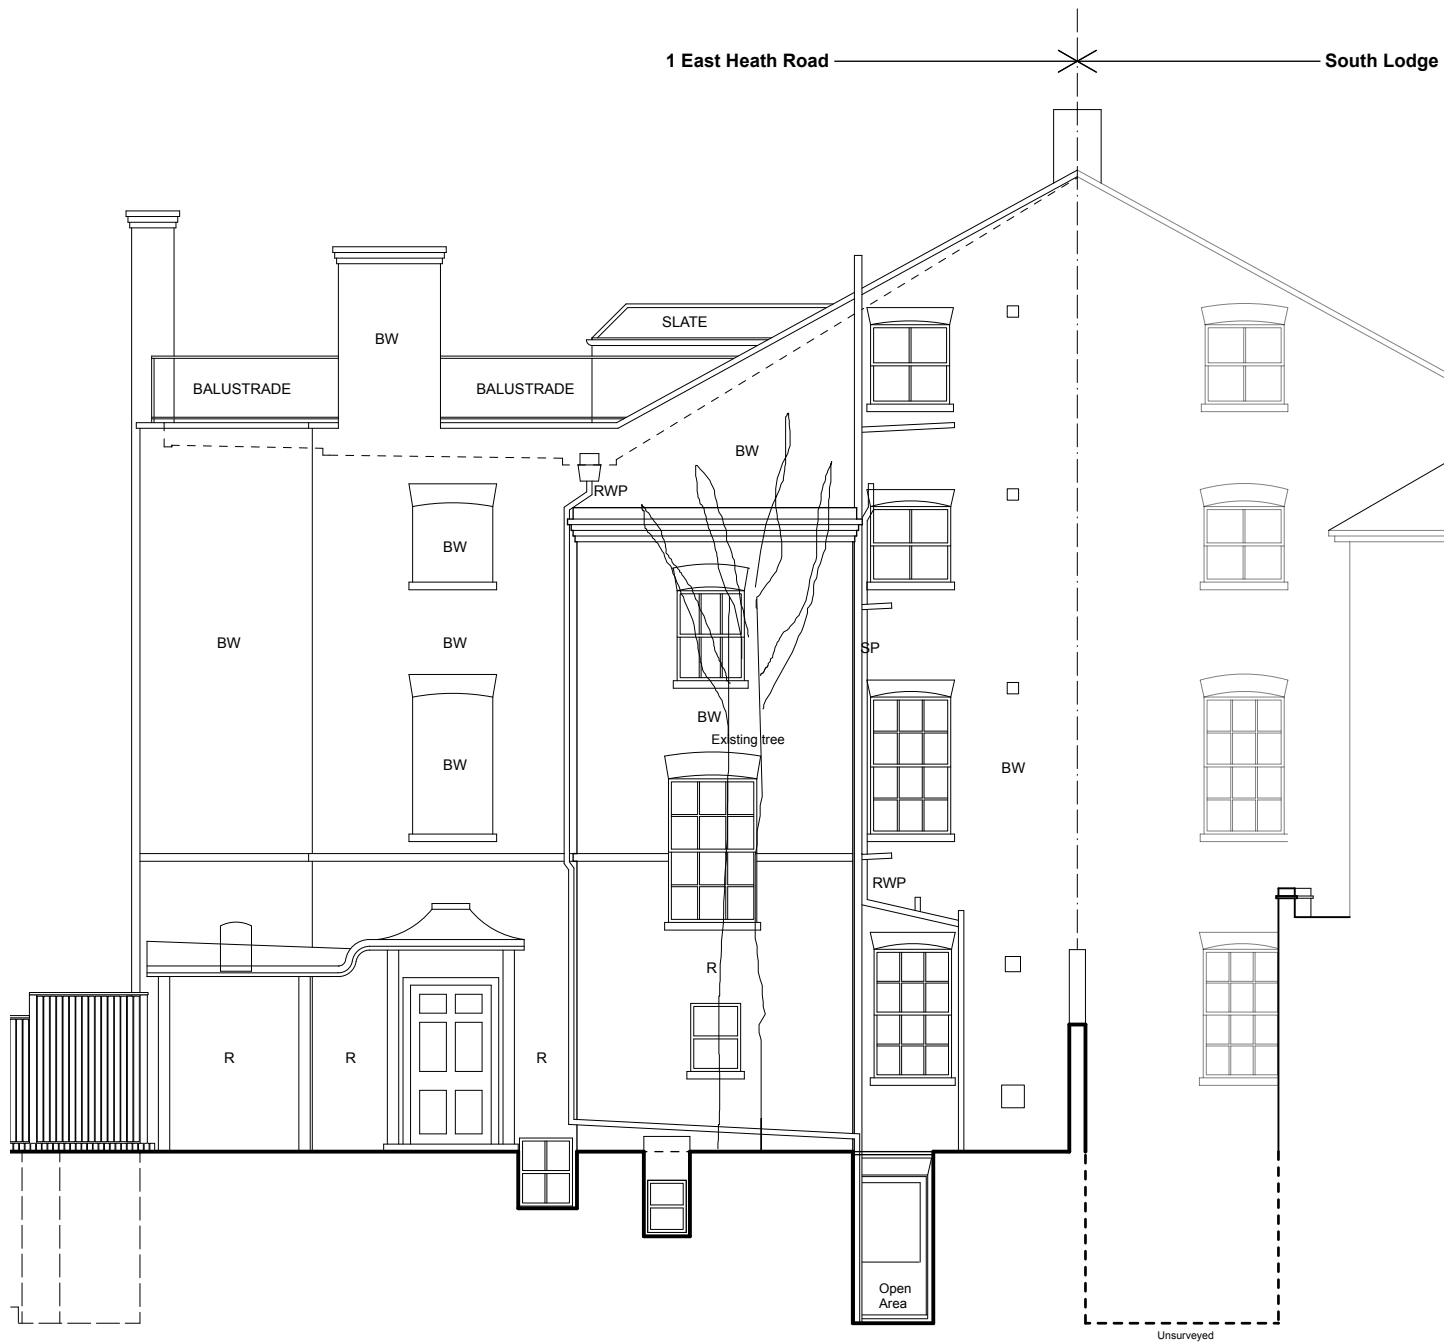

North West Elevation

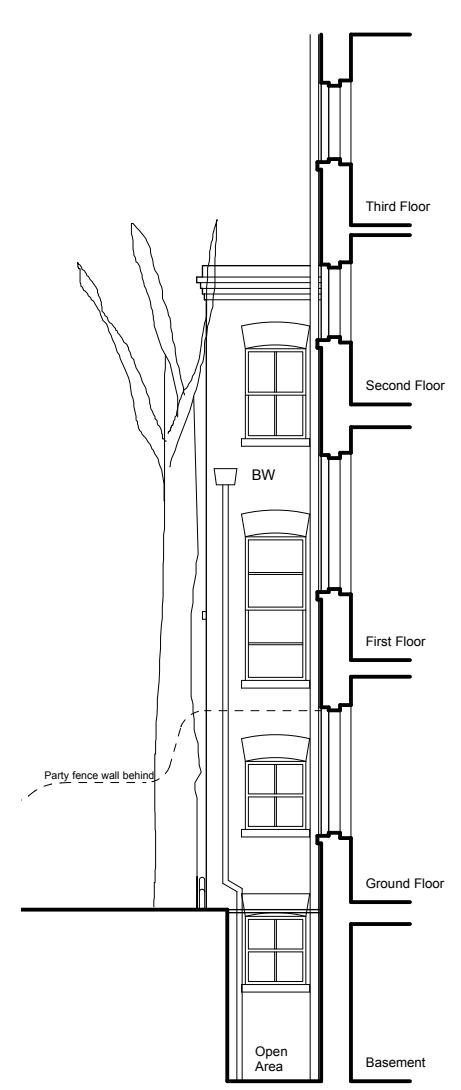

South West Elevation (Partial)

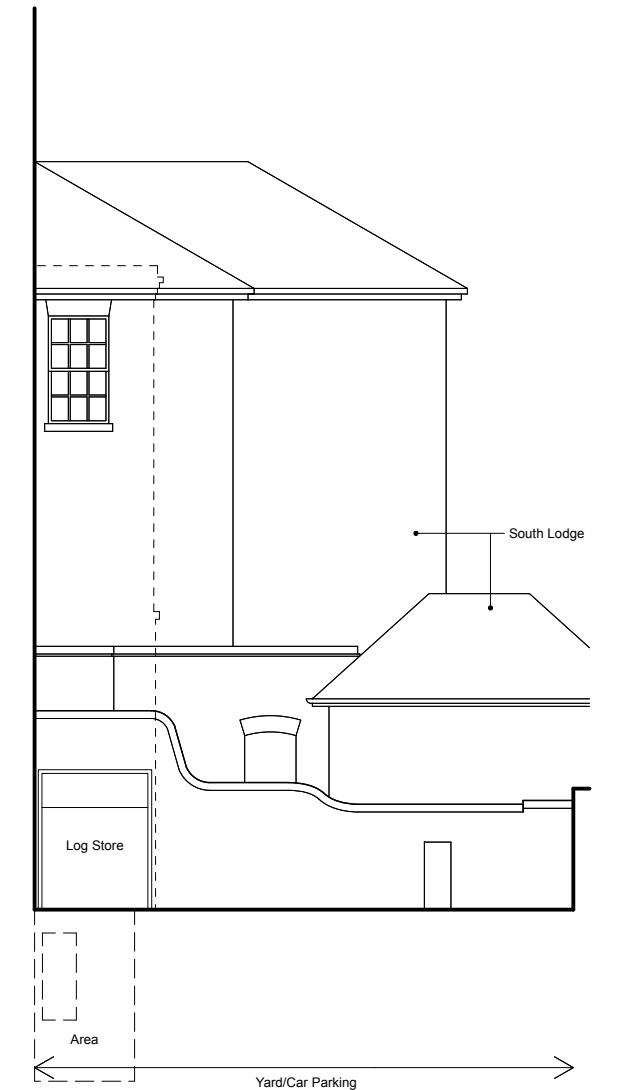

North East Elevation (Boundary Wall, showing South Lodge behind)



DAVID SCOTT ARCHITECTS

29 SARRIE ROAD, LONDON, NW2 3SN

TEL: 020 7431 4515 MOB: 07973 743 125

PROJECT

DS567 East Heath Road

CLIENT

ADDRESS

1 East Heath Road, Hampstead, NW3 1BN

DRAWING TITLE




Existing Elevations

DATE April 2016

PROJECT NO. DS567

1:100 @ A3 SCALE

DWG. NO. S03

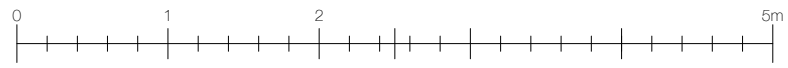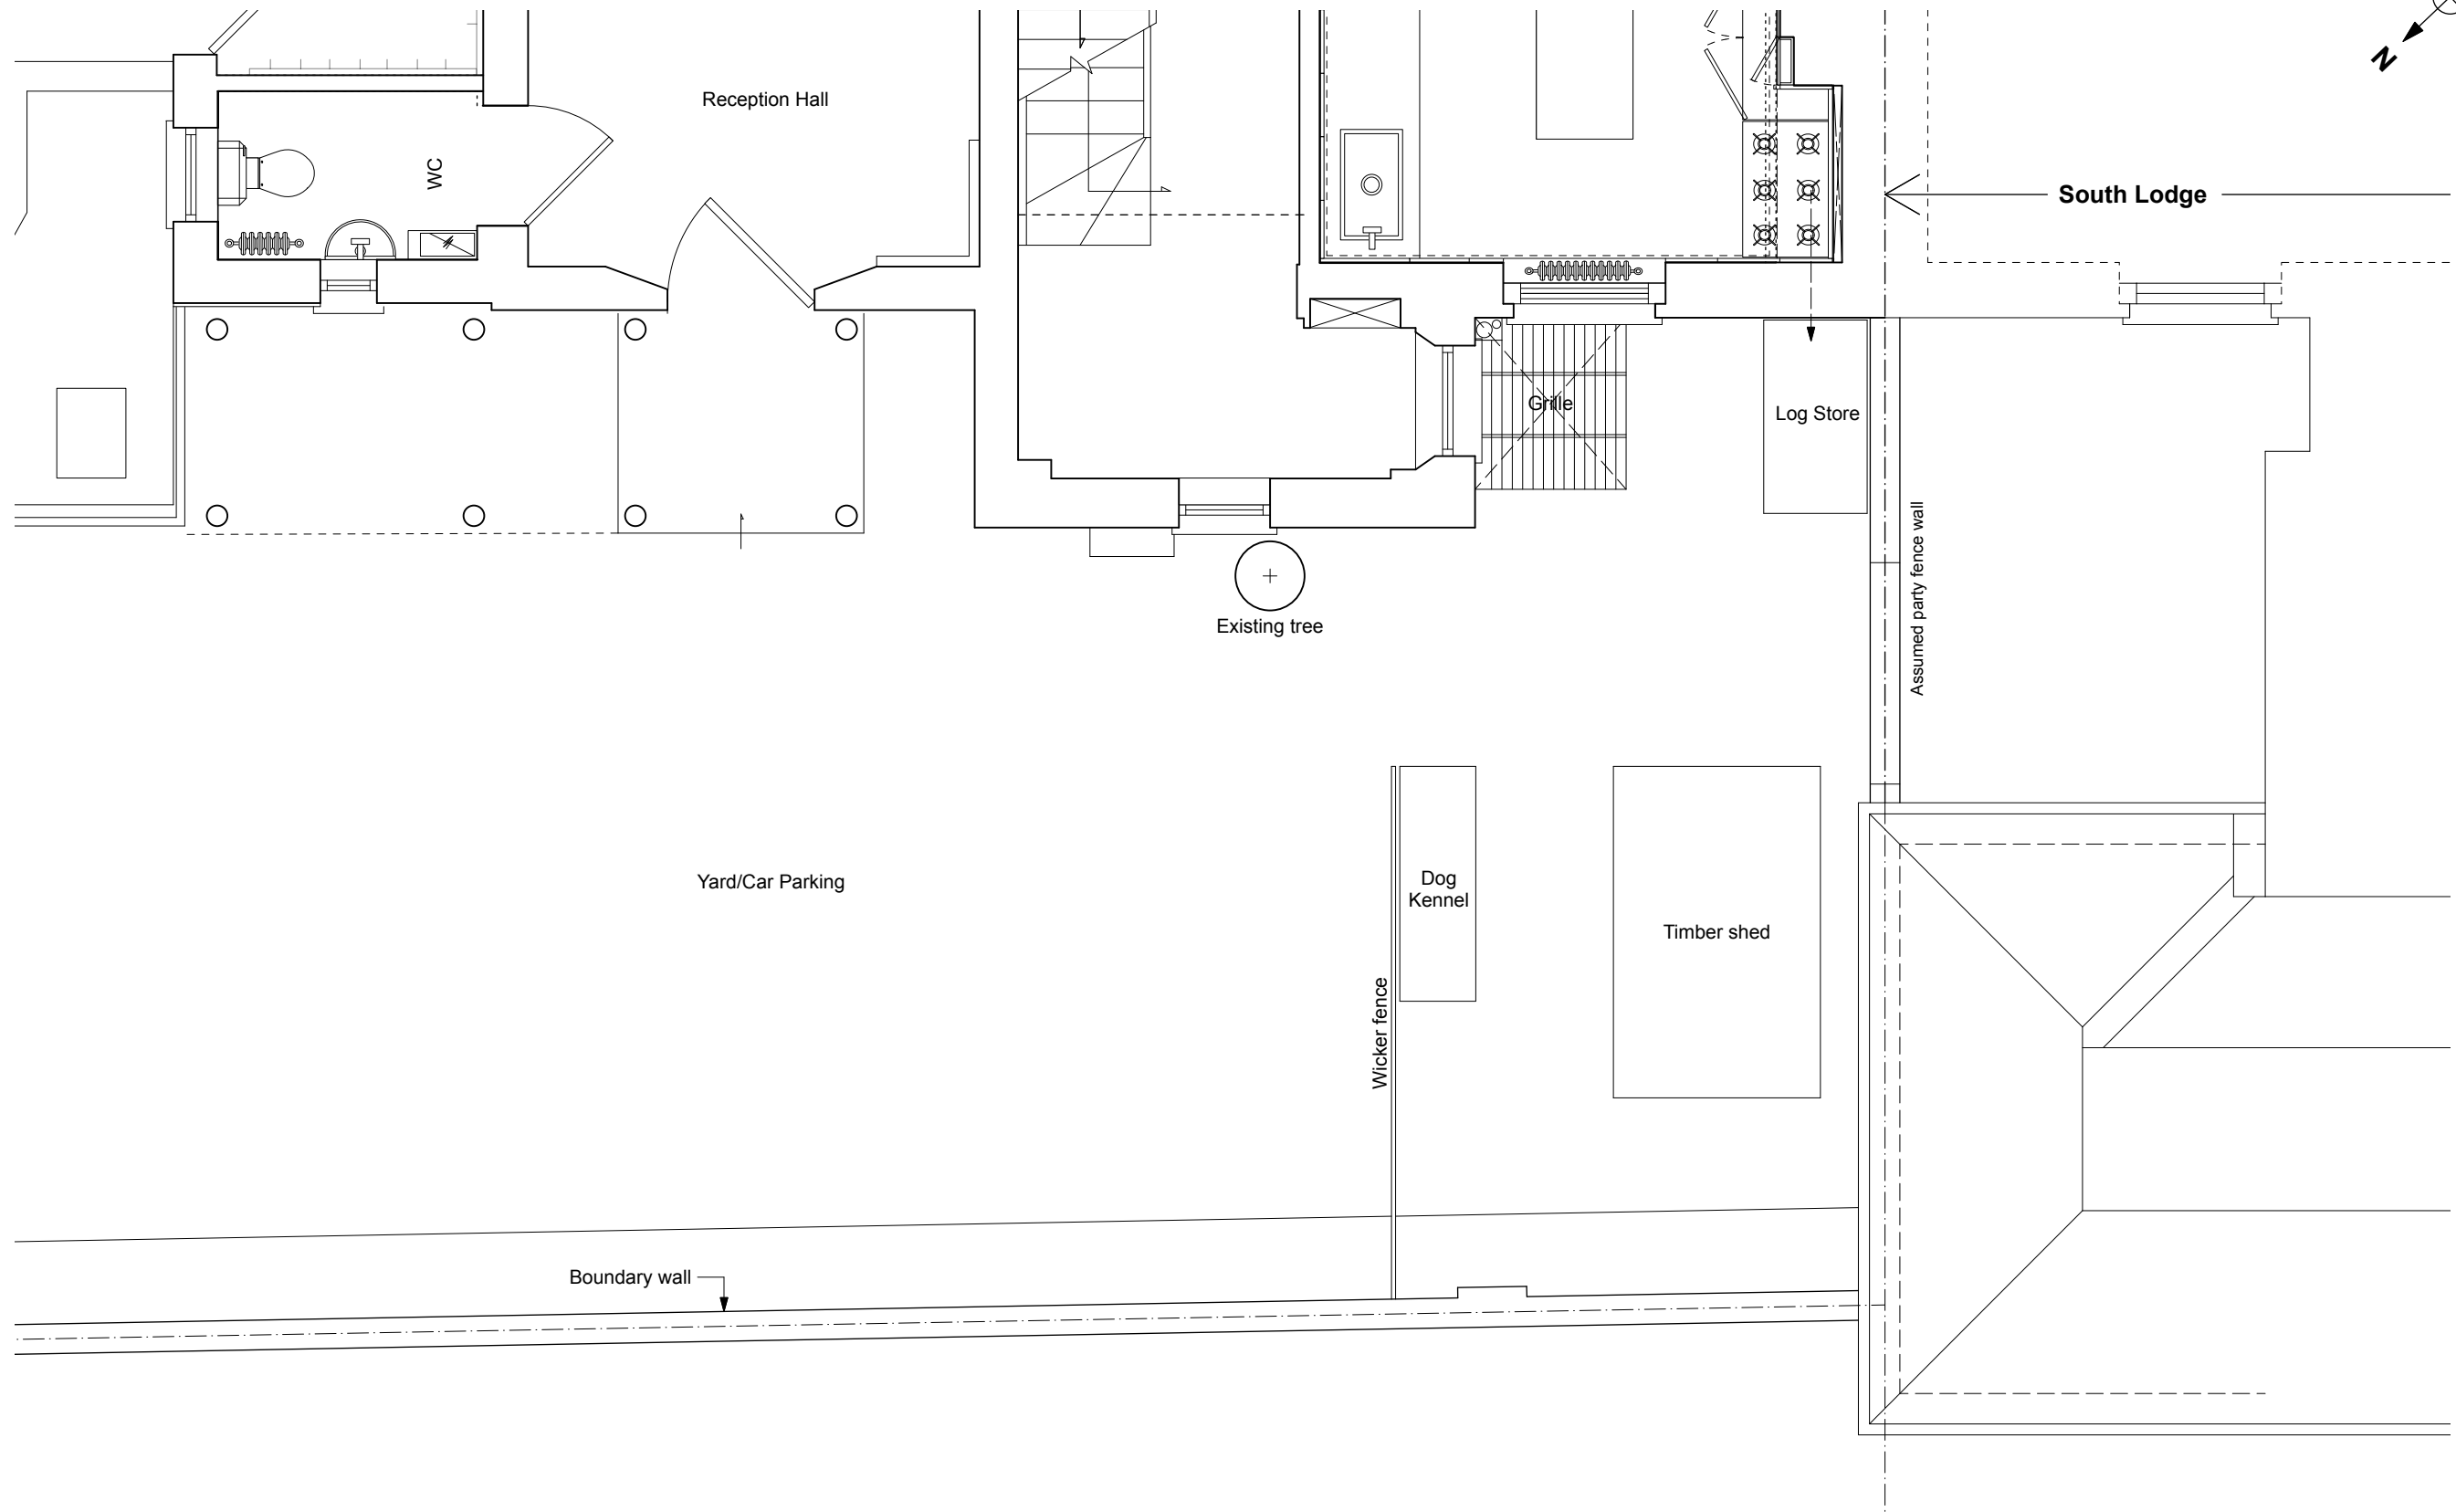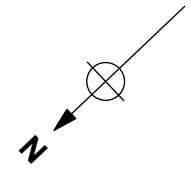

DAVID SCOTT ARCHITECTS

29 SARRE ROAD, LONDON, NW2 3SN

TEL: 020 7431 4515 MOB: 07973 743 125

PROJECT

DS567 East Heath Road

CLIENT

ADDRESS

1 East Heath Road, Hampstead, NW3 1BN

DRAWING TITLE

Existing Part Ground Floor Plan

DATE

April 2016

PROJECT NO.



DS567

1:50 @ A3

S04

SCALE

DWG. NO.

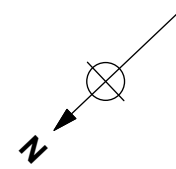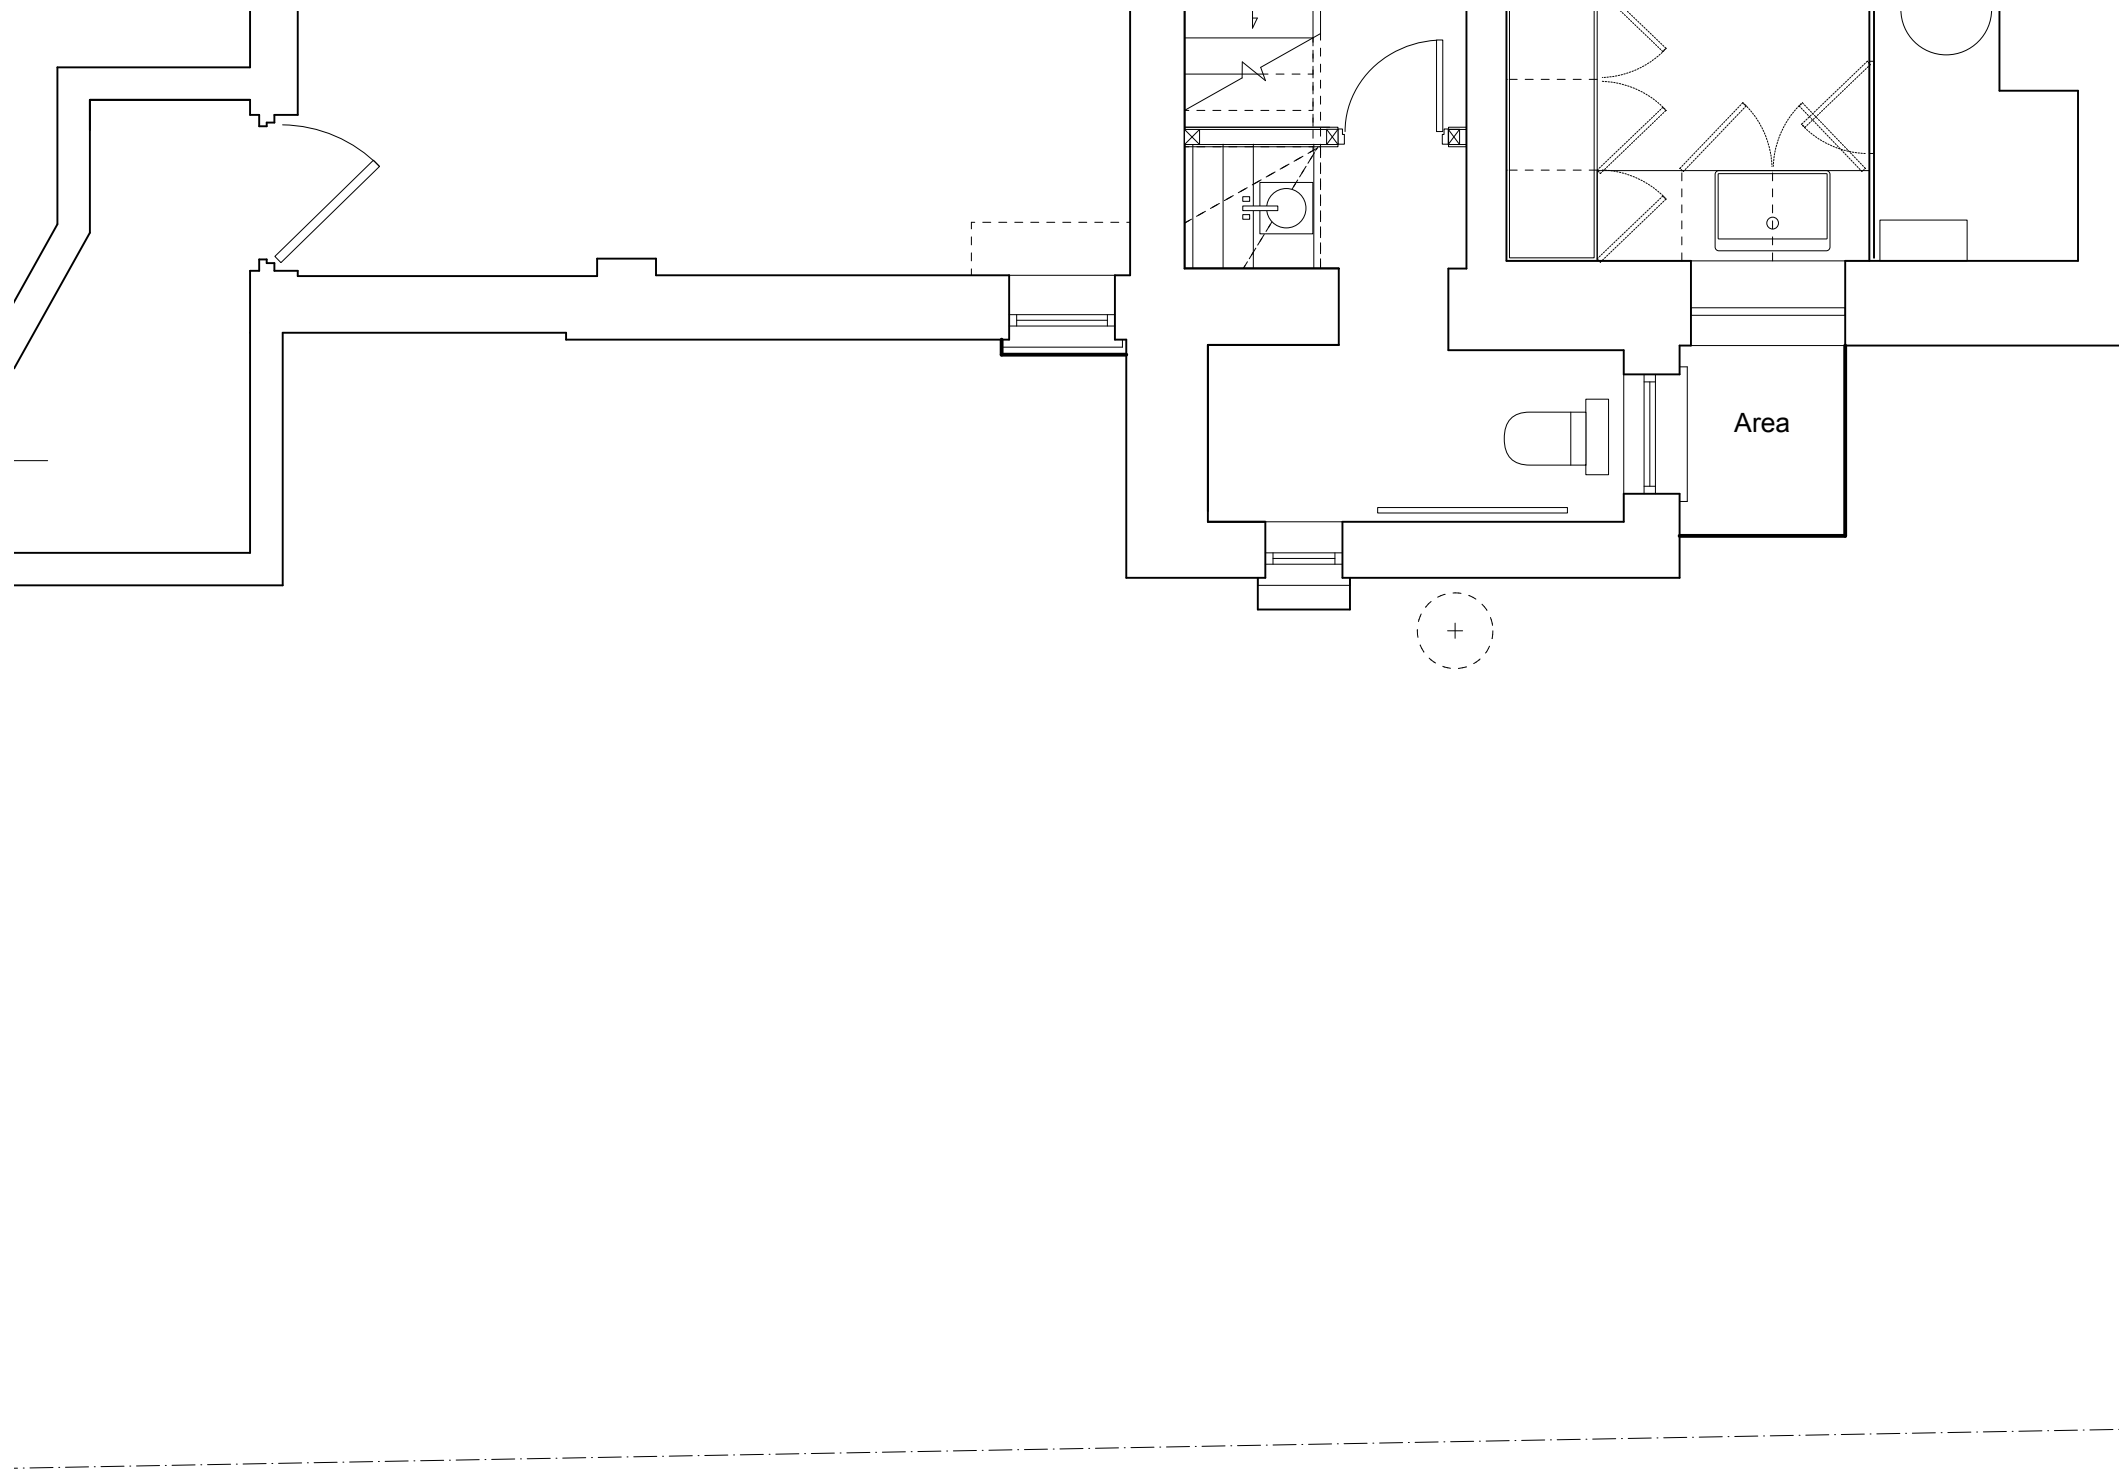

DAVID SCOTT ARCHITECTS

29 SARRE ROAD, LONDON, NW2 3SN

TEL: 020 7431 4515 MOB: 07973 743 125

PROJECT

DS567 East Heath Road

CLIENT

ADDRESS

1 East Heath Road, Hampstead, NW3 1BN

DRAWING TITLE

Existing Part Basement Plan

DATE April 2016

PROJECT NO. DS567

1:50 @ A3

S05

SCALE

DWG. NO.