

DAVID SCOTT ARCHITECTS
 29 SARRE ROAD, LONDON, NW2 3SN
 TEL: 020 7431 4515 MOB: 07973 743 125
 PROJECT
 DS567 East Heath Road

CLIENT
 ADDRESS
 1 East Heath Road, Hampstead, NW3 1BN

DRAWING TITLE
 Proposed Site Plan
 DATE April 2016 1:100 @ A3 SCALE
 PROJECT NO. DS567 PRO 01 DWG. NO.





North East Elevation 1



North East Elevation 2
(East Heath Road)




DAVID SCOTT ARCHITECTS
 29 SARRE ROAD, LONDON, NW2 3SN
 TEL: 020 7431 4515 MOB: 07973 743 125
 PROJECT
 DS567 East Heath Road

CLIENT
 ADDRESS
 1 East Heath Road, Hampstead, NW3 1BN


DRAWING TITLE
 Proposed Elevations
 DATE April 2016 1:100 @ A3 SCALE
 PROJECT NO. DS567 PRO 02 DWG. NO.



North West Elevation 1 Section A

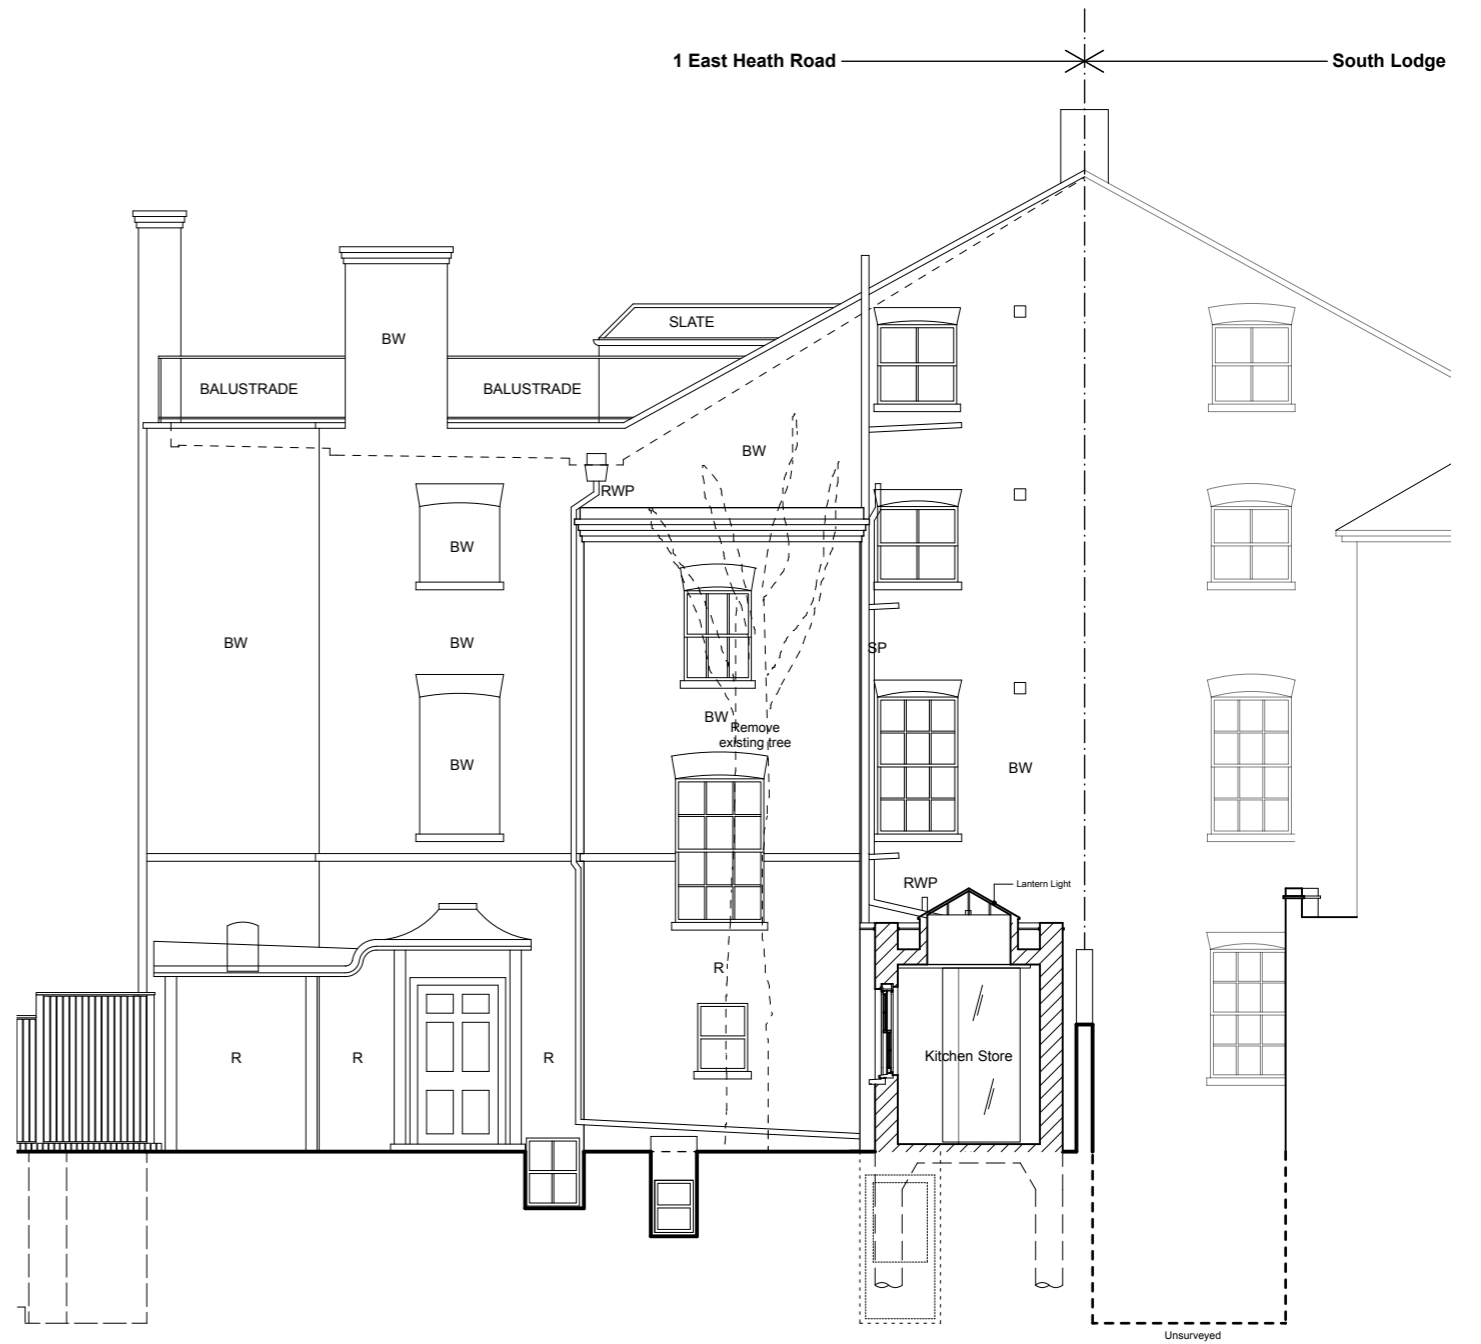

North West Elevation 2 - Section B

Proposed extension 



DAVID SCOTT ARCHITECTS

29 SARRE ROAD, LONDON, NW2 3SN

TEL: 020 7431 4515 MOB: 07973 743 125

PROJECT

DS567 East Heath Road

CLIENT

ADDRESS

1 East Heath Road, Hampstead, NW3 1BN

DRAWING TITLE


Proposed Elevations

DATE April 2016


PROJECT NO. DS567

1:100 @ A3 SCALE


PRO 03 DWG. NO.

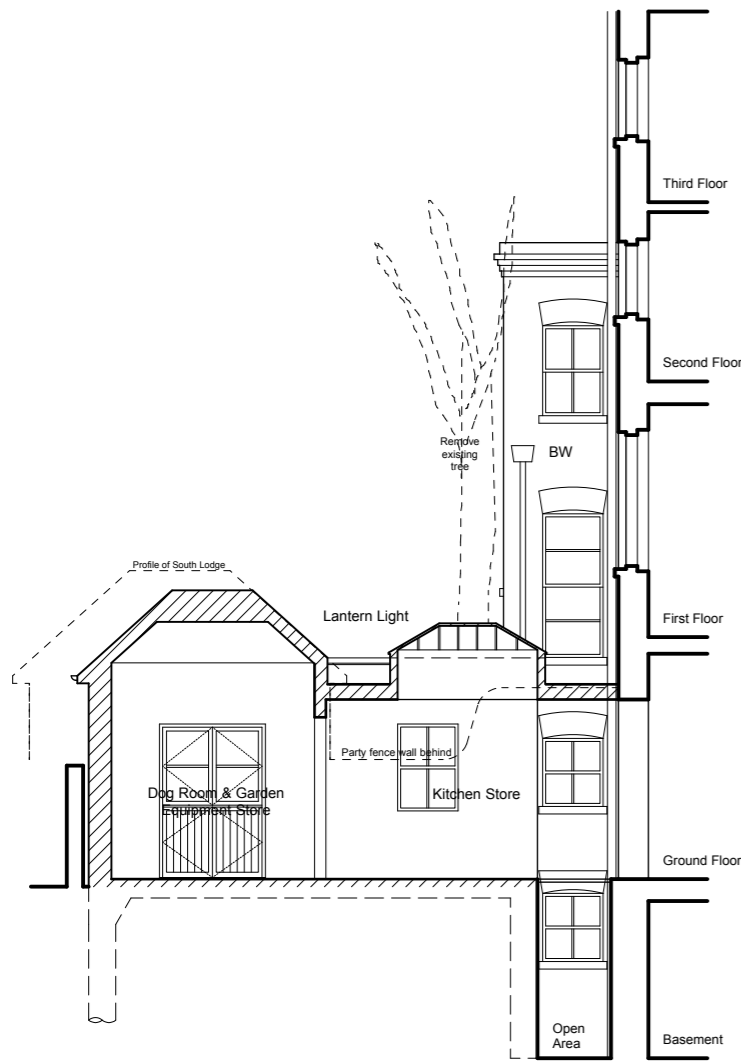


South West Elevation (Partial) Section C

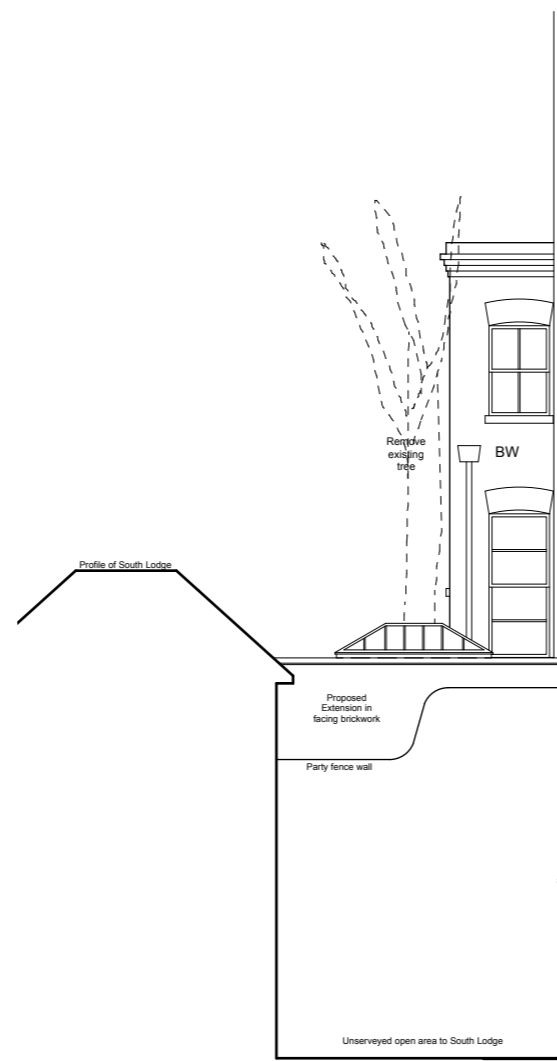

South West Elevation from South Lodge

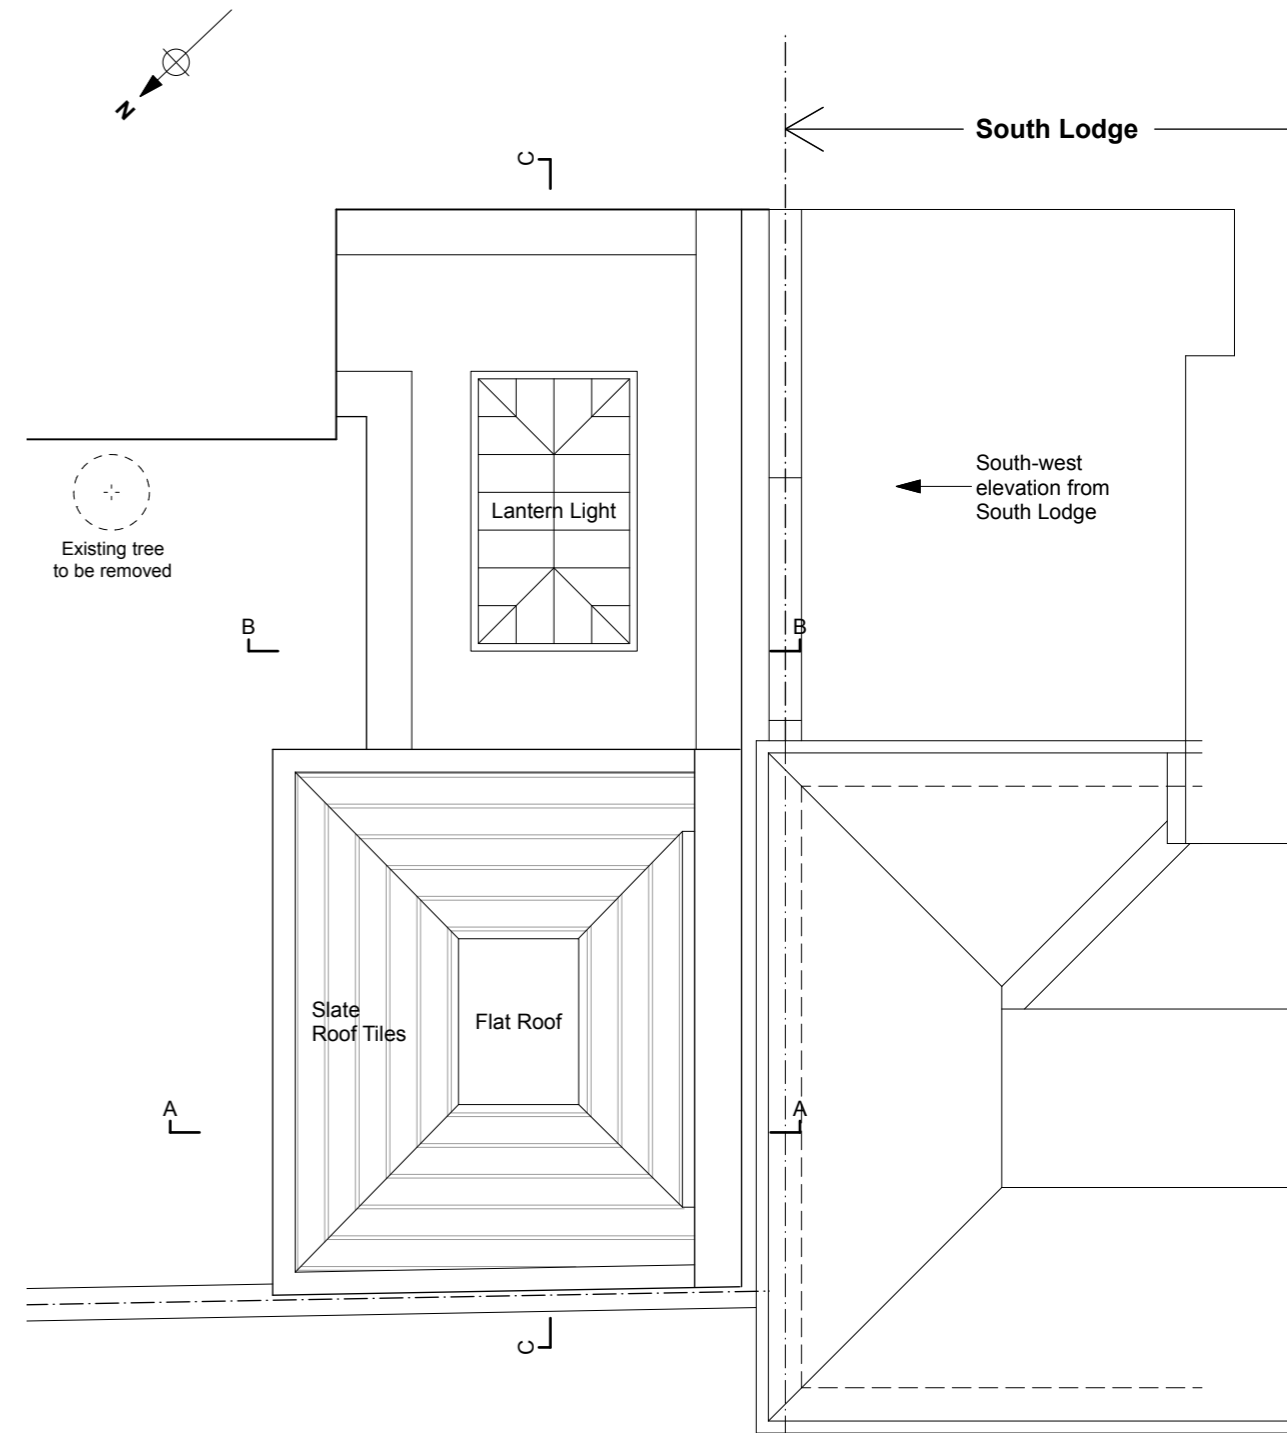

Proposed Roof Plan
Scale 1:50

Proposed extension 



DAVID SCOTT ARCHITECTS

29 SARRE ROAD, LONDON, NW2 3SN

TEL: 020 7431 4515 MOB: 07973 743 125

PROJECT

DS567 East Heath Road

CLIENT

ADDRESS

1 East Heath Road, Hampstead, NW3 1BN

DRAWING TITLE



Proposed SW Elevation and
Roof Plan

DATE April 2016

PROJECT NO. DS567

1:100 @ A3 SCALE

PRO 04 DWG. NO.

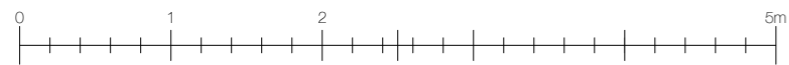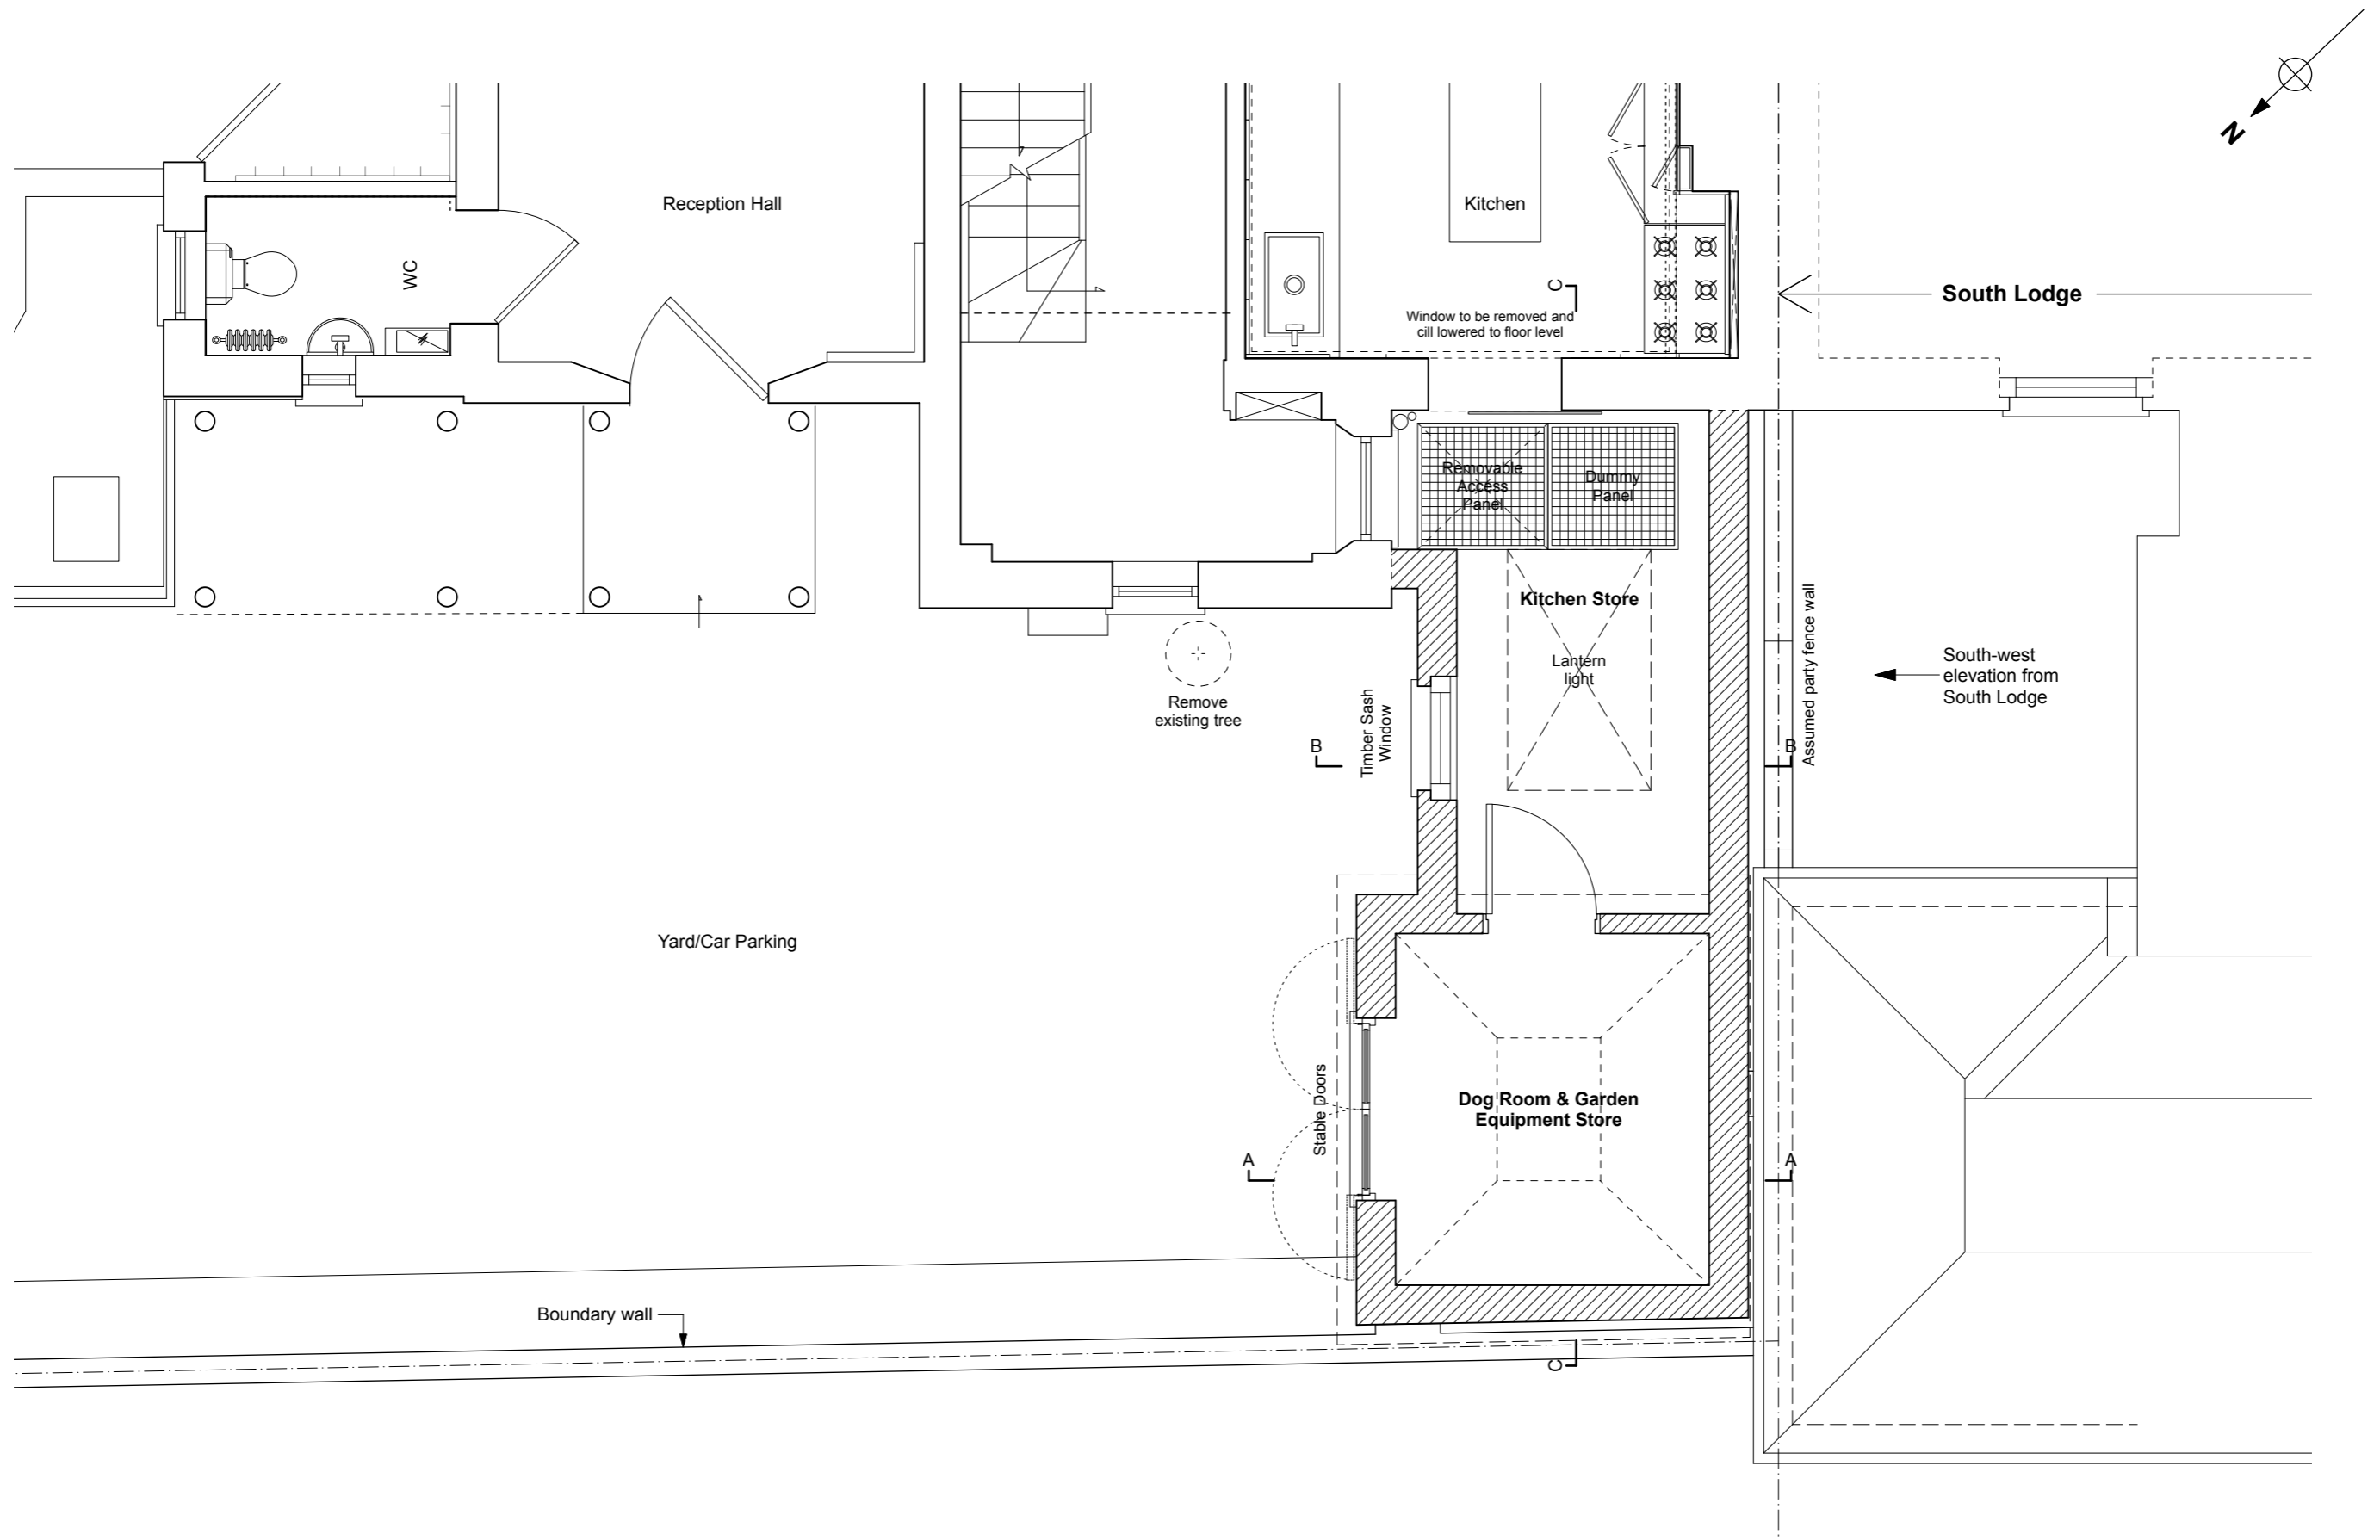

DAVID SCOTT ARCHITECTS

29 SARRE ROAD, LONDON, NW2 3SN

TEL: 020 7431 4515 MOB: 07973 743 125

PROJECT

DS567 East Heath Road

CLIENT

ADDRESS

1 East Heath Road, Hampstead, NW3 1BN

DRAWING TITLE

Proposed Ground Floor Plan

DATE April 2016




PROJECT NO. DS567

1:50 @ A3

PRO 05

SCALE

DWG. NO.

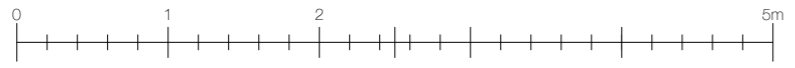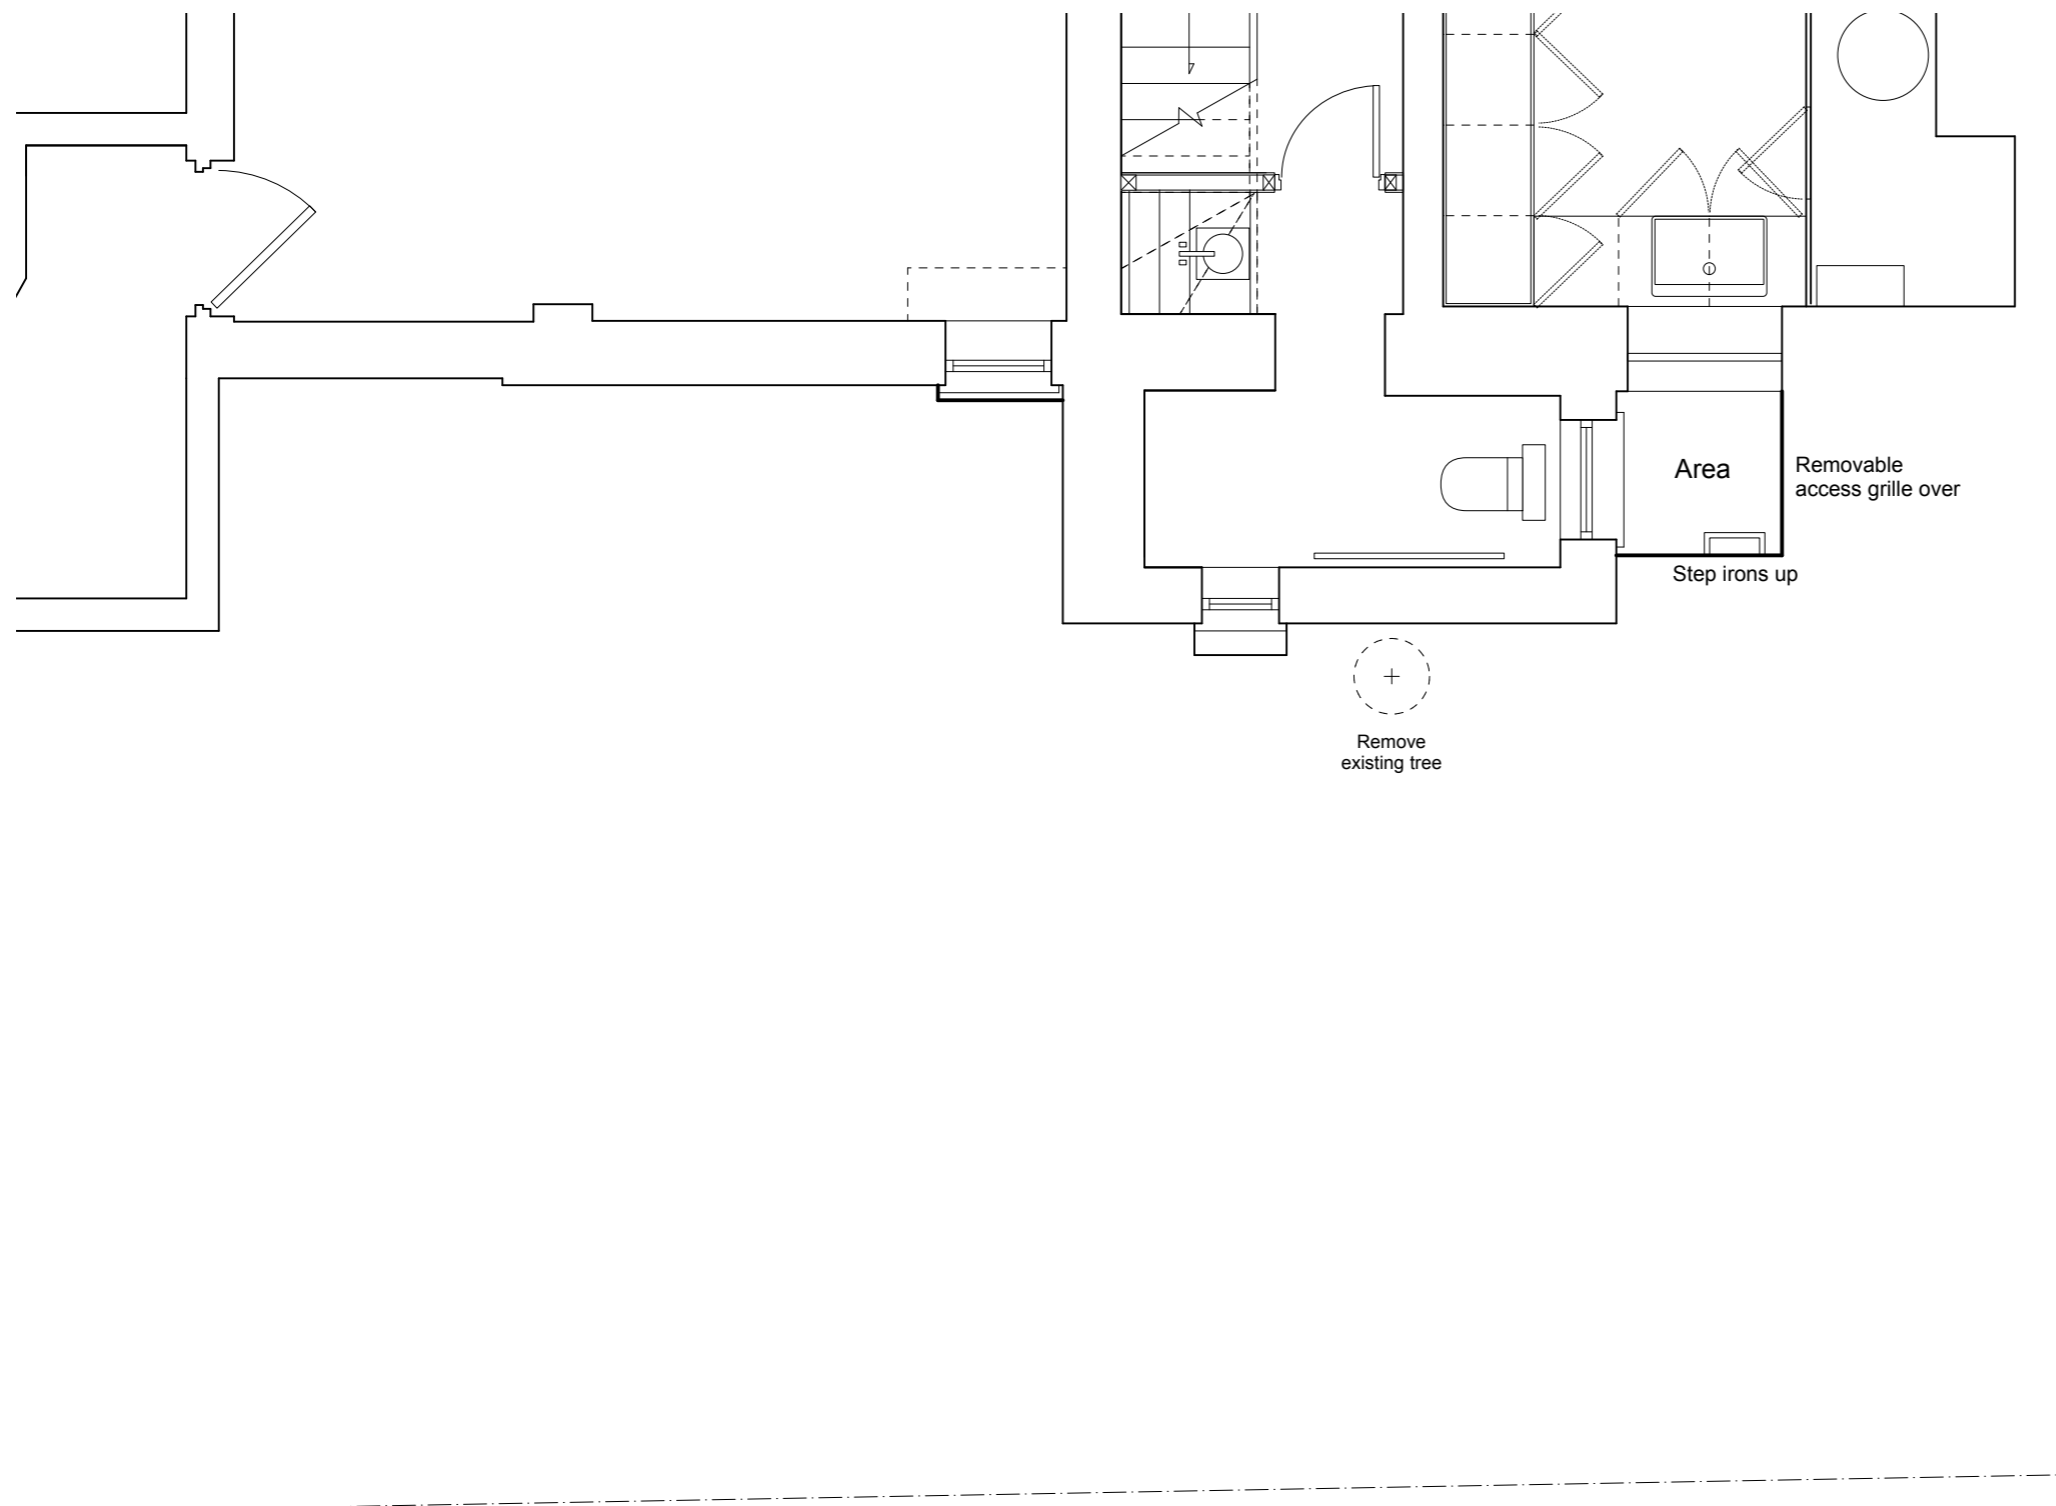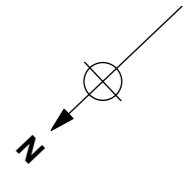

DAVID SCOTT ARCHITECTS
29 SARRE ROAD, LONDON, NW2 3SN
TEL: 020 7431 4515 MOB: 07973 743 125
PROJECT
DS567 East Heath Road

CLIENT
ADDRESS
1 East Heath Road, Hampstead, NW3 1BN

| | |
|--|--------------------|
| DRAWING TITLE Proposed Part Basement Plan | |
| DATE April 2016 | SCALE 1:50 @ A3 |
| PROJECT NO. DS567 | DWG. NO. PRO 06 |