



NOTE:
 GRIDLINES ARE SET OUT ON EXISTING GROUND
 FLOOR STRUCTURE LINES

EXISTING MEZZANINE FLOOR
 516 ft² TOTAL G/A
 296.5 ft² STUDIO B1 OFFICE G/A

**TO BE READ IN CONJUNCTION WITH DRAWING
 NO. 527-EX.16**

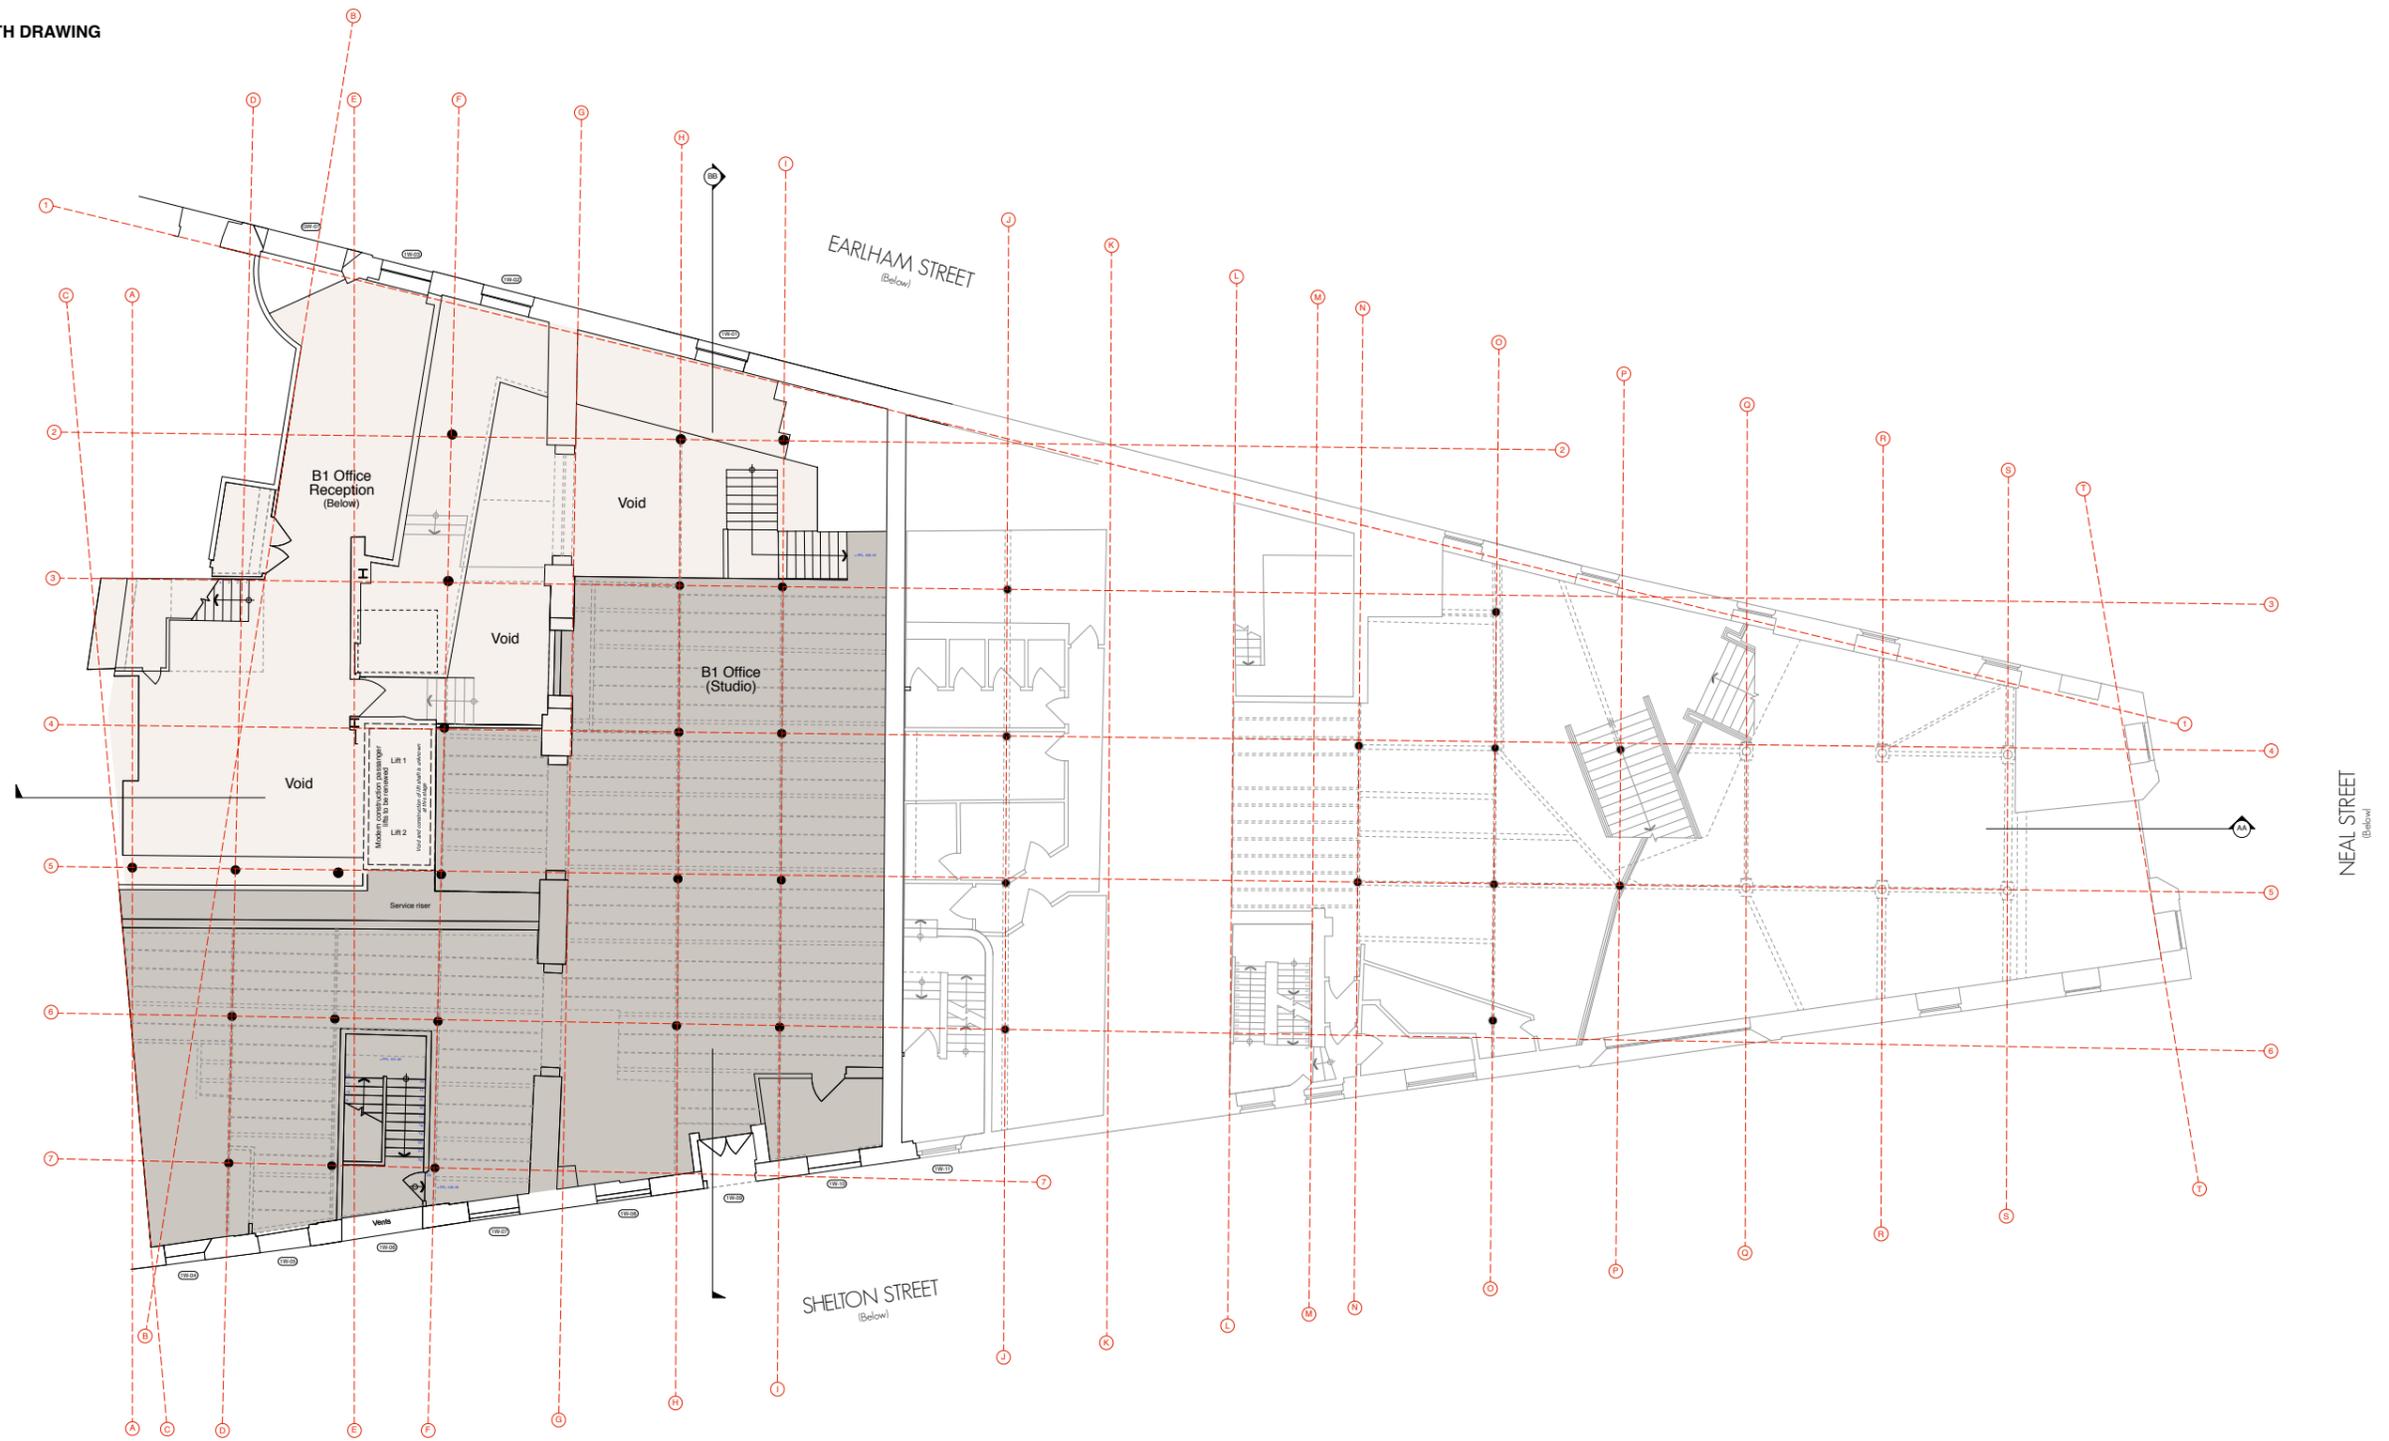

EXISTING MEZZANINE FLOOR PLAN

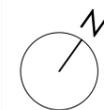

PLANNING

PROJECT SEVEN DIALS WAREHOUSE LONDON WC2			DRAWING TITLE EXISTING MEZZANINE FLOOR PLAN		
CLIENT PEC NEALE LTD			 architecture & interior design		
SCALE 1:100 @ A1		DATE Oct 16		DWG BY SF / DS	
CHKD. 		DWG NO. 527-EX.05		REV.	
<small>This drawing is the copyright of gpad london ltd. Not to be reproduced, retained or disclosed to any unauthorised person either wholly or in part without written permission. Do not scale off this drawing. All indicated dimensions to be checked and verified on site by the contractor before commencement of any fabrication drawings or work whatsoever on site. Report any discrepancies to the Architect immediately. Drawings to be read in conjunction with relevant drawings and specification.</small>			T: 020 7549 2133 F: 020 7549 2144 E: info@gpadlondonltd.com W: www.gpadlondonltd.com		
© gpad london ltd.			Unit 1 9a Dollington Street Clerkenwell London EC1V 0BQ		