



**NOTE:**  
**GRIDLINES ARE SET OUT ON EXISTING BUILDING**  
**STRUCTURE LINES**

**EXISTING THIRD FLOOR**  
 1,081.5 ft<sup>2</sup> B1 OFFICE GIA

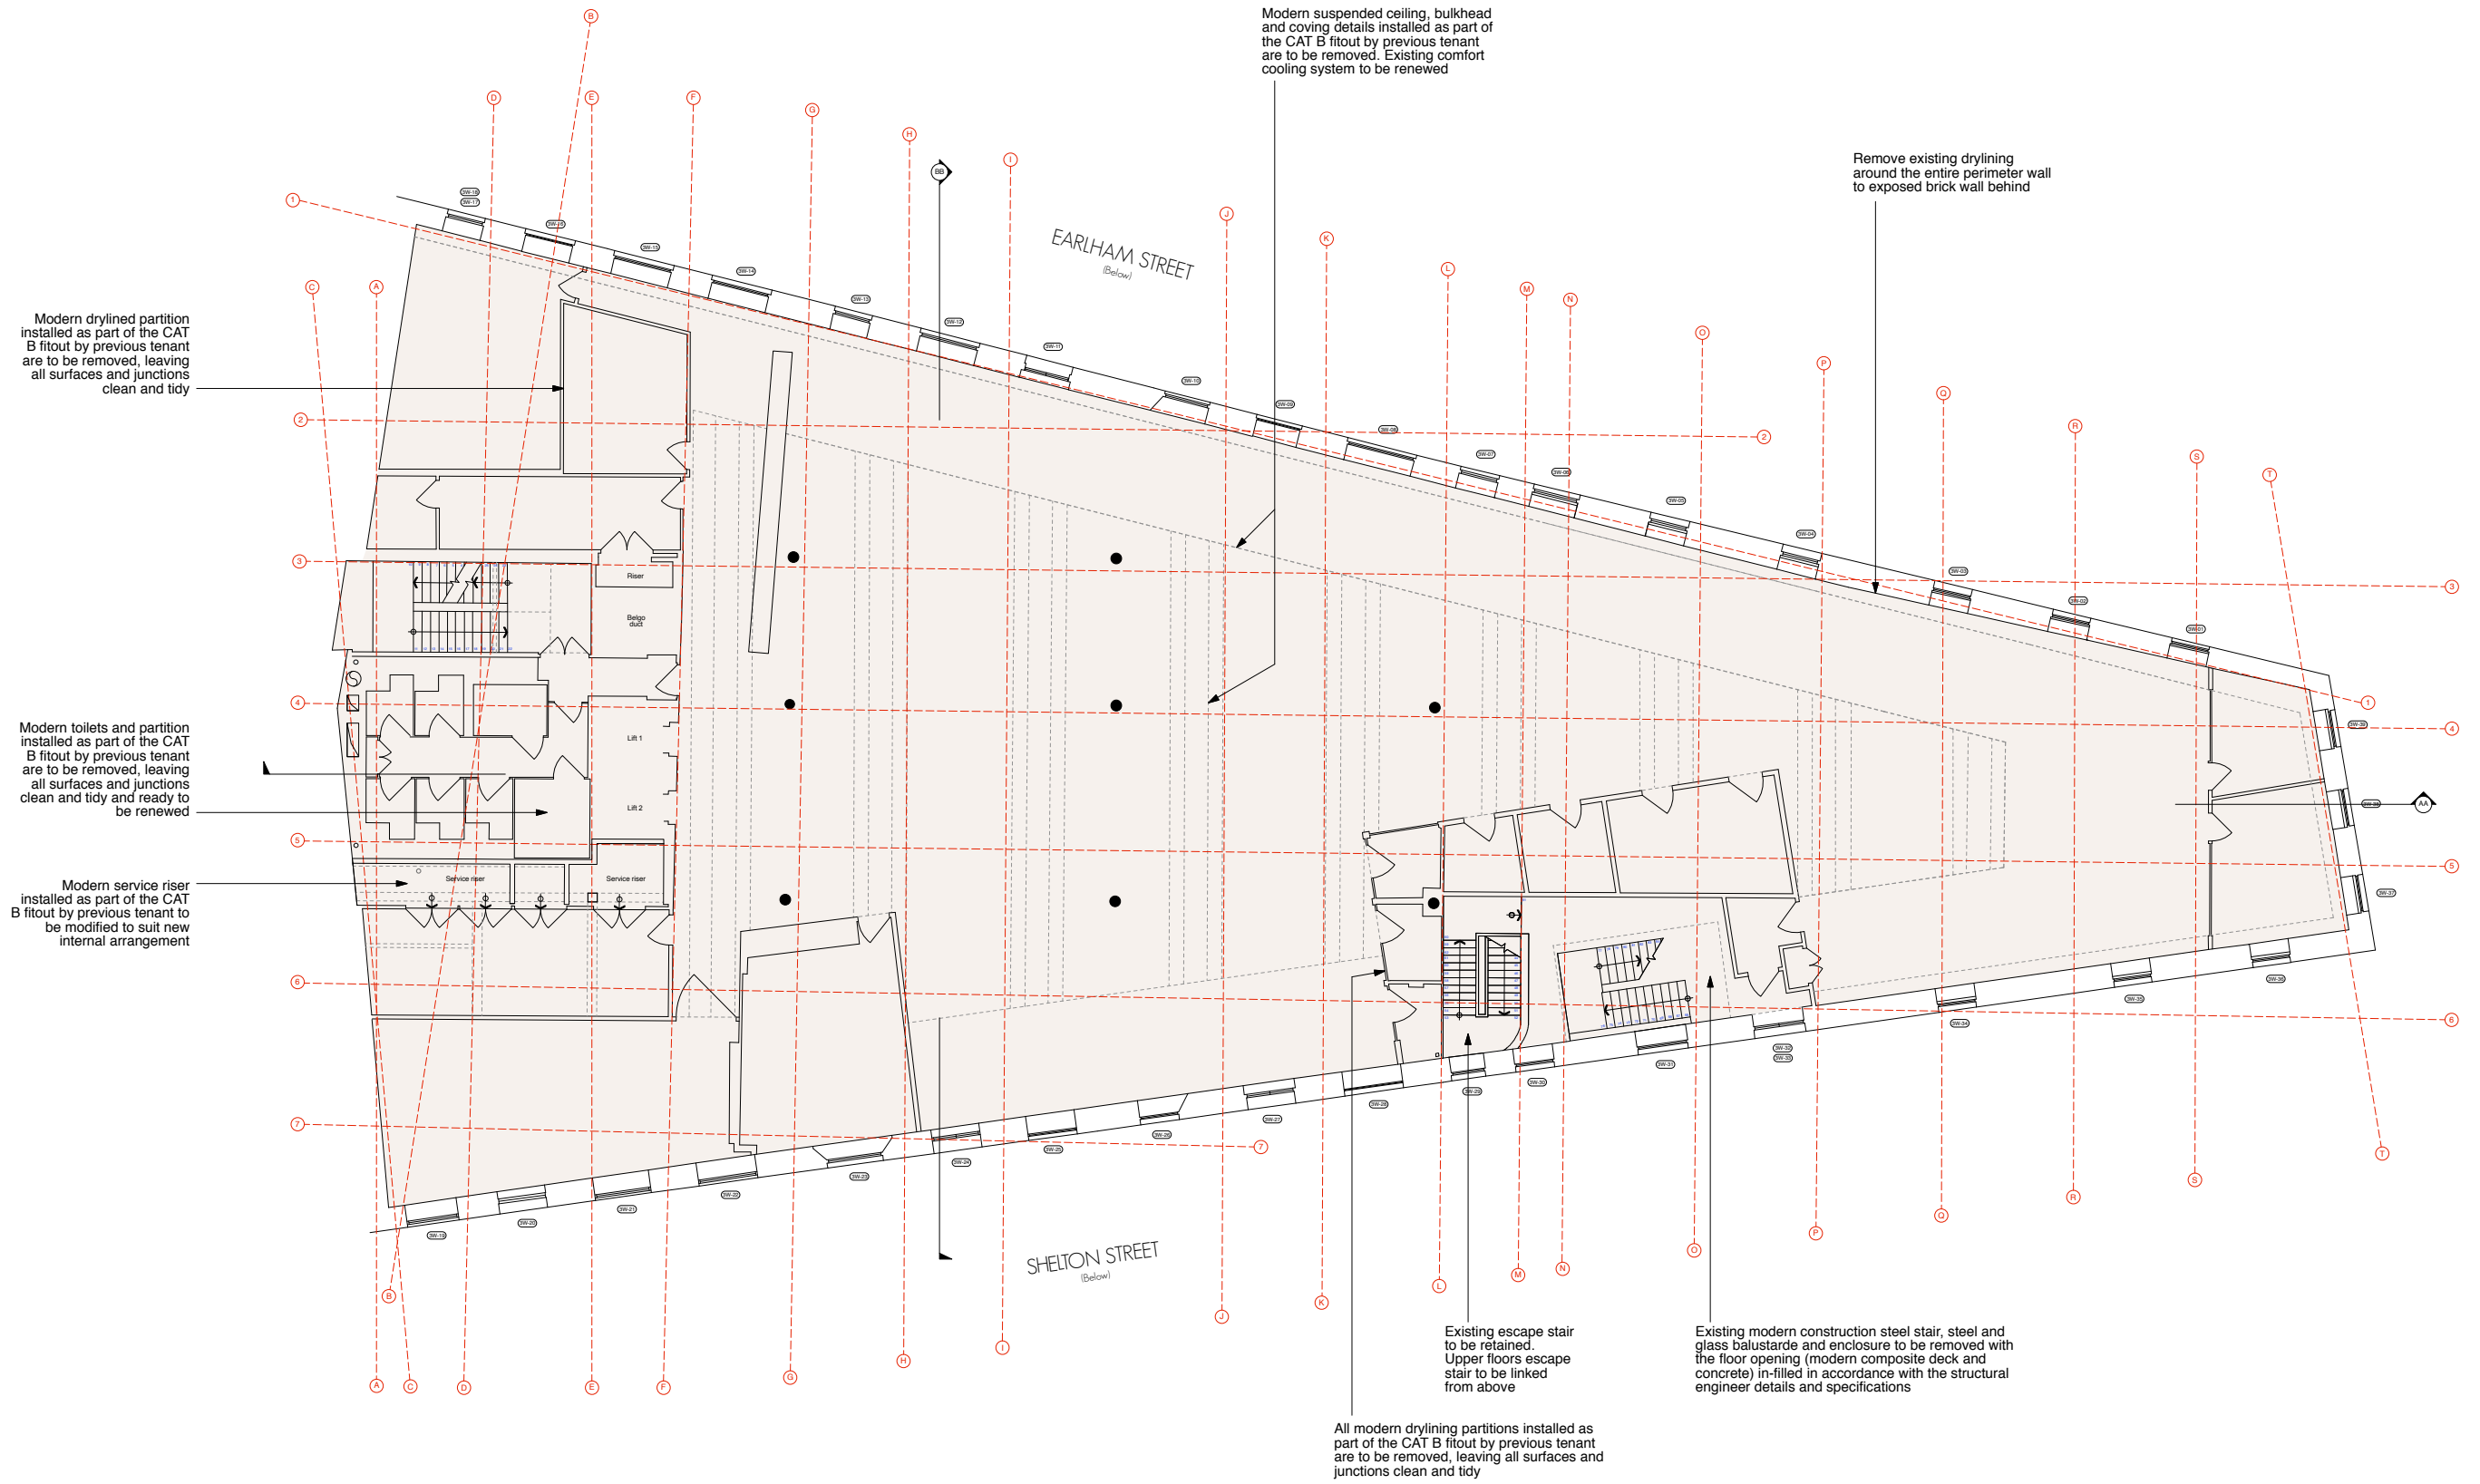

**EXISTING THIRD FLOOR PLAN**

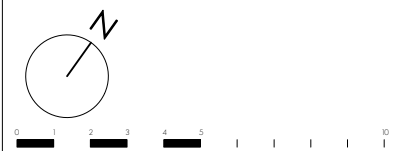

**PLANNING**

PROJECT		SEVEN DIALS WAREHOUSE LONDON WC2		DRAWING TITLE		EXISTING THIRD FLOOR PLAN	
CLIENT		PEC NEALE LTD		SCALE		1:100 @ A1	
DATE		Oct 16		DWG BY		SF / DS	
CHKD.		DWG NO.		REV.		527-EX.06	
© gpad london ltd.		T: 020 7549 2133		F: 020 7549 2144		E: info@gpadlondonltd.com	
		W: www.gpadlondonltd.com		Unit 1 9a Dollington Street Clerkenwell London EC1V 0BQ			