


**EXISTING GUARD RAILS  
(FRONT ELEVATION)**

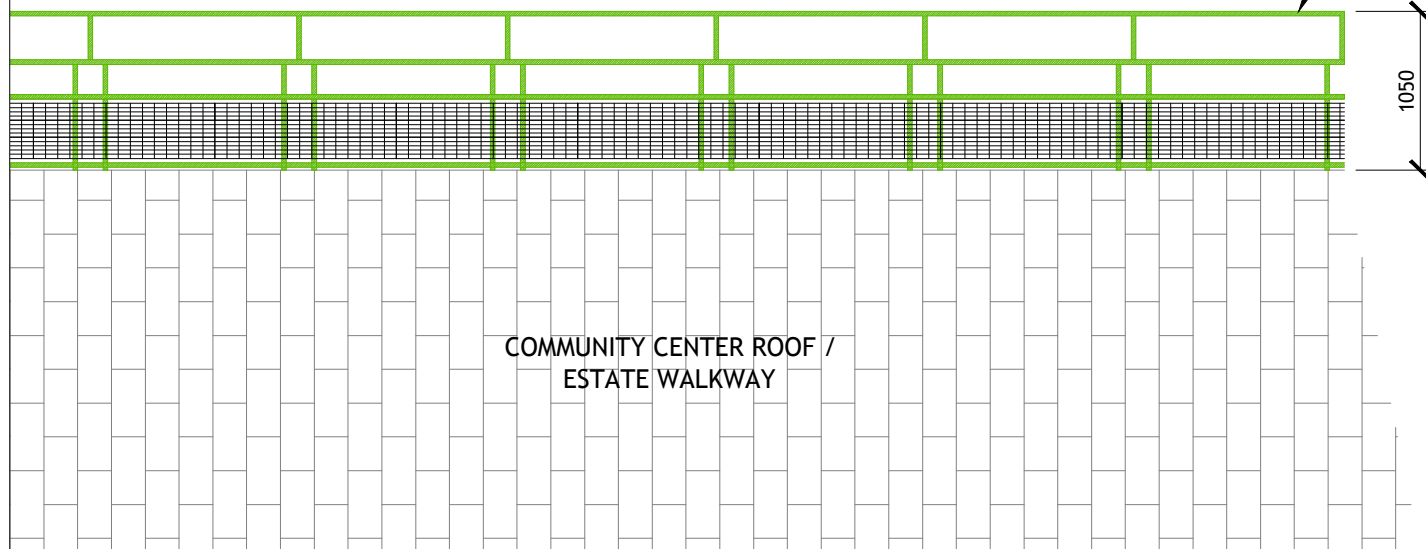

**EXISTING KEY-CLAMP TYPE  
METAL TUBULAR GUARDING  
WITH MESH INFILL PANELS**

**EXISTING GUARD RAILS  
(REAR ELEVATION)**



**EXISTING KEY-CLAMP TYPE  
METAL TUBULAR GUARDING  
WITH MESH INFILL PANELS**

<b>PLANNING DRAWING</b>	<b>Project:</b> SAFETY IMPROVEMENTS TO COMMUNITY CENTER ROOF GUARD RAILS MAIDEN LANE COMMUNITY CENTER, 156 ST. PAULS CRESCENT, NW1			
	<b>Client:</b> LONDON BOROUGH OF CAMDEN - PROPERTY SERVICES			
	<b>Drawing:</b> EXISTING FRONT & REAR GUARD RAIL ELEVATIONS			
	North ⊕	Job No. COMMUNITY CENTER SAFETY IMPROVEMENTS TO ROOF GUARD RAILS	Date. 12.10.16	Rev. A
	Draw No. 02	Drawn DD	Checked	
	Scale: 1:50			
<small>Contractors must check all dimensions on site and report any discrepancies to the architect immediately.</small>				
			<b>PLANNING APPLICATION FOR SAFETY IMPROVEMENTS TO ROOF GUARD RAILS AT MAIDEN LANE COMMUNITY CENTER</b>	