



Existing Front Elevation @ 1:20

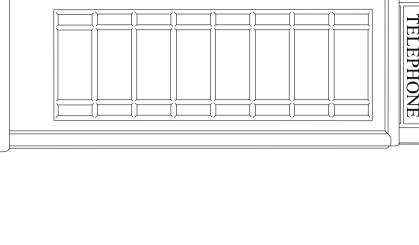


Existing Rear Elevation @ 1 : 20

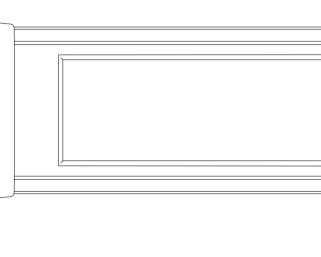


Existing Side Elevation 1 @ 1 : 20



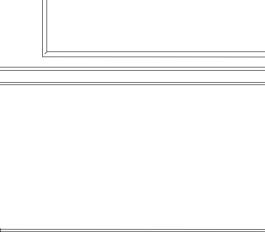

Existing Side Elevation 2 @ 1 : 20

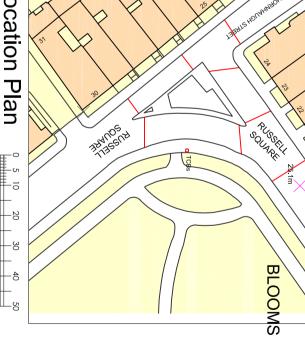

REV

DATE

COMMENT

REV BY

discrepancies

This drawing is copyright and may not be copied or reproduced without the written consent of this practice

The contractor is responsible for setting out and must check all levels and dimensions prior to work being put in hand

This drawing should not be scaled. Only written dimensions are to be taken in respect of this project

The Architect is to be immediately notified of any suspect omissions or

TELEPHONE

TELEPHONE


Location Plan



1:1250



Block Plan

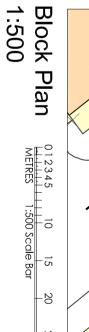

CLIENT


THINKING OUTSIDE THE BOX

PROJECT

CHANGE OF USE FROM 1NO. PHONE BOX TO 1NO. OFFICE POD

M B DESIGN AND BUILD LTD CHARTERED ARCHITECTS AND PLANNING CONSULTANTS

Suite 18, Innovation Centre Falmer Brighton, East Sussex, BN1 9SB Telephone: 01273 625911 Fax: 01273 666381 www.milesbroearchitects.co.uk

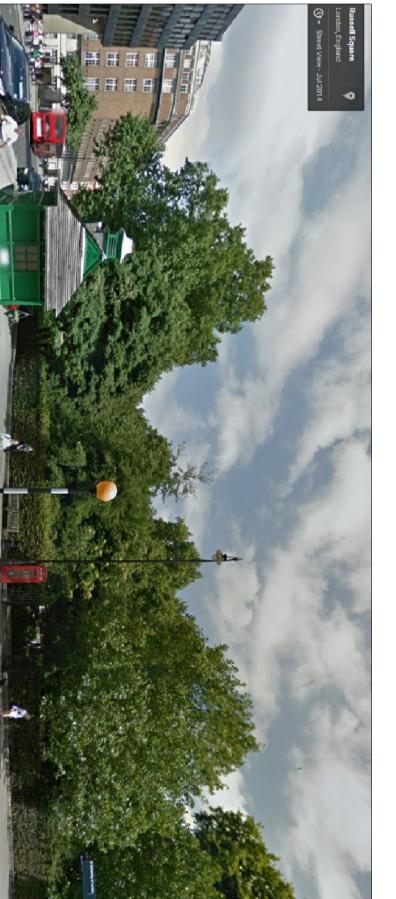

Existing Plan @ 1 : 20

A-A

DRAWING

LONDON, WC1B 5DP

@ OPPOSITE "THE WIENER LIBRARY", 29 RUSSELL SQUARE,

EXISTING PLANS, ELEVATIONS & SECTIONS AND EXISTING BLOCK & LOCATION PLANS - K6 KIOSK

job no 9232-16.6	scale 1:20, 1:500 1:1250 @ A2
drawing no	date
EX01	Feb 2015
revision	drawn
	FMB

Existing Box(es) In-Situ - NTS

METRES

1:20 Scale Bar

Existing Section A-A

@ 1:20