




© Scott Brownrigg Ltd  
 Figured dimensions only are to be taken from this drawing. All dimensions are to be checked on site before any work is put in hand.

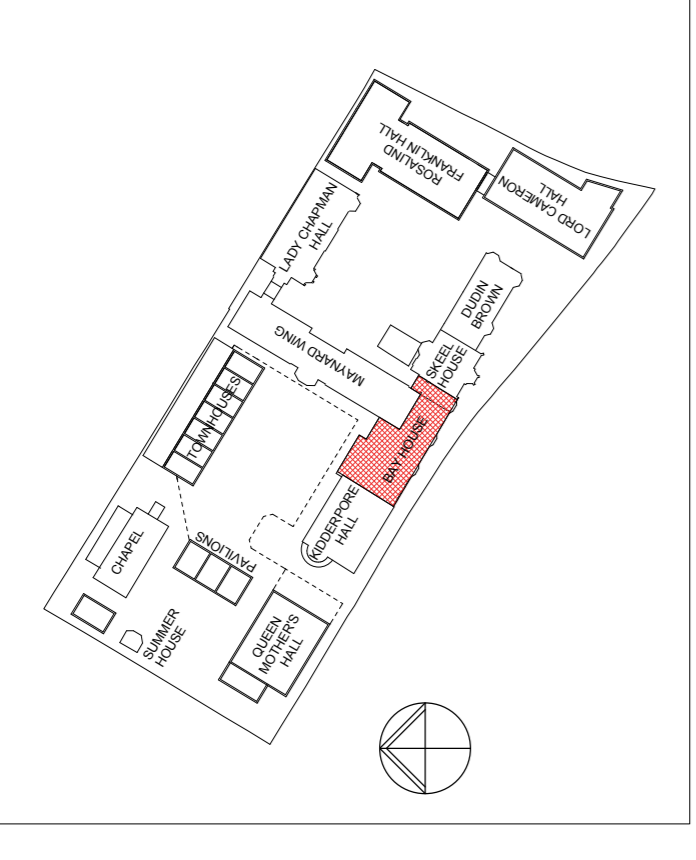

**GENERAL NOTES**  
 All drawings are based on survey information provided by others. Scott Brownrigg cannot be held responsible for the accuracy of this information, the legal boundary or site demise. This should be checked on site and against legal records.

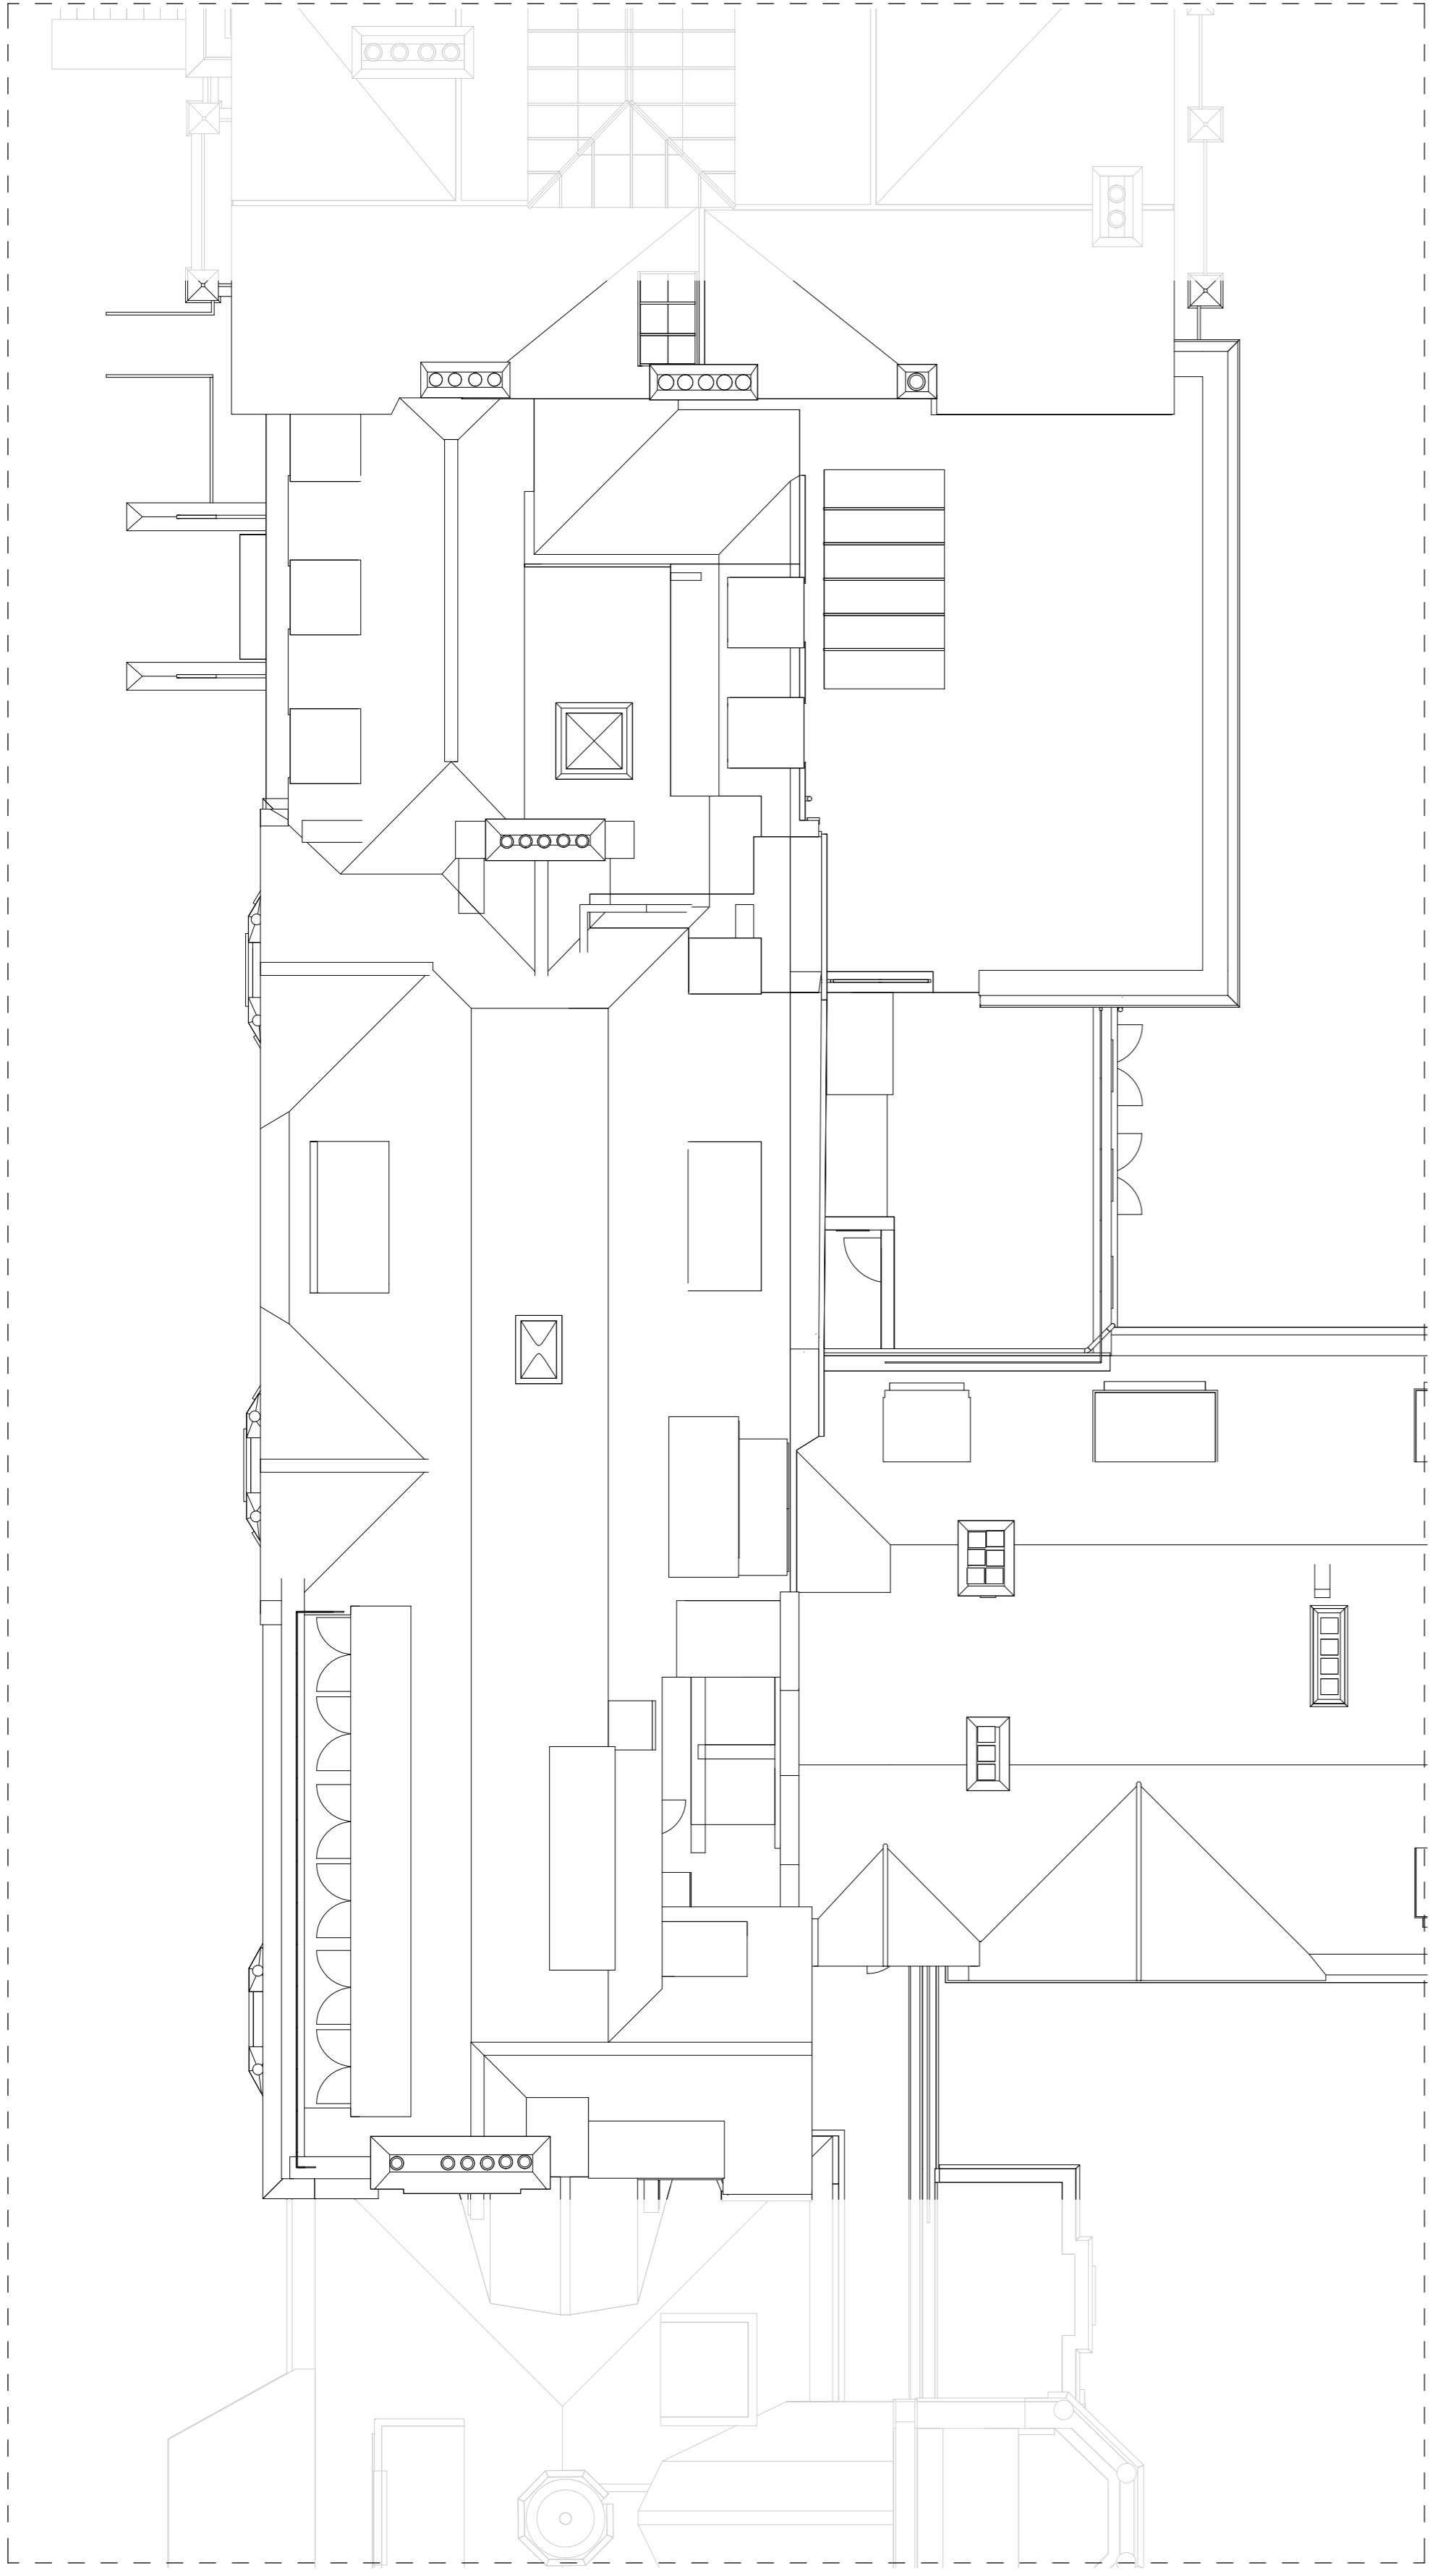

2 Existing Roof Plan  
 1 : 100

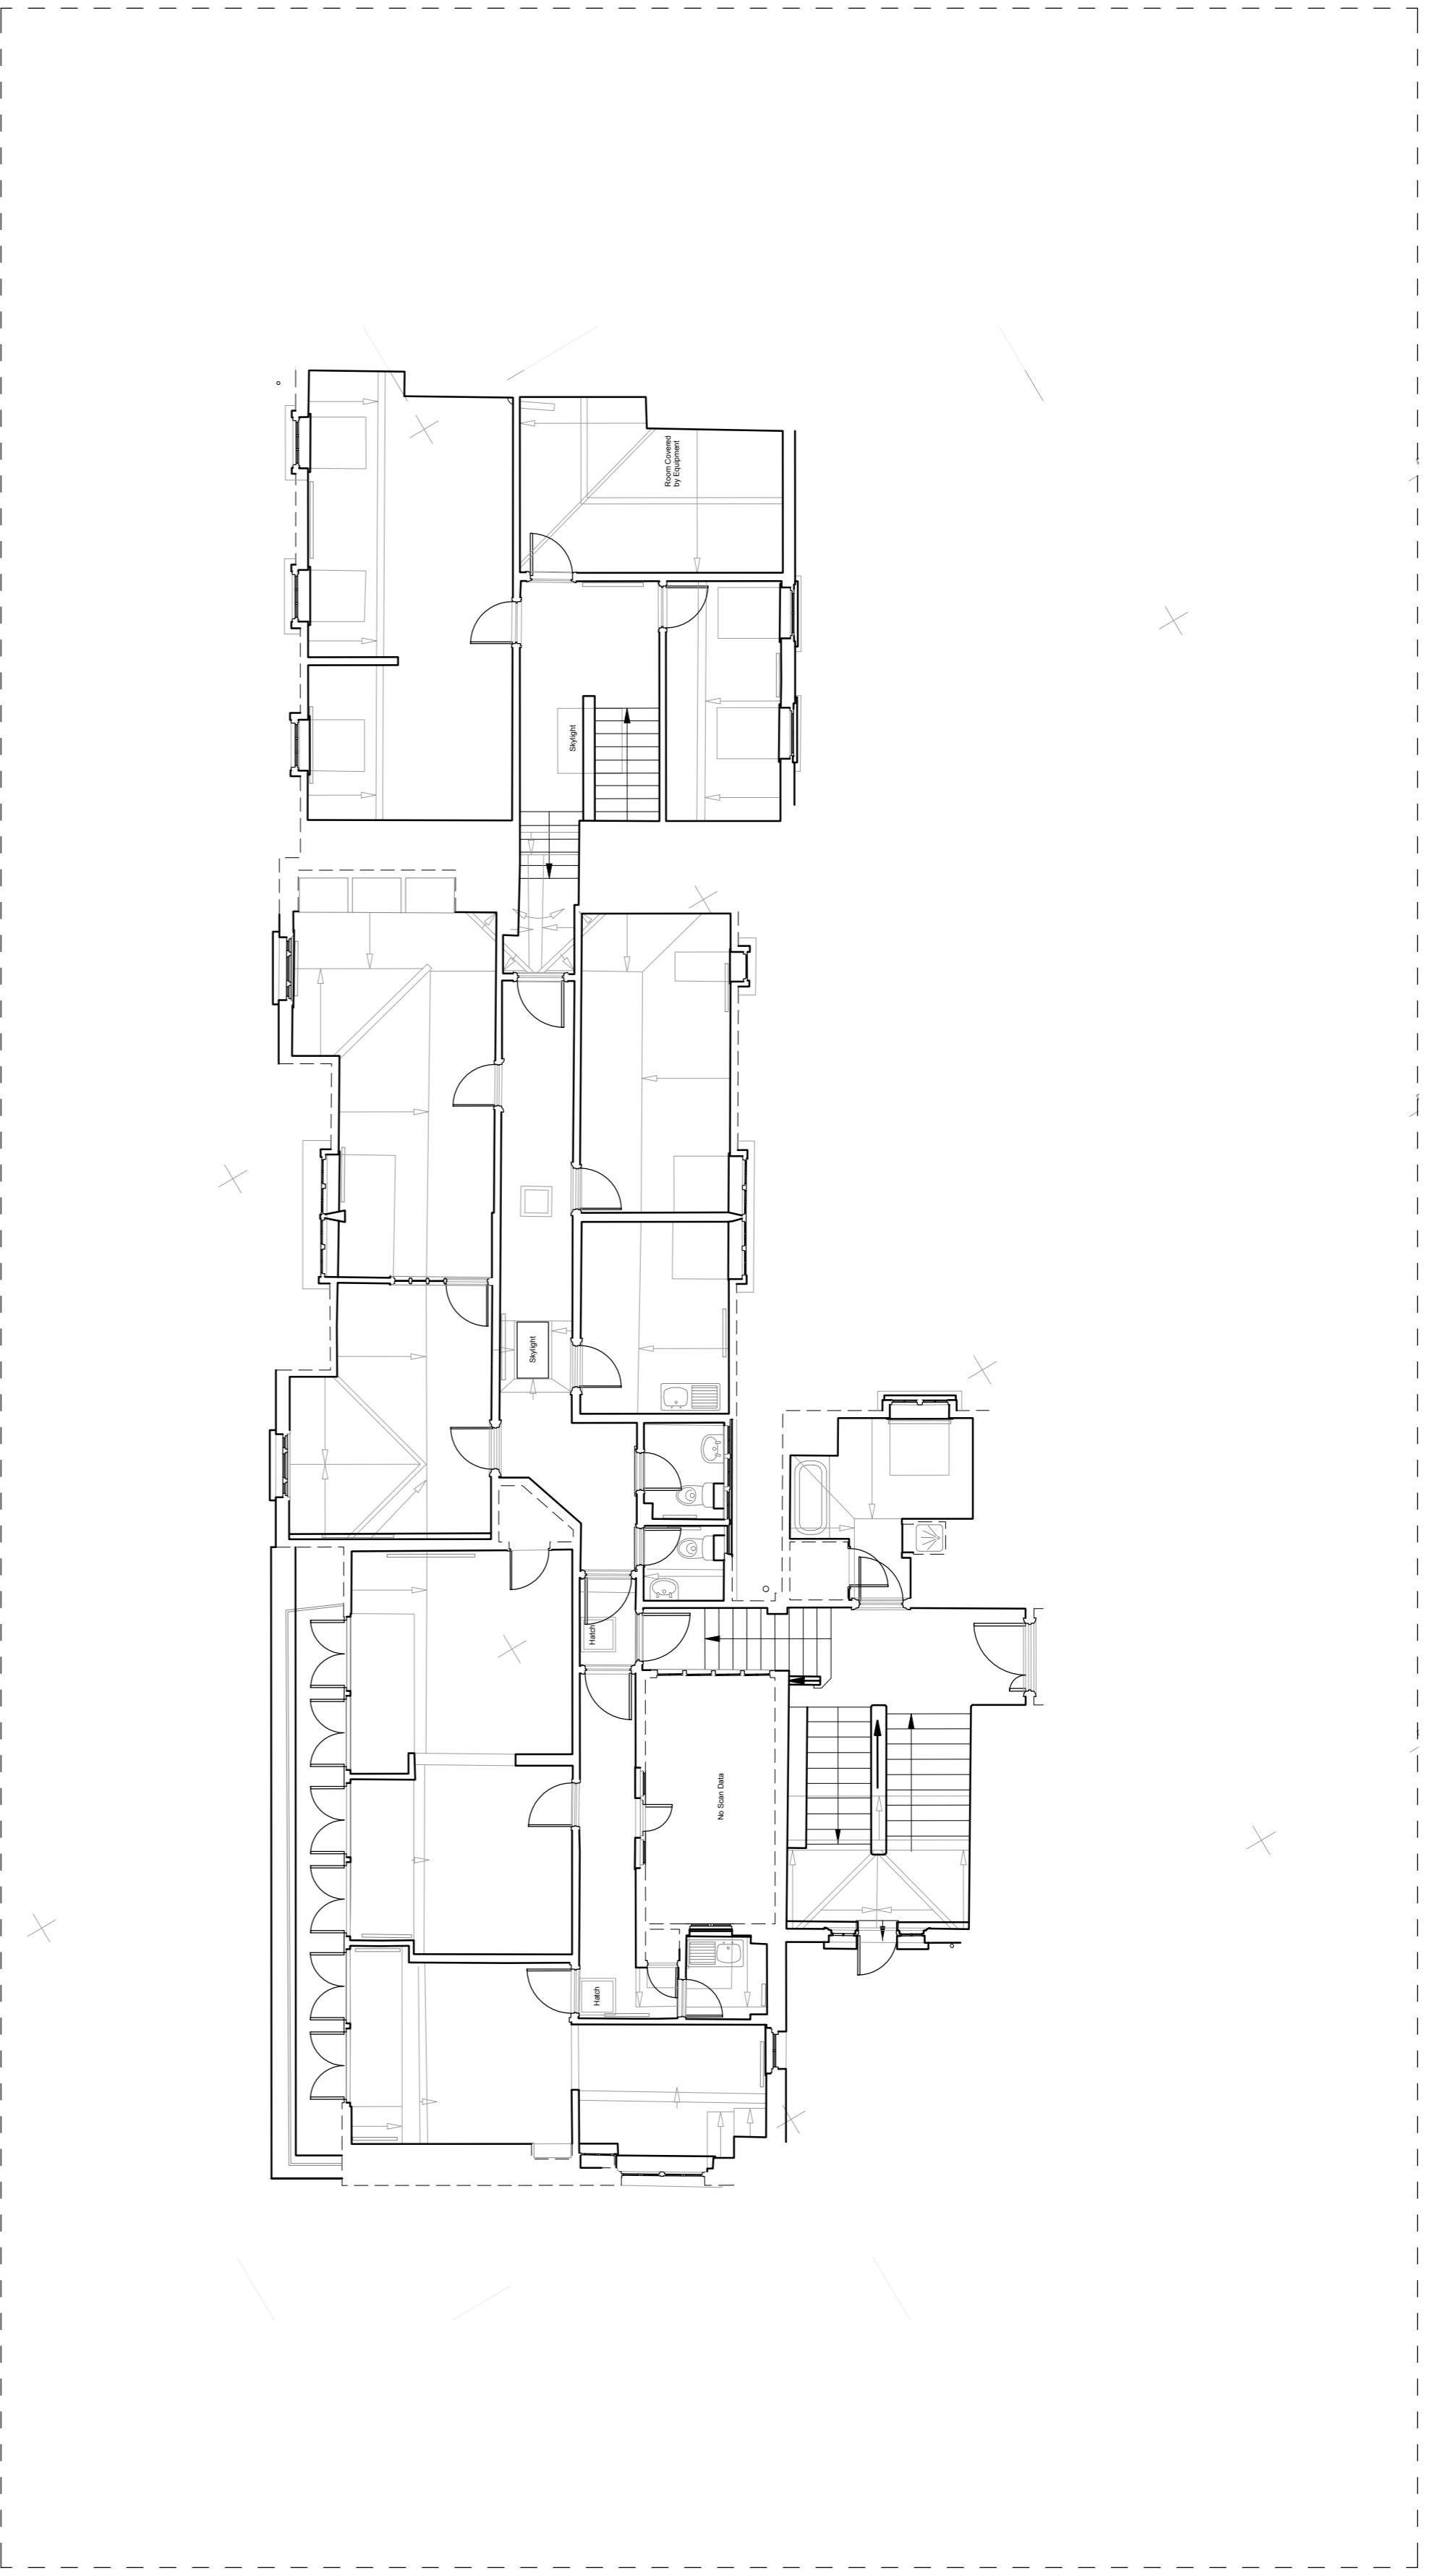

1 Existing Second Floor Plan  
 1 : 100

Revision	Description	Drawn	Date	Checked
2	Issue for Listed Building Consent	DMV	2015-07-10	MJM
1	Issue for Listed Building Consent	DMV	2015-07-07	MJM



**SCOTT BROWNRIGG**

St Catherine's Court  
 46-48 Portsmouth Road  
 Guildford GU2 4DU  
 T +44 (0)1483 568886  
 F +44 (0)1483 575930  
 W scottbrownrigg.com

Client's Name  
**Mount Anvil**

Job Title  
**Kidderpore Avenue**

Drawing Title  
**Bay House  
 Existing Second Floor and Roof  
 Plan**

Scale  
**1 : 100 @A1**

Scale 1:100  
 Job No  
**157780**  
 Drawing No  
**LB-BH-EX-102**

Status  
**FOR LISTED BUILDING  
 CONSENT**

Rev  
**2**