

GENERAL NOTES
All drawings are based on survey information provided by others. Scott Brownrigg cannot be held responsible for the accuracy of this information, the legal boundary or site demise. This should be checked on site and against legal records.

Revision	Description	Drawn	Date	Checked
2	Issued for Listed Building Consent	DMV	2015-07-10	MJM
1	Issued for Listed Building Consent	DMV	2015-07-07	MJM



SCOTT BROWN RIGG

St Catherine's Court
46-48 Portsmouth Road
Guildford GU2 4DU
T +44 (0)1483 566886
F +44 (0)1483 575930
W scottbrownrigg.com

Client's Name
Mount Anvil

Job Title
Kidderpore Avenue

Drawing Title
Kidderpore Chapel Existing Elevations


Scale
1 : 100 @A1

Job No
157780

Drawing No
LB-CH-EX-200


Status
FOR LISTED BUILDING CONSENT

REV
2

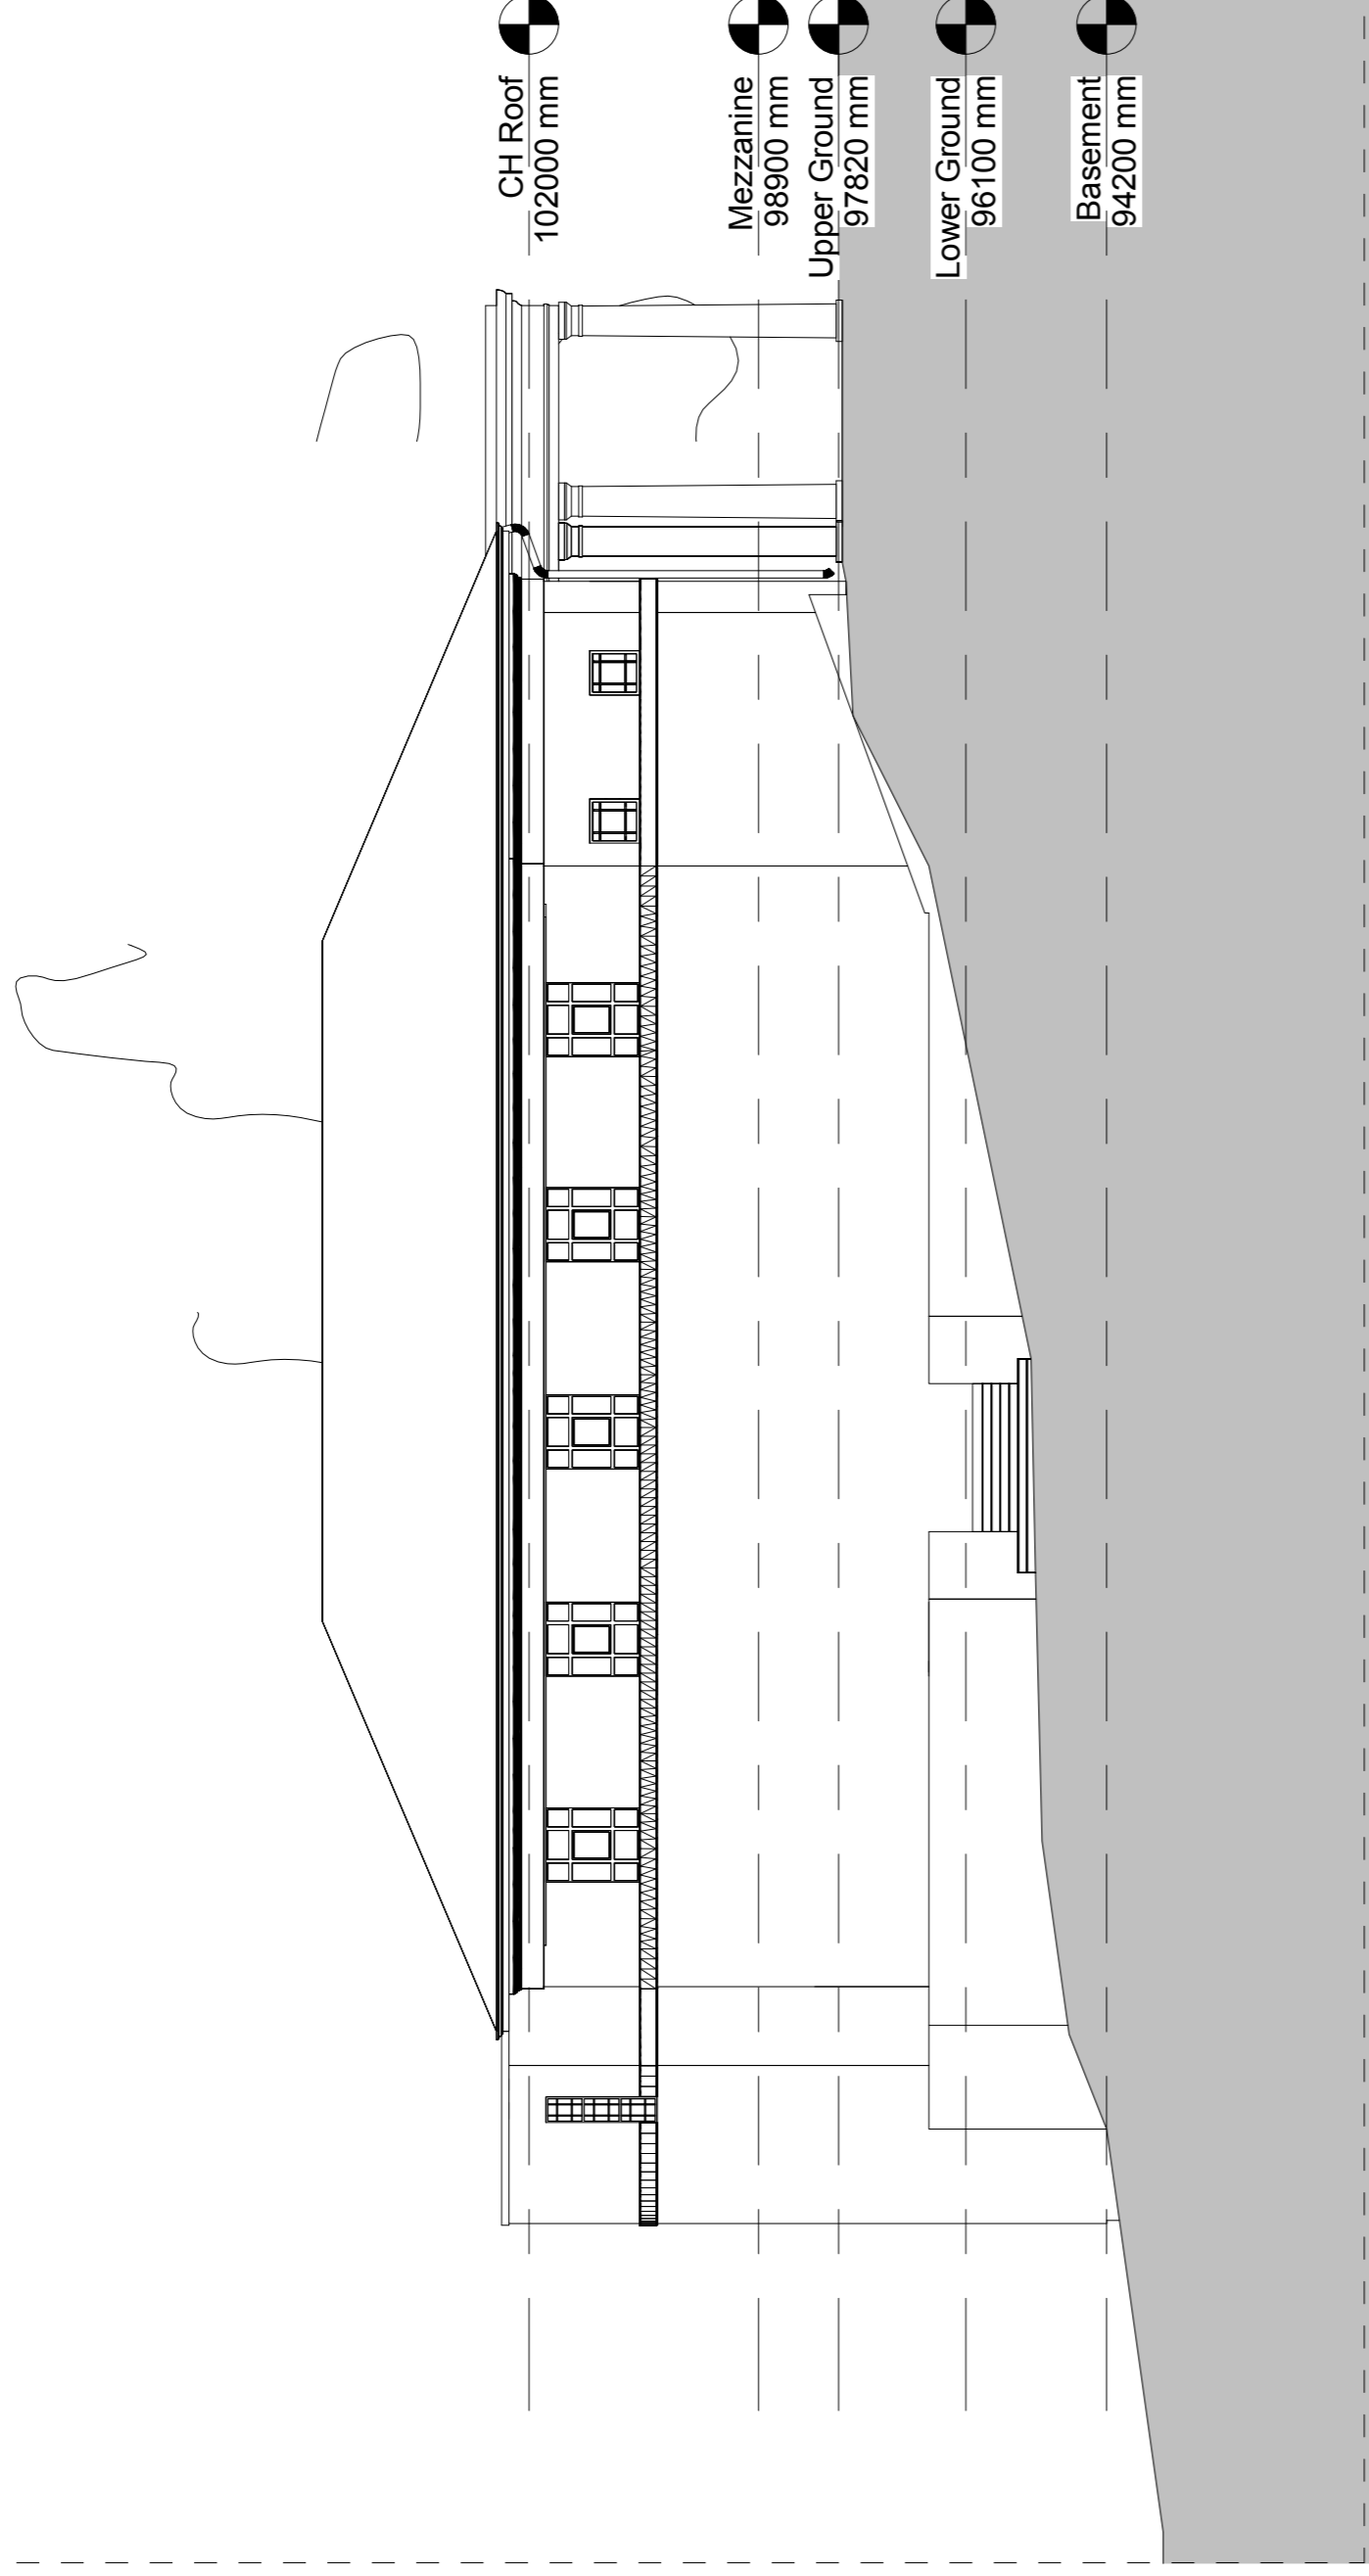


Existing South-West Elevation

3
1 : 100

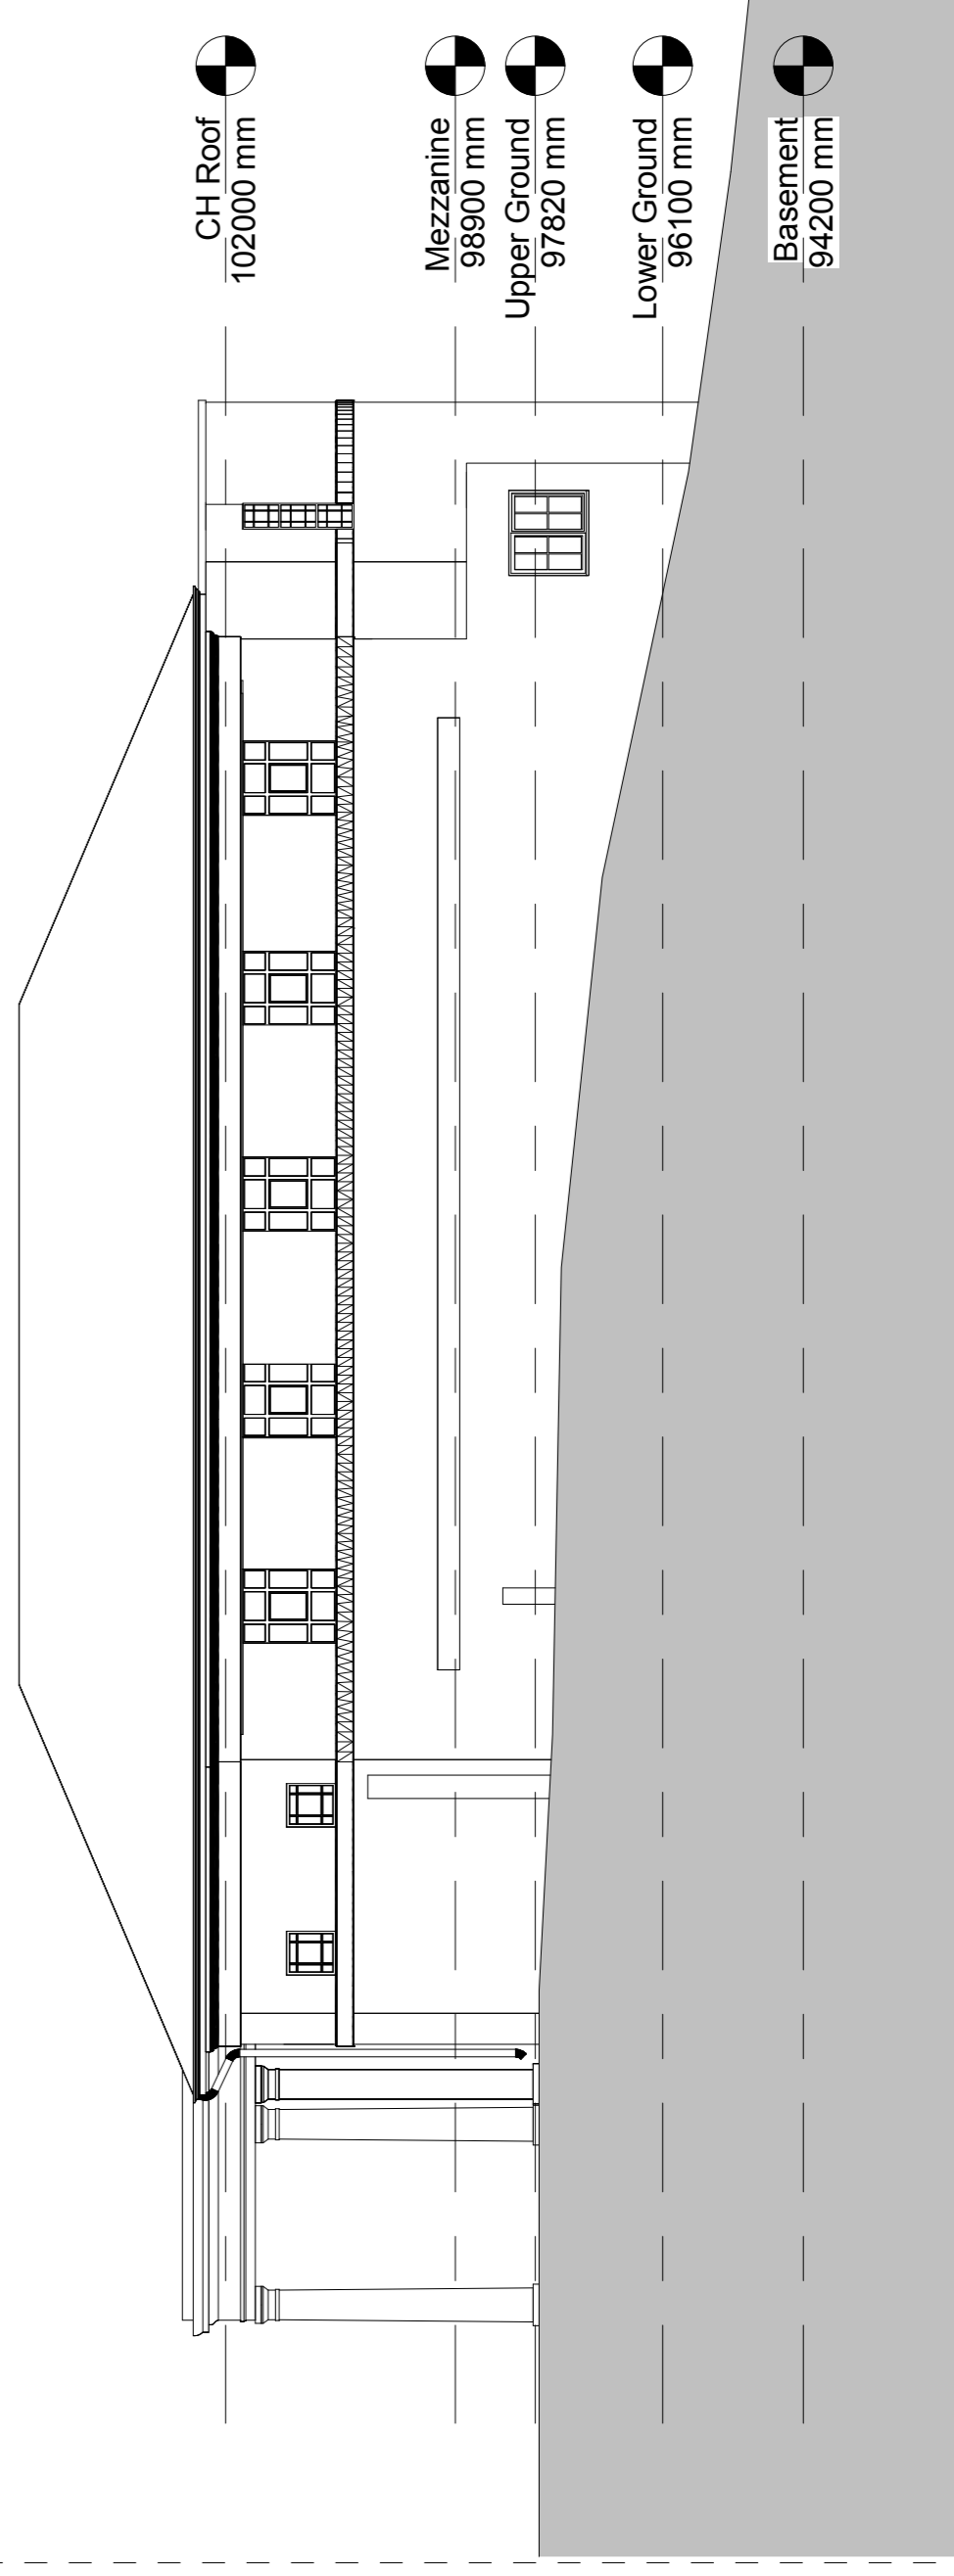


Existing North-East Elevation

1
1 : 100

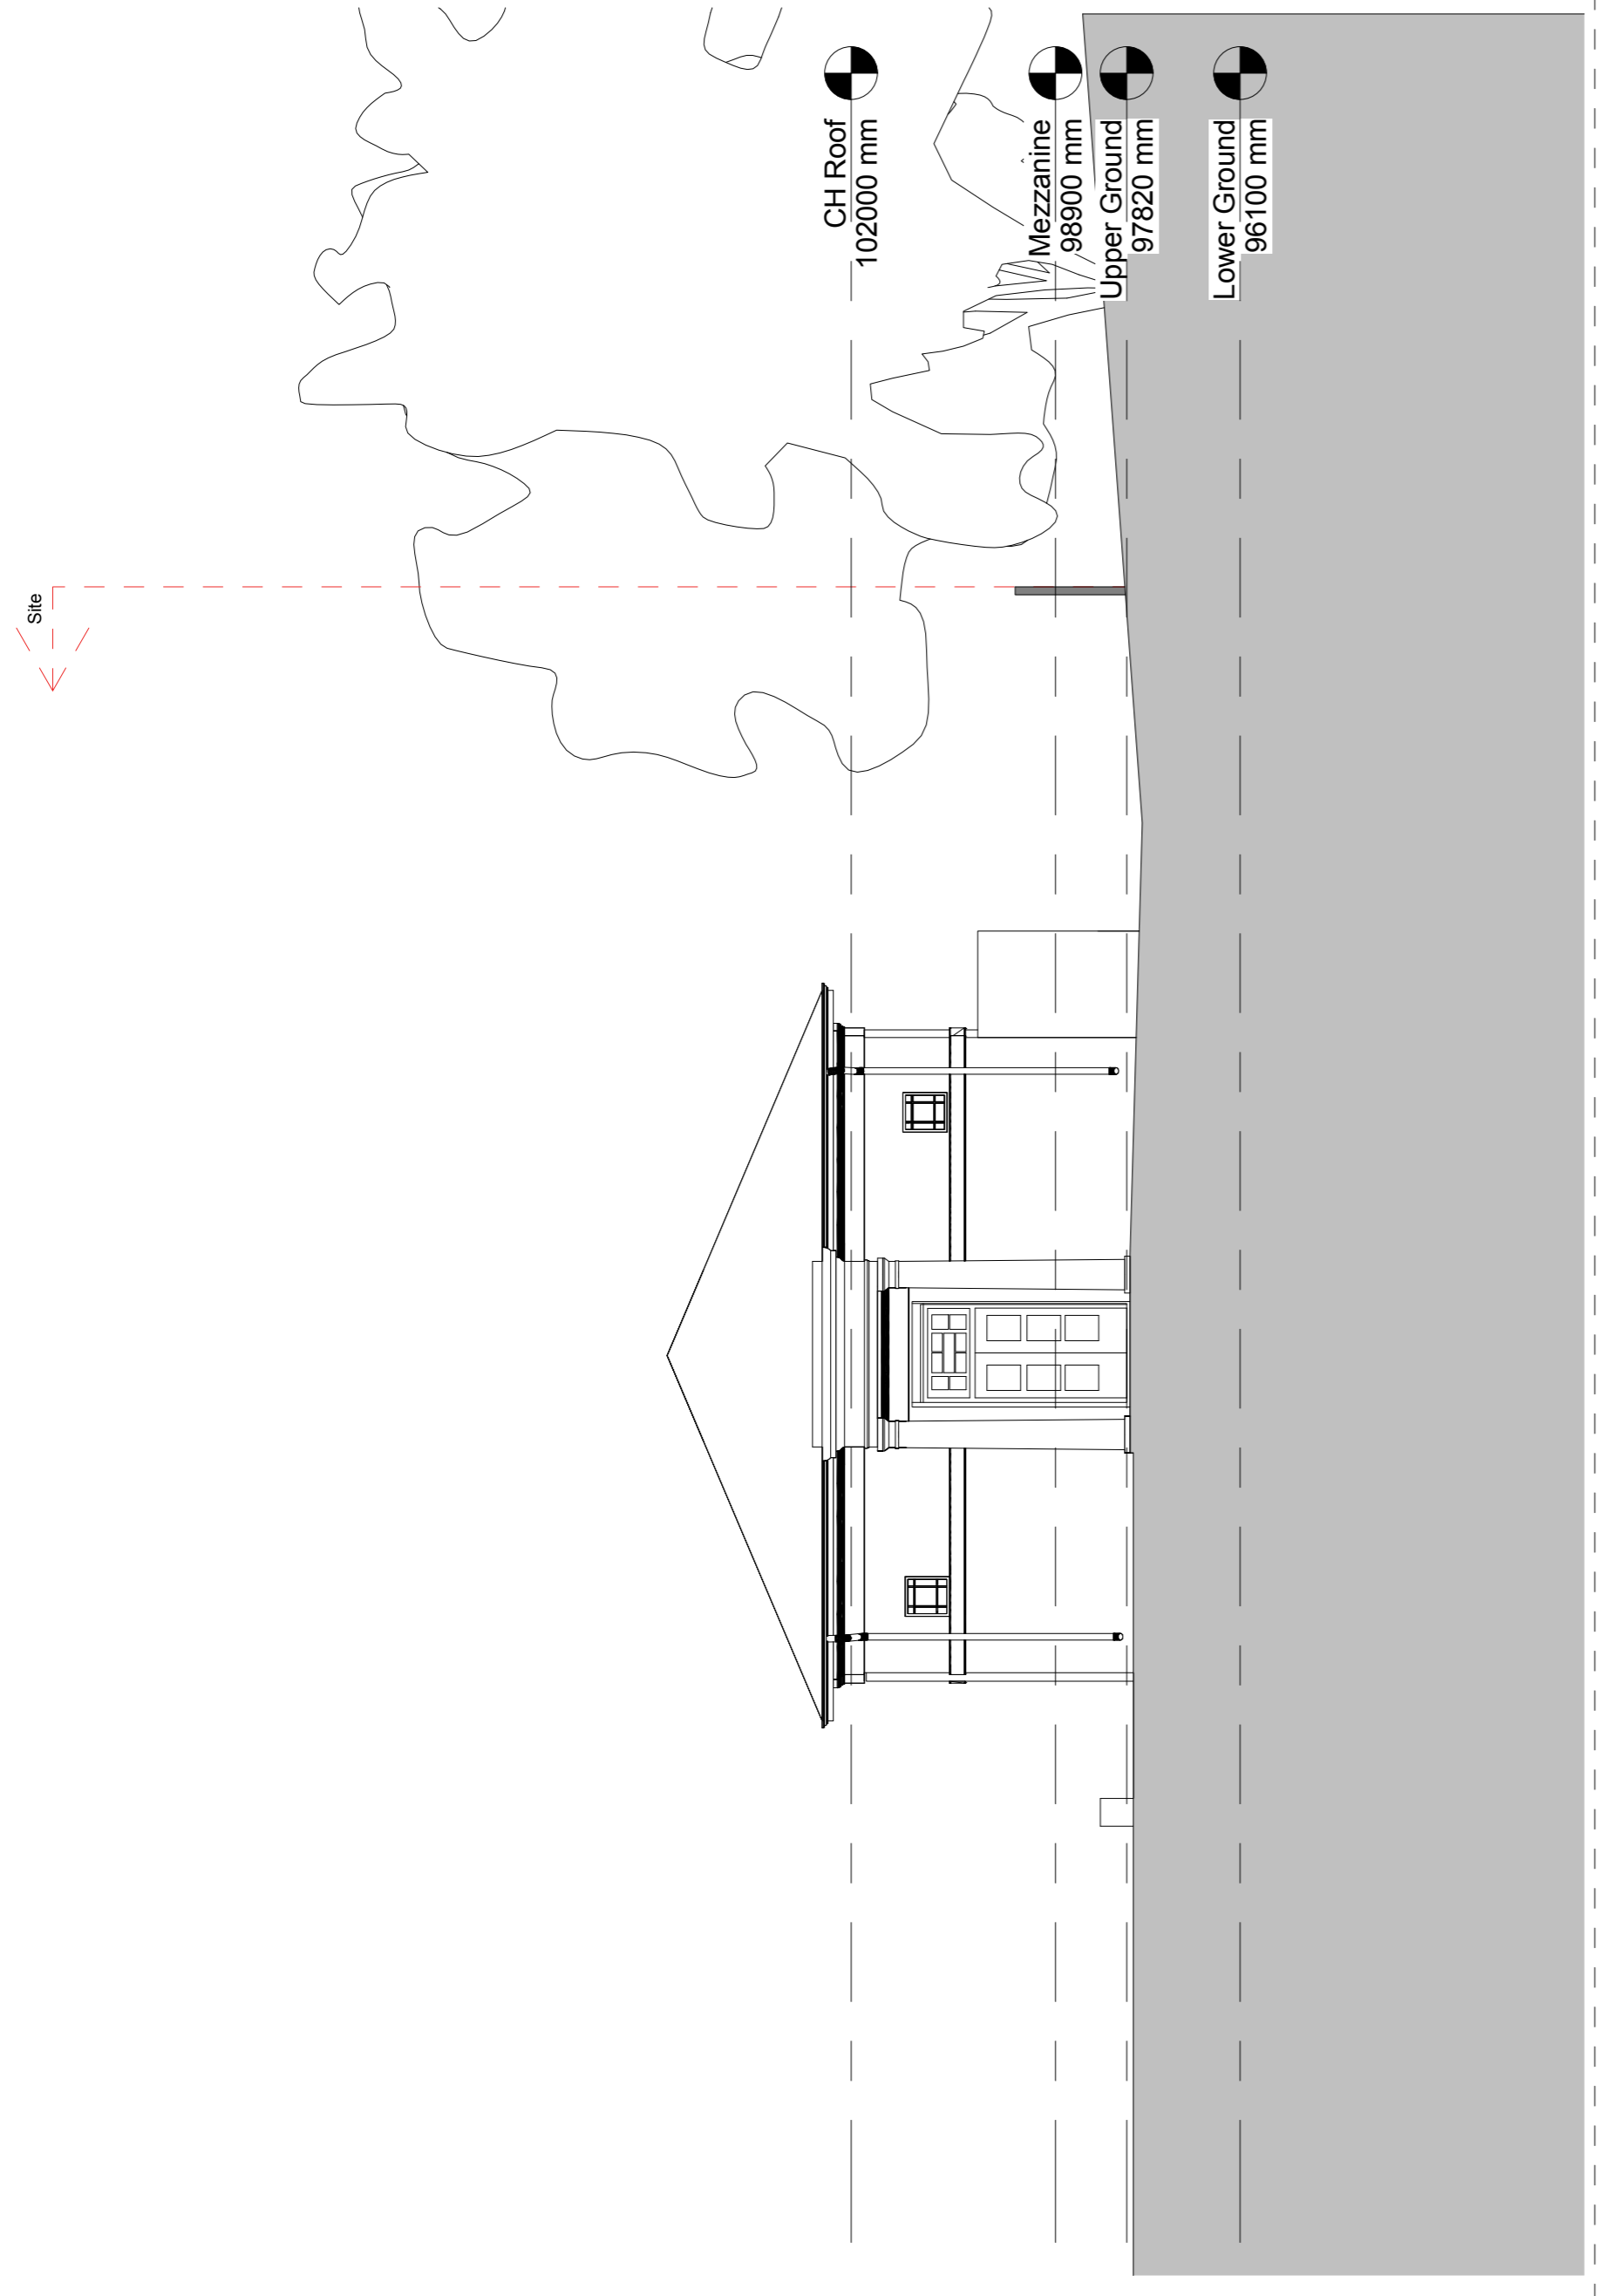

Existing South-East Elevation

2
1 : 100

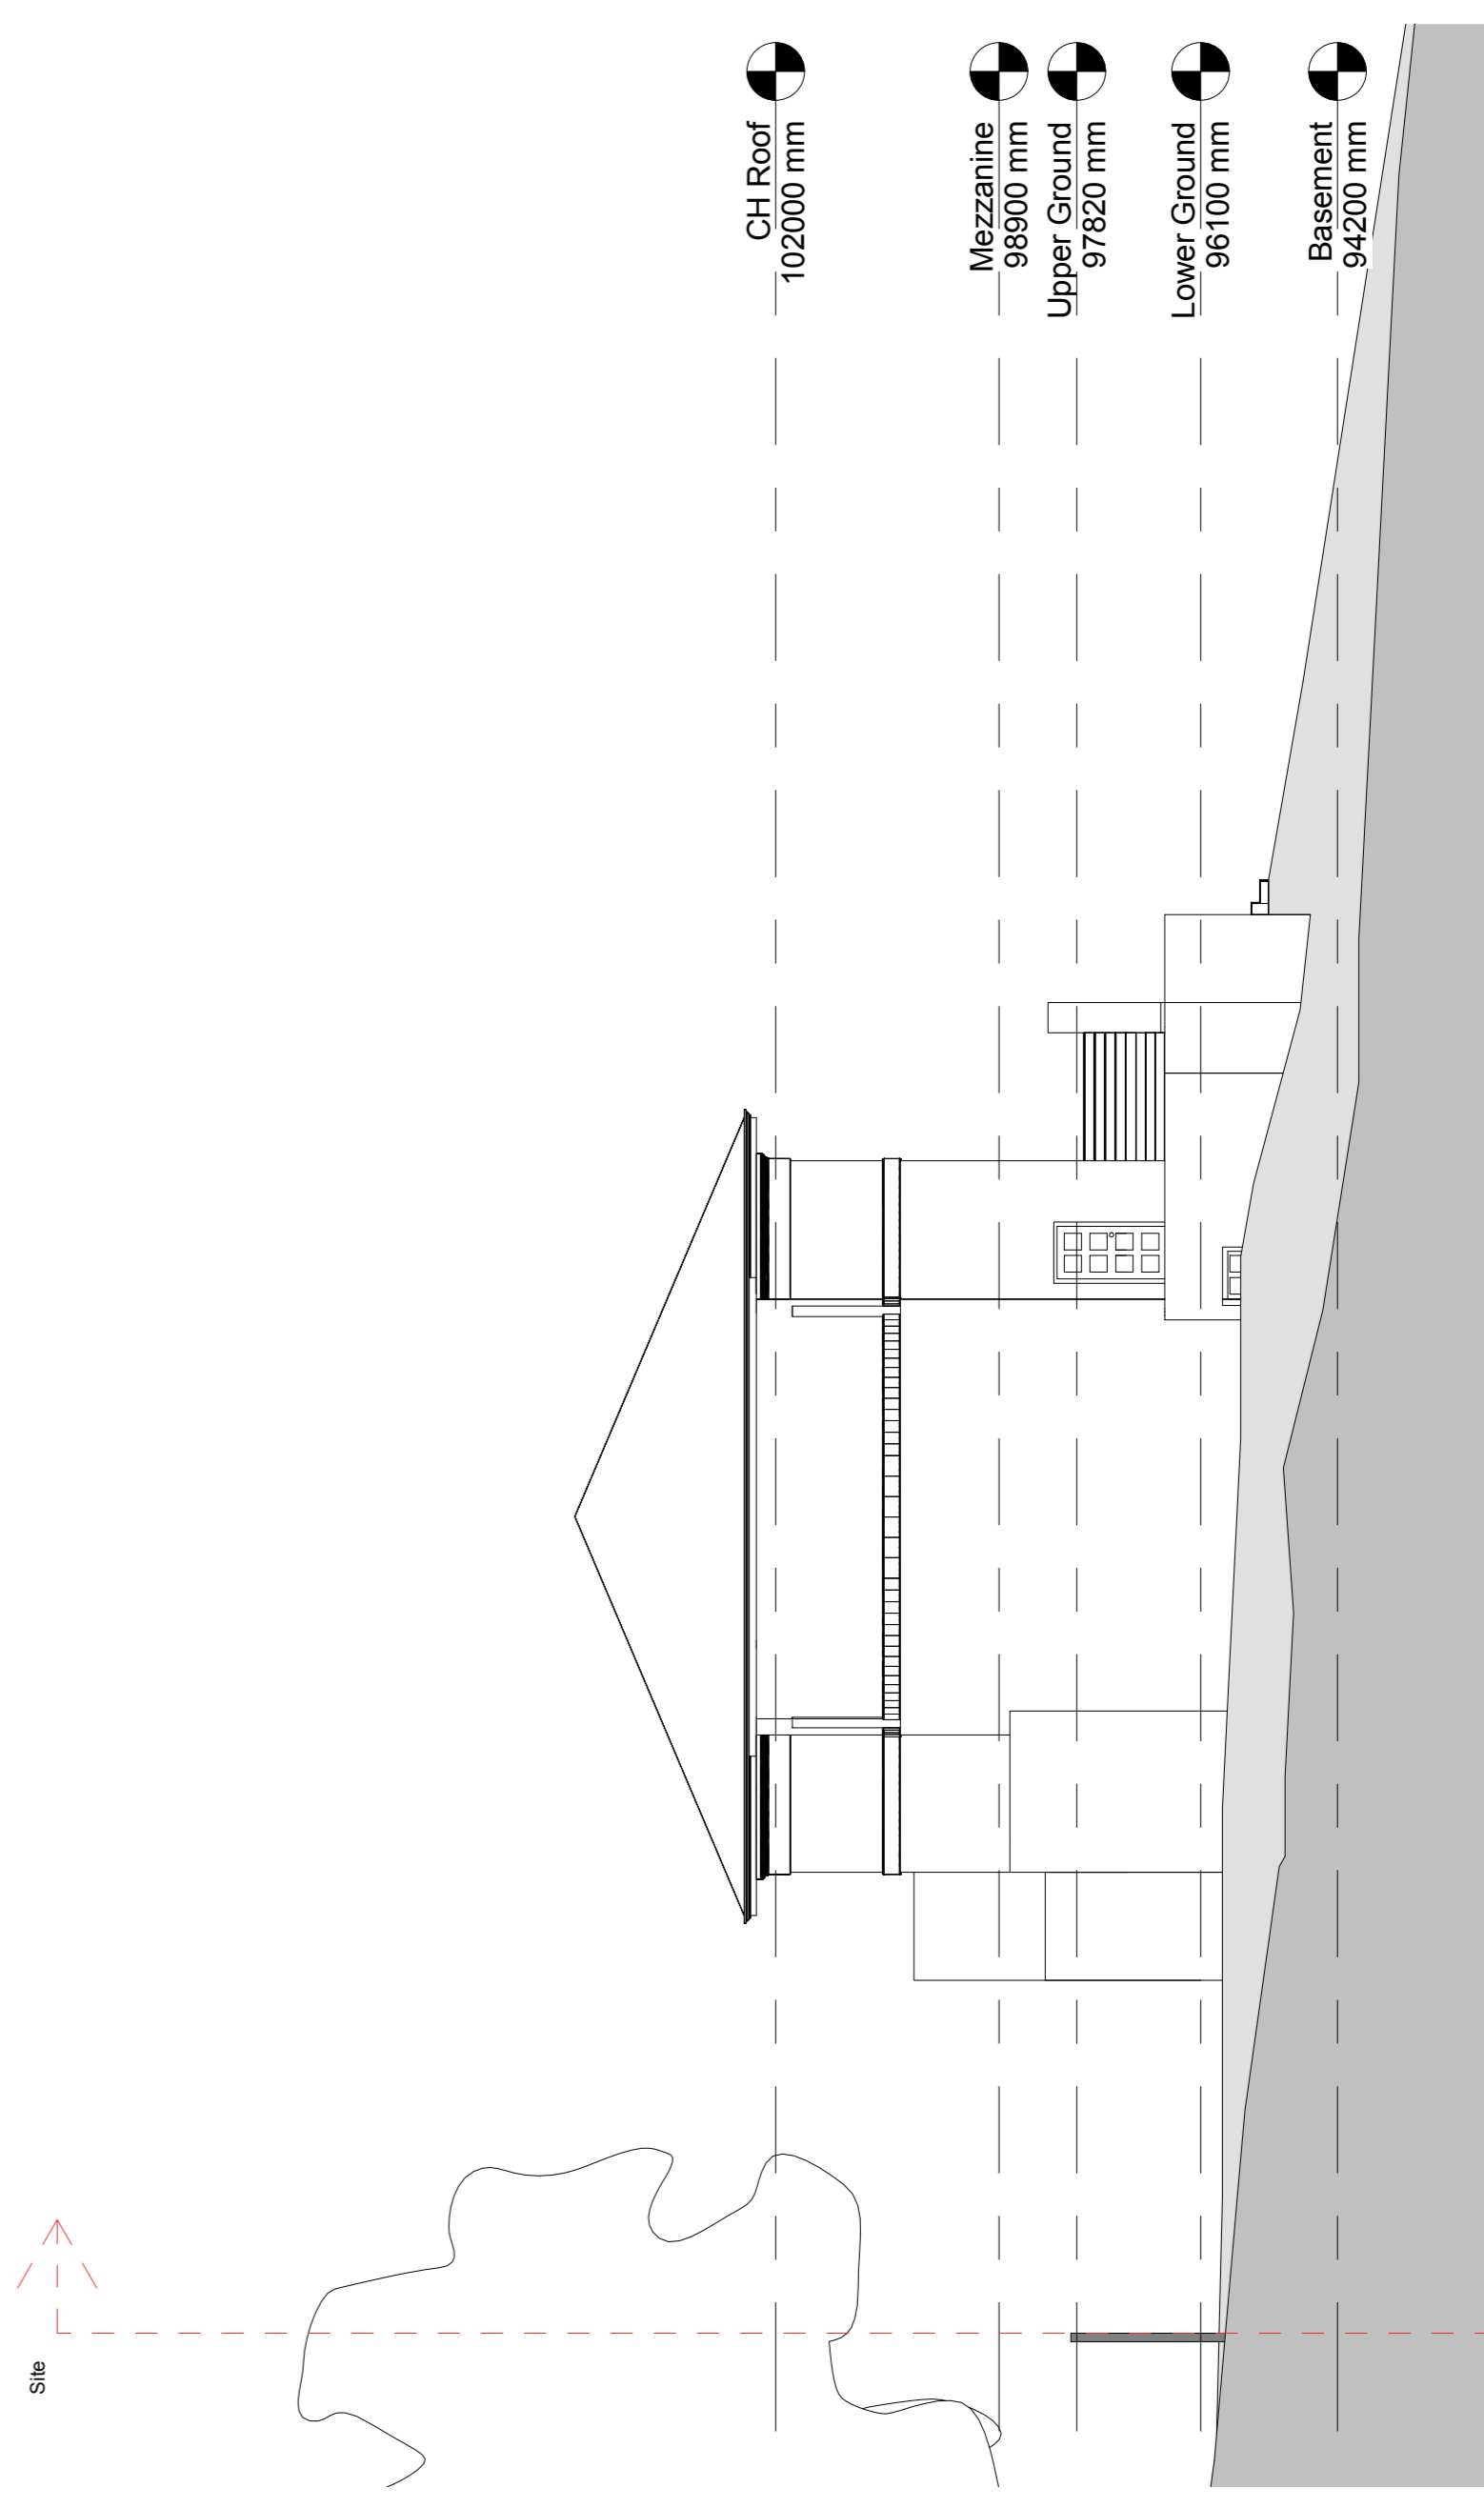

Existing North-West Elevation

4
1 : 100