





1 Rear elevation existing
Scale: 1:100

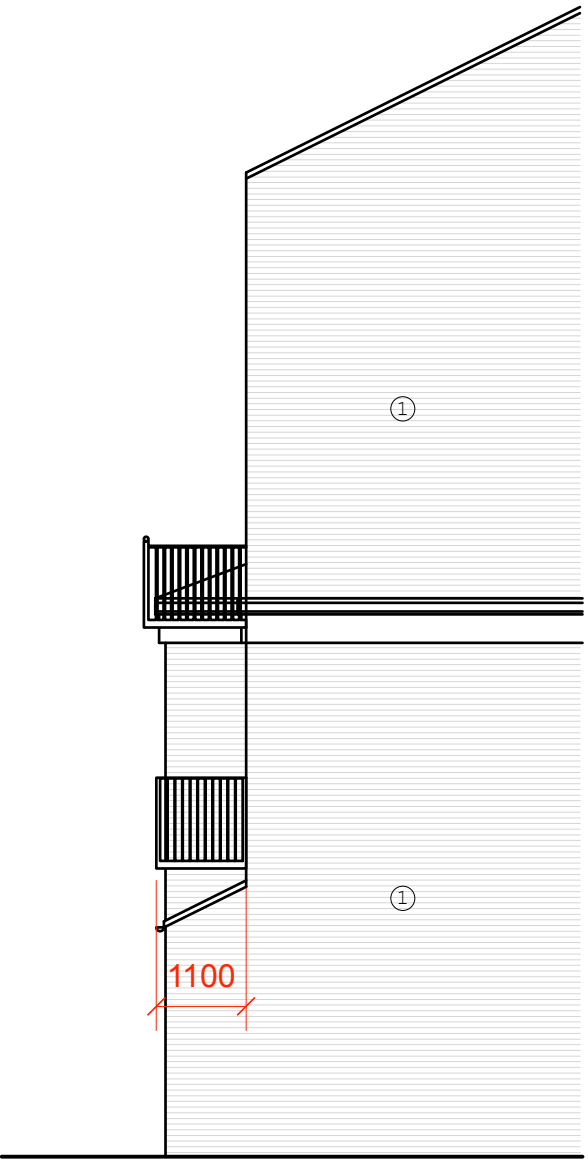

1 Side elevation existing
Scale: 1:100

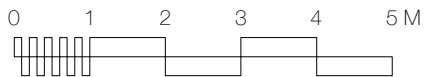

- ① London Stock Brick with Red Rubber details
- ② Concrete tile roof
- ③ uPVC Windows
- ④ Powder Coated Aluminium Windows
- ⑤ Powder Coated Steel Balcony

STUDIO BAM!

St John's Church
111 Consort Road
LONDON. SE15 3RU
www.studio-bam.com
info@studio-bam.com

RAM!

A	27.10.2016	BALCONY DEPTH REVISED DOWN BY 200MM
C	08.10.2016	ISSUED FOR PLANNING
REV.	DATE	DESCRIPTION
CLIENT	R Bentham + A Pope	PROJECT NO. 123
PROJECT	Balcony to 1st Floor Flat	SCALE 1:100@A3
ADDRESS	19 St Cuthberts Road	POSTCODE NW2
STATUS	PLANNING	DATE 8.10.2016
DRAWING	EXISTING AND PROPOSED REAR ELEVATIONS	DWG. NO. 004
		REVISION B