



01. Copyright: This drawing must not be reproduced in whole or part without written consent from Vine Architecture Studio Limited
 02. All dimensions to be checked and any discrepancies to be reported to Vine Architecture Studio prior to construction
 03. Do not Scale from this drawing
 04. This drawing may contain information from other professions or third parties. Vine Architecture Studio cannot accept responsibility for the integrity or accuracy of such information.
 05. If in any doubt about the information in this drawing, ask Vine Architecture Studio without delay

NOTES:
 This drawings is for planning purposes only.

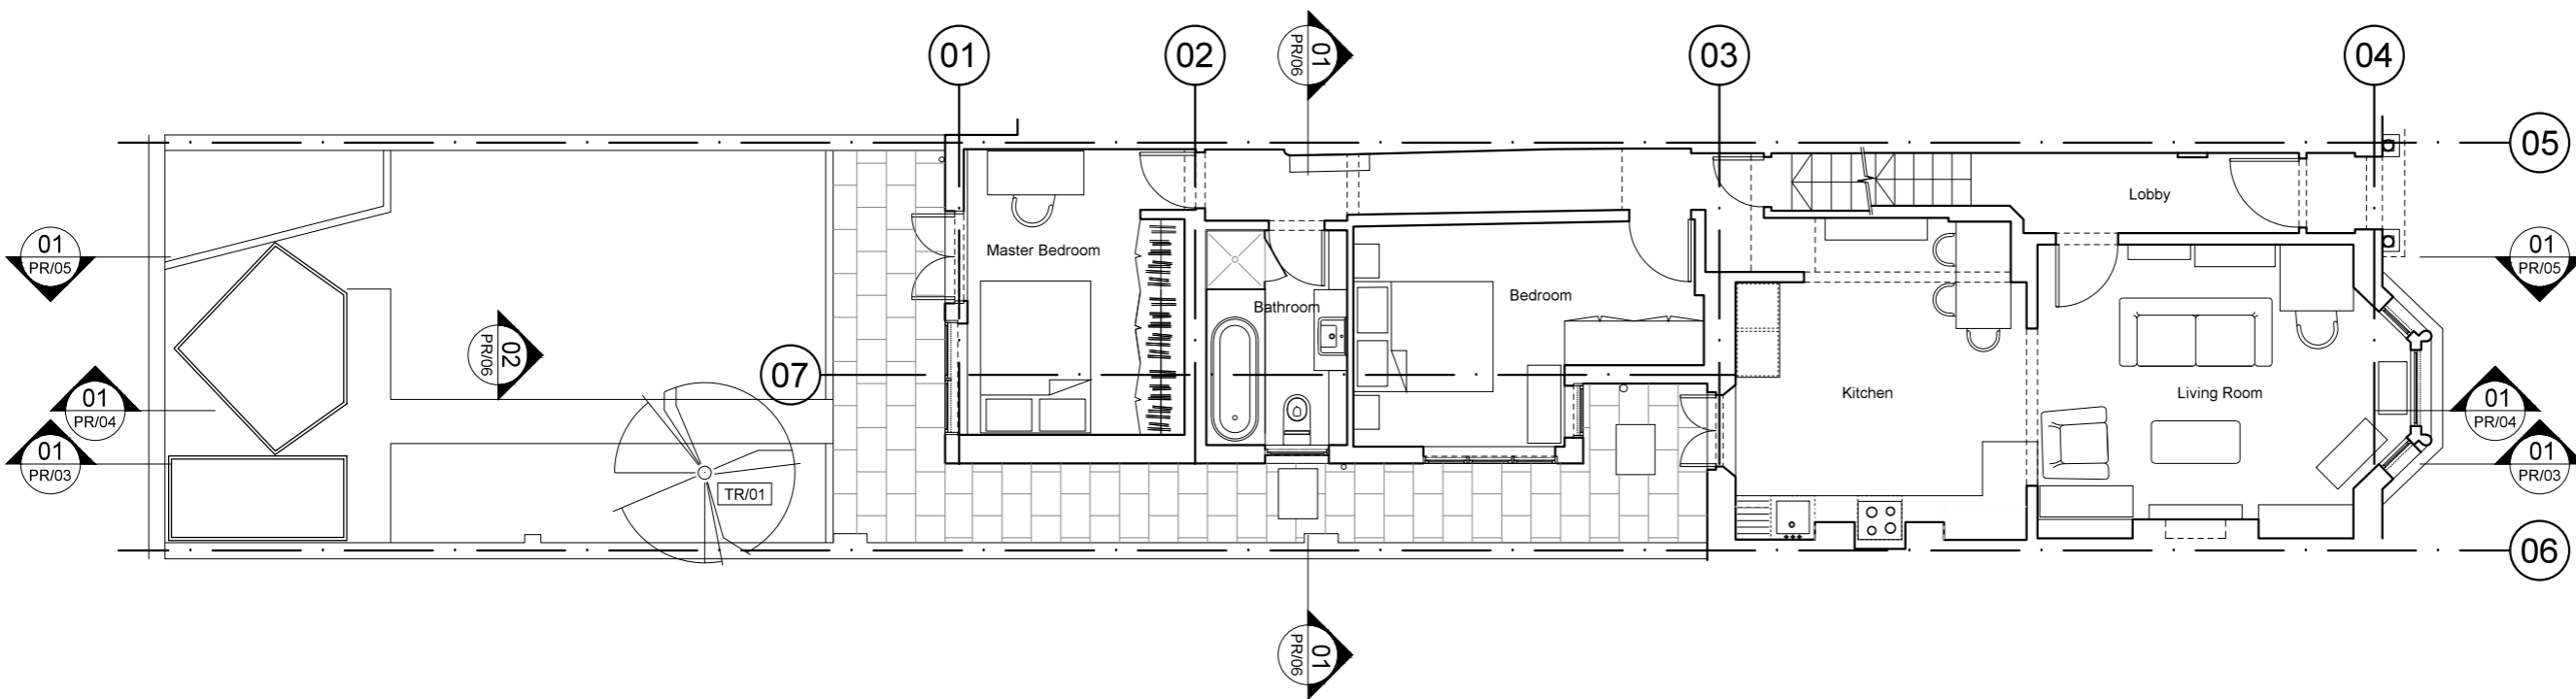

01 General Site Plan - Proposed
 PR/01 Scale 1:100 @ A3

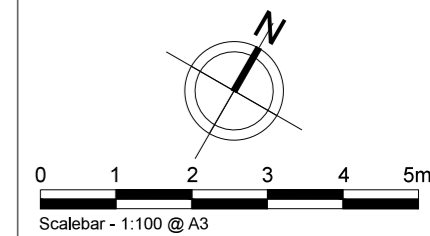

NOT FOR CONSTRUCTION

Revision	Stage Description	Date
1	Planning	24/10/2016
*	Planning	27/07/2016

Status
 For Issue

VINE
 Architecture Studio

Unit 3, 1a Vine Court, London, E1 1JH
 www.vinearchitecture.com
 studio@vinearchitecture.com
 T 0207 377 5465

Client
 Mrs Claire St John


Project Name 29A Shirlock Road	Project Number 70
-----------------------------------	----------------------

Date 24/10/2016	Scale 1:50 @ A1 1:100 @ A3	Drawn by DMR	Checked by RPR
--------------------	----------------------------------	-----------------	-------------------

Drawing Name General Site Plan - Proposed	Drawing No PR/01	Revision 1
--	---------------------	---------------

01. Copyright: This drawing must not be reproduced in whole or part without written consent from Vine Architecture Studio Limited
 02. All dimensions to be checked and any discrepancies to be reported to Vine Architecture Studio prior to construction
 03. Do not Scale from this drawing
 04. This drawing may contain information from other professions or third parties. Vine Architecture Studio cannot accept responsibility for the integrity or accuracy of such information.
 05. If in any doubt about the information in this drawing, ask Vine Architecture Studio without delay

NOTES:
 This drawings is for planning purposes only.

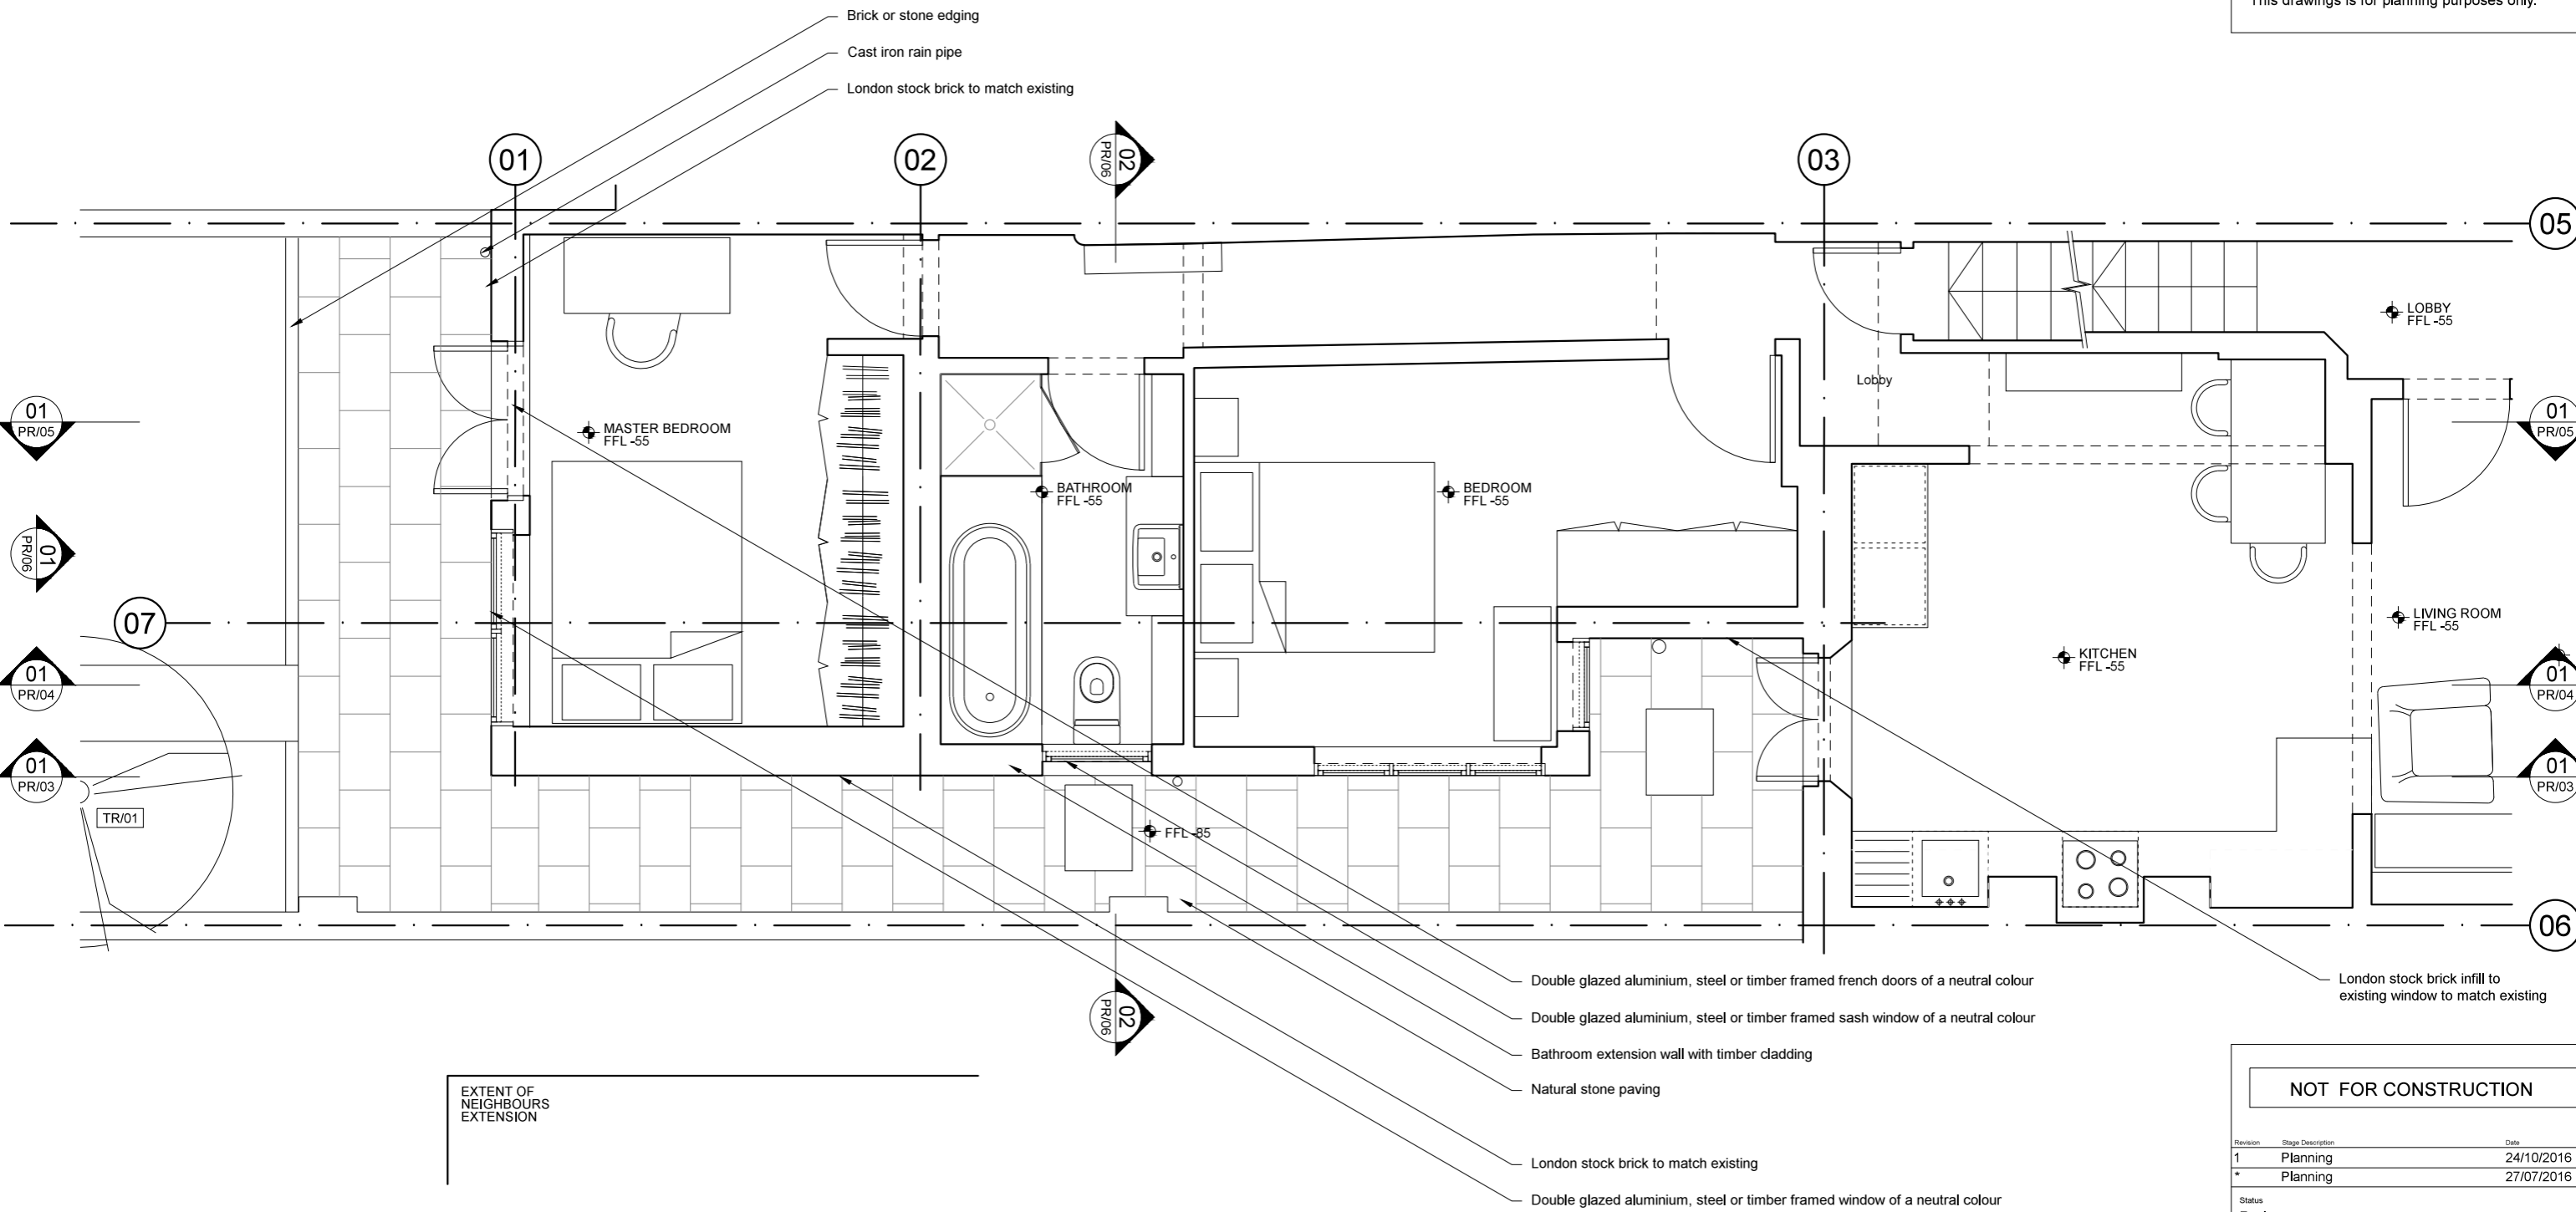

01 Ground Floor Plan - Proposed
 PR/02 Scale 1:50 @ A3

NOT FOR CONSTRUCTION

Revision	Stage Description	Date
1	Planning	24/10/2016
*	Planning	27/07/2016



Status
For Issue

VINE
Architecture Studio

Unit 3, 1a Vine Court, London, E1 1JH
 www.vinearchitecture.com
 studio@vinearchitecture.com
 T 0207 377 5465

Client
Mrs Clare St John



Project Name 29A Shirlock Road		Project Number 70
Date 24/10/2016	Scale 1:25 @ A1 1:50 @ A3	Drawn by DMR
Drawing Name Ground Floor Plan - Proposed		Checked by RPR
Drawing No PR/02		Revision 1

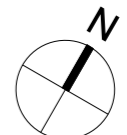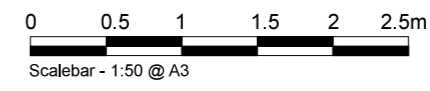

01. Copyright: This drawing must not be reproduced in whole or part without written consent from Vine Architecture Studio Limited
 02. All dimensions to be checked and any discrepancies to be reported to Vine Architecture Studio prior to construction
 03. Do not Scale from this drawing
 04. This drawing may contain information from other professions or third parties. Vine Architecture Studio cannot accept responsibility for the integrity or accuracy of such information.
 05. If in any doubt about the information in this drawing, ask Vine Architecture Studio without delay

NOTES:

This drawings is for planning purposes only.

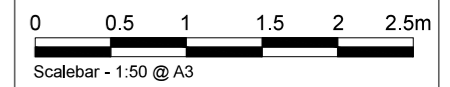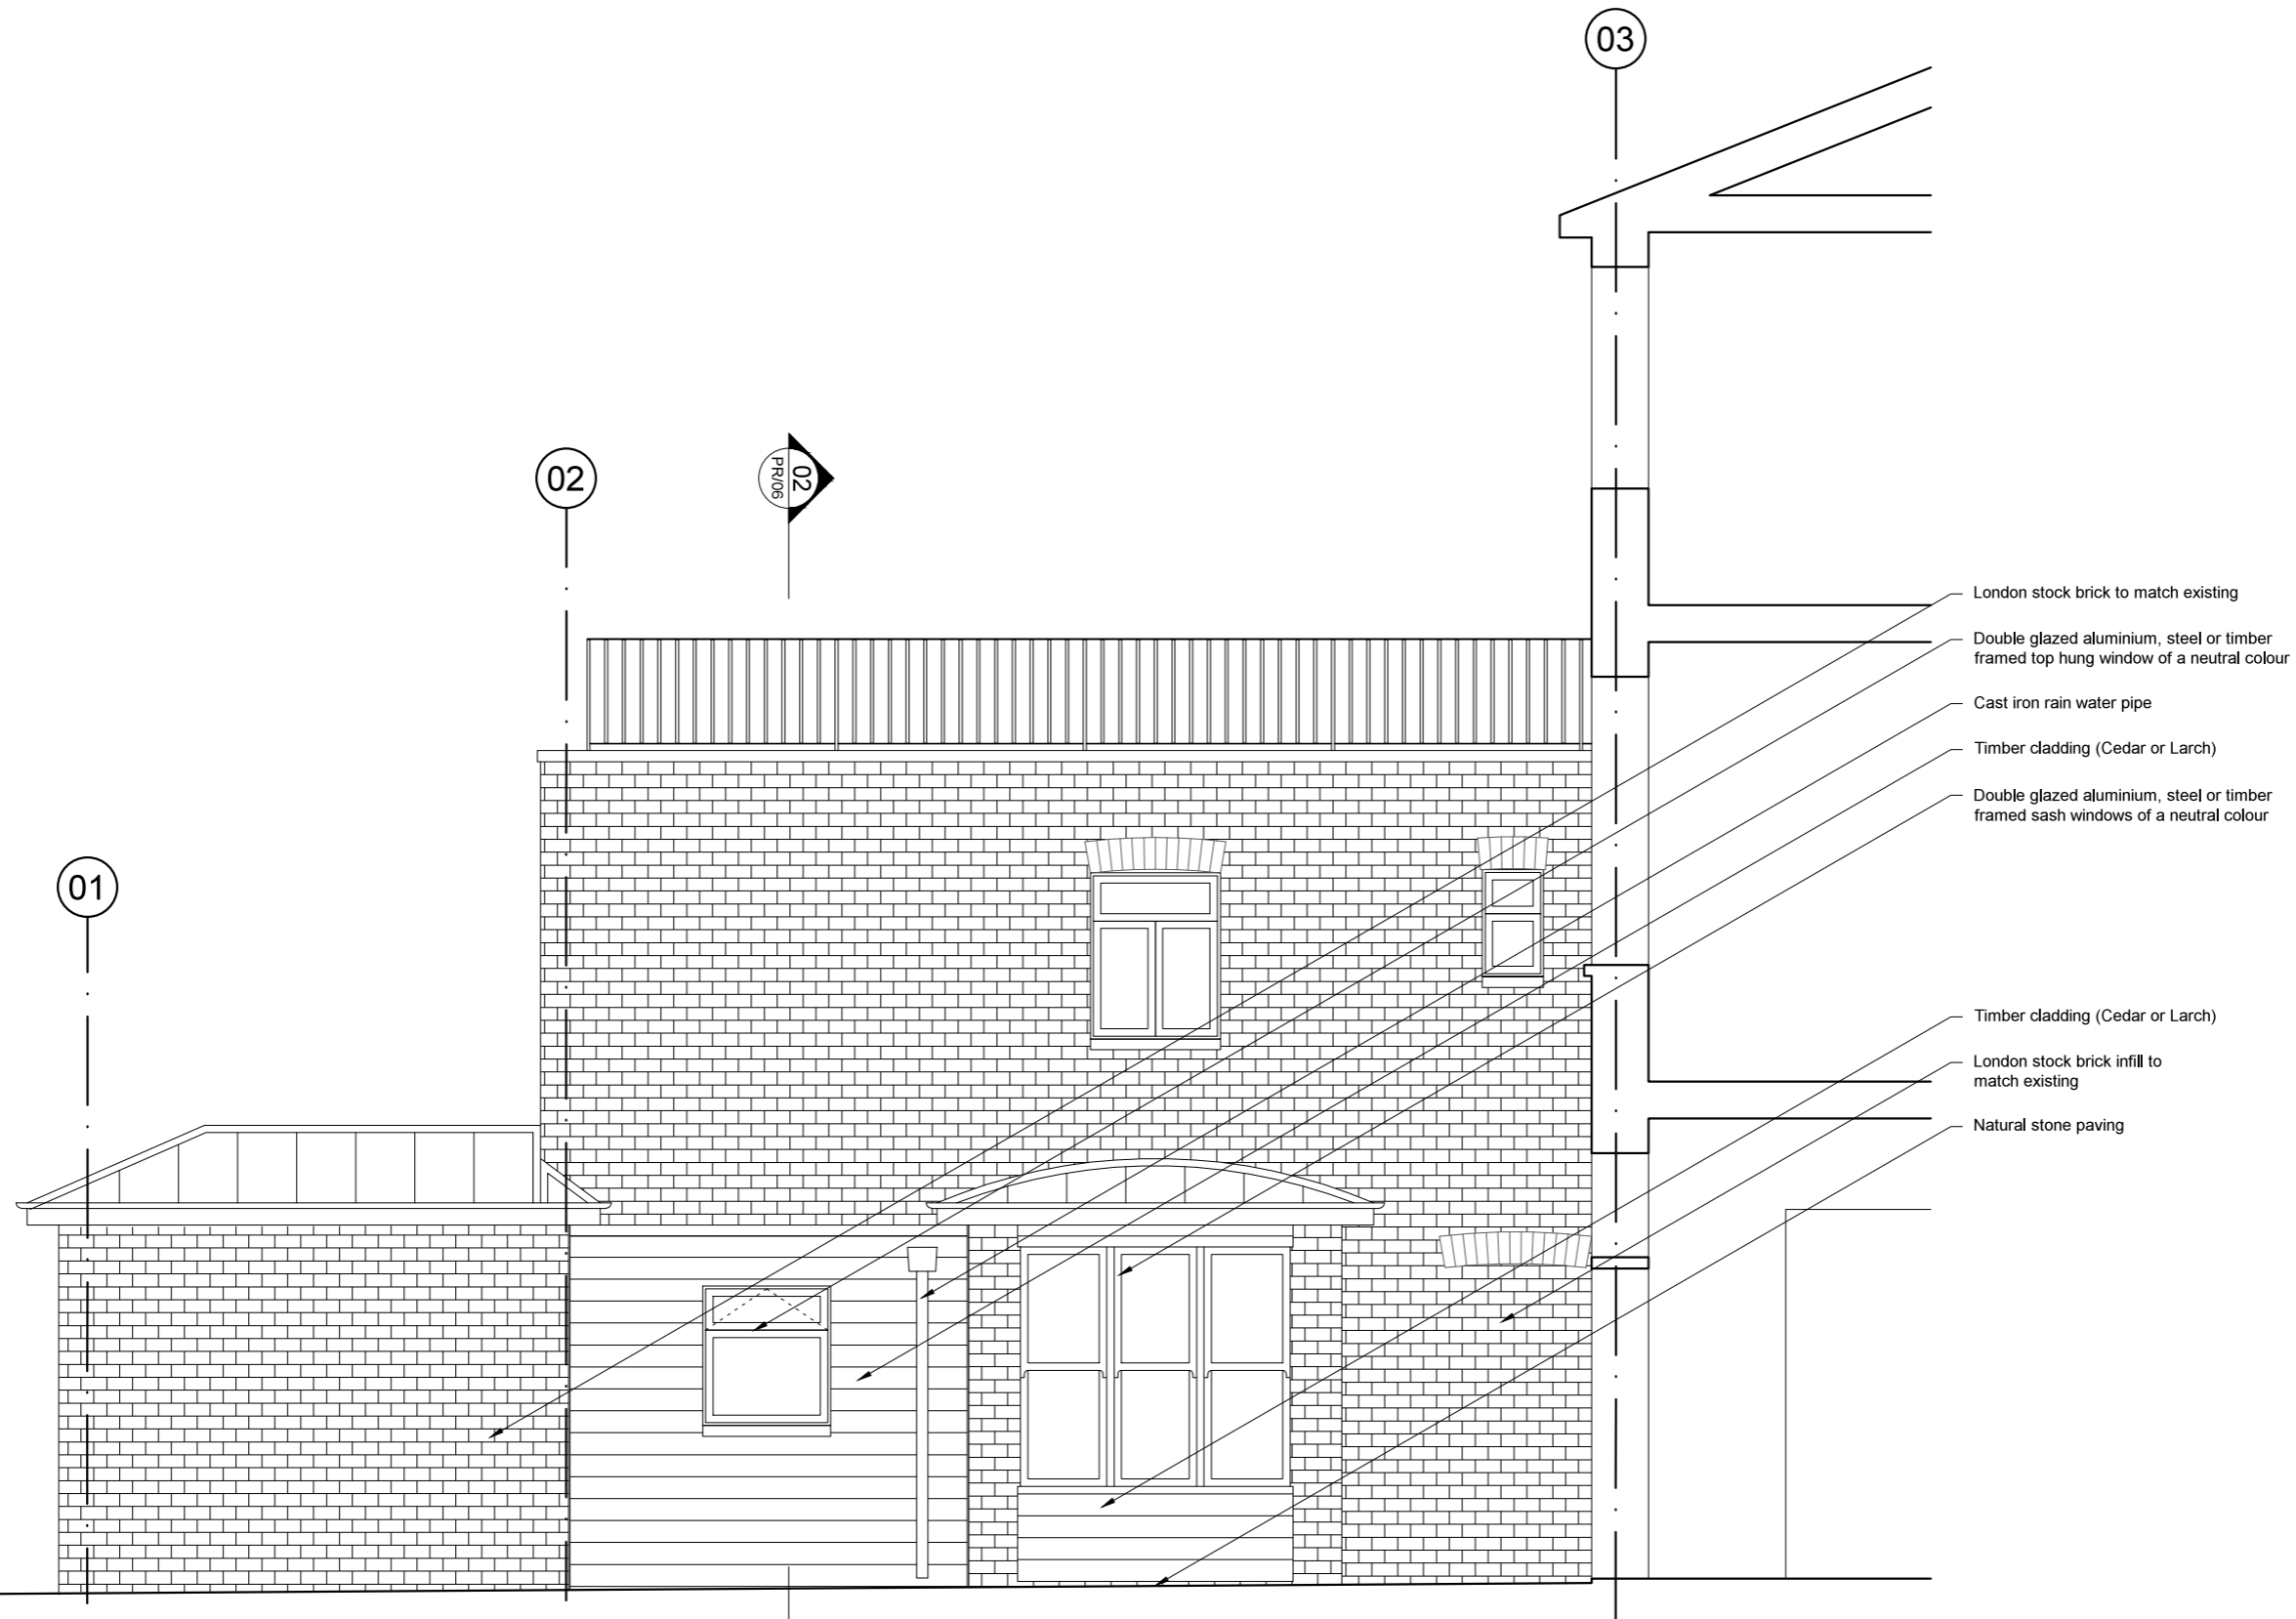

NOT FOR CONSTRUCTION

Revision	Stage Description	Date
1	Planning	24/10/2016
*	Planning	27/07/2016

Status
For Issue

VINE
Architecture Studio

Unit 3, 1a Vine Court, London, E1 1JH
 www.vinearchitecture.com
 studio@vinearchitecture.com
 T 0207 377 5465

Client
Mrs Claire St John

Project Name 29A Shirlock Road	Project Number 70
-----------------------------------	----------------------

Date 24/10/2016	Scale 1:25 @ A1 1:50 @ A3	Drawn by DMR	Checked by RPR
--------------------	---------------------------------	-----------------	-------------------



Drawing Name Section A - Proposed	Drawing No PR/03	Revision 1
--------------------------------------	---------------------	---------------

01 Section A - Proposed
PR/03 Scale 1:50 @ A3

01. Copyright: This drawing must not be reproduced in whole or part without written consent from Vine Architecture Studio Limited
 02. All dimensions to be checked and any discrepancies to be reported to Vine Architecture Studio prior to construction
 03. Do not Scale from this drawing
 04. This drawing may contain information from other professions or third parties. Vine Architecture Studio cannot accept responsibility for the integrity or accuracy of such information.
 05. If in any doubt about the information in this drawing, ask Vine Architecture Studio without delay

NOTES:

This drawings is for planning purposes only.

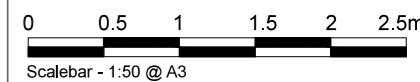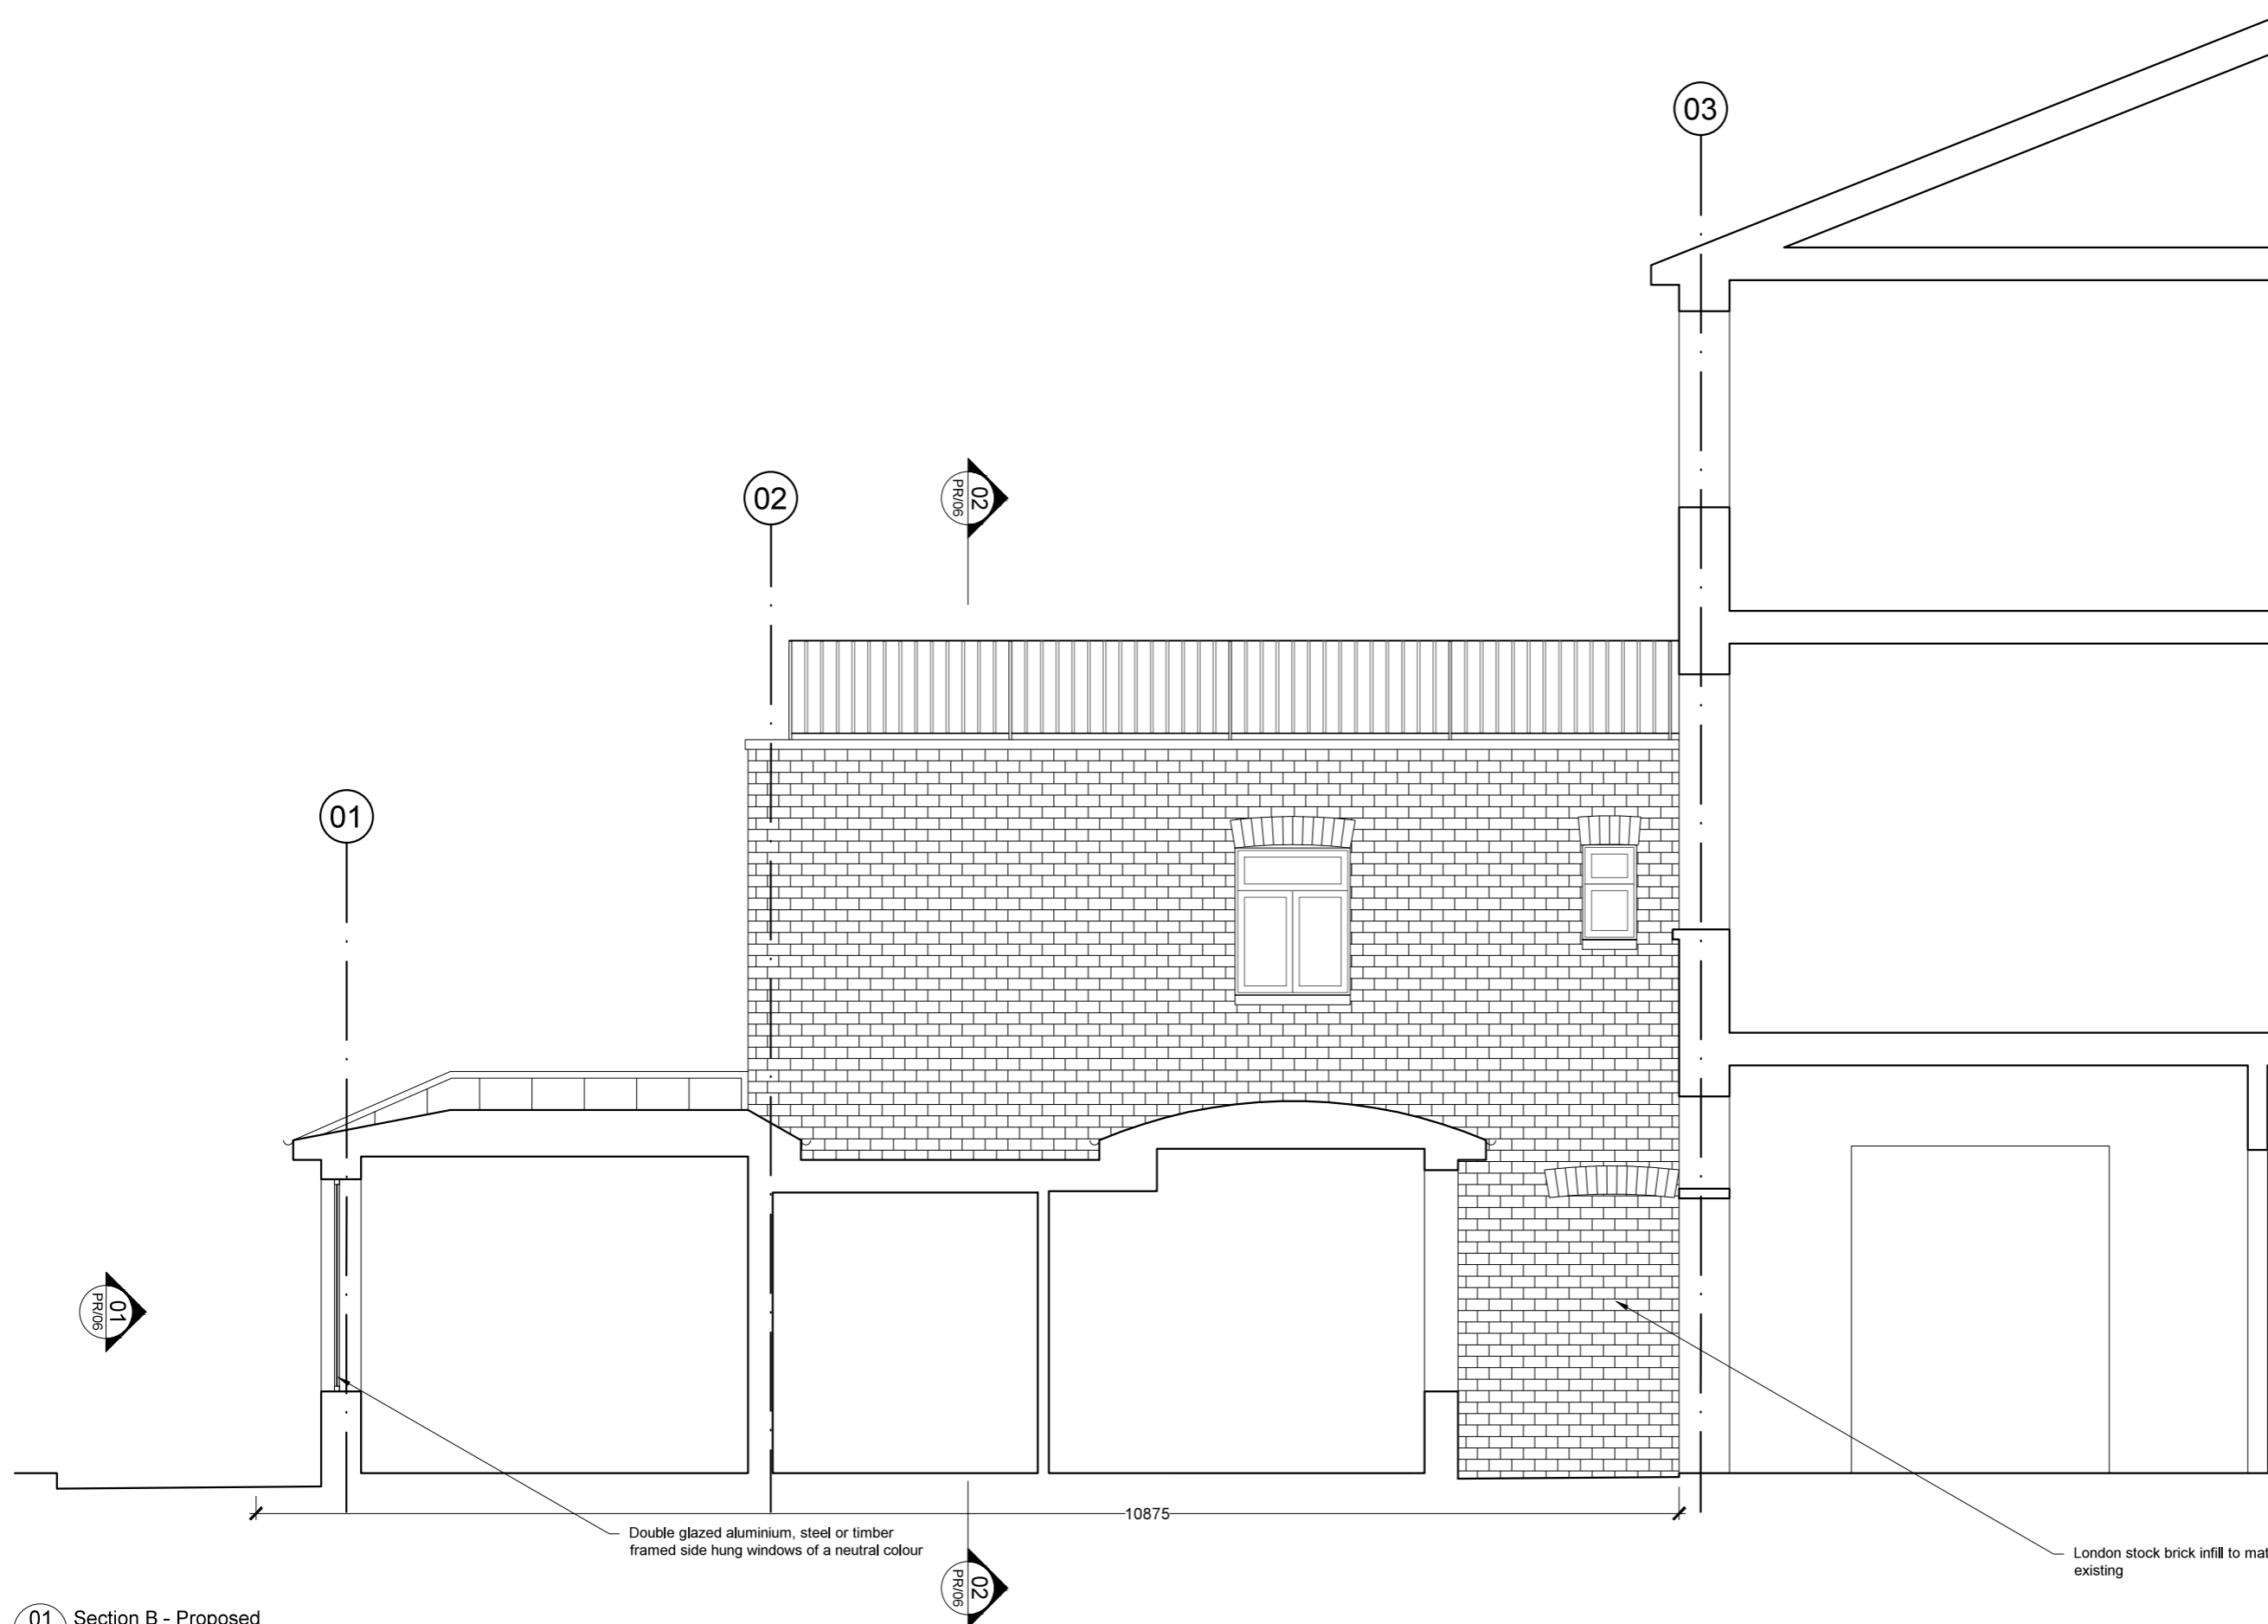

NOT FOR CONSTRUCTION

Revision	Stage Description	Date
1	Planning	24/10/2016
*	Planning	27/07/2016

Status
For Issue

VINE
Architecture Studio



Unit 3, 1a Vine Court, London, E1 1JH
 www.vinearchitecture.com
 studio@vinearchitecture.com
 T 0207 377 5465

Client Mrs Claire St John			
Project Name 29A Shirlock Road		Project Number 70	
Date 24/10/2016	Scale 1:25 @ A1 1:50 @ A3	Drawn by DMR	Checked by RPR
Drawing Name Section B - Proposed		Drawing No PR/04	Revision 1

01. Copyright: This drawing must not be reproduced in whole or part without written consent from Vine Architecture Studio Limited
 02. All dimensions to be checked and any discrepancies to be reported to Vine Architecture Studio prior to construction
 03. Do not Scale from this drawing
 04. This drawing may contain information from other professions or third parties. Vine Architecture Studio cannot accept responsibility for the integrity or accuracy of such information.
 05. If in any doubt about the information in this drawing, ask Vine Architecture Studio without delay

NOTES:

This drawings is for planning purposes only.

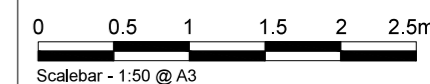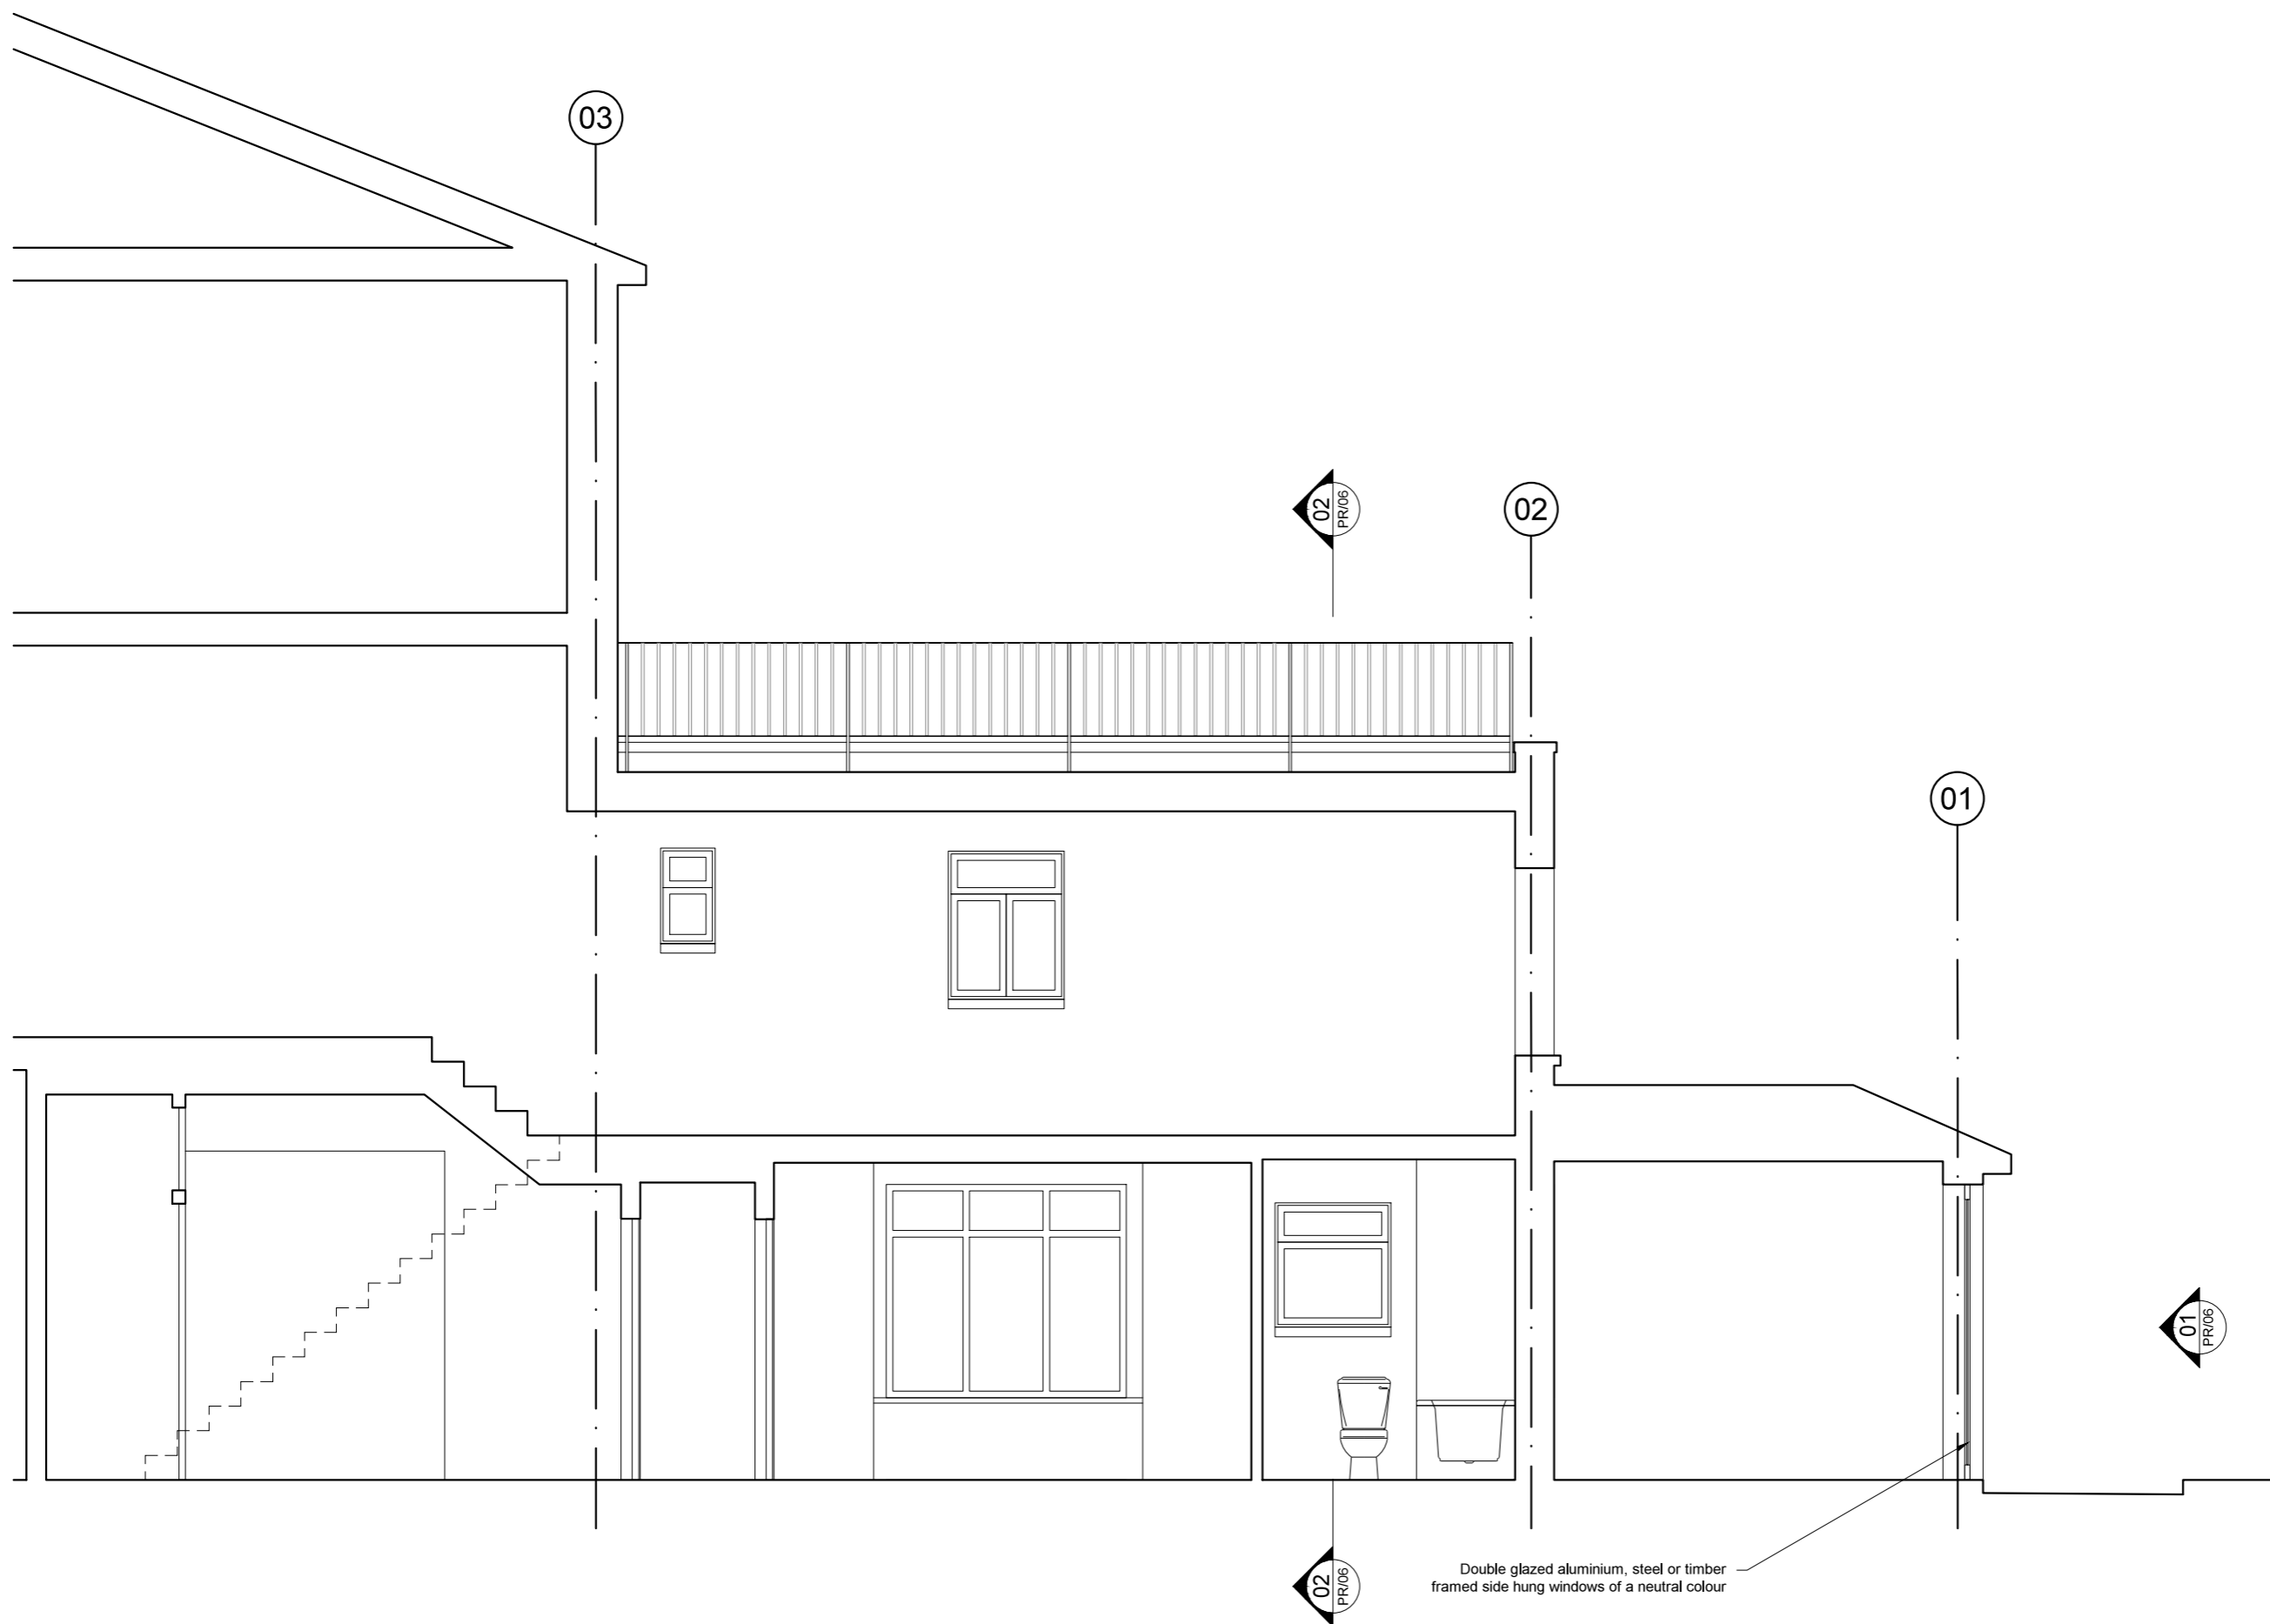

NOT FOR CONSTRUCTION

Revision	Stage Description	Date
1	Planning	24/10/2016
*	Planning	27/07/2016

Status
For Issue

VINE
Architecture Studio

Unit 3, 1a Vine Court, London, E1 1JH
www.vinearchitecture.com
studio@vinearchitecture.com
T 0207 377 5465

Client
Mrs Claire St John

Project Name
29A Shirlock Road

Project Number
70

Date	Scale	Drawn by	Checked by
24/10/2016	1:25 @ A1 1:50 @ A3	DMR	RPR

Drawing Name
Section C - Proposed


Drawing No
PR/05

Revision
1

01 Section C - Proposed
PR/05 Scale 1:50 @ A3

01. Copyright: This drawing must not be reproduced in whole or part without written consent from Vine Architecture Studio Limited
 02. All dimensions to be checked and any discrepancies to be reported to Vine Architecture Studio prior to construction
 03. Do not Scale from this drawing
 04. This drawing may contain information from other professions or third parties. Vine Architecture Studio cannot accept responsibility for the integrity or accuracy of such information.
 05. If in any doubt about the information in this drawing, ask Vine Architecture Studio without delay

NOTES:
 This drawings is for planning purposes only.

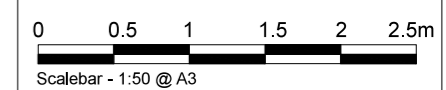

NOT FOR CONSTRUCTION

Revision	Stage Description	Date
1	Planning	24/10/2016
*	Planning	27/07/2016

Status
 For Issue

VINE
 Architecture Studio
 Unit 3, 1a Vine Court, London, E1 1JH
 www.vinearchitecture.com
 studio@vinearchitecture.com
 T 0207 377 5465

Client
 Mrs Claire St John

Project Name
 29A Shirlock Road

Project Number
 70

Date	Scale	Drawn by	Checked by
24/10/2016	1:25 @ A1 1:50 @ A3	DMR	RPR

Drawing Name	Drawing No	Revision
Elevation A & Section D - Proposed	PR/06	1



Extend pressed metal gutter running along the party wall to meet existing roof eave

Cast iron rain water pipe

Cast iron gutter along the roof eaves


Double glazed aluminium, steel or timber framed french doors of a neutral colour

Double glazed aluminium, steel or timber framed side hung window of a neutral colour

London stock brick to match existing

Natural stone paving

01 Elevation A - Proposed
 PR/06 Scale 1:50 @ A3

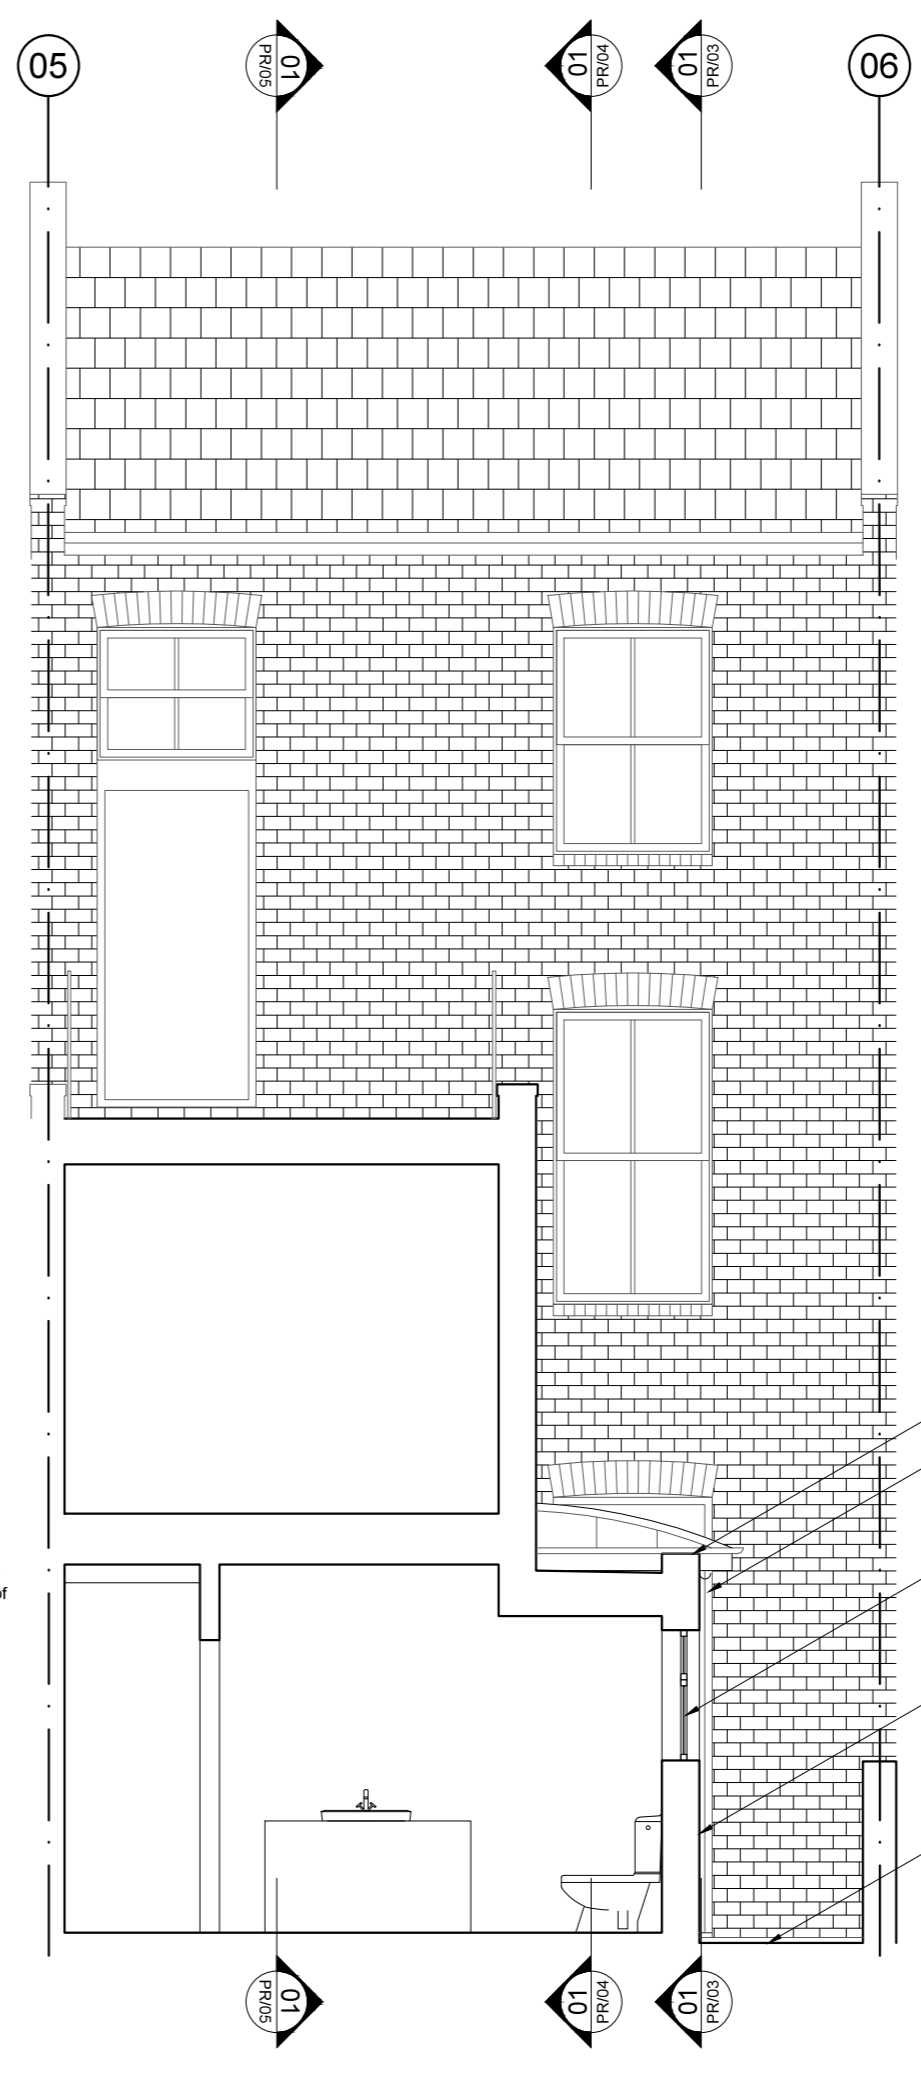

Pressed metal coping

Cast iron hopper and rain water pipe

Double glazed aluminium, steel or timber framed top hung window

Timber cladding


Natural stone paving

02 Section D - Proposed
 PR/06 Scale 1:50 @ A3

01. Copyright: This drawing must not be reproduced in whole or part without written consent from Vine Architecture Studio Limited
 02. All dimensions to be checked and any discrepancies to be reported to Vine Architecture Studio prior to construction
 03. Do not Scale from this drawing
 04. This drawing may contain information from other professions or third parties. Vine Architecture Studio cannot accept responsibility for the integrity or accuracy of such information.
 05. If in any doubt about the information in this drawing, ask Vine Architecture Studio without delay

NOTES:

This drawings is for planning purposes only.

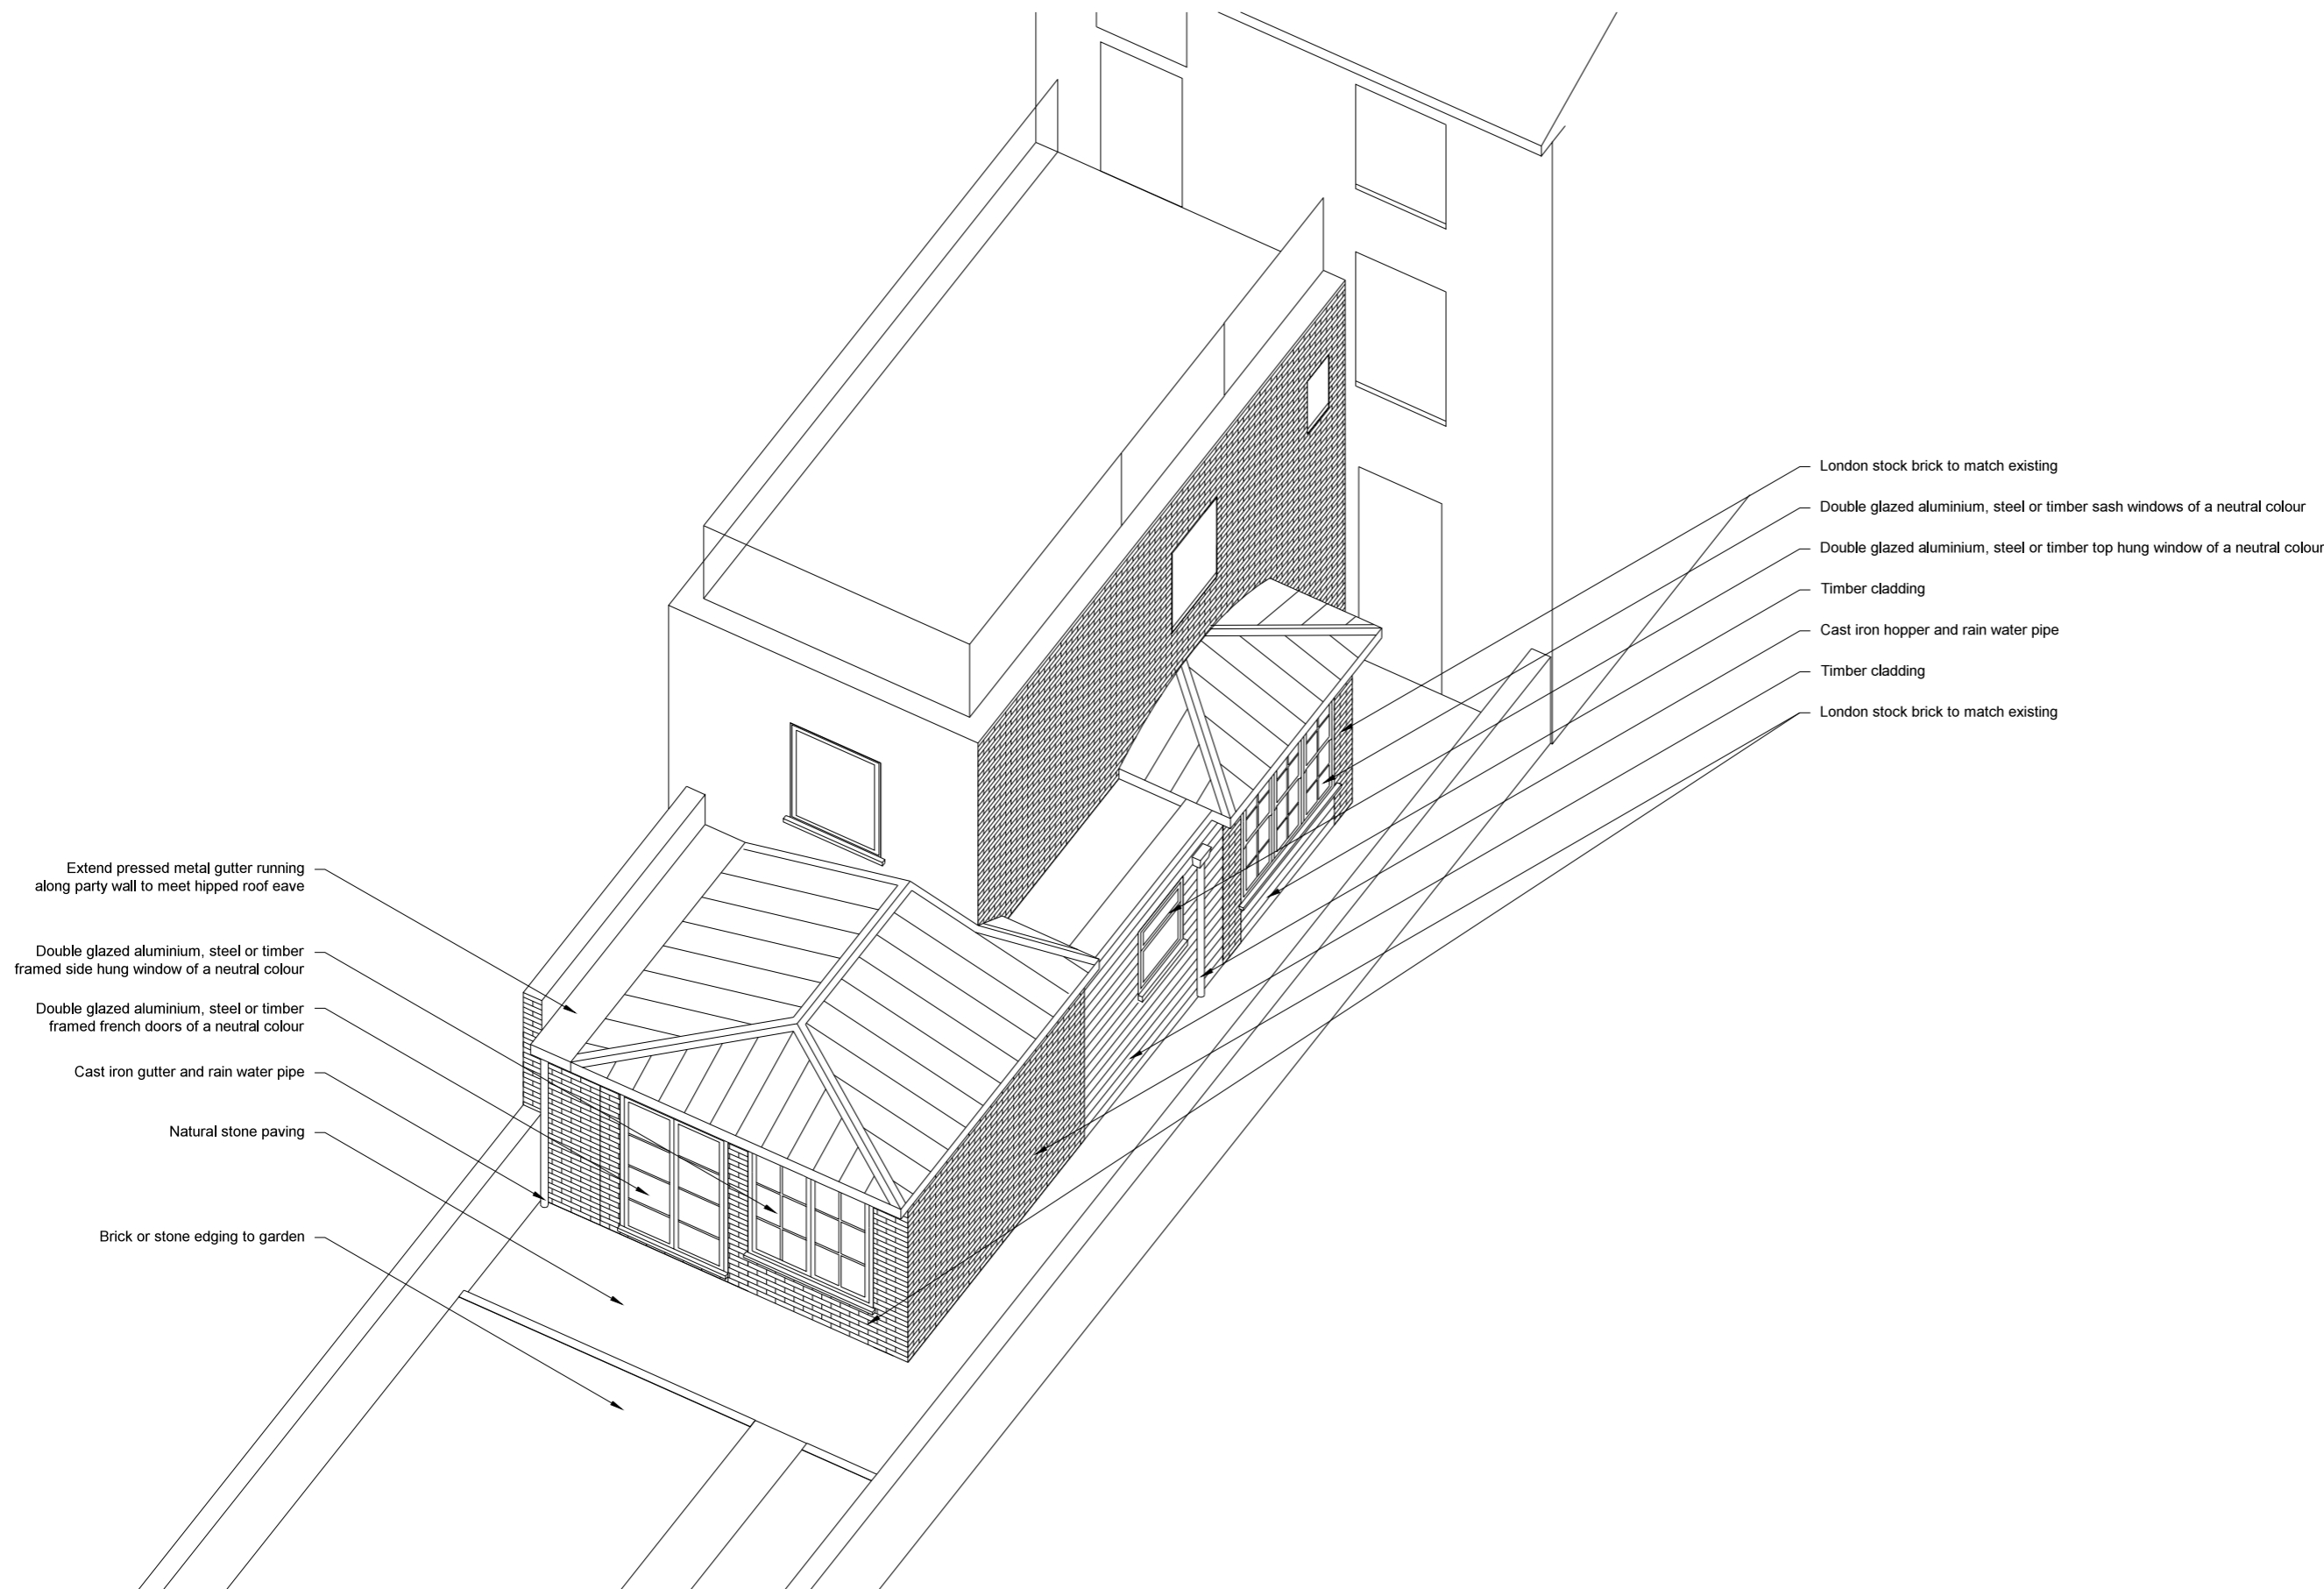

Extend pressed metal gutter running along party wall to meet hipped roof eave
 Double glazed aluminium, steel or timber framed side hung window of a neutral colour
 Double glazed aluminium, steel or timber framed french doors of a neutral colour
 Cast iron gutter and rain water pipe
 Natural stone paving
 Brick or stone edging to garden

London stock brick to match existing
 Double glazed aluminium, steel or timber sash windows of a neutral colour
 Double glazed aluminium, steel or timber top hung window of a neutral colour
 Timber cladding
 Cast iron hopper and rain water pipe
 Timber cladding
 London stock brick to match existing

NOT FOR CONSTRUCTION

Revision	Stage Description	Date
1	Planning	24/10/2016
*	Planning	27/07/2016

Status
 For Issue

VINE
 Architecture Studio

Unit 3, 1a Vine Court, London, E1 1JH
 www.vinearchitecture.com
 studio@vinearchitecture.com
 T 0207 377 5465

Client
 Mrs Claire St John

Project Name 29A Shirlock Road	Project Number 70
-----------------------------------	----------------------

Date 24/10/2016	Scale NTS	Drawn by DMR	Checked by RPR
--------------------	--------------	-----------------	-------------------

Drawing Name Axonometric View - Proposed	Drawing No PR/07	Revision 1
---	---------------------	---------------