



Copyright Cousins & Cousins Architects.
 No implied license exists. This drawing should not be used to calculate areas for the purposes of valuation. All dimensions to be checked on site by the contractor and such dimensions to be their responsibility. Do not scale drawings.
 All work must comply with relevant British Standards and Building Regulations requirements. Drawing errors and omissions to be reported to the architect.

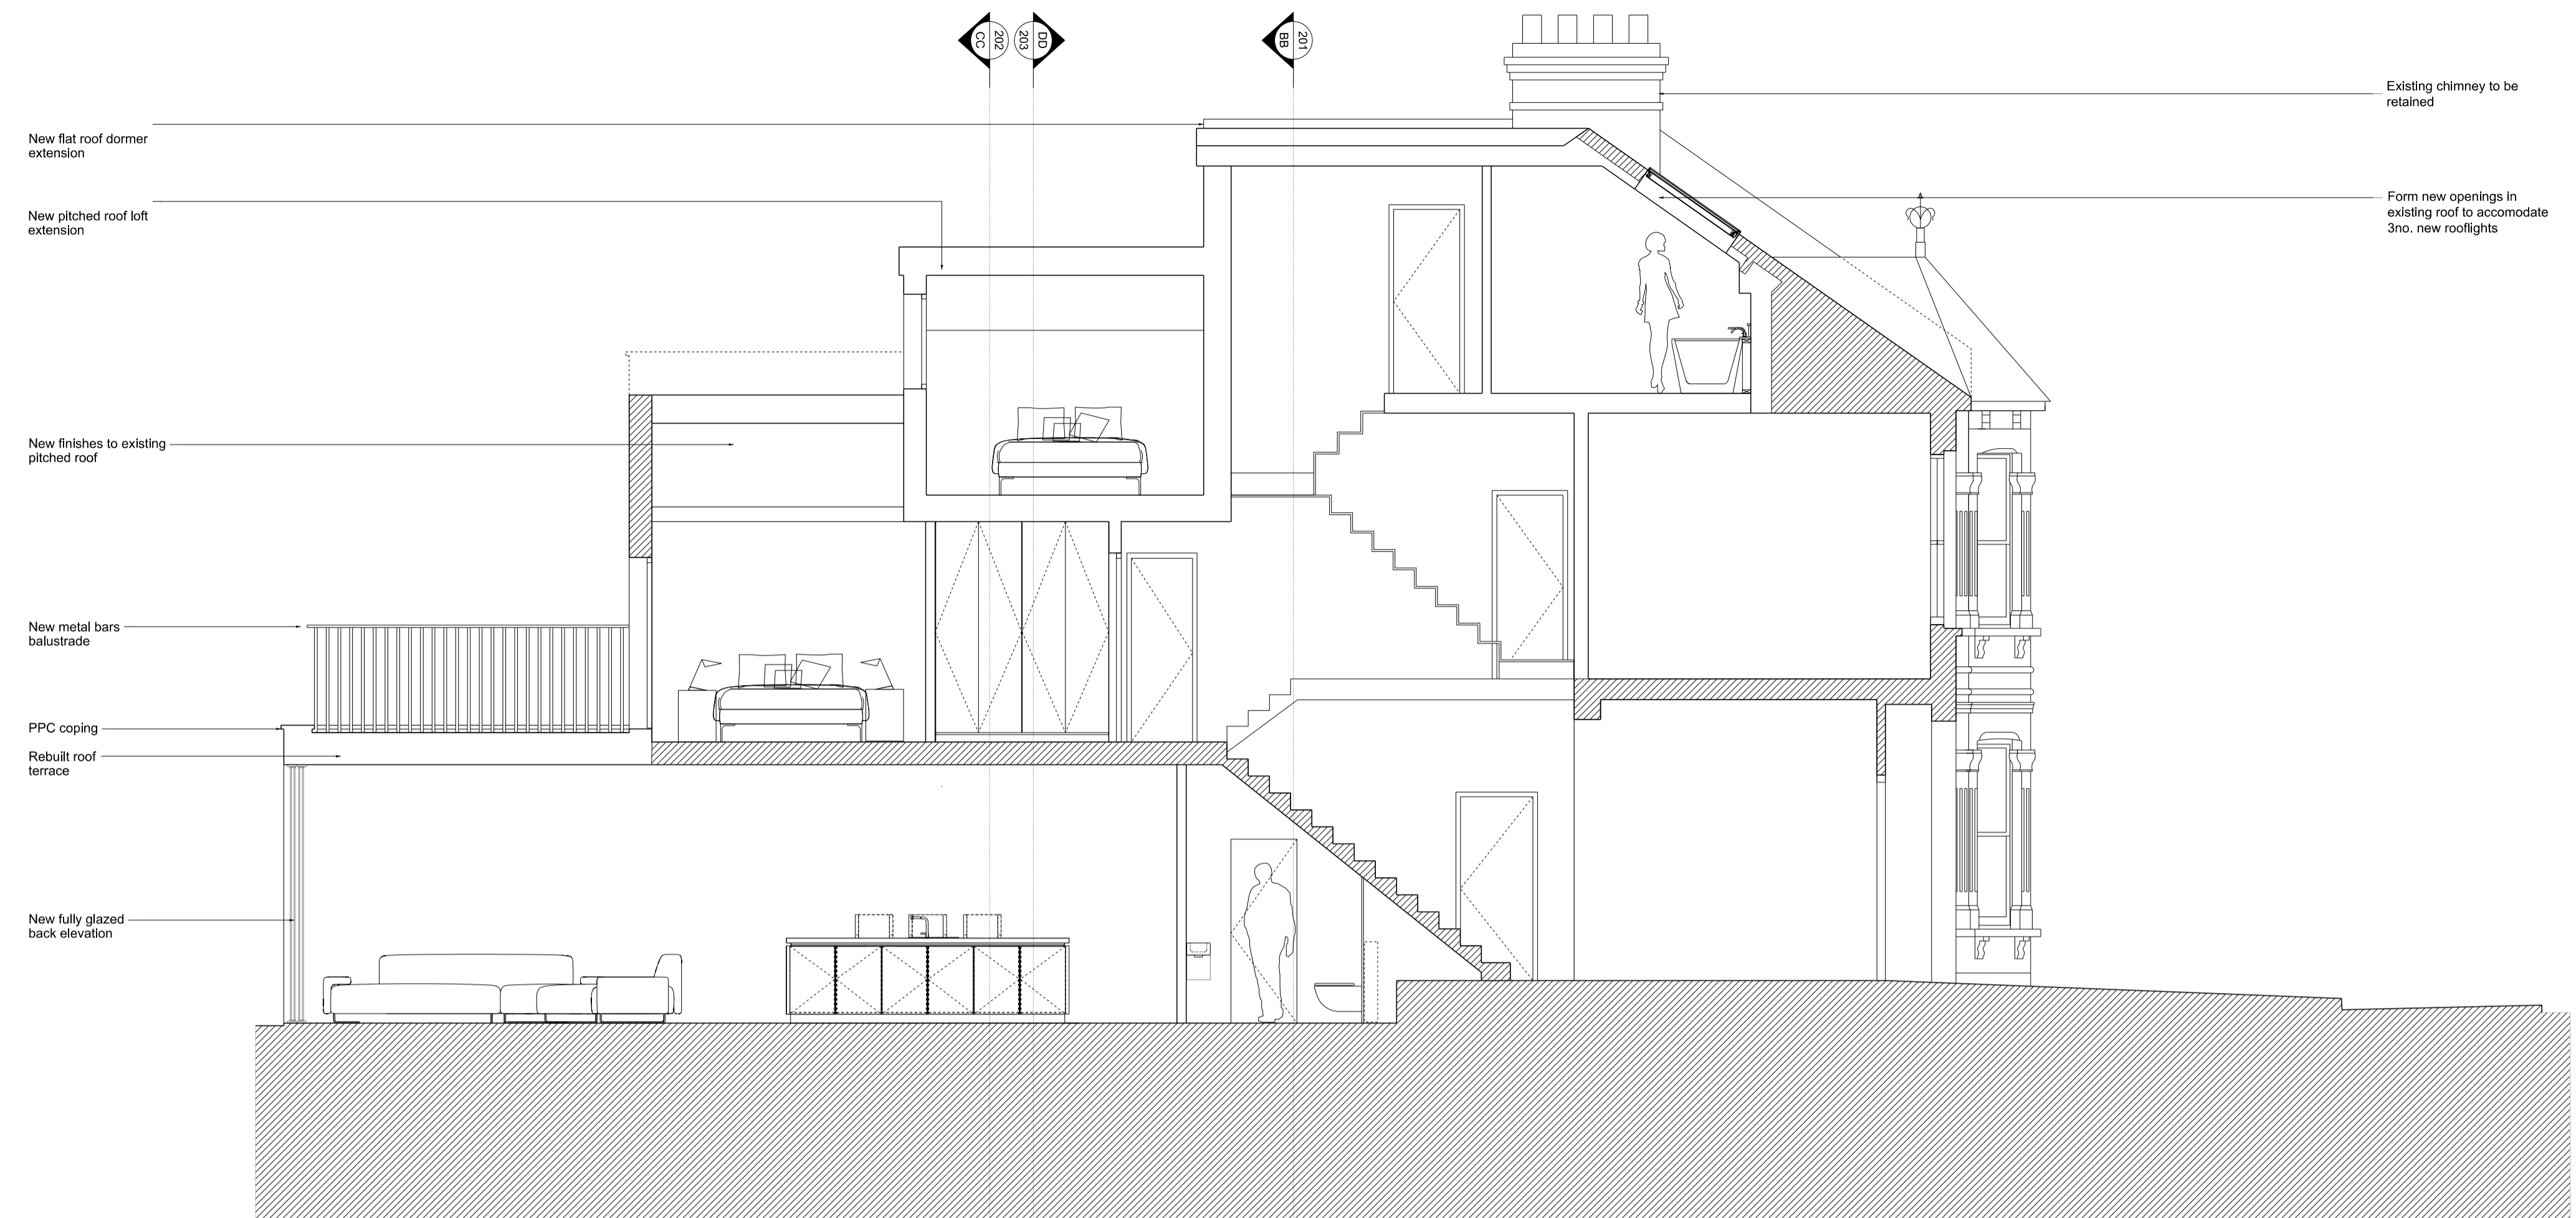

PROPOSED SECTION A

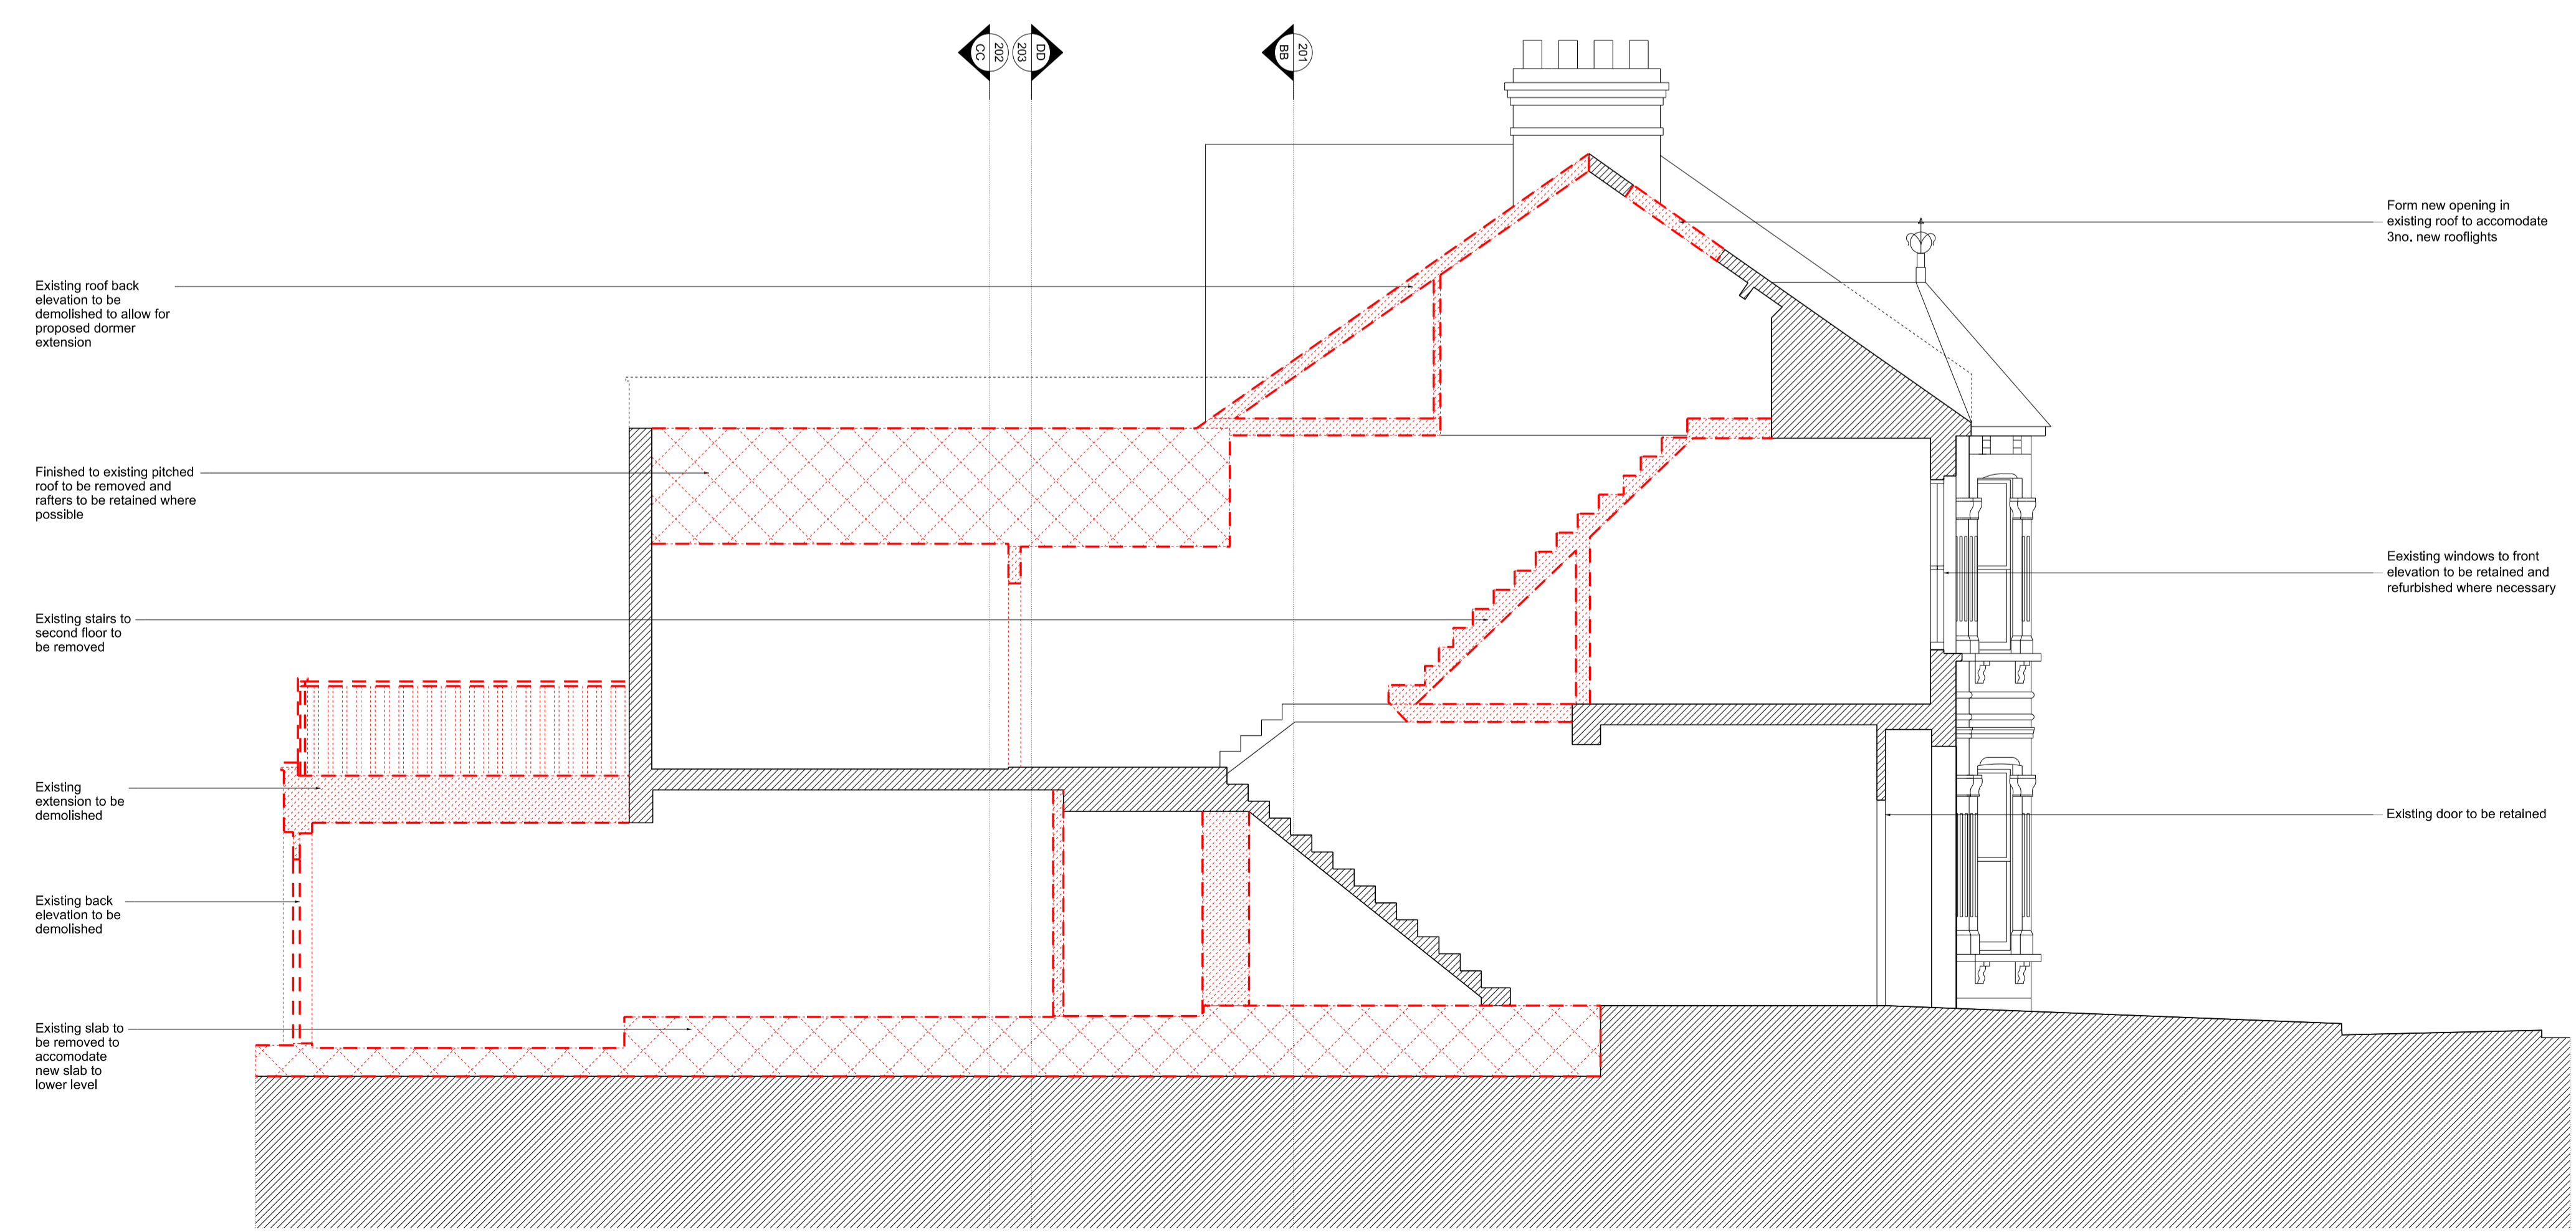

EXISTING & DEMOLITION SECTION A

- Key**
- Site Boundary
 - Existing structure
 - Proposed structure
 - Fabric to be demolished
 - Fabric to be reinstated

Existing chimney to be retained

Form new openings in existing roof to accommodate 3no. new rooflights

New flat roof dormer extension

New pitched roof loft extension

New finishes to existing pitched roof

New metal bars balustrade

PPC coping

Rebuilt roof terrace

New fully glazed back elevation

Form new opening in existing roof to accommodate 3no. new rooflights

Existing roof back elevation to be demolished to allow for proposed dormer extension

Finished to existing pitched roof to be removed and rafters to be retained where possible

Existing stairs to second floor to be removed


Existing extension to be demolished

Existing back elevation to be demolished

Existing slab to be removed to accommodate new slab to lower level

Existing windows to front elevation to be retained and refurbished where necessary

Existing door to be retained

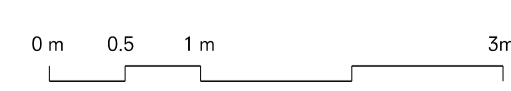

PLANNING

Rev	Date	Description
Project 66 Solent Road		
Project No 16010		
Client Derek & Suki Bracken		
Date August 2016		
Scale 1:50 @ A1 / 1:100 @ A3		
Drawing Title Long Section		
Drawing No.	P_200	Rev. -
Drawn	Approved	Signed
CM	BC	BC

cousins 125-133 Camden High Street London NW1 7JR T. 020 7482 4009 info@cousinsandcousins.com www.cousinsandcousins.com