




- Key**
- Site Boundary
  - Existing structure
  - Proposed structure
  - Fabric to be demolished
  - Fabric to be reinstated

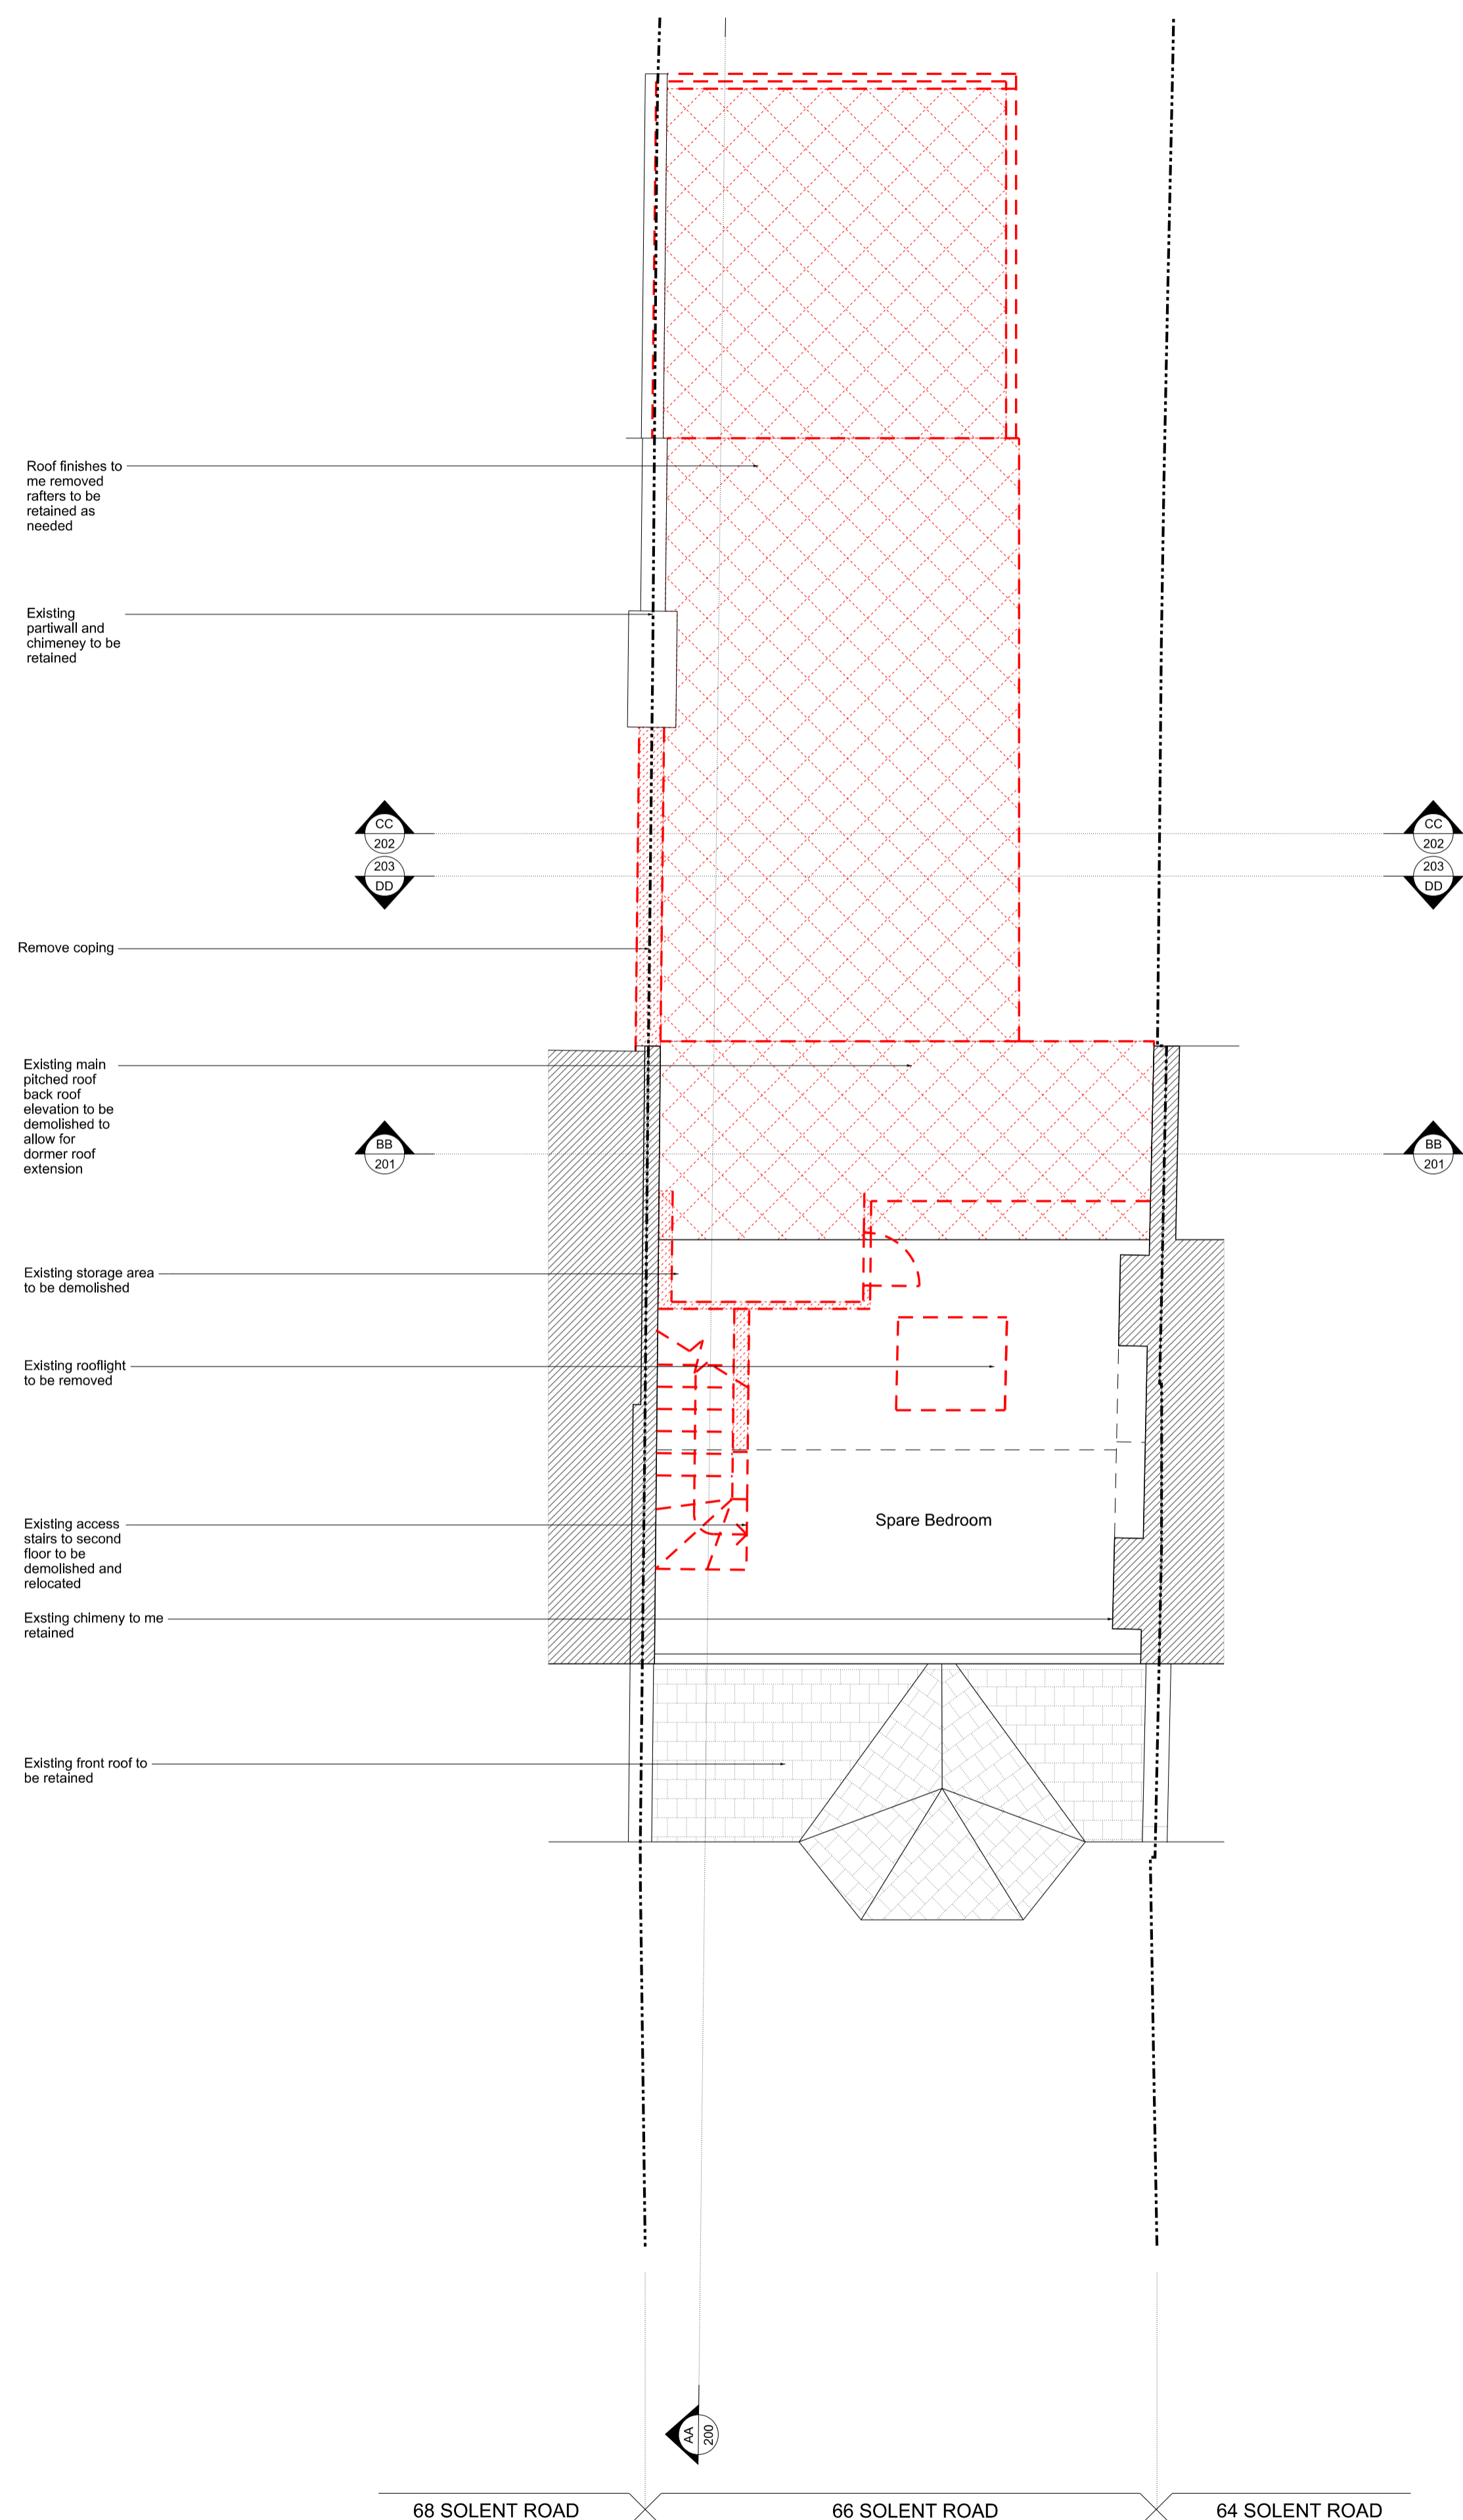

EXISTING & DEMOLITION  
SECOND FLOOR PLAN

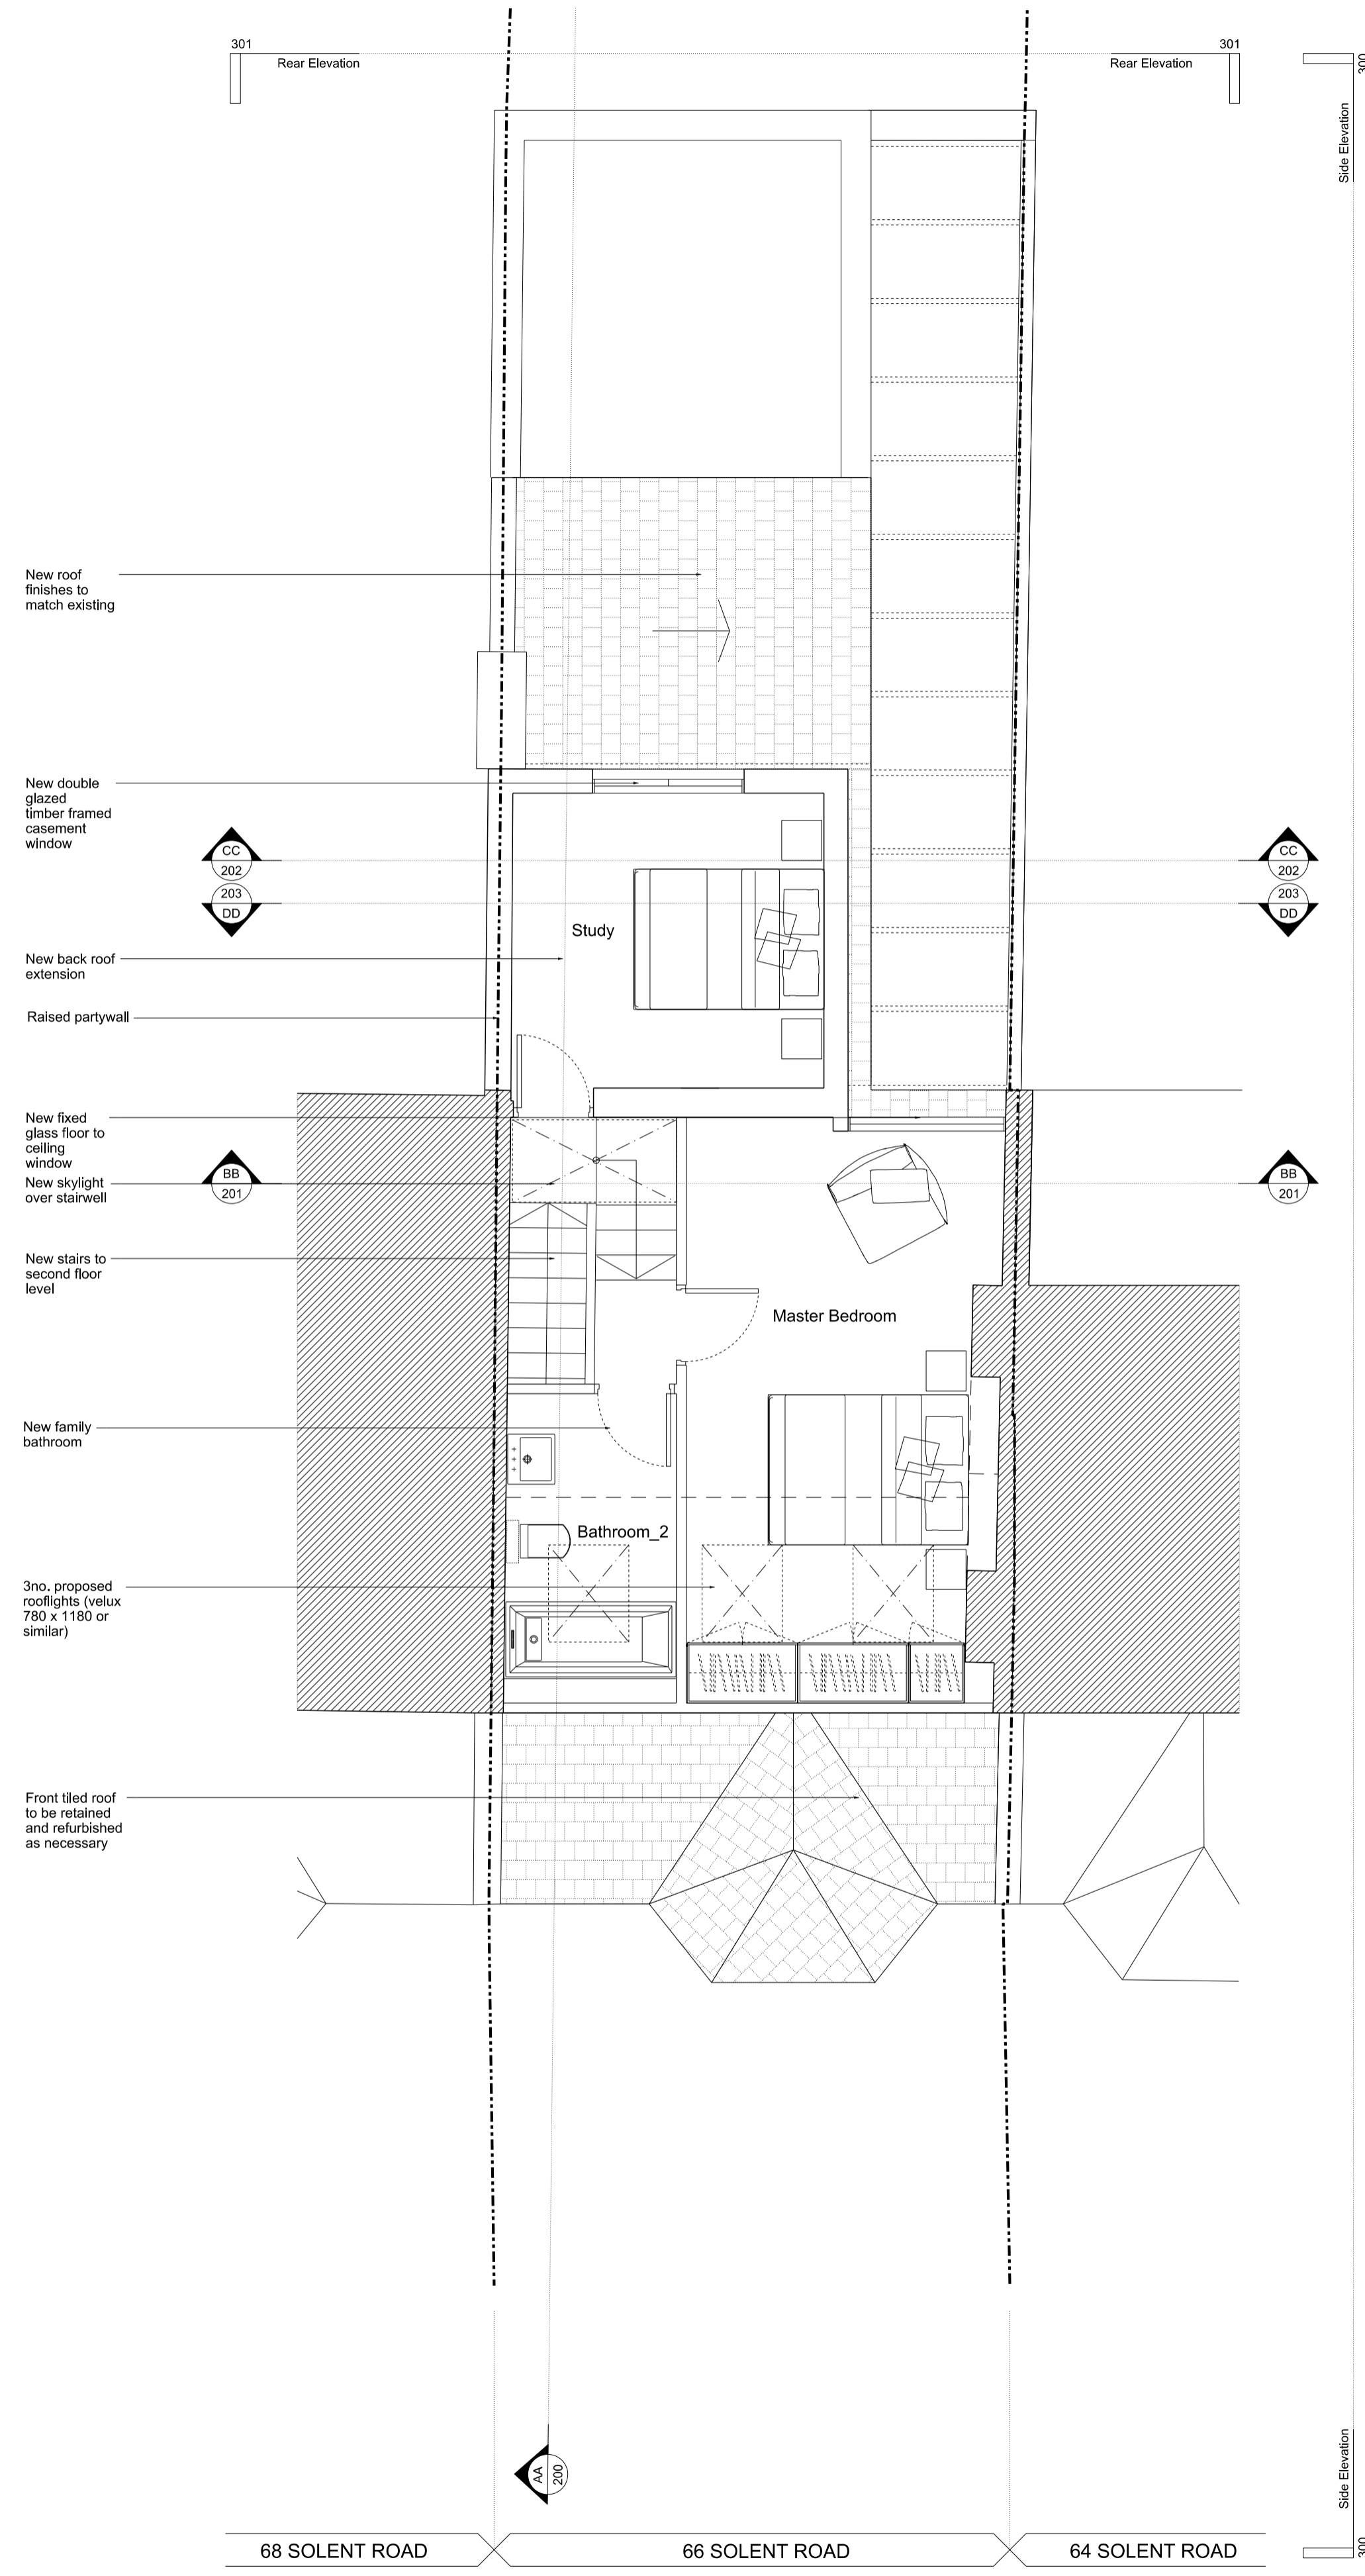

PROPOSED  
SECOND FLOOR PLAN

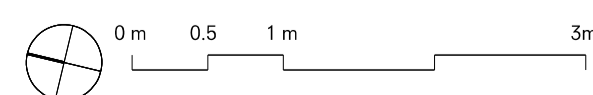

PLANNING

Rev	Date	Description
Project <b>66 Solent Road</b>		
Project No <b>16010</b>		
Client <b>Derek &amp; Suki Bracken</b>		
Date <b>August 2016</b>		
Scale <b>1:50 @ A1 / 1:100 @ A3</b>		
Drawing Title <b>Second Floor Plan</b>		
Drawing No.	<b>P_103</b>	Rev. <b>-</b>
Drawn <b>CM</b>	Approved <b>BC</b>	Signed