



- Key**
- Site Boundary
  - Existing structure
  - Proposed structure
  - Fabric to be demolished
  - Fabric to be reinstated

Existing roof finishes to be removed rafters to be retained as needed  
 Existing party wall to be retained  
 Existing pitched roof to be demolished  
 Existing main roof back elevation to be demolished to allow for dormer roof extension  
 Existing rooflight to be removed and infilled  
 Existing chimney to be retain  
 New openings to main roof to allow for proposed rooflights  
 Existing front roof to be retained

New tiled pitched roof to extension  
 New skylight over stairwell  
 New flat roof to dormer extension  
 Rebuild tiled pitched roof section  
 3no. proposed rooflights (velux 750 x 1100 or similar)  
 Front tiled roof to be retained and refurbished as necessary

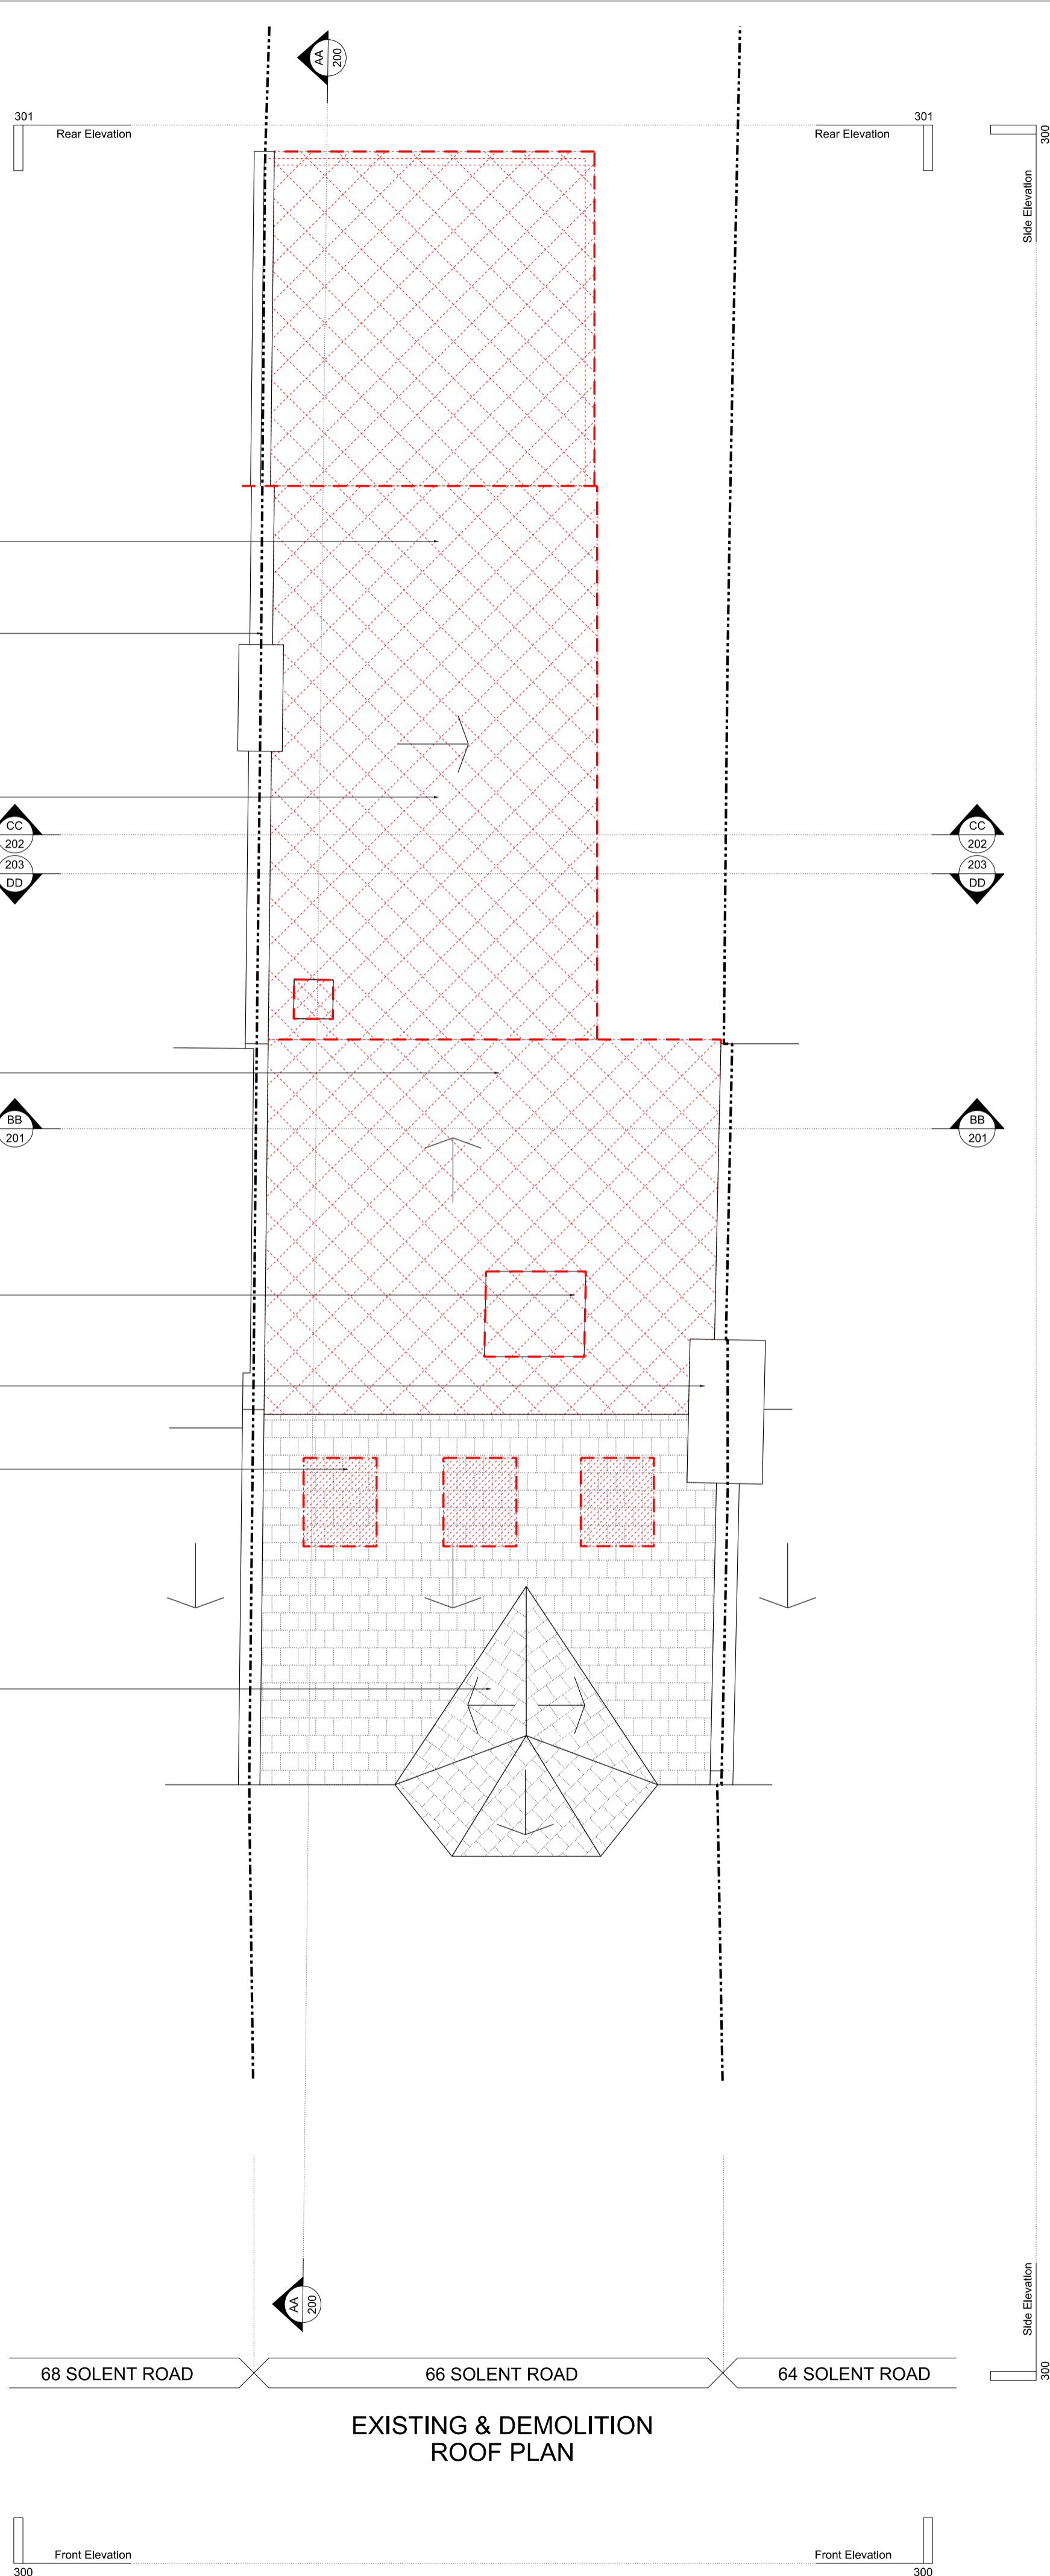

EXISTING & DEMOLITION ROOF PLAN

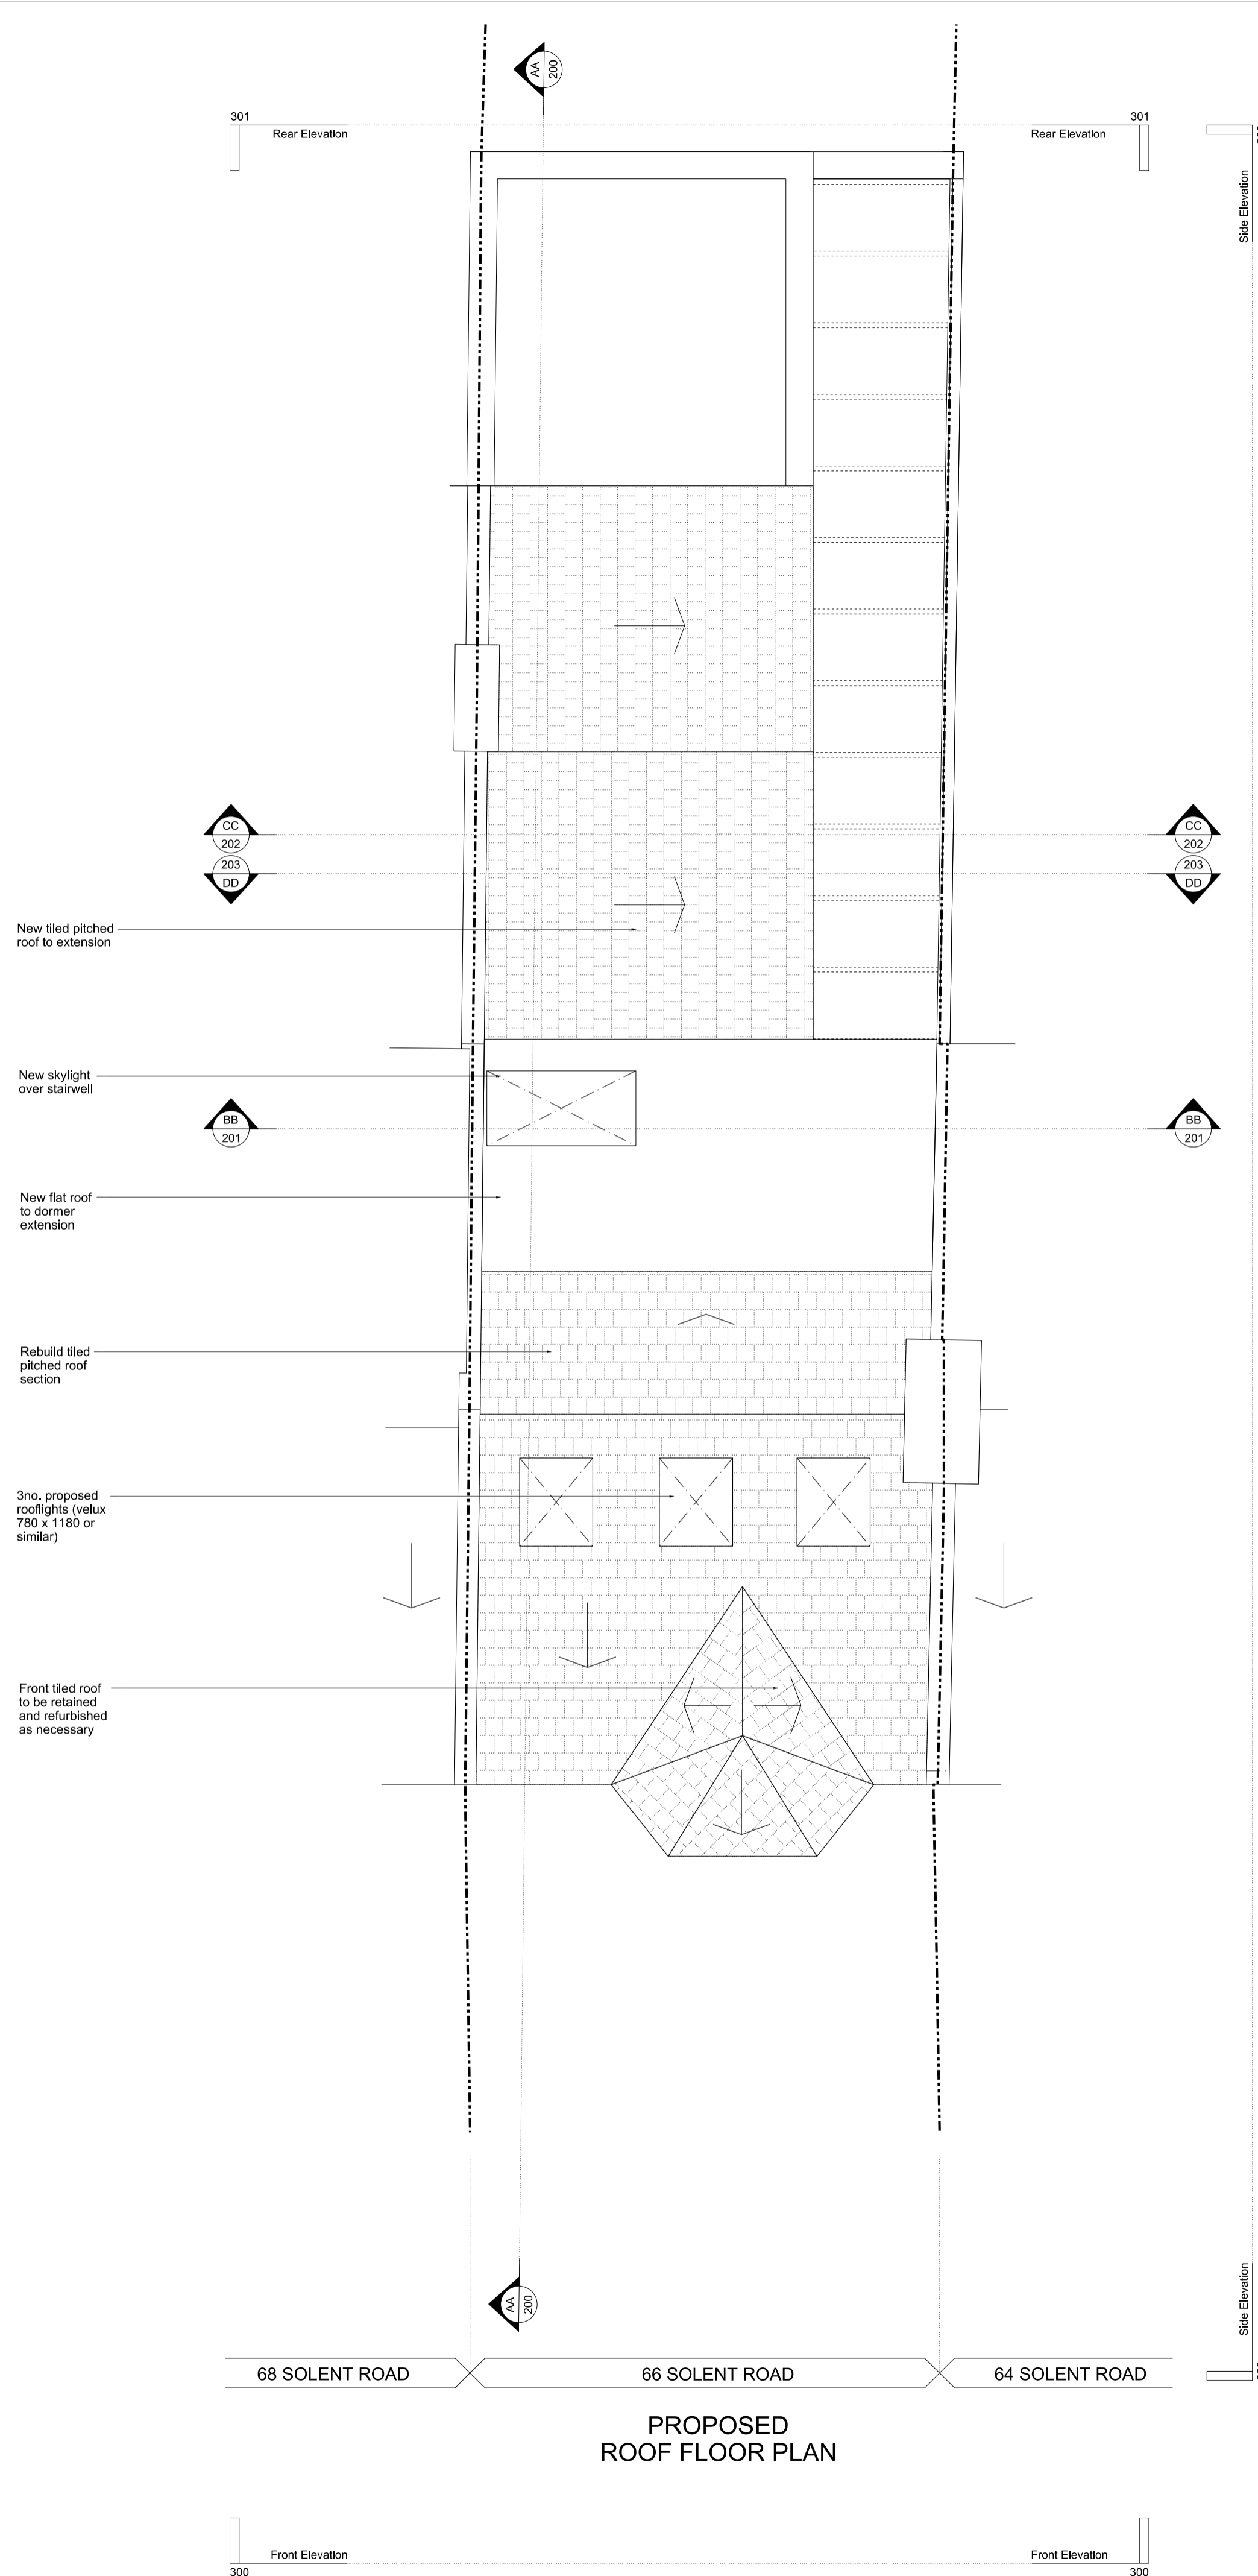

PROPOSED ROOF FLOOR PLAN

PLANNING

Rev	Date	Description
Project <b>66 Solent Road</b>		
Project No <b>16010</b>		
Client <b>Derek &amp; Suki Bracken</b>		
Date <b>August 2016</b>		
Scale <b>1:50 @ A1 / 1:100 @ A3</b>		
Drawing Title: <b>Proposed Roof Plan</b>		
Drawing No.	<b>P_104</b>	Rev. <b>-</b>
Drawn	Approved	Signed
CM	BC	