
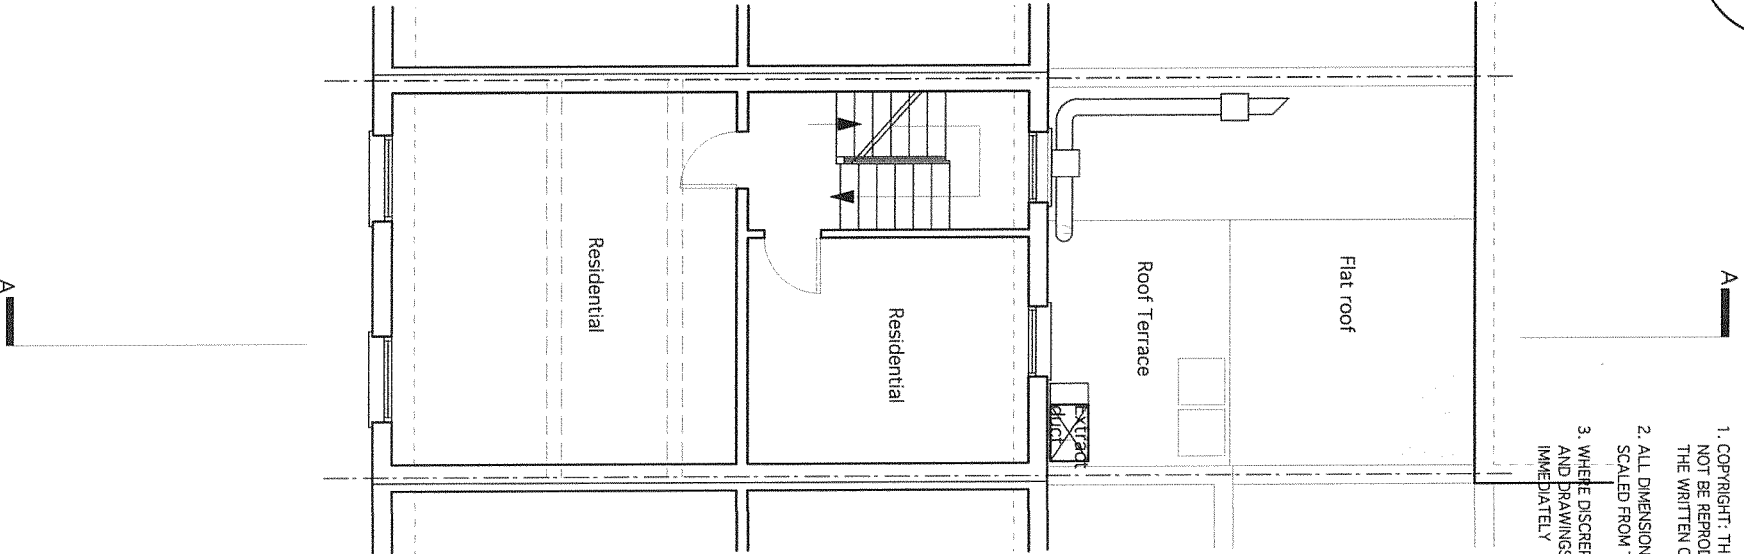
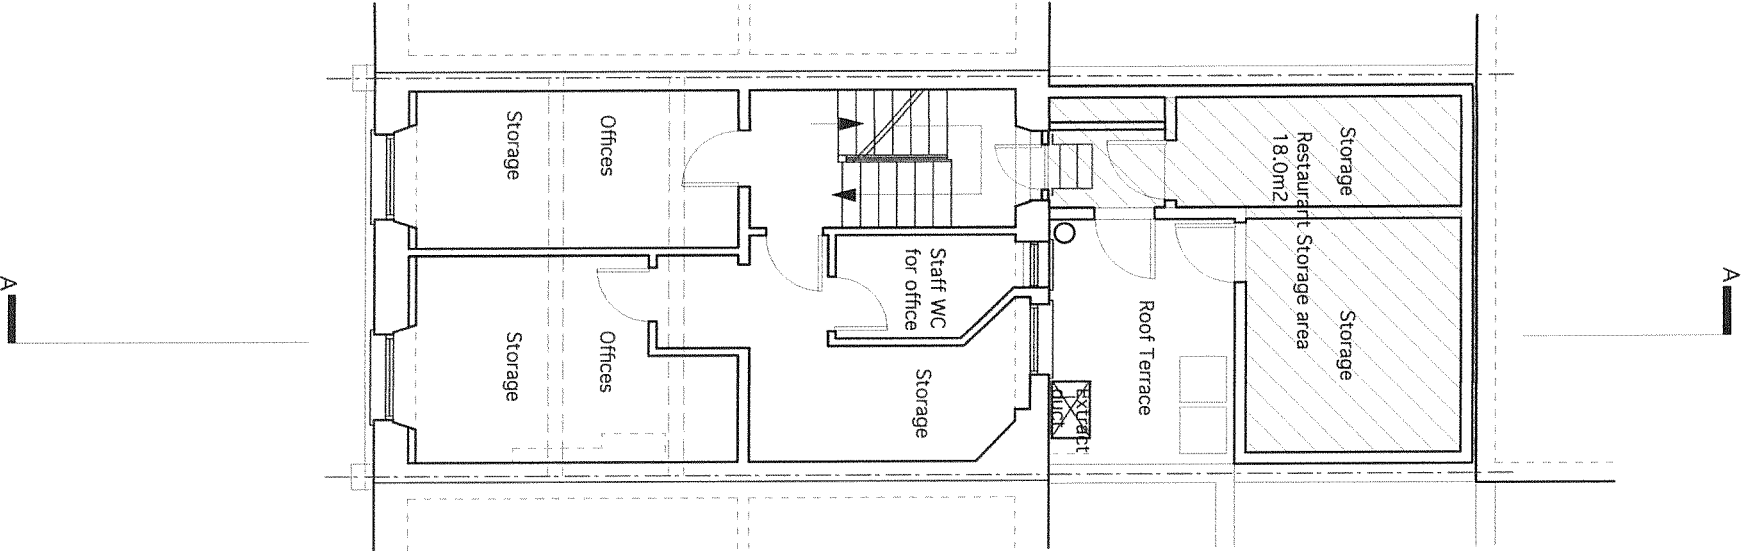
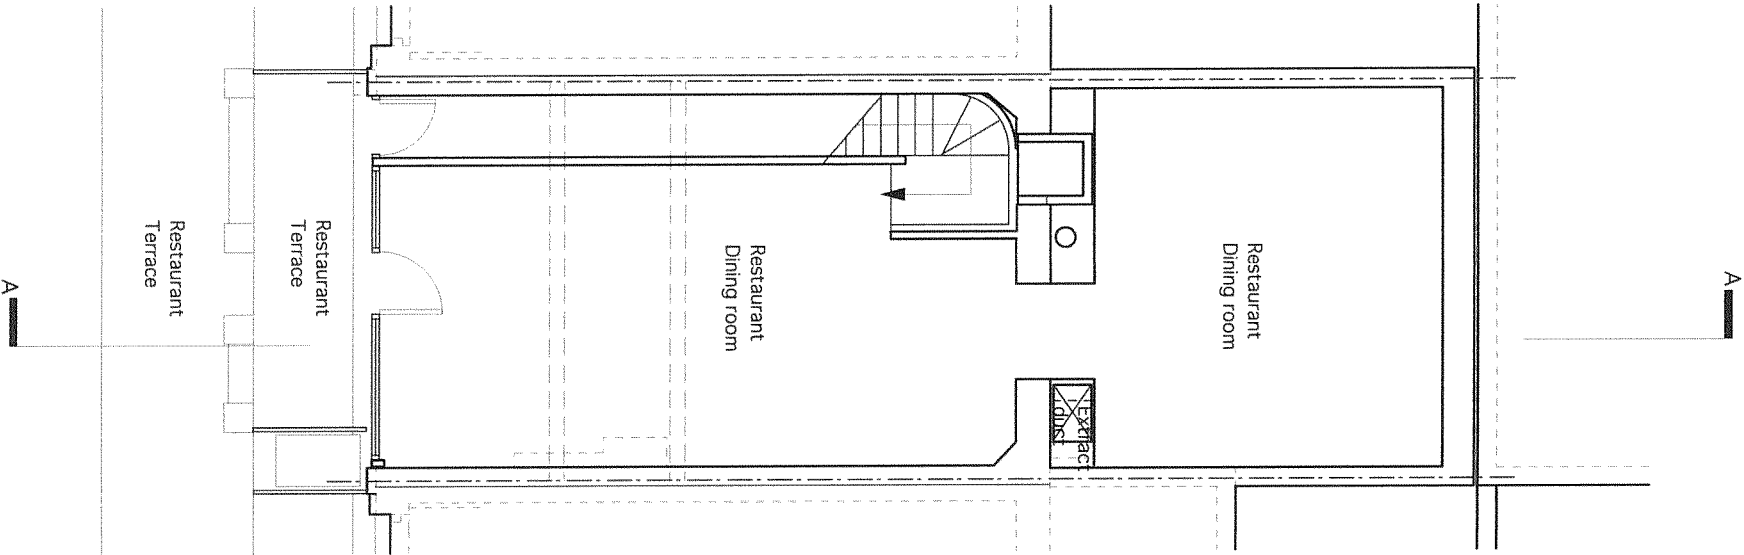


- NOTE
1. COPYRIGHT: THE CONTENTS OF THIS DRAWING MAY NOT BE REPRODUCED IN WHOLE OR IN PART WITHOUT THE WRITTEN CONSENT OF GRAHAM ASSOCIATES
 2. ALL DIMENSIONS MUST BE CHECKED ON SITE AND NOT SCALED FROM THIS DRAWING.
 3. WHERE DISCREPANCY OCCURS BETWEEN SPECIFICATION AND DRAWINGS THE ARCHITECT MUST BE NOTIFIED IMMEDIATELY

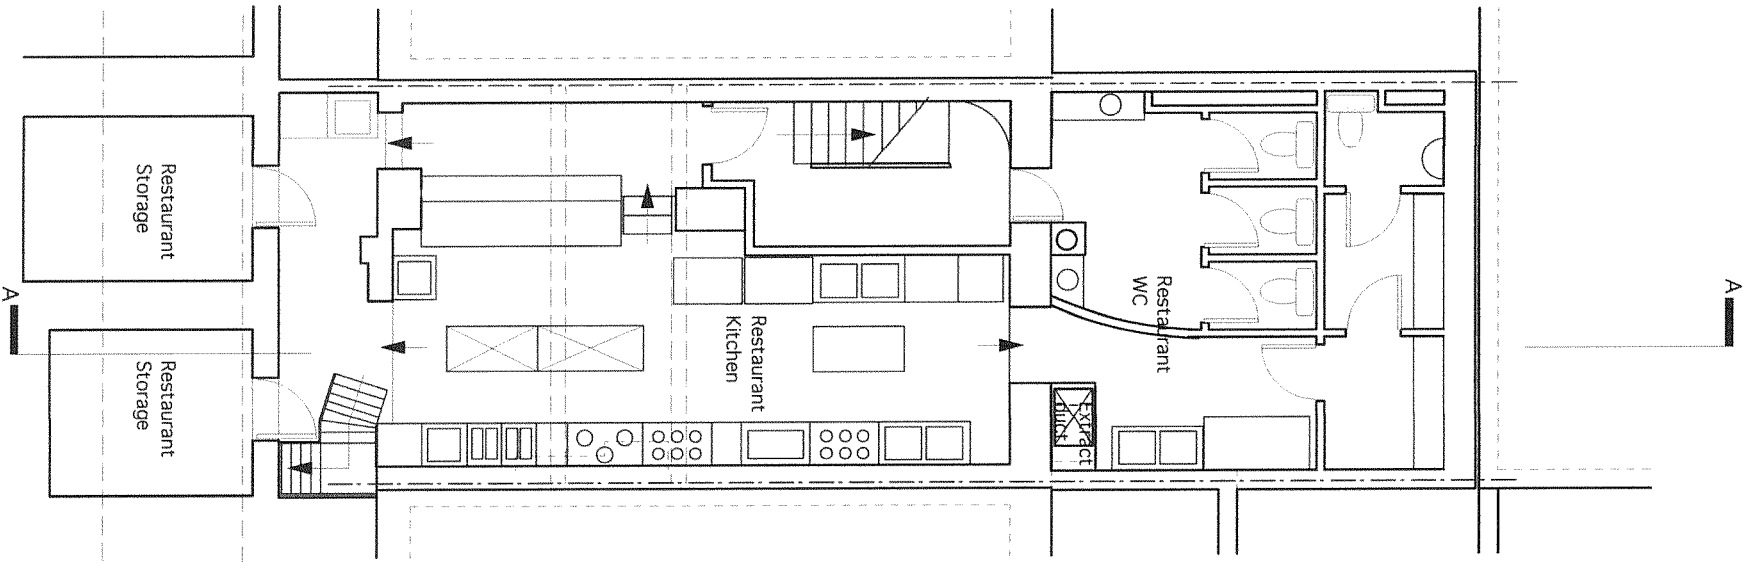

Basement plan

Ground floor plan

First floor plan

Second floor plan


Client	Project	Title	Drawing No.	Date	Scale	Drawn	Checked	Rev
Mr. Ken Sam	93 Charlotte Street London S1T 4PY	Existing Floor Plans Elevations and Sections	6239/22.1.15/01D	January 2015	1:100 @ A3			
<div><div>GRAHAM ASSOCIATES</div><div>Unit J, Broadlands Mansions, Broadlands Avenue, London, SW15 1NB. tel: 020-3609 9562 mob: 07590 689 479 e-mail: glaspol@graham@gmail.com</div><div>Architectural, Planning & Interior Design</div></div>								

REV: D . FEBRUARY 2015 : PLANNING APPLICATION DRAWINGS & EXISTING SHOP FRONT RETAINED
REV: B . JANUARY 2015 : PLANNING APPLICATION DRAWINGS



NOTE

1. COPYRIGHT: THE CONTENTS OF THIS DRAWING MAY NOT BE REPRODUCED IN WHOLE OR IN PART WITHOUT THE WRITTEN CONSENT OF GRAHAM ASSOCIATES
2. ALL DIMENSIONS MUST BE CHECKED ONSITE AND NOT SCALED FROM THIS DRAWING.
3. WHERE DISCREPANCY OCCURS BETWEEN SPECIFICATION AND DRAWINGS THE ARCHITECT MUST BE NOTIFIED IMMEDIATELY

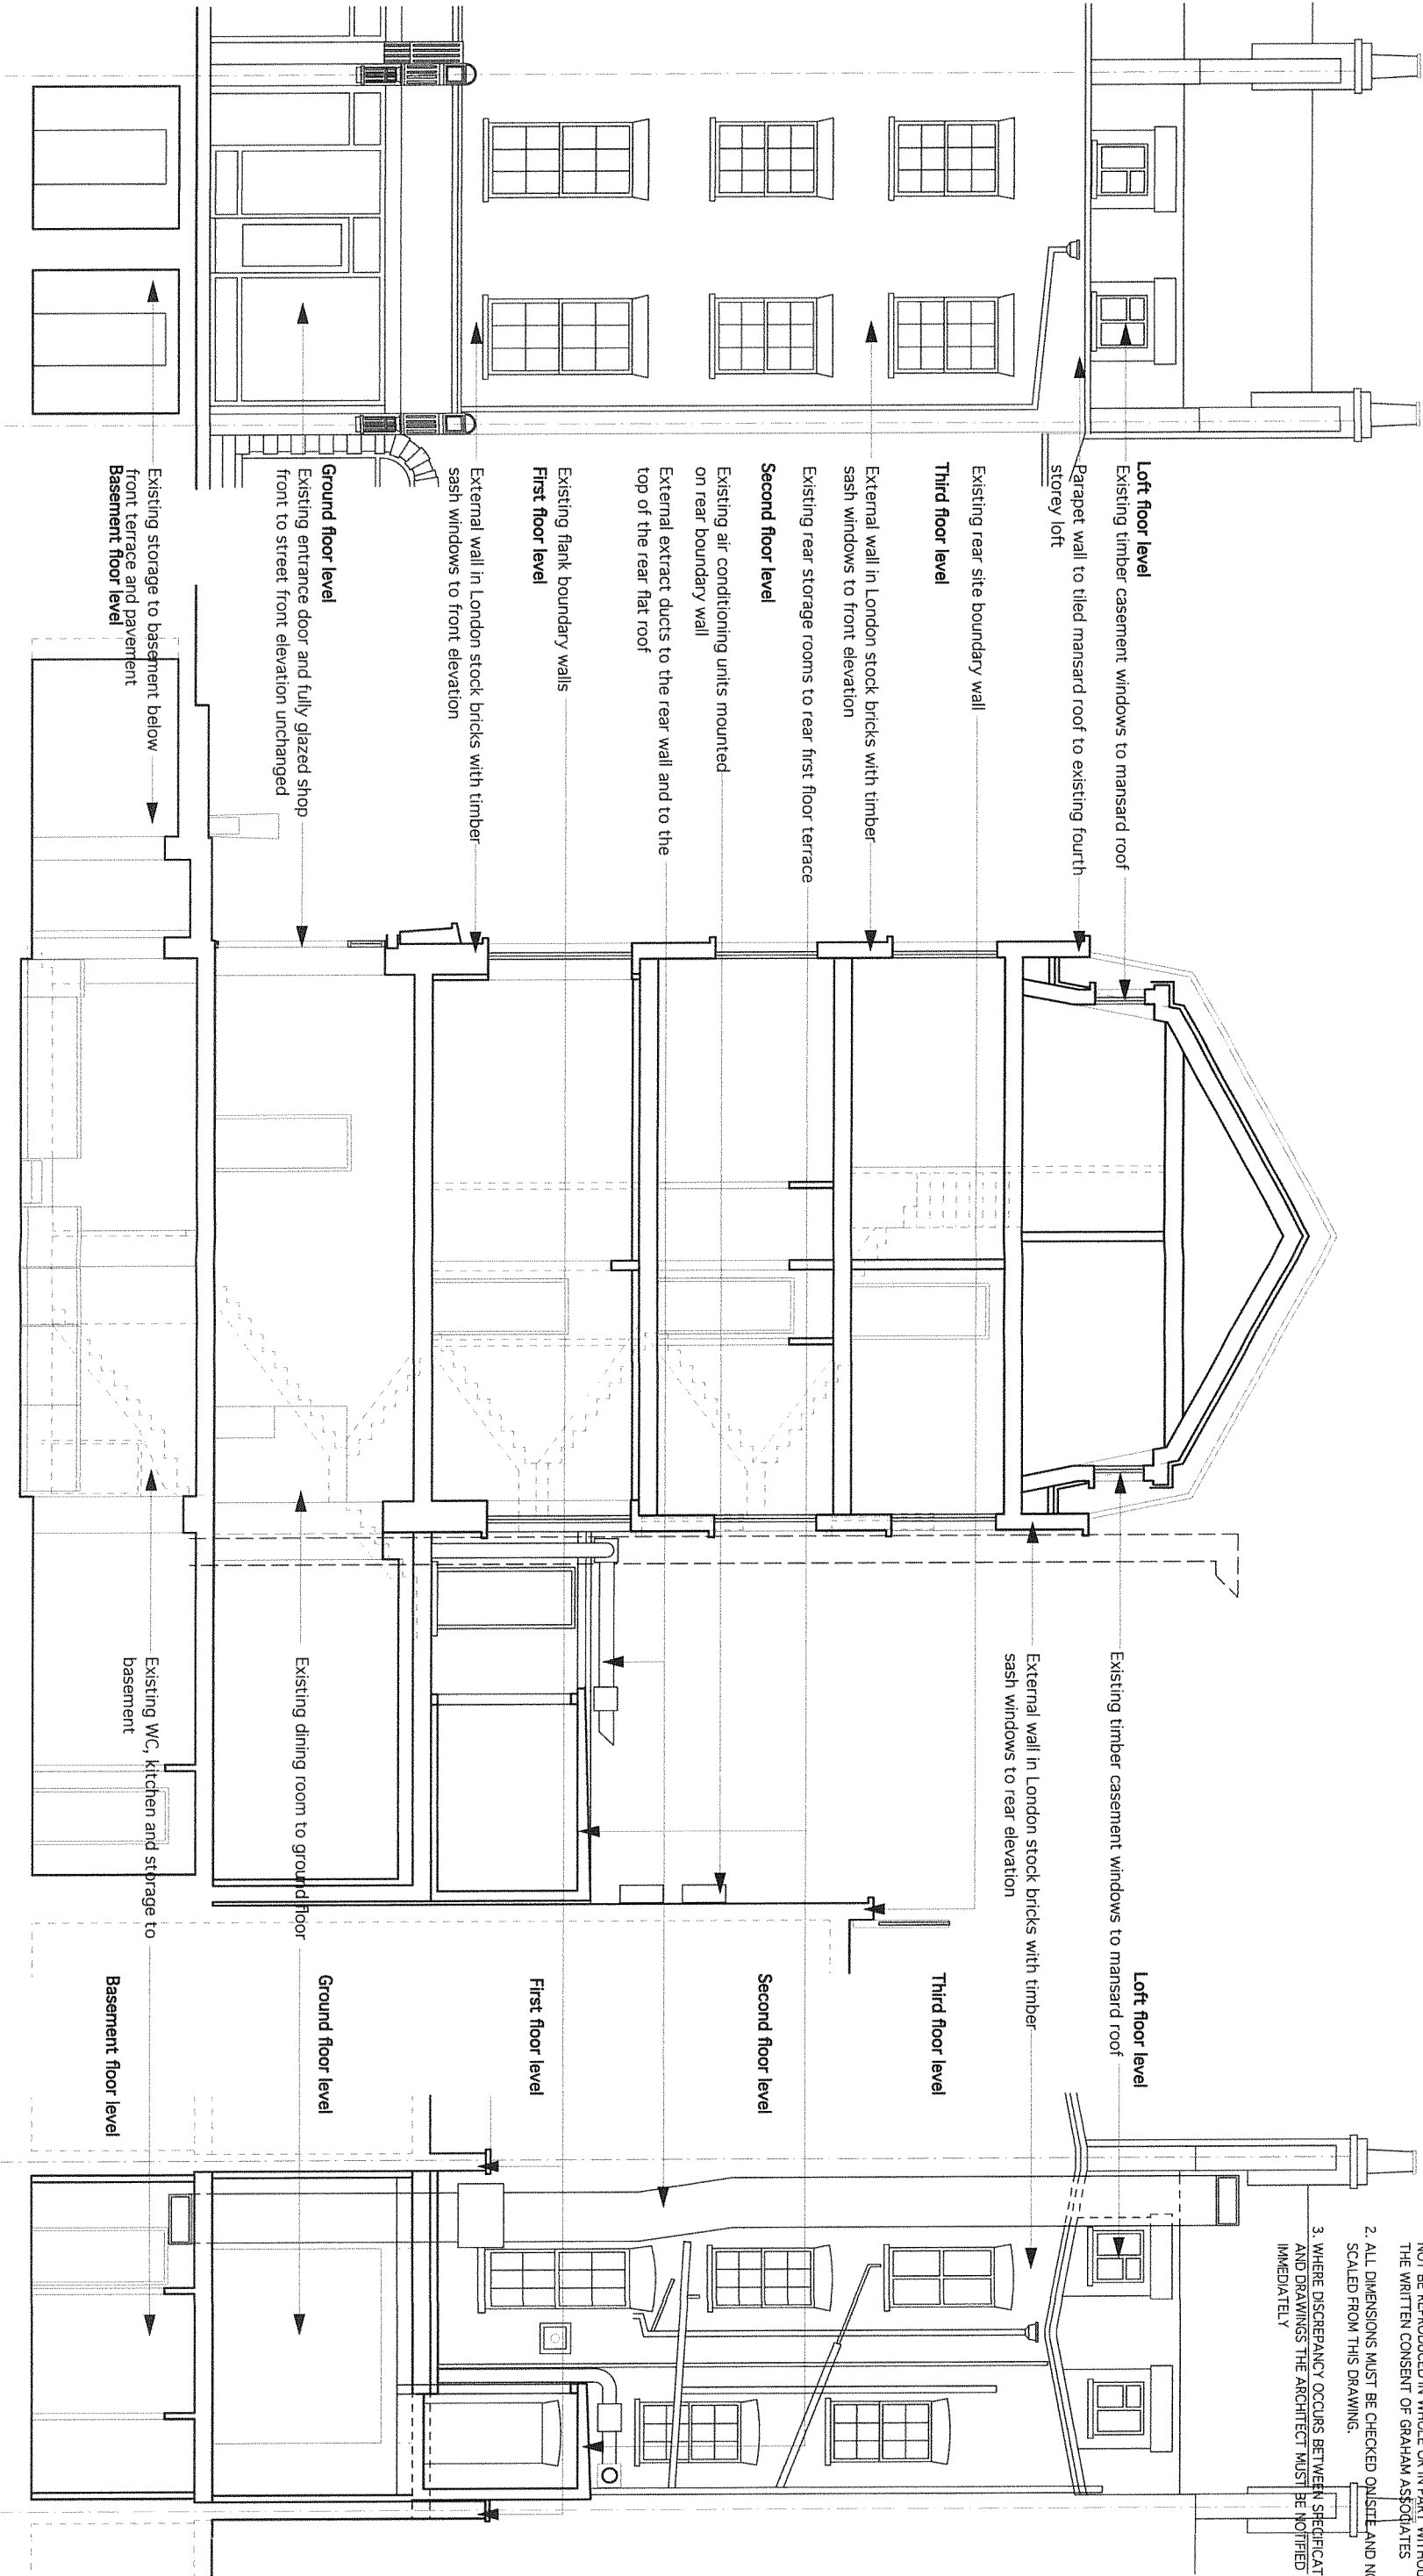

Front Elevation

Section A-A

Rear Elevation


REV: D . FEBRUARY 2015 : PLANNING APPLICATION DRAWINGS & EXISTING SHOP FRONT RETAINED
REV: B . JANUARY 2015 : PLANNING APPLICATION DRAWINGS

Client	Project	Title	Drawing No.	Date	Scale	Drawn	Checked	Rev.
Mr. Ken Sam	93 Charlotte Street London S1T 4PY	Existing Elevations and Sections	6239/22.1.15/02D	January 2015	1:100 @ A3			
Architectural, Planning & Interior Design								
GRAHAM ASSOCIATES			Unit J, Broadlands Mansions, Broadlands Avenue, London, SW16 1NB. tel: 020-3609 9562 mob: 07590 689 479 e-mail glaspolegraham@gmail.com					



NOTE

1. COPYRIGHT: THE CONTENTS OF THIS DRAWING MAY NOT BE REPRODUCED IN WHOLE OR IN PART WITHOUT THE WRITTEN CONSENT OF GRAHAM ASSOCIATES
2. ALL DIMENSIONS MUST BE CHECKED ONSITE AND NOT SCALED FROM THIS DRAWING.
3. WHERE DISCREPANCY OCCURS BETWEEN SPECIFICATION AND DRAWINGS THE ARCHITECT MUST BE NOTIFIED IMMEDIATELY

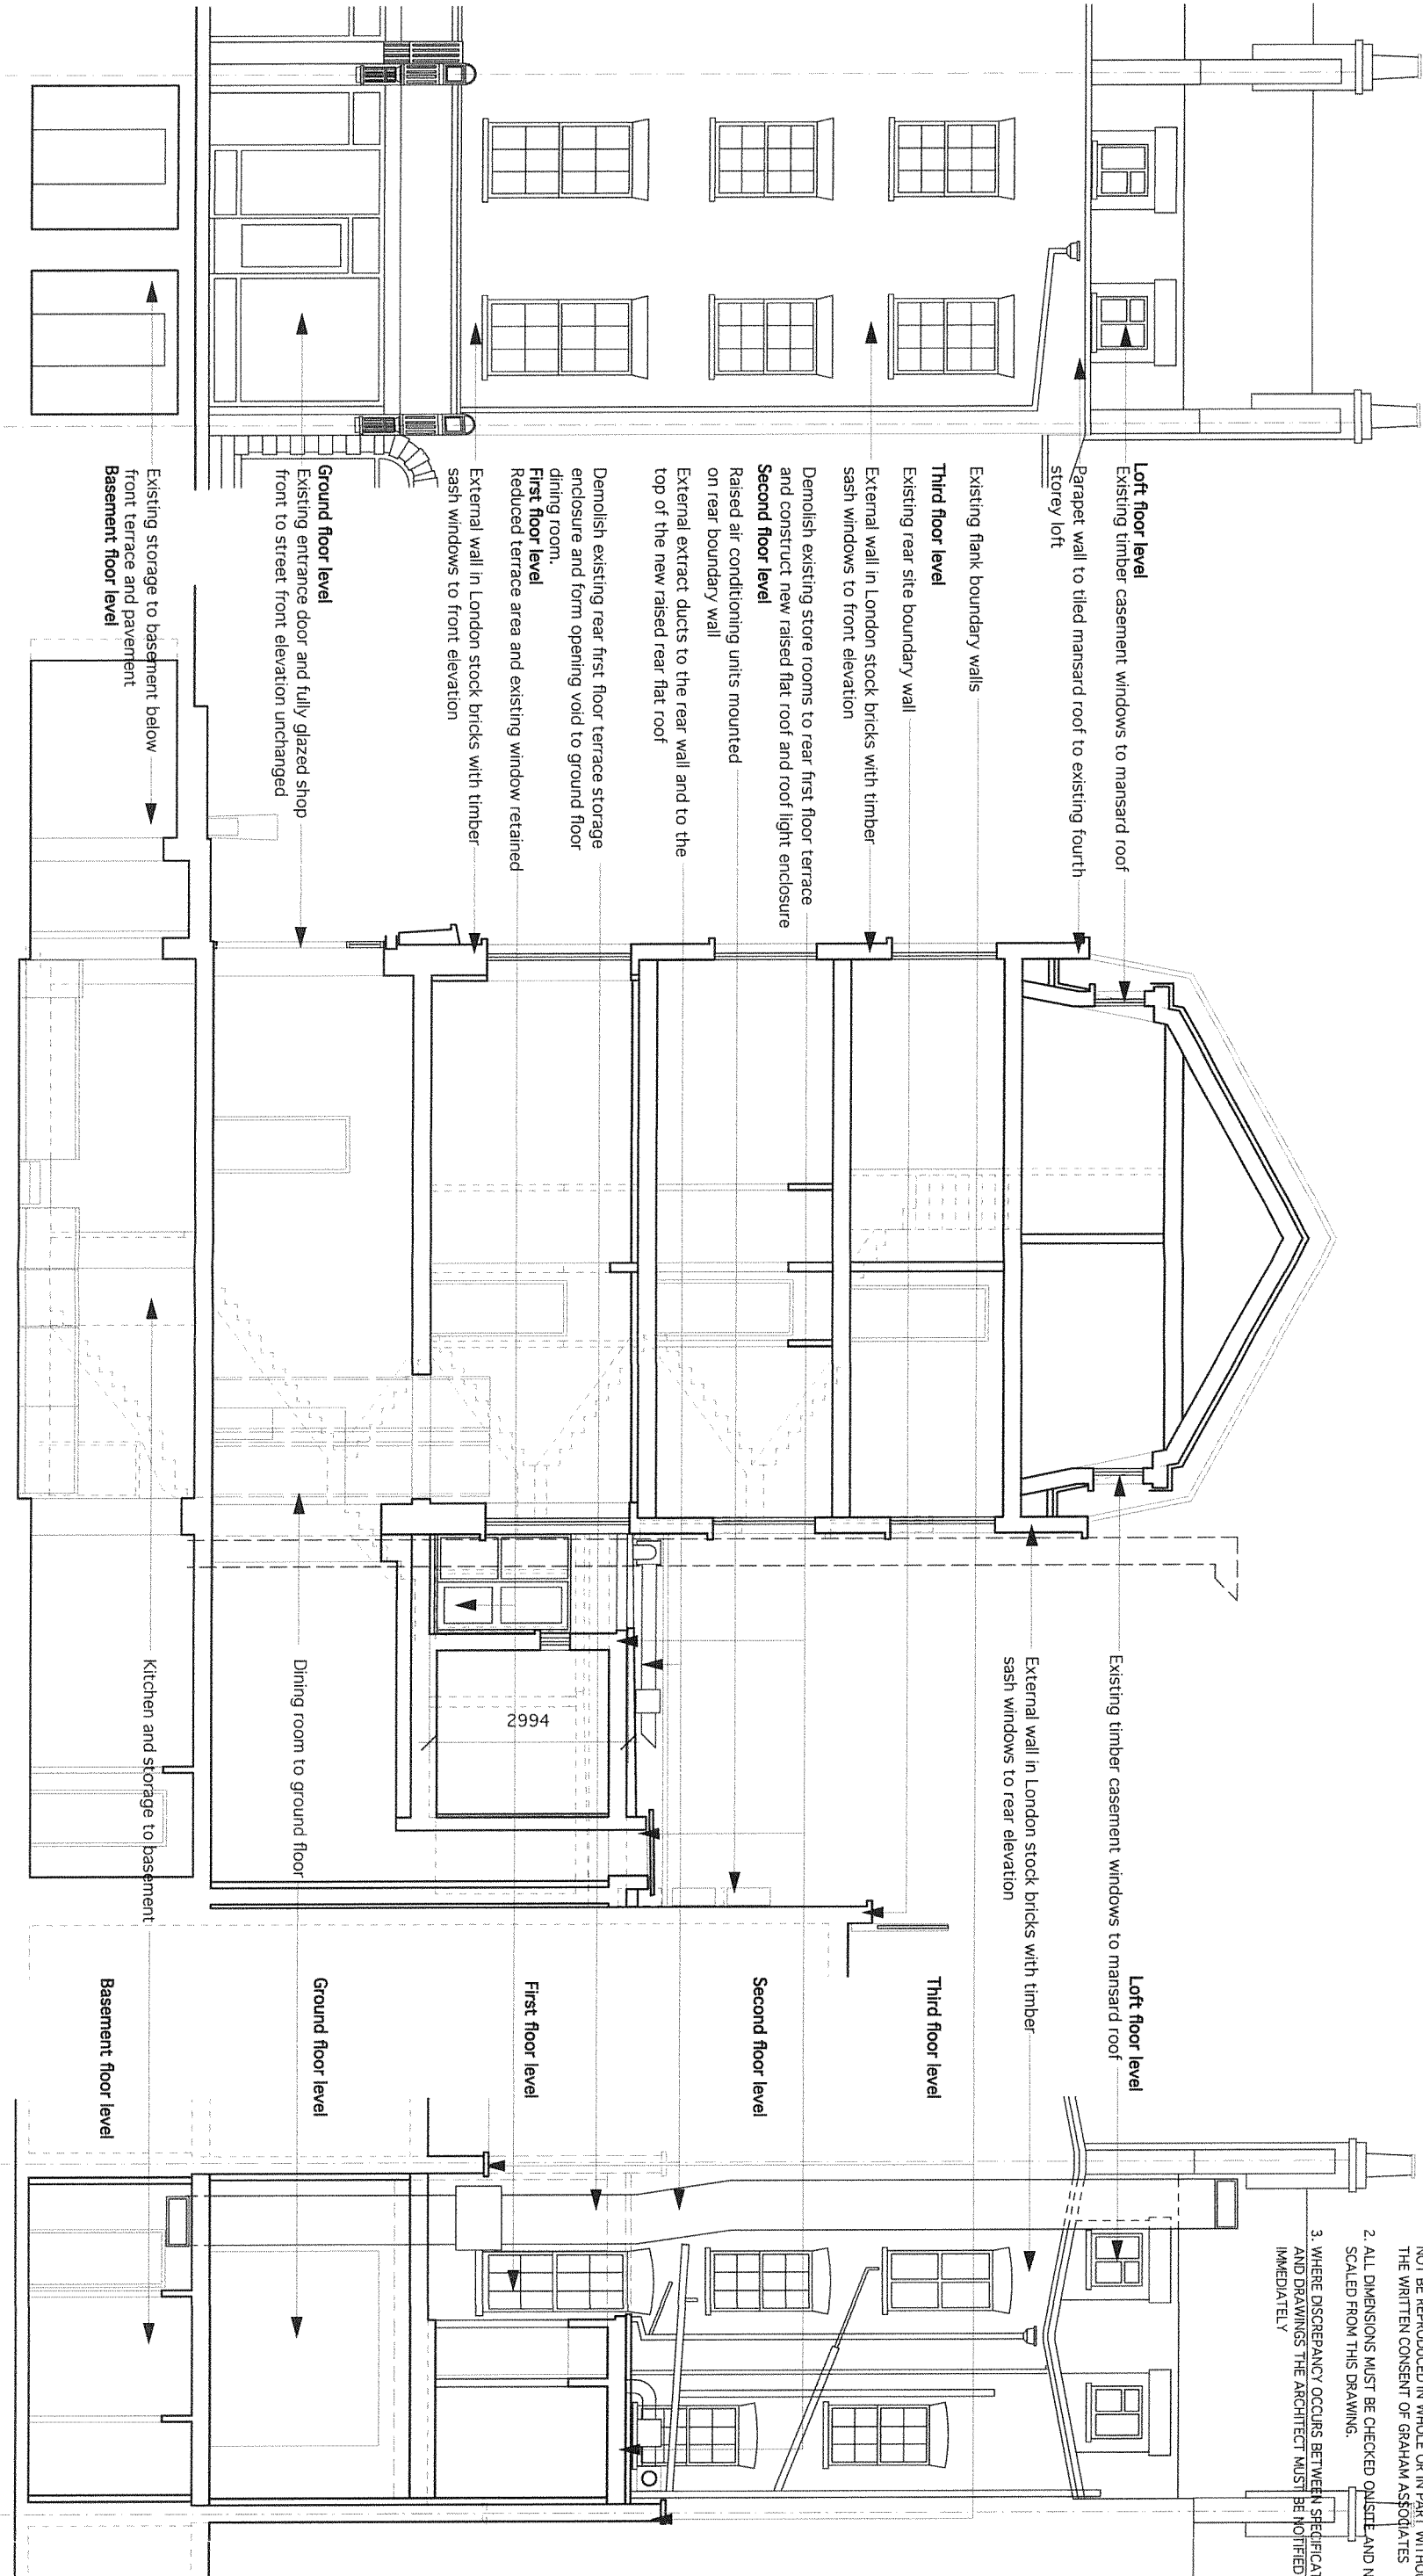

Front Elevation

Section A-A

Rear Elevation

REV: D . FEBRUARY 2015 : PLANNING APPLICATION DRAWINGS & EXISTING SHOP FRONT RETAINED								
REV: C . JANUARY 2015 : PLANNING APPLICATION DRAWINGS. REVISION TO REAR WINDOW AND REDUCED AREA OF TERRACE RETAINED								
REV: B . JANUARY 2015 : PLANNING APPLICATION DRAWINGS								
Client	Project	Title	Drawing No	Date	Scale	Drawn.	Checked.	Rev.
Mr. Ken Sam	93 Charlotte Street London S1T 4PY	Proposed Elevations and Sections	6239/22.1.15/04D	January 2015	1:100 @ A3			
<div><div><div>GRAHAM</div><div>associates</div></div><div>Unit J, Broadlands Mansions, Broadlands Avenue, London, SW16 1NB. tel: 020-3609 9562 mob: 07590 689 479 e-mail glaspolegraham@gmail.com</div><div>Architects Planning & Interior Design</div></div>								