


notes

/	12/08/16	Planning amendment
rev	date	amendment
project	73 Maygrove Road	
scale	1:200 @ A3	
drawing	Site Plan Existing	
drawing no.	PL - 000	



Paul+O Architects Ltd
Unit 8, 73 Maygrove Road
NW6 2EG
t/f +44 020 7604 3818
www.paul-o-architects.com

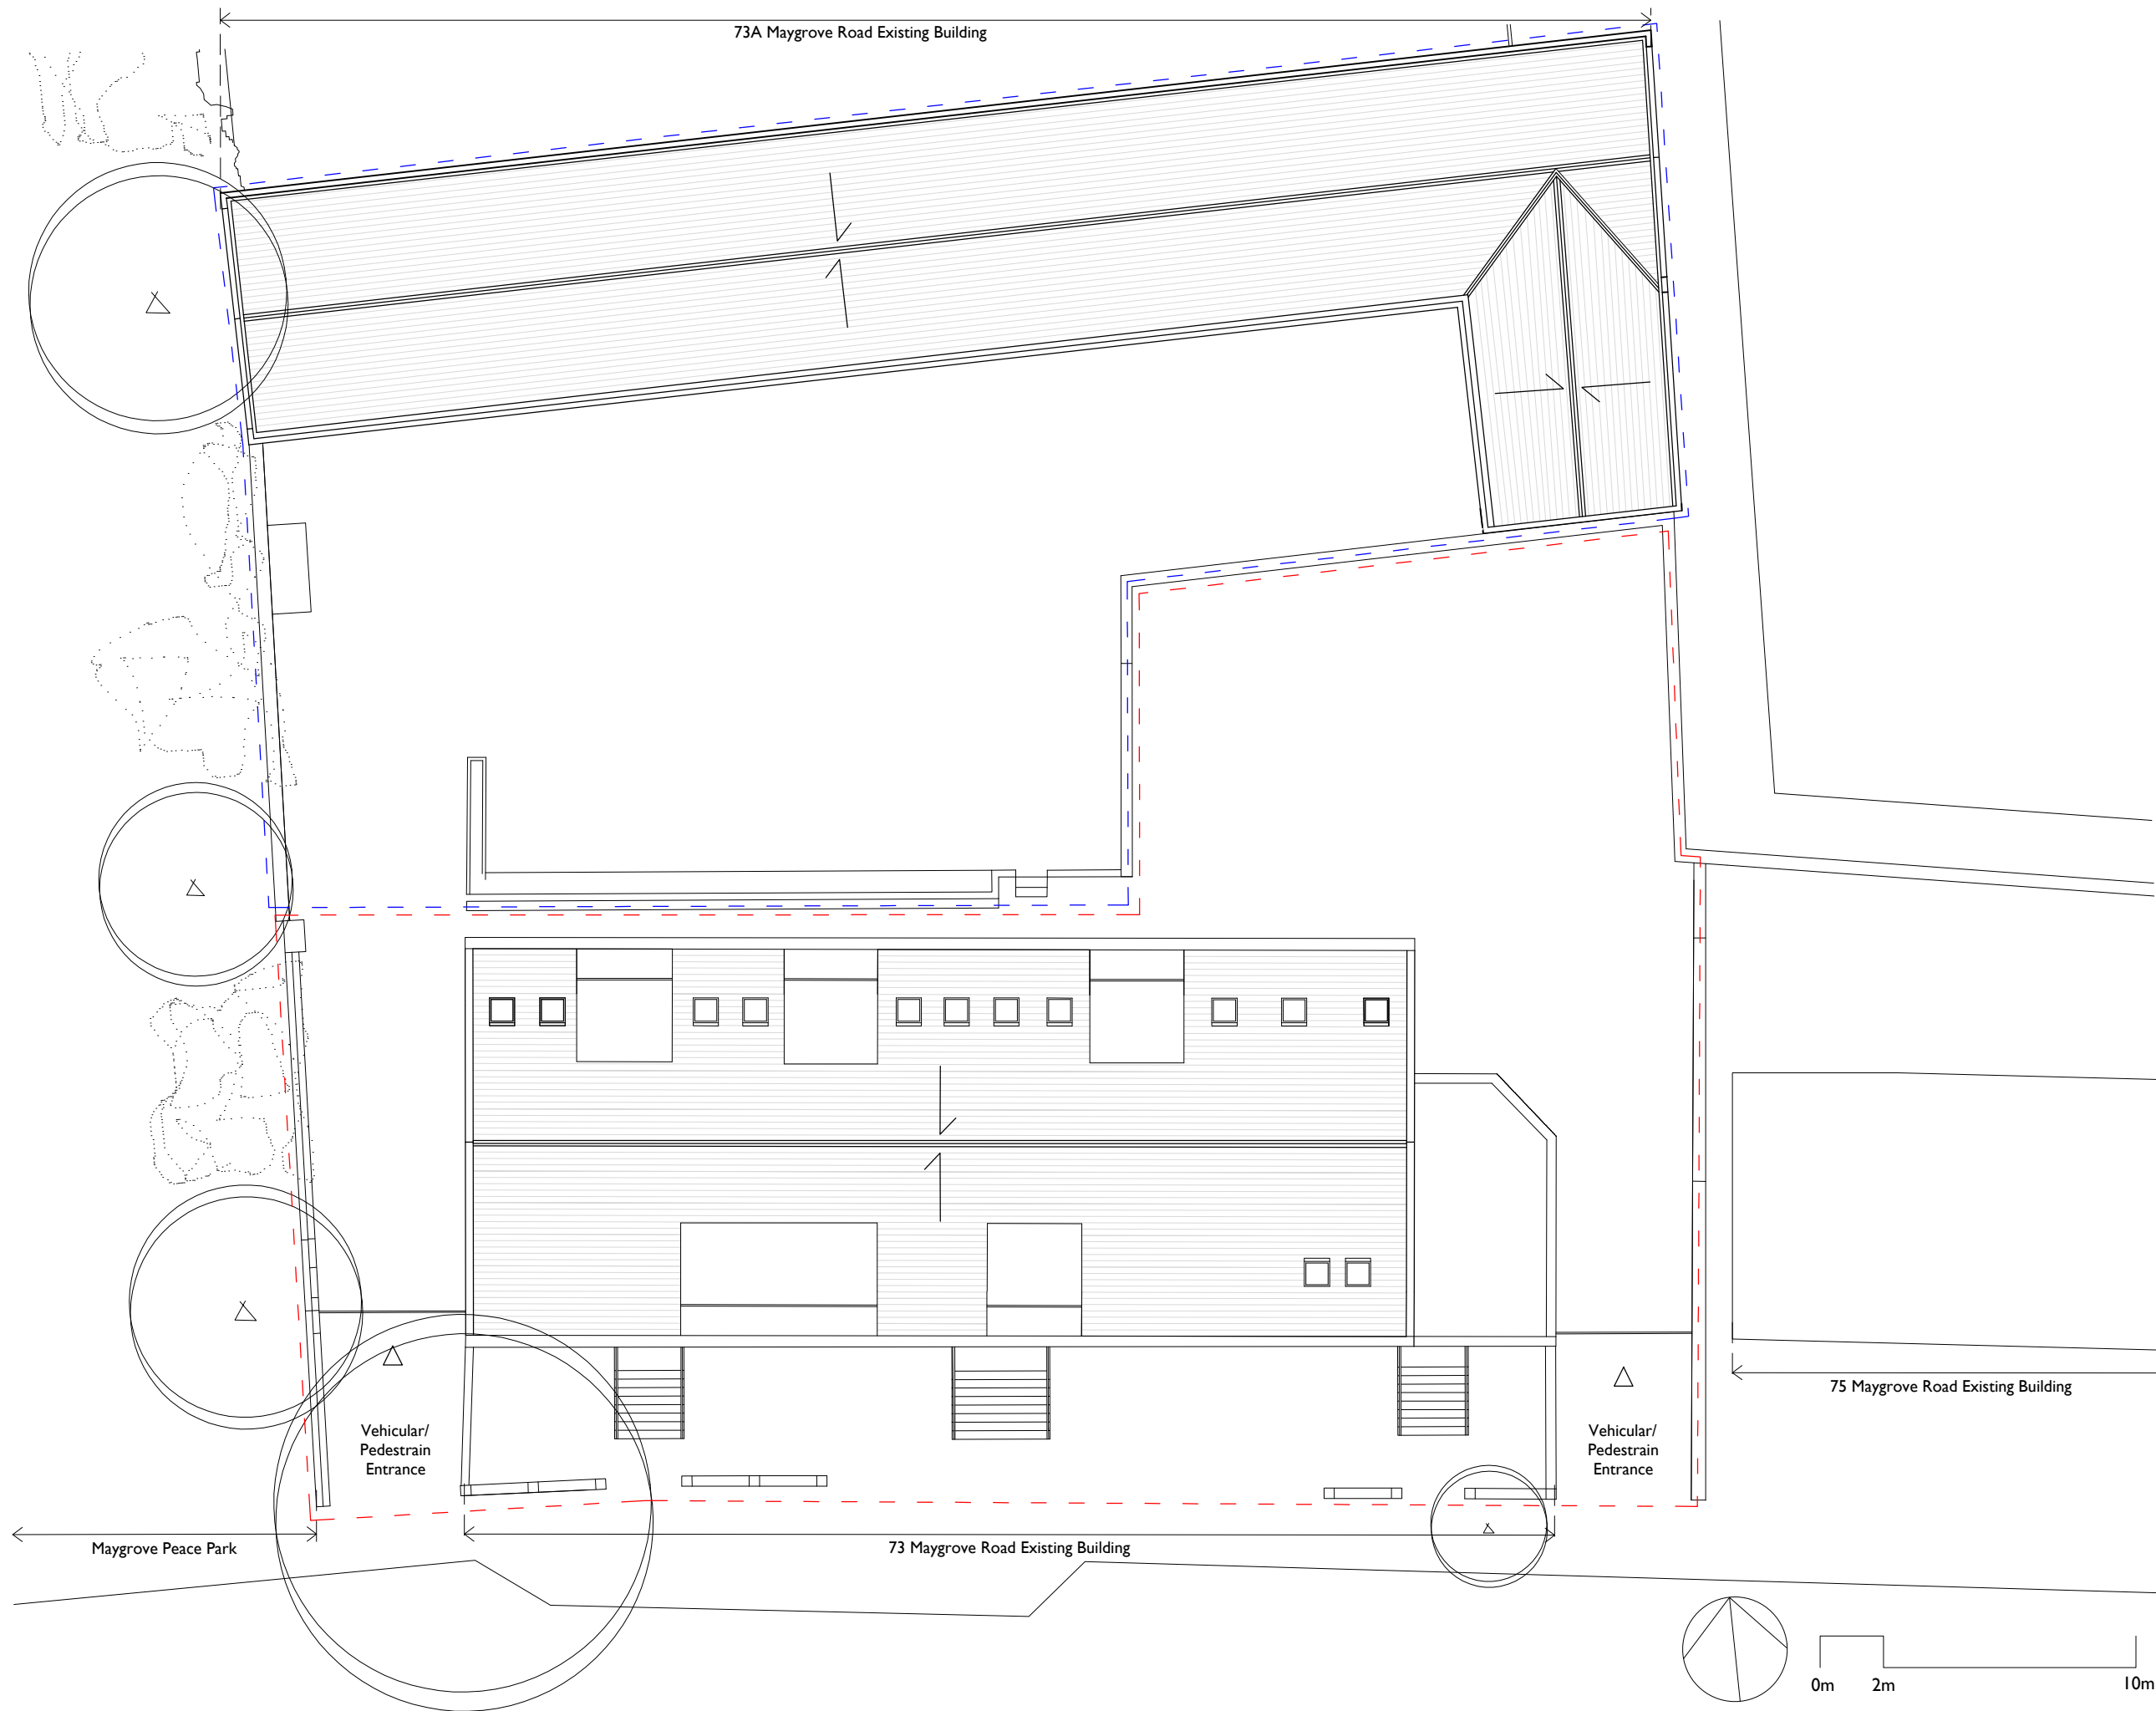

- notes
- Boundary of application site
 - Boundary of client ownership

/	26/07/16	Planning amendment
rev	date	amendment
project	73 Maygrove Road	
scale	1:200 @ A3	
drawing	Site Roof Plan Existing	
drawing no.	PL - 001	

Paul+O Architects Ltd
 Unit 8, 73 Maygrove Road
 NW6 2EG
 t/f +44 020 7604 3818
www.paul-o-architects.com

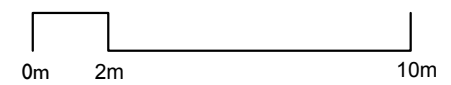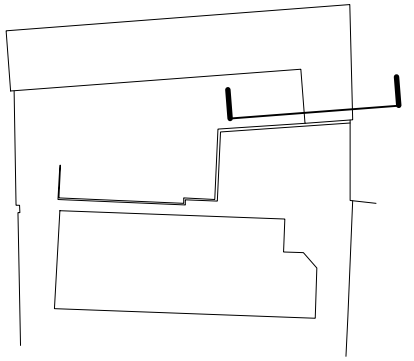

/ 12/08/16 Planning amendment
rev date amendment
project 73 Maygrove Road
scale 1:100 @ A3
drawing West - East Section Existing
drawing no. PL - 302

Paul+O Architects Ltd
Unit 8, 73 Maygrove Road
NW6 2EG
t/f +44 020 7604 3818
www.paul-o-architects.com






← Maygrove Peace Park | 73A Maygrove Road Existing Building | 73 Maygrove Road Existing Building | 73A Maygrove Road Existing Building | 75 Maygrove Road Existing Building →

0m 2m 10m


/ 12/08/16 Planning amendment
rev date amendment
project 73 Maygrove Road
scale 1:200 @ A3
drawing Street Site
Elevation Existing
drawing no. PL - 204

Paul+O Architects Ltd
Unit 8, 73 Maygrove Road
NW6 2EG
t/f +44 020 7604 3818
www.paul-o-architects.com


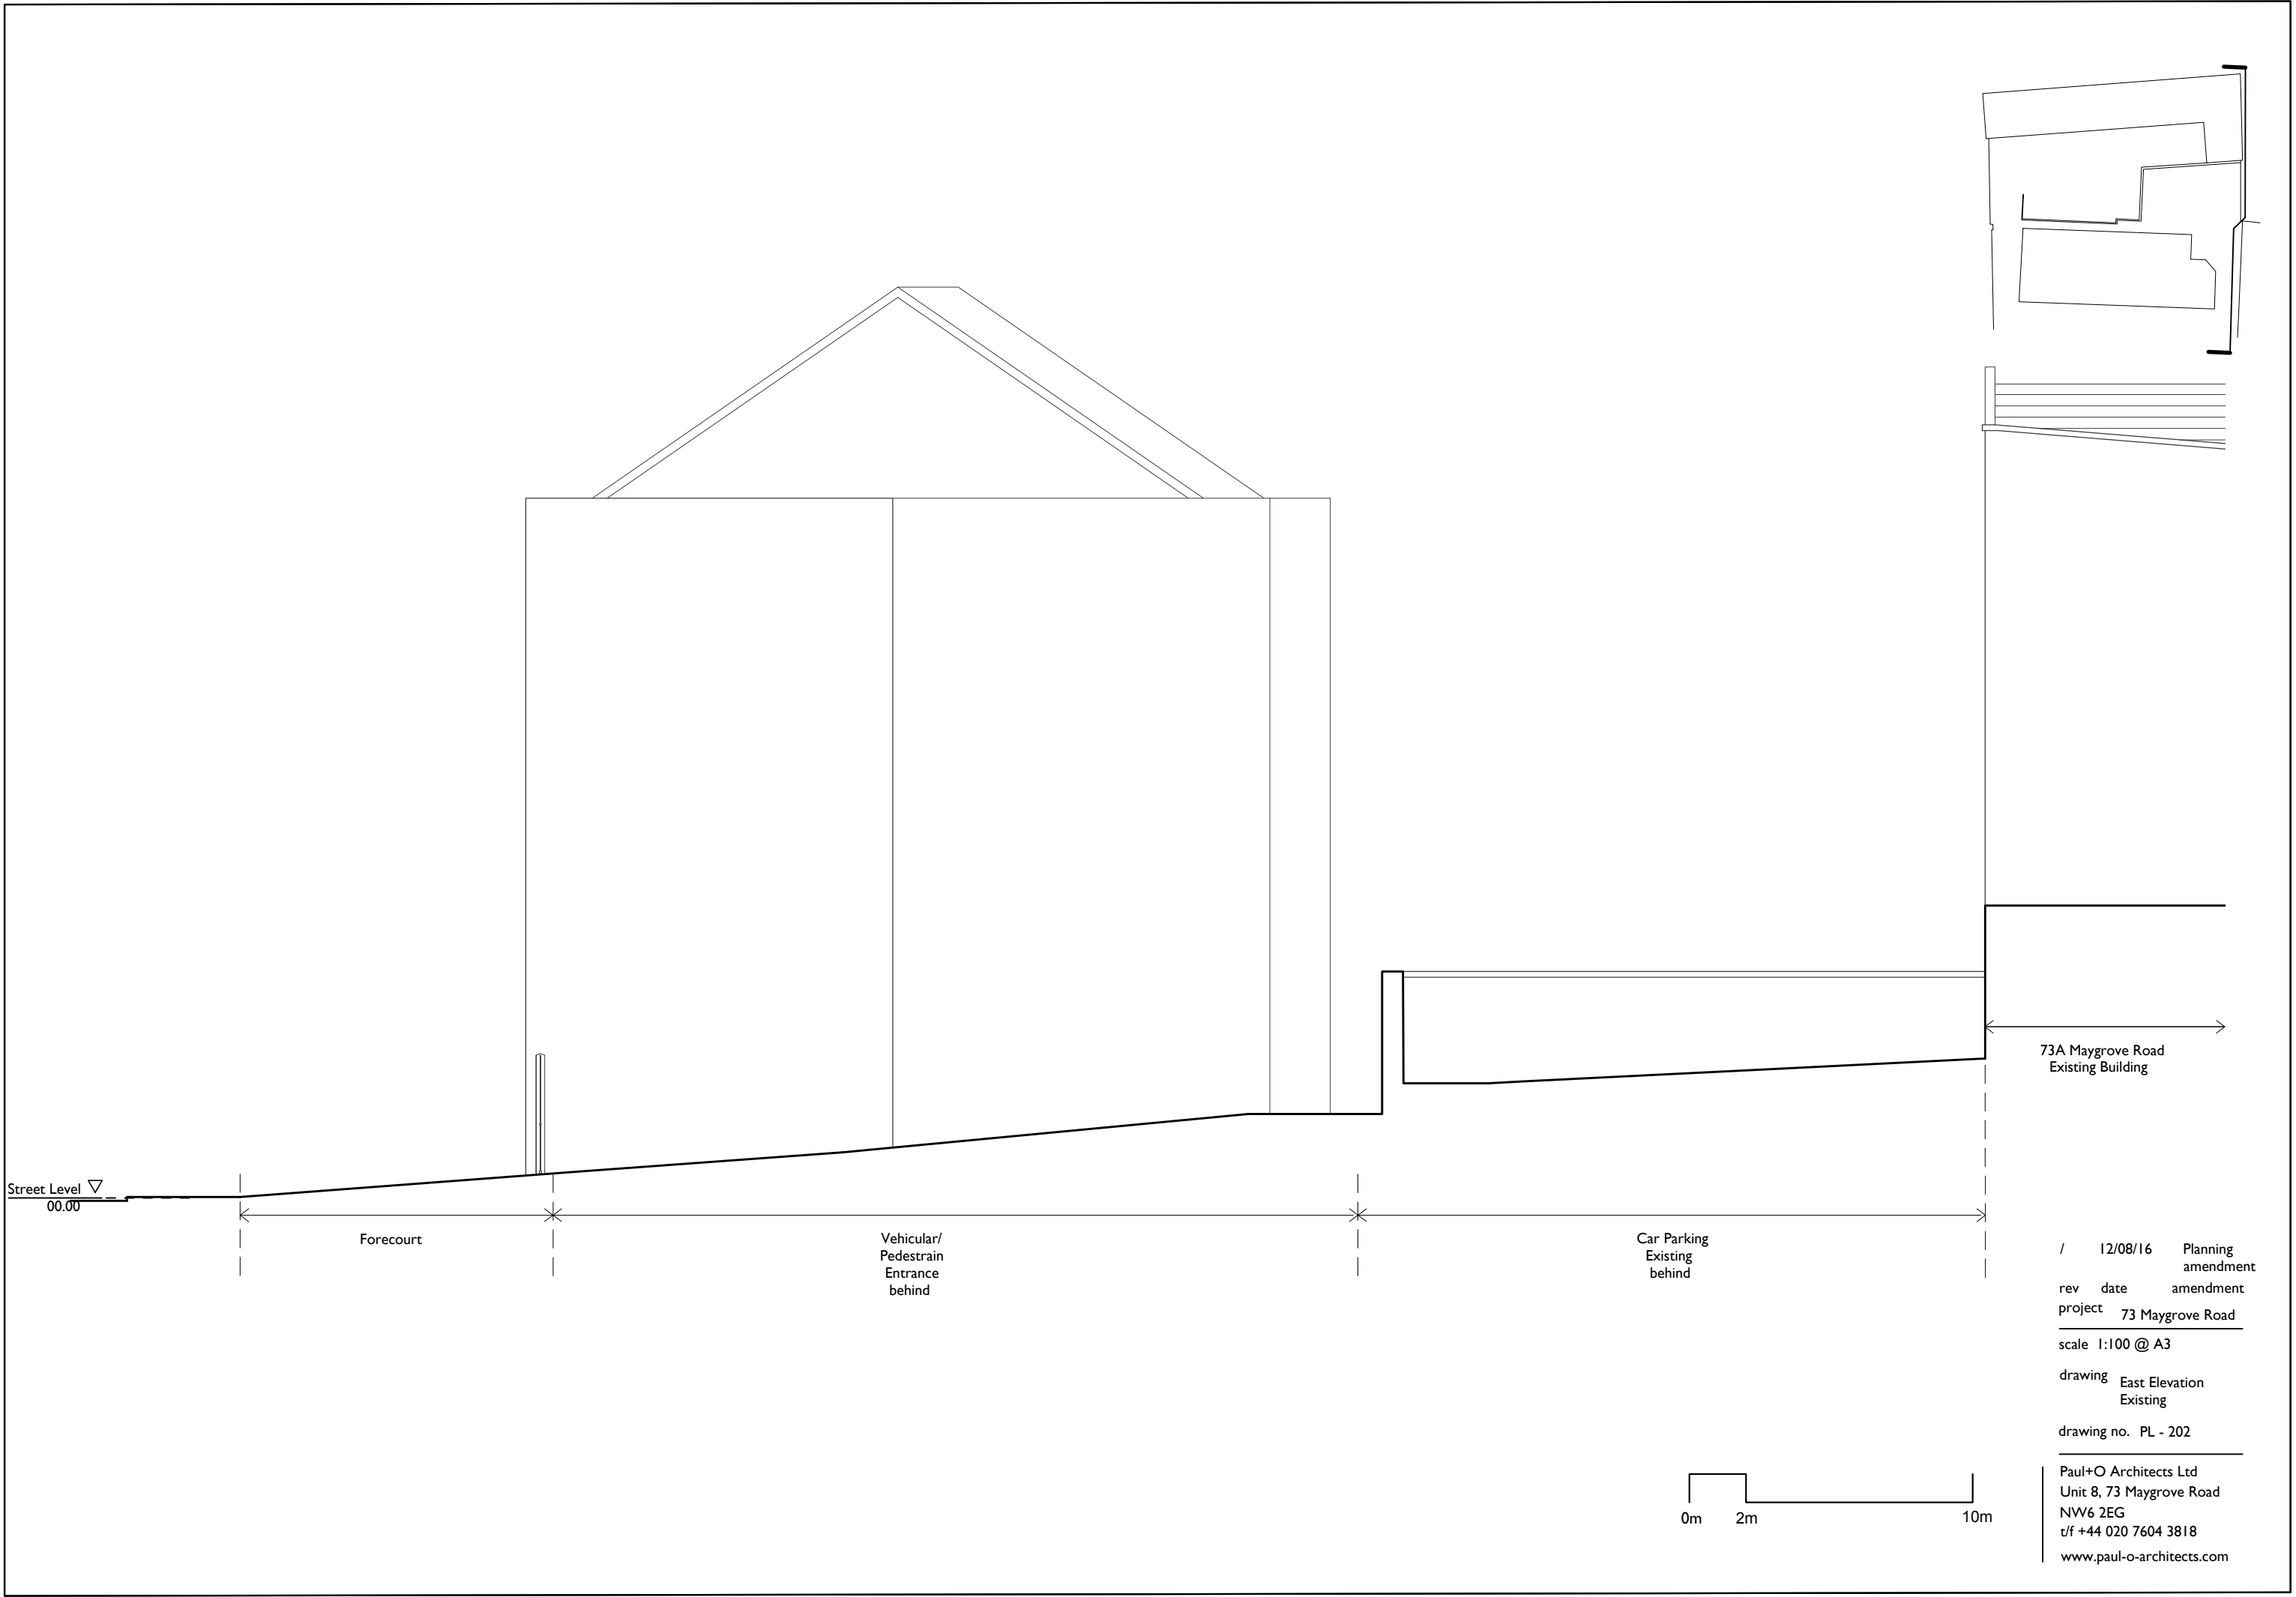


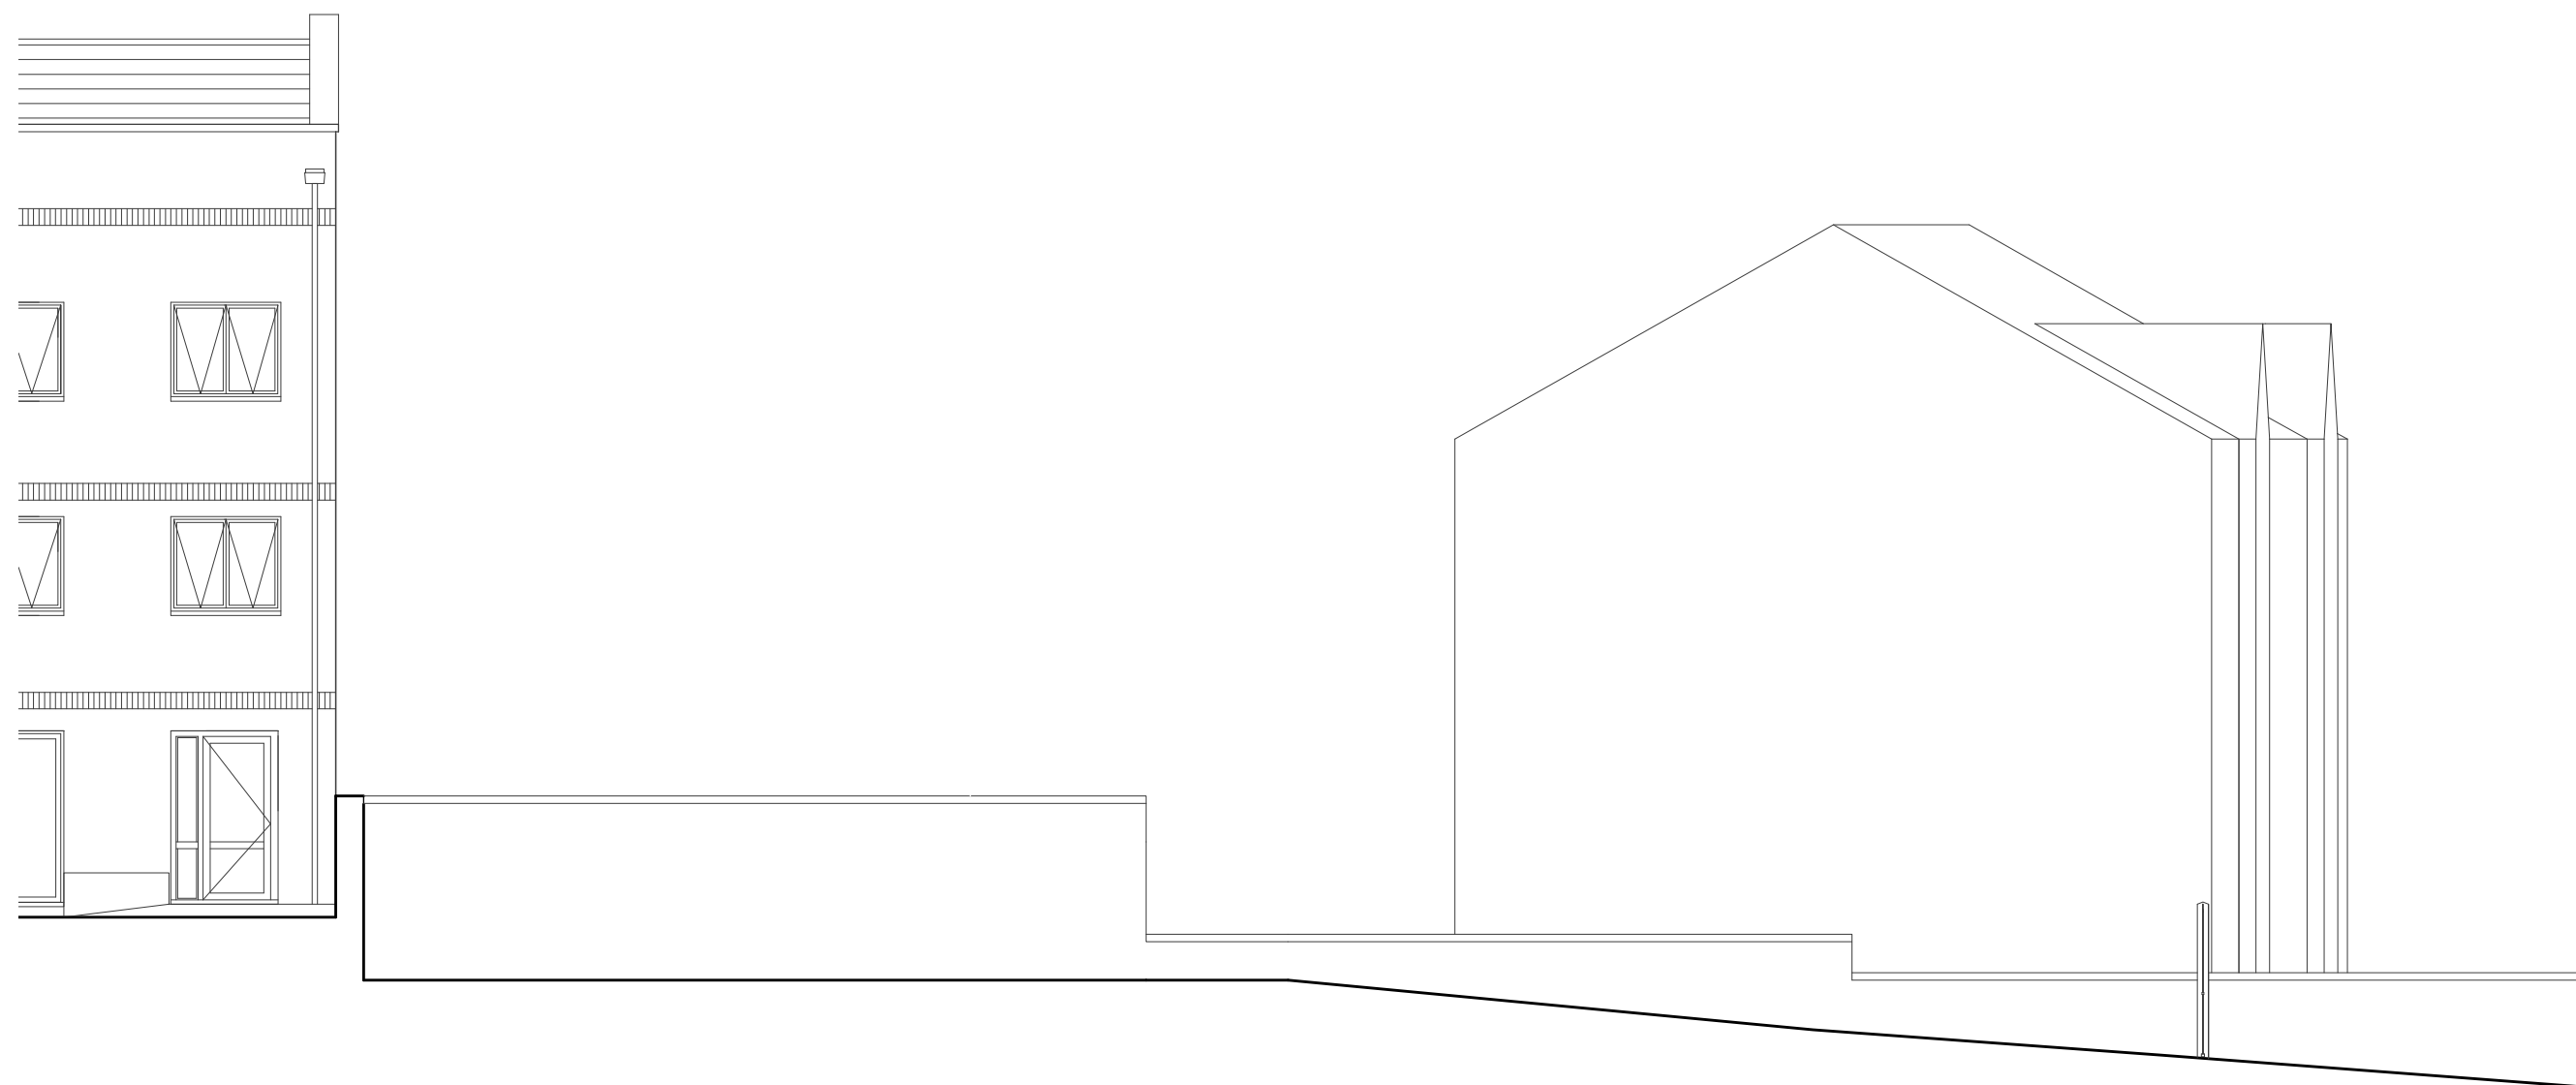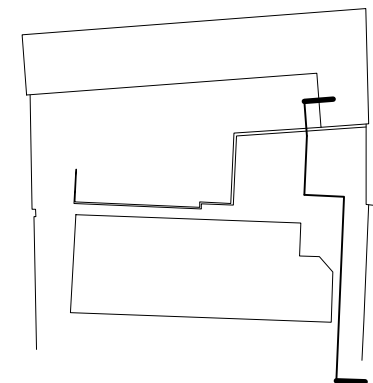

/ 12/08/16 Planning amendment
rev date amendment
project 73 Maygrove Road
scale 1:100 @ A3
drawing West Elevation Existing
drawing no. PL - 200

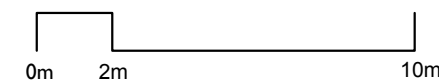

Paul+O Architects Ltd
Unit 8, 73 Maygrove Road
NW6 2EG
t/f +44 020 7604 3818
www.paul-o-architects.com

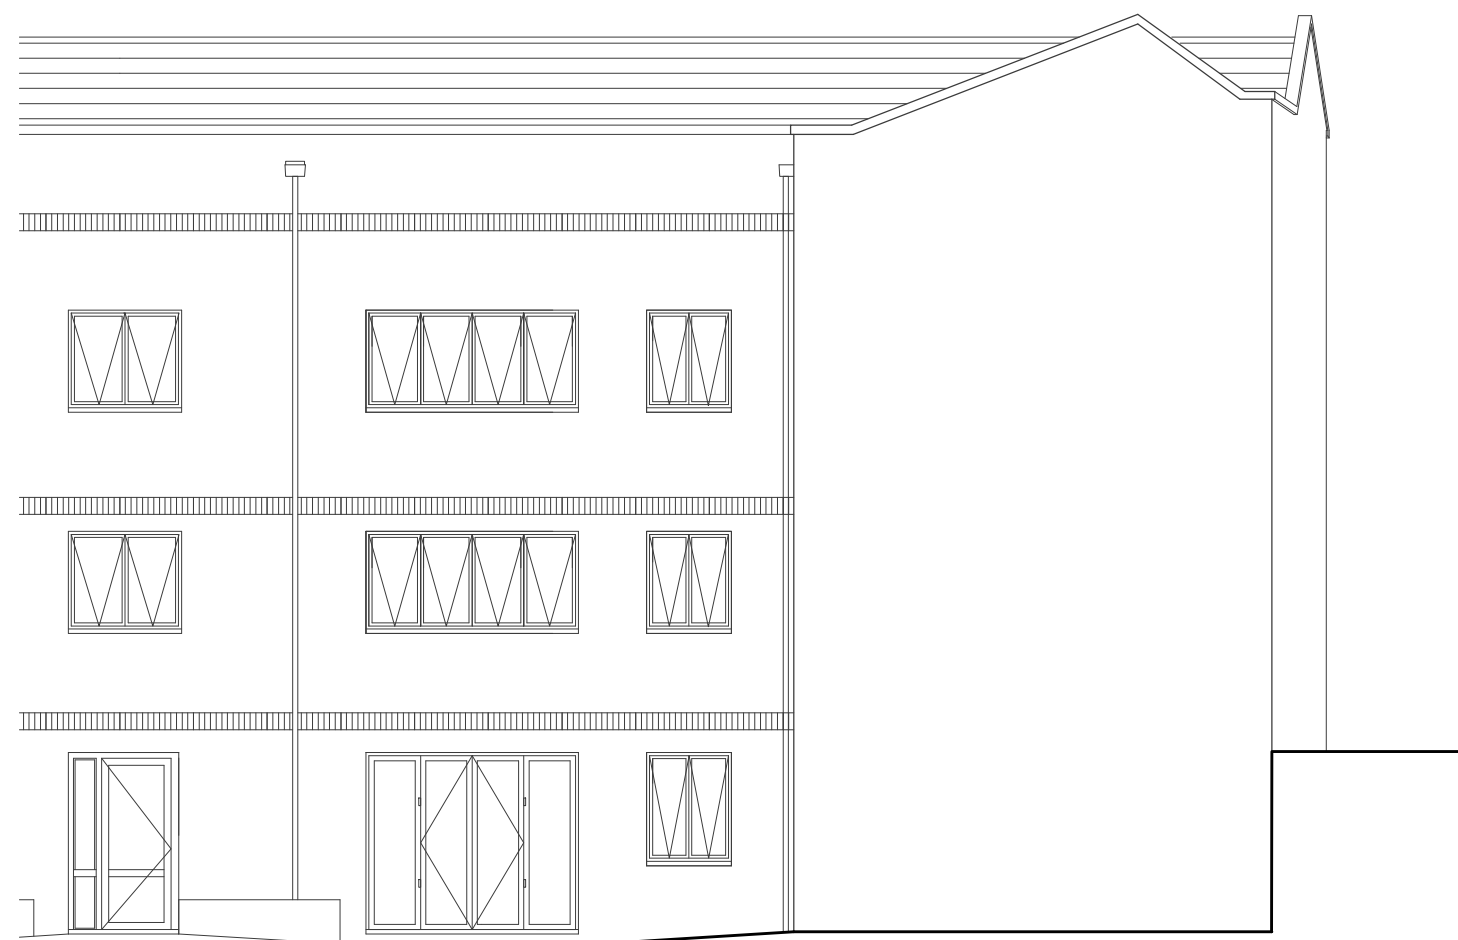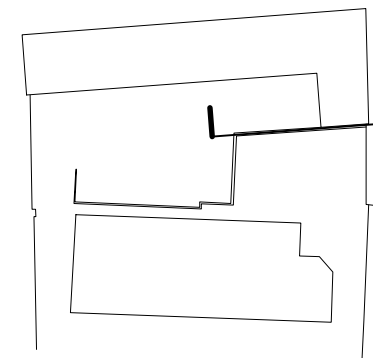


← 73A Maygrove Road
Existing Building →

0m 2m 10m

/ 12/08/16 Planning
amendment
rev date amendment
project 73A Maygrove Road
scale 1:100 @ A3
drawing South Elevation
Existing
drawing no. PL - 201

Paul+O Architects Ltd
Unit 8, 73 Maygrove Road
NW6 2EG
t/f +44 020 7604 3818
www.paul-o-architects.com

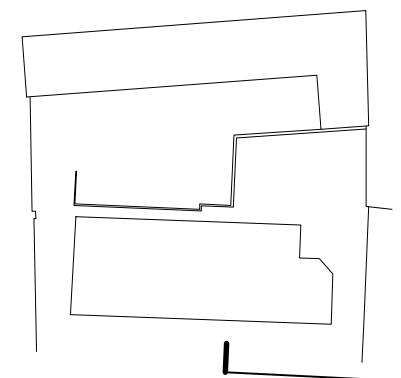

/ 12/08/16 Planning amendment
rev date amendment
project 73 Maygrove Road
scale 1:100 @ A3
drawing Street Elevation Existing
drawing no. PL - 203

Paul+O Architects Ltd
Unit 8, 73 Maygrove Road
NW6 2EG
t/f +44 020 7604 3818
www.paul-o-architects.com