


notes

/ 12/08/16 Planning amendment
rev date amendment
project 73 Maygrove Road
scale 1:200 @ A3
drawing Site Plan
Proposed
drawing no. PL - 010

Paul+O Architects Ltd
Unit 8, 73 Maygrove Road
NW6 2EG
t/f +44 020 7604 3818
www.paul-o-architects.com

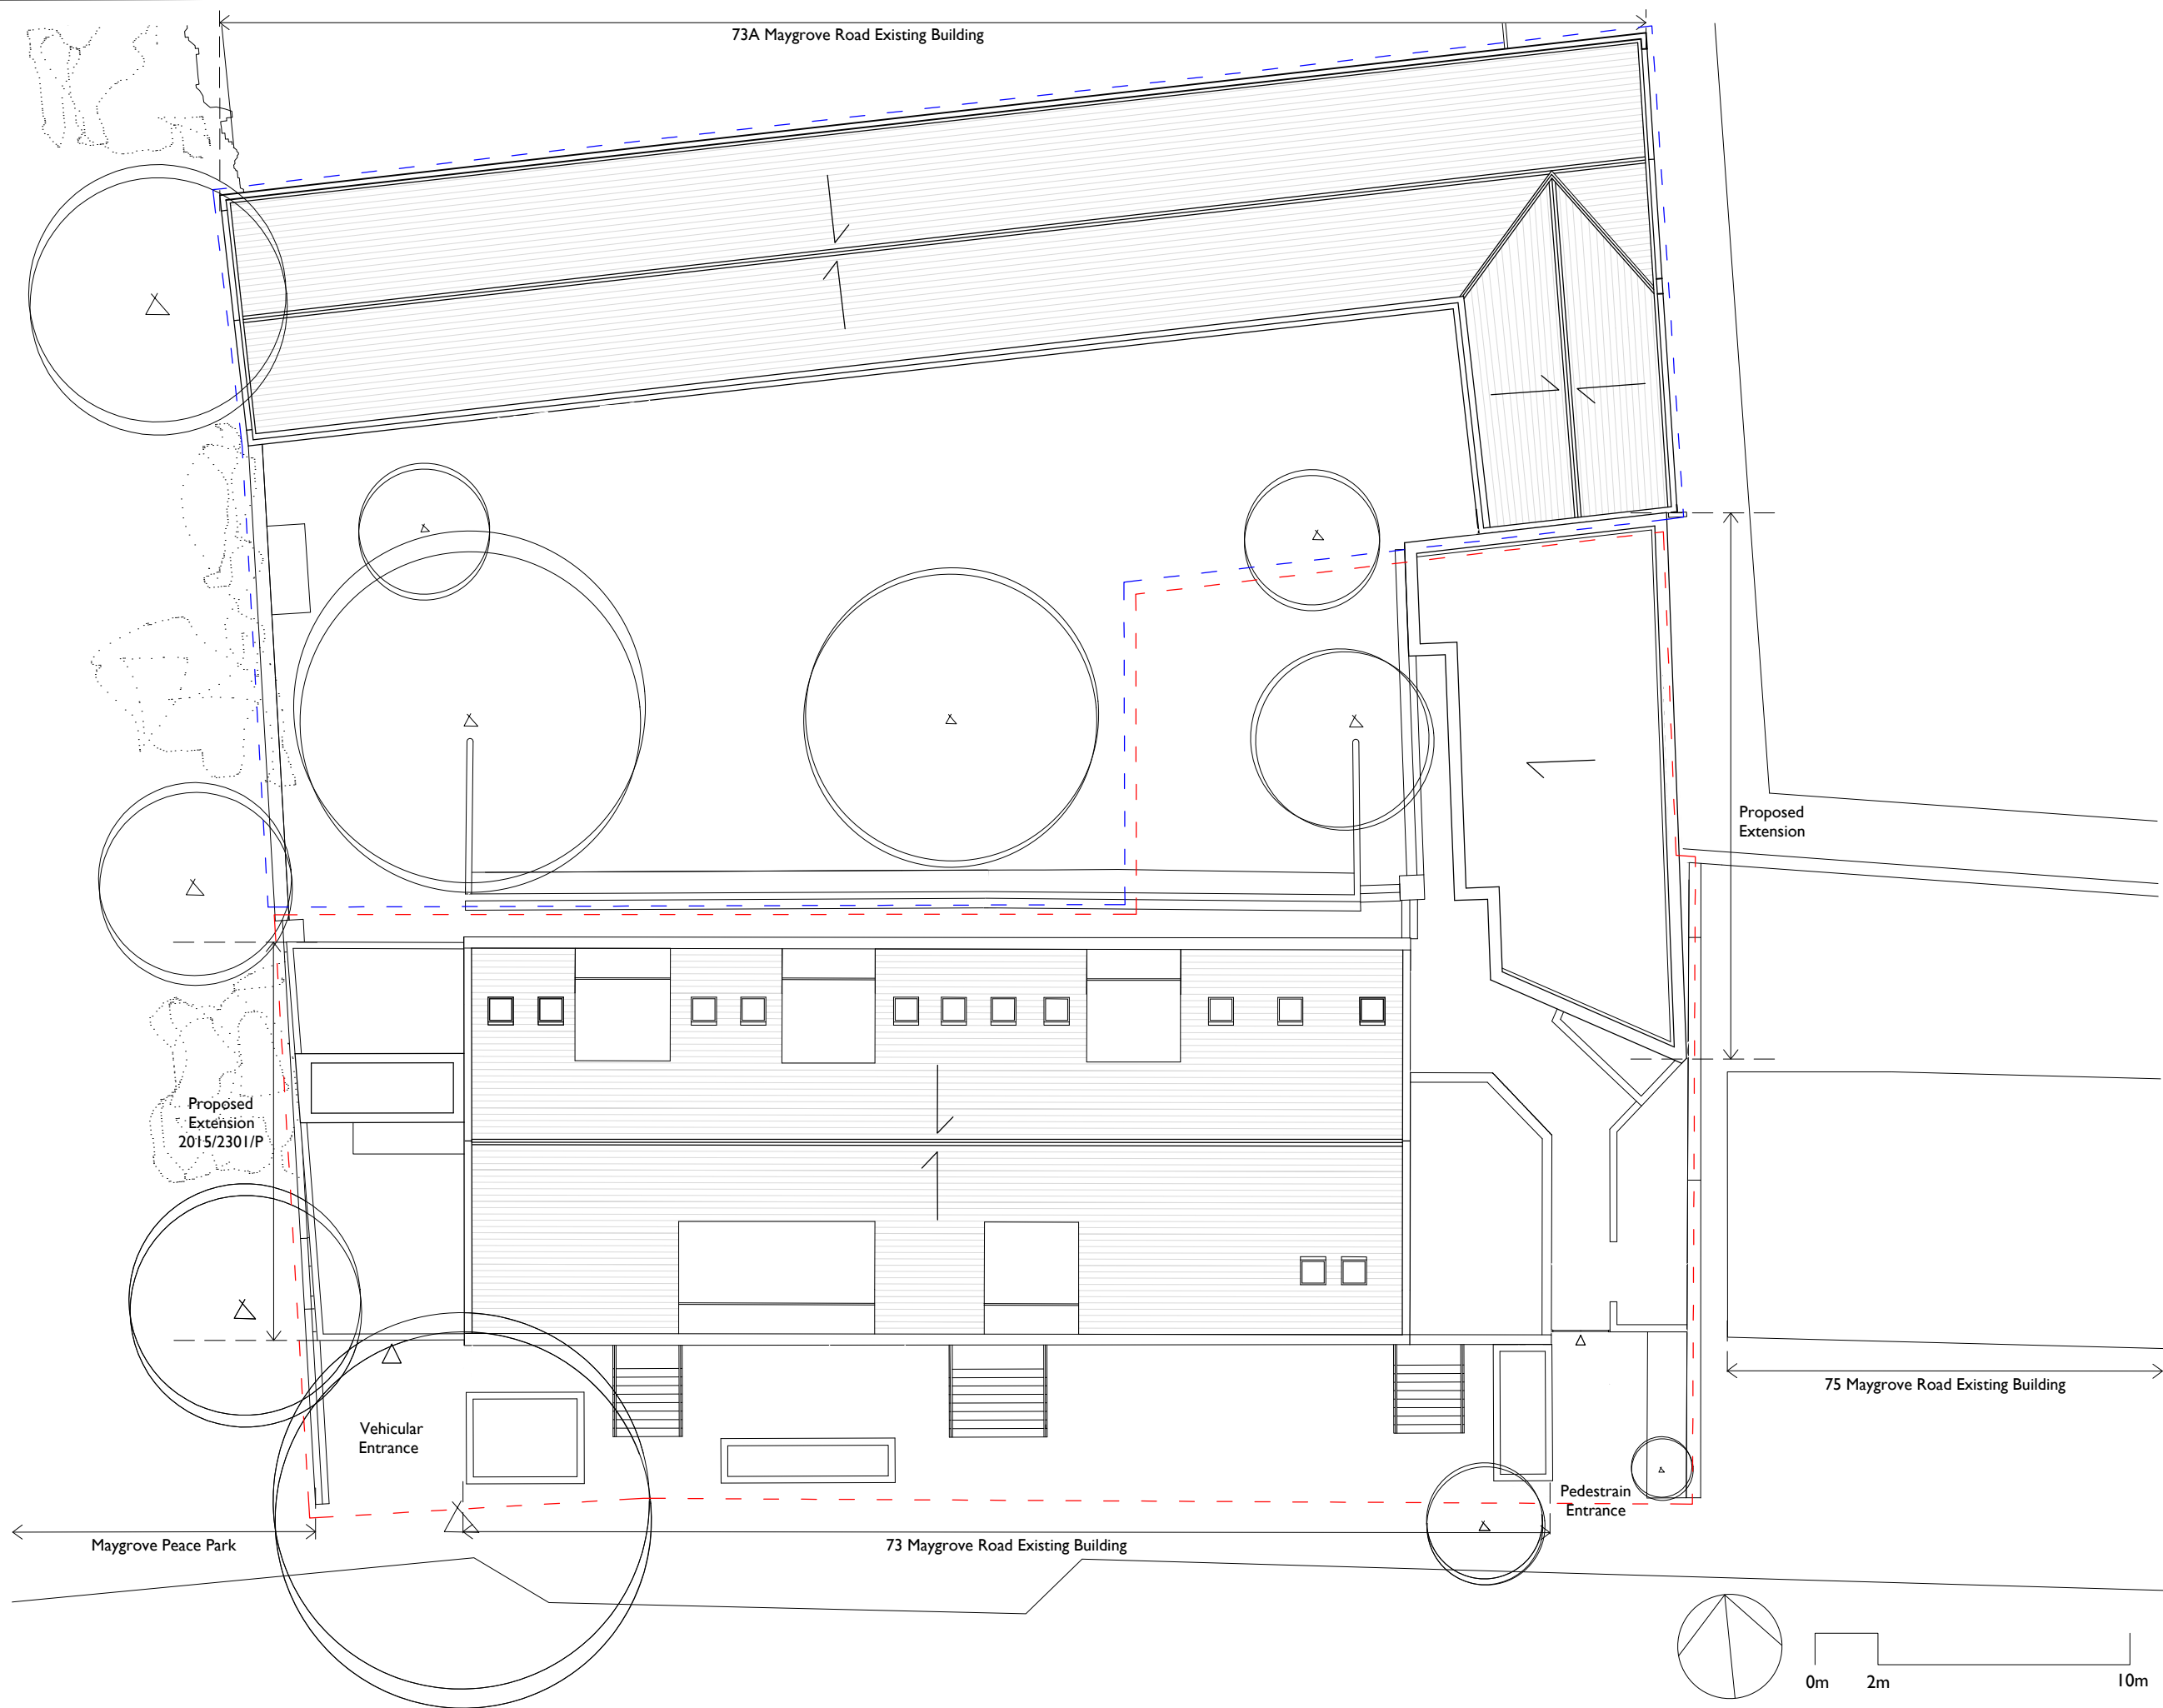


notes

- Boundary of application site
- Boundary of client ownership

/	12/08/16	Planning amendment
rev	date	amendment
project	73 Maygrove Road	
scale	1:200 @ A3	
drawing	Site Roof Plan Proposed	
drawing no.	PL - 011	

Paul+O Architects Ltd
Unit 8, 73 Maygrove Road
NW6 2EG
t/f +44 020 7604 3818
www.paul-o-architects.com


notes

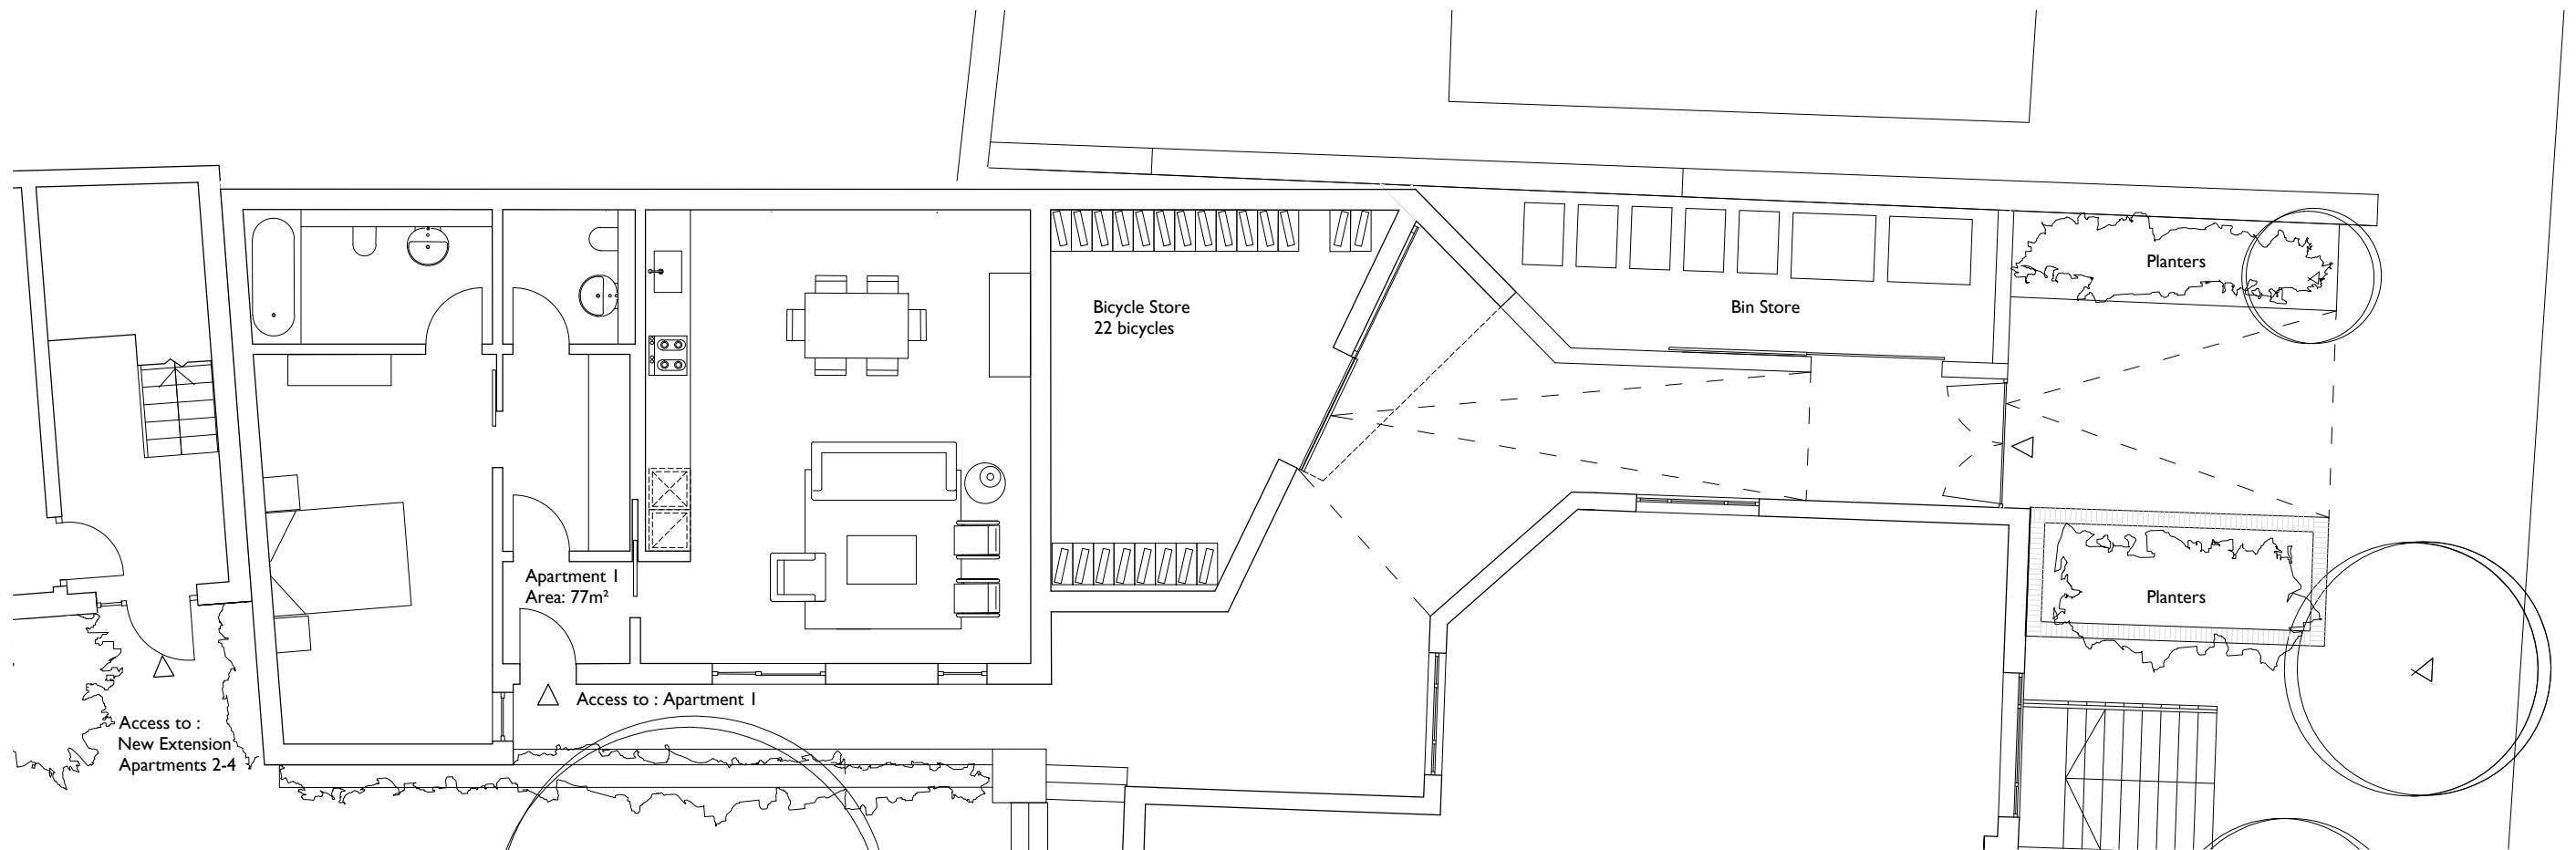


/ 12/08/16 Planning
amendment
rev date amendment
project 73 Maygrove Road
scale 1:100 @ A3
drawing Lower Ground Floor Plan

drawing no. PL - 110


Paul+O Architects Ltd
Unit 8, 73 Maygrove Road
NW6 2EG
t/f +44 020 7604 3818
www.paul-o-architects.com

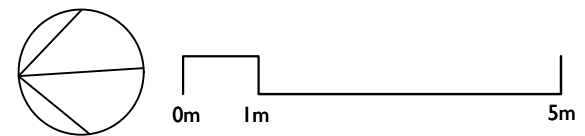

notes

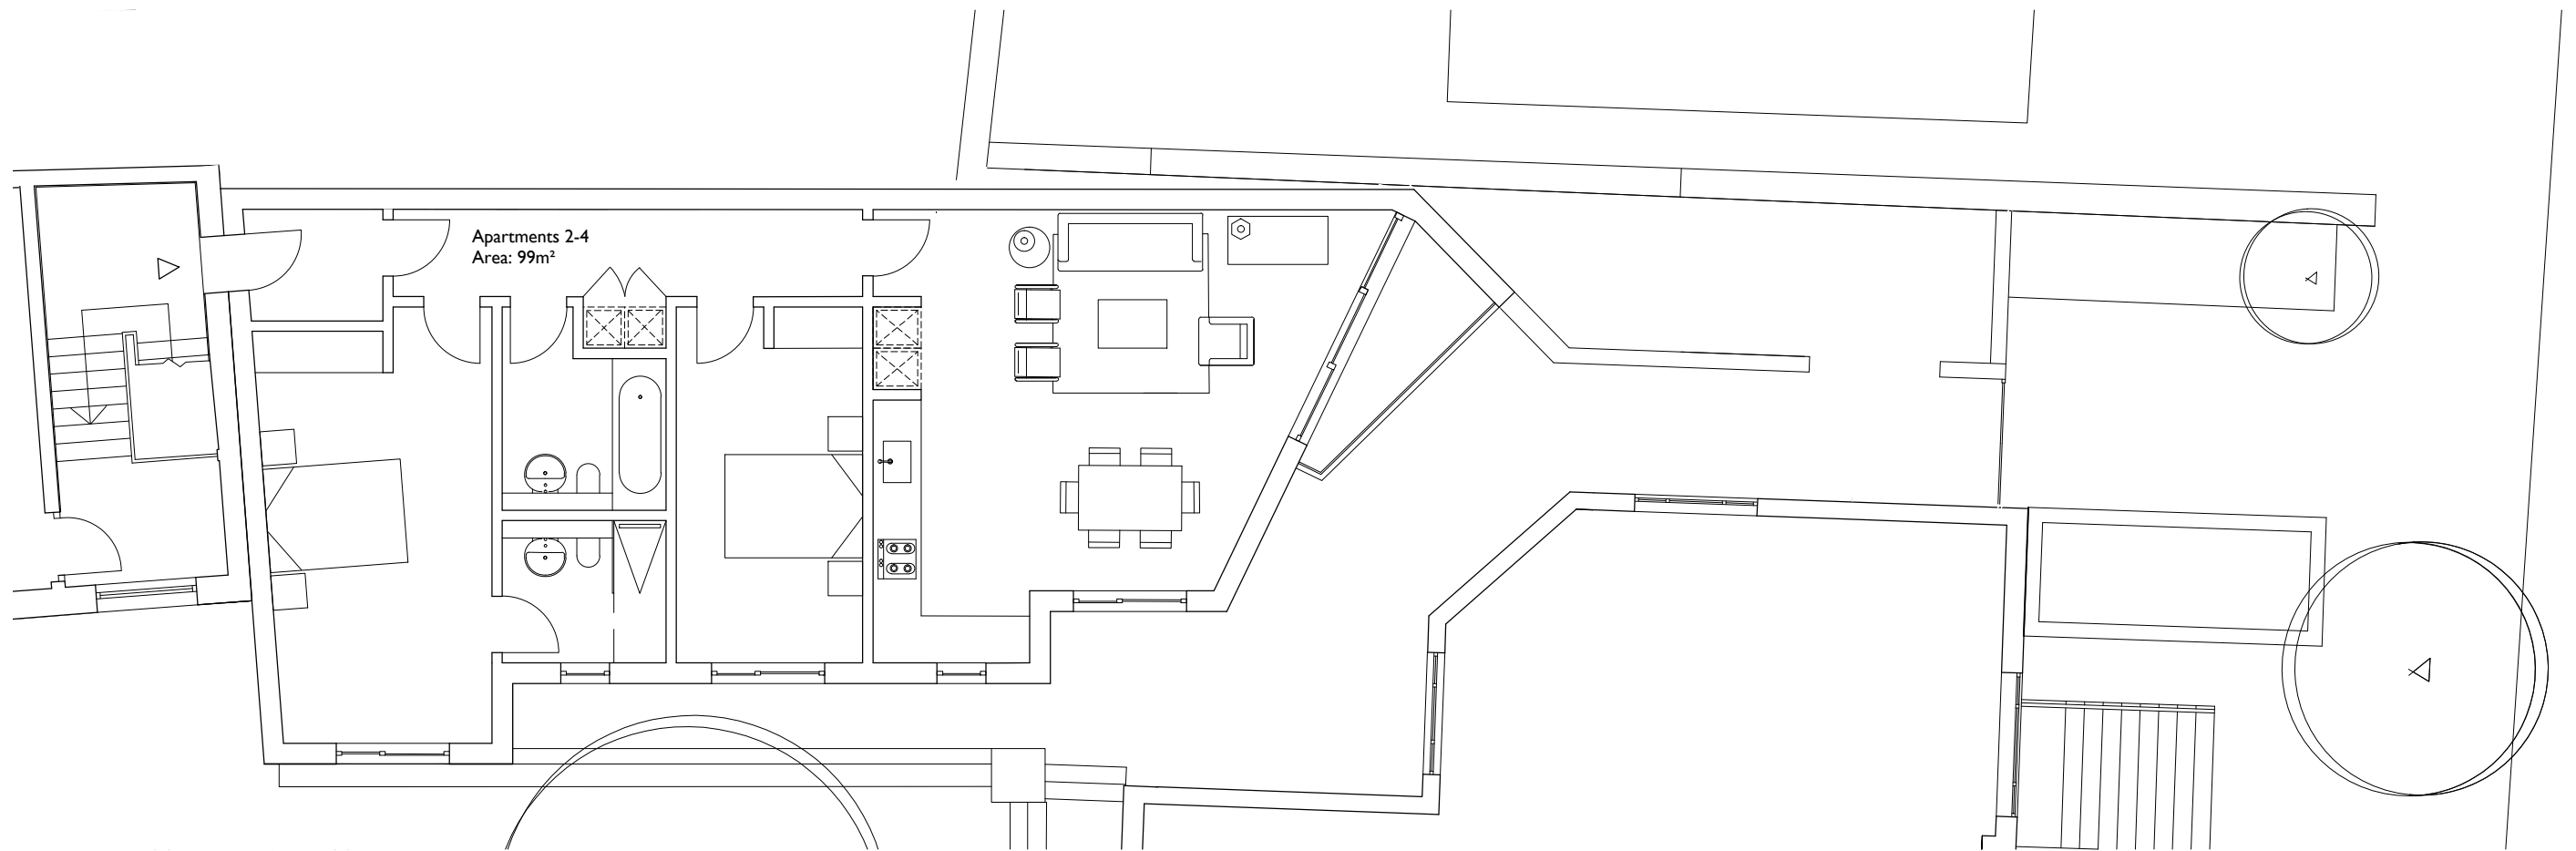

Apartments 2-4
Area: 99m²


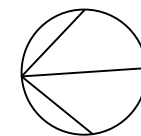


0m 1m 5m

/ 12/08/16 Planning
amendment
rev date amendment
project 73 Maygrove Road
scale 1:100 @ A3
drawing Ground Floor Plan

drawing no. PL - 111

Paul+O Architects Ltd
Unit 8, 73 Maygrove Road
NW6 2EG
t/f +44 020 7604 3818
www.paul-o-architects.com

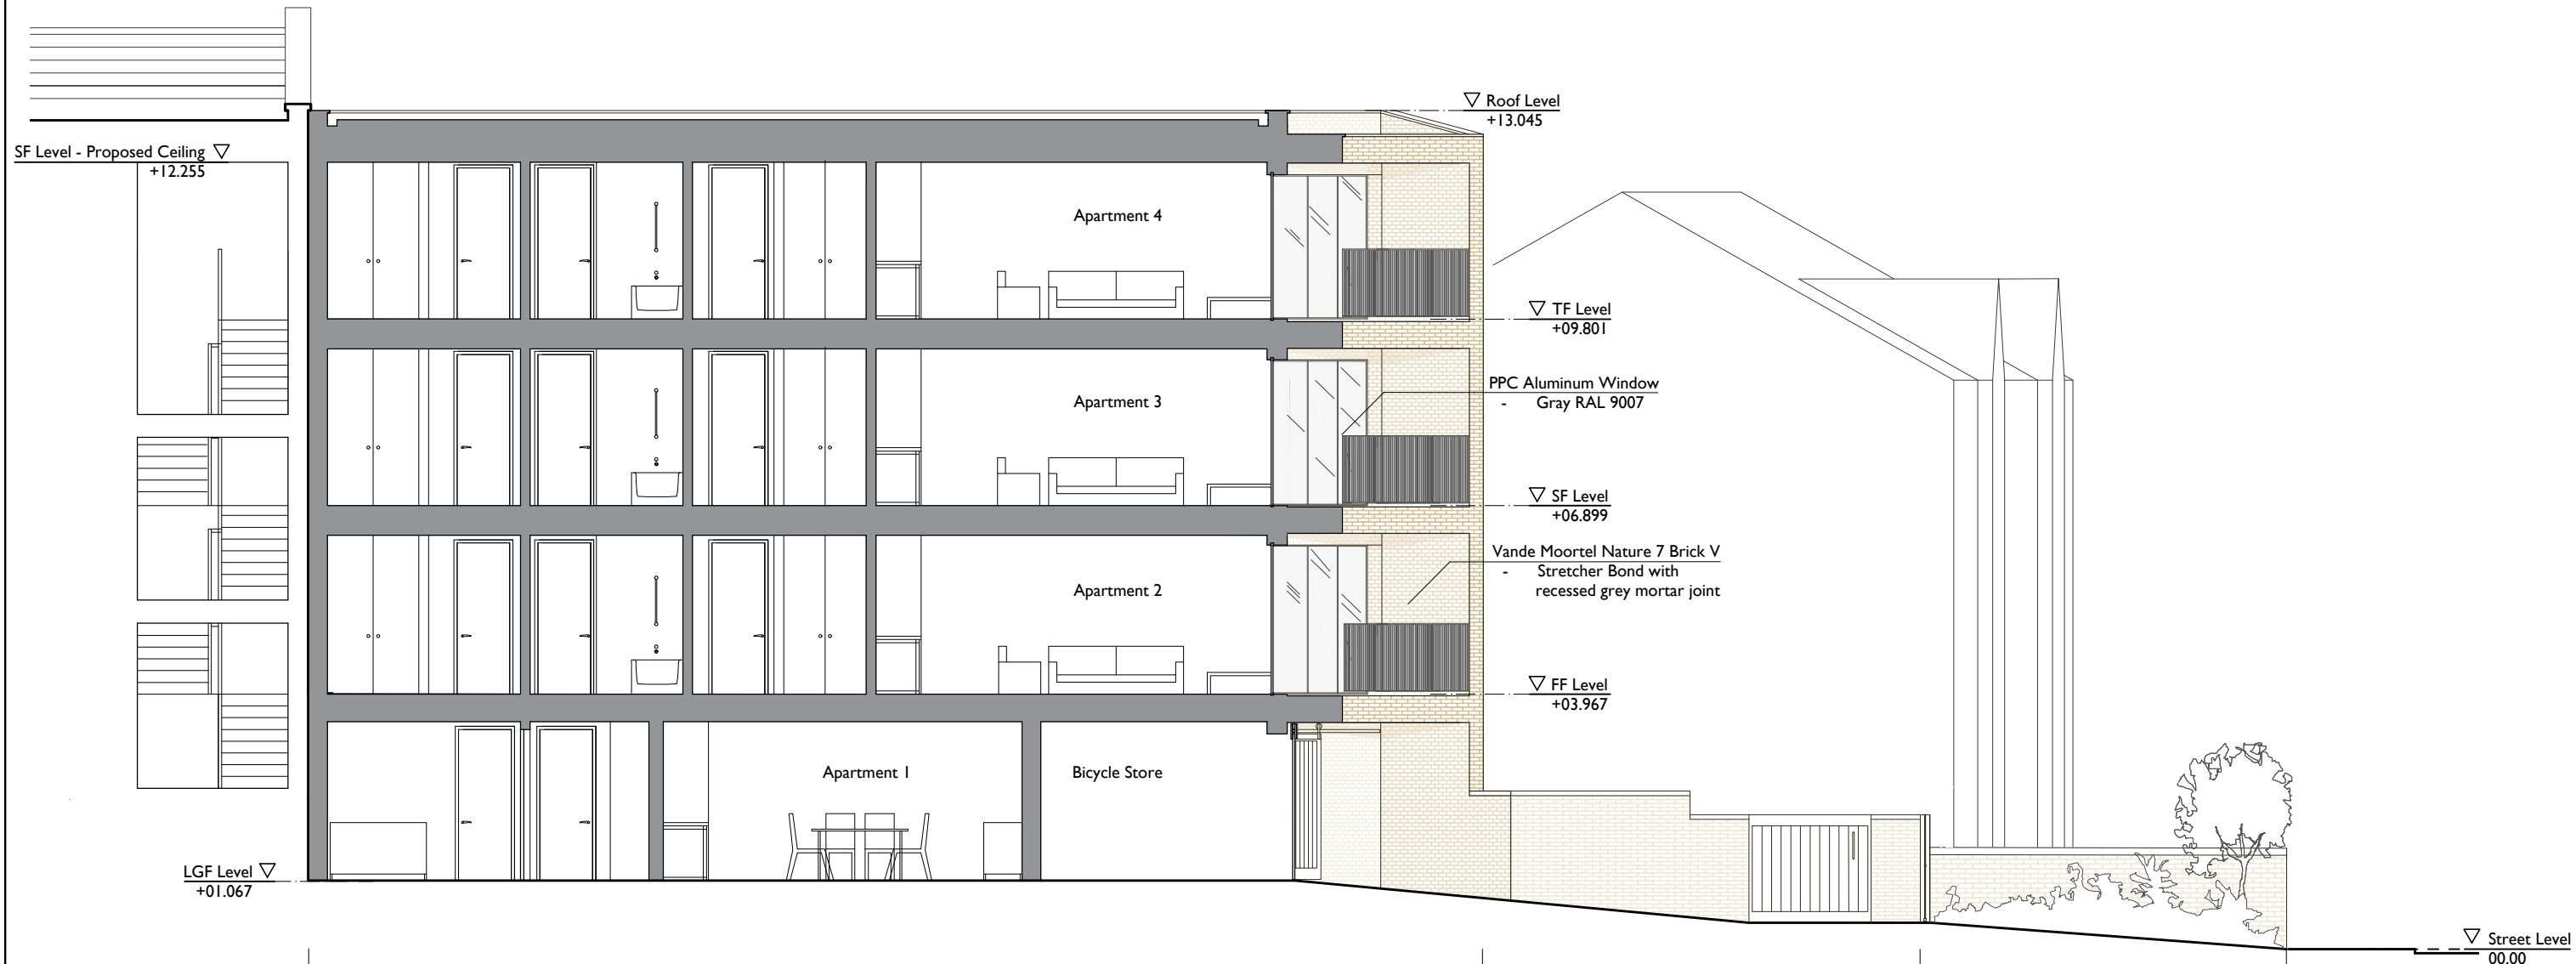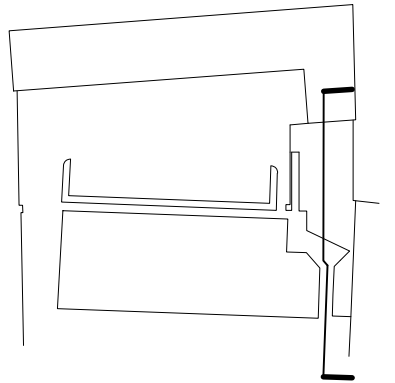

73A Maygrove Road
Existing Building

Proposed
Extension

Refuse
Storage

Forecourt

Street Level
00.00

12/08/16 Planning
amendment

rev date amendment

project 73 Maygrove Road


scale 1:100 @ A3

drawing North - South Section
Proposed

drawing no. PL - 310

Paul+O Architects Ltd
Unit 8, 73 Maygrove Road
NW6 2EG
t/f +44 020 7604 3818
www.paul-o-architects.com

0m 2m 10m

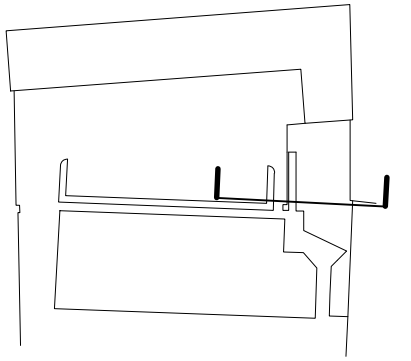

/ 12/08/16 Planning amendment
rev date amendment
project 73 Maygrove Road
scale 1:100 @ A3
drawing West - East Section
Proposed
drawing no. PL - 311

Paul+O Architects Ltd
Unit 8, 73 Maygrove Road
NW6 2EG
t/f +44 020 7604 3818
www.paul-o-architects.com





Maygrove Peace Park | 73 Maygrove Road Proposed Extension 2015/2301/P | 73 Maygrove Road Existing Building | 73A Maygrove Road Proposed Extension | 75 Maygrove Road Existing Building

/ 12/08/16 Planning amendment
 rev date amendment
 project 73 Maygrove Road
 scale 1:200 @ A3
 drawing Street Site Elevation Proposed
 drawing no. PL - 214


Paul+O Architects Ltd
 Unit 8, 73 Maygrove Road
 NW6 2EG
 t/f +44 020 7604 3818
 www.paul-o-architects.com


0m 2m 10m

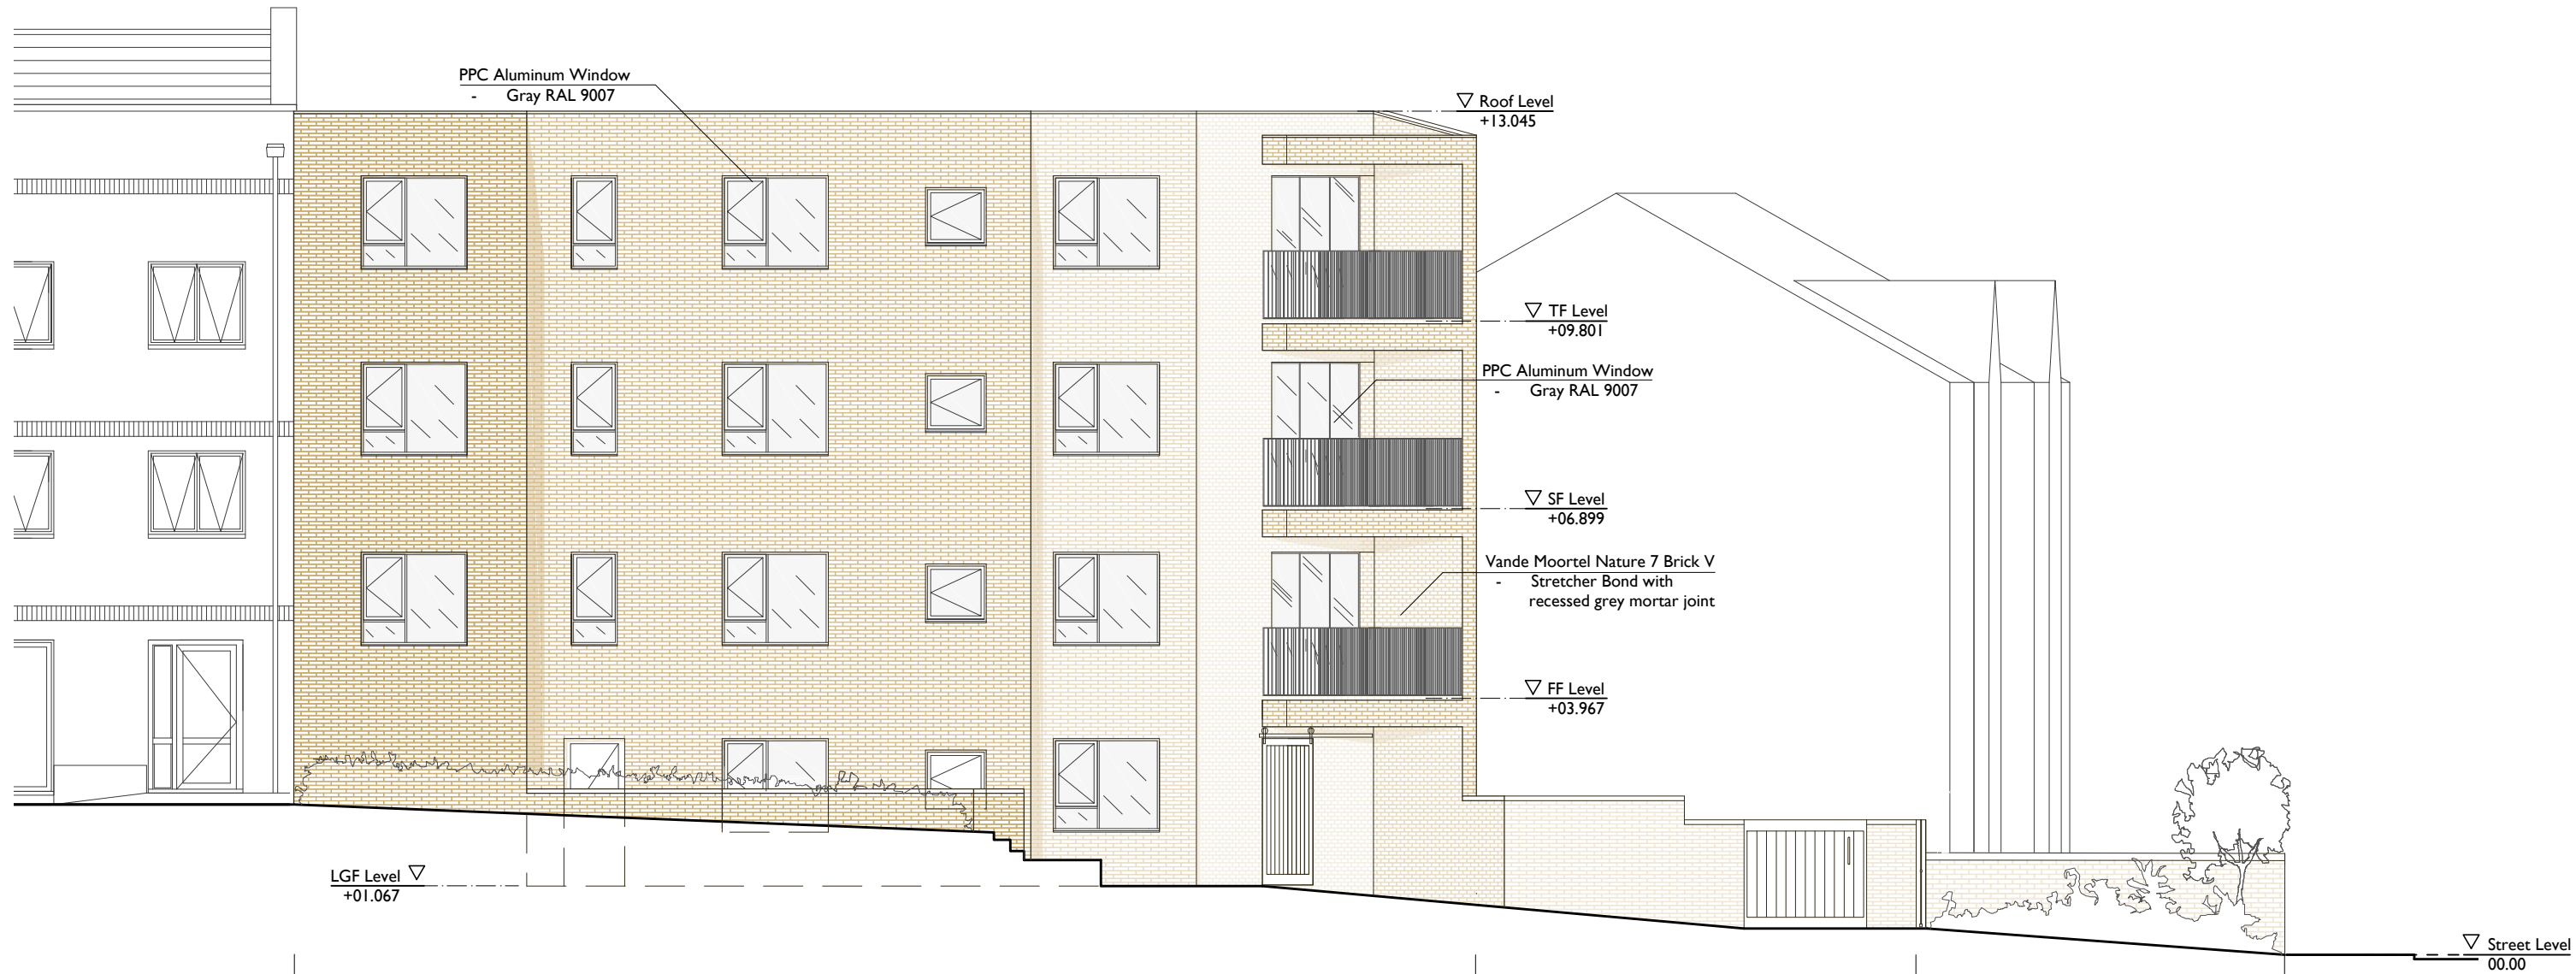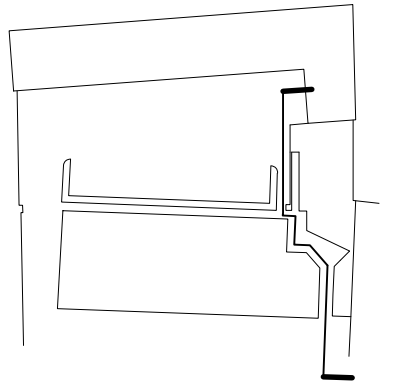


/	12/08/16	Planning amendment
rev	date	amendment
project	73 Maygrove Road	
scale	1:100 @ A3	
drawing	West Elevation Proposed	
drawing no.	PL - 210	

Paul+O Architects Ltd
Unit 8, 73 Maygrove Road
NW6 2EG
t/f +44 020 7604 3818
www.paul-o-architects.com

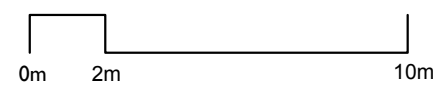


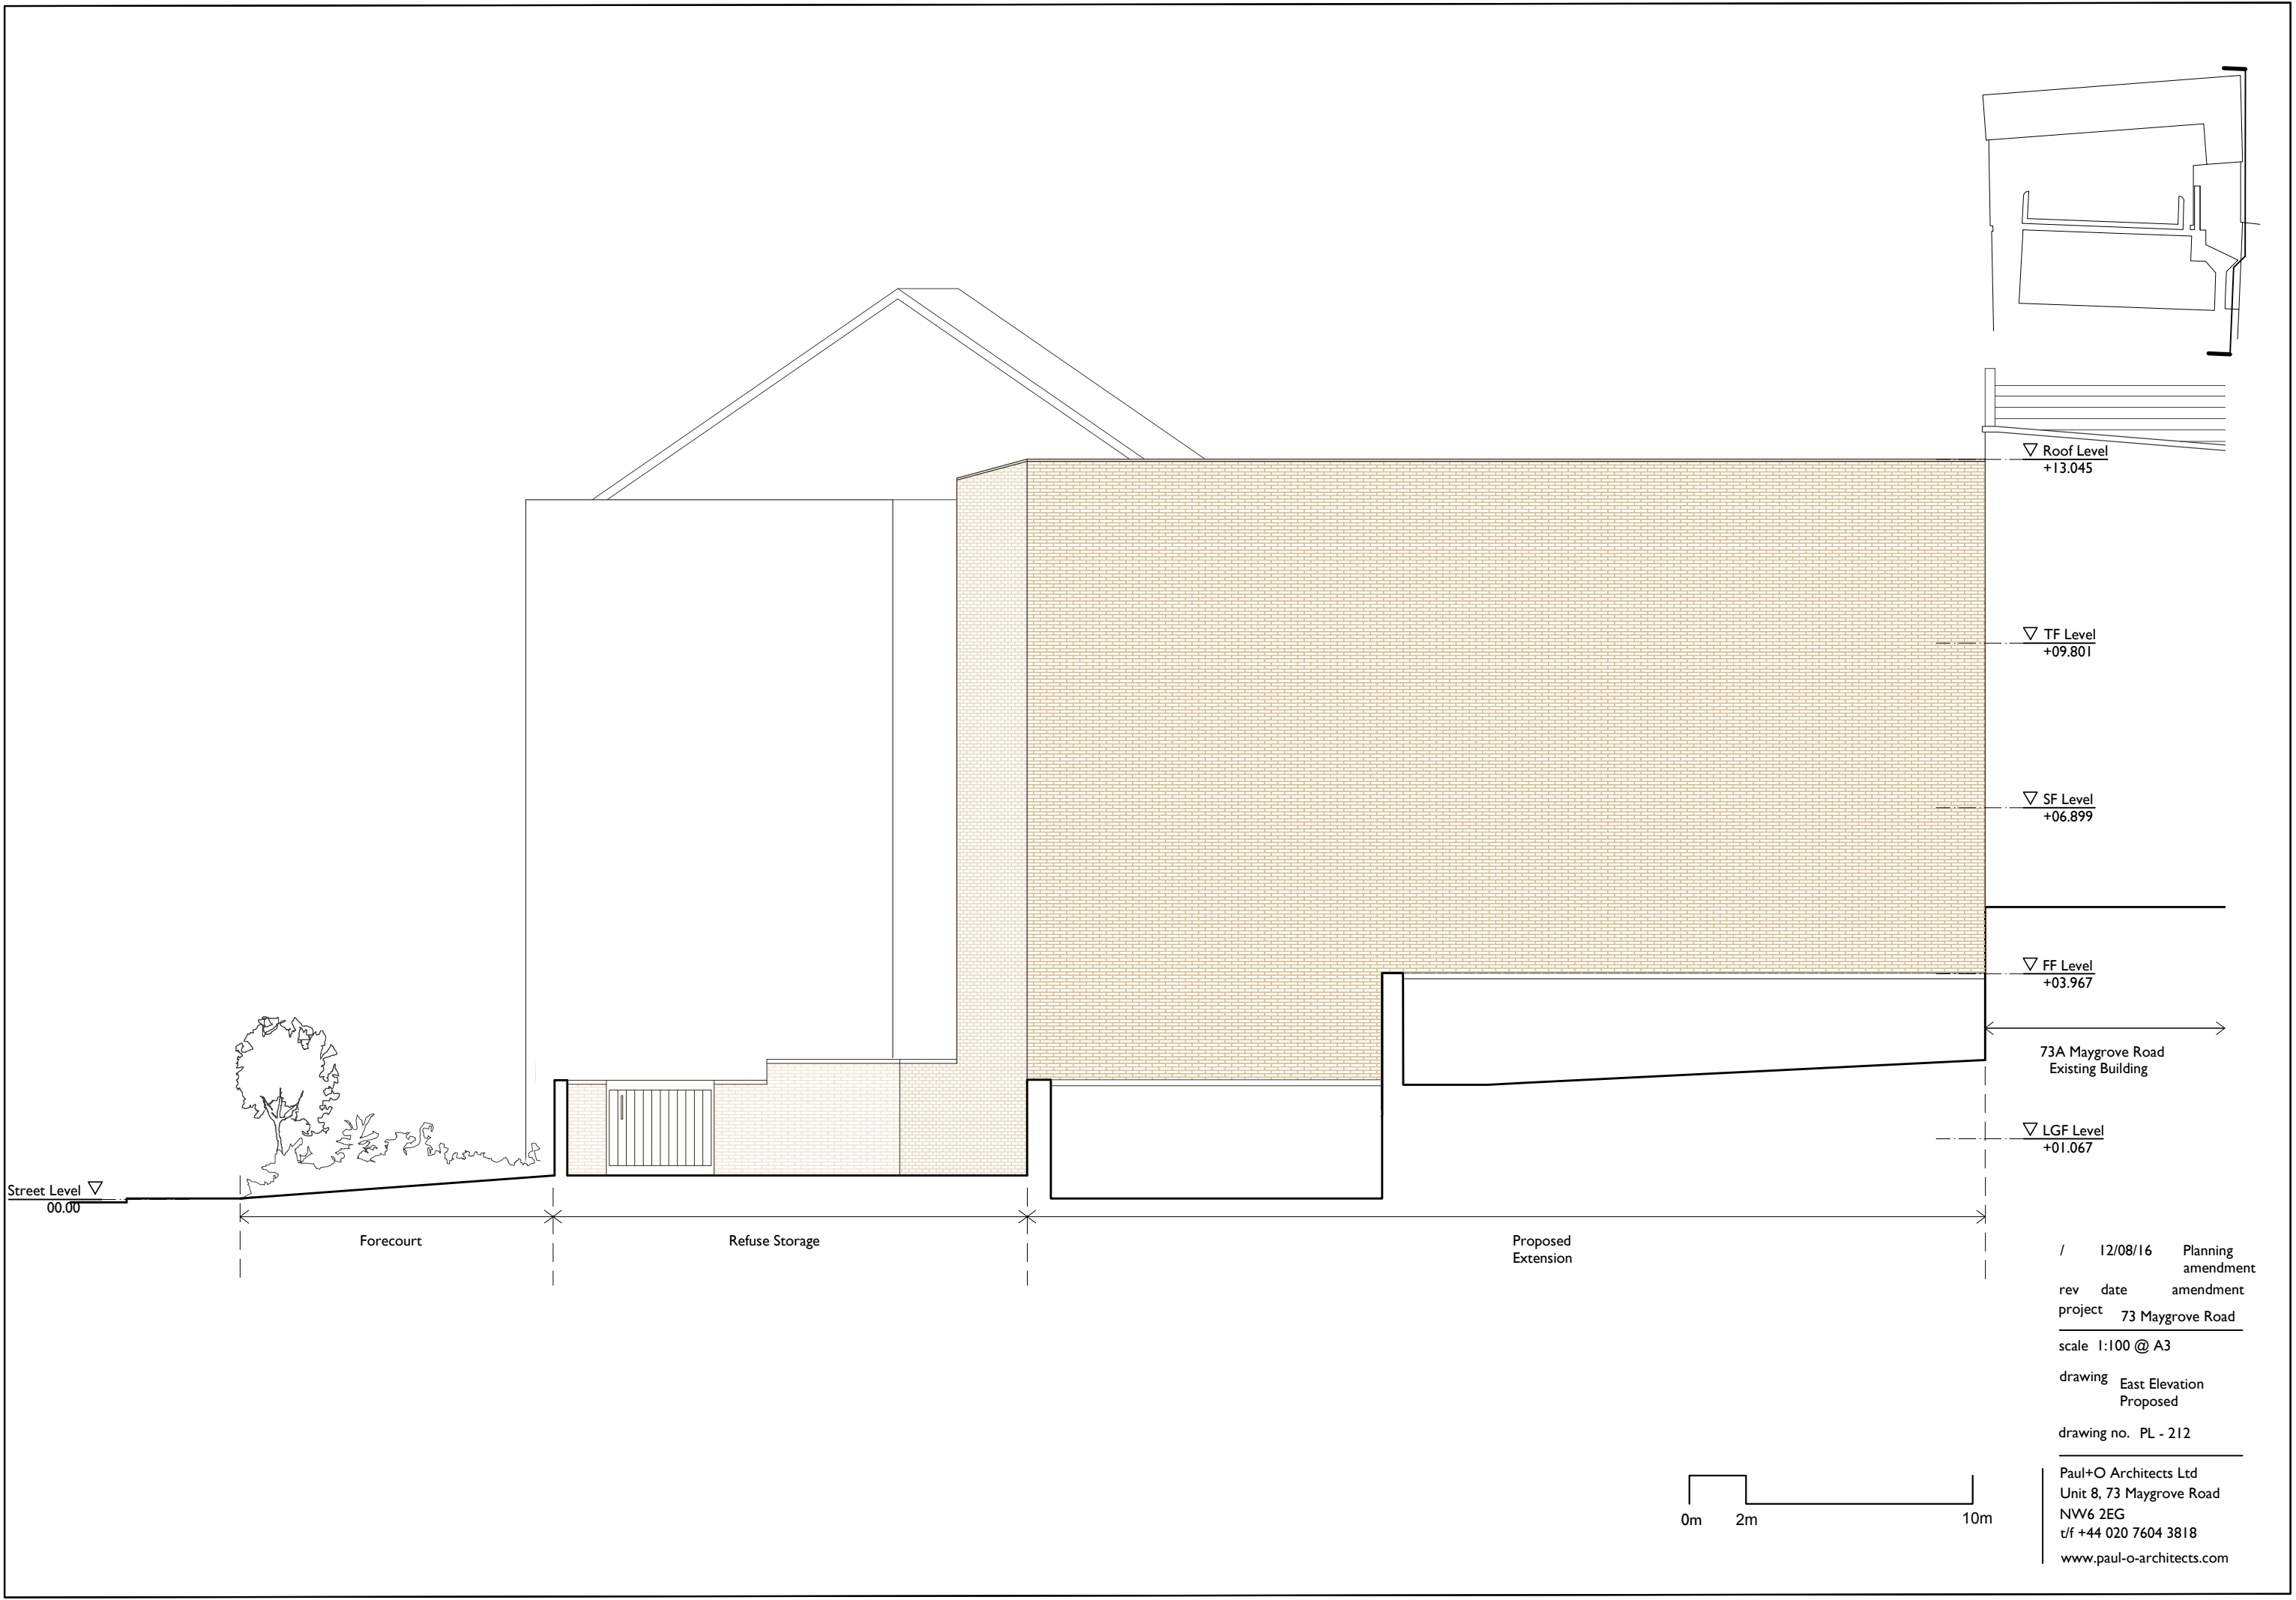

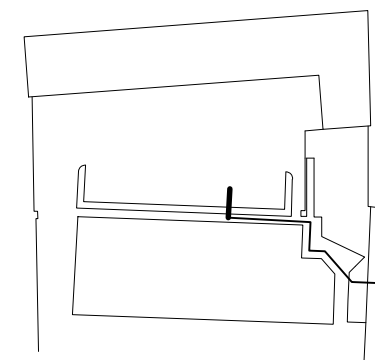

/ 12/08/16 Planning
amendment
rev date amendment
project 73 Maygrove Road
scale 1:100 @ A3
drawing South Elevation
Proposed
drawing no. PL - 211

Paul+O Architects Ltd
Unit 8, 73 Maygrove Road
NW6 2EG
t/f +44 020 7604 3818
www.paul-o-architects.com

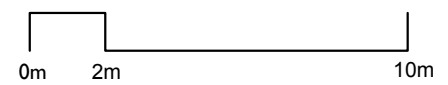

/ 12/08/16 Planning amendment
rev date amendment
project 73 Maygrove Road
scale 1:100 @ A3
drawing Street Elevation Proposed
drawing no. PL - 213

Paul+O Architects Ltd
Unit 8, 73 Maygrove Road
NW6 2EG
t/f +44 020 7604 3818
www.paul-o-architects.com