

# 36 Shoot Up Hill - Planning Set

Nov 2016



PREPARED BY: OMNIDE

## DO NOT SCALE THIS DRAWING

THE CONTRACTOR IS TO CHECK AND VERIFY ALL BUILDING AND SITE DIMENSIONS BEFORE ANY WORKS START AND SHOULD ANY DISCREPANCIES BE DISCOVERED PLEASE INFORM THE ARCHITECT IMMEDIATELY.

THIS DRAWING IS TO READ IN CONJUNCTION WITH RELEVANT STRUCTURAL ENGINEERS, M&E ENGINEERS AND SPECIALIST CONSULTANTS DRAWINGS.

NOT FOR CONSTRUCTION

CLIENT

NOTES:

NOTES:

NOTES:

REV. DATE DESCRIPTION



N. 2  
DHURAM YARD  
LONDON E2 6GF, UK  
TEL + 02 076133833  
WWW.OMNIDE.COM


STAGE: PLANNING  
DWG. BIRTHDATE: 03/03/2016

SCALE:

TITLE: Cover

BUILDING: 36 SHOOT UP HILL

SHEET.NO.: A 0.00 REV.

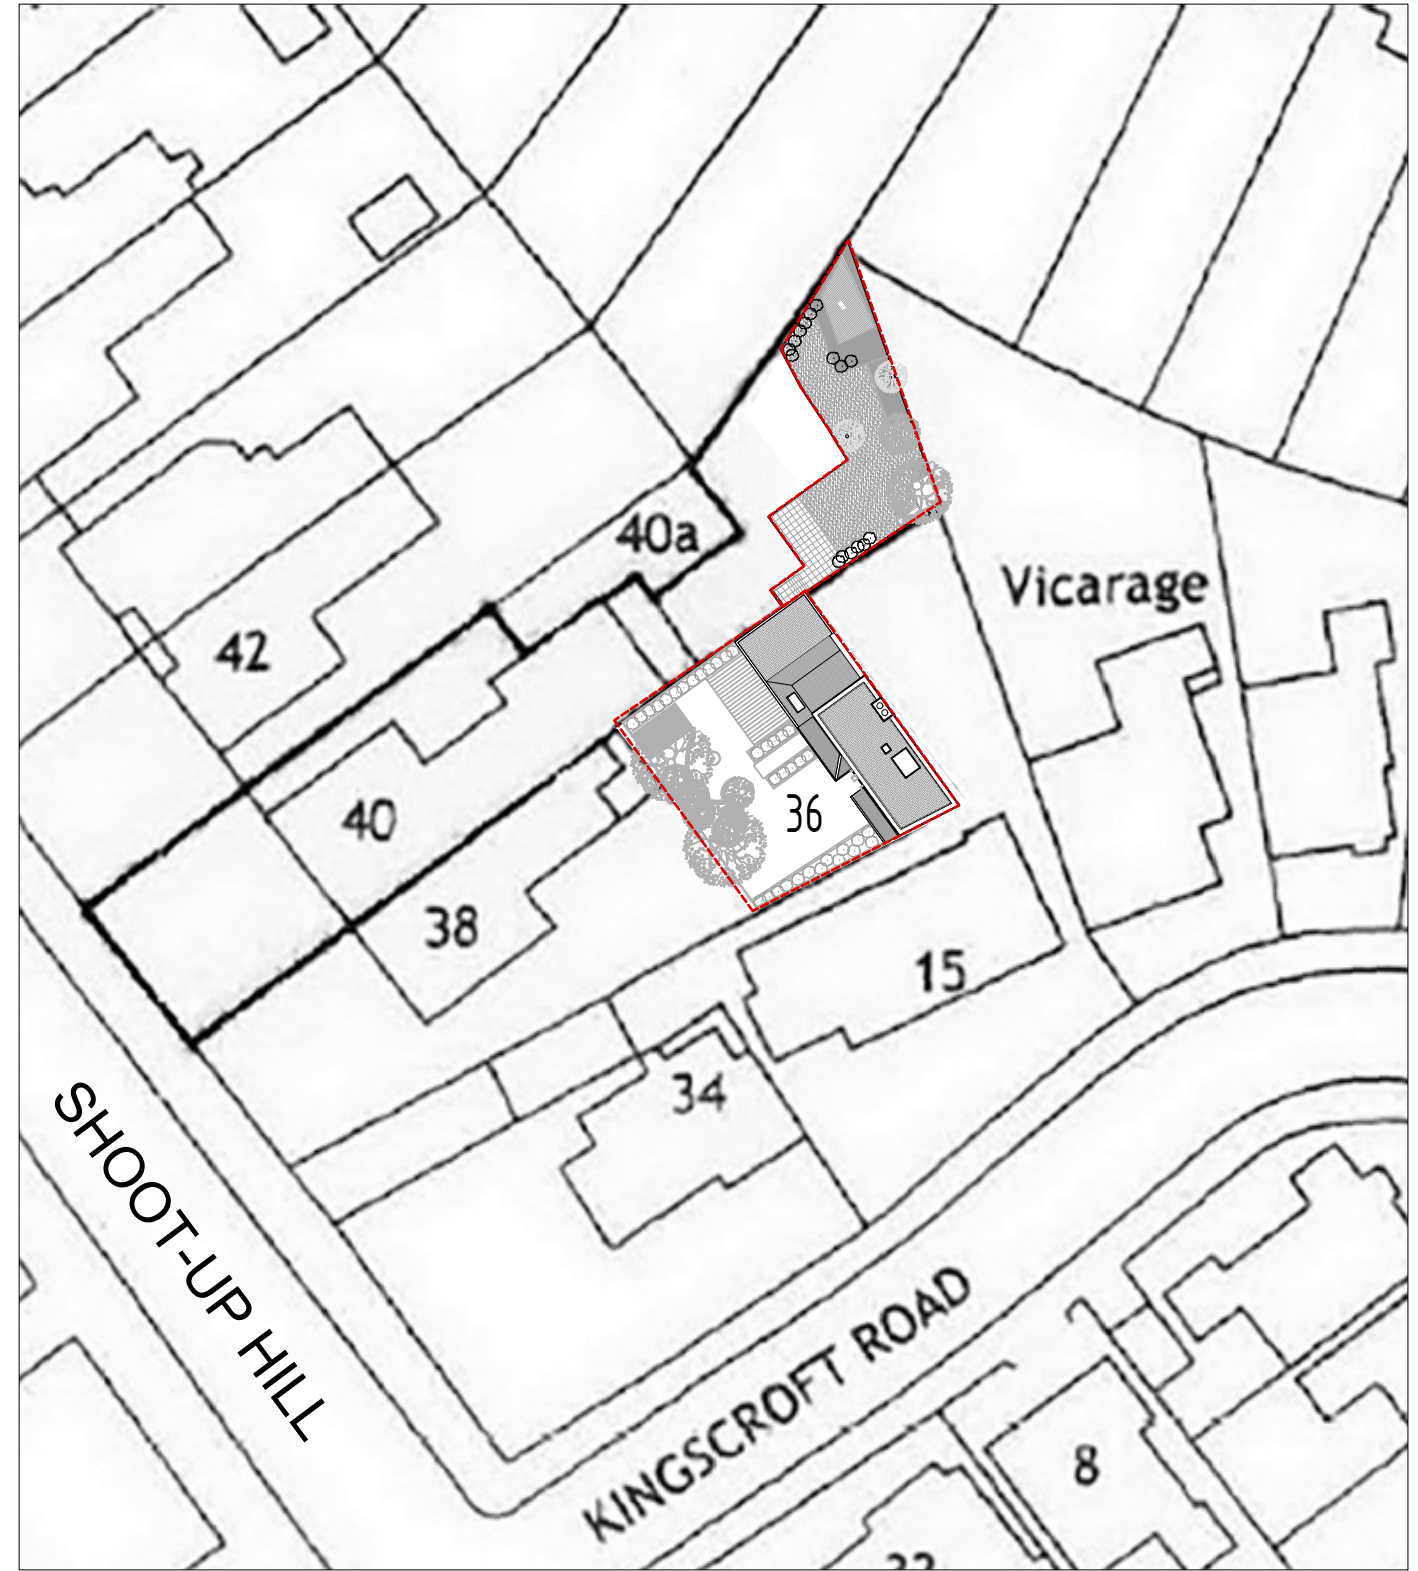

<b>1</b>	Location Plan 1:1250 @ A3 - 1:625 @ A1
----------	---


**DO NOT SCALE THIS DRAWING**

THE CONTRACTOR IS TO CHECK AND VERIFY ALL BUILDING AND SITE DIMENSIONS BEFORE ANY WORKS START AND SHOULD ANY DISCREPANCIES BE DISCOVERED PLEASE INFORM THE ARCHITECT IMMEDIATELY.

THIS DRAWING IS TO READ IN CONJUNCTION WITH RELEVANT STRUCTURAL ENGINEERS, M&E ENGINEERS AND SPECIALIST CONSULTANTS DRAWINGS.

**NOT FOR CONSTRUCTION**


CLIENT	NOTES:	NOTES:	NOTES:
--------	--------	--------	--------


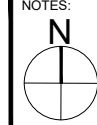




NOTES:


--- Property Boundary

<b>2</b>	Site Plan 1:500 @ A3 - 1:250 @ A1
----------	--------------------------------------


NOTES:	NOTES:	REV. DATE DESCRIPTION	 <p>ARCHITECTURE PLANNING INTERIOR DESIGN</p> <p>N. 2 DHURAM YARD LONDON E2 6GF, UK TEL + 02 076133833 WWW.OMNIDE.COM</p>
<p>STAGE: PLANNING DWG. BIRTHDATE: 03/03/2016 SCALE: 1:1250 @ A3 - 1:625 @ A1 1:500 @ A3 - 1:250 @ A1 TITLE: Location Plan and Site Plan</p>			<p>BUILDING: 36 SHOOT UP HILL SHEET.NO.: A.0.01 REV.</p>

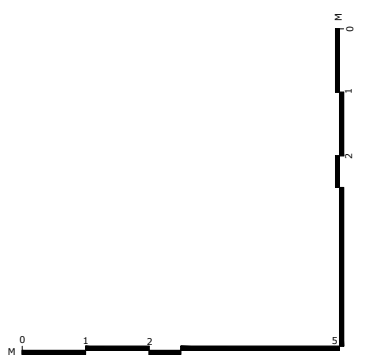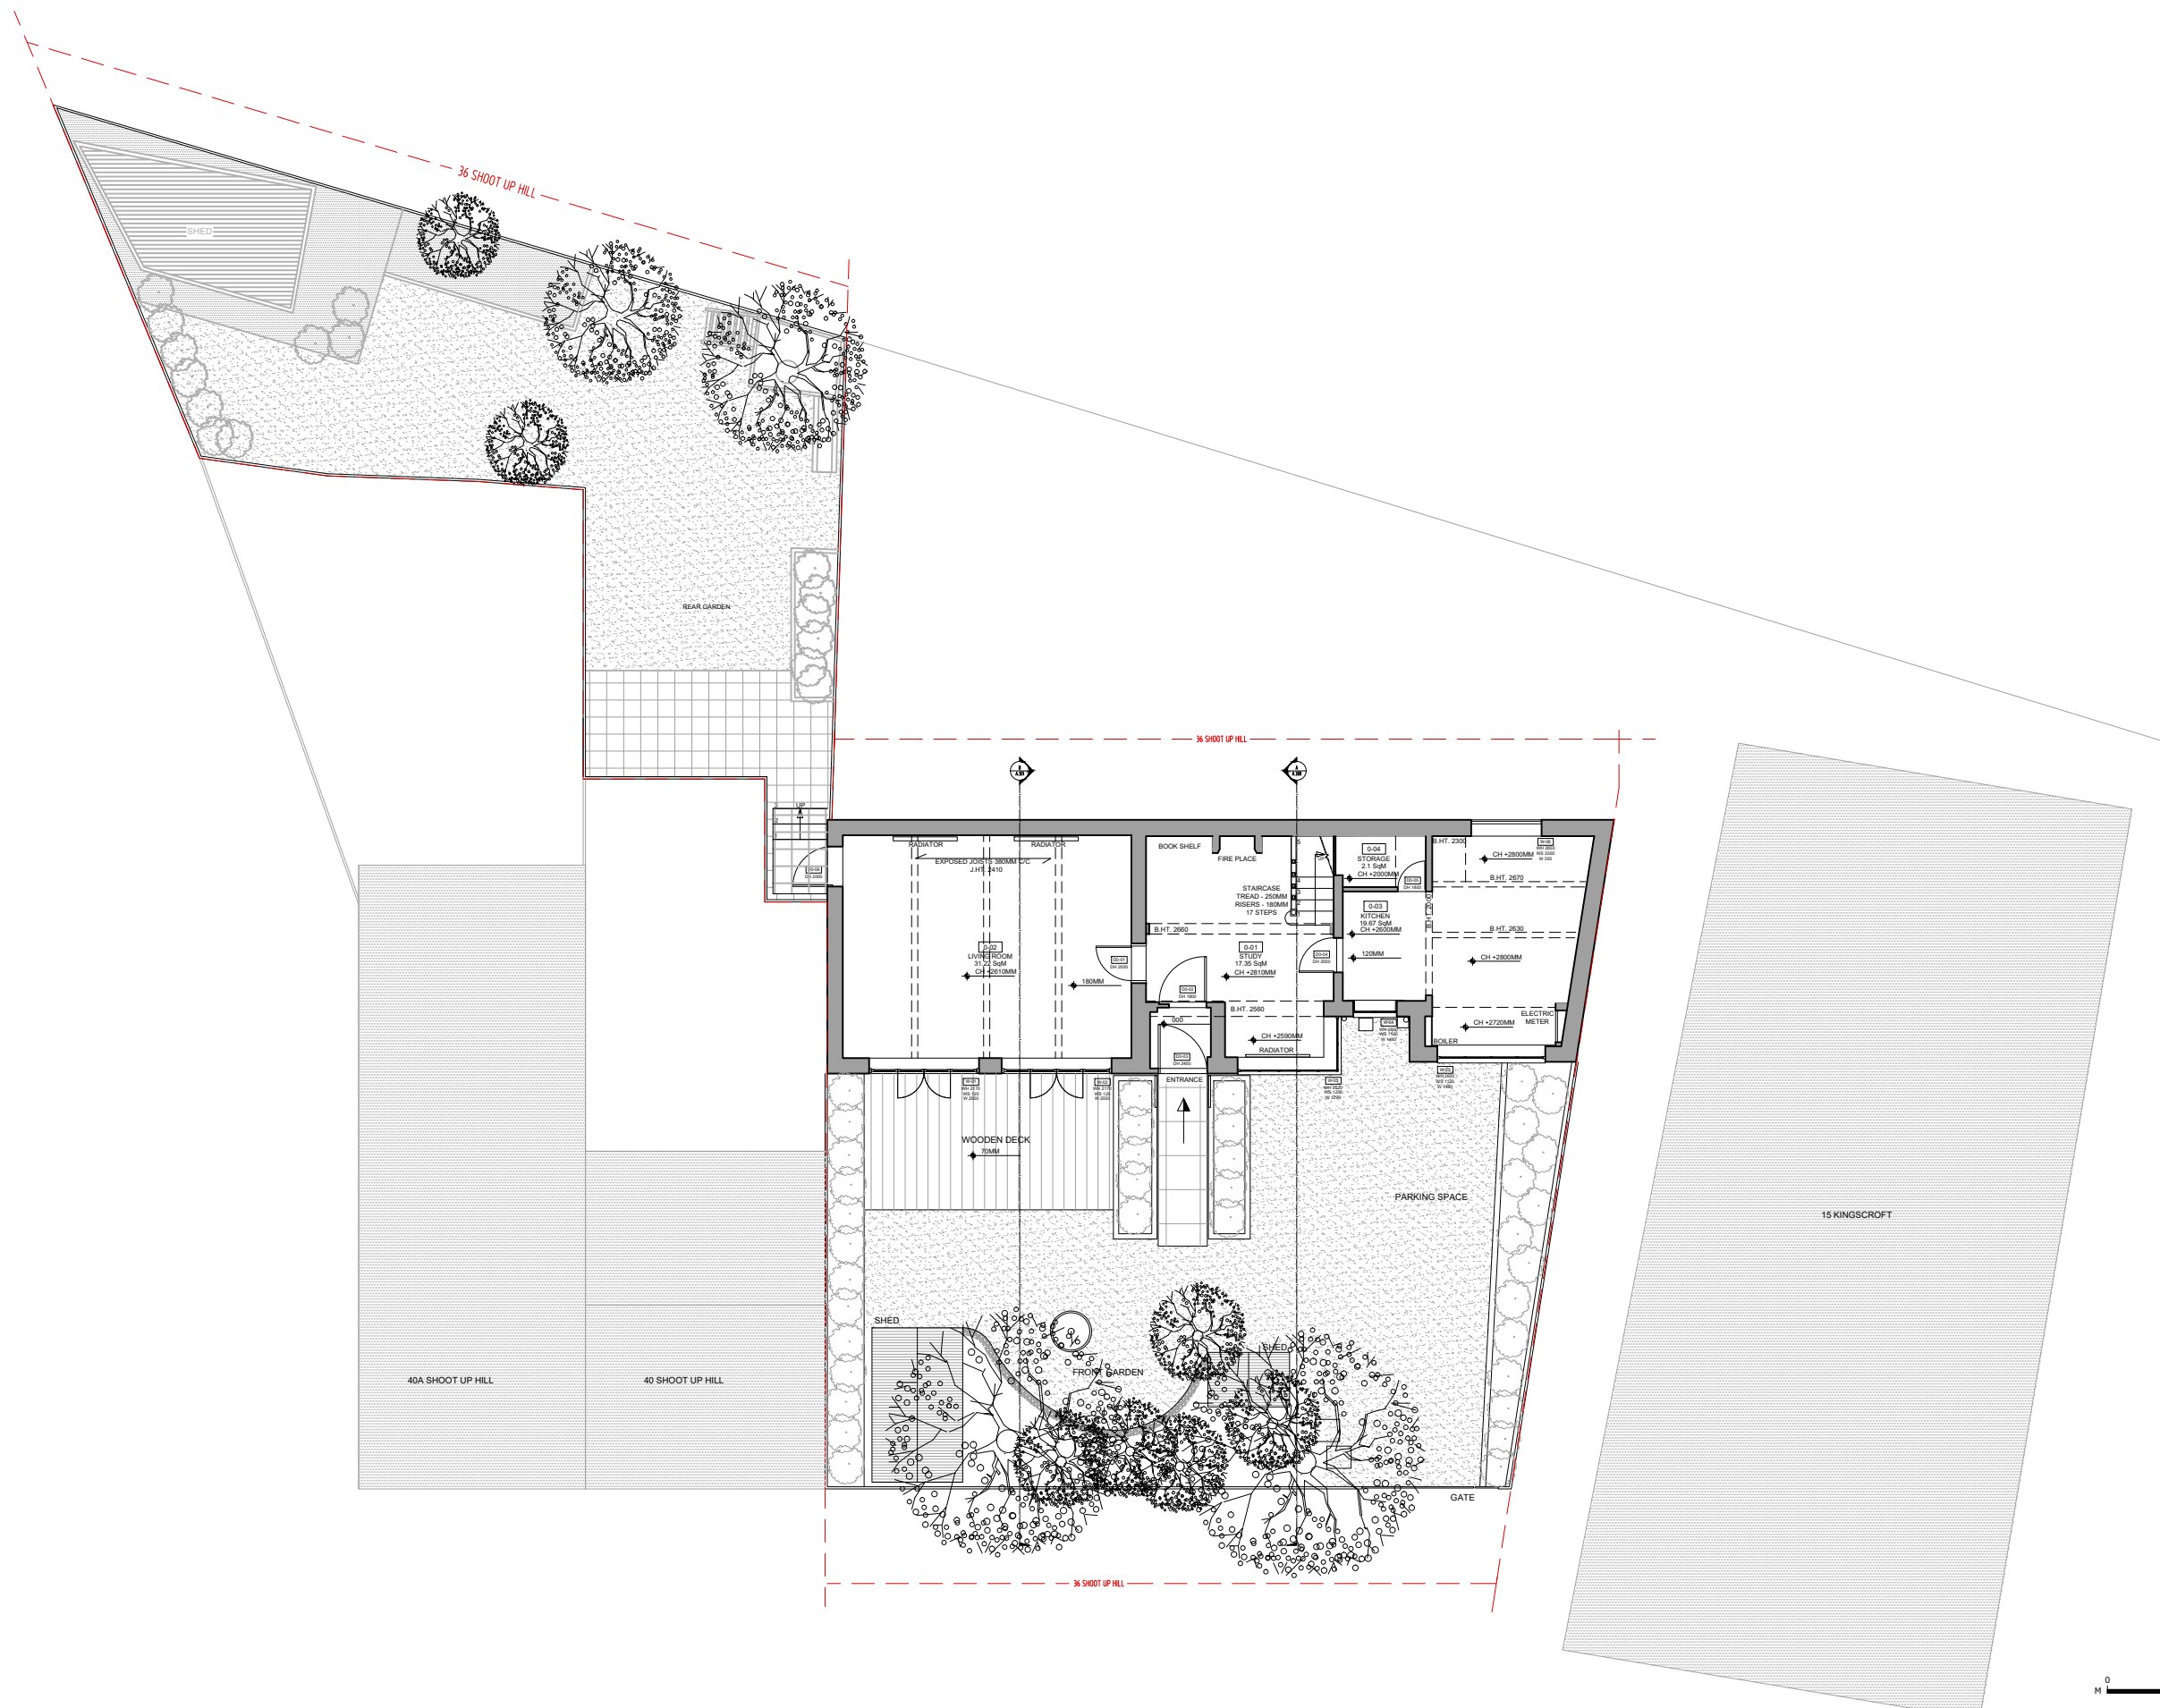
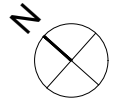
<p><b>DO NOT SCALE THIS DRAWING</b></p> <p>THE CONTRACTOR IS TO CHECK AND VERIFY ALL BUILDING AND SITE DIMENSIONS BEFORE ANY WORKS START AND SHOULD ANY DISCREPANCIES BE DISCOVERED PLEASE INFORM THE ARCHITECT IMMEDIATELY.</p> <p>THIS DRAWING IS TO READ IN CONJUNCTION WITH RELEVANT STRUCTURAL ENGINEERS, M&amp;E ENGINEERS AND SPECIALIST CONSULTANTS DRAWINGS.</p> <p><b>NOT FOR CONSTRUCTION</b></p>	<p>CLIENT</p>		<p>NOTES:</p> 	<p>NOTES:</p>	<p>NOTES:</p>	<table border="1"> <thead> <tr> <th>REV.</th> <th>DATE</th> <th>DESCRIPTION</th> </tr> </thead> <tbody> <tr> <td> </td> <td> </td> <td> </td> </tr> </tbody> </table>	REV.	DATE	DESCRIPTION				 <p>ARCHITECTURE PLANNING INTERIOR DESIGN</p> <p>N. 2 DHURAM YARD LONDON E2 6QF, UK TEL + 02 076133833 WWW.OMNIDE.COM</p>	<p>STAGE: PLANNING DWG. BIRTHDATE: 03/03/2016</p> <p>SCALE: 1:150 @ A3 - 1:75 @ A1</p> <p>TITLE: Site Plan - Survey</p> <p>BUILDING: 36 SHOOT UP HILL</p> <p>SHEET.NO.: A 0.10 REV.</p>
REV.	DATE	DESCRIPTION												

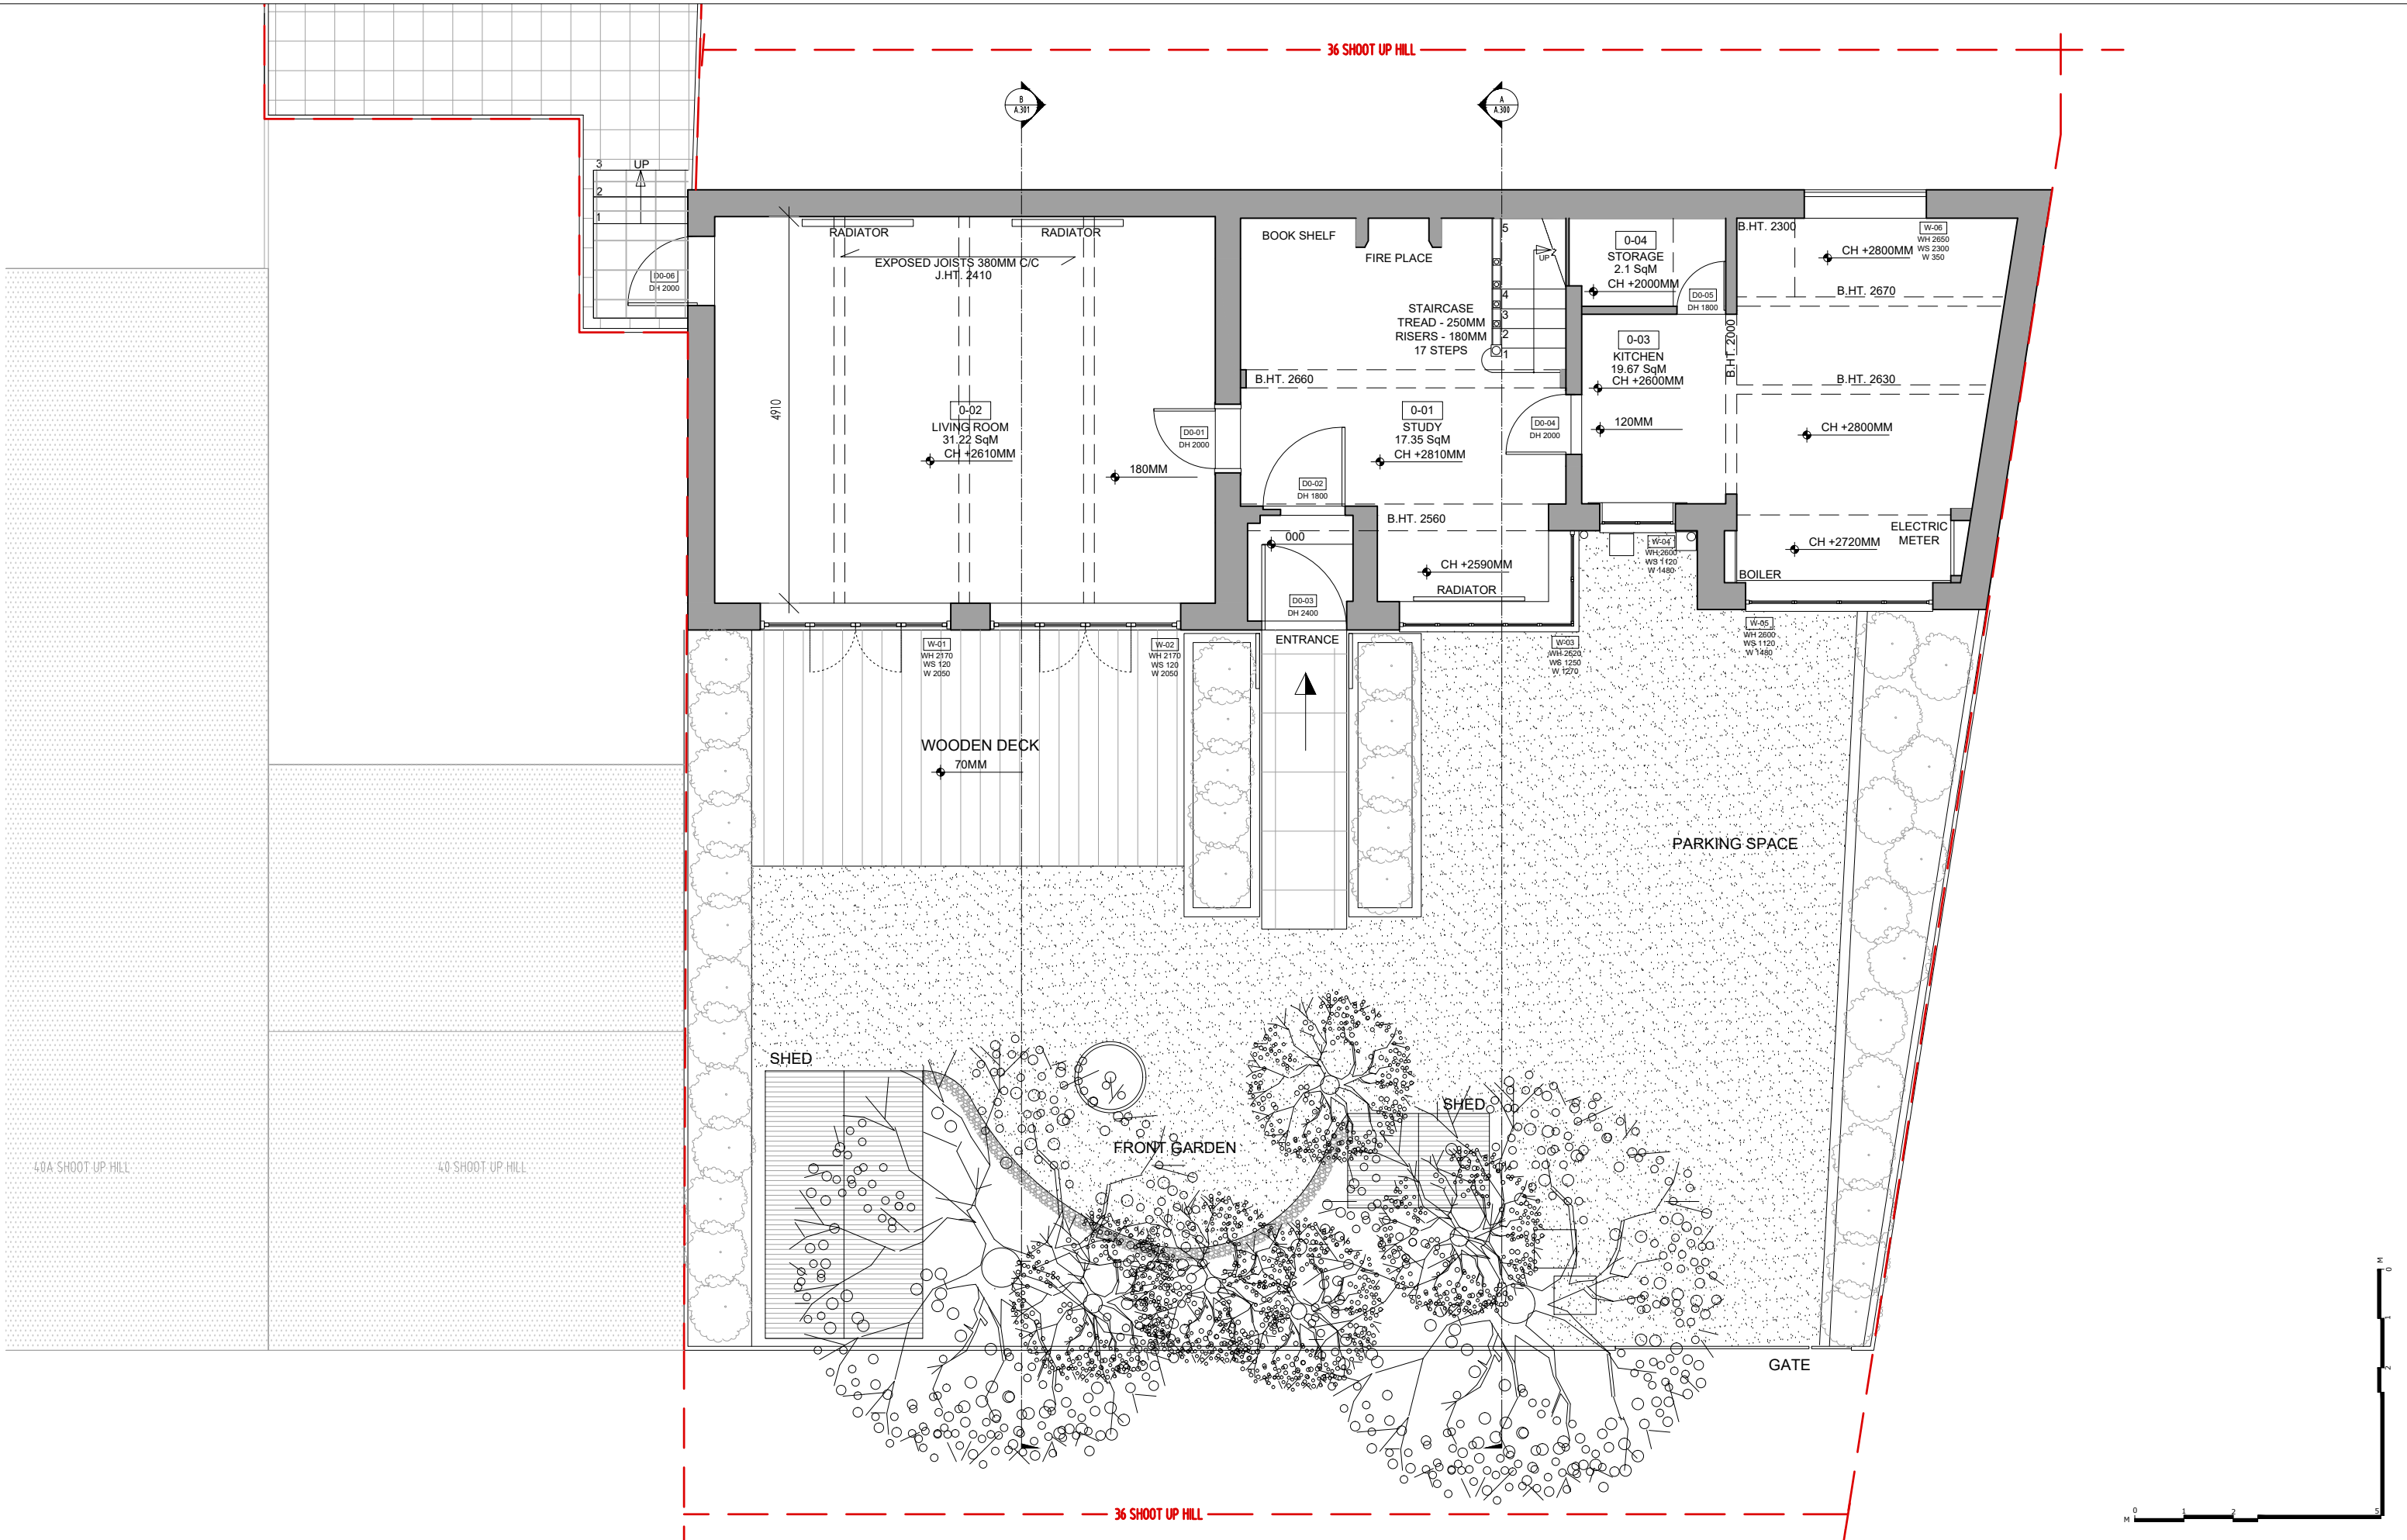

<b>DO NOT SCALE THIS DRAWING</b>	CLIENT	NOTES:	NOTES:	NOTES:	REV. DATE DESCRIPTION		STAGE: PLANNING
<small>THE CONTRACTOR IS TO CHECK AND VERIFY ALL BUILDING AND SITE DIMENSIONS BEFORE ANY WORKS START AND SHOULD ANY DISCREPANCIES BE DISCOVERED PLEASE INFORM THE ARCHITECT IMMEDIATELY.</small>						<small>ARCHITECTURE PLANNING INTERIOR DESIGN</small>	DWG. BIRTHDATE: 03/03/2016
<small>THIS DRAWING IS TO READ IN CONJUNCTION WITH RELEVANT STRUCTURAL ENGINEERS, M&amp;E ENGINEERS AND SPECIALIST CONSULTANTS DRAWINGS.</small>						<small>N. 2 DHURAM YARD LONDON E2 6GF, UK TEL + 02 076133833 WWW.OMNIDE.COM</small>	SCALE: 1:75 @ A3 - 1:37.5 @ A1
<b>NOT FOR CONSTRUCTION</b>							TITLE: Ground Floor Plan - Survey
							BUILDING: 36 SHOOT UP HILL
							SHEET.NO.: A.011 REV.

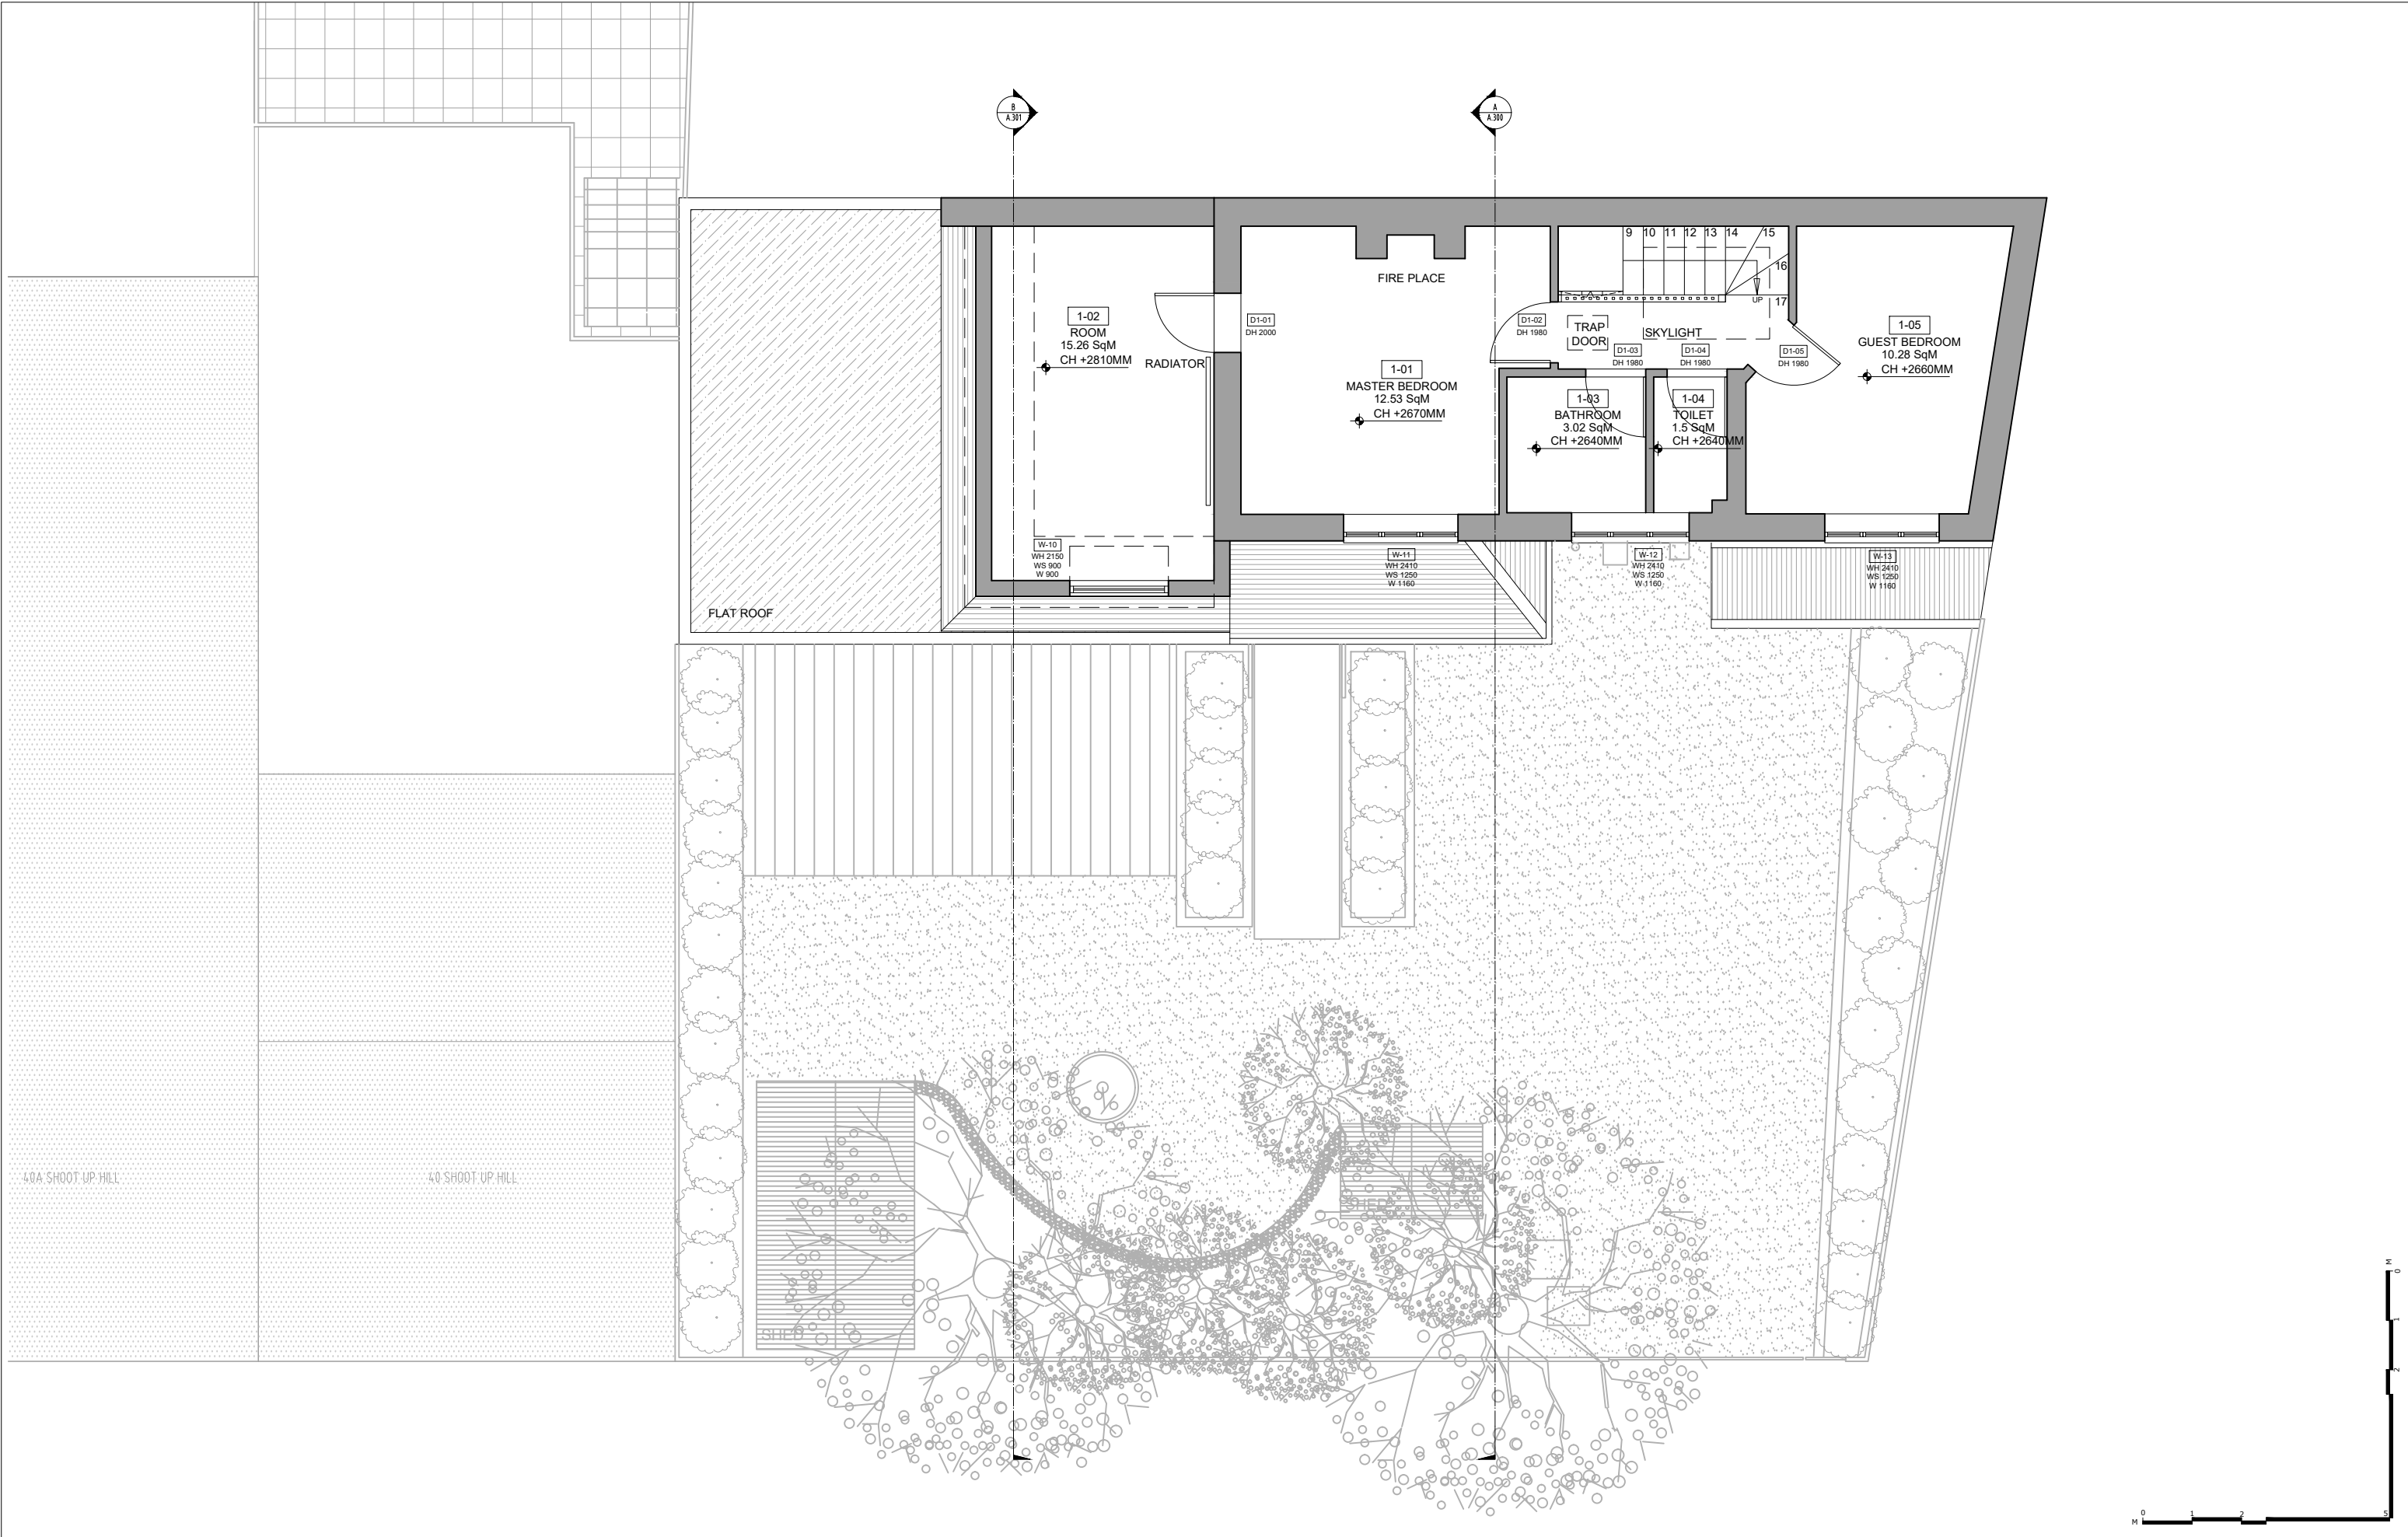

**DO NOT SCALE THIS DRAWING**

THE CONTRACTOR IS TO CHECK AND VERIFY ALL BUILDING AND SITE DIMENSIONS BEFORE ANY WORKS START AND SHOULD ANY DISCREPANCIES BE DISCOVERED PLEASE INFORM THE ARCHITECT IMMEDIATELY.

THIS DRAWING IS TO READ IN CONJUNCTION WITH RELEVANT STRUCTURAL ENGINEERS, M&E ENGINEERS AND SPECIALIST CONSULTANTS DRAWINGS.

**NOT FOR CONSTRUCTION**

CLIENT

NOTES:

NOTES:

NOTES:


REV. DATE	DESCRIPTION

**OMNIDE**  
ARCHITECTURE PLANNING INTERIOR DESIGN

N. 2  
 DHURAM YARD  
 LONDON E2 6GF, UK

TEL + 02 076133833  
 WWW.OMNIDE.COM

STAGE: PLANNING
DWG. BIRTHDATE: 03/03/2016
SCALE: 1:75 @ A3 - 1:37.5 @ A1
TITLE: First Floor Plan - Survey
BUILDING: 36 SHOOT UP HILL
SHEET.NO.: A.012 REV.

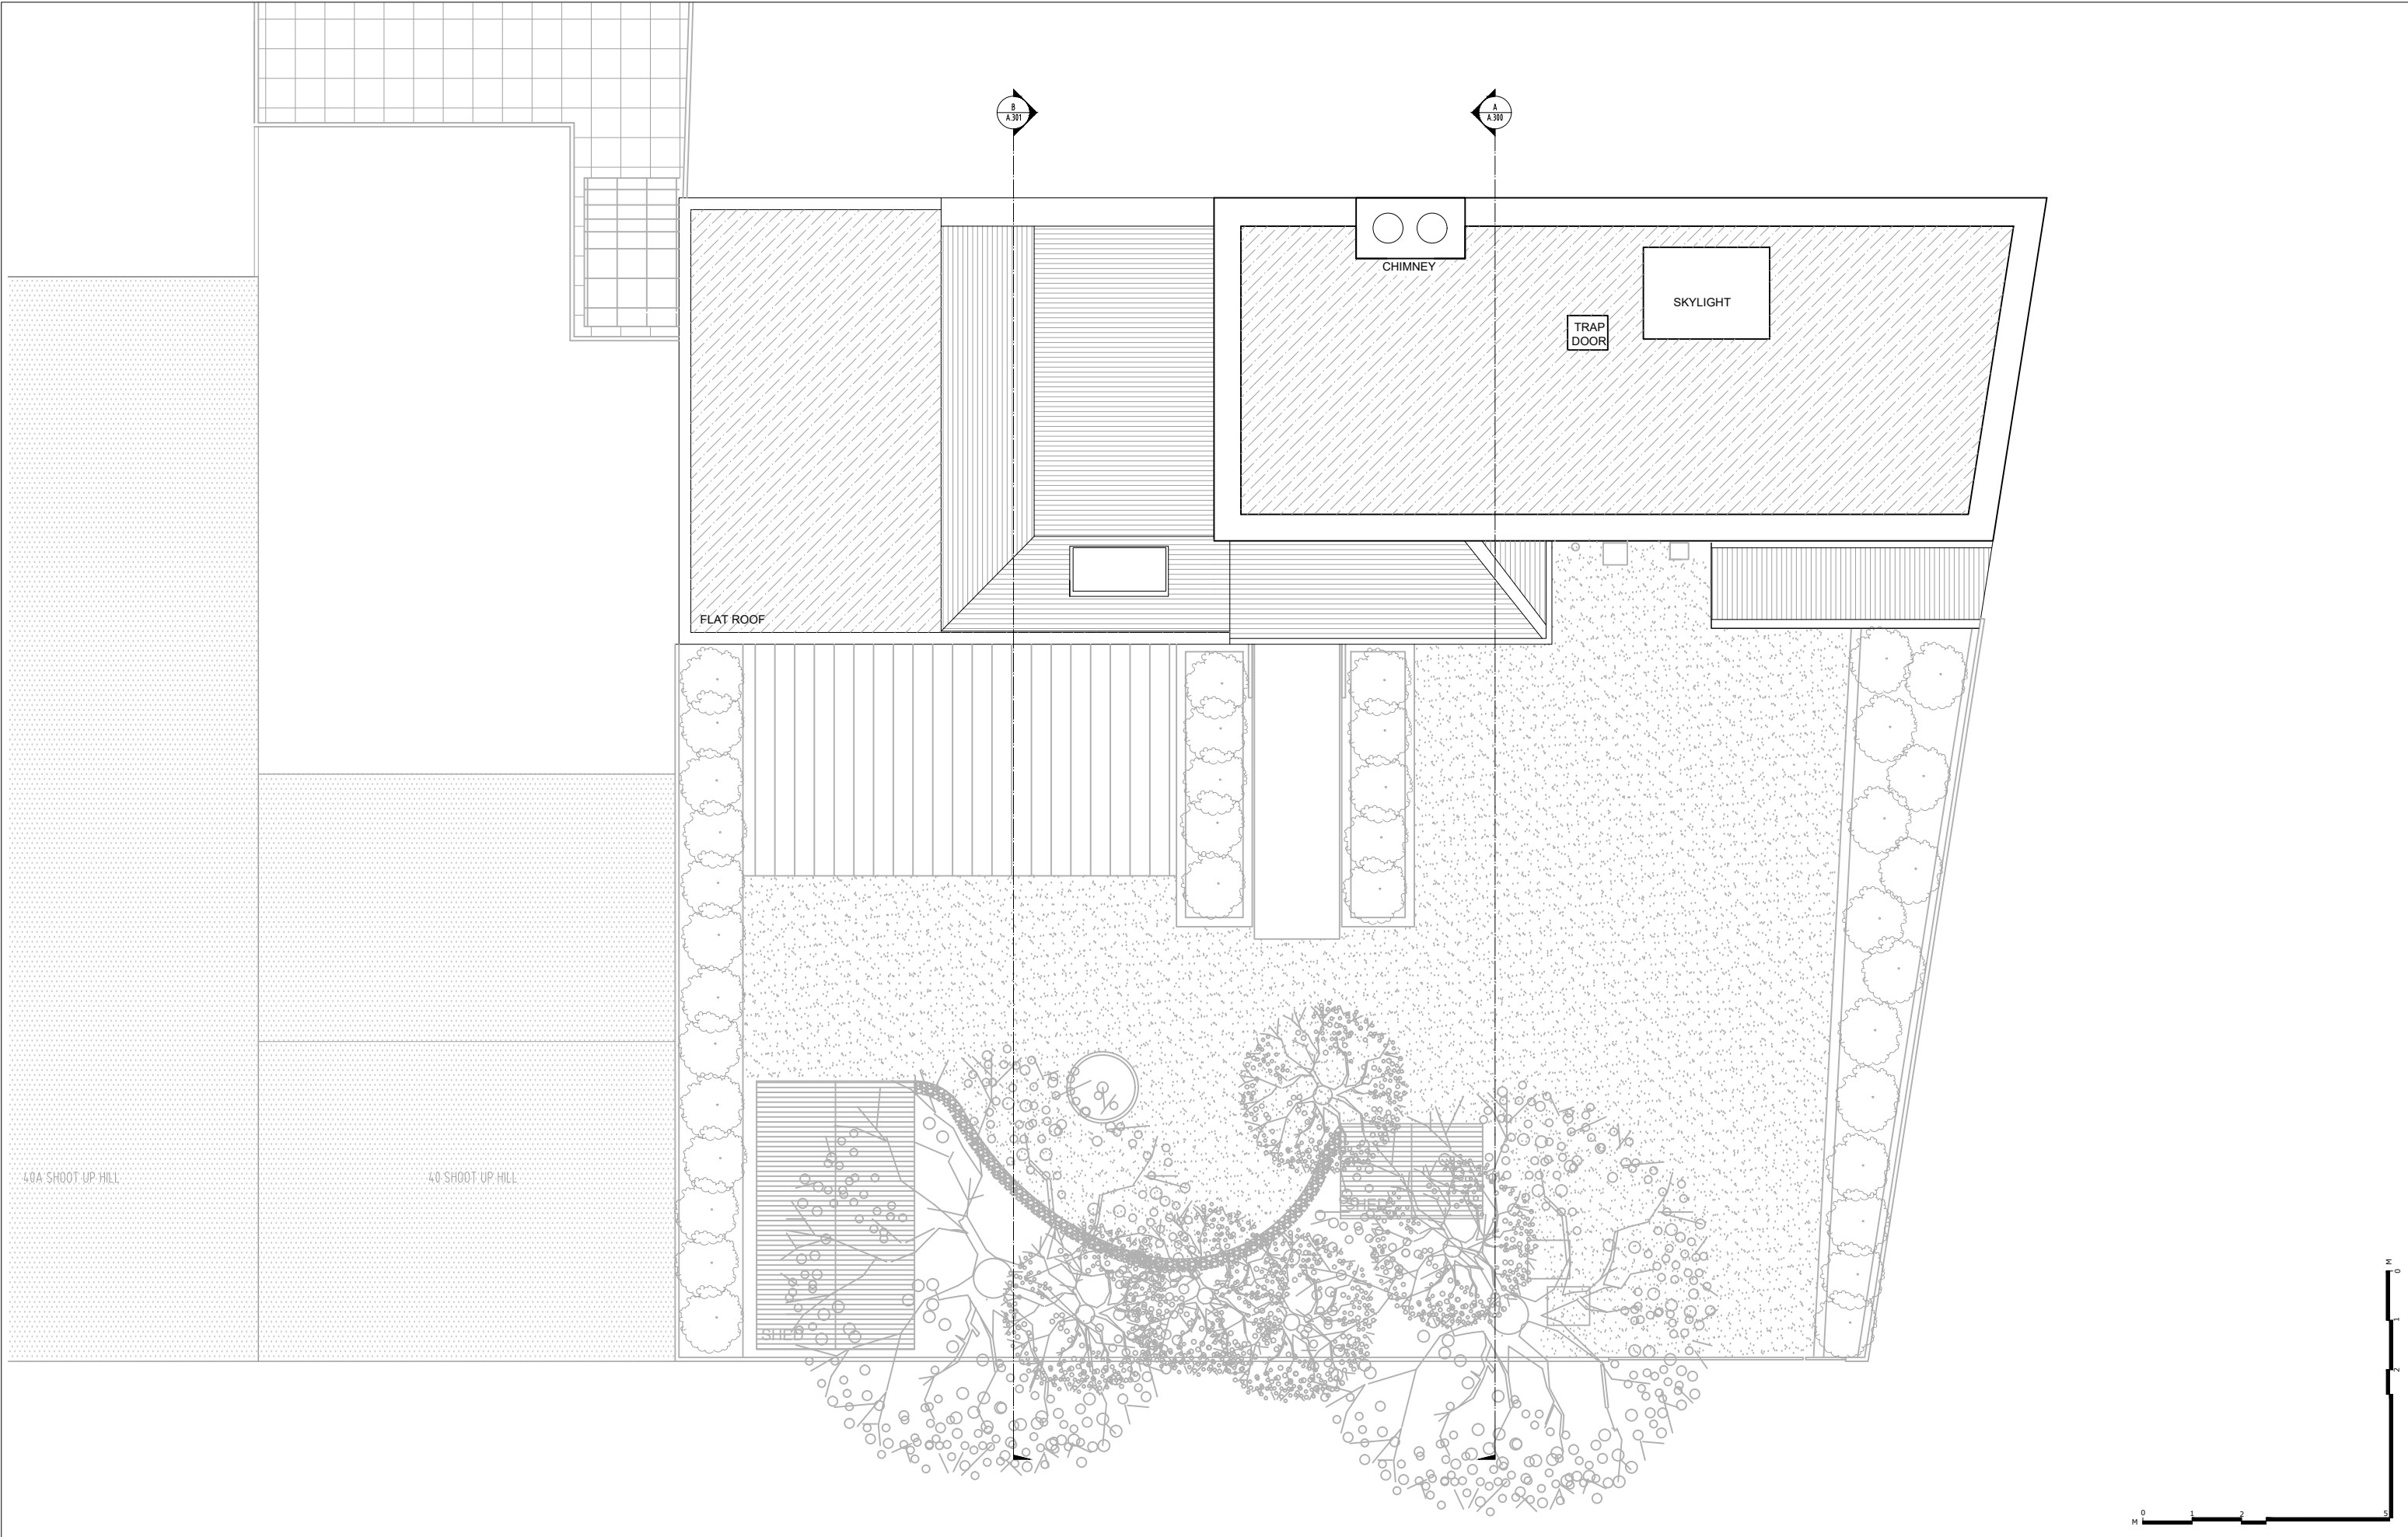

**DO NOT SCALE THIS DRAWING**


THE CONTRACTOR IS TO CHECK AND VERIFY ALL BUILDING AND SITE DIMENSIONS BEFORE ANY WORKS START AND SHOULD ANY DISCREPANCIES BE DISCOVERED PLEASE INFORM THE ARCHITECT IMMEDIATELY.

THIS DRAWING IS TO READ IN CONJUNCTION WITH RELEVANT STRUCTURAL ENGINEERS, M&E ENGINEERS AND SPECIALIST CONSULTANTS DRAWINGS.

**NOT FOR CONSTRUCTION**

CLIENT

NOTES:

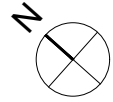

NOTES:

NOTES:



REV. DATE	DESCRIPTION

**OMNIDE**  
 ARCHITECTURE PLANNING INTERIOR DESIGN

N. 2  
 DHURAM YARD  
 LONDON E2 6GF, UK

TEL + 02 076133833  
 WWW.OMNIDE.COM

STAGE: PLANNING
DWG. BIRTHDATE: 03/03/2016
SCALE: 1:75 @ A3 - 1:37.5 @ A1
TITLE: Roof Plan - Survey
BUILDING: 36 SHOOT UP HILL
SHEET.NO.: <b>A 0.13</b> REV.

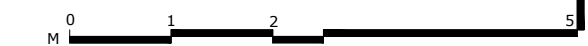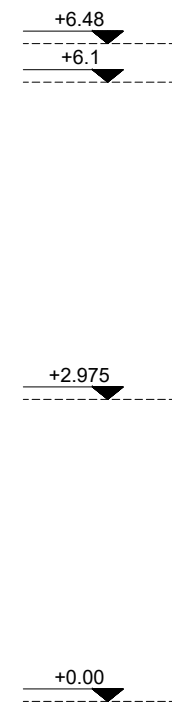

**DO NOT SCALE THIS DRAWING**

THE CONTRACTOR IS TO CHECK AND VERIFY ALL BUILDING AND SITE DIMENSIONS BEFORE ANY WORKS START AND SHOULD ANY DISCREPANCIES BE DISCOVERED PLEASE INFORM THE ARCHITECT IMMEDIATELY.

THIS DRAWING IS TO READ IN CONJUNCTION WITH RELEVANT STRUCTURAL ENGINEERS, M&E ENGINEERS AND SPECIALIST CONSULTANTS DRAWINGS.

**NOT FOR CONSTRUCTION**

CLIENT

NOTES:

NOTES:

NOTES:

REV. DATE DESCRIPTION

**OMNIDE**  
ARCHITECTURE PLANNING INTERIOR DESIGN

N. 2  
DHURAM YARD  
LONDON E2 6GF, UK  
TEL + 02 076133833  
WWW.OMNIDE.COM



STAGE: PLANNING  
DWG. BIRTHDATE: 03/03/2016

SCALE: 1:75 @ A3 - 1:37.5 @ A1

TITLE: FRONT ELEVATION - EXISTING

BUILDING: 36 SHOOT UP HILL

SHEET.NO.: **A 020** REV.

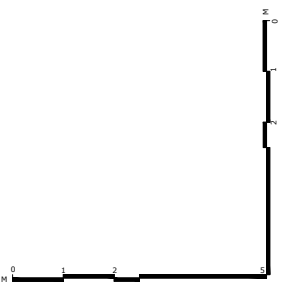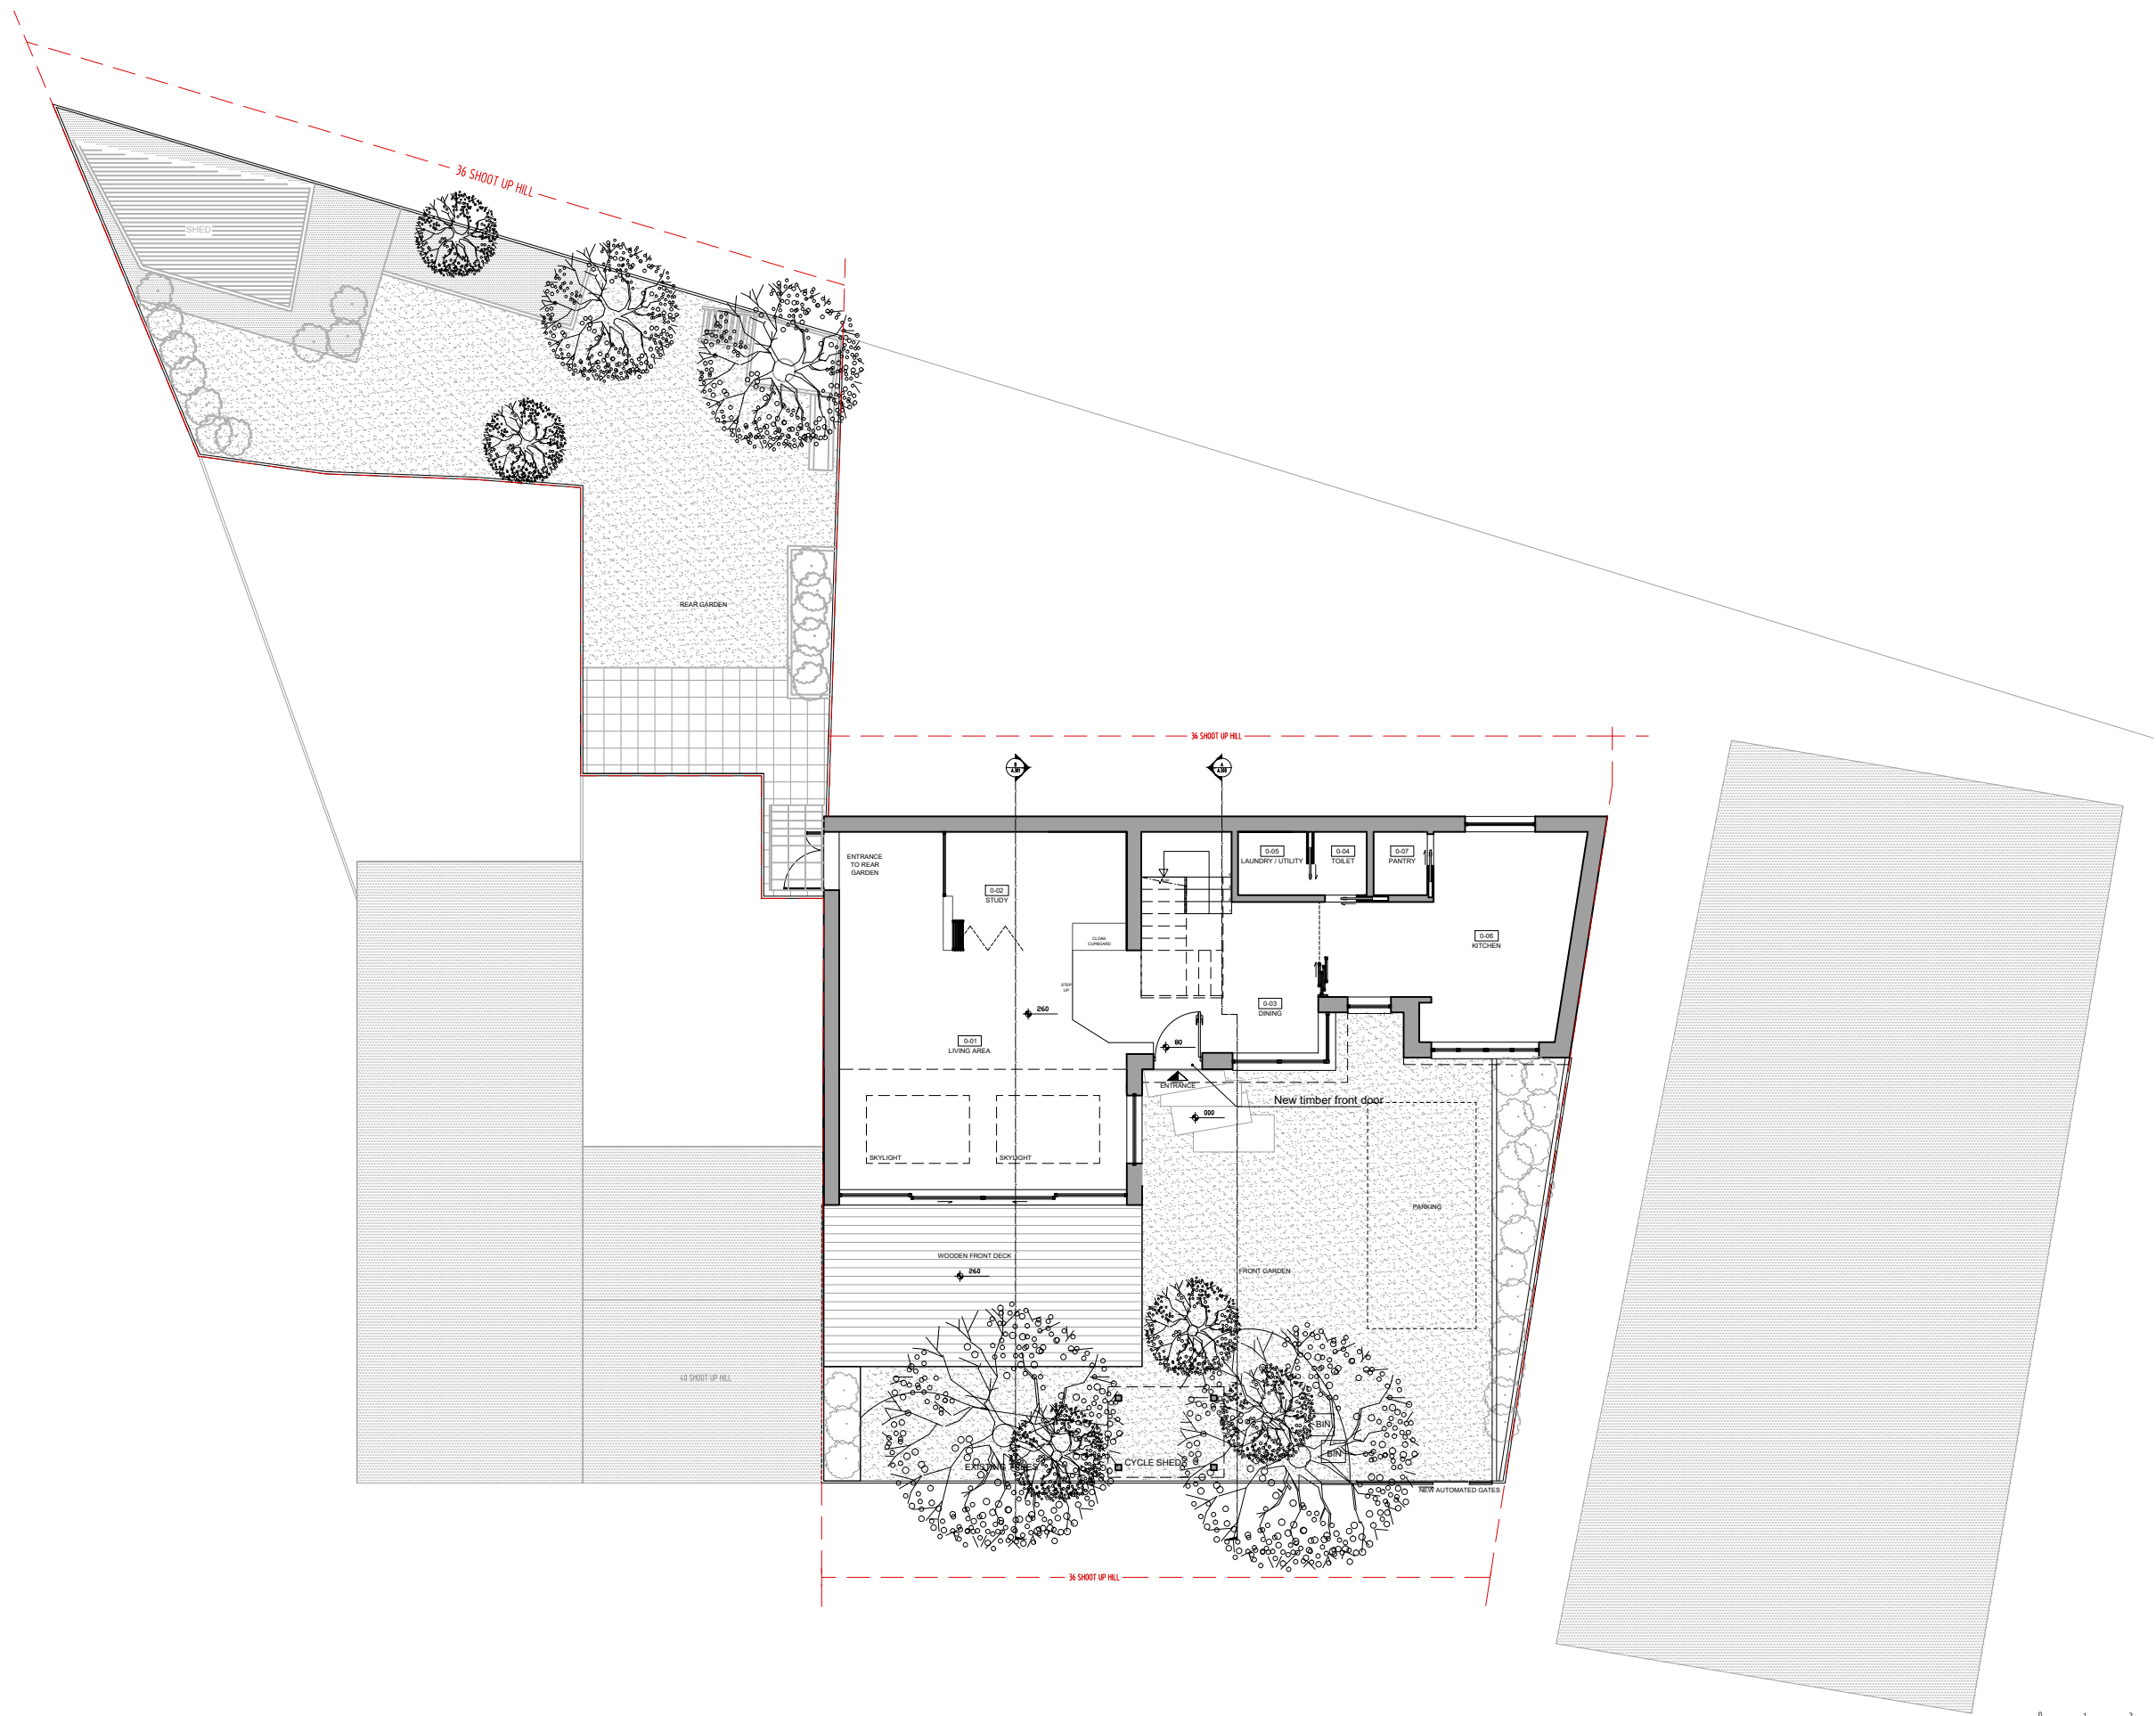


**DO NOT SCALE THIS DRAWING**

THE CONTRACTOR IS TO CHECK AND VERIFY ALL BUILDING AND SITE DIMENSIONS BEFORE ANY WORKS START AND SHOULD ANY DISCREPANCIES BE DISCOVERED PLEASE INFORM THE ARCHITECT IMMEDIATELY.  
THIS DRAWING IS TO READ IN CONJUNCTION WITH RELEVANT STRUCTURAL ENGINEERS, M&E ENGINEERS AND SPECIALIST CONSULTANTS DRAWINGS.

**NOT FOR CONSTRUCTION**

CLIENT

NOTES:

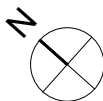

NOTES:

NOTES:

REV. DATE DESCRIPTION



N. 2  
DHURAM YARD  
LONDON E2 6QF, UK  
TEL + 02 076133833  
WWW.OMNIDE.COM

STAGE: PLANNING  
DWG. BIRTHDATE: 03/03/2016


SCALE: 1:150 @ A3 - 1:75 @ A1



TITLE: Site Plan - Ground Floor - Proposal


BUILDING: 36 SHOOT UP HILL

SHEET.NO.: A 1.00 REV.




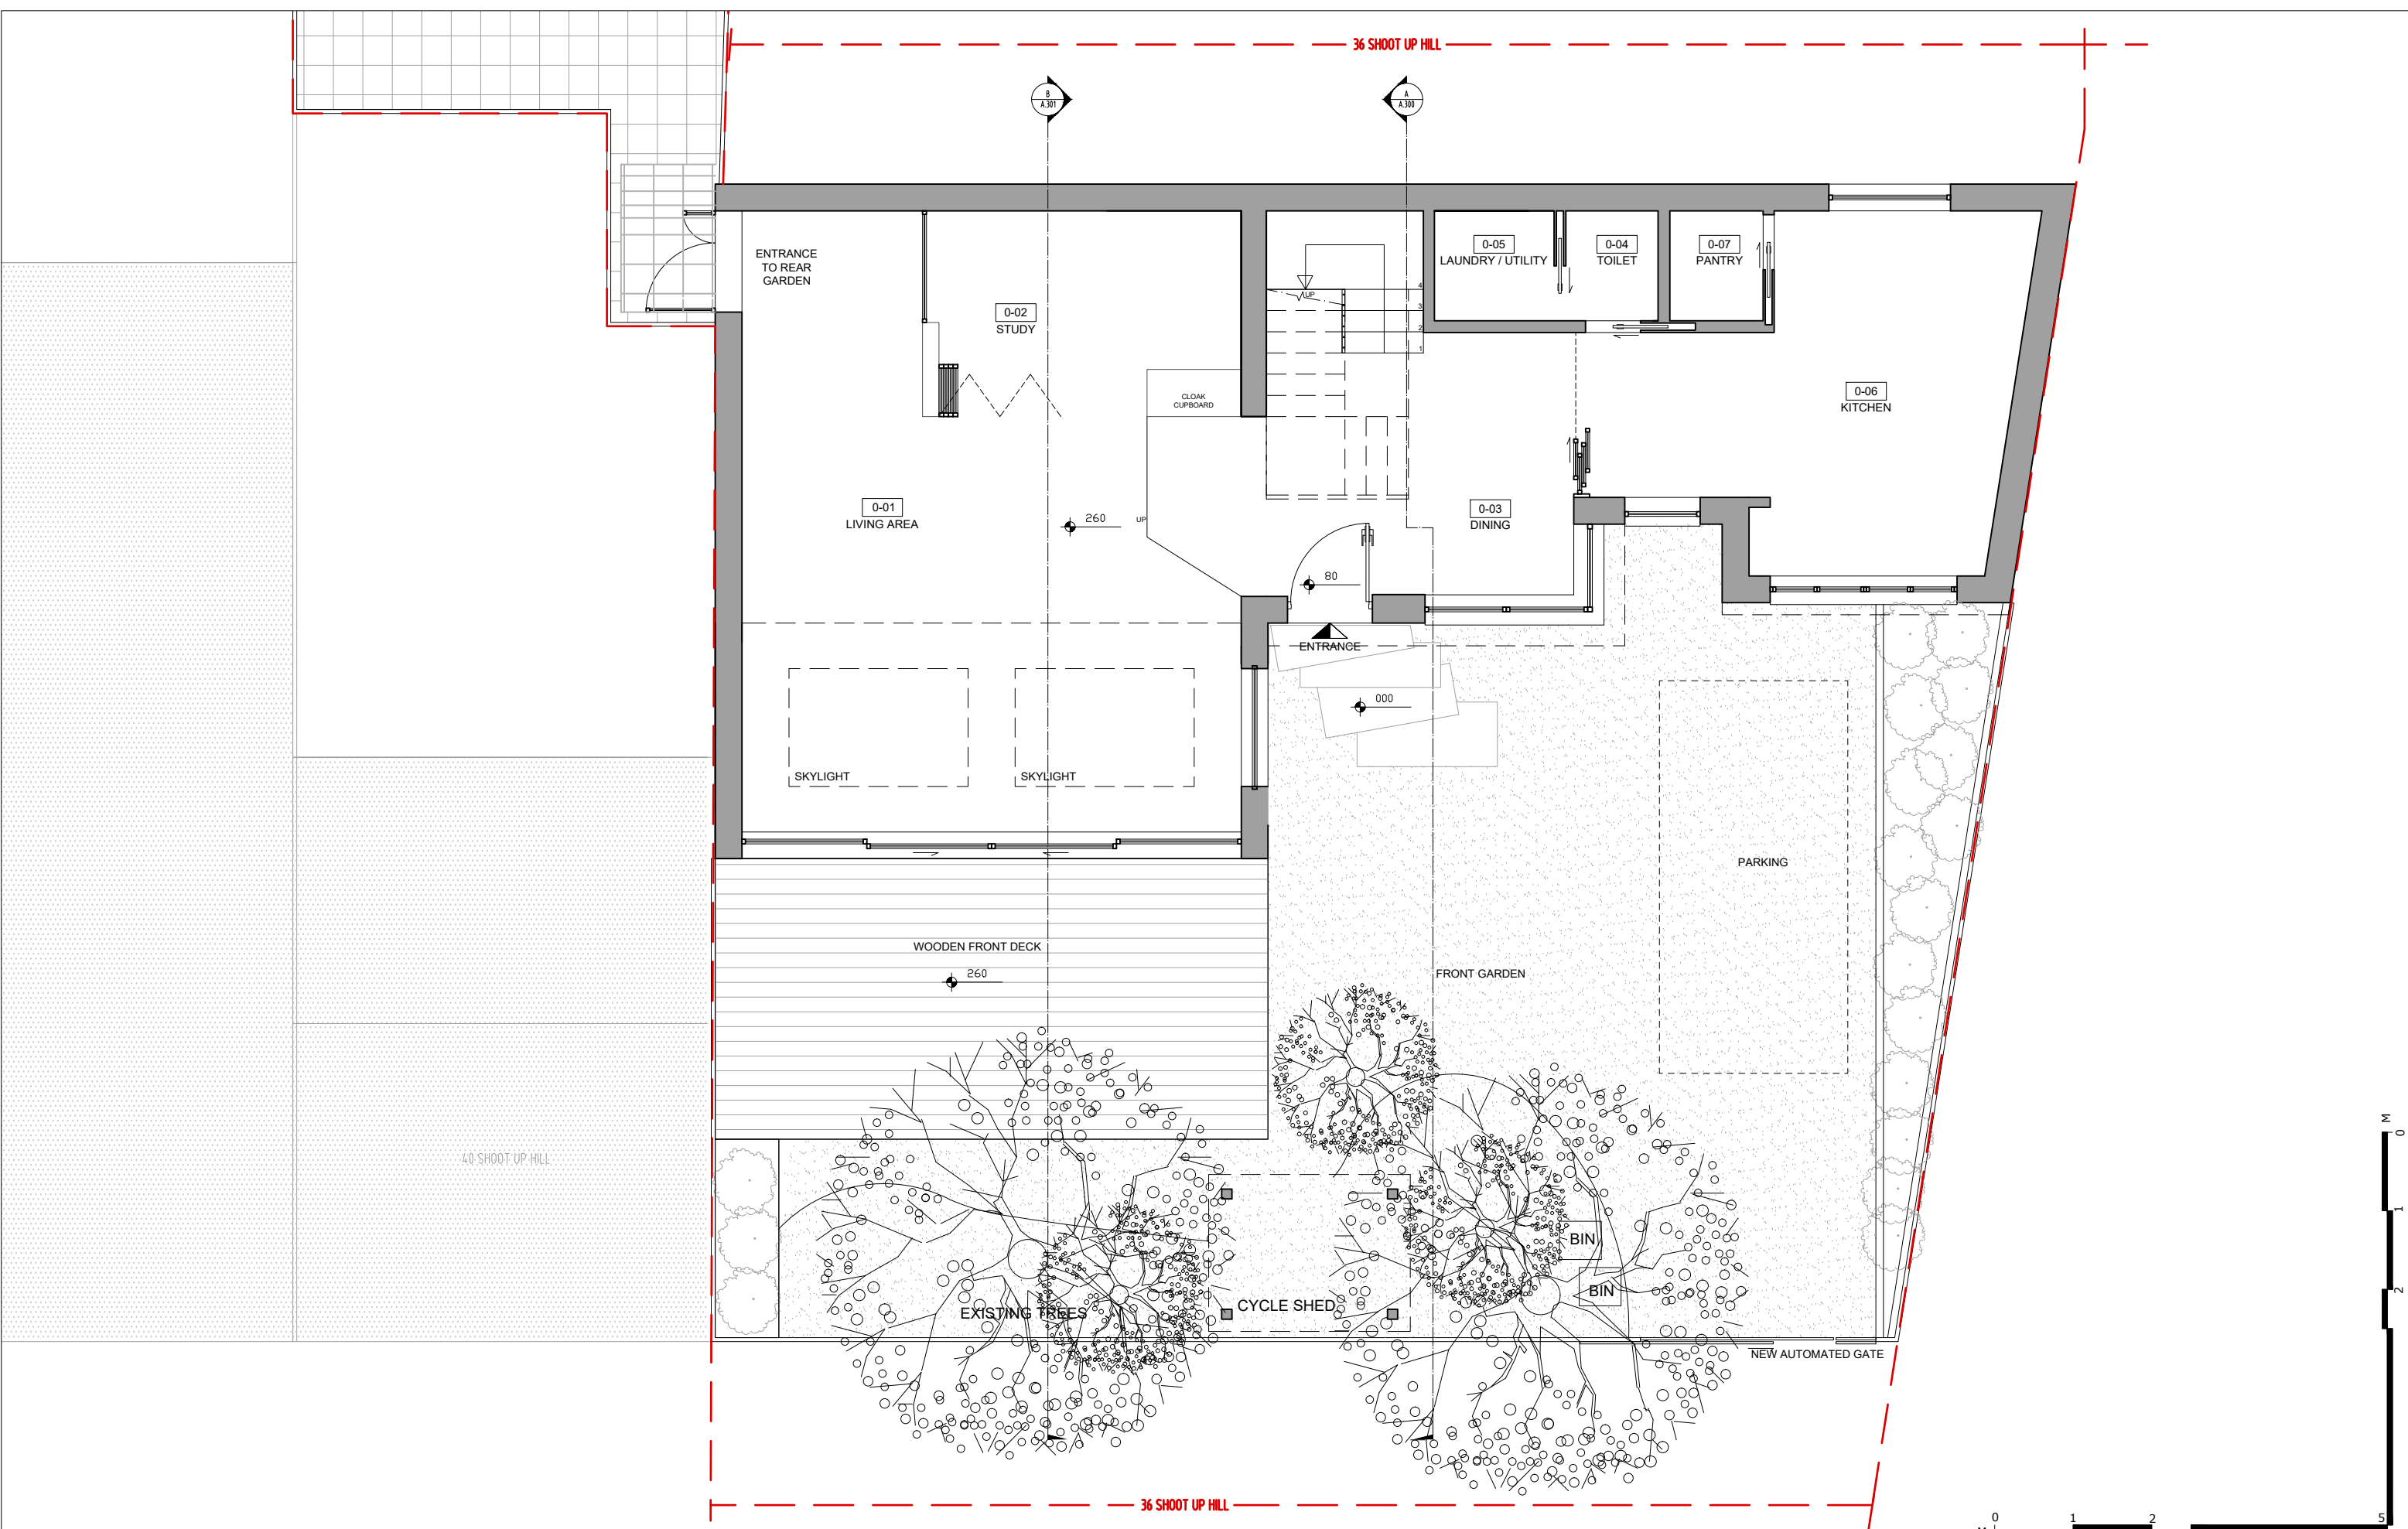
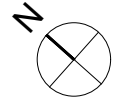
<p><b>DO NOT SCALE THIS DRAWING</b></p> <p>THE CONTRACTOR IS TO CHECK AND VERIFY ALL BUILDING AND SITE DIMENSIONS BEFORE ANY WORKS START AND SHOULD ANY DISCREPANCIES BE DISCOVERED PLEASE INFORM THE ARCHITECT IMMEDIATELY.</p> <p>THIS DRAWING IS TO READ IN CONJUNCTION WITH RELEVANT STRUCTURAL ENGINEERS, M&amp;E ENGINEERS AND SPECIALIST CONSULTANTS DRAWINGS.</p> <p><b>NOT FOR CONSTRUCTION</b></p>	<p>CLIENT</p>	<p>NOTES:</p> 	<p>NOTES:</p>	<p>NOTES:</p>	<table border="1"> <thead> <tr> <th>REV.</th> <th>DATE</th> <th>DESCRIPTION</th> </tr> </thead> <tbody> <tr> <td> </td> <td> </td> <td> </td> </tr> </tbody> </table>	REV.	DATE	DESCRIPTION				 <p>ARCHITECTURE PLANNING INTERIOR DESIGN</p> <p>N. 2 DHURAM YARD LONDON E2 6GF, UK</p> <p>TEL + 02 076133833 WWW.OMNIDE.COM</p>	<p>STAGE: PLANNING DWG. BIRTHDATE: 03/03/2016</p> <p>SCALE: 1:75 @ A3 - 1:37.5 @ A1</p> <p>TITLE: Ground Floor - Proposal</p> <p>BUILDING: 36 SHOOT UP HILL</p> <p>SHEET.NO.: <b>A 1.01</b> REV.</p>
REV.	DATE	DESCRIPTION											

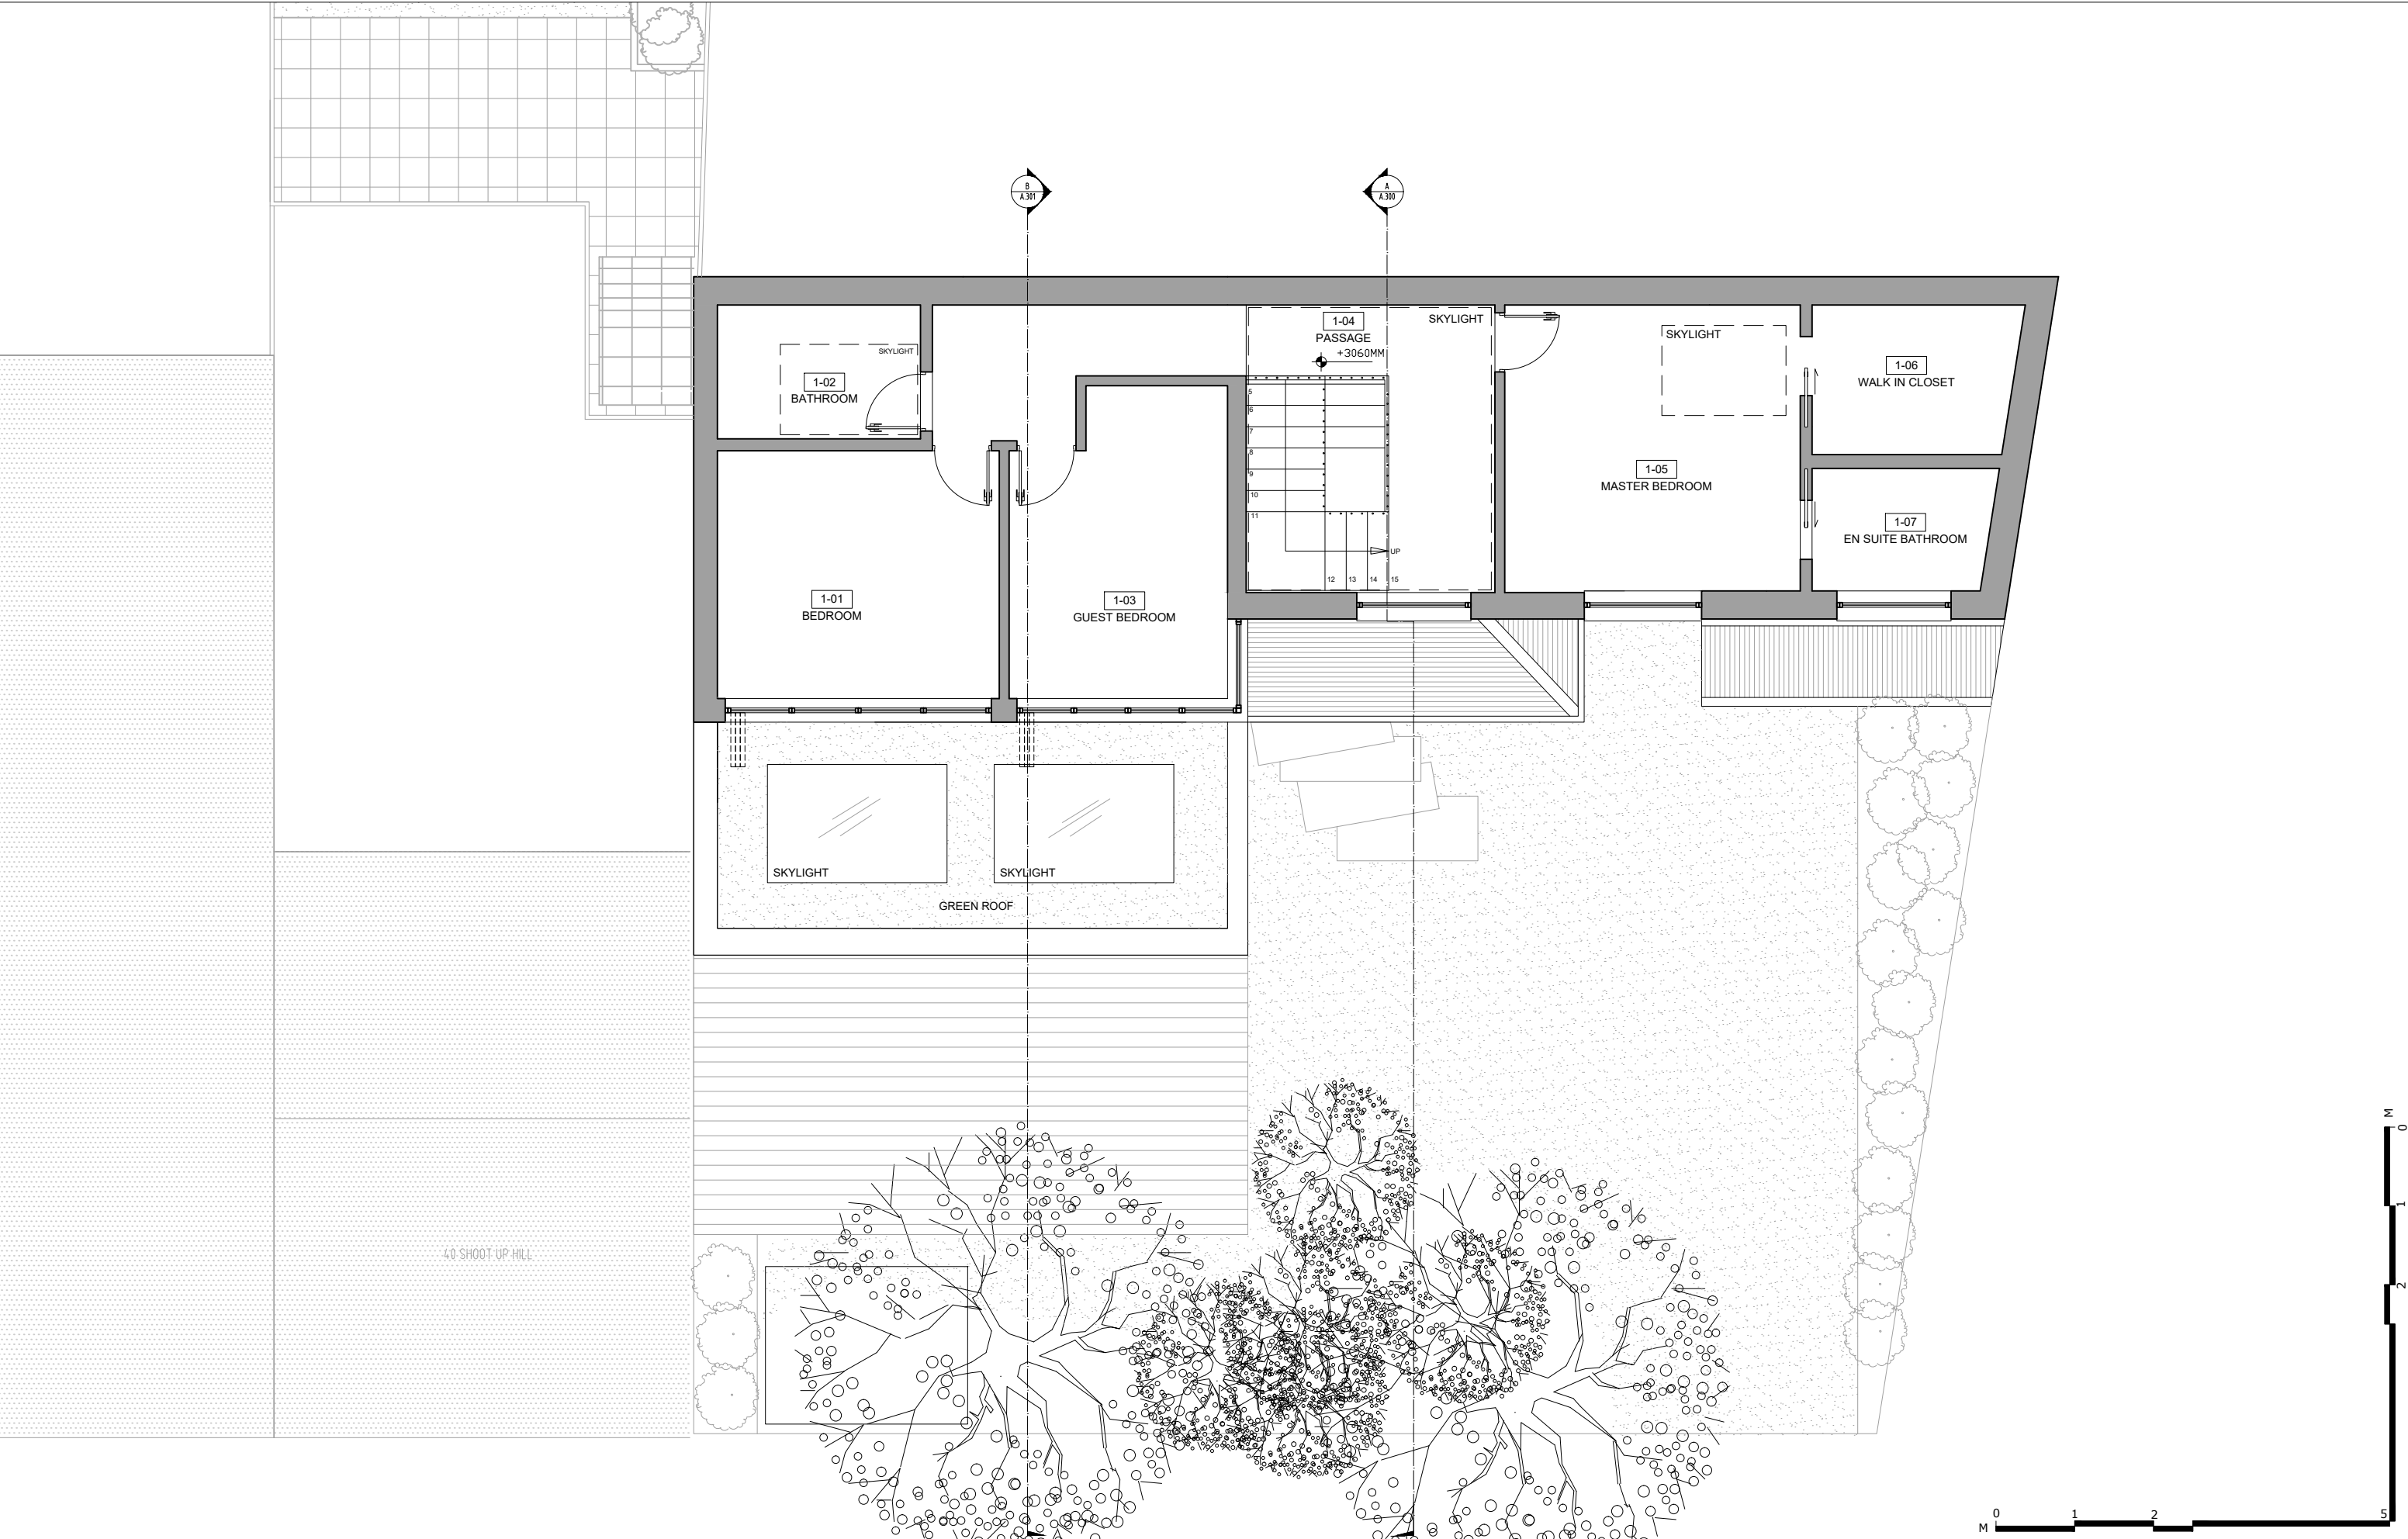



<p><b>DO NOT SCALE THIS DRAWING</b></p> <p><small>THE CONTRACTOR IS TO CHECK AND VERIFY ALL BUILDING AND SITE DIMENSIONS BEFORE ANY WORKS START AND SHOULD ANY DISCREPANCIES BE DISCOVERED PLEASE INFORM THE ARCHITECT IMMEDIATELY.</small></p> <p><small>THIS DRAWING IS TO READ IN CONJUNCTION WITH RELEVANT STRUCTURAL ENGINEERS, M&amp;E ENGINEERS AND SPECIALIST CONSULTANTS DRAWINGS.</small></p> <p><b>NOT FOR CONSTRUCTION</b></p>	<p>CLIENT</p>		<p>NOTES:</p>	<p>NOTES:</p>	<p>NOTES:</p>	<table border="1" style="width: 100%; border-collapse: collapse;"> <thead> <tr> <th style="width: 10%;">REV.</th> <th style="width: 10%;">DATE</th> <th style="width: 80%;">DESCRIPTION</th> </tr> </thead> <tbody> <tr> <td> </td> <td> </td> <td> </td> </tr> </tbody> </table>	REV.	DATE	DESCRIPTION				<p style="text-align: center;"><b>OMNIDE</b></p> <p style="text-align: center;"><small>ARCHITECTURE PLANNING INTERIORS DESIGN</small></p> <p style="text-align: center;"><small>N 2 DHURAM YARD LONDON E2 6QF, UK TEL + 02 076133833 WWW.OMNIDE.COM</small></p>	<p>STAGE: PLANNING DWG. BIRTHDATE: 03/03/2016</p> <p>SCALE: 1:75 @ A3 - 1:37.5 @ A1</p> <p>TITLE: First Floor - Proposal</p> <p>BUILDING: 36 SHOOT UP HILL</p> <p>SHEET.NO.: <b>A 1.02</b> REV.</p>
REV.	DATE	DESCRIPTION												

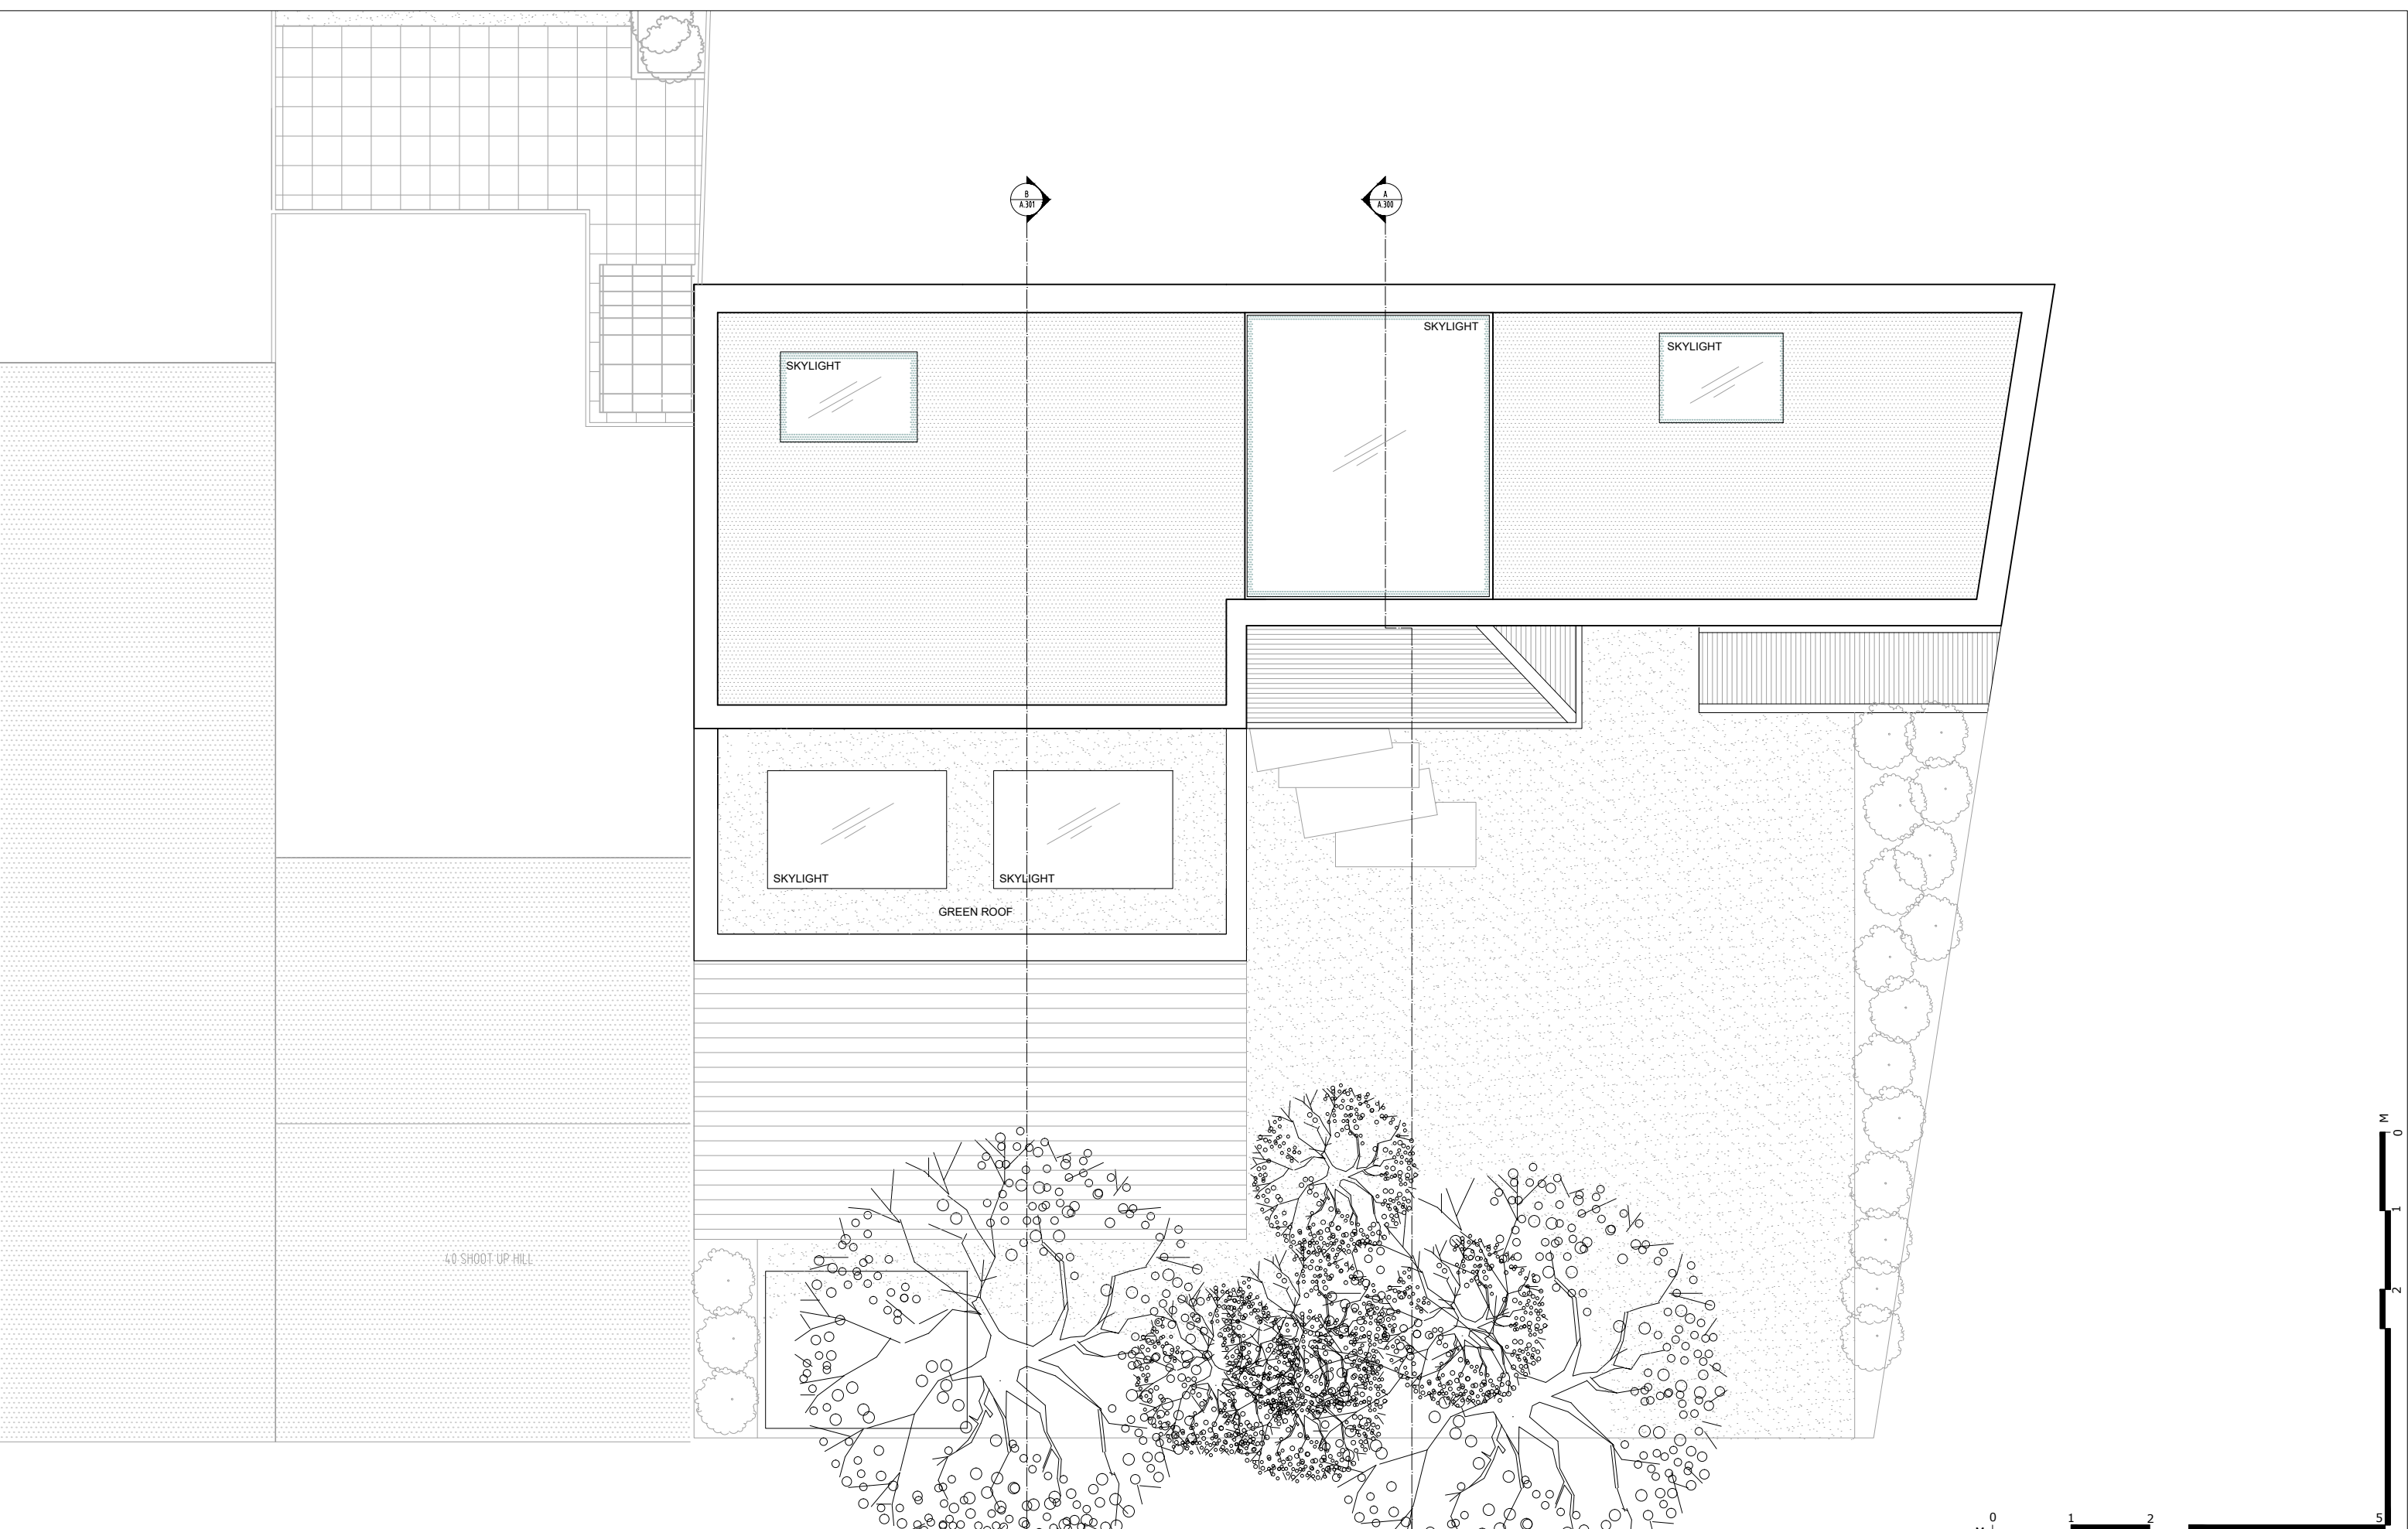


40 SHOOT UP HILL

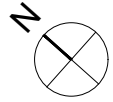

<p><b>DO NOT SCALE THIS DRAWING</b></p> <p>THE CONTRACTOR IS TO CHECK AND VERIFY ALL BUILDING AND SITE DIMENSIONS BEFORE ANY WORKS START AND SHOULD ANY DISCREPANCIES BE DISCOVERED PLEASE INFORM THE ARCHITECT IMMEDIATELY.</p> <p>THIS DRAWING IS TO READ IN CONJUNCTION WITH RELEVANT STRUCTURAL ENGINEERS, M&amp;E ENGINEERS AND SPECIALIST CONSULTANTS DRAWINGS.</p> <p><b>NOT FOR CONSTRUCTION</b></p>	<p>CLIENT</p>	<p>NOTES:</p> 	<p>NOTES:</p>	<p>NOTES:</p>	<p>REV. DATE DESCRIPTION</p>	<p><b>OMNIDE</b> ARCHITECTURE PLANNING INTERIORS DESIGN</p> <p>N. 2 DHURAM YARD LONDON E2 6QF, UK TEL + 02 076133833 WWW.OMNIDE.COM</p>	<p>STAGE: PLANNING DWG. BIRTHDATE: 03/03/2016 SCALE: 1:75 @ A3 - 1:37.5 @ A1 TITLE: Roof Plan - Proposal BUILDING: 36 SHOOT UP HILL SHEET.NO.: A 1.03 REV.</p>	<p>OMNIDE 2016</p>
--	---------------	---	---------------	---------------	------------------------------	---	--	--------------------

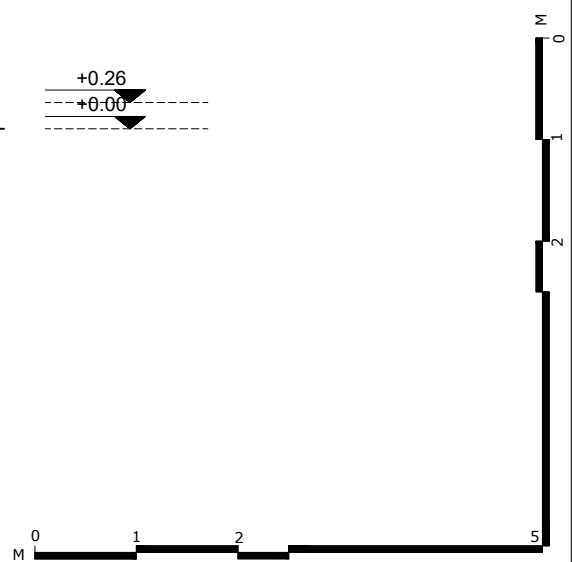


<p><b>DO NOT SCALE THIS DRAWING</b></p> <p>THE CONTRACTOR IS TO CHECK AND VERIFY ALL BUILDING AND SITE DIMENSIONS BEFORE ANY WORKS START AND SHOULD ANY DISCREPANCIES BE DISCOVERED PLEASE INFORM THE ARCHITECT IMMEDIATELY.</p> <p>THIS DRAWING IS TO READ IN CONJUNCTION WITH RELEVANT STRUCTURAL ENGINEERS, M&amp;E ENGINEERS AND SPECIALIST CONSULTANTS DRAWINGS.</p> <p><b>NOT FOR CONSTRUCTION</b></p>	<p>CLIENT</p>	<p>NOTES:</p>	<p>NOTES:</p>	<p>NOTES:</p>	<p>REV. DATE DESCRIPTION</p>	<p><b>OMNIDE</b> ARCHITECTURE PLANNING INTERIORS DESIGN</p> <p>N. 2 DHURAM YARD LONDON E2 6QF, UK TEL + 02 076133833 WWW.OMNIDE.COM</p>	<p>STAGE: PLANNING DWG. BIRTHDATE: 03/03/2016 SCALE: 1:75 @ A3 - 1:37.5 @ A1 TITLE: FRONT ELEVATION - PROPOSAL BUILDING: 36 SHOOT UP HILL SHEET.NO.: A 200 REV.</p>
--	---------------	---------------	---------------	---------------	------------------------------	---	---

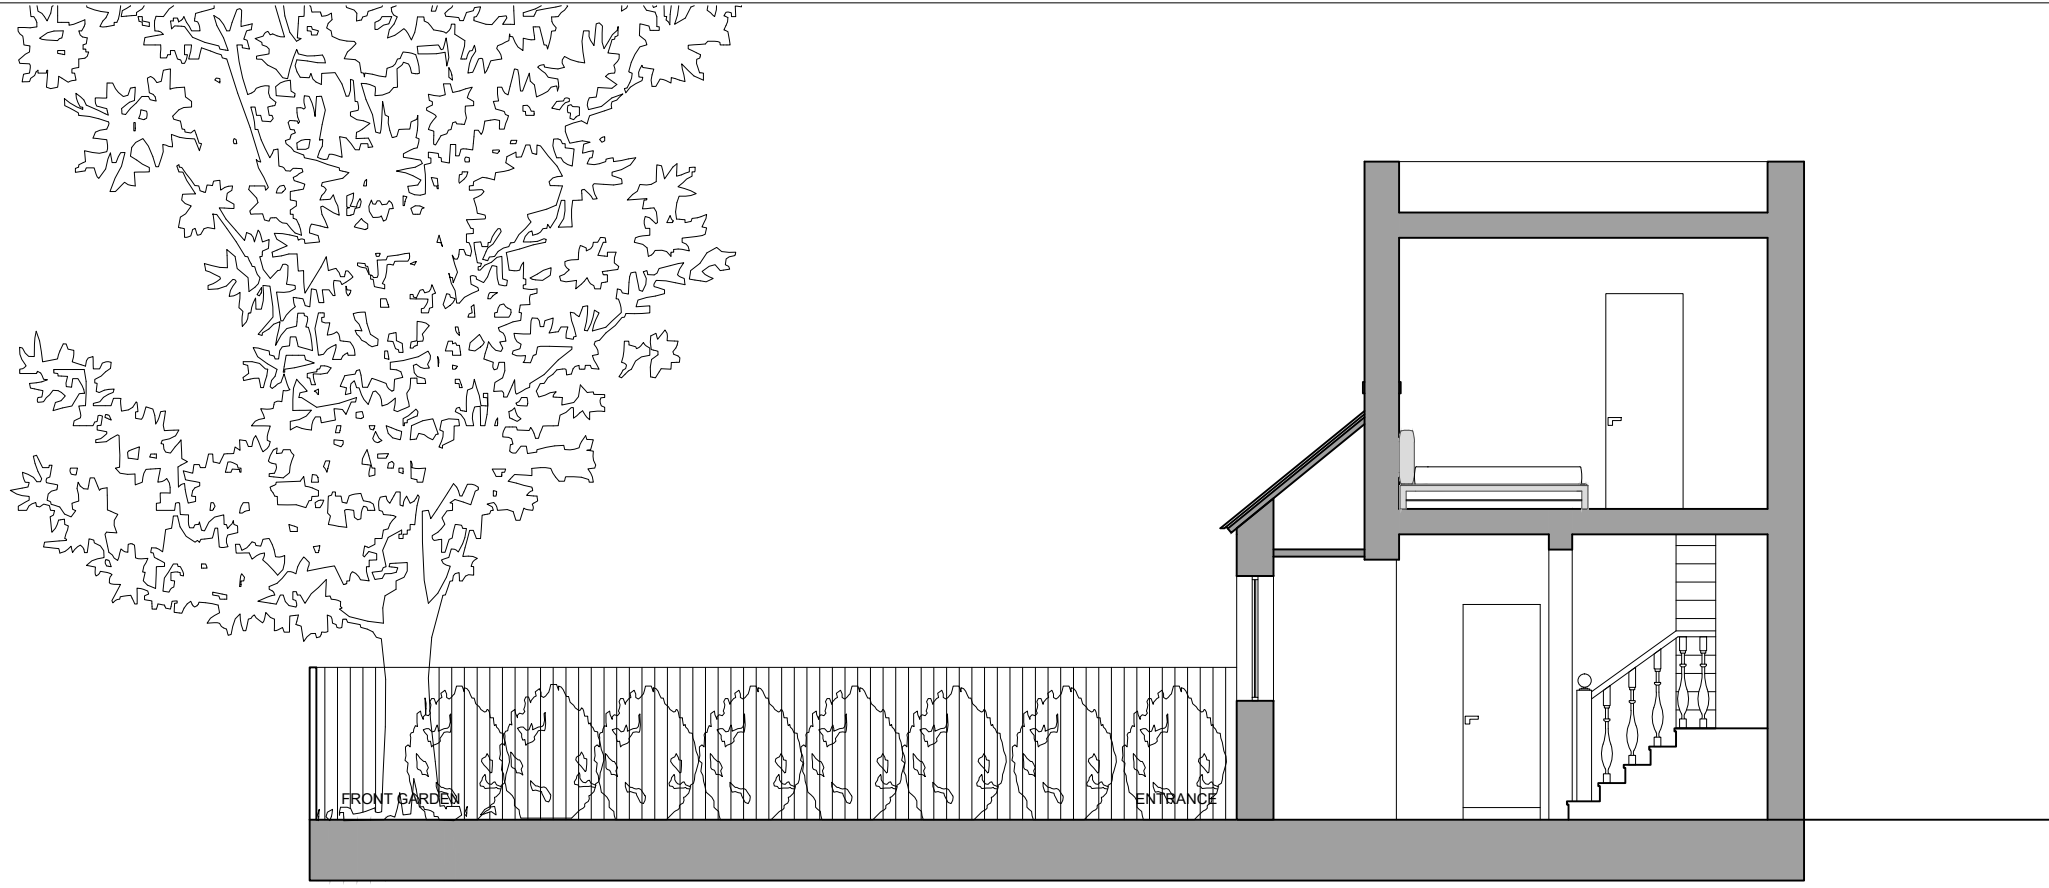


38 SHOOT UP HILL ——— 36 SHOOT UP HILL ——— 13 KINGS CROFT ROAD

1 SECTION A : EXISTING

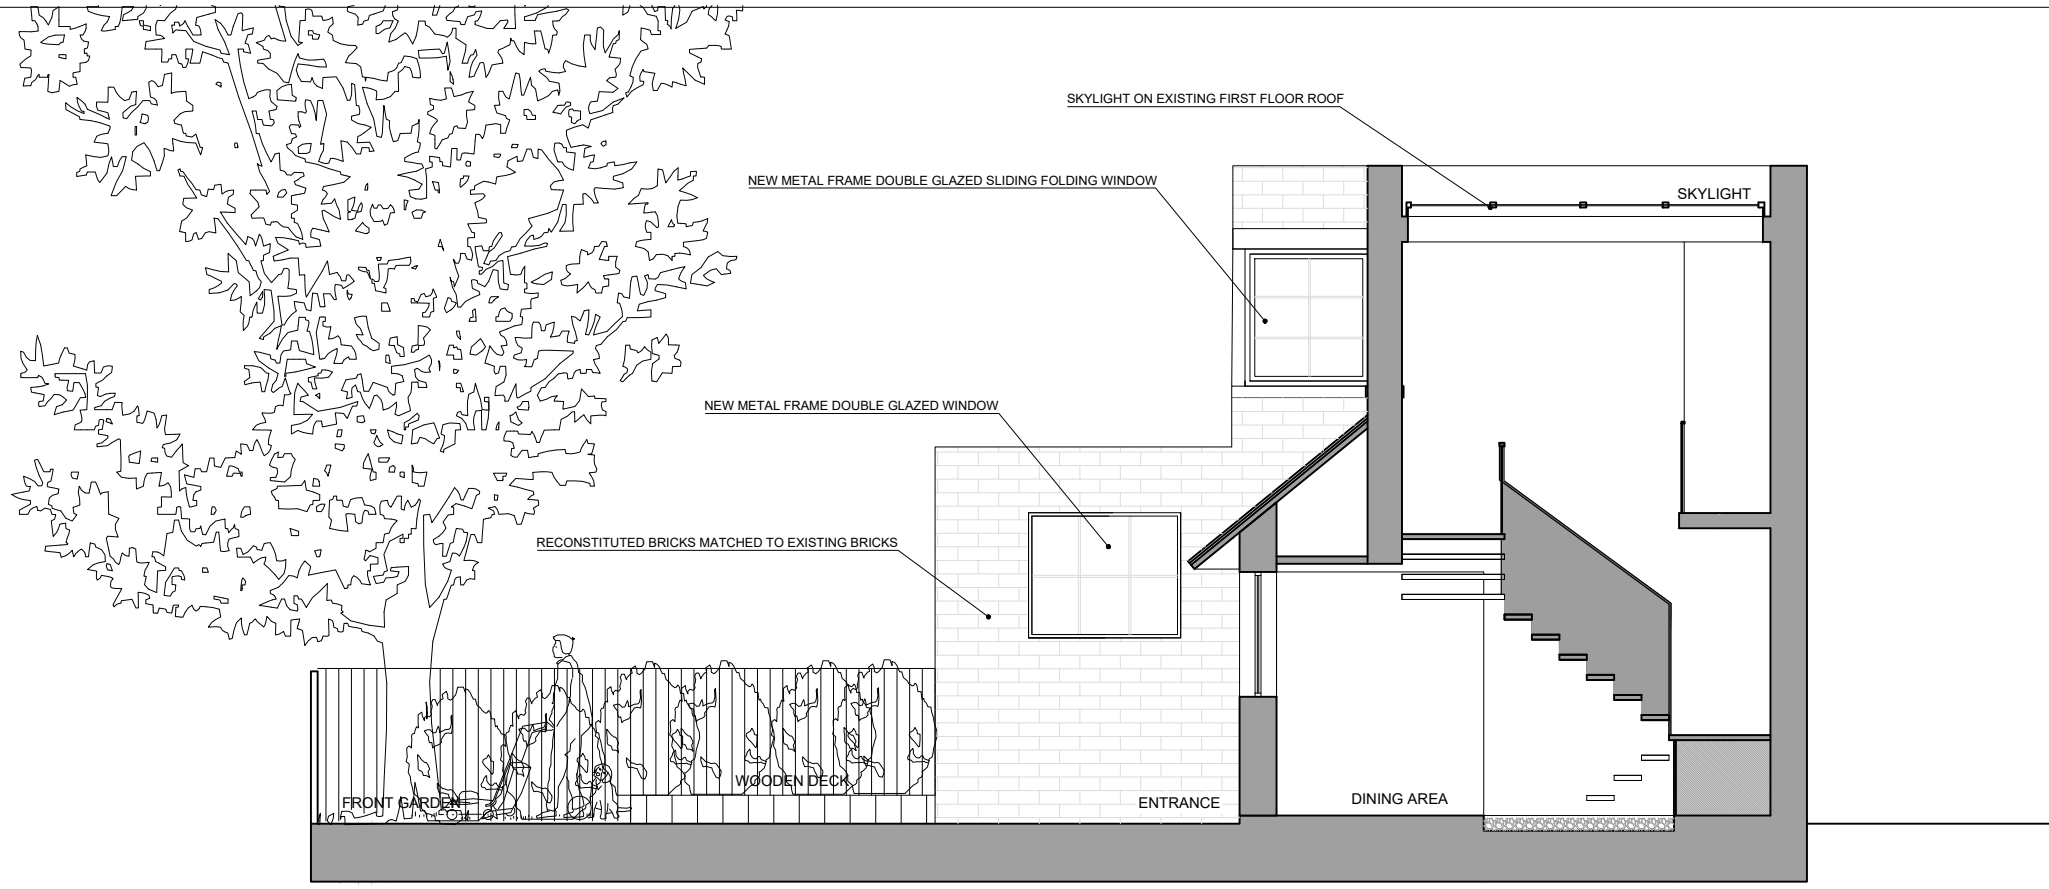

38 SHOOT UP HILL ——— 36 SHOOT UP HILL ——— 15 KINGS CROFT ROAD

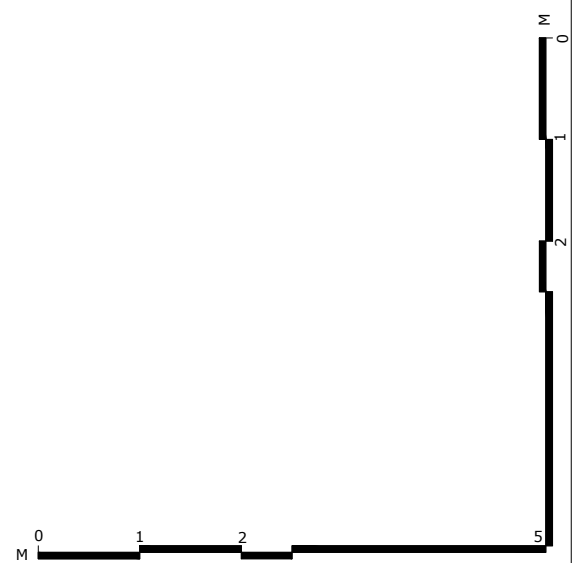

2 SECTION A : PROPOSAL

**DO NOT SCALE THIS DRAWING**  
 THE CONTRACTOR IS TO CHECK AND VERIFY ALL BUILDING AND SITE DIMENSIONS BEFORE ANY WORKS START AND SHOULD ANY DISCREPANCIES BE DISCOVERED PLEASE INFORM THE ARCHITECT IMMEDIATELY.  
 THIS DRAWING IS TO READ IN CONJUNCTION WITH RELEVANT STRUCTURAL ENGINEERS, M&E ENGINEERS AND SPECIALIST CONSULTANTS DRAWINGS.  
**NOT FOR CONSTRUCTION**

CLIENT

--	--	--	--

NOTES:

NOTES:


NOTES:

REV. DATE DESCRIPTION




N. 2  
 DHURAM YARD  
 LONDON E2 6QF, UK  
 TEL + 02 076133833  
 WWW.OMNIDE.COM


STAGE: PLANNING  
 DWG. BIRTHDATE: 03/03/2016  
 SCALE: 1:75 @ A3 - 1:37.5 @ A1  
 TITLE: SECTION A  
 EXISTING AND PROPOSAL  
 BUILDING: 36 SHOOT UP HILL  
 SHEET.NO.: A 300 REV.

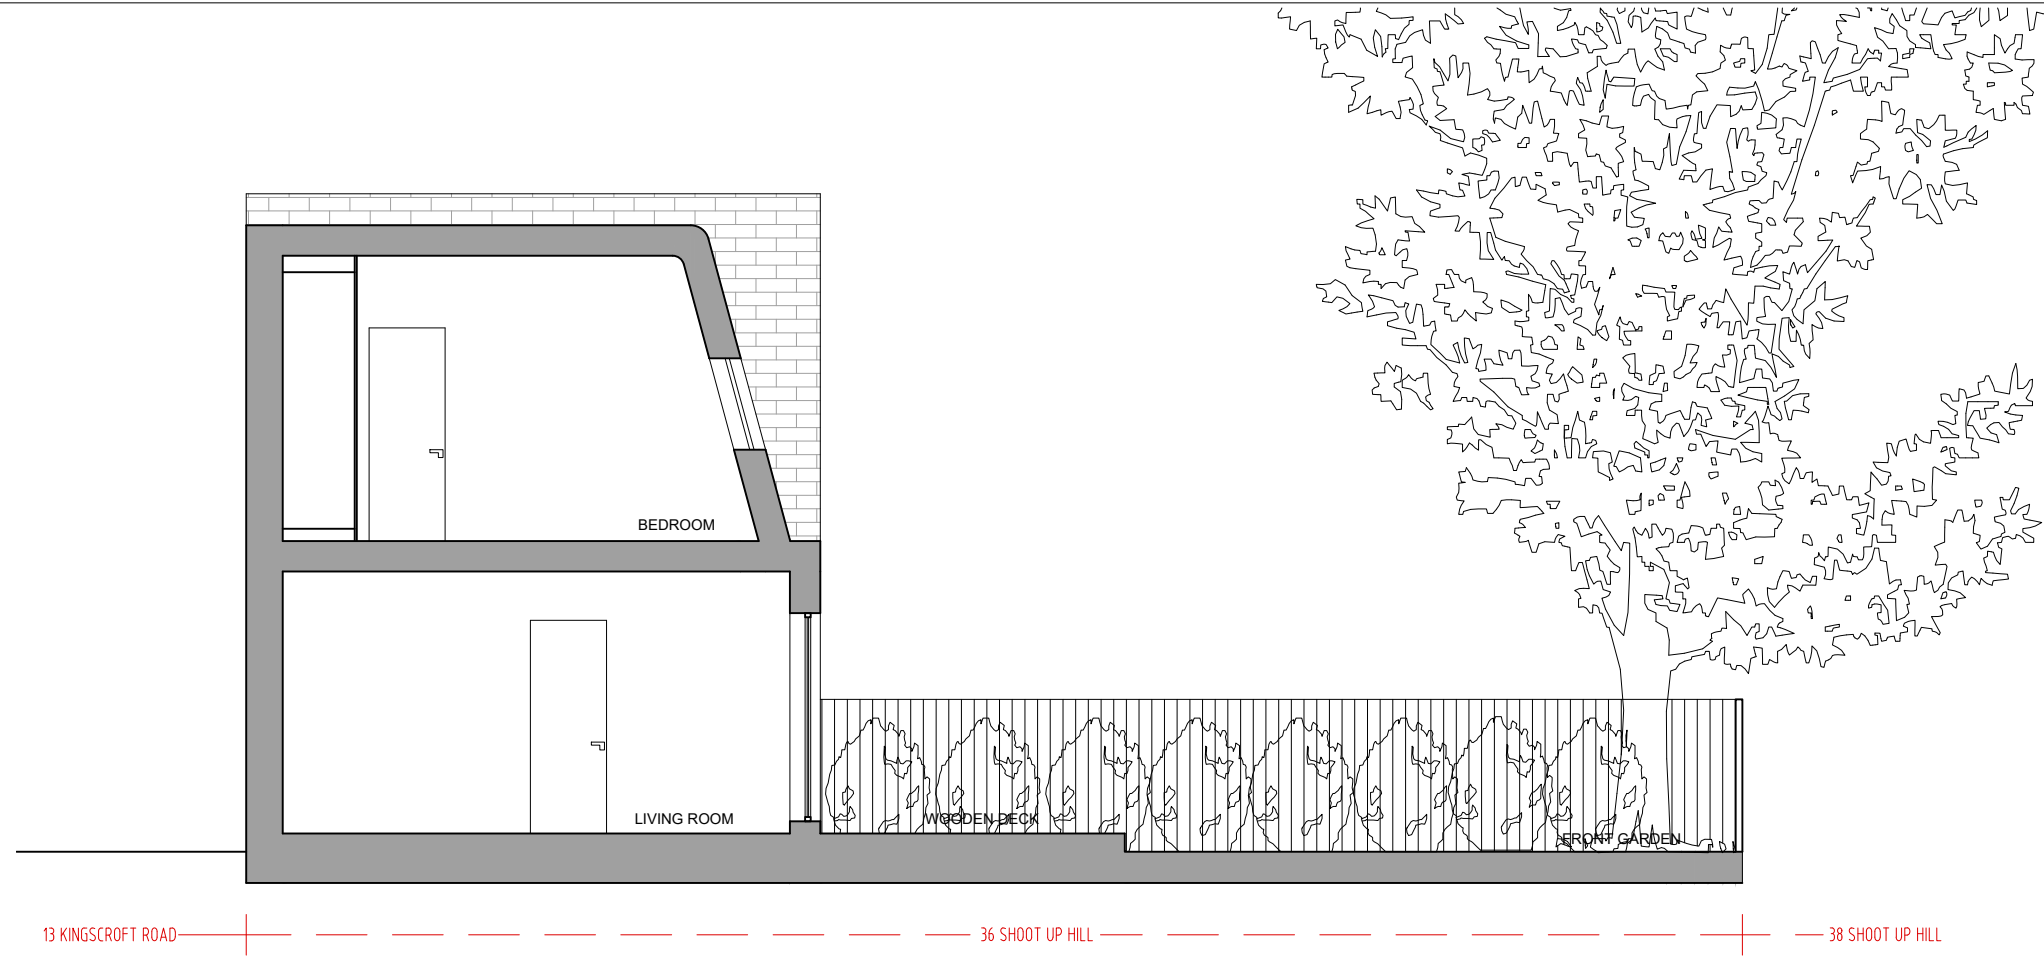

1 SECTION B : EXISTING

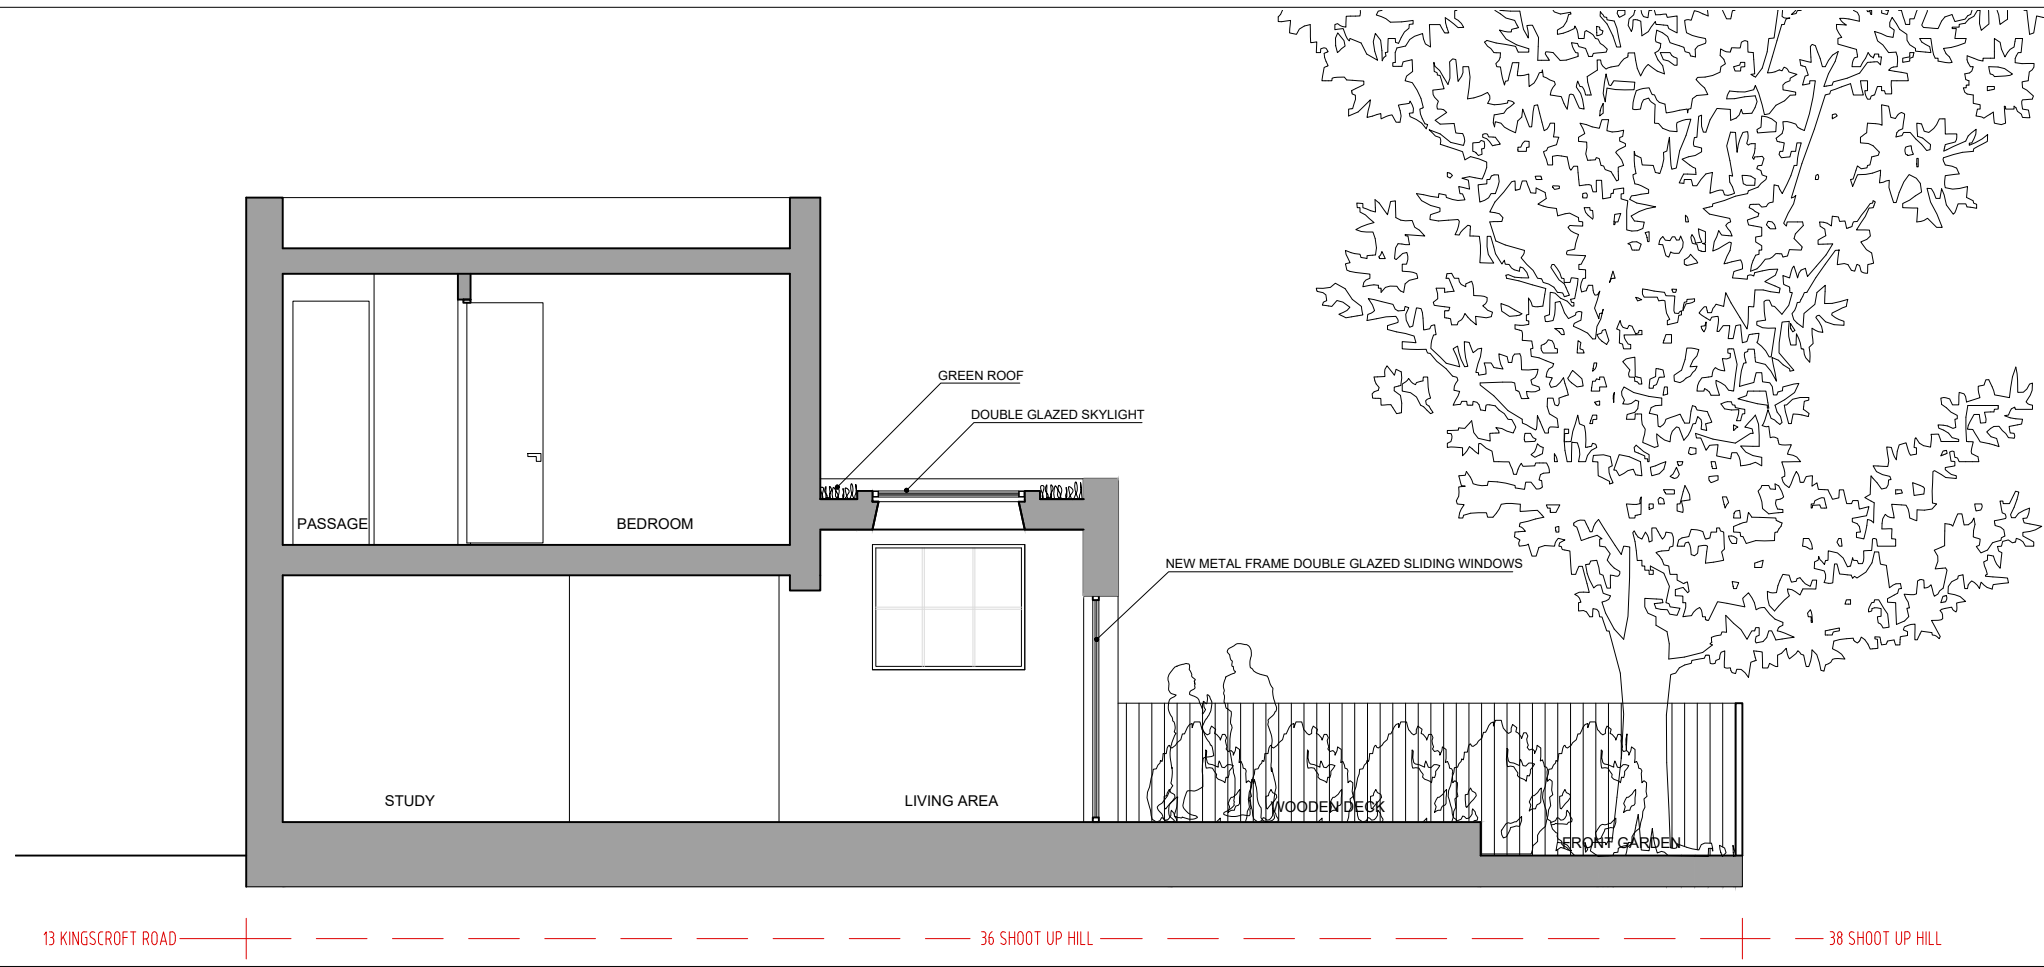

2 SECTION A : PROPOSAL

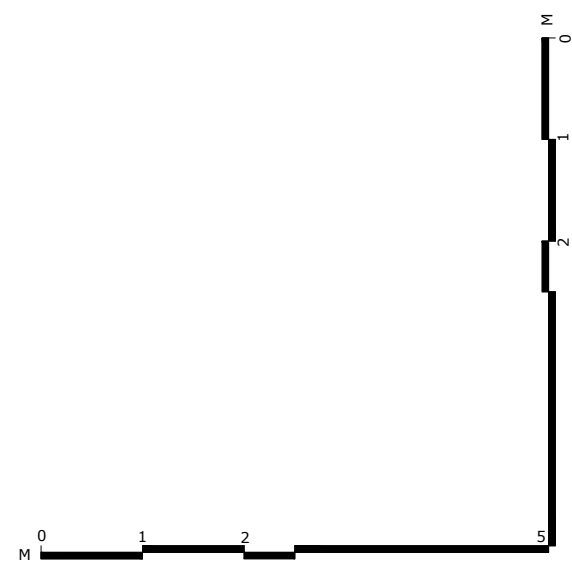

**DO NOT SCALE THIS DRAWING**

THE CONTRACTOR IS TO CHECK AND VERIFY ALL BUILDING AND SITE DIMENSIONS BEFORE ANY WORKS START AND SHOULD ANY DISCREPANCIES BE DISCOVERED PLEASE INFORM THE ARCHITECT IMMEDIATELY.

THIS DRAWING IS TO READ IN CONJUNCTION WITH RELEVANT STRUCTURAL ENGINEERS, M&E ENGINEERS AND SPECIALIST CONSULTANTS DRAWINGS.

**NOT FOR CONSTRUCTION**

CLIENT

NOTES:

NOTES:

NOTES:

REV. DATE DESCRIPTION



N. 2  
DHURAM YARD  
LONDON E2 6GF, UK  
TEL + 02 076133833  
WWW.OMNIDE.COM

STAGE: PLANNING  
DWG. BIRTHDATE: 03/03/2016  
SCALE: 1:75 @ A3 - 1:37.5 @ A1  
TITLE: SECTION B :  
EXISTING AND PROPOSAL  
BUILDING: 36 SHOOT UP HILL  
SHEET.NO.: **A 301** REV.

Prepared by



N. 2  
Durham Yard,  
London E2 6QF

T: +44 (0)207 613 3833  
E: [admin@omnide.com](mailto:admin@omnide.com)