

AS EXISTING



1 EXISTING ELEVATION
Scale: 1:25




REF Existing Shopfront Reference
NOT TO SCALE




REF Existing Shopfront Reference
NOT TO SCALE

AS PROPOSED

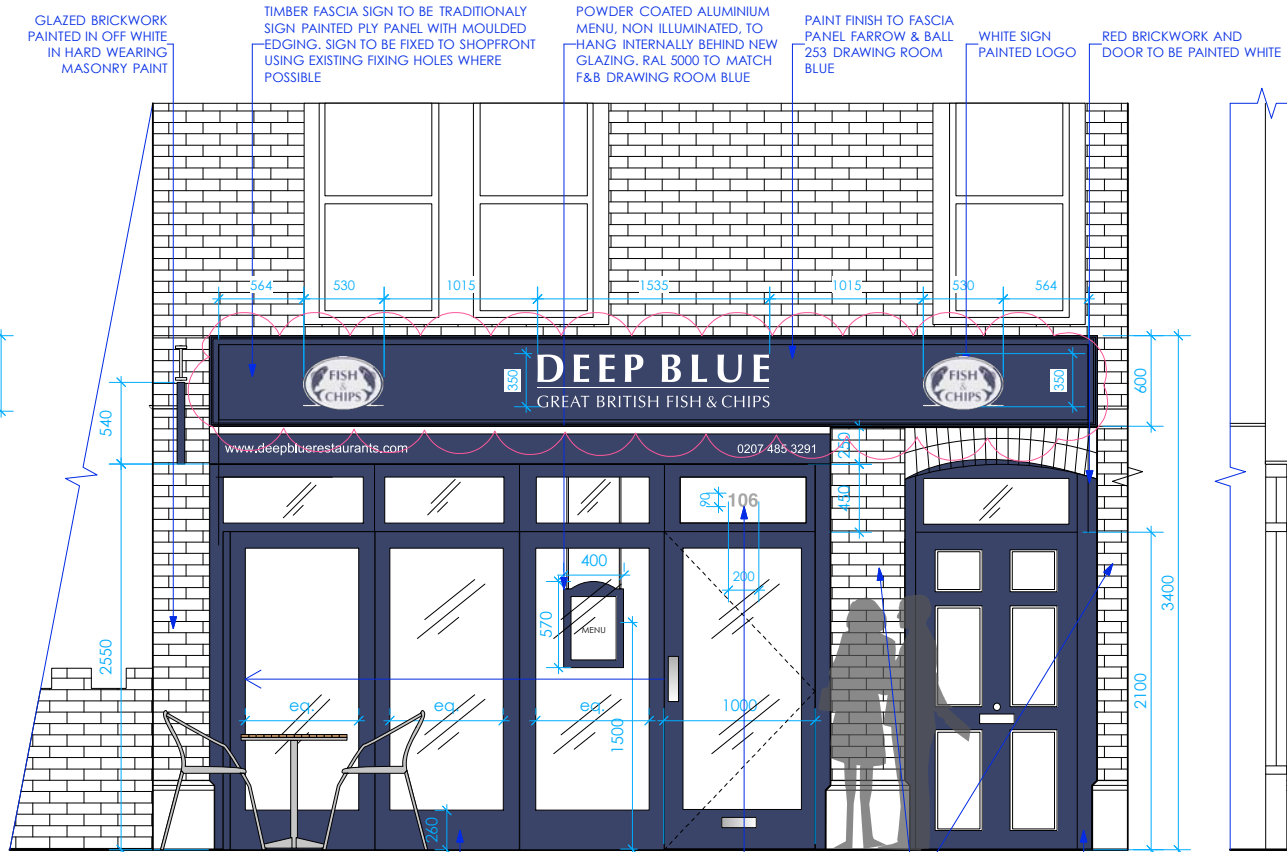


2 Shopfront Front Elevation as Proposed
Scale: 1:25

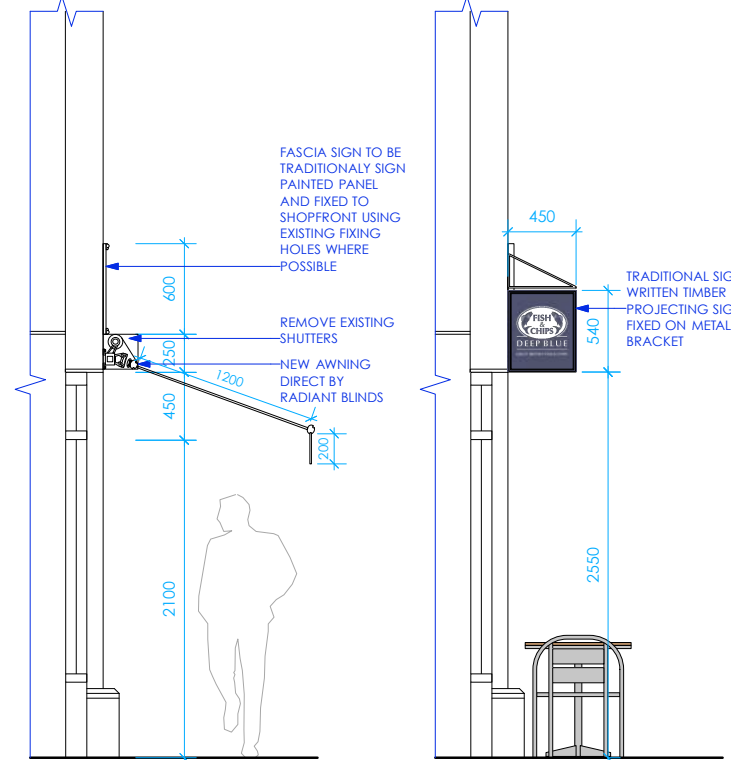


3 Section Thro' Awning
Scale: 1:25


4 Side Elevation
Scale: 1:25

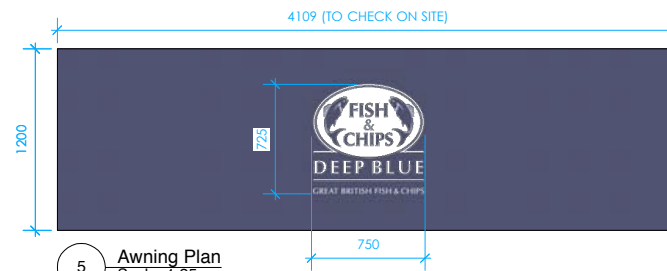

5 Awning Plan
Scale: 1:25

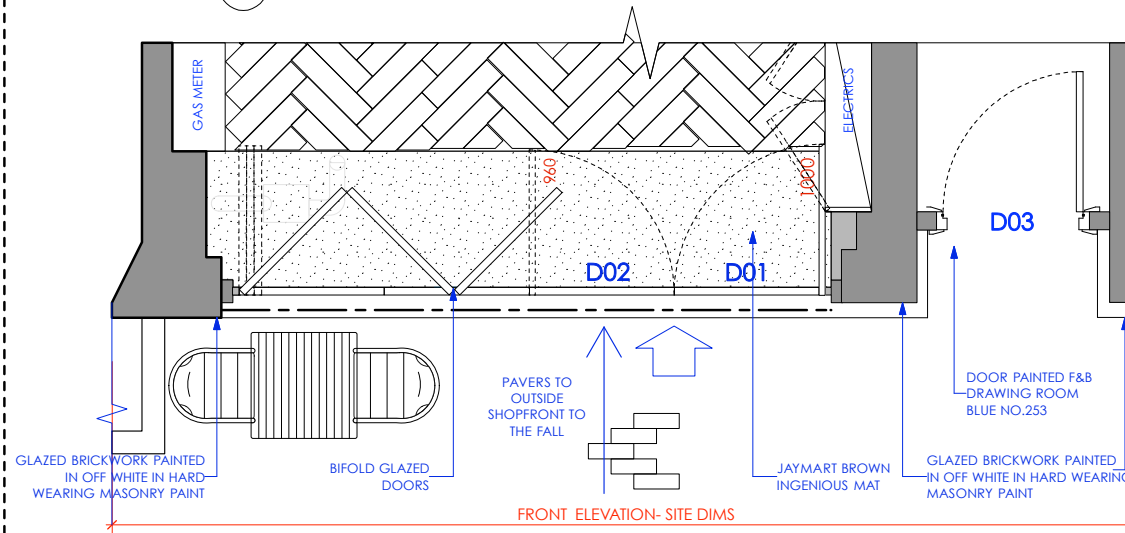


6 Shopfront Plan
Scale: 1:25

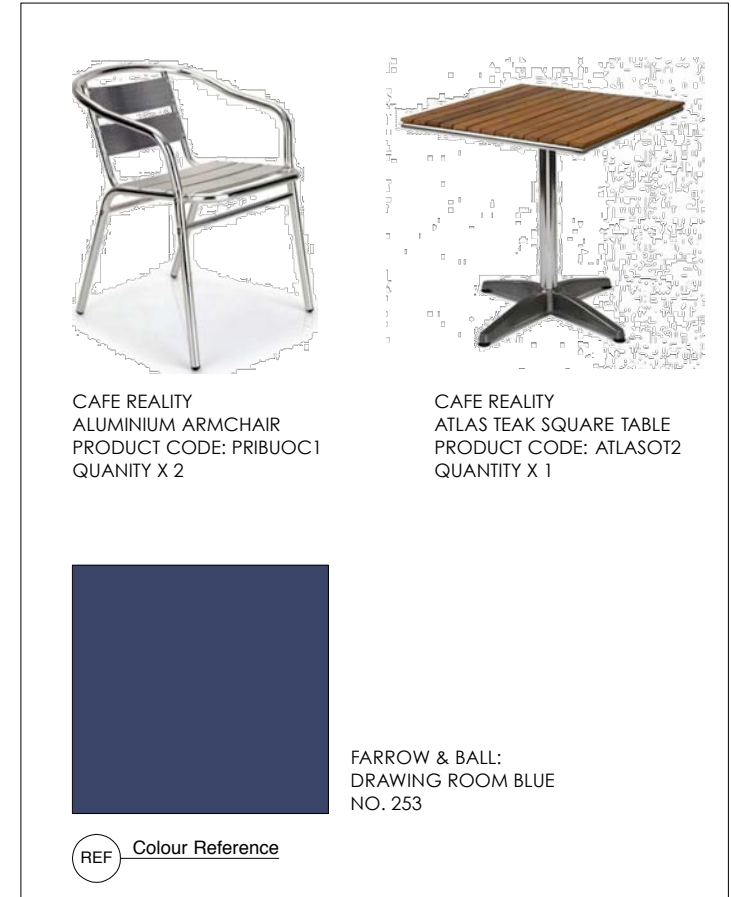

CAFE REALITY
ALUMINIUM ARMCHAIR
PRODUCT CODE: PRIBUOC1
QUANTITY X 2

CAFE REALITY
ATLAS TEAK SQUARE TABLE
PRODUCT CODE: ATLASOT2
QUANTITY X 1

 

FARROW & BALL:
DRAWING ROOM BLUE
NO. 253

REF Colour Reference

DO NOT SCALE FROM THIS DRAWING
ALL DIMENSIONS TO BE CHECKED ON SITE

NOTES

REVISIONS

- REV A LF 26.10.16 Updated shopfront drawing; altered graphics, added elevation of projecting sign, added in awning.
- REV B LF 26.10.16 Added in roundal logos to fascia and frosted vinyl "online ordering".
- REV C LF 27.10.16 Updated roundels to fascia and oved outwards slightly, blue door to the right and painted glazed brickwork.

STATUS

FOR APPROVAL



WWW.DOVERDESIGN.COM
TEL : +44 (0)207 272 9414
CREATING EFFECTIVE DESIGN

CLIENT

DEEP BLUE

JOB TITLE

DEEP BLUE
106 FLEET ROAD
HAMPSTEAD, NW3 2QX

DRAWING TITLE

EXTERIOR ELEVATION AS
PROPOSED

SCALE

1:25 @ A1
1:50 @ A3

DRAWN BY

EO

DRAWING NUMBER

07.006.110

DATE

OCT 2016

CHECKED BY

-

REV.

C