


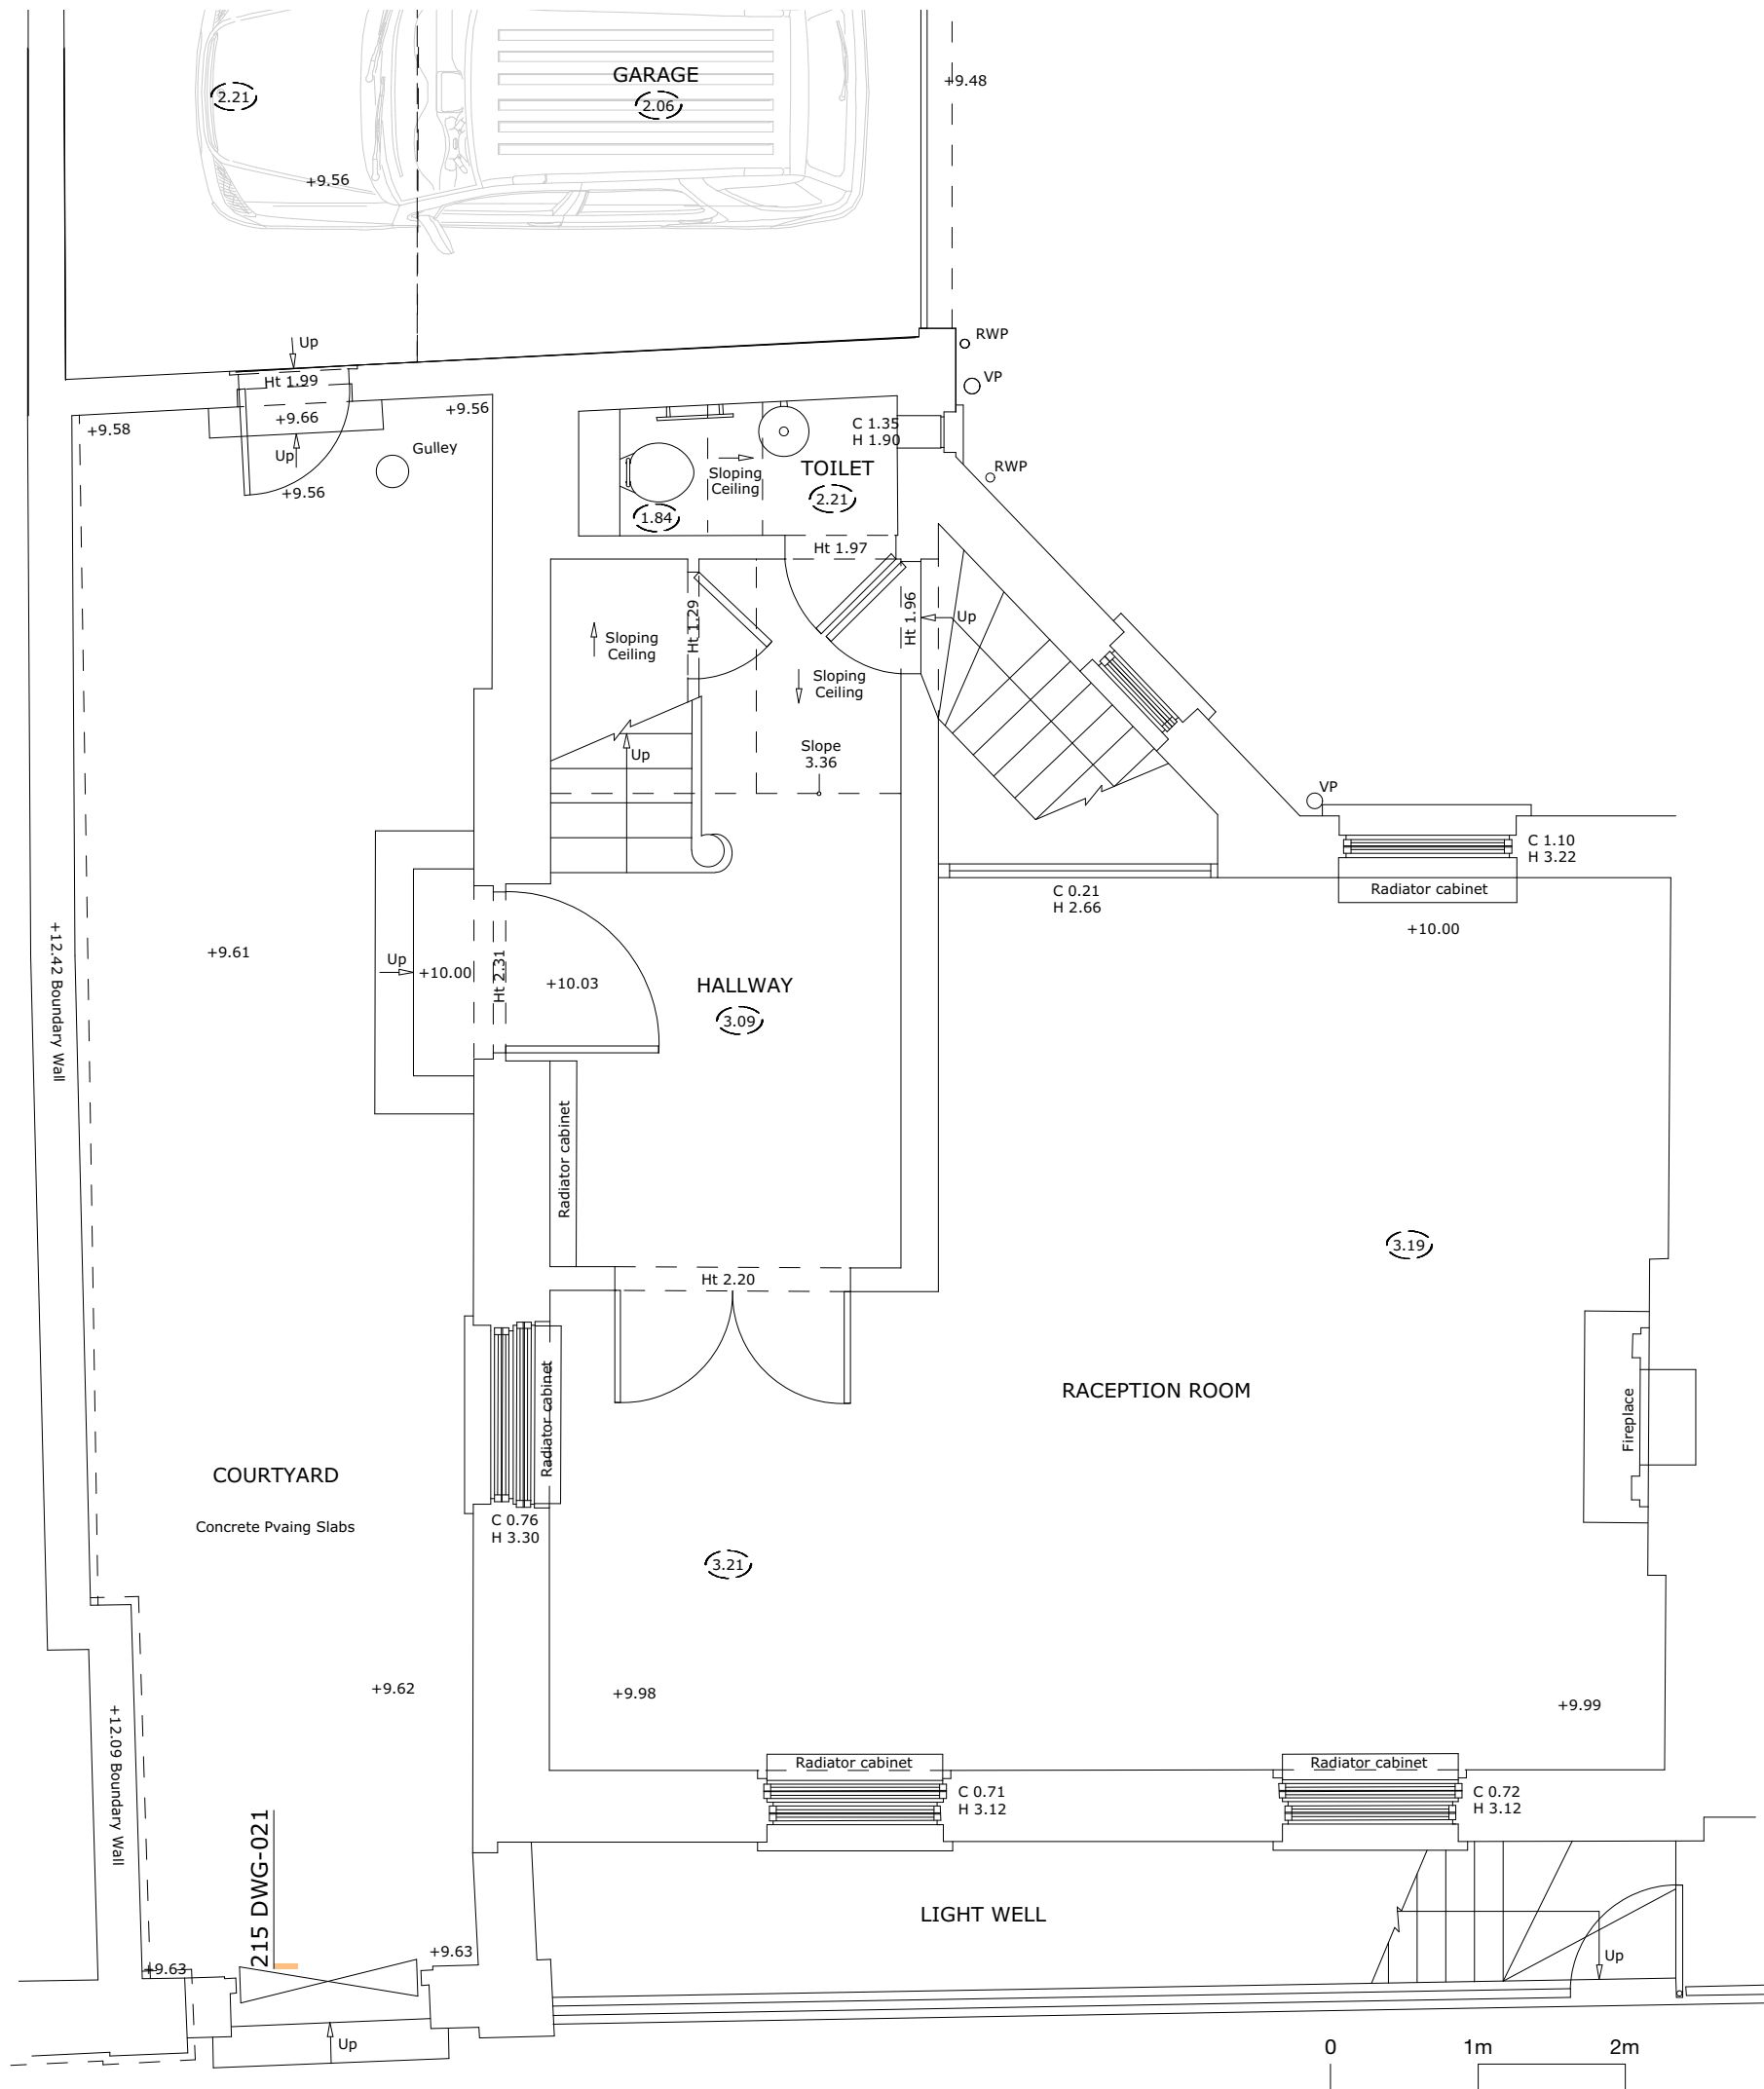



REV	NOTES	DATE	BY
0	Issued for listed building consent	16.11.15	AP
1	XXXXXXXX	XXXXXX	XX



Key

-  site boundaries
-  boundary lines
-  walls to be demolished
-  new walls

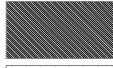MAAPARCHITECTS

V +44 (0)783 1816 512
M +44 (0)773 1045 701
A +44 (0)7900 910 606
E info@maaparchitects.co.uk
www.maaparchitects.co.uk

AS EXISTING

TITLE			
As Existing Ground Floor Plan			
PROJECT			
197 Albany Street, NW14AB for Mr & Mrs Slobodyan			
JOB No.	DRAWING No.	REVISION	DATE
020	(E) 02A	0	16.11.2015
SCALE	DRAWN	CHECKED	
1:50 @ A3	AP	MA	

GFP Ground Floor Plan
Scale 1:50