


REV	NOTES	DATE	BY
0	Issued for Listed Building Consent	07.11.16	AP
1	XXXXXXXX	XXXXXX	XX

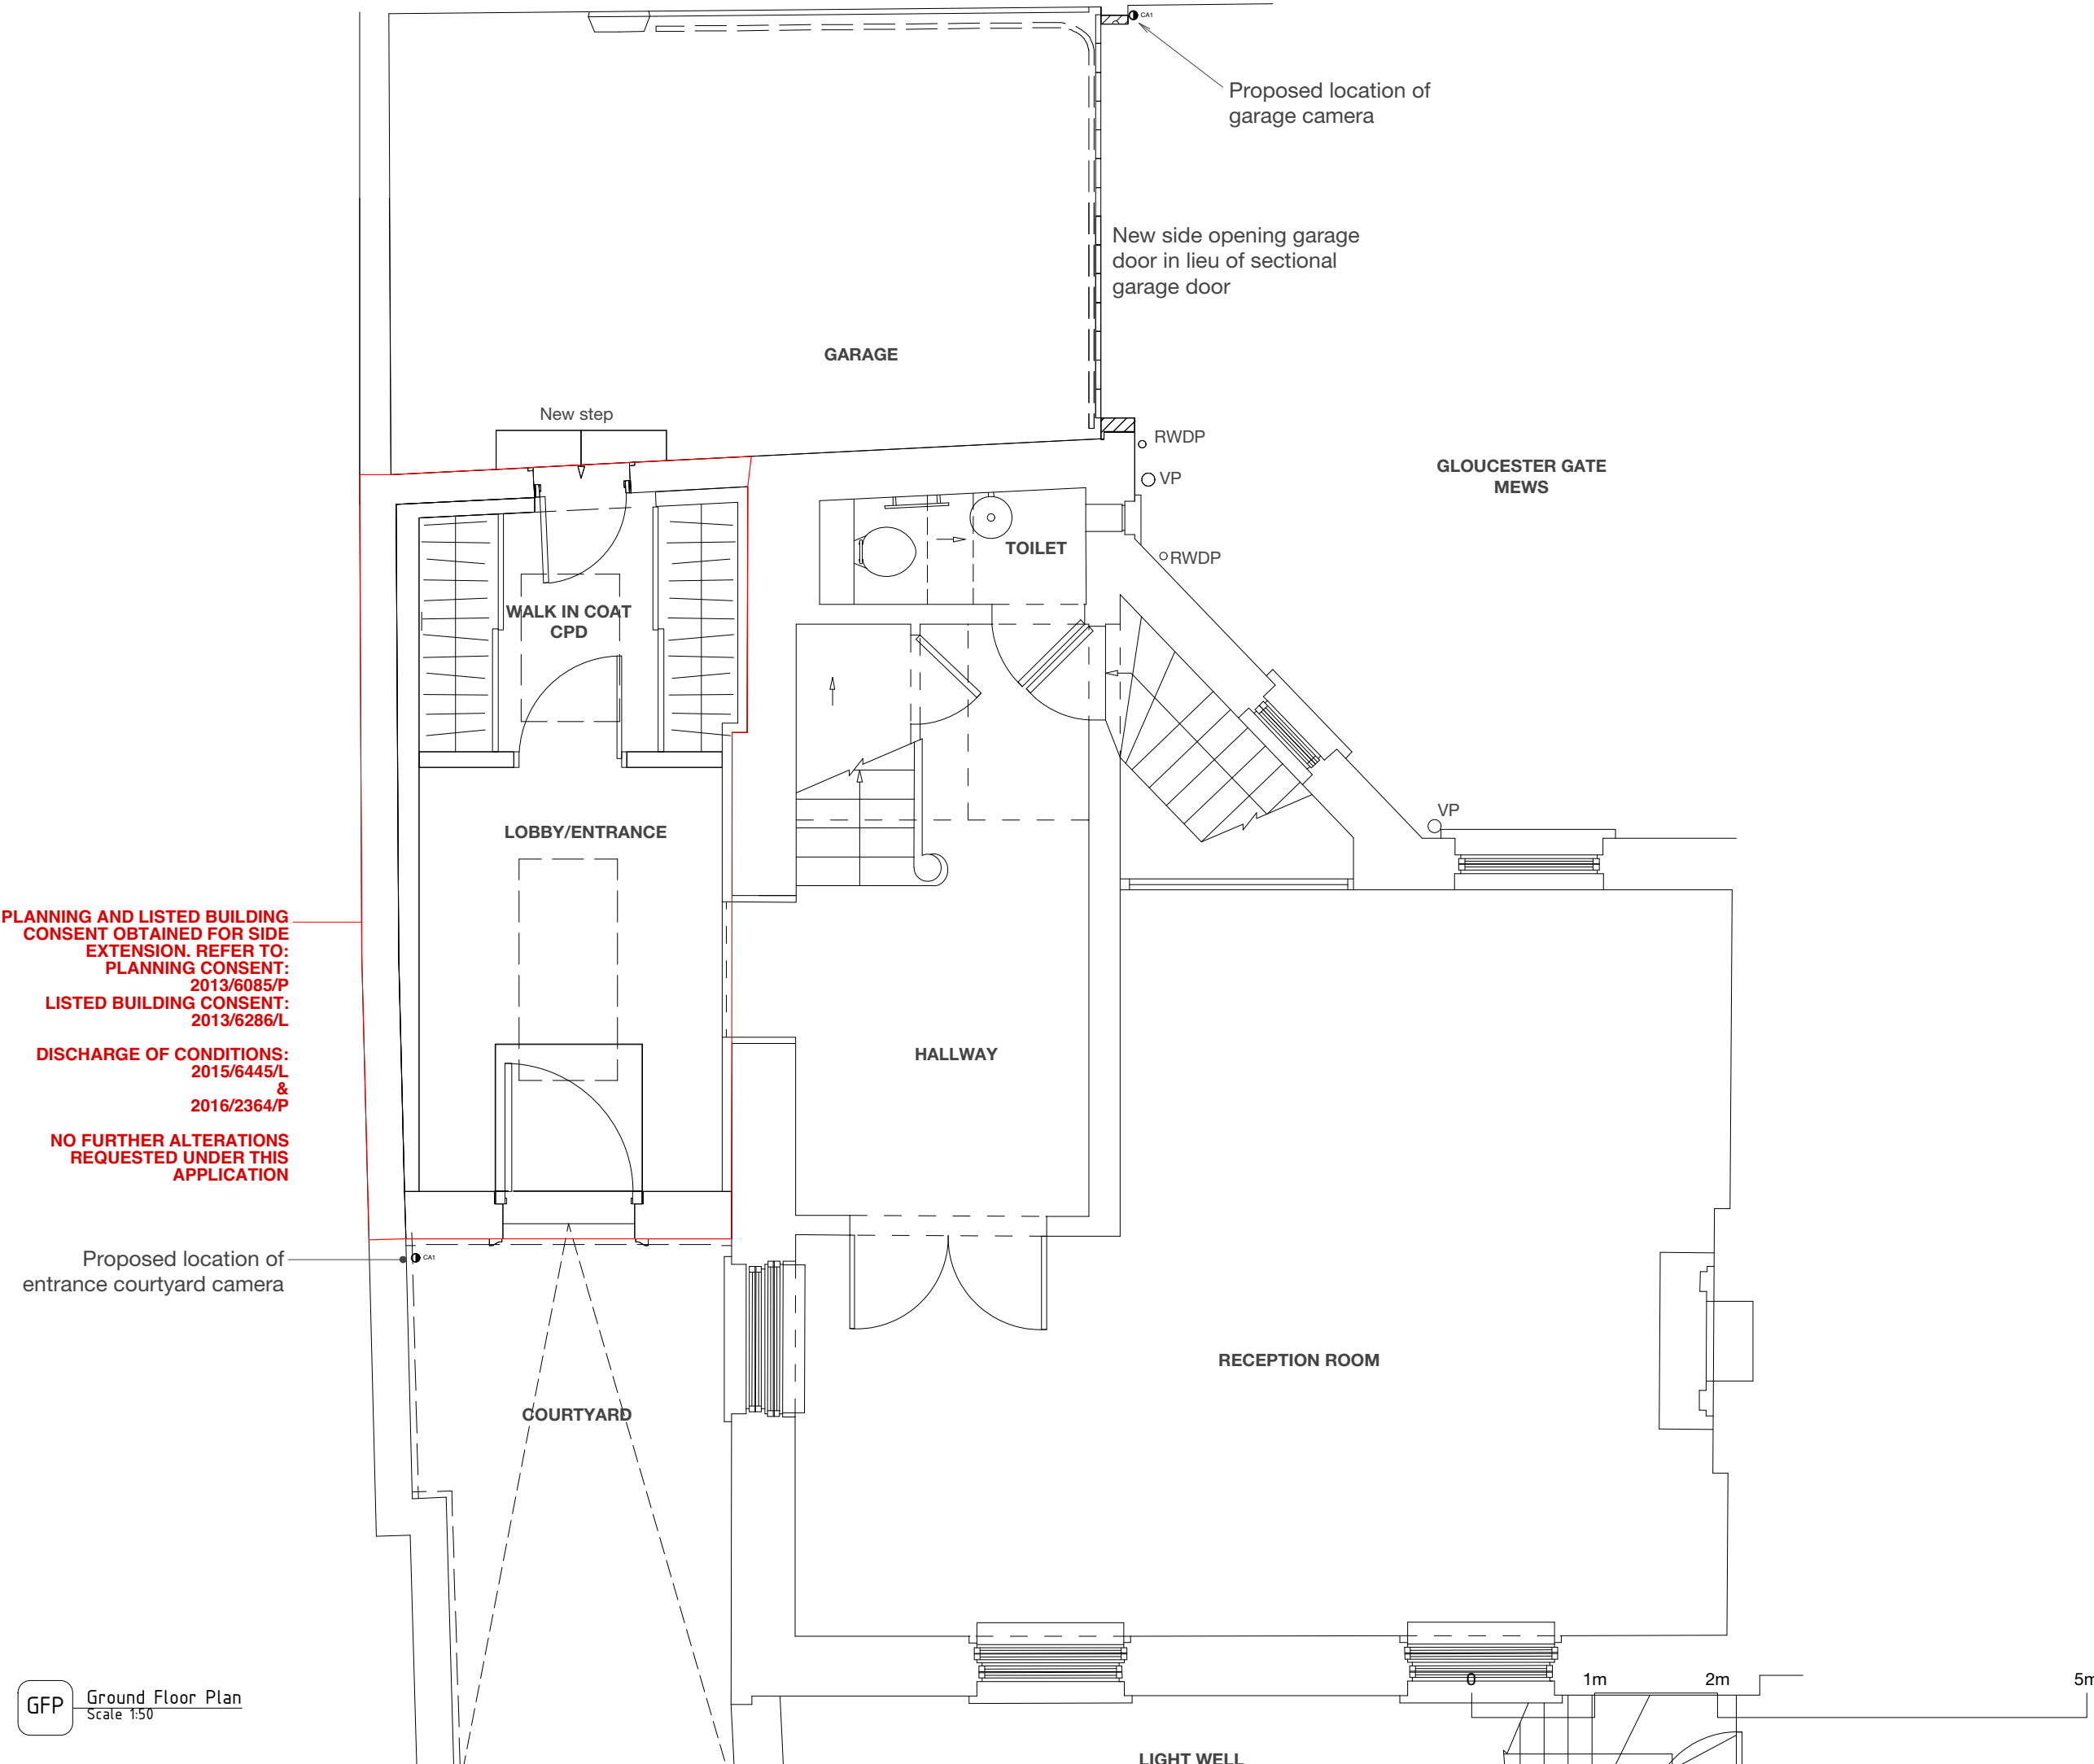

PLANNING AND LISTED BUILDING CONSENT OBTAINED FOR SIDE EXTENSION. REFER TO:
PLANNING CONSENT:
 2013/6085/P
LISTED BUILDING CONSENT:
 2013/6286/L

DISCHARGE OF CONDITIONS:
 2015/6445/L
 &
 2016/2364/P

NO FURTHER ALTERATIONS REQUESTED UNDER THIS APPLICATION

Key

	site boundaries
	boundary lines
	walls to be demolished
	new walls

MAAPARCHITECTS

V +44 (0)783 1816 512
 M +44 (0)773 1045 701
 A +44 (0)7900 910 606
 E info@maaparchitects.co.uk
 www.maaparchitects.co.uk

PLANNING

TITLE
 As Proposed Ground Floor Plan Garage

PROJECT
 197 Albany Street, NW14AB for Mr & Mrs Slobodyan

JOB No.	DRAWING No.	REVISION	DATE
020	(PL) 02B	0	07.11.2016

SCALE DRAWN CHECKED
 1:50 © A3 AP MA

© MAAP ARCHITECTS LLP

GFP Ground Floor Plan
 Scale 1:50

