

1. PROPOSED BASEMENT PLAN
GIA: 137m²

ARCHITECT

mwai

48 Broadley Terrace
London NW1 6LG
United Kingdom
+44 (0)20 7258 0332
www.mwai.co.uk



CLIENT



PROJECT

122-126 Kilburn High Road
London NW6 4HY

DRAWING TITLE


Proposed
Basement Plan

SCALE @ A1	SCALE @ A3	DRAWN	DATE
1:50	1:100	BC	07.11.16

JOB NO.	DRAWING	REV.
086 DEN	PL 100	A



ELEVATION 1
 QUEx ROAD

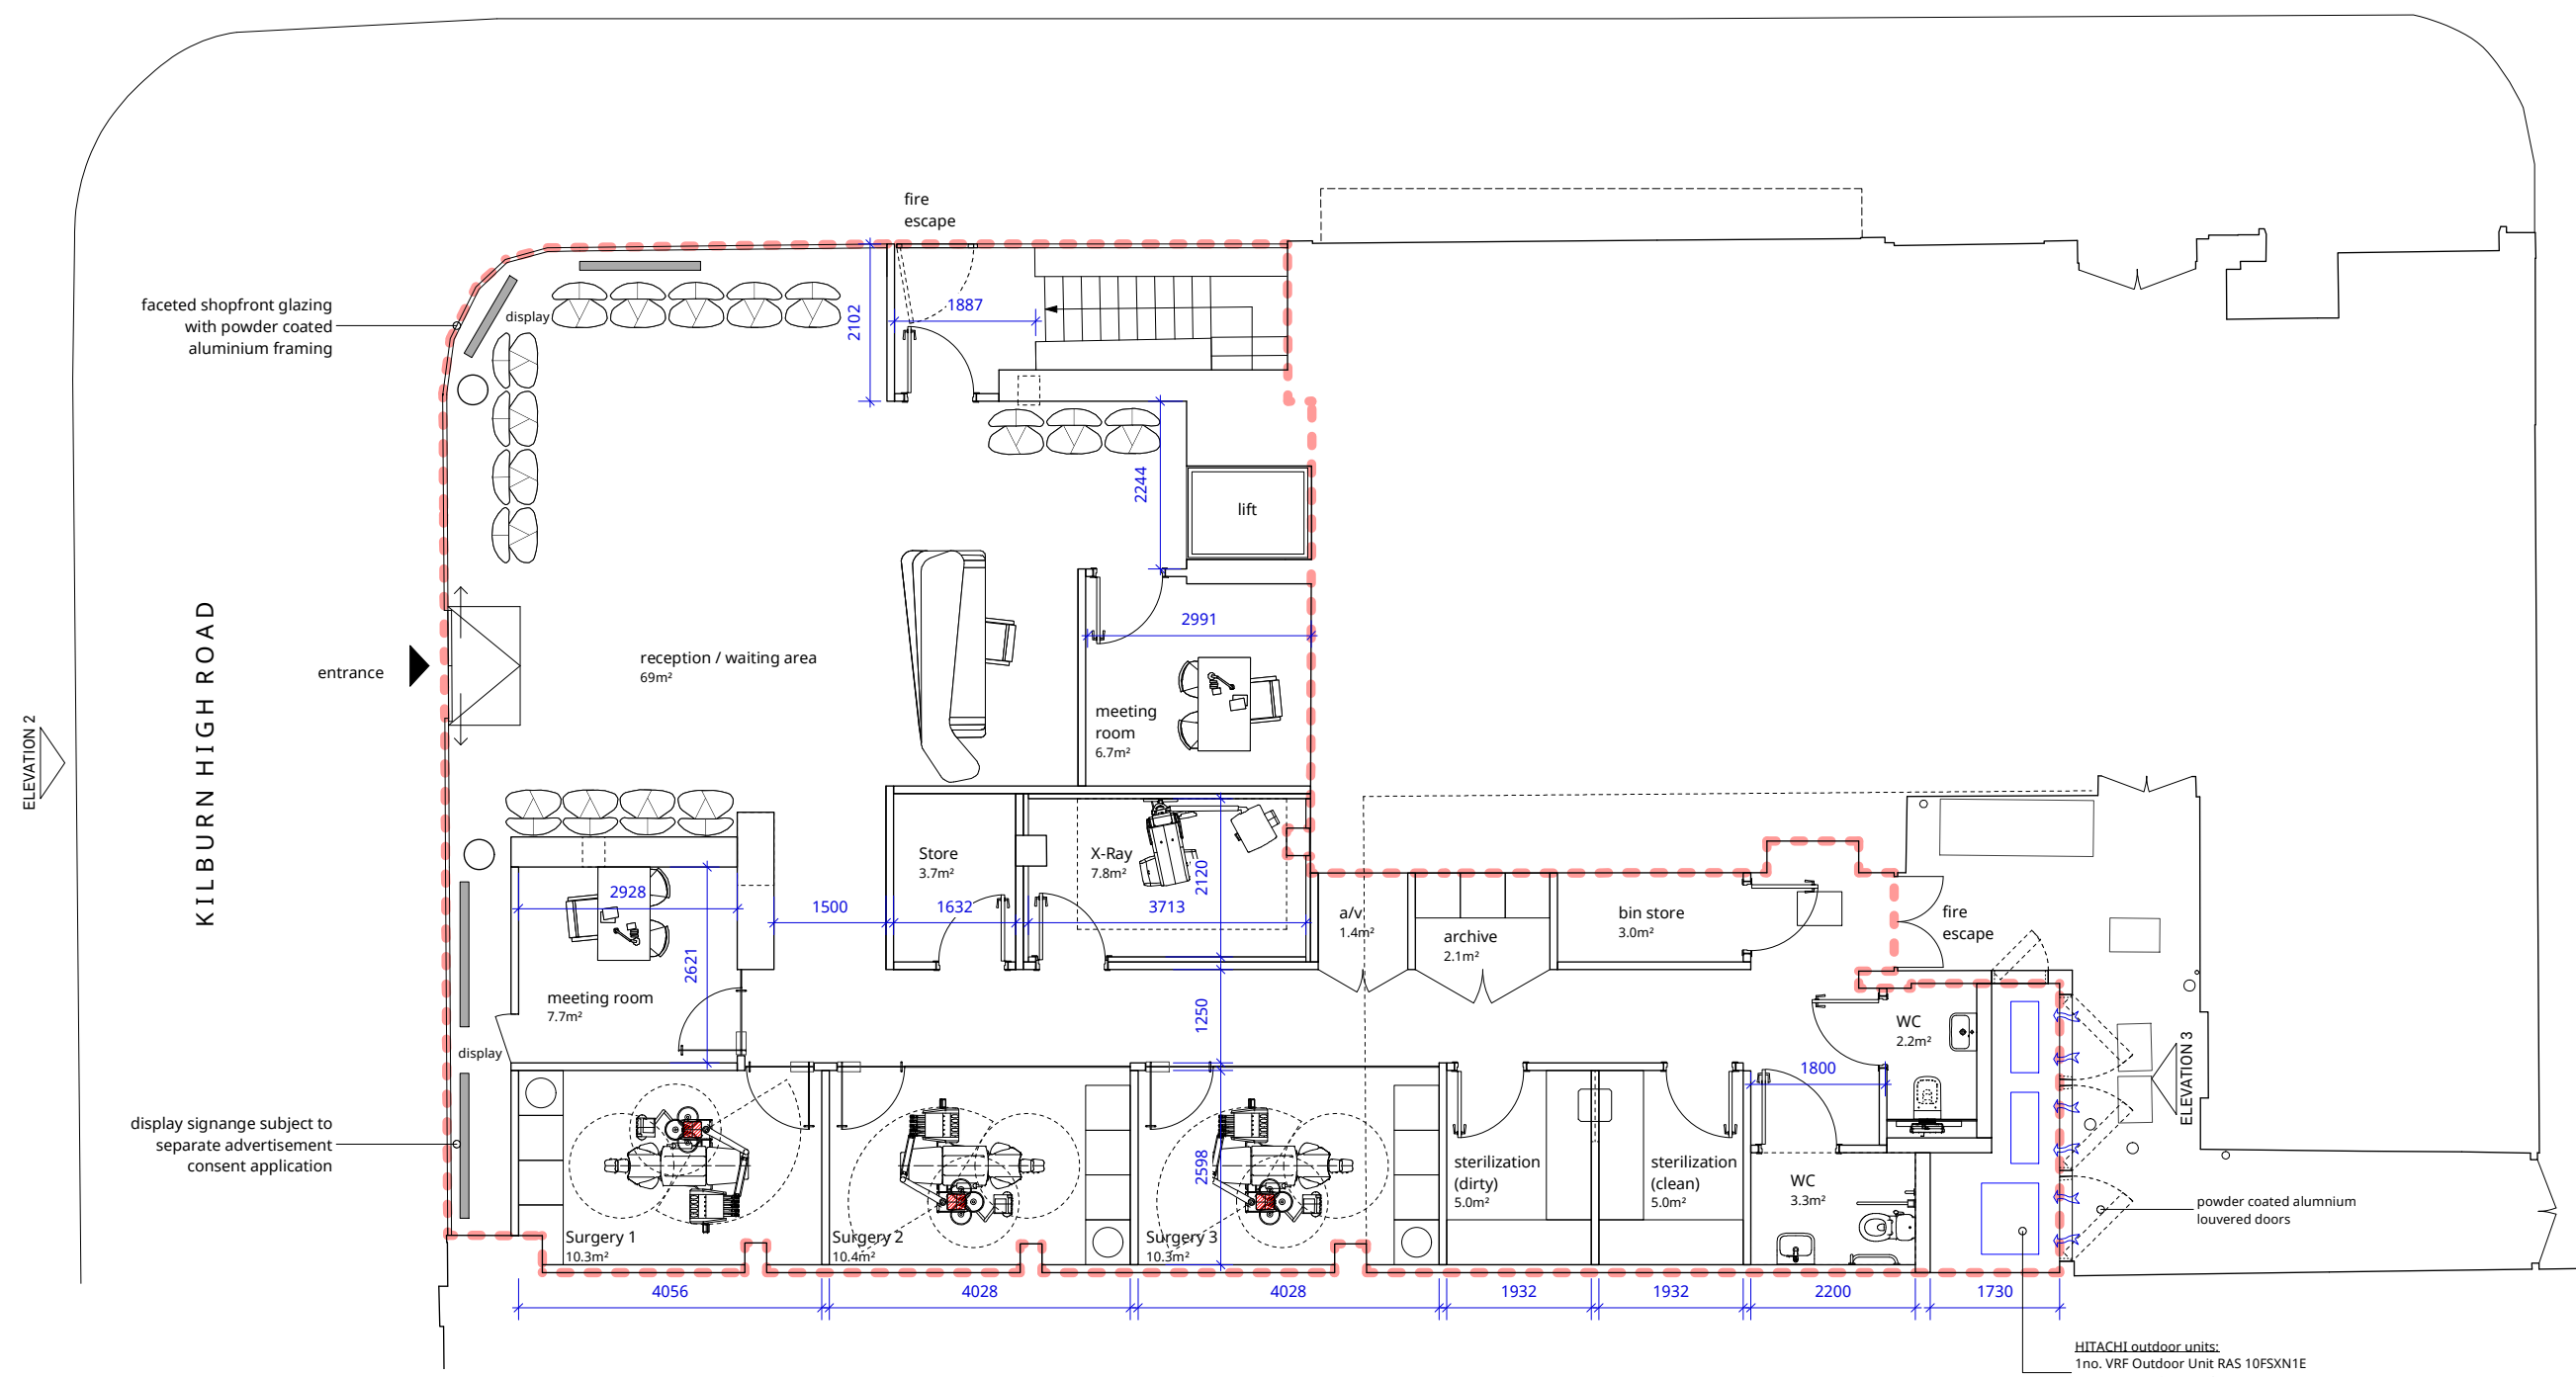

1. PROPOSED GROUND FLOOR PLAN
 GIA: 206m²

HITACHI outdoor units:
 1no. VRF Outdoor Unit RAS 10FSXN1E
 1no. IVX Comfort Outdoor Unit RAS 8HNCE
 1no. IVX Comfort Outdoor Unit RAS 6.0HVNC1E



This drawing is the property of mwai Ltd. No disclosure or copy of it may be made without the written permission of mwai Ltd.

ARCHITECT
mwai
 48 Broadley Terrace
 London NW1 6LG
 United Kingdom
 +44 (0)20 7258 0332
 www.mwai.co.uk



CLIENT
DENTIX
 PROJECT
 122-126 Kilburn High Road
 London NW6 4HY

DRAWING TITLE
 Proposed
 Ground Floor Plan

SCALE @ A1	SCALE @ A3	DRAWN	DATE
1:50	1:100	ml	05.16


JOB NO.	DRAWING	REV.
086 DEN	PL 101	A

ELEVATION 1

 QUEX ROAD

ELEVATION 2


KILBURN HIGH ROAD

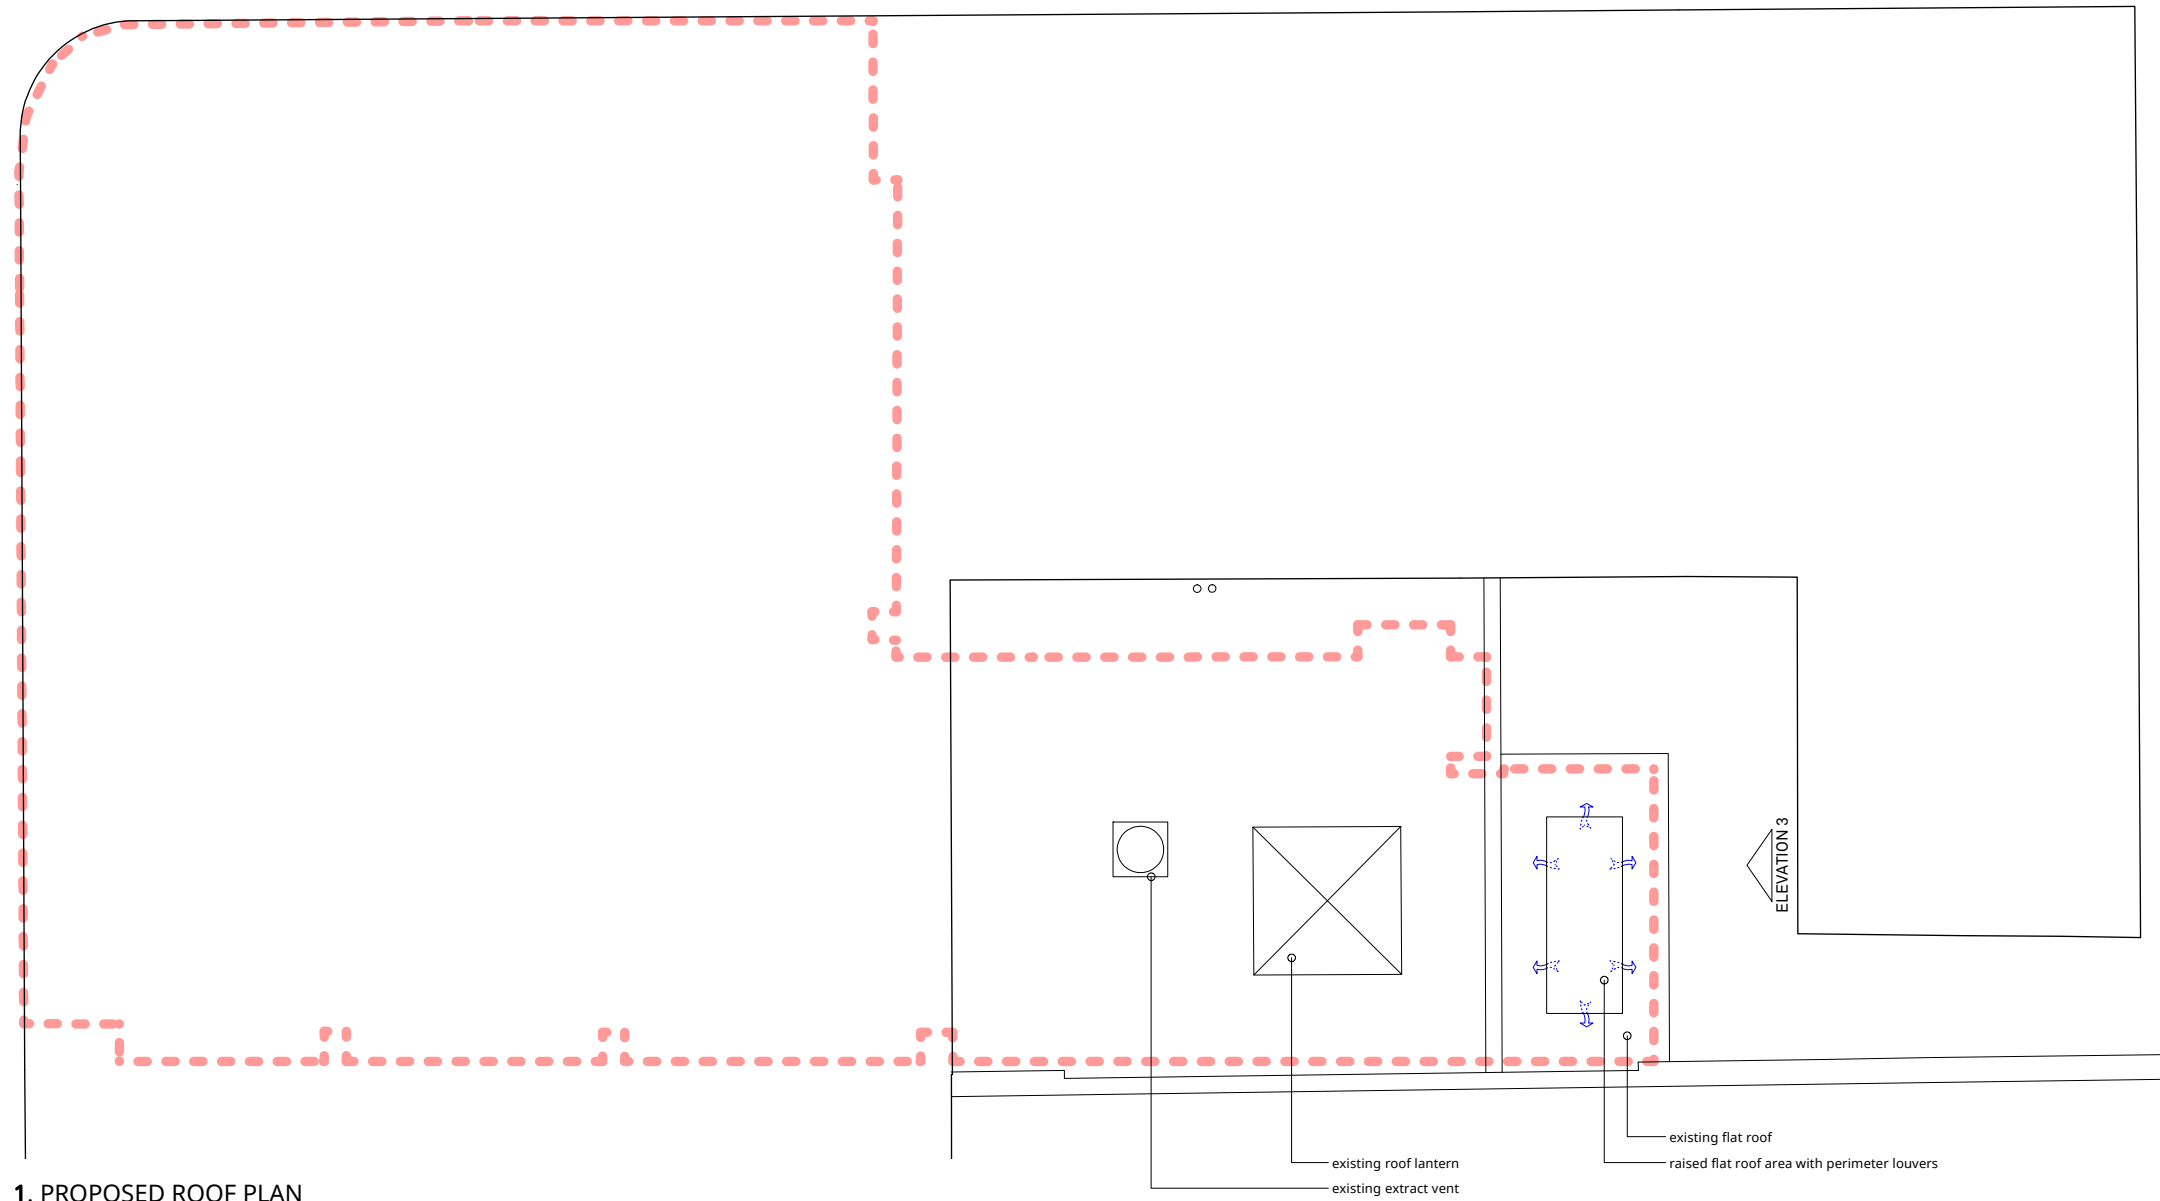

1. PROPOSED ROOF PLAN



ARCHITECT
mwai
 48 Broadley Terrace
 London NW1 6LG
 United Kingdom
 +44 (0)20 7258 0332
 www.mwai.co.uk




CLIENT
DENTIX

PROJECT
 122-126 Kilburn High Road
 London NW6 4HY


DRAWING TITLE
 Proposed
 Ground Floor Plan

SCALE @ A1	SCALE @ A3	DRAWN	DATE
1:50	1:100	BC	11.16


JOB NO.	DRAWING	REV.
086 DEN	PL 102	A

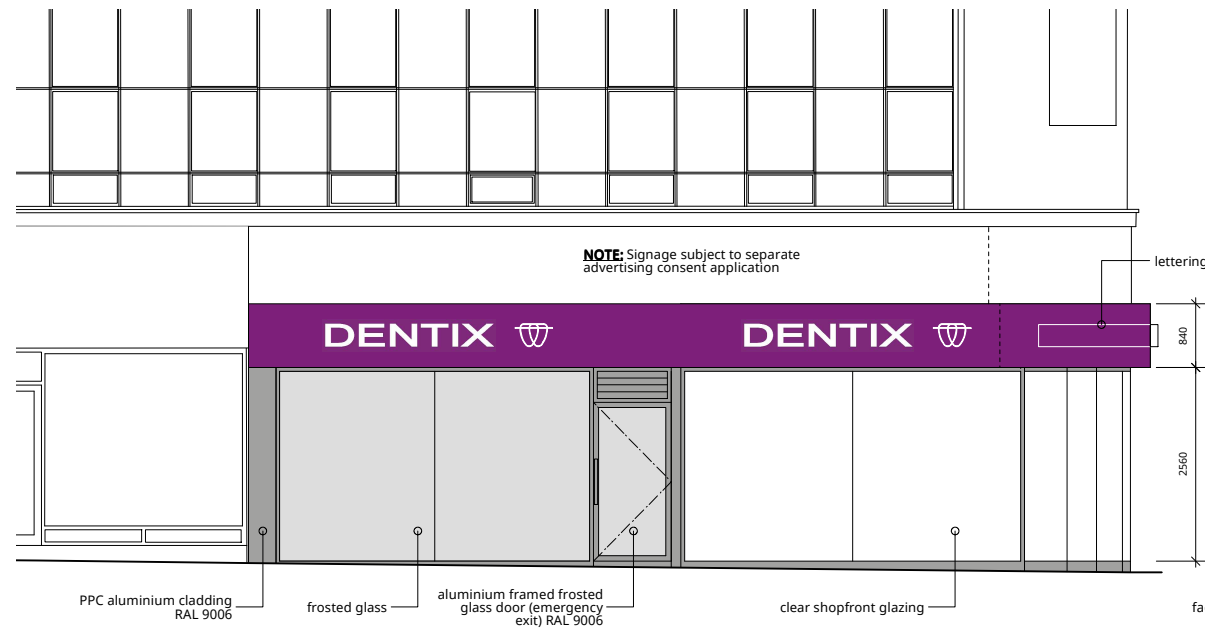

1. PROPOSED QUEX ROAD ELEVATION

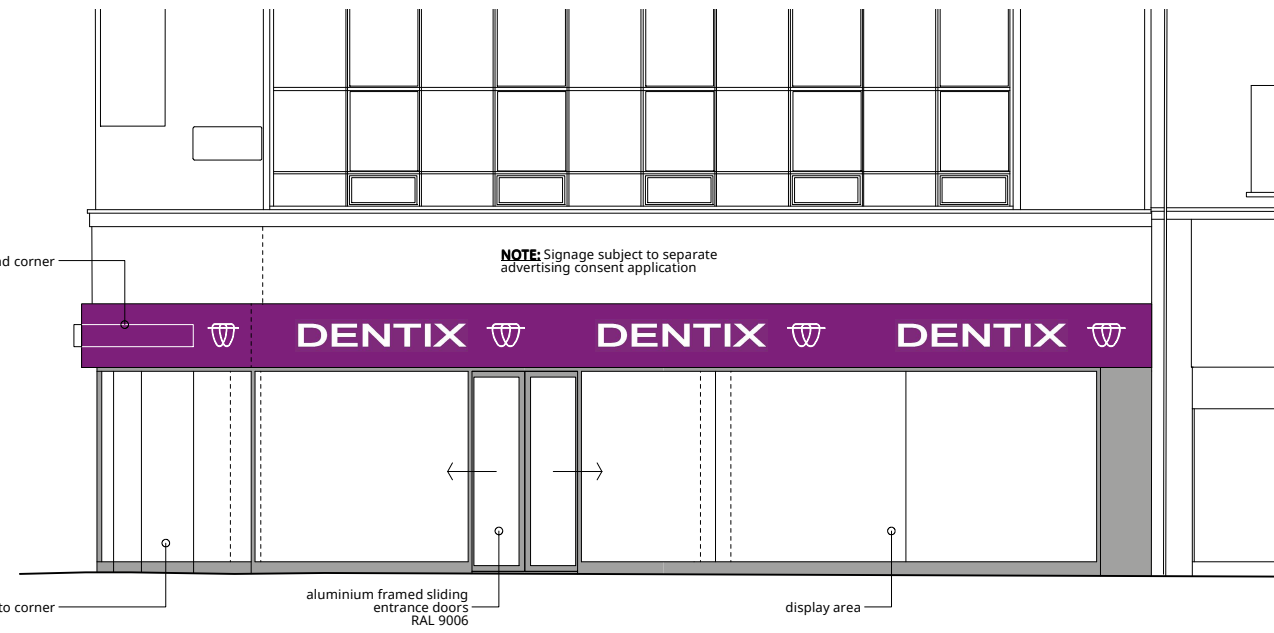

2. PROPOSED KILBURN HIGH ROAD ELEVATION

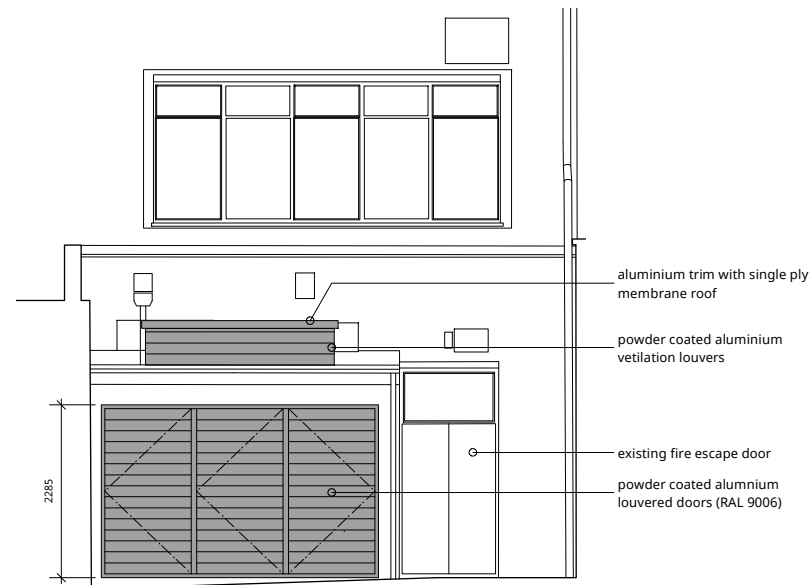

3. PROPOSED REAR ELEVATION (FROM COURTYARD)



ARCHITECT

mwai

48 Broadley Terrace
London NW1 6LG
United Kingdom
+44 (0)20 7258 0332
www.mwai.co.uk



CLIENT



PROJECT

122-126 Kilburn High Road
London NW6 4HY

DRAWING TITLE

Proposed
Shopfront Elevations

SCALE @ A1 SCALE @ A3 DRAWN DATE

1:50 1:100 BC 07.16

JOB NO. DRAWING REV.

086 DEN PL 201 A