


1 EXISTING GROUND FLOOR PLAN
SCALE 1:200 @A3

- EXISTING BUILT FABRIC: ORIGINAL
- EXISTING INTERNAL PARTITIONING: SECONDARY
- STRUCTURAL BEAM AT HIGH LEVEL
- PROPOSED NON-LOAD BEARING TIMBER PARTITIONING
- TO DEMOLISH
- PROPOSED PLASTERBOARD CEILING(h=2616)

NOTES:
ALL PROPOSED WORKS WILL NOT HARM THE EXISTING FABRIC OR OBSTRUCT ANY EXISTING WINDOWS IN ANY WAY .

ANY NEW PROPOSED INTERNAL CEILING HEIGHTS WILL NOT BE LOWER THAN THE HEAD HEIGHT OF ANY EXISTING STRUCTURAL WINDOW APERTURE.



THIS DRAWING IS TO SUPPORT THE APPLICATION FOR LISTED BUILDING CONSENT.

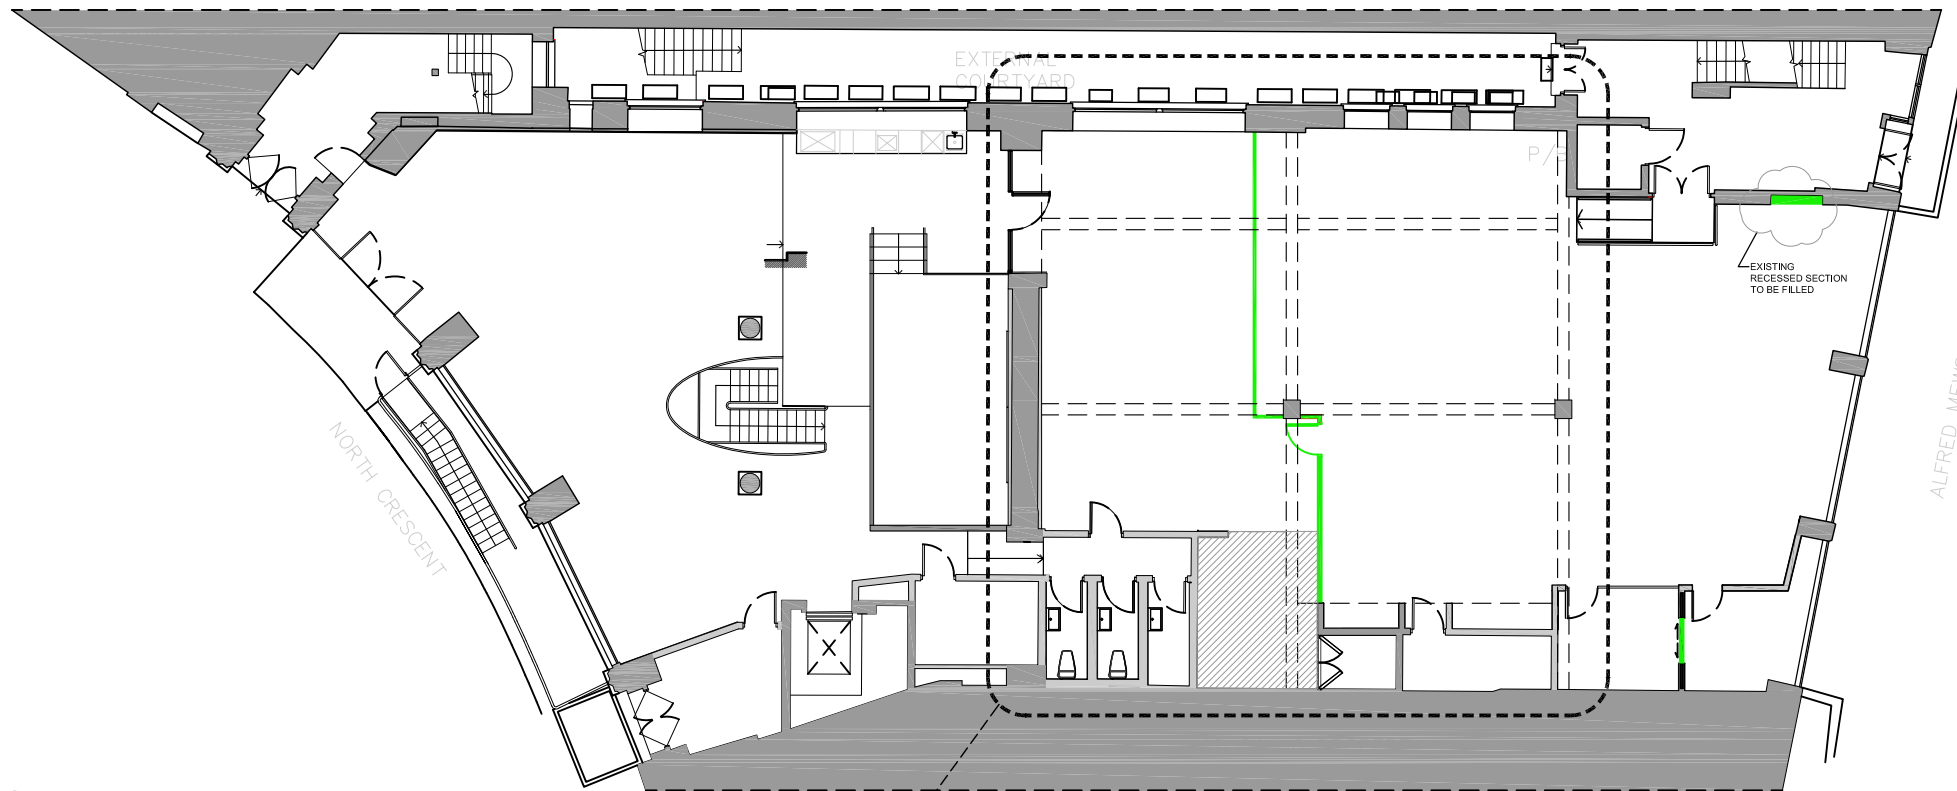

2 PROPOSED GROUND FLOOR PLAN
SCALE 1:200 @A3



PROJECT TITLE OMD UK INTERNAL WORKSPACE REFURBISHMENT SITE 1-4 NORTH CRESCENT CHENIES STREET, LONDON	DRAWING TITLE EXISTING & PROPOSED GROUND FLOOR REV-A	OPTION VERSION	CLIENT APPROVAL	REVISION <table border="1" style="width: 100%; border-collapse: collapse;"> <thead> <tr> <th>No</th> <th>DATE</th> <th>BY</th> </tr> </thead> <tbody> <tr><td> </td><td> </td><td> </td></tr> <tr><td> </td><td> </td><td> </td></tr> <tr><td> </td><td> </td><td> </td></tr> <tr><td> </td><td> </td><td> </td></tr> <tr><td> </td><td> </td><td> </td></tr> <tr><td> </td><td> </td><td> </td></tr> <tr><td> </td><td> </td><td> </td></tr> <tr><td> </td><td> </td><td> </td></tr> <tr><td> </td><td> </td><td> </td></tr> <tr><td> </td><td> </td><td> </td></tr> </tbody> </table>	No	DATE	BY																															DRAWN BY JEANYOUNG I.	DATE 08 NOV 2016	<p style="font-size: 8px; margin-top: 5px;">+ 44 20 3002 5491 hello@triflecreative.com http://www.triflecreative.com</p>
No	DATE	BY																																						
		CHECKED BY	SCALE 1:200@A3	DRAWING NO. PR01	SHEET NO.																																			
		APPROVED BY EMMA M.																																						

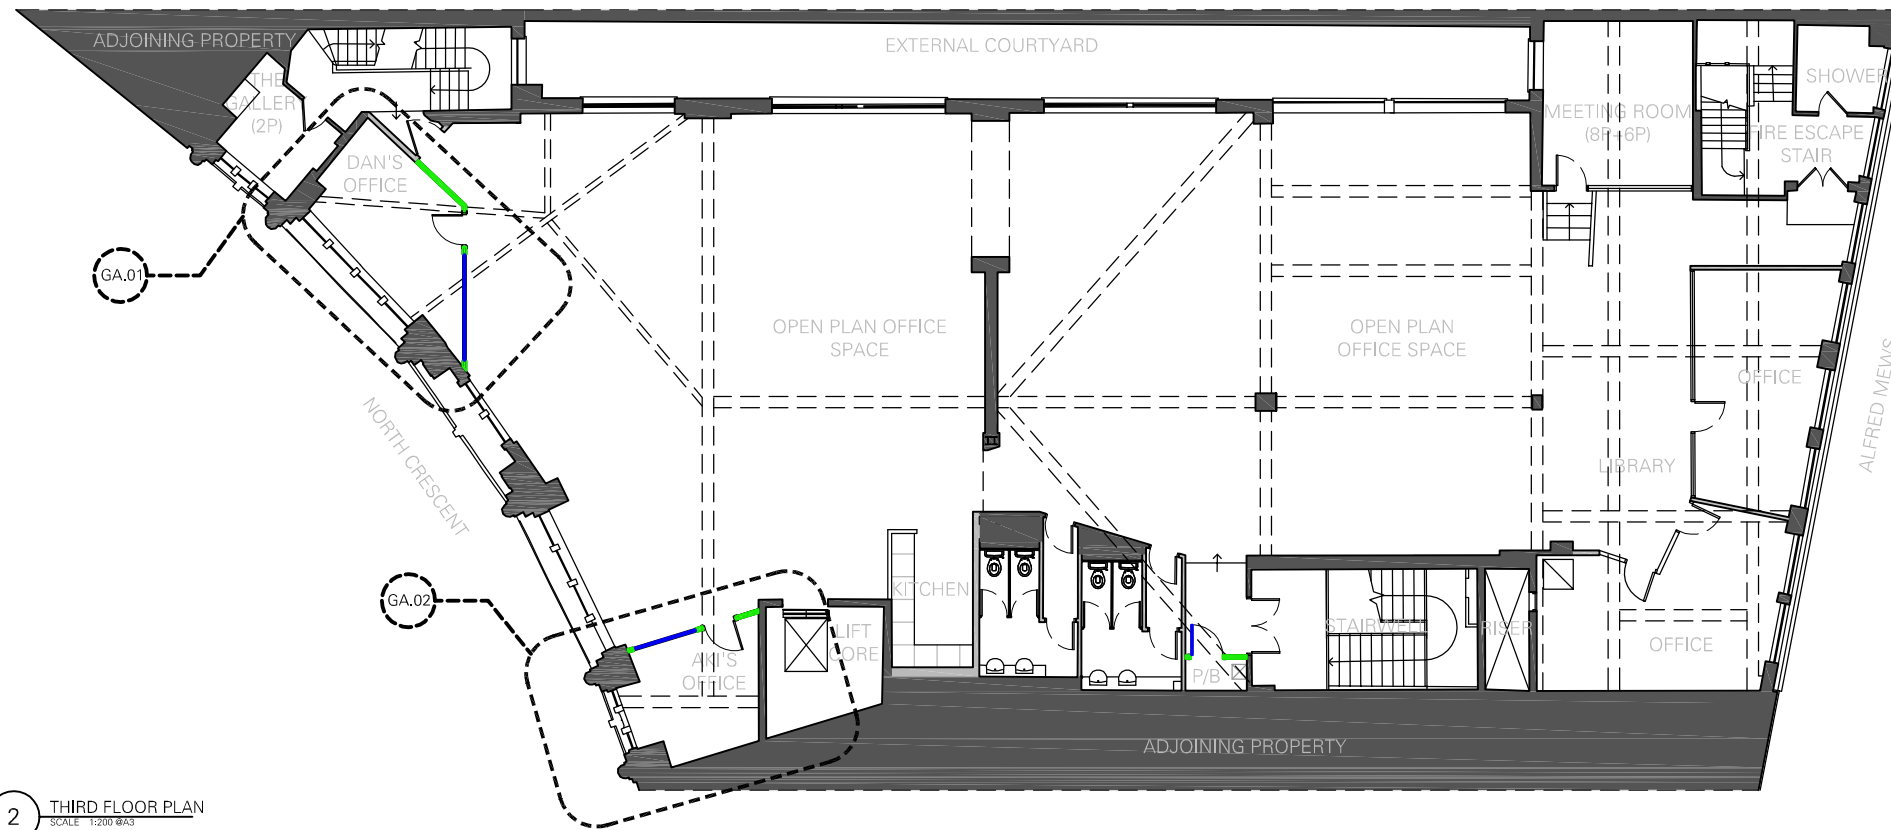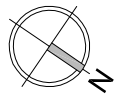


2 THIRD FLOOR PLAN
SCALE: 1:200 @A3

- EXISTING BUILT FABRIC: ORIGINAL
- EXISTING INTERNAL PARTITIONING: SECONDARY
- STRUCTURAL BEAM AT HIGH LEVEL
- PROPOSED NON-LOAD BEARING TIMBER PARTITIONING
- TOUGHENED GLAZED FLOOR TO CEILING PARTITIONING

NOTES:
ALL PROPOSED WORKS WILL NOT HARM THE EXISTING FABRIC OR OBSTRUCT ANY EXISTING WINDOWS IN ANY WAY.

ANY NEW PROPOSED INTERNAL CEILING HEIGHTS WILL NOT BE LOWER THAN THE HEAD HEIGHT OF ANY EXISTING STRUCTURAL WINDOW APERTURE.

THIS DRAWING IS TO SUPPORT THE APPLICATION FOR LISTED BUILDING CONSENT.

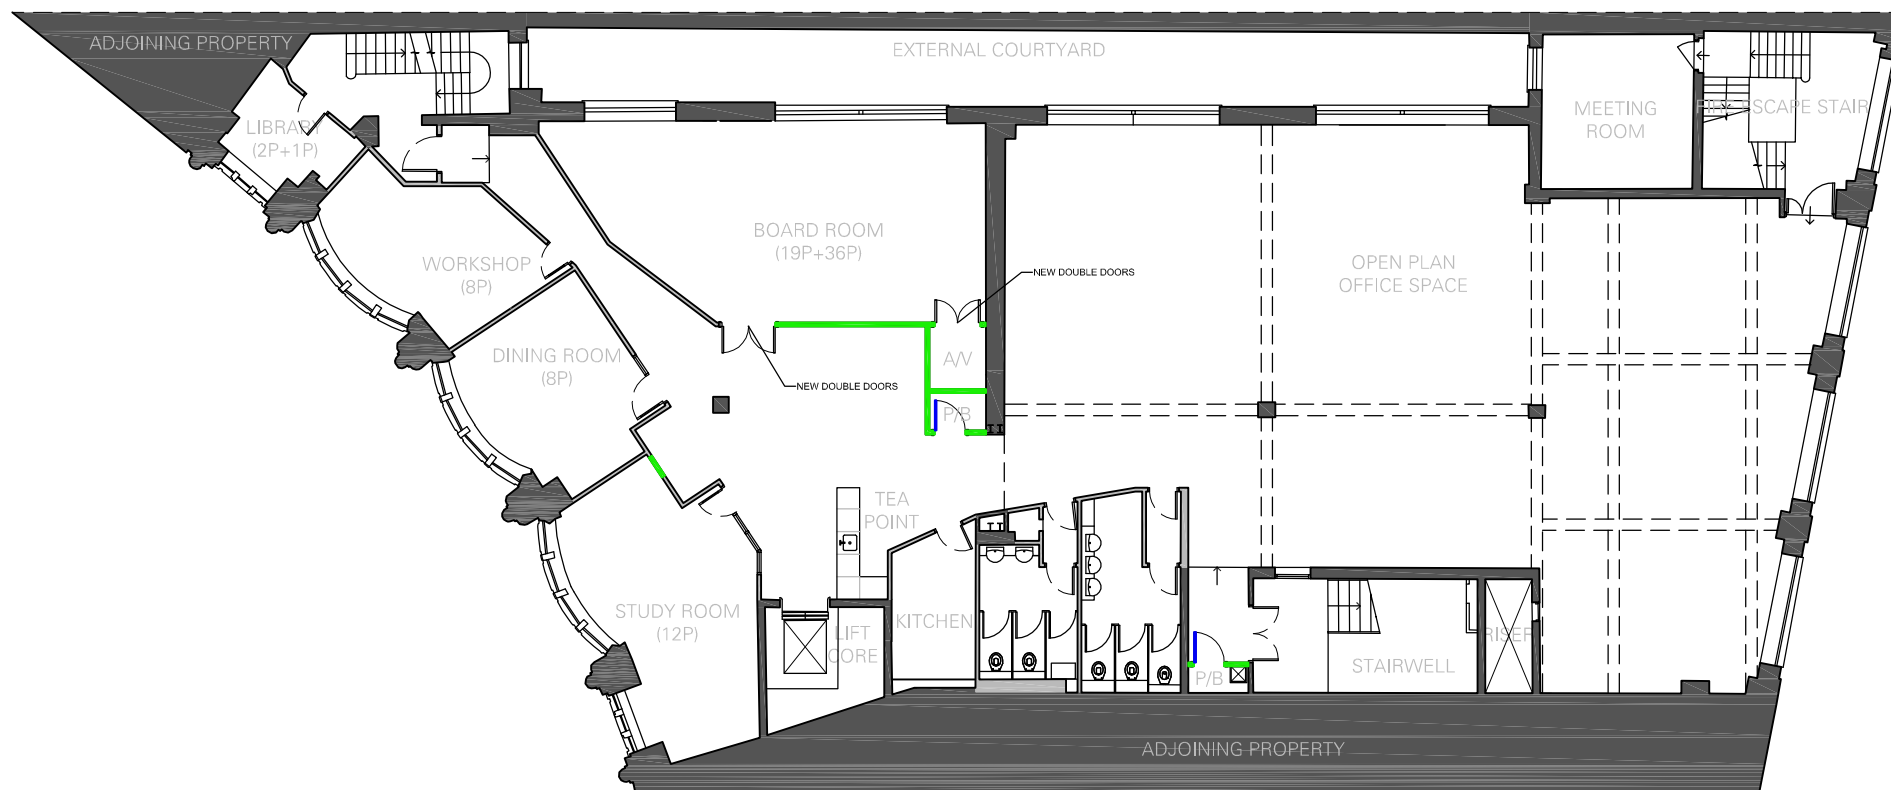

1 SECOND FLOOR PLAN
SCALE: 1:200 @A3



PROJECT TITLE OMD UK INTERNAL WORKSPACE REFURBISHMENT SITE 1-4 NORTH CRESCENT CHENIES STREET, LONDON	DRAWING TITLE PROPOSED SECOND & THIRD FLOOR PLANS	OPTION VERSION	CLIENT APPROVAL	REVISION <table border="1" style="width: 100%; border-collapse: collapse;"> <thead> <tr> <th>No</th> <th>DATE</th> <th>BY</th> </tr> </thead> <tbody> <tr><td> </td><td> </td><td> </td></tr> <tr><td> </td><td> </td><td> </td></tr> <tr><td> </td><td> </td><td> </td></tr> <tr><td> </td><td> </td><td> </td></tr> <tr><td> </td><td> </td><td> </td></tr> <tr><td> </td><td> </td><td> </td></tr> <tr><td> </td><td> </td><td> </td></tr> </tbody> </table>	No	DATE	BY																						DRAWN BY IKE O. CHECKED BY JEANYOUNG I. APPROVED BY EMMA M.	DATE 15 MAR 2016 SCALE 1:200@A3 DRAWING NO. PR02 SHEET NO.	<p style="font-size: small; margin: 0;">+ 44 20 3002 5491 hello@triflecreative.com http://www.triflecreative.com</p>
No	DATE	BY																													